


A NORTH ELEVATION

0' 10' 20'


SCALE: 1" = 10'

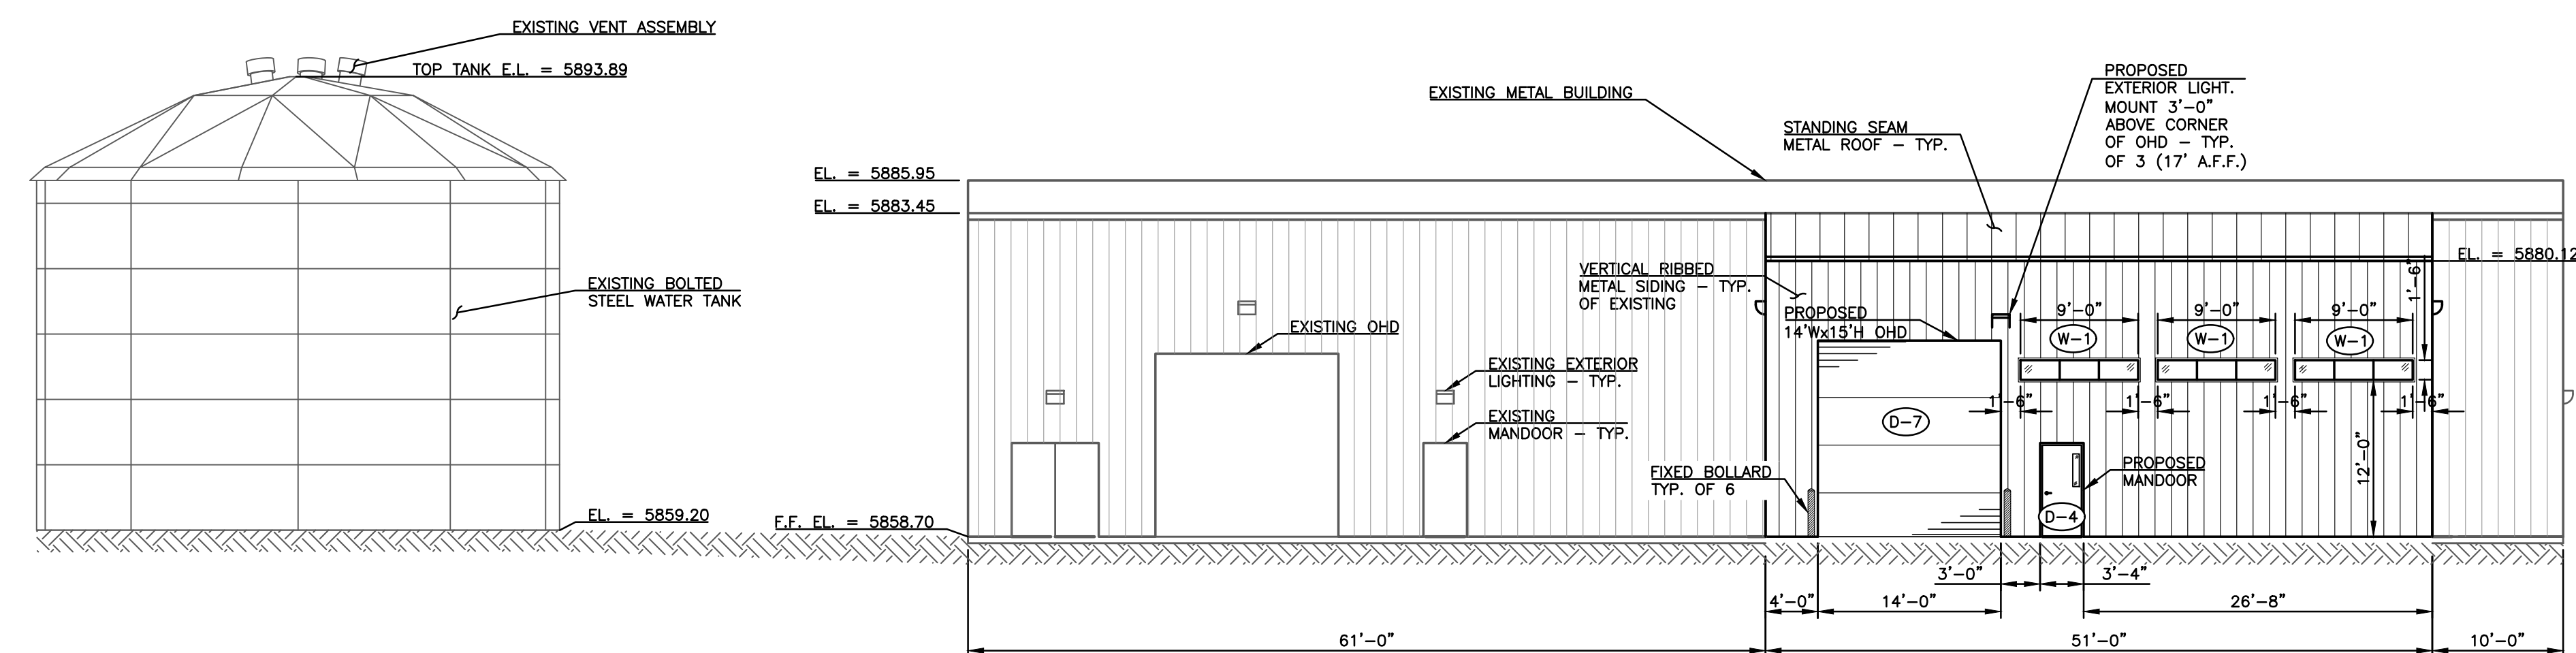


C SOUTH ELEVATION

0' 10' 20'

SCALE: 1" = 10'

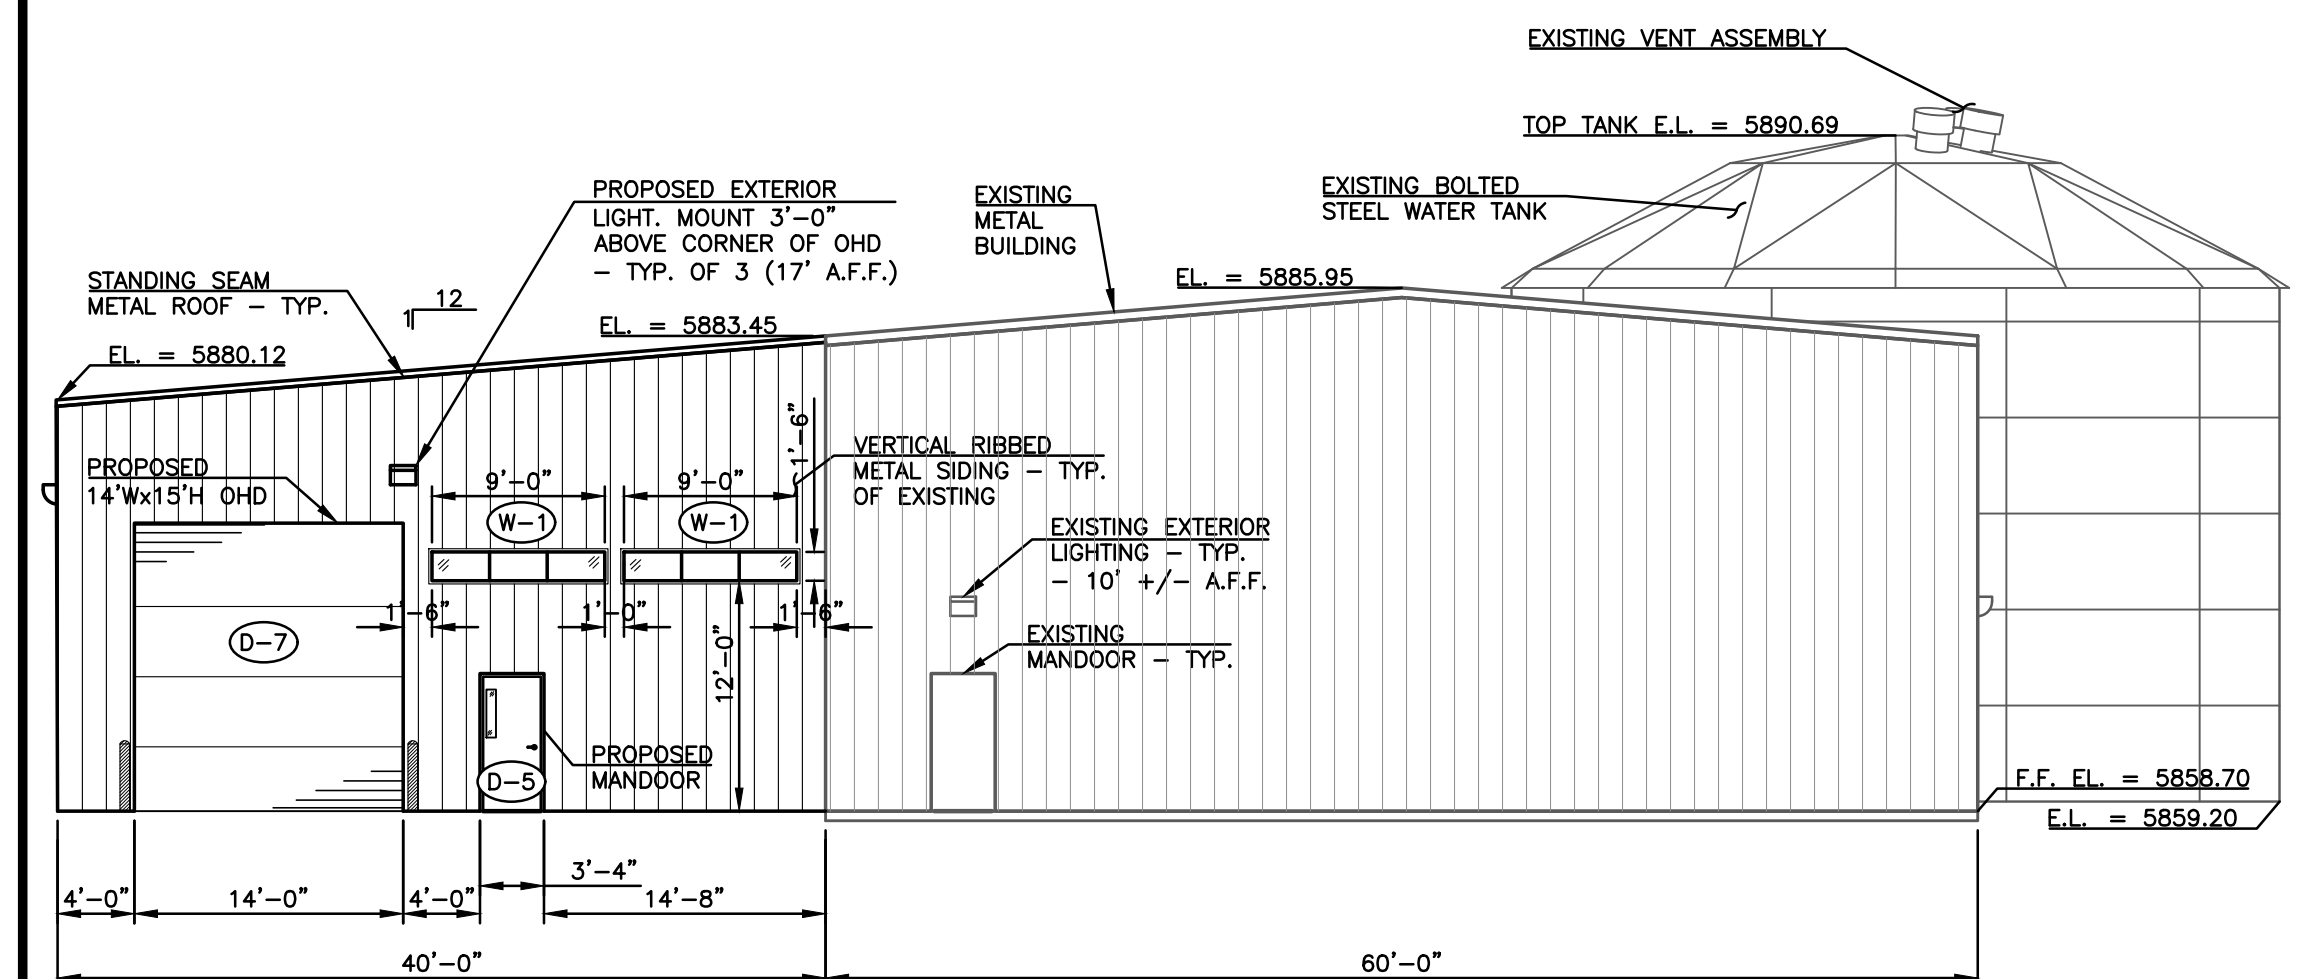

B EAST ELEVATION
4
0' 10' 20'
SCALE: 1" = 10'

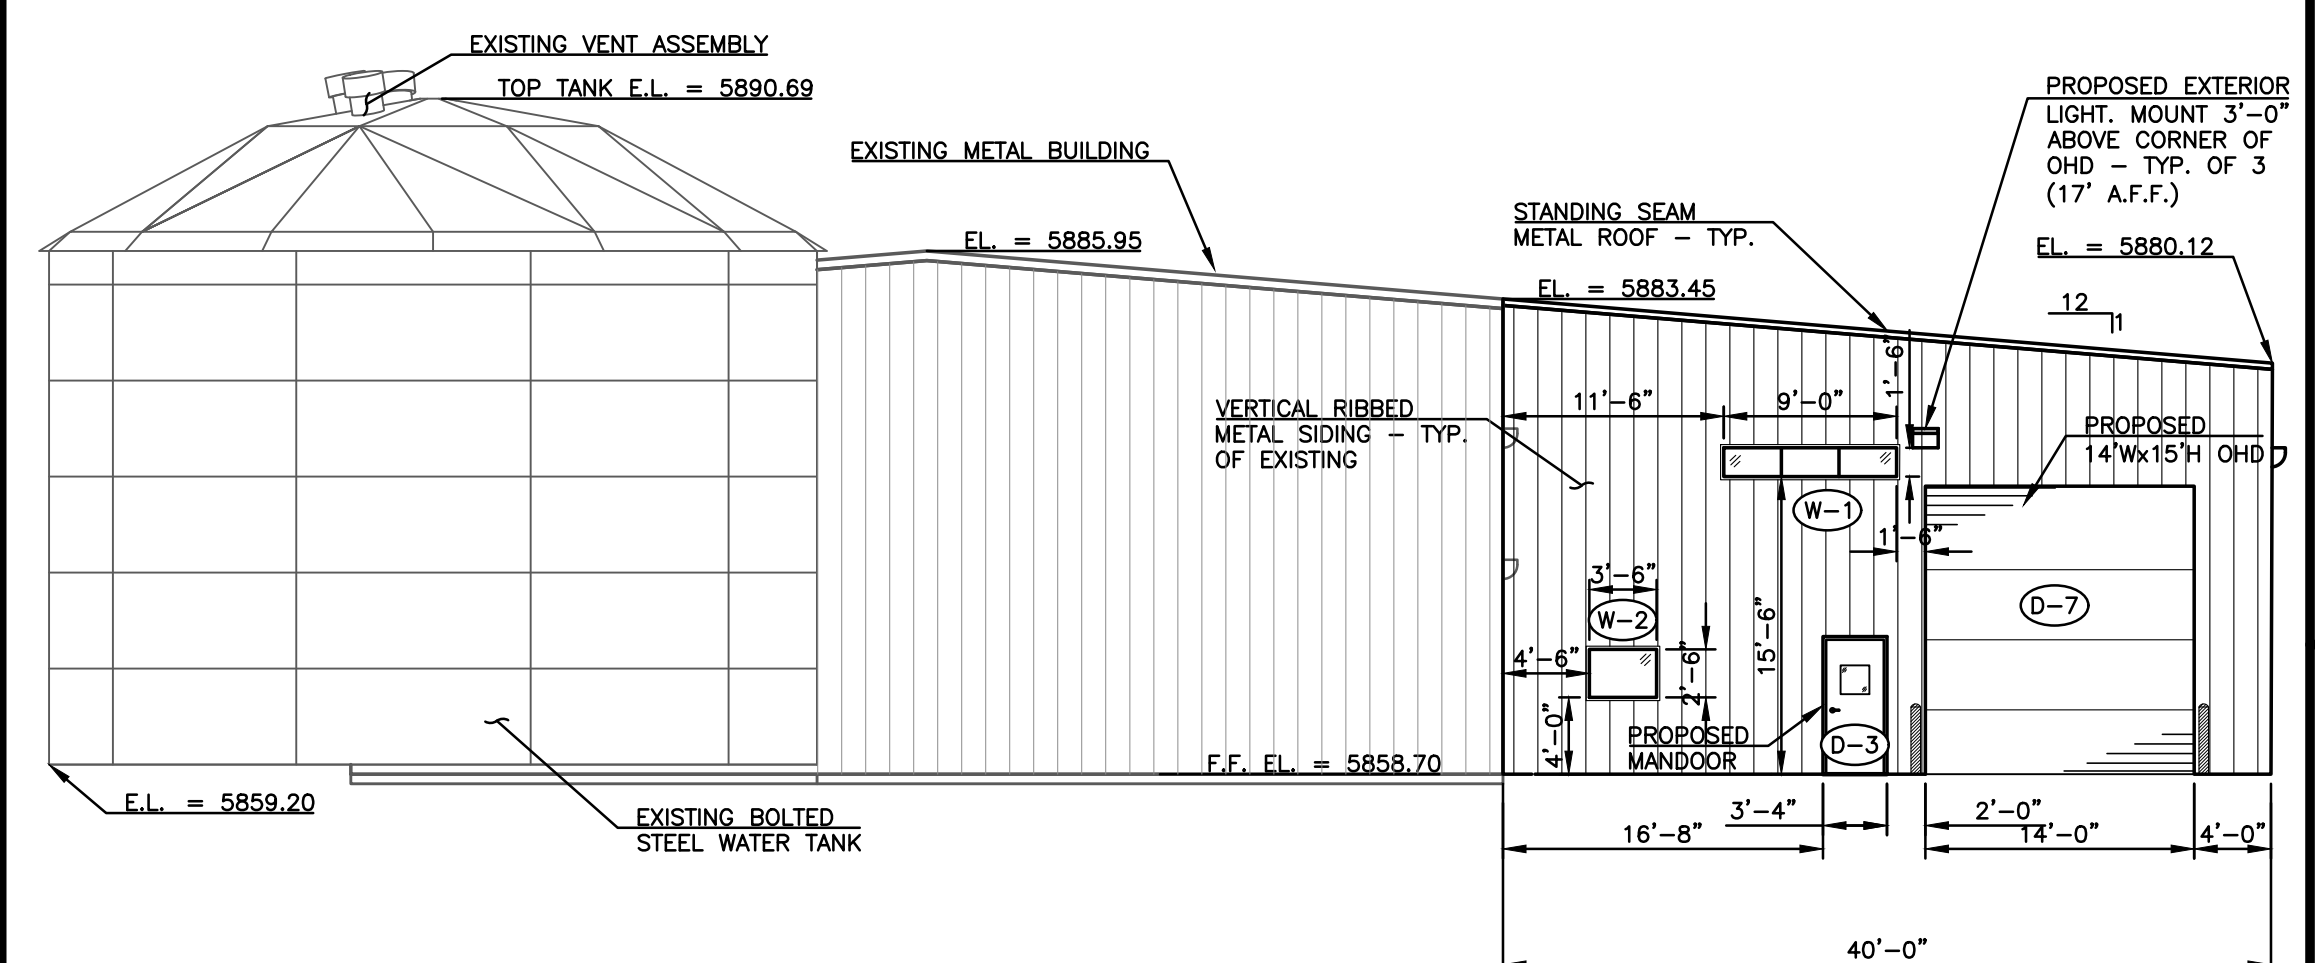

WEST ELEVATION

0' 10' 20'

SCALE: 1" = 10'

NOTE:

1. LOCATION OF W-2 TO BE ADJUSTED AFTER BUILDING SHOP DRAWINGS HAVE BEEN COMPLETED AND ACCEPTED.

SCALE VERIFICATION

BAR IS ONE INCH
ON ORIGINAL DRAWING

NOT ONE INCH ON THIS SHEET

THIS DRAWING IS THE
PROPERTY OF GMS, INC., AND
IS NOT TO BE RE-PRODUCED,
MODIFIED OR USED FOR ANY
OTHER PROJECT OR EXTENSION
OF THIS PROJECT EXCEPT BY
AGREEMENT WITH THIS
COMPANY.


© 2025 GMS, INC.

[illegible]

ARCHITECTURAL ELEVATIONS

WATER TREATMENT PLANT BUILDING ADDITION

SECURITY WATER DISTRICT

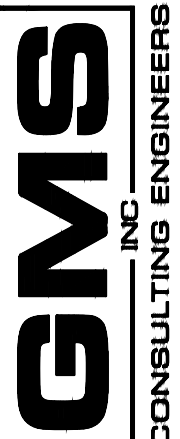

611 N. WEBER, SUITE 300
COLORADO SPRINGS, COLORADO 80903
719-475-2935

DRAWN	SKC
DESIGNED	XX
CHECKED	RJS
DATE	OCTOBER 2024
PROJECT NO. 2023-053.116	
GMS FILE NO.	3803

SHEET
5
OF
16