

CONTRACTOR

Innovative Building Solutions
Gary Sparrow (ID# 21774)
6572 Bull Hill Ct
Colorado Springs, CO 80919
(719) 210-6177

Bartlett Barn
Edwin & Elsa Bartlett
4995 Shoup Rd
Colorado Springs, CO 80908

DRAWING INDEX


SCALE: 1/4" = 1'-0" (UNO)

PLAN DATE REVISION

PRINT DATE: 9/29/2021

PAGE INFO
BARN FLOOR PLAN

Page
2 of 2

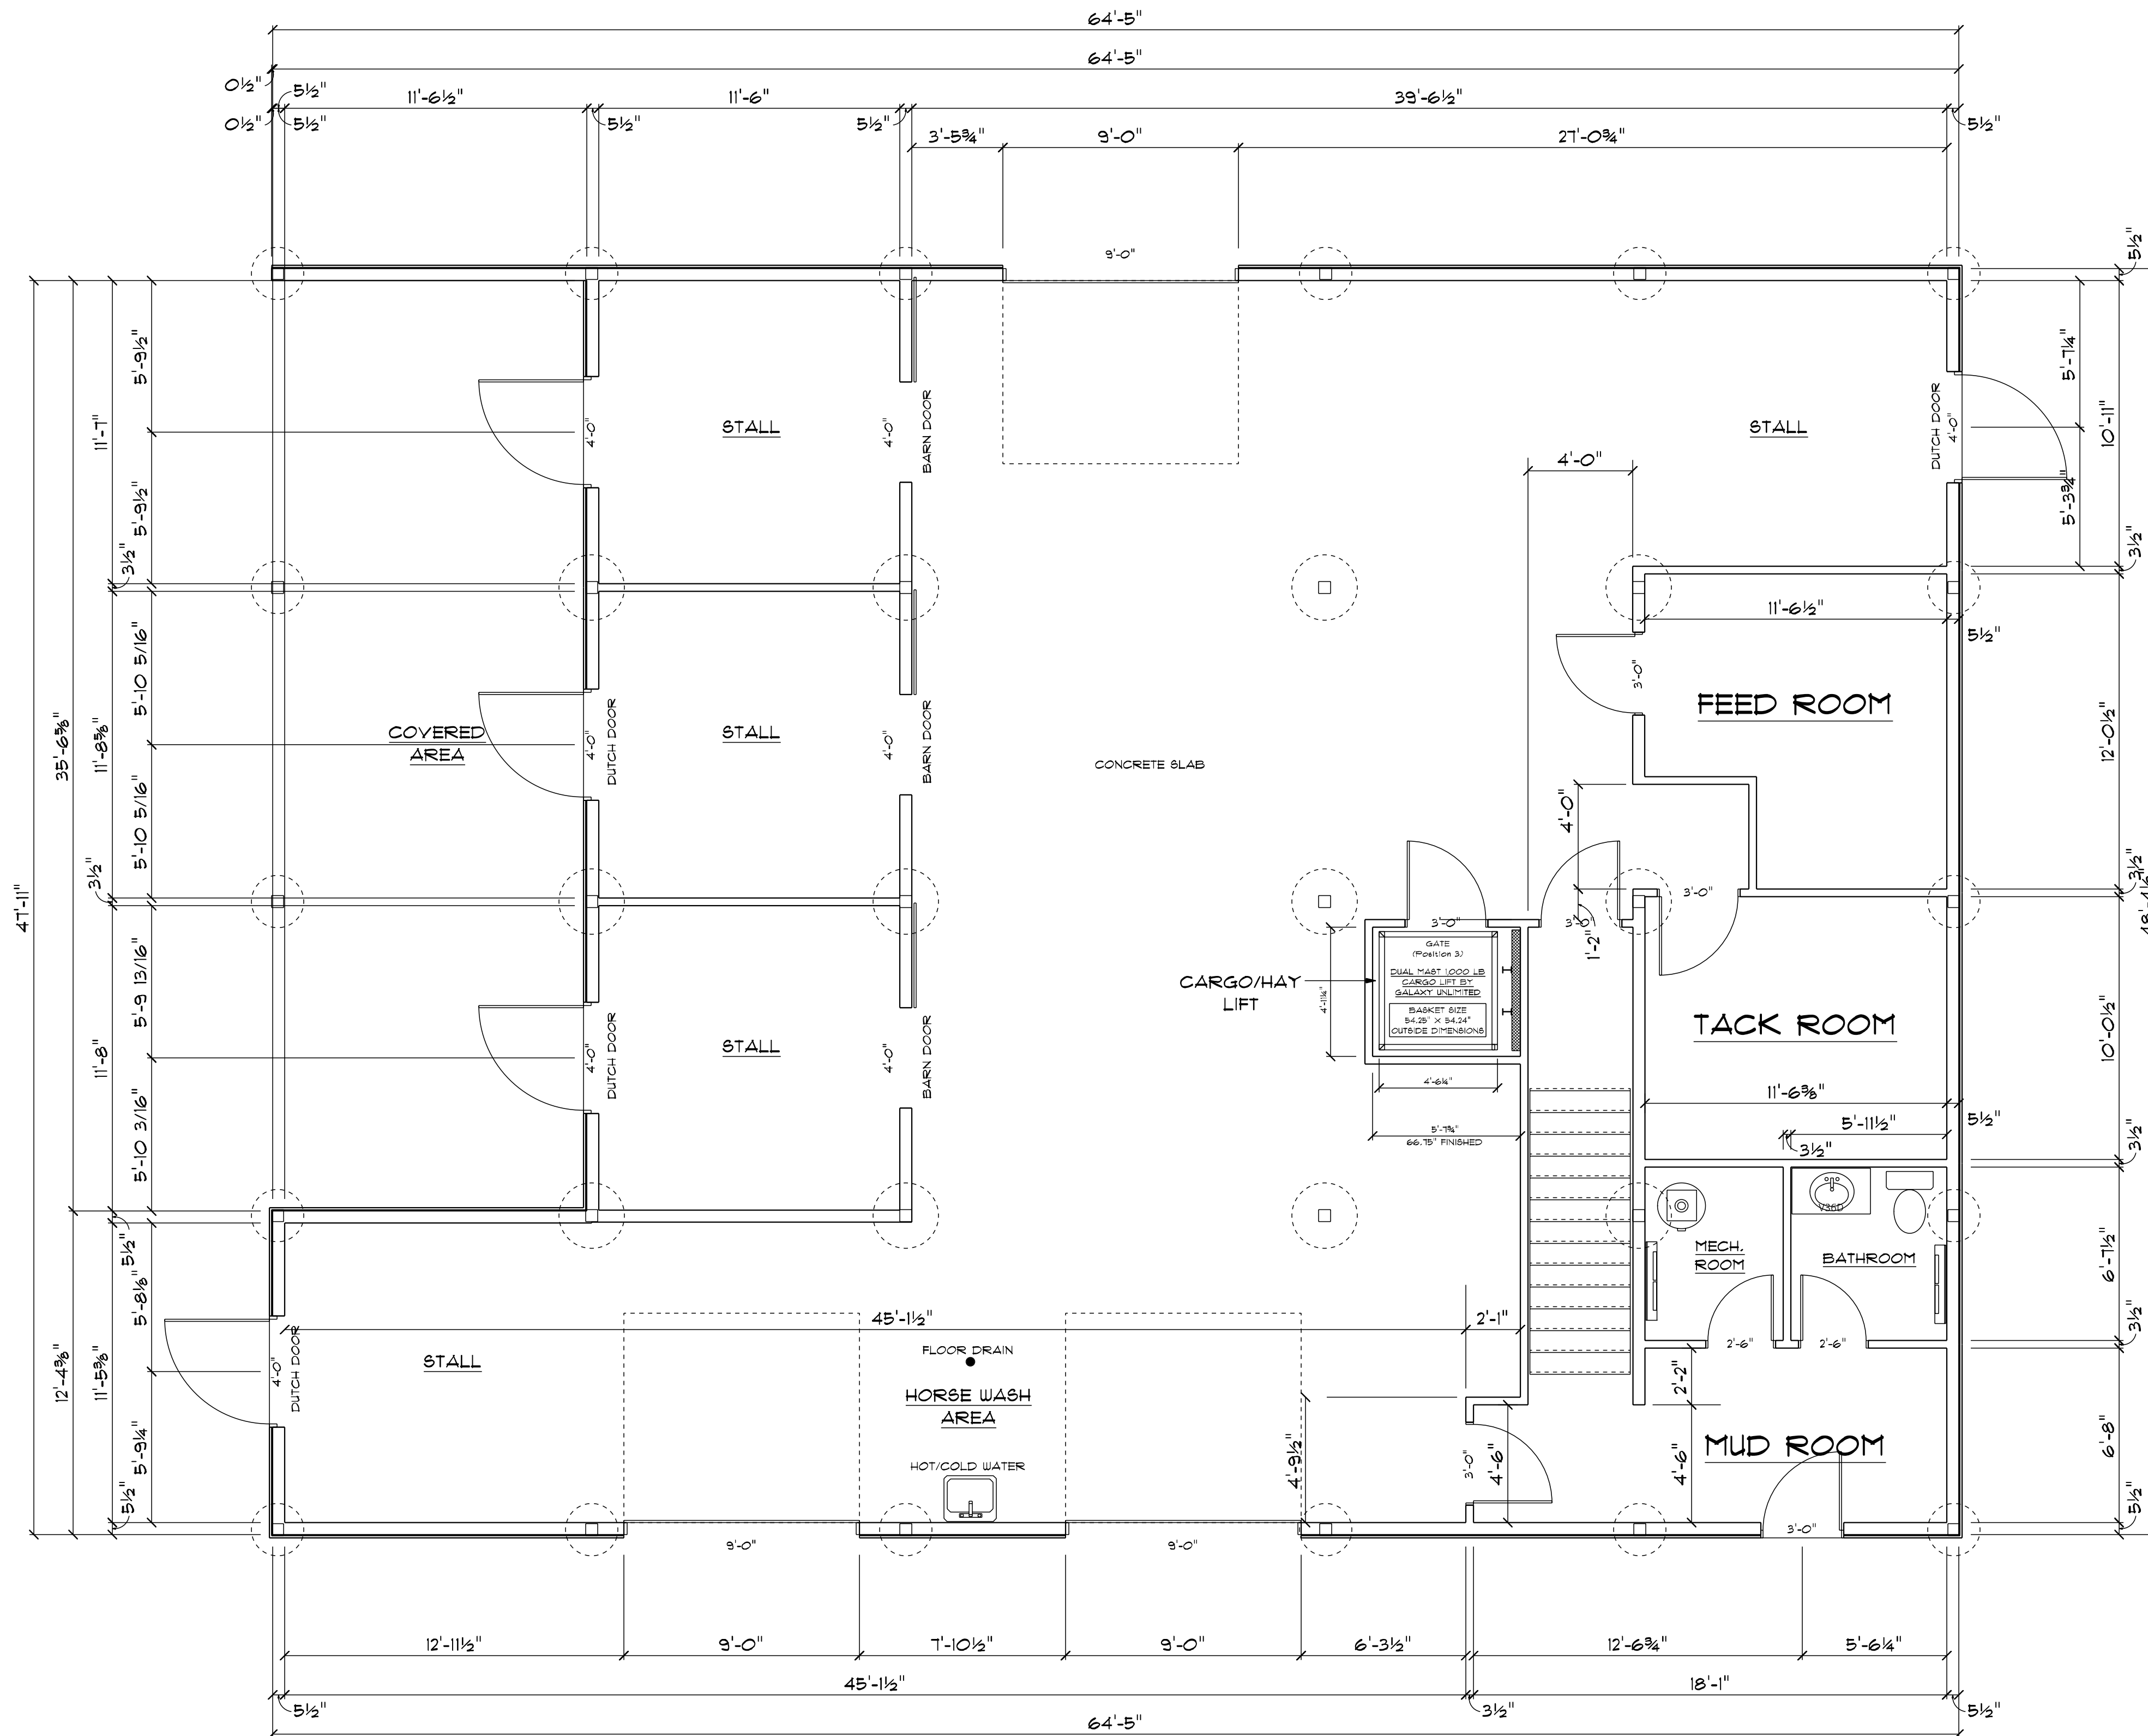

MAIN FLOOR
SCALE: 1/4" = 1'-0"