

**LEGEND**


- █ EXISTING WALL
- ▬ NEW WALL

**BUILDING PLAN NOTES**


1. DIMENSIONS AT NEW CONSTRUCTION ARE TO FACE OF GABION WALLS OR CENTERLINE OF COLUMNS AND BEAMS.

**KEYNOTES**

- ① GABION WALL
- ② STEEL COLUMN; RE: STRUCTURAL, PAINT
- ③ LINE OF OVERHEAD ELEMENT
- ④ WOOD BEAM; RE: STRUCTURAL
- ⑤ POLYCARBONATE ROOF

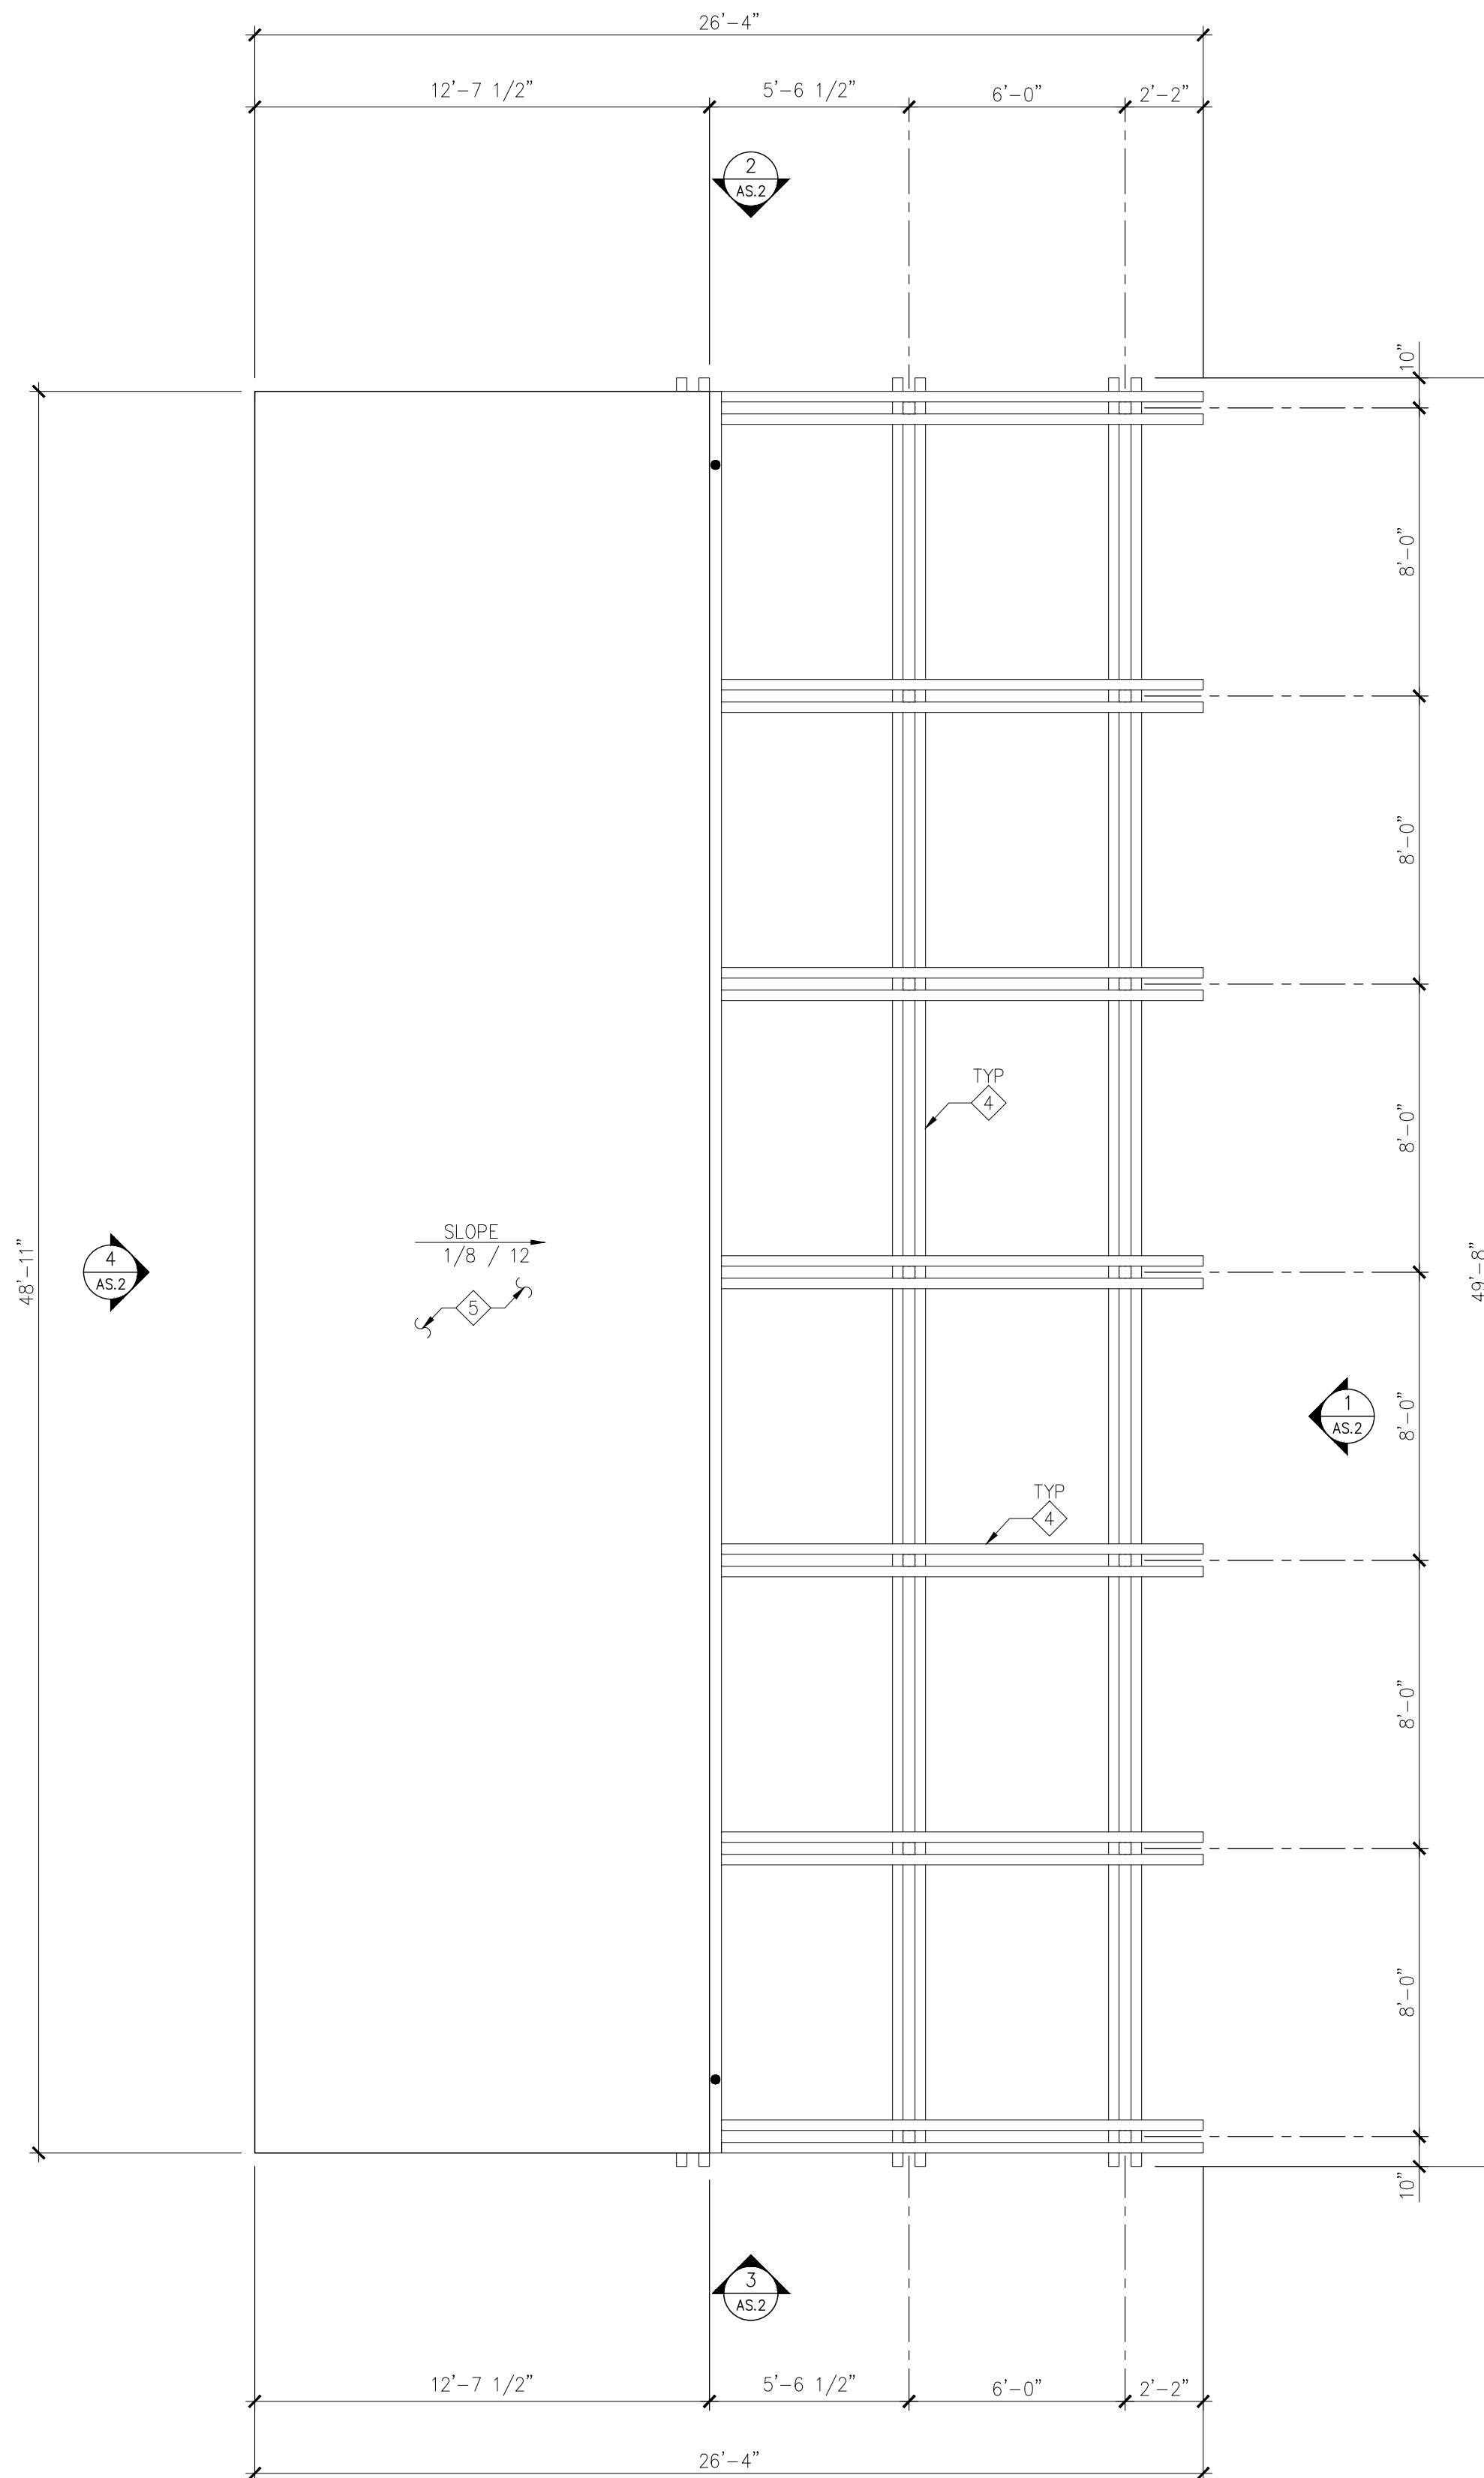

**2 'VAND-OFF' PAVILION ENLARGED ROOF PLAN**  
1/4" = 1'-0"

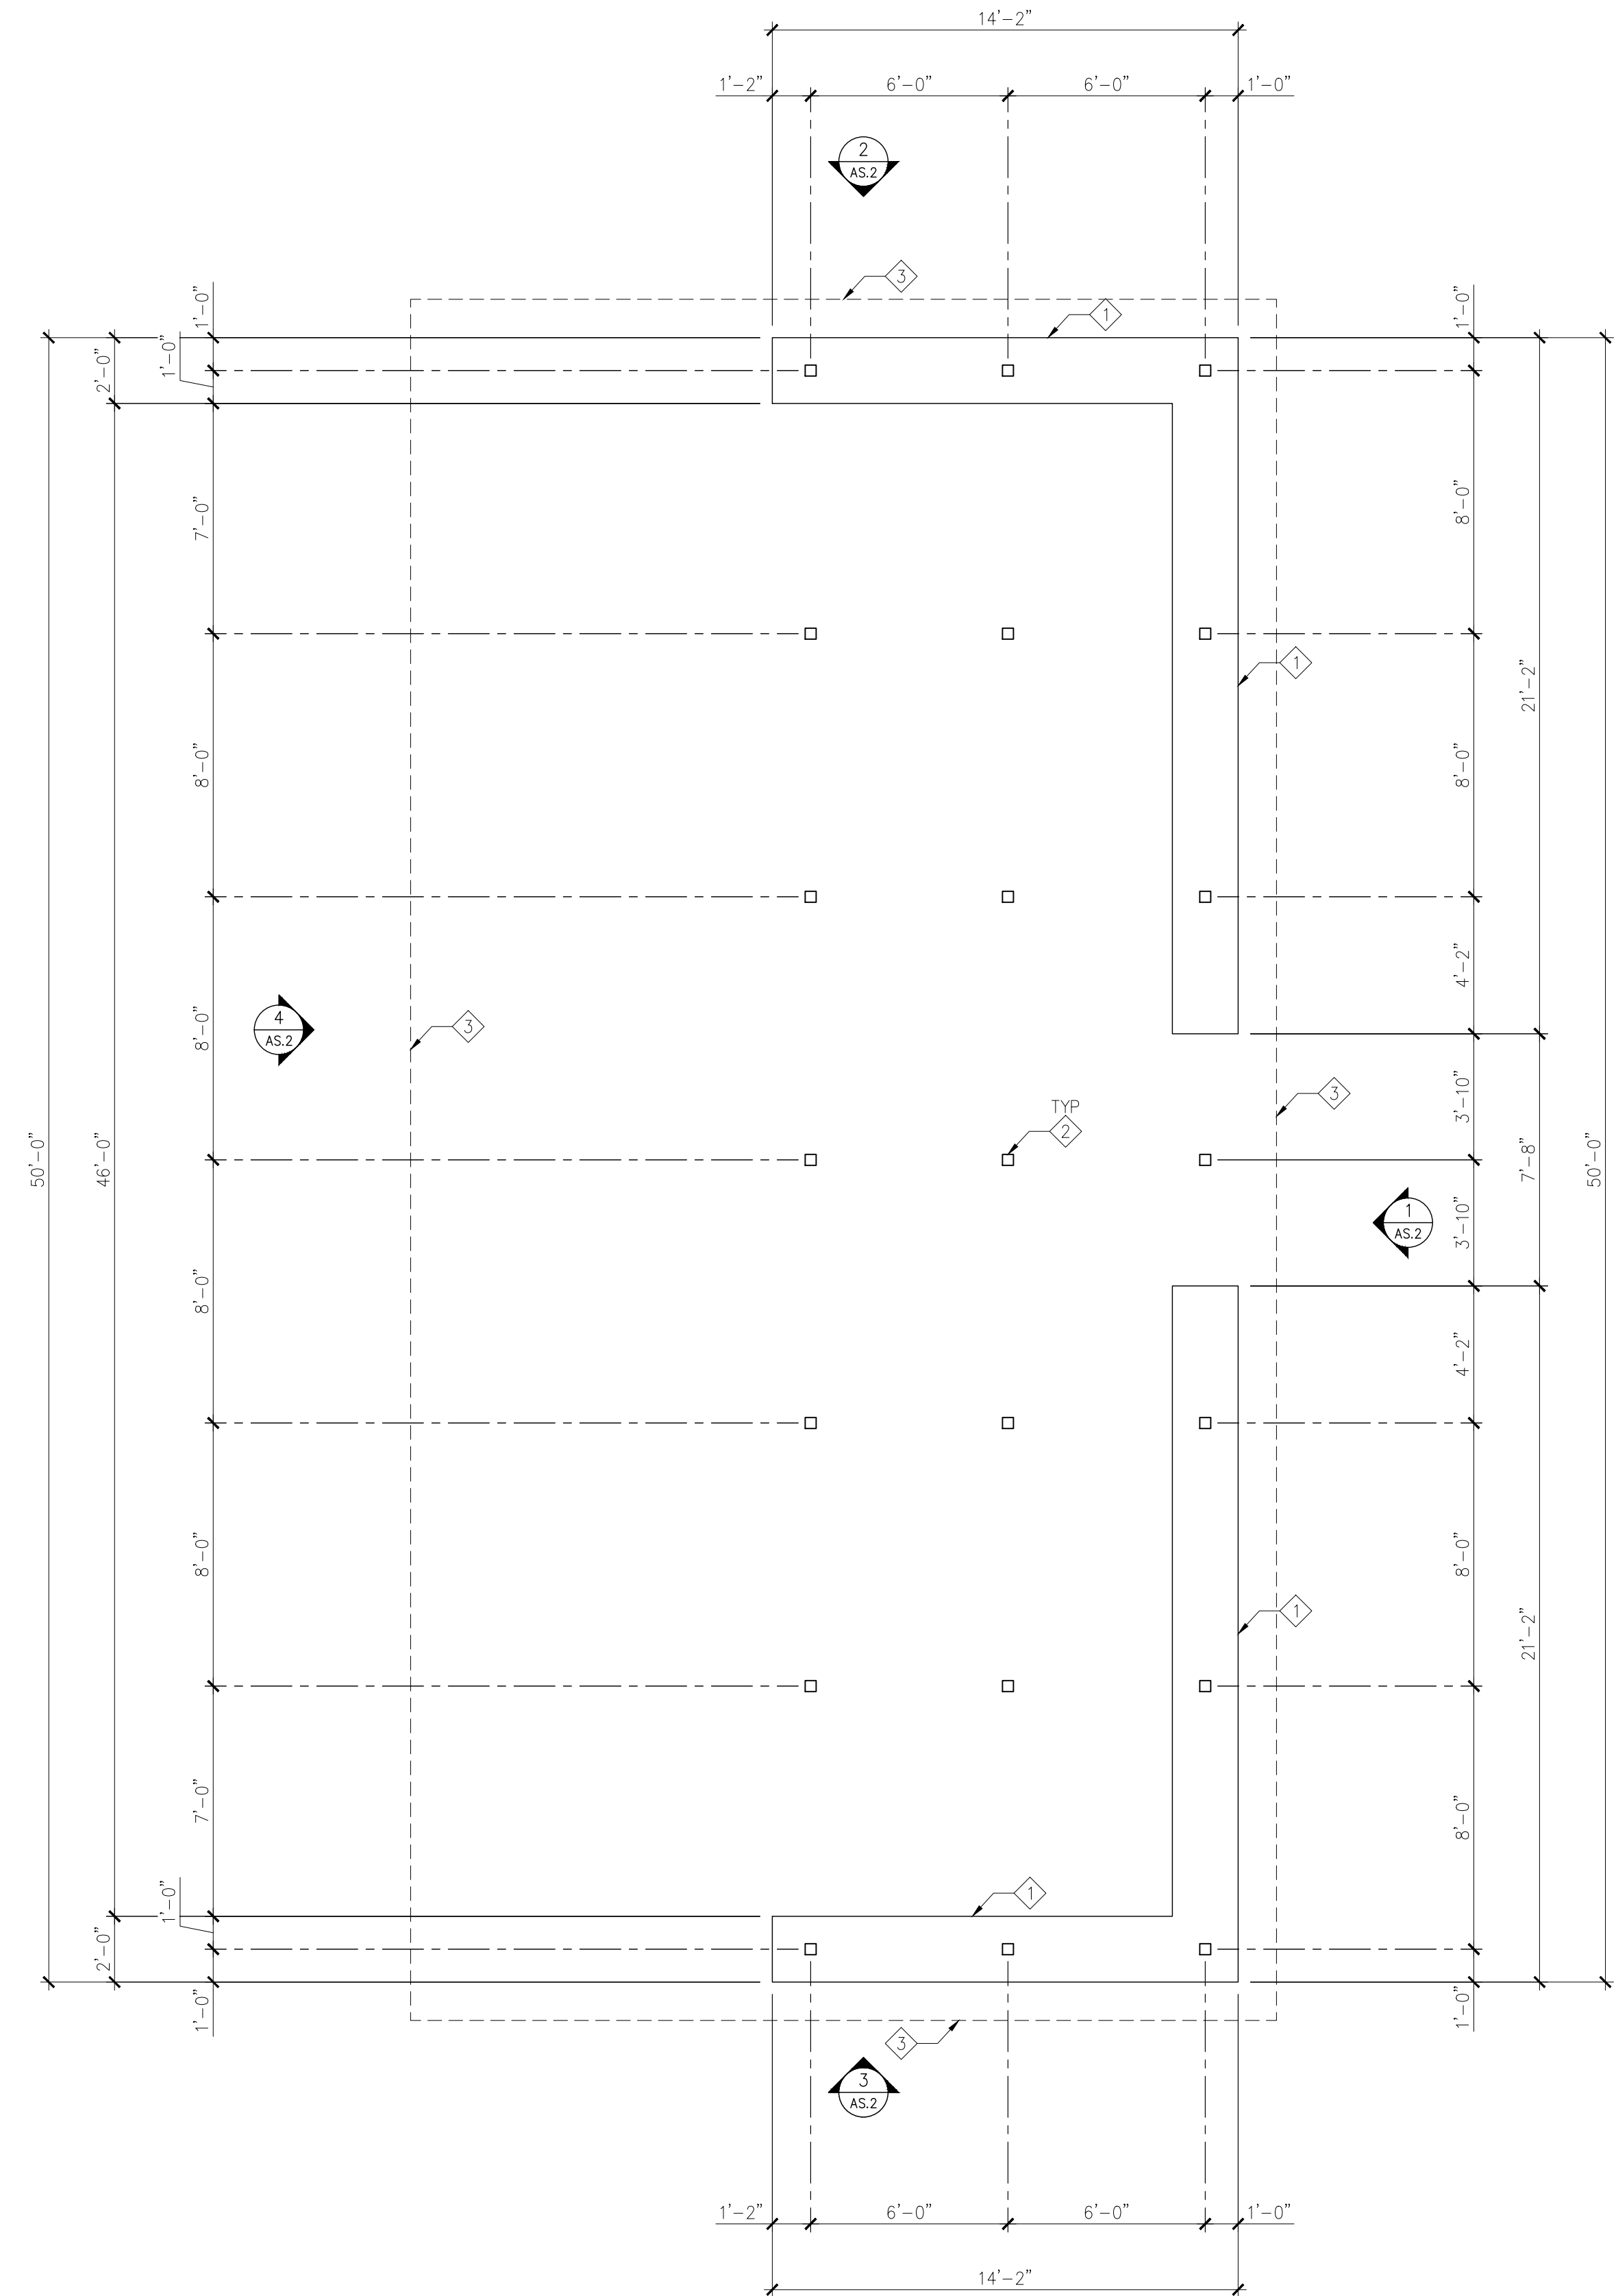

**1 'VAND-OFF' PAVILION ENLARGED PLAN**  
1/4" = 1'-0"


**SIGN PLAN:  
'VAND-OFF'  
PAVILION PLANS**




2025-036-WAYFARER date: 06.19.2026  
1570 PAONIA ST phase: SIGN PLAN  
COLORADO SPRINGS, CO 80915 drawn by: TRM

Echo Architecture, PLLC  
2722 W Colorado Ave #110  
Colorado Springs, CO 80904  
www.echo-arch.com  
t 719.387.7836


**AS.1**

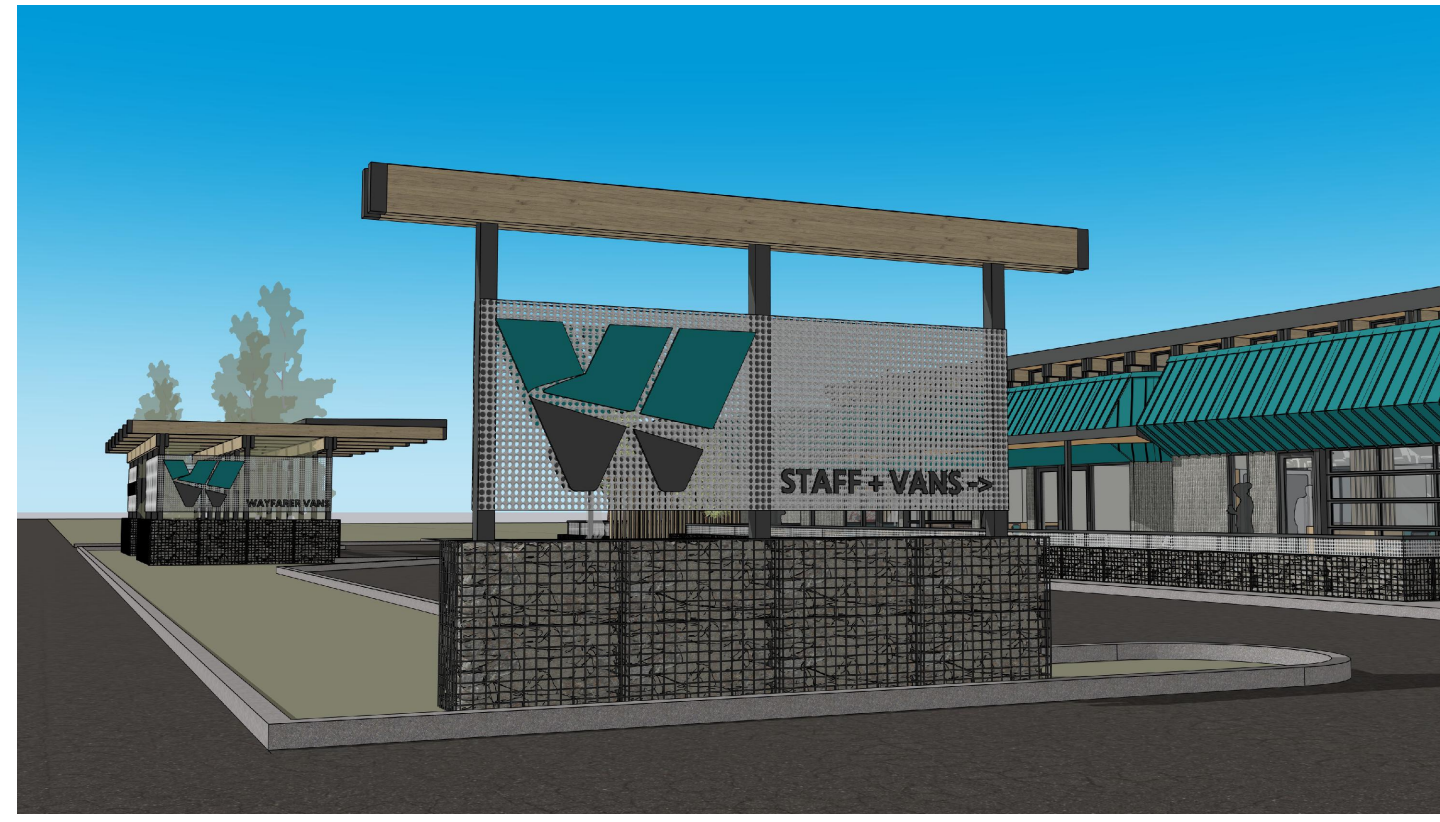

5 MONUMENT SIGN RENDERING  
N.T.S.

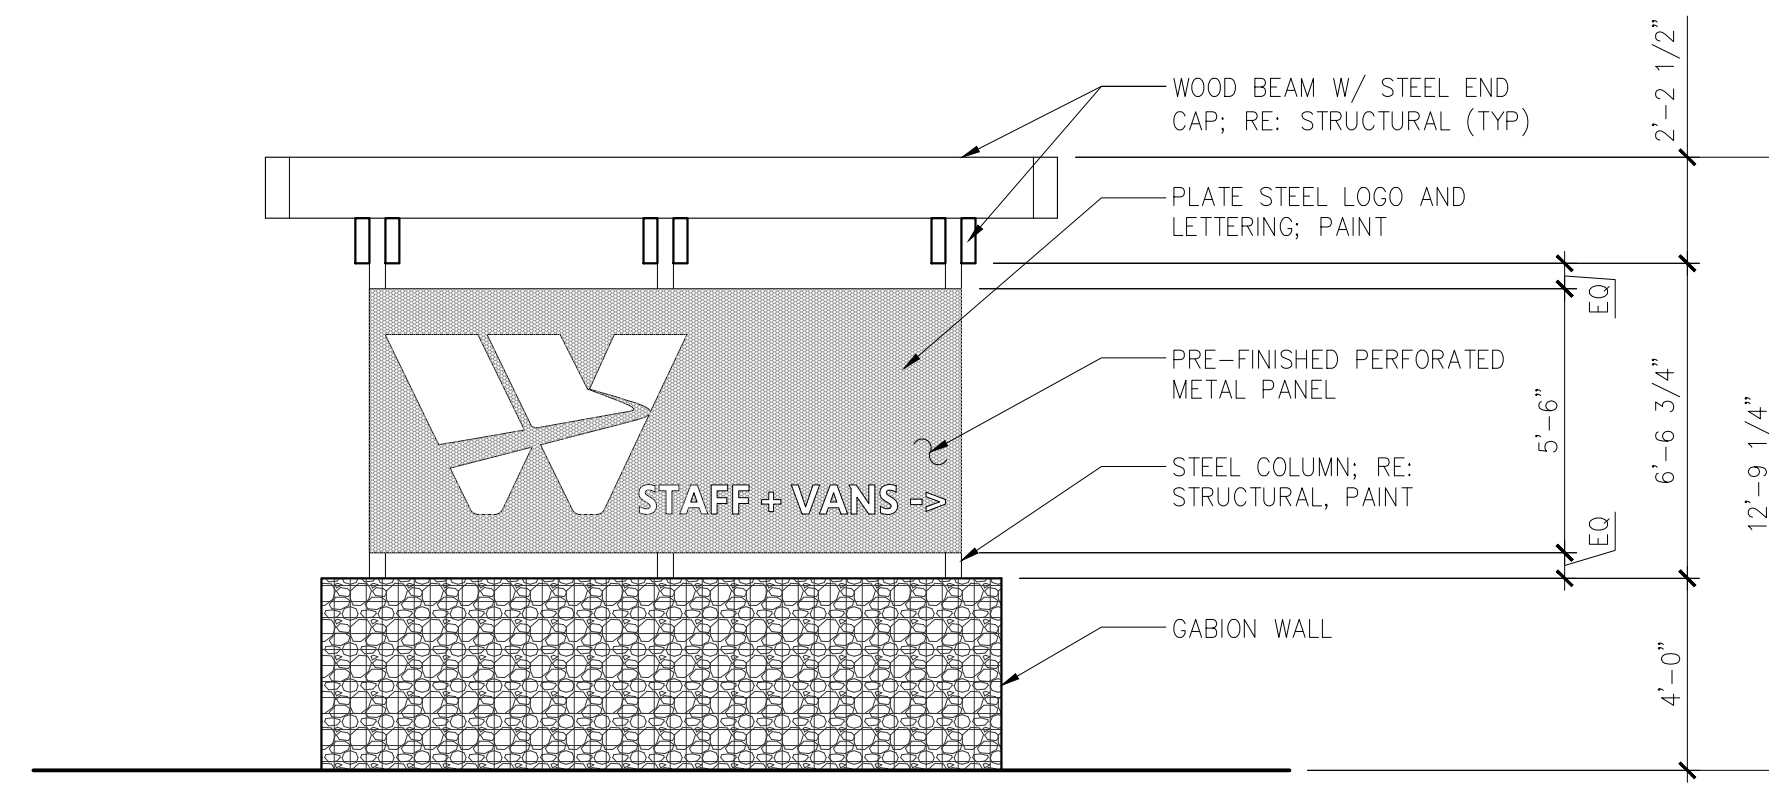


7 MONUMENT SIGN NORTH ELEVATION  
1/4" = 1'-0"

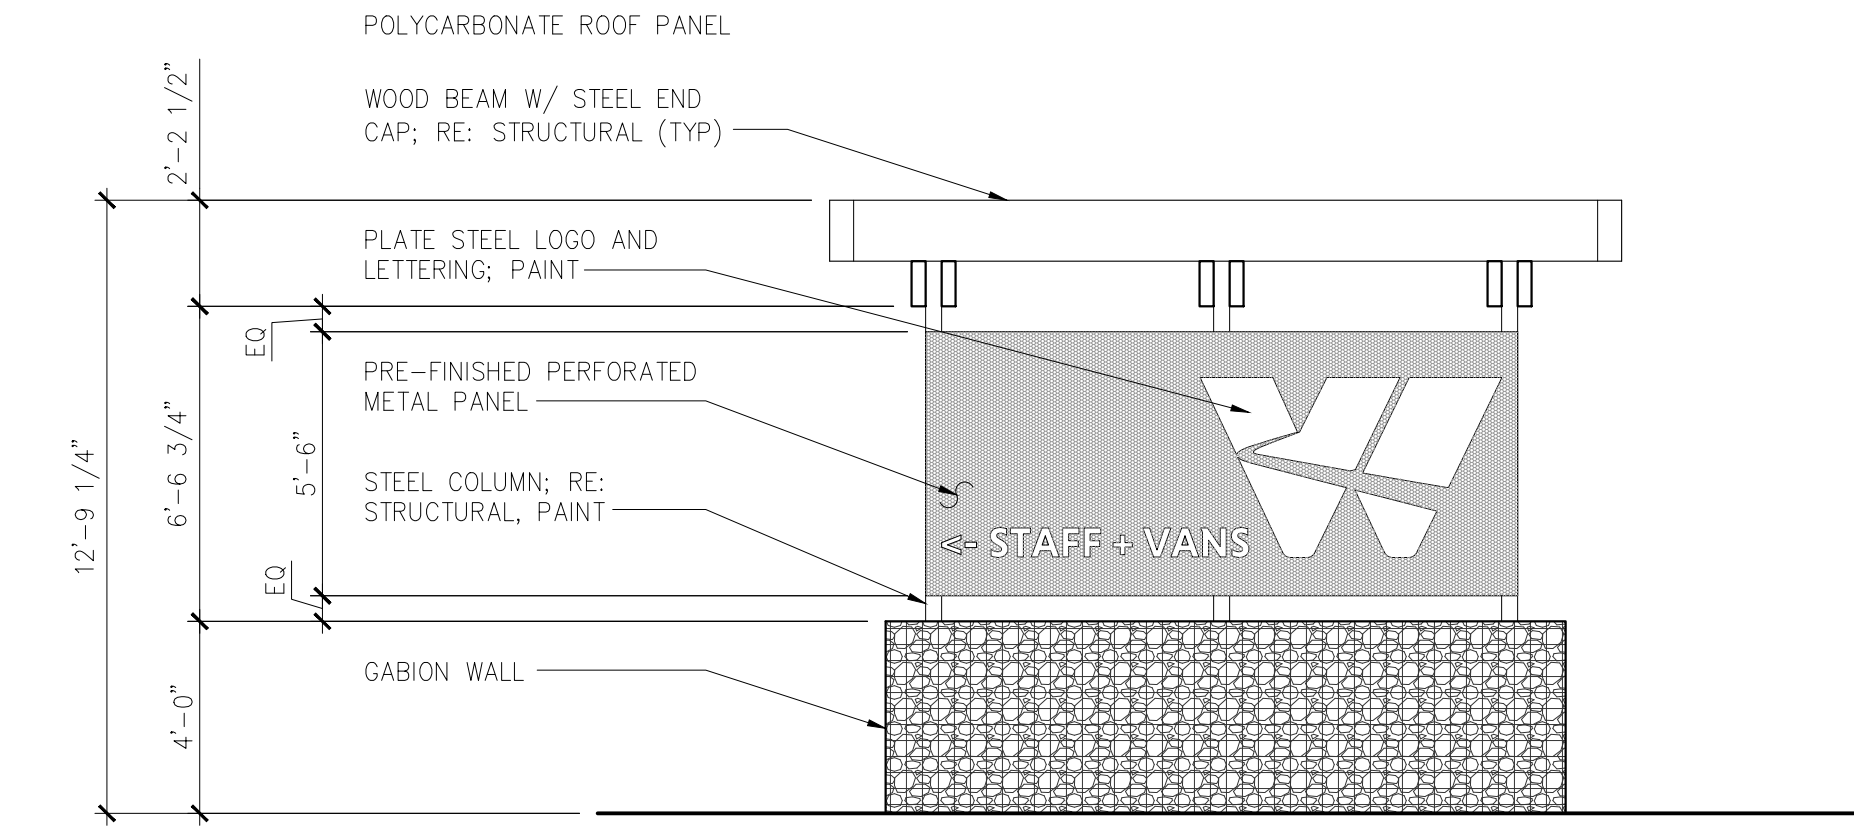


6 MONUMENT SIGN SOUTH ELEVATION  
1/4" = 1'-0"




5 'VAND-OFF' RENDERING  
N.T.S.

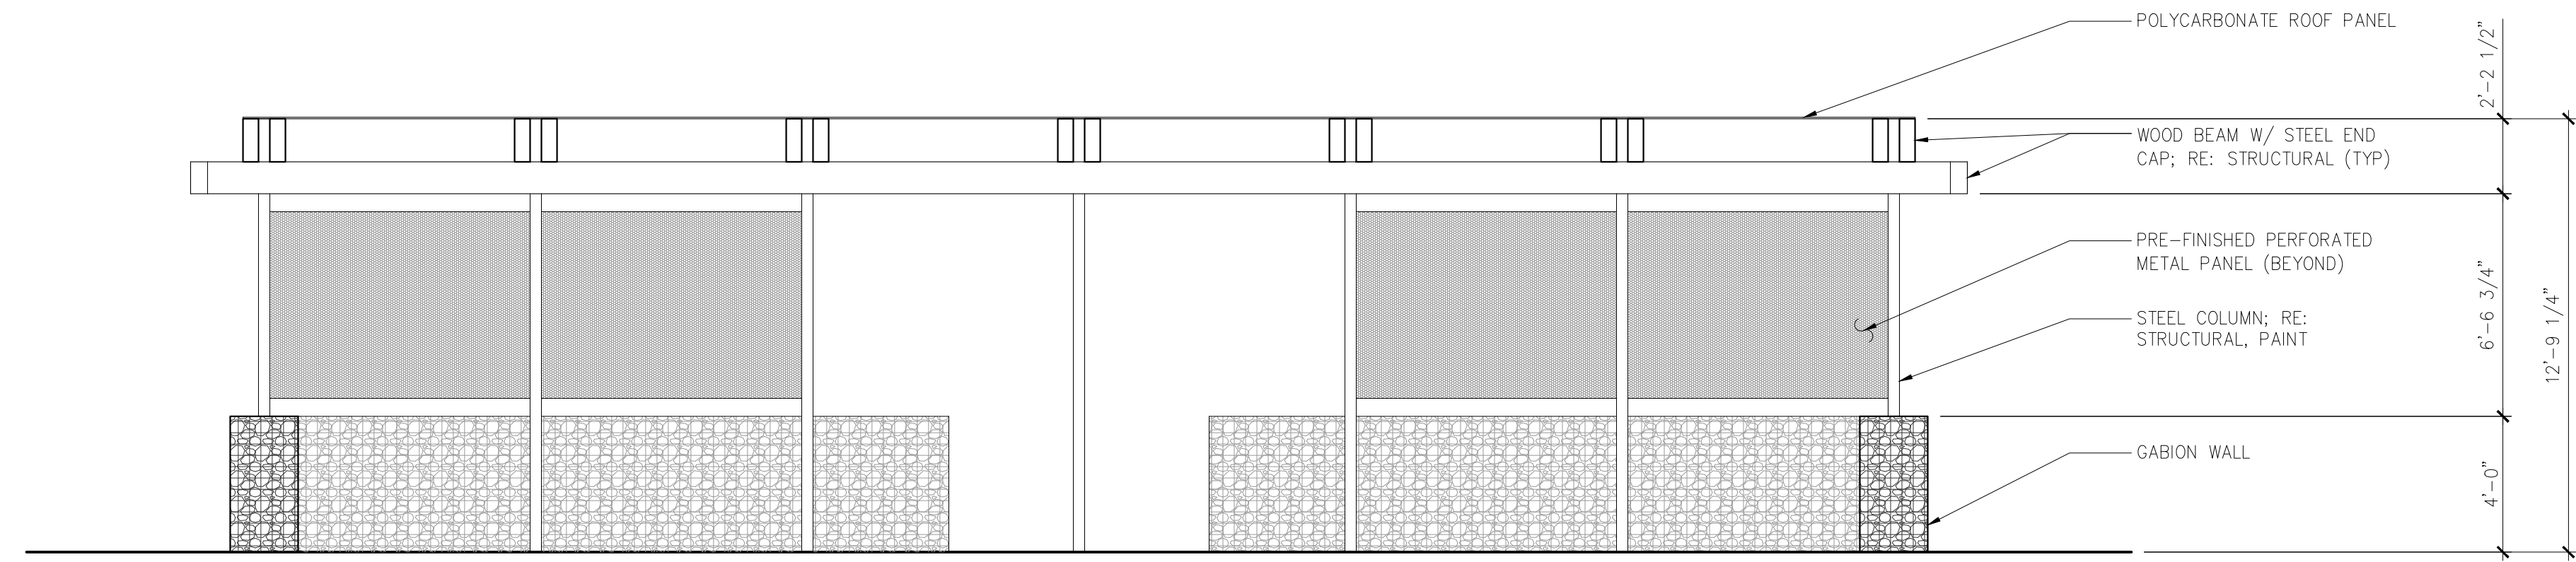


4 'VAND-OFF' PAVILION WEST ELEVATION  
1/4" = 1'-0"

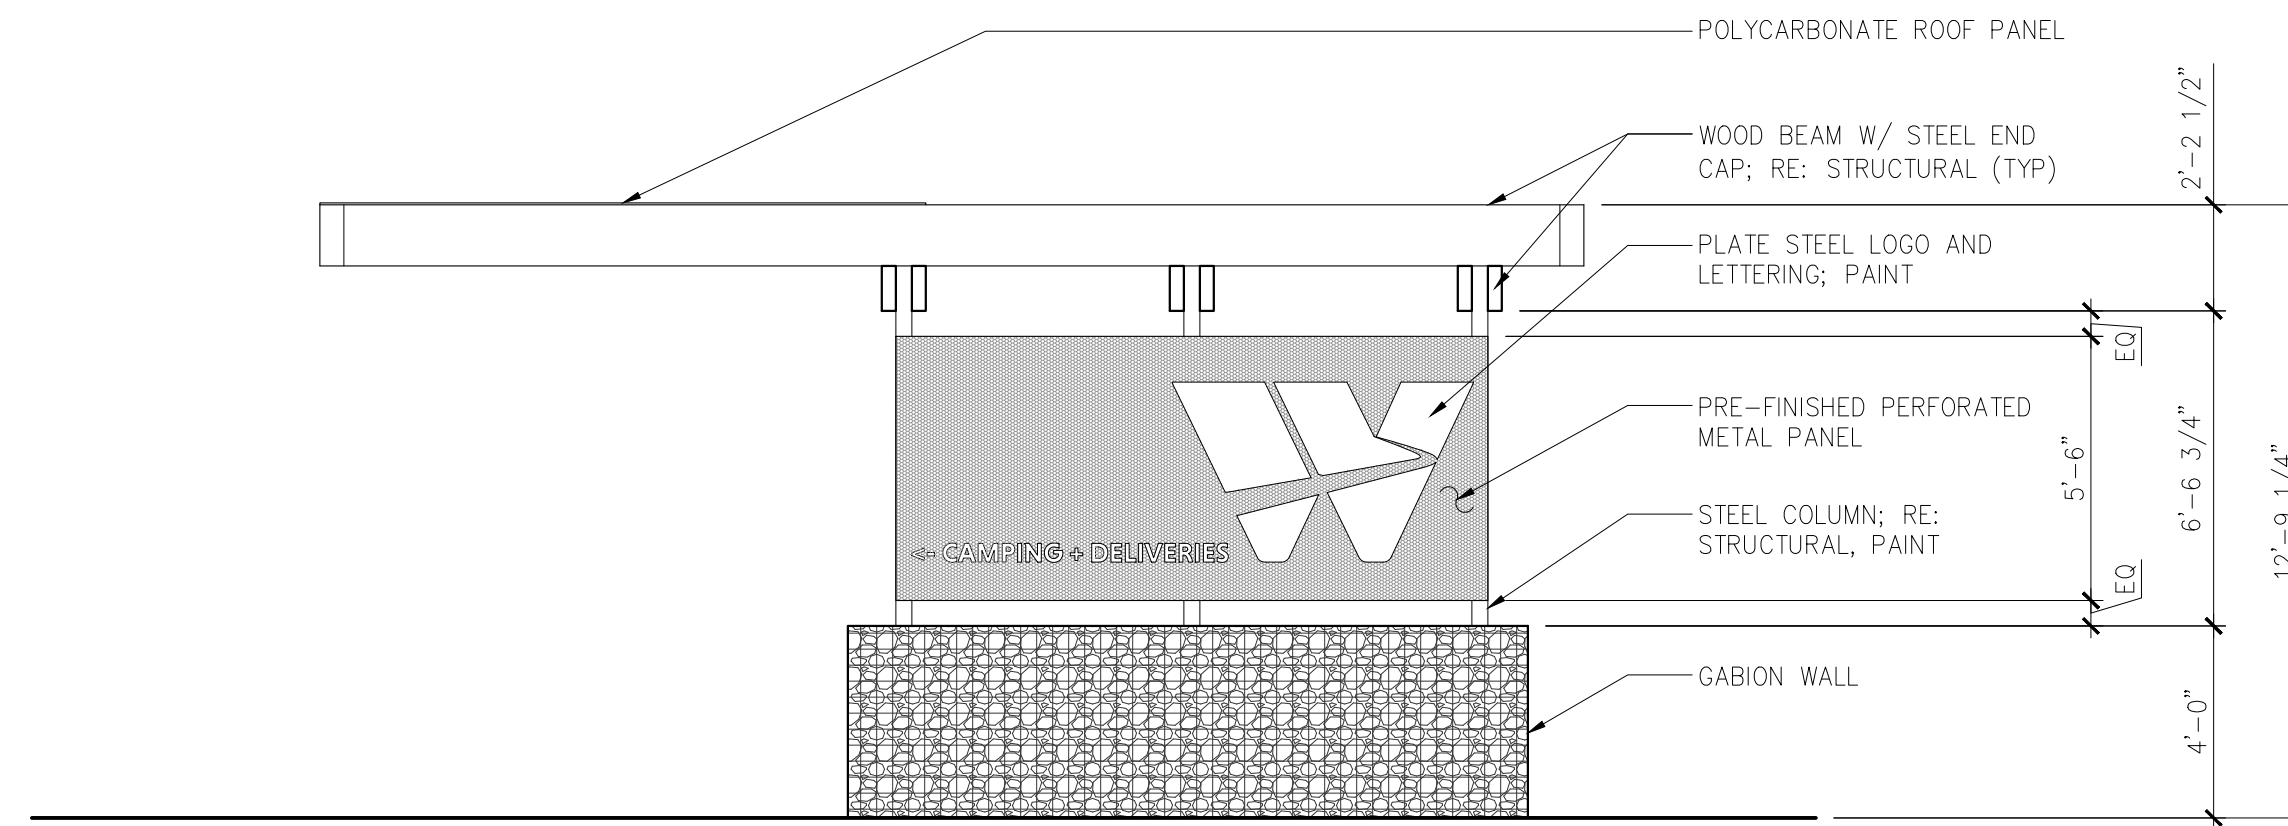

3 'VAND-OFF' PAVILION SOUTH ELEVATION  
1/4" = 1'-0"

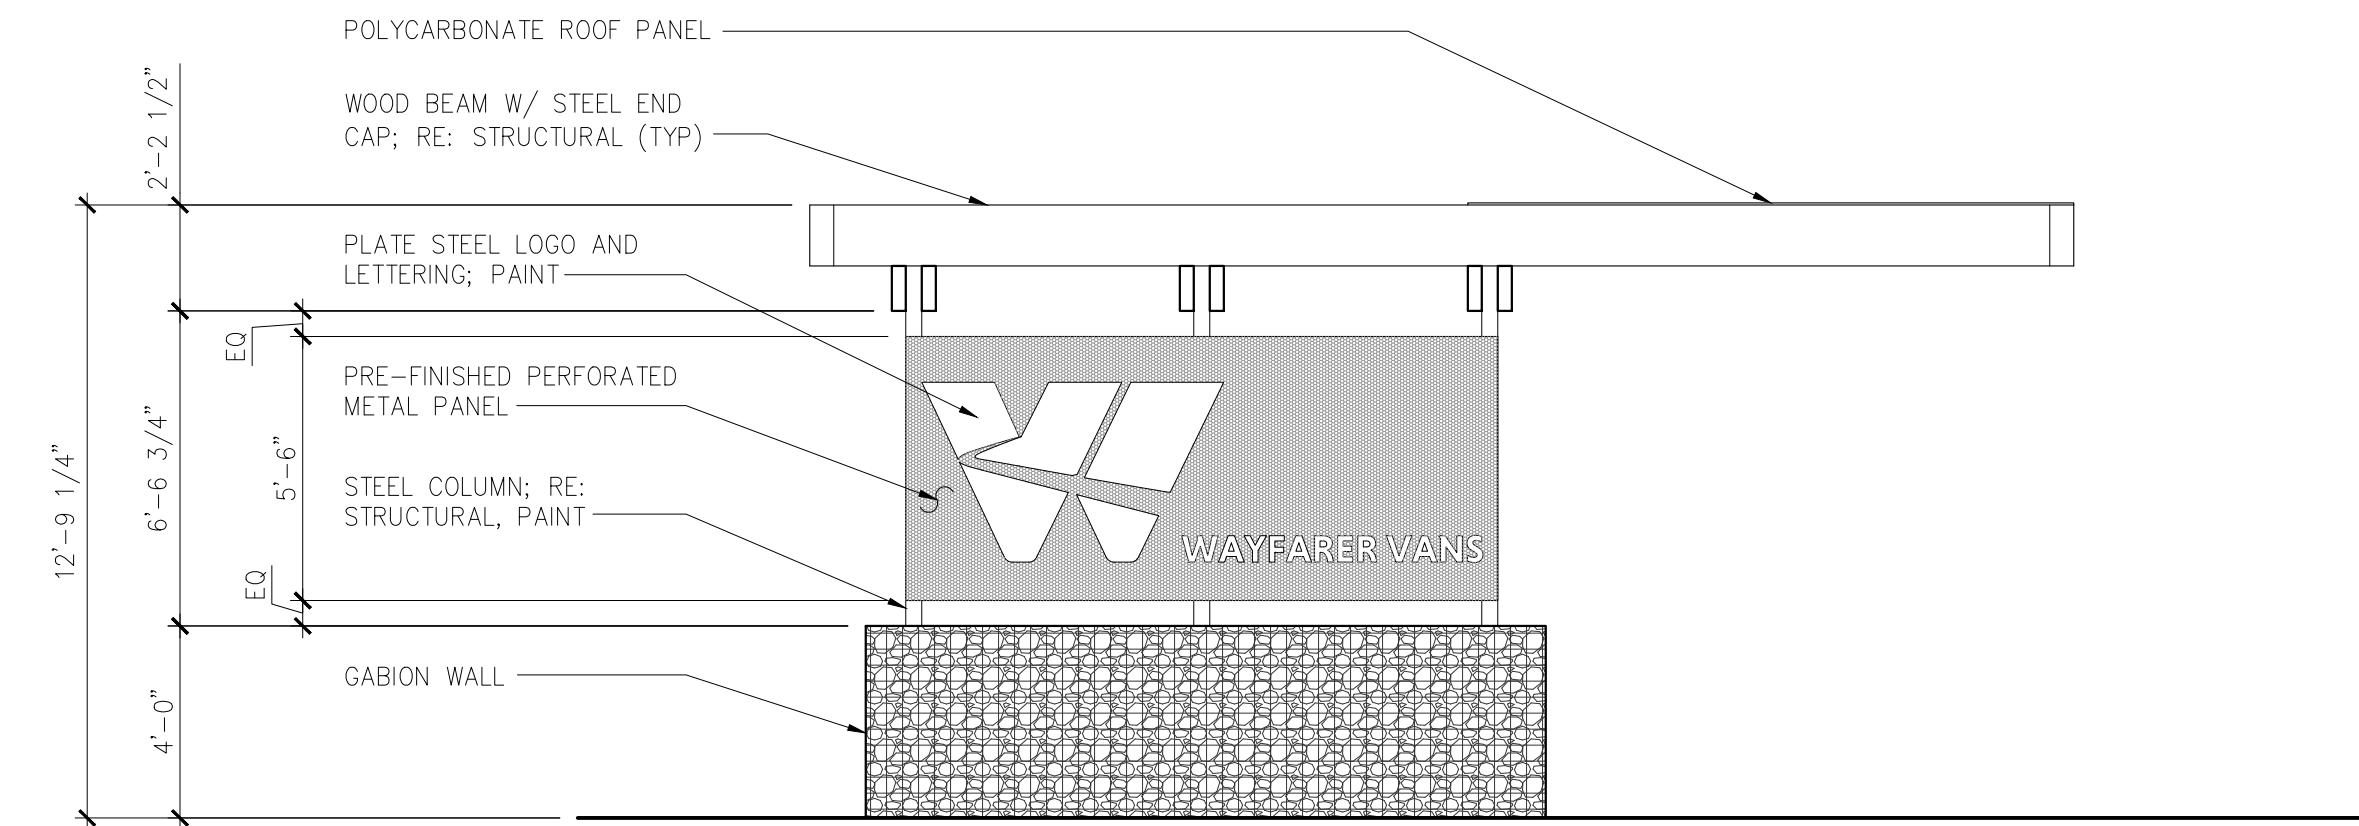

2 'VAND-OFF' PAVILION NORTH ELEVATION  
1/4" = 1'-0"

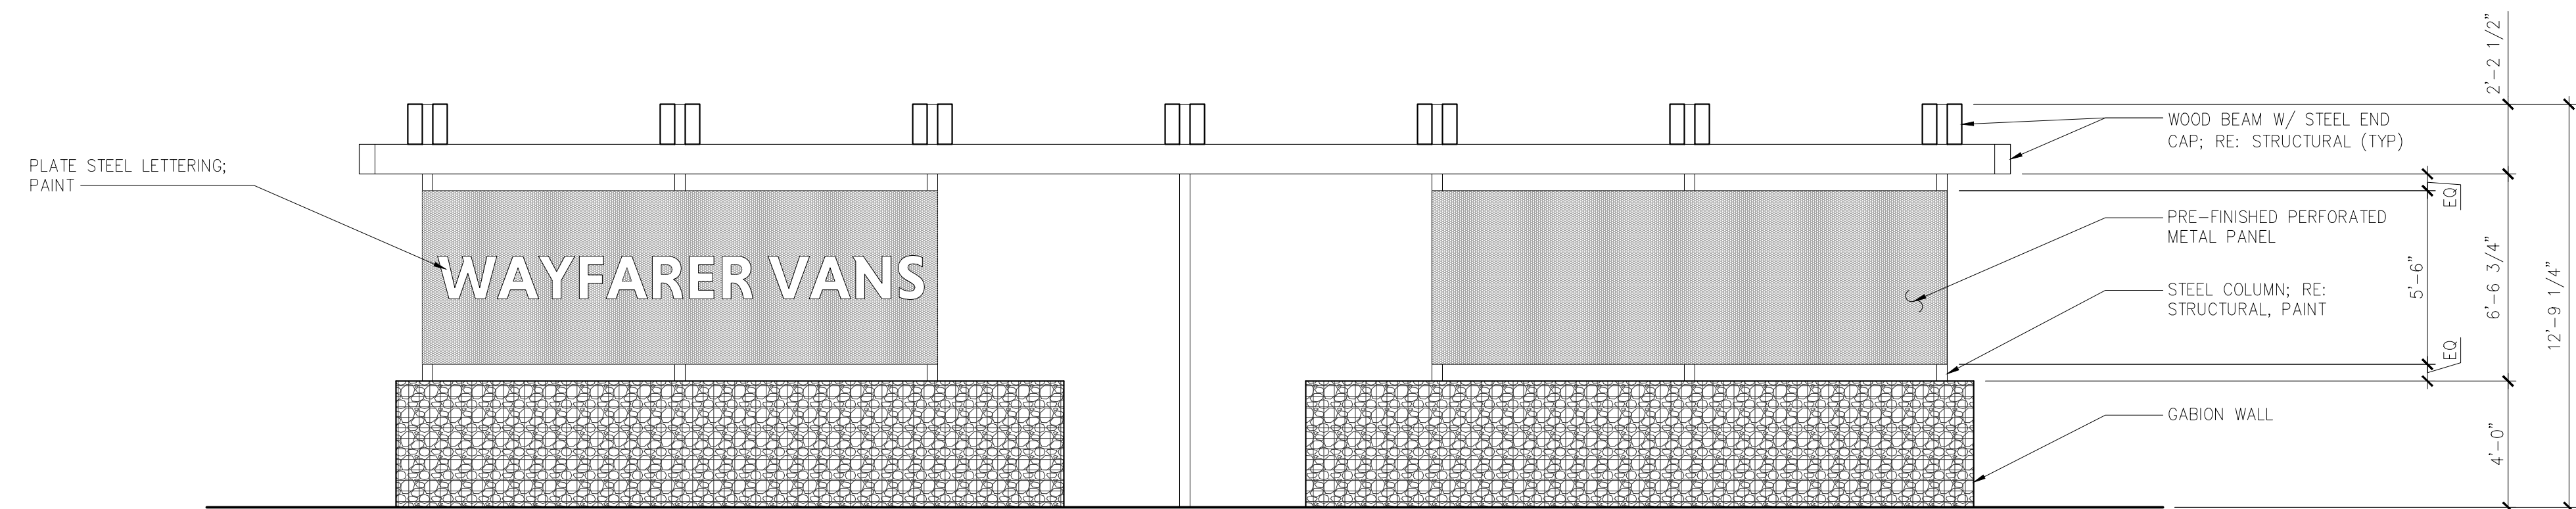

1 'VAND-OFF' PAVILION EAST ELEVATION  
1/4" = 1'-0"

SIGN PLAN:  
ELEVATIONS

**ECHO**

2025-036-WAYFARER date: 06.19.2026  
1570 PAONIA ST phase: SIGN PLAN  
COLORADO SPRINGS, CO 80915 drawn by: TRM

Echo Architecture, PLLC  
2722 W Colorado Ave #110  
Colorado Springs, CO 80904  
www.echo-arch.com  
t 719.387.7836

AS.2