

LEGEND


- EXISTING WALL
- NEW WALL

BUILDING PLAN NOTES


1. DIMENSIONS AT NEW CONSTRUCTION ARE TO FACE OF GABION WALLS OR CENTERLINE OF COLUMNS AND BEAMS.

KEYNOTES

- GABION WALL
- STEEL COLUMN; RE: STRUCTURAL, PAINT
- LINE OF OVERHEAD ELEMENT
- WOOD BEAM; RE: STRUCTURAL
- POLYCARBONATE ROOF

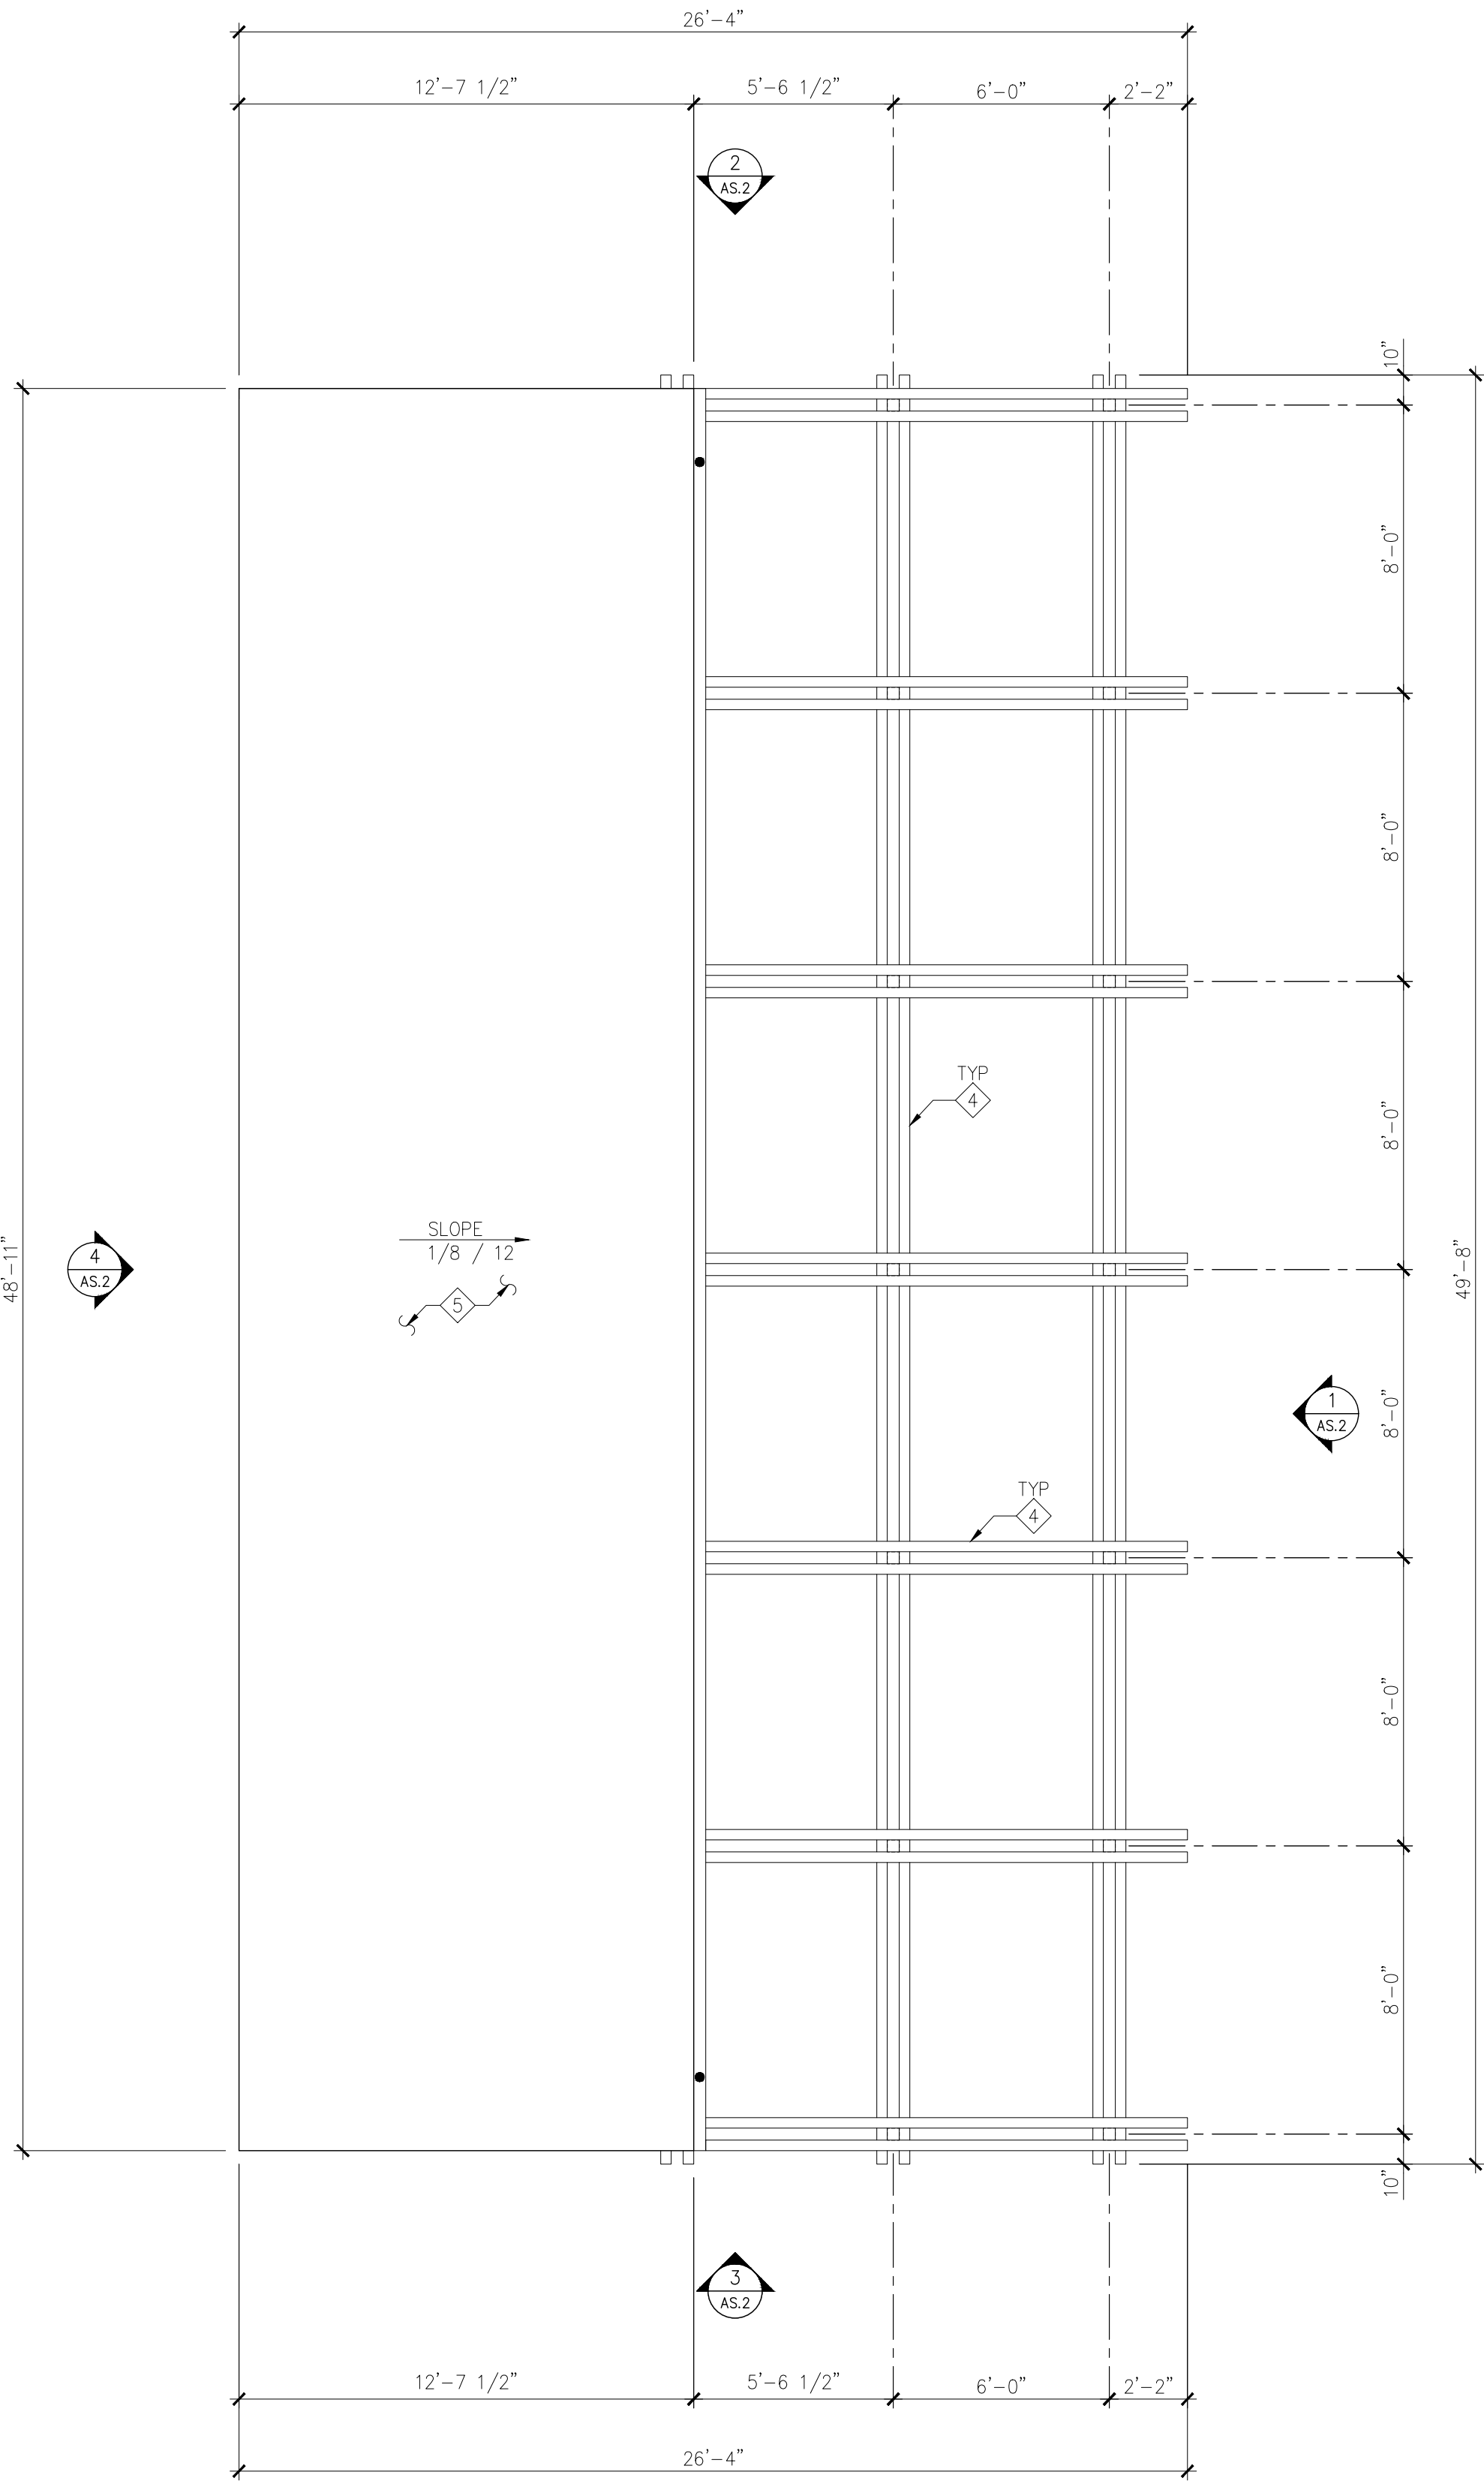

2 'VAND-OFF' PAVILION ENLARGED ROOF PLAN
1/4" = 1'-0"

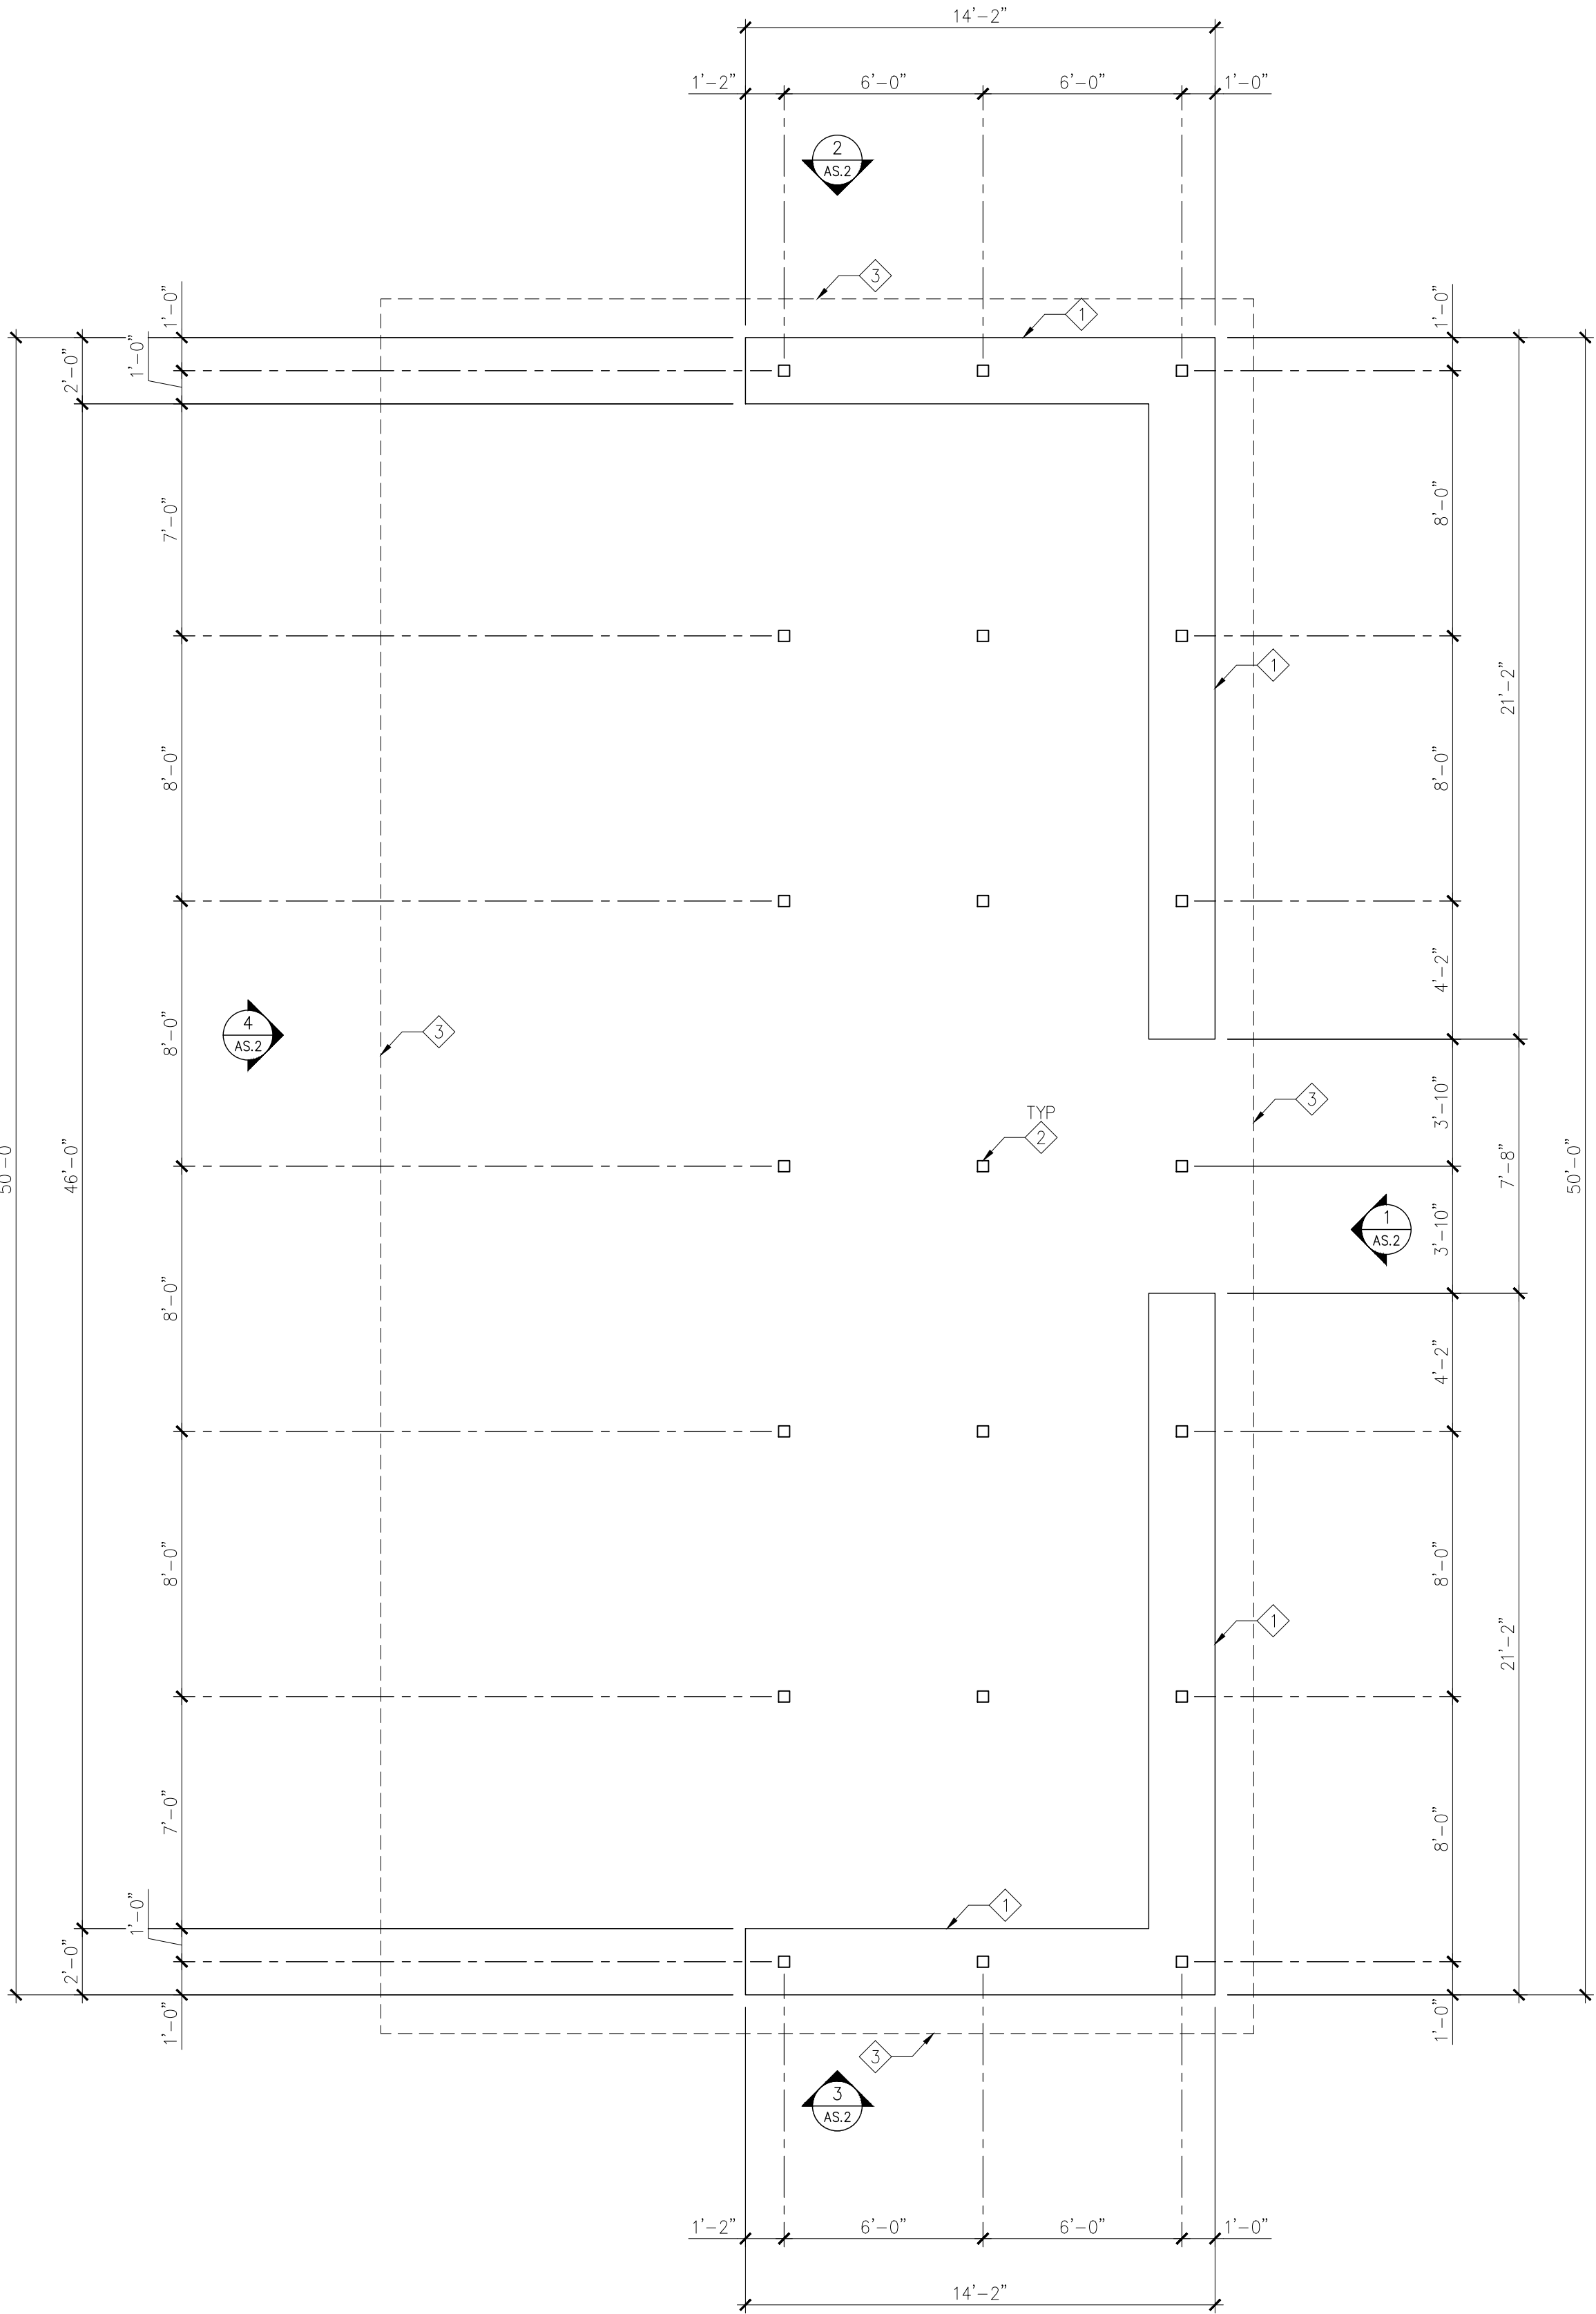

1 'VAND-OFF' PAVILION ENLARGED PLAN
1/4" = 1'-0"

SIGN PLAN:
'VAND-OFF'
PAVILION PLANS

ECHO

2025-036-WAYFARER
1570 PAONIA ST
COLORADO SPRINGS,
CO 80915


date:
06.19.2026
phase:
SIGN PLAN
drawn by:
TRW

Echo Architecture, PLLC
2732 W Colorado Ave #110
Colorado Springs, CO 80904
www.echo-arch.com
t 719.387.7836


AS.1



5 MONUMENT SIGN RENDERING
N.T.S.

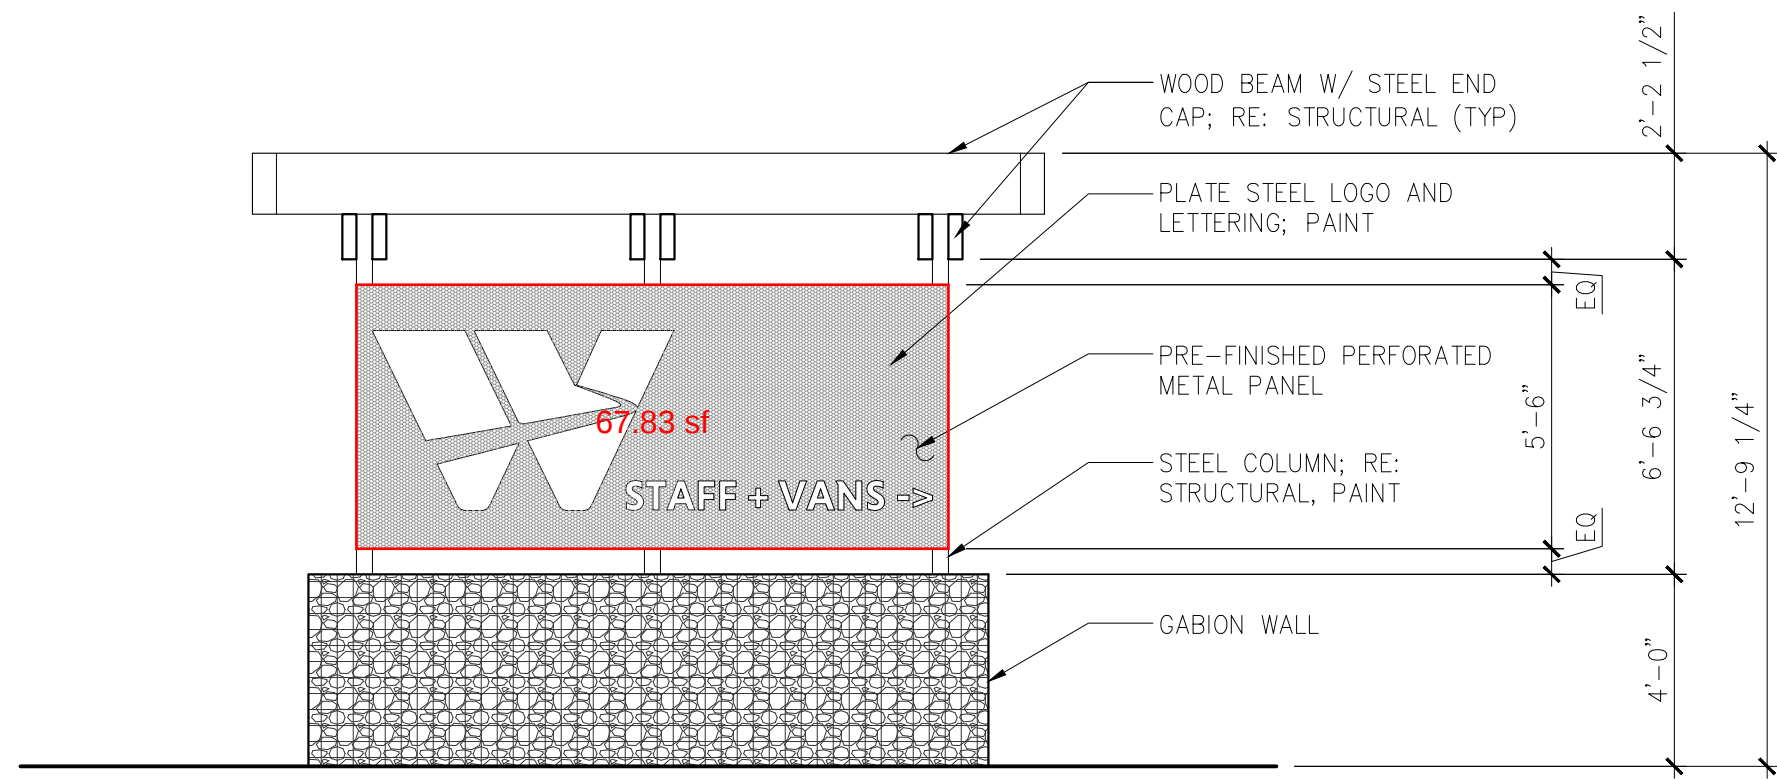


7 MONUMENT SIGN NORTH ELEVATION
1/4" = 1'-0"

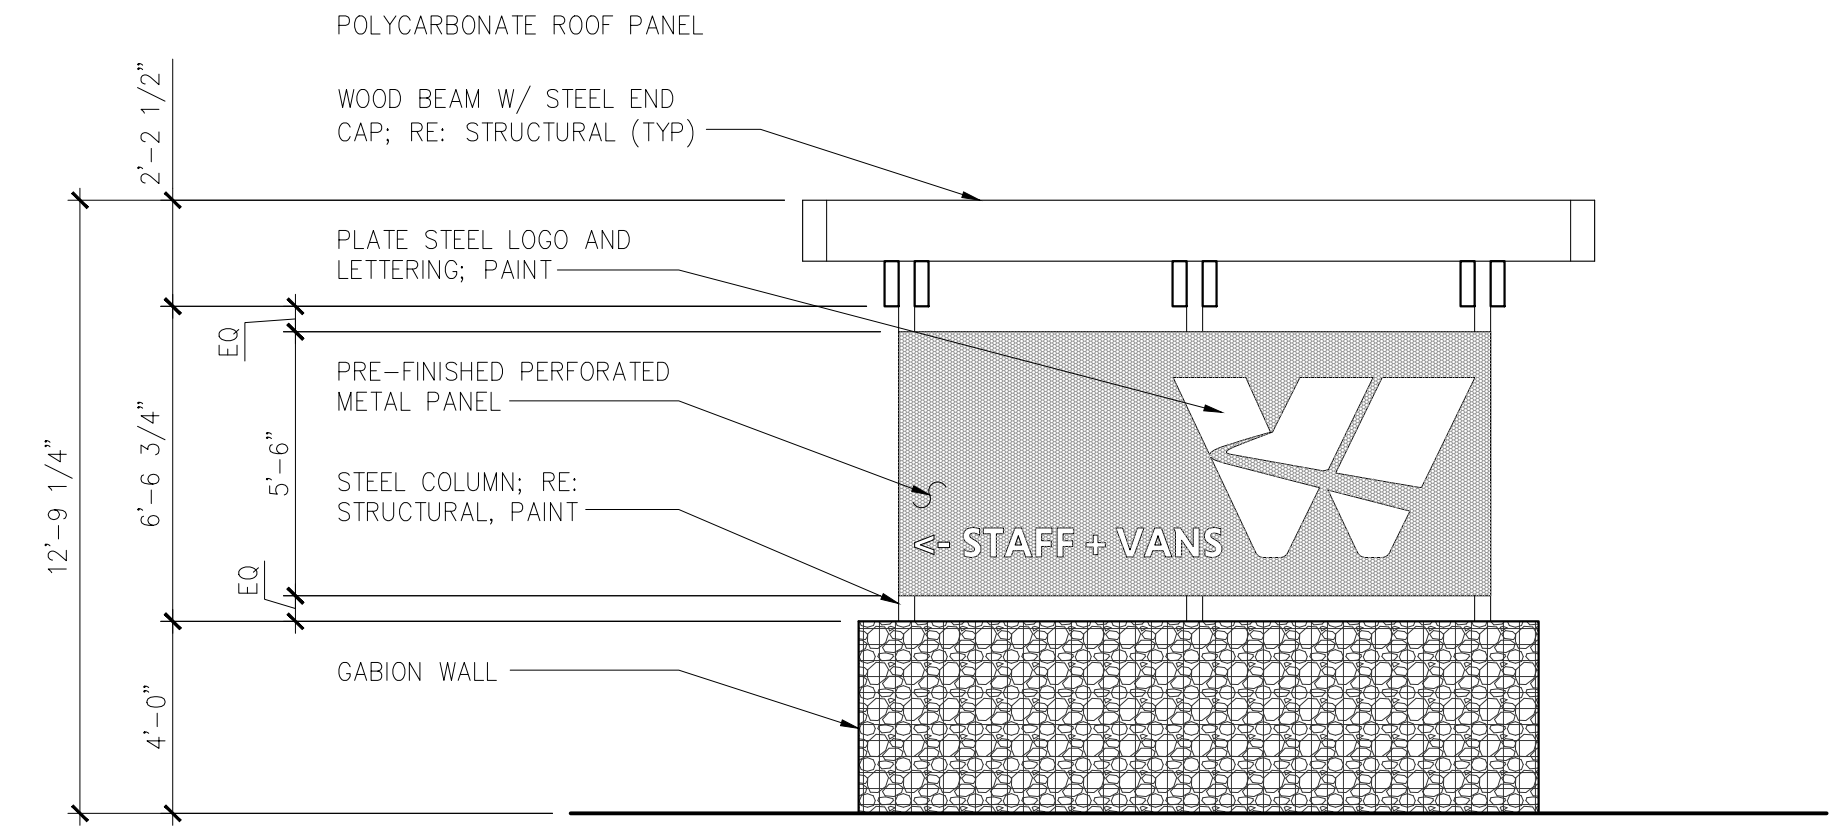

6 MONUMENT SIGN SOUTH ELEVATION
1/4" = 1'-0"




5 'VAND-OFF' RENDERING
N.T.S.

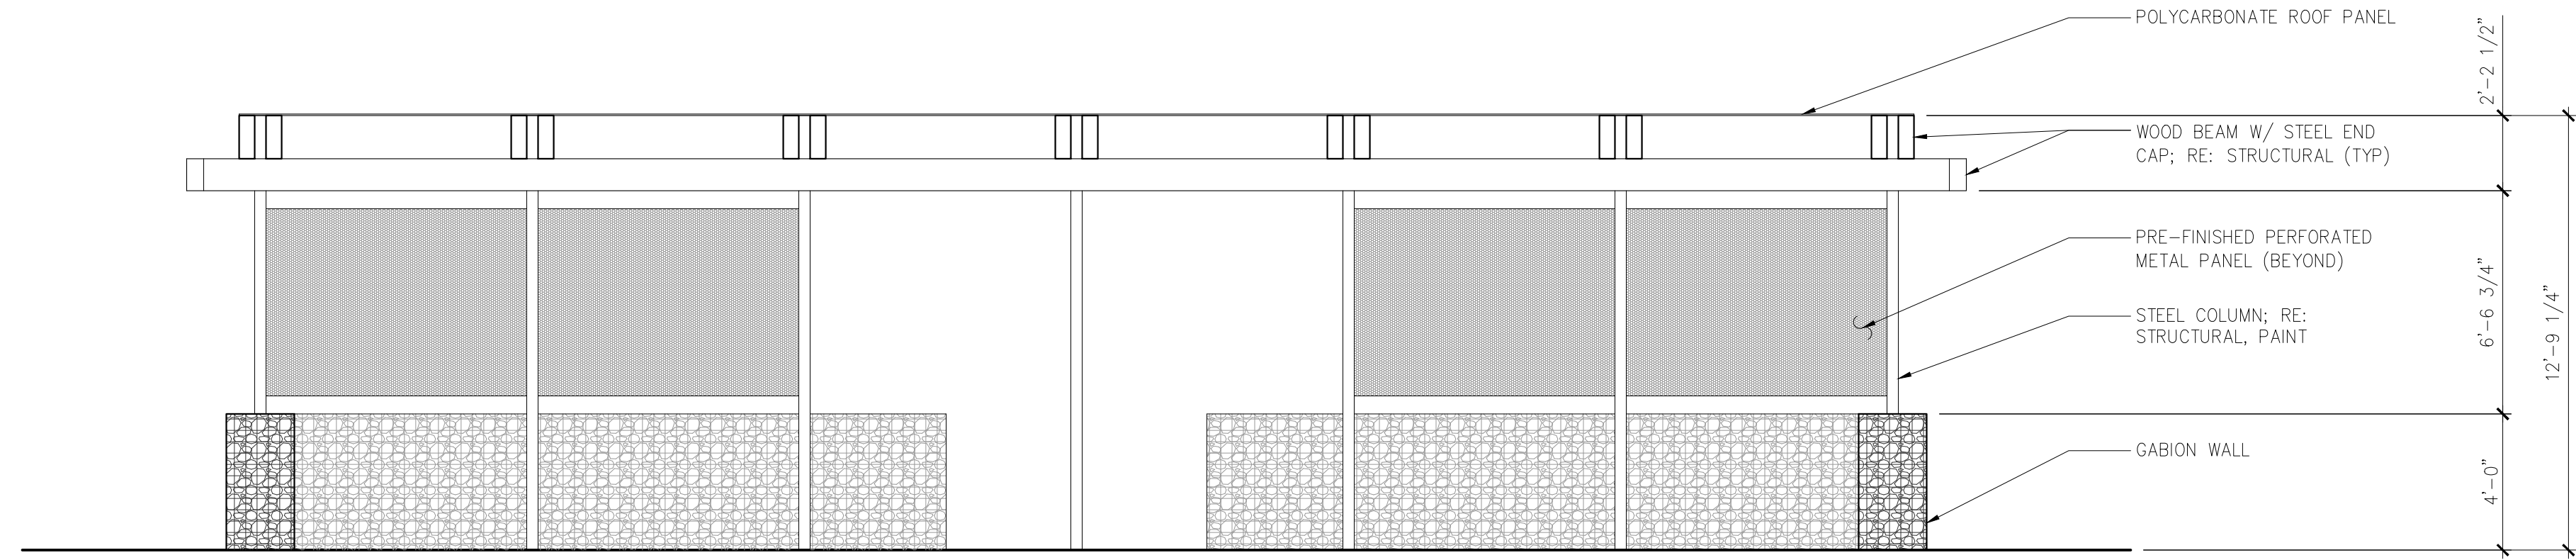


4 'VAND-OFF' PAVILION WEST ELEVATION
1/4" = 1'-0"


6.2.9.D Industrial Lot or Parcel Less than 40 Acres in Area: Where the industrial lot or parcel is less than 40 acres in total area, 1 sign is allowed.

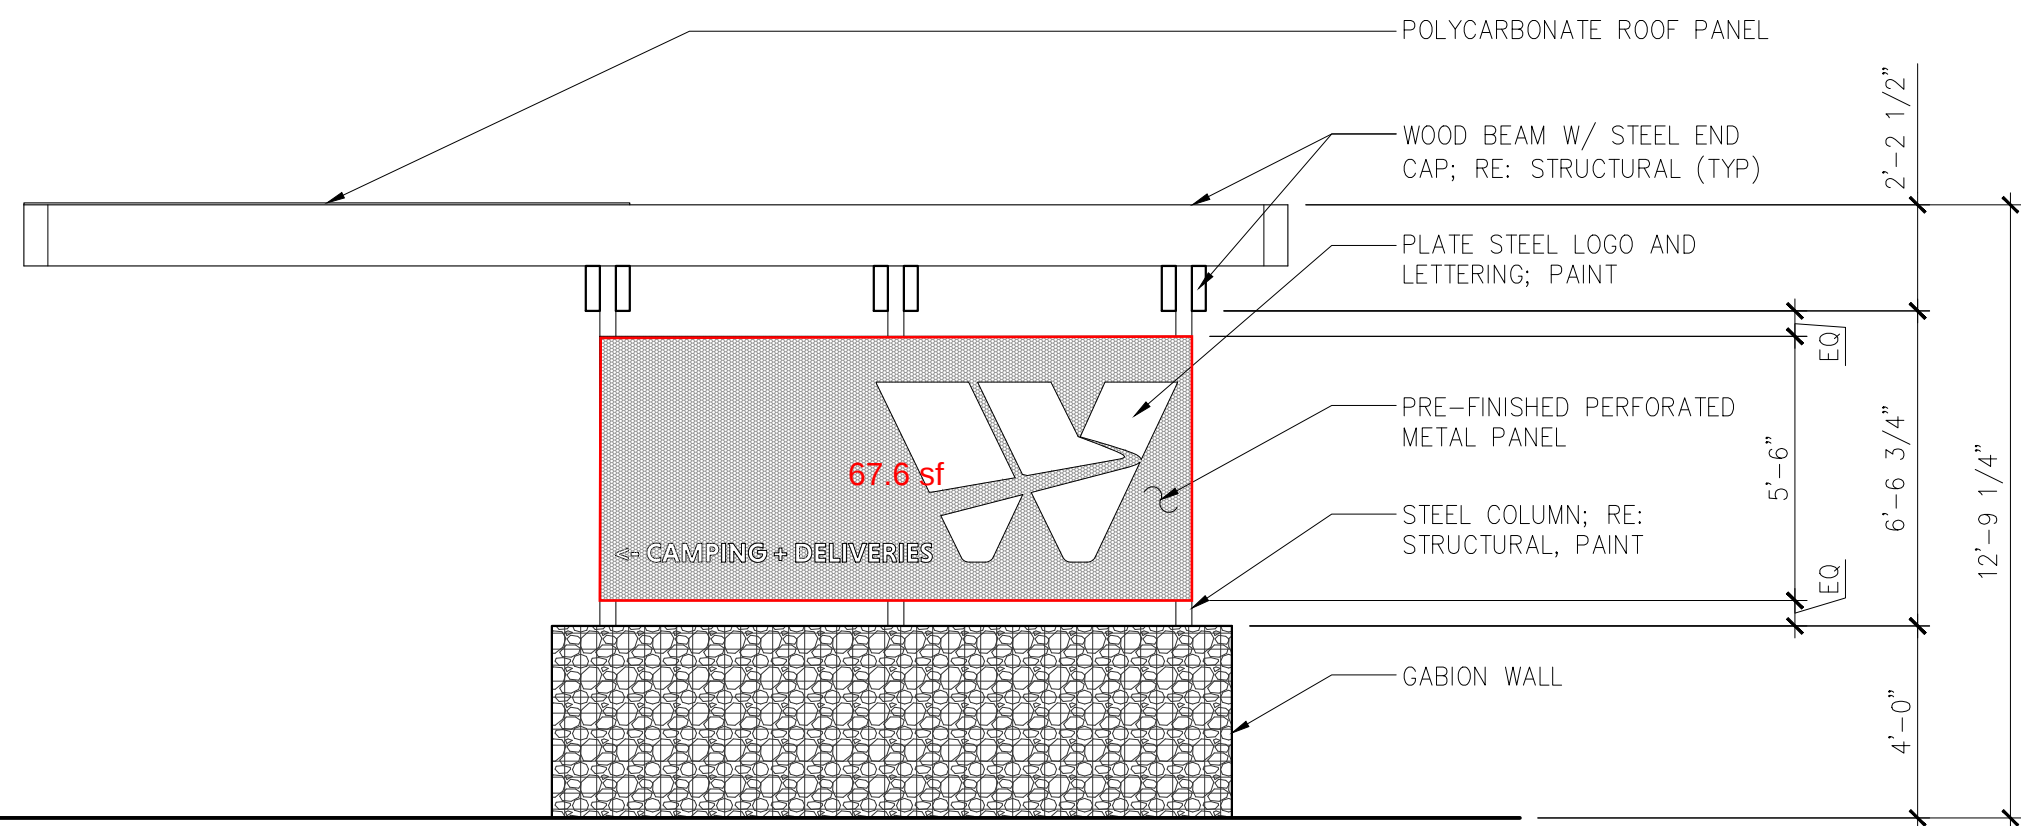

3 'VAND-OFF' PAVILION SOUTH ELEVATION
1/4" = 1'-0"

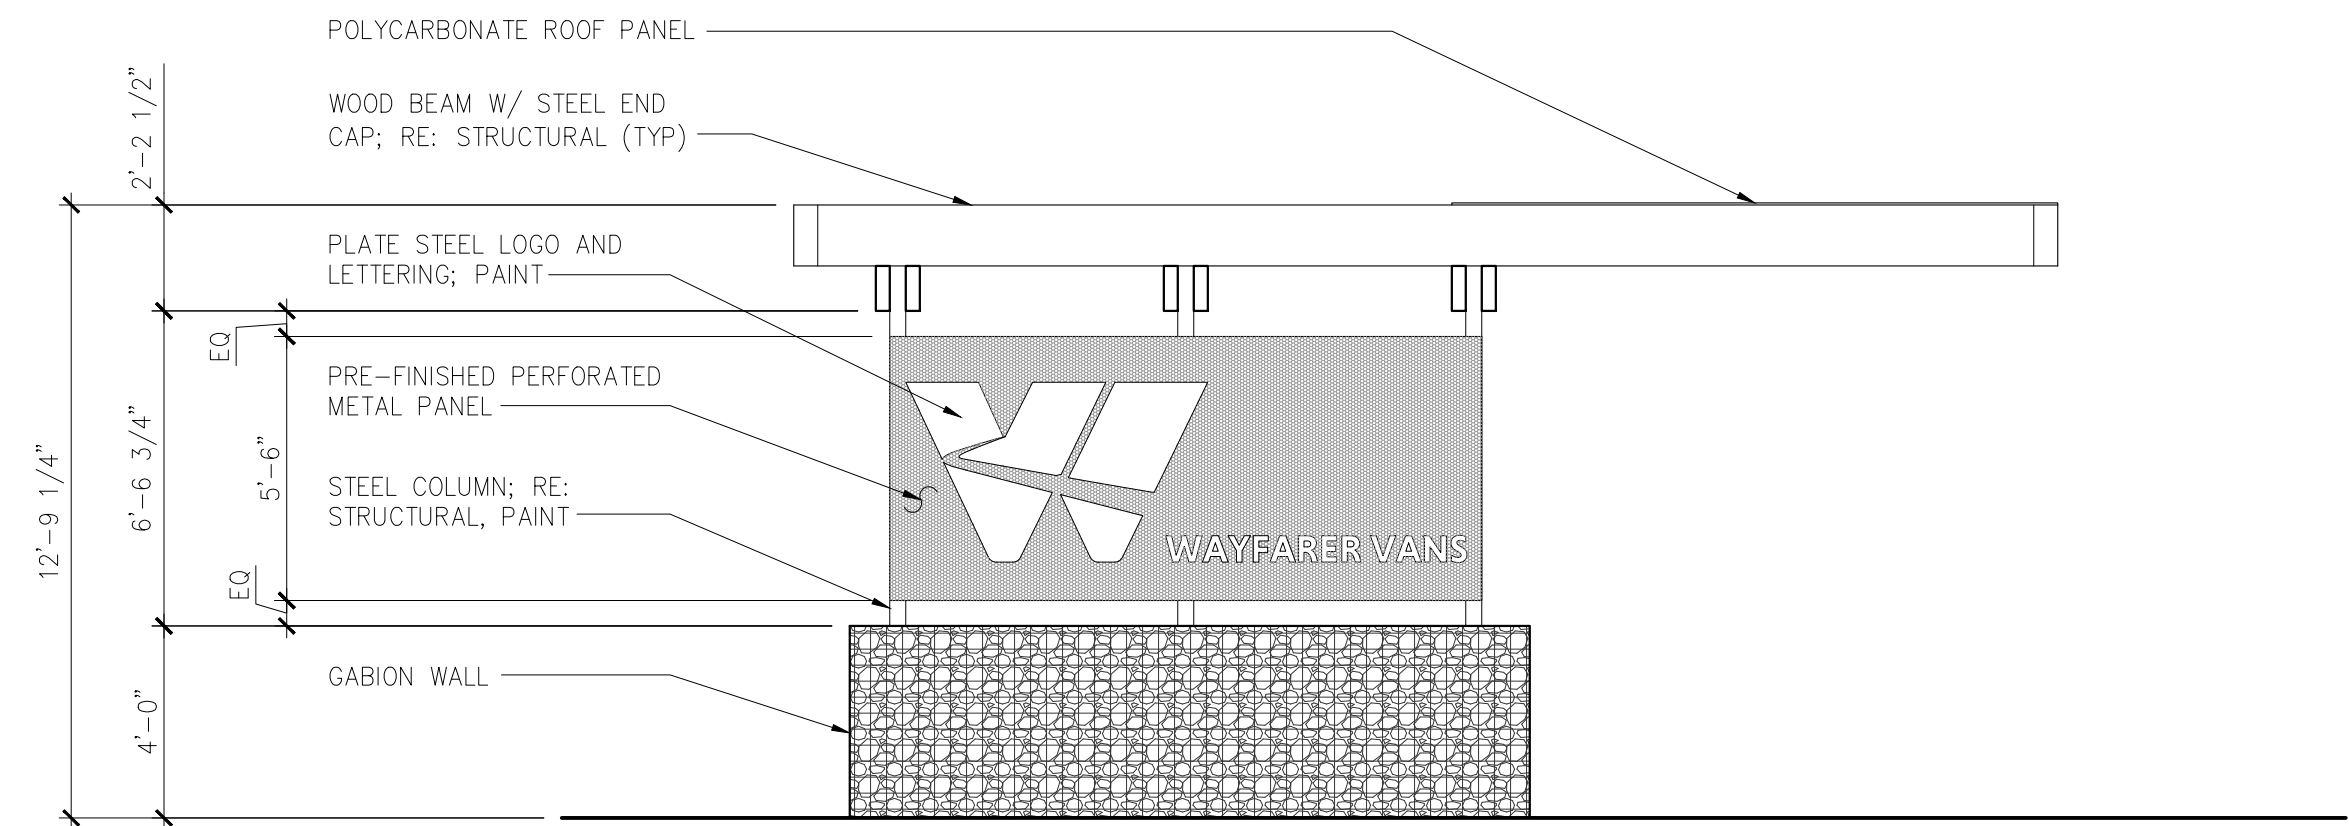

2 'VAND-OFF' PAVILION NORTH ELEVATION
1/4" = 1'-0"

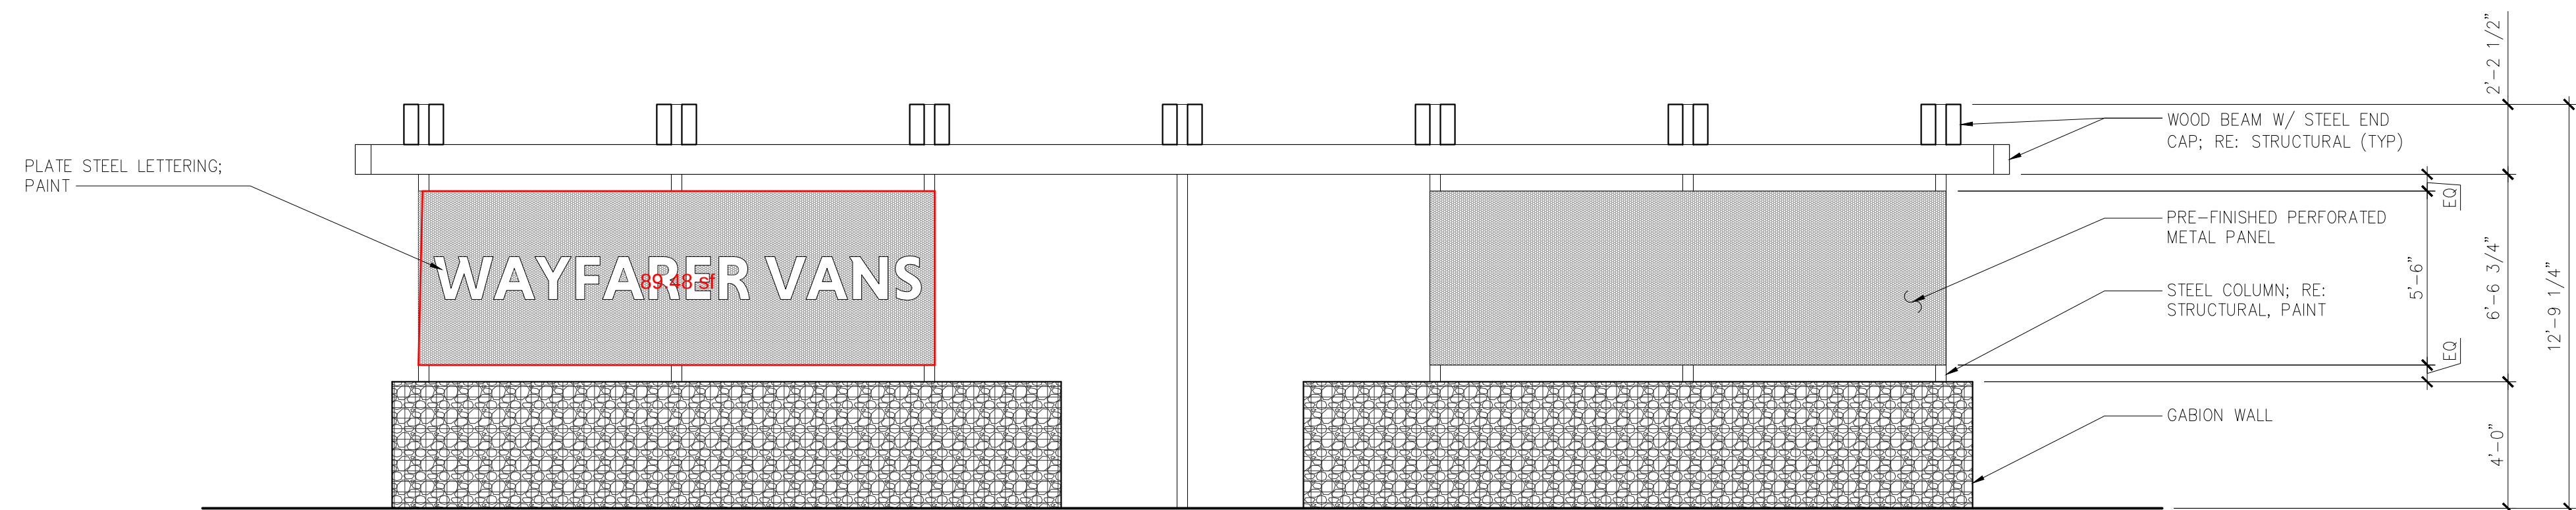

1 'VAND-OFF' PAVILION EAST ELEVATION
1/4" = 1'-0"

SIGN PLAN:
ELEVATIONS

ECHO

2025-036-WAYFARER
1570 PAONIA ST
COLORADO SPRINGS,
CO 80915

date:
06.19.2026
phase:
SIGN PLAN
drawn by:
TRW

Echo Architecture, PLLC
2732 W Colorado Ave #110
Colorado Springs, CO 80904
www.echo-arch.com
t 719.387.7836

AS.2