


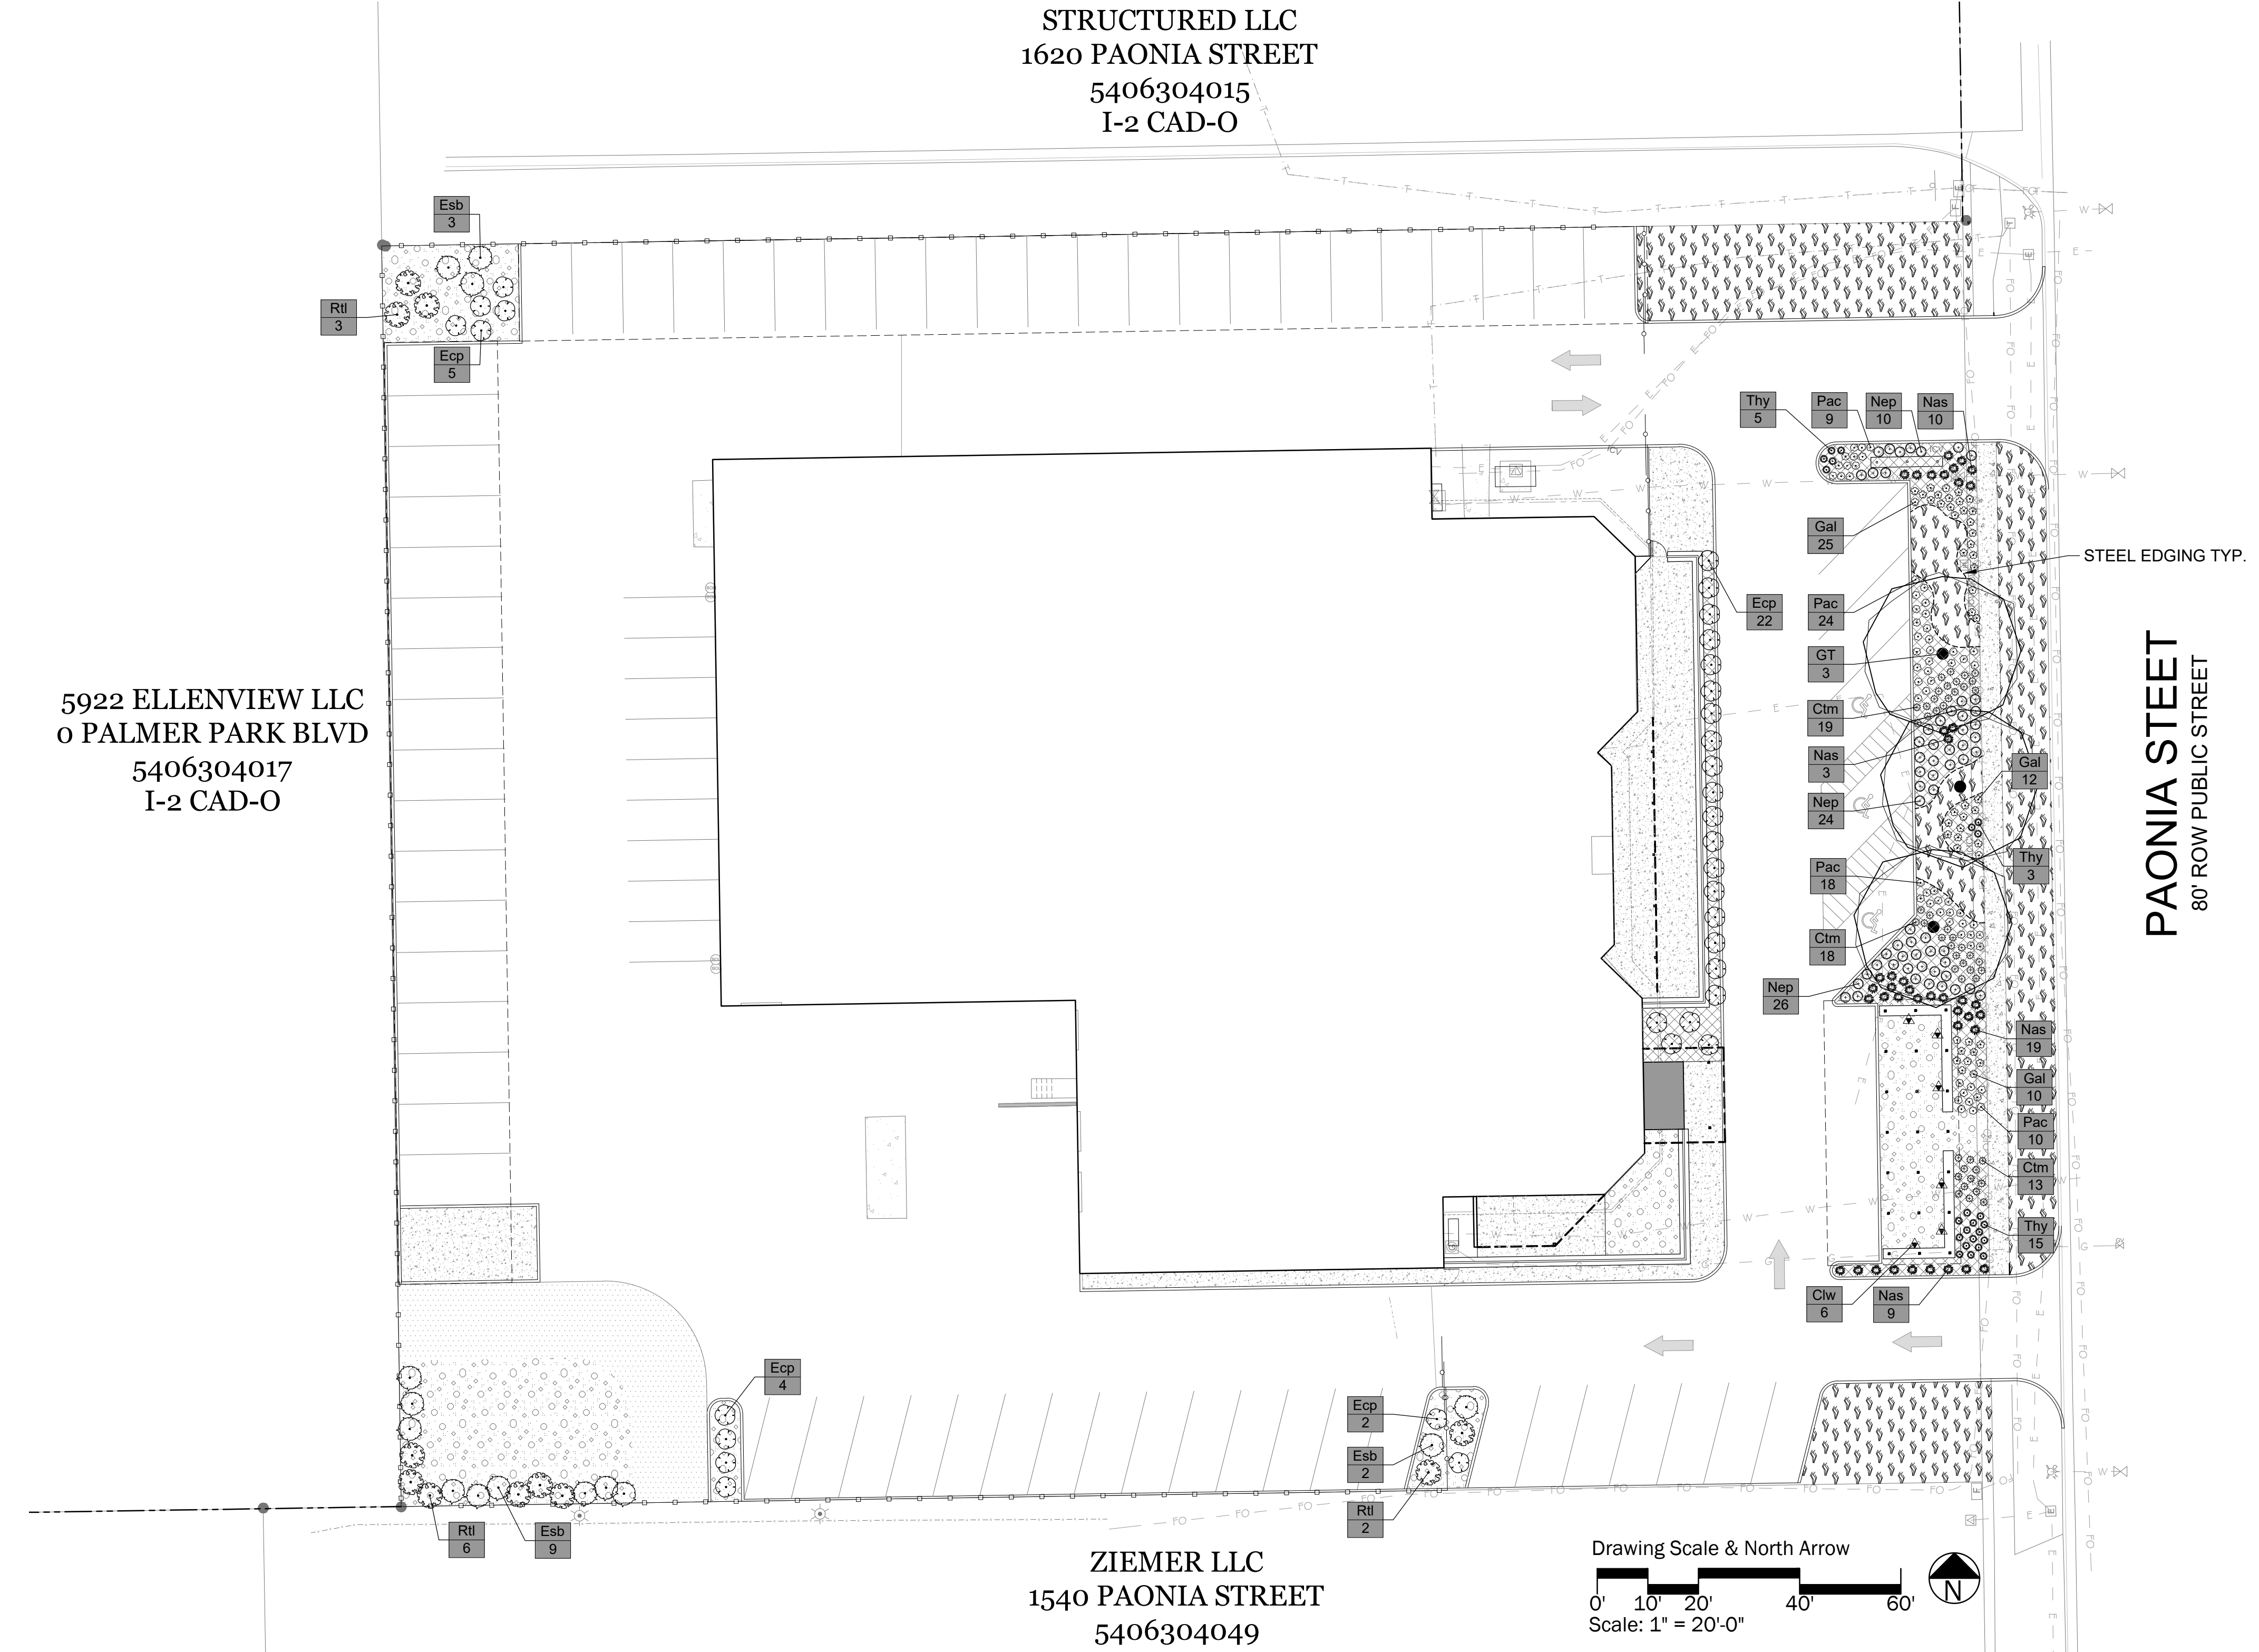

PLANT SCHEDULE WAYFARER					
CODE	QTY	BOTANICAL / COMMON NAME	SIZE	HEIGHT	WIDTH
TREES					
GT	3	Gleditsia triacanthos inermis 'Sunburst' Sunburst Honey Locust	2" Cal.	30-35 Ft.	30-35 Ft.
SHRUBS					
Esb	14	Ericameria nauseosa speciosa Blue Rabbitbrush	#5	2-6 Ft.	2-6 Ft.
Rtl	11	Rhus trilobata Three-Leaf Sumac	#5	3-8 Ft.	3-6 Ft.
GRASSES					
Nas	41	Nassella tenuissima Mexican Feather Grass	#1	2-3 Ft.	2 Ft.
PERENNIALS					
Ctm	50	Cerastium tomentosum Snow In Summer	#3	8-12 In.	12-24 In.
Ecp	33	Euonymus fortunei 'Coloratus' Purple-leaf Wintercreeper	#1	12-18 In.	3-6 Ft.
Gal	47	Gallium odoratum Sweet Woodruff	#1	6-8 In.	12-18 In.
Nep	60	Nepeta x 'Little Trudy' Little Trudy Catmint	#1	8-12 In.	12-24 In.
Pac	64	Phlox subulata Atropurpurea Purple Creeping Phlox	#1	4-6 In.	12-18 In.
Thy	23	Thymus praecox 'Pseudolanuginosus' Woolly Thyme	#1	1 In.	12-18 In.
VINES					
Ctw	6	Clematis ligusticifolia Western White Clematis	#1	Vine	Vine

Include a table of how many plants are required and how many have been provided, showing you meet the landscaping requirements.



REVISIONS		
#	DATE	DESCRIPTION
3.	xx.xx.xxx	DESCRIPTION
2.	xx.xx.xxx	DESCRIPTION
1.	xx.xx.xxx	DESCRIPTION

PLANT SCHEDULE WAYFARER			
SYMBOL	QTY	BOTANICAL / COMMON NAME	ADD INFO
GROUND COVERS			
	3,989 sf	Bluegrass with Clover Seed Aerate Sod(2x) & Seed w/ White Clover	Seed
	3,083 sf	Decorative Rock - 1 1/2\"/>	3\" Depth
	1,293 sf	Road Base Class 4 4\" Depth	NO FABRIC
	2,045 sf	Rocky Top Humus Dark - 3\" Depth Natural Mulch	NO FABRIC

- LANDSCAPE NOTES:
- PRIOR TO BEGINNING ANY WORK ON THE SITE, THE CONTRACTOR SHALL CONTACT THE OFFICE OF THE OWNER'S REPRESENTATIVE FOR SPECIFIC INSTRUCTIONS RELEVANT TO THE SEQUENCING OF WORK.
 - CONTRACTOR SHALL PROVIDE ALL LABOR, MATERIALS, TOOLS AND SERVICE NECESSARY TO FURNISH AND INSTALL ALL WORK SPECIFIED AND AS SHOWN ON THESE PLANS.
 - NO MATERIAL SUBSTITUTIONS SHALL BE MADE WITHOUT OWNER'S REPRESENTATIVE'S APPROVAL. ALTERNATE MATERIALS OF SIMILAR SIZE AND CHARACTER MAY BE CONSIDERED IF SPECIFIED PLANT MATERIALS CANNOT BE OBTAINED. OWNER'S REPRESENTATIVE RESERVES THE RIGHT TO REVISE PLANT LIST AS DEEMED NECESSARY.
 - THE SHOWN UTILITY LOCATIONS ARE APPROXIMATE. CONTRACTOR SHALL LOCATE ALL UTILITIES BEFORE WORK. LOCATE EXACT UTILITY LOCATIONS BY CONTACTING "CALL BEFORE YOU DIG" AT (800) 922-1987. THE CONTRACTOR IS RESPONSIBLE FOR THE REPAIR OF ANY DAMAGE CAUSED TO UTILITIES.
 - AN EVENLY PLACED LAYER OF GRAVEL MULCH BE PLACED ON ALL AREAS DESIGNATED TO RECEIVE THE SPECIFIED MULCH. MINIMUM DEPTHS SHALL BE ACHIEVED IN ACCORDANCE TO THE SCHEDULE BY THE TYPE OF MULCH. WEED BARRIER FABRIC SHALL BE COMPLETELY COVERED AND PINNED.
 - AN EVENLY PLACED LAYER OF ORGANIC MULCH SHALL BE PLACED ON ALL AREAS DESIGNATED TO RECEIVE ORGANIC MULCH. ORGANIC MULCH SHALL BE APPLIED DIRECTLY TO TILLED, SCARIFIED, AMENDED AND UNCOMPACTED SOIL.
 - THE LANDSCAPE CONTRACTOR SHALL SUPPLY OWNER'S REPRESENTATIVE WITH A SAMPLE OF ALL TYPES OF MULCH FOR APPROVAL PRIOR TO INSTALLATION.
 - ALL EXISTING TOPSOIL IS TO BE STRIPPED AND STOCKPILED FOR USE IN PROPOSED LANDSCAPE. TOPSOIL SHOULD BE LOCATED WHERE IDENTIFIED ON THE CIVIL ENGINEERING GRADING AND EROSION CONTROL PLAN.
 - CONTRACTOR IS RESPONSIBLE FOR MAINTAINING EXISTING EROSION CONTROL MEASURES AS PER THE CITY OF COLORADO SPRINGS SPECIFICATIONS DURING THE DURATION OF WORK ON-SITE.
 - FOR PROPOSED SITE GRADING, THE FINISH GRADES AS SHOWN ON CIVIL CONSTRUCTION DRAWINGS SHALL PROVIDE POSITIVE DRAINAGE AWAY FROM WALLS

- AND BUILDINGS.
- CULTIVATE THE SUBSOIL ON ALL PLANTING BEDS AND SOD AREAS TO A DEPTH OF 12". ALL PLANT MATERIALS SHALL HAVE BACKFILL CAREFULLY PLACED AROUND THE BASE AND SIDES OF BALL TO TWO-THIRDS (2/3) DEPTH OF THE BALL, THEN THOROUGHLY SOAK WITH WATER TO ALLOW SETTLEMENT. ALL WIRE, BURLAP FASTENERS AND LOOSE BURLAP AROUND BASE OF TRUNK SHALL BE REMOVED AT THIS TIME. REMAINDER OF PIT SHALL THEN BE BACKFILLED, ALLOWING FOR DEPTH OF MULCH, SAUCER AND SETTLEMENT OF BACKFILL. BACKFILL SHALL THEN BE THOROUGHLY WATERED AGAIN.
- ALL SHRUBS AND TREES SHALL BE PLANTED A MINIMUM OF 12" INSIDE OF ALL EDGING 20. AND AWAY FROM WALLS AND OTHER PERMANENT STRUCTURES.
- ALL PLANT LOCATIONS ARE APPROXIMATE; ADJUST AS NECESSARY TO AVOID CONFLICTS. OBTAIN OWNER'S REPRESENTATIVE'S APPROVAL OF LOCATIONS PRIOR TO PLANTING TREES AND SHRUBS.
- QUANTITIES OF MATERIALS SHOWN ON THE PLANTING PLAN TAKE PRECEDENCE OVER QUANTITIES SHOWN ON THE PLANT MATERIAL SCHEDULE. LANDSCAPE CONTRACTOR SHALL BE RESPONSIBLE FOR VERIFYING ALL QUANTITIES ON THE PLANTING PLAN. REPORT ANY DISCREPANCIES IN THE PLANTING PLAN IMMEDIATELY TO THE OWNER'S REPRESENTATIVE.
- ALL PLANT MATERIAL SHALL BE WELL-FORMED AND DEVELOPED IN GOOD CONDITION, HEALTHY AND DISEASE-FREE, AND BE TYPICAL OF THE SPECIES. PLANTS SHALL COMPLY IN ALL APPLICABLE RESPECTS WITH ACCEPTABLE STANDARDS AS SET FORTH IN THE COLORADO NURSERY ACT OF 1965 - TITLE 35, ARTICLE 25, CRS 1974 (SEE LANDSCAPE THE NURSERY ACT), OWNER AND OWNER'S REPRESENTATIVE RESERVES THE RIGHT TO REJECT AT ANY TIME OR PLACE PRIOR TO FINAL ACCEPTANCE OF WORK, ANY AND ALL PLANTS WHICH, IN THEIR OPINION, FAIL TO MEET THESE SPECIFICATION REQUIREMENTS.
- PLANTS ARE TO BE SIZED AS SHOWN PER SPECIES ON THE PLANT SCHEDULE.
- THE CONTRACTOR SHALL PROVIDE ALL WATER, WATERING DEVICES AND LABOR NEEDED TO IRRIGATE PLANT MATERIALS UNTIL PROVISIONAL ACCEPTANCE OF THE PROJECT. THE CONTRACTOR SHALL SUPPLY ENOUGH WATER TO MAINTAIN THE PLANT'S HEALTHY CONDITION.

- ALL PLANT MATERIALS SHALL BE PROTECTED FROM THE DRYING ACTION OF THE SUN AND WIND AFTER BEING DUG, WHILE BEING TRANSPORTED, AND WHILE AWAITING PLANTING. BALLS OF PLANTS THAT CANNOT BE PLANTED IMMEDIATELY SHALL BE PROTECTED FROM DRYING ACTION BY COVERING THEM WITH MOIST MULCH. PERIODICALLY, APPLY WATER TO MULCH COVERED BALLS TO KEEP MOIST. IF PLANTING SHOULD OCCUR DURING GROWING SEASON, APPLY ANTI-DESSICANT TO LEAVES BEFORE TRANSPORT TO REDUCE LIKELIHOOD OF WINDBURN. REAPPLY ANTI-DESSICANT AFTER PLANTING TO REDUCE TRANSPIRATION.
- WRAP ALL TREE TRUNKS SPIRALLY WITH APPROVED WRAPPING MATERIAL FROM GROUND TO THE FIRST BRANCH. SECURELY TIE WRAPPING AT THE TOP AND BOTTOM WITH MASKING TAPE. TREES SHALL BE SUPPORTED IMMEDIATELY AFTER PLANTING IN THE MANNER SHOWN ON THE PLANTING DETAILS.
- AFTER PLANTING IS COMPLETED, REPAIR INJURIES TO ALL PLANTS AS REQUIRED. LIMIT AMOUNT OF PRUNING TO A MINIMUM NECESSARY TO REMOVE DEAD OR INJURED TWIGS AND BRANCHES. PRUNE IN SUCH A MANNER AS NOT TO CHANGE NATURAL HABIT OR SHAPE OF PLANT. CENTRAL LEADERS SHALL NOT BE REMOVED.
- FINE GRADE SEED AREAS TO ELIMINATE IRREGULARITIES ON THE SURFACE. ROLL OR PERFORM ADDITIONAL FINE GRADING.
- CONTRACTOR TO REMOVE TREE STAKES, TREE WRAP, AND ALL DEAD WOOD ON TREES AND SHRUBS ONE YEAR AFTER THE COMMENCEMENT OF THE PLANTING INSTALLATION.
- AT THE COMPLETION OF PLANTING OPERATIONS ALL PLANTS SHALL BE INSPECTED BY THE OWNER AND OWNER'S REPRESENTATIVE. CONTRACTOR SHALL REPLACE IMMEDIATELY ANY PLANTS NOT IN HEALTHY AND VIGOROUS CONDITION AT THAT TIME AT NO EXPENSE TO THE OWNER. ANY PLANT NOT IN HEALTHY CONDITION DURING THE ONE-YEAR WARRANTY PERIOD SHALL BE REPLACED AS PER THE ORIGINAL SPECIFICATIONS. FREE OF CHARGE TO THE OWNER.
- REMOVE ALL RUBBISH, EQUIPMENT AND MATERIAL AND LEAVE THE AREA IN A NEAT, CLEAN CONDITION EACH DAY. MAINTAIN PAVED AREAS UTILIZED FOR HAULING EQUIPMENT AND MATERIALS BY OTHER TRADES IN A CLEAN AND UNOBSTRUCTED CONDITION AT ALL TIMES.
- THE TILLING OF PLANTING BEDS AND PLACEMENT OF BACKFILL IS TO OCCUR JUST

- PRIOR TO PLANTING; THEREAFTER, PROTECTION FROM COMPACTION AND CONSTRUCTION TRAFFIC SHOULD BE GIVEN.
- 24 HOURS PRIOR TO PLANTING ALL PLANT MATERIAL, CONTRACTOR SHALL NOTIFY THE OWNER'S REPRESENTATIVE TO INSPECT AND APPROVE THE PLANT LAYOUT LOCATIONS. ALL LANDSCAPE ADJACENT TO PROTECTED LANDSCAPE AREAS, NOTED AS "RE-ESTABLISHED AREA" IN THE GROUNDPLANE SCHEDULE, SHALL BE PROTECTED OR REPAIRED TO PRE-CONSTRUCTION CONDITIONS OR BETTER.
 - WALL, FENCE, AND OTHER ARCHITECTURAL DETAILS PROVIDED ON LANDSCAPE DRAWINGS ARE FOR DEVELOPMENT PLAN PURPOSES ONLY. SEE APPLICABLE ARCHITECTURAL CONSTRUCTION DRAWINGS FOR CONSTRUCTION.
 - ALL EXISTING DECIDUOUS TREES THAT WILL REMAIN ON THE PROPERTY SHALL BE PRUNED AND MAINTAINED ACCORDINGLY.
- STANDARD CITY OF COLORADO SPRINGS LANDSCAPE NOTES:
- A FINAL LANDSCAPE AND IRRIGATION PLAN, WITH APPLICABLE SUPPORTING MATERIAL, SHALL BE SUBMITTED AT TIME OF BUILDING PERMIT APPLICATION AND SHALL BE APPROVED BEFORE ANY BUILDING PERMIT APPROVAL, ANY LANDSCAPE OR IRRIGATION CONSTRUCTION, AND ISSUANCE OF A CERTIFICATE OF OCCUPANCY.
 - ALL PROPOSED LANDSCAPING SHALL BE WATERED BY AN AUTOMATIC IRRIGATION SYSTEM WHICH WILL PROVIDE DRIP IRRIGATION TO ALL SHRUB BEDS AND TREES WITHIN NATIVE SEED AREAS AND SPRAY IRRIGATION TO ALL HIGH-WATER USE TURF AND NATIVE SEED AREAS.
 - THE OWNER OR DEVELOPER IS REQUIRED TO PROVIDE INSPECTION AFFIDAVITS EXECUTED BY THE COLORADO LICENSED LANDSCAPE ARCHITECT OR CERTIFIED IRRIGATION DESIGNER OF RECORD FOR THE PROJECT, WHICH CERTIFIES THAT THE PROJECT WAS INSTALLED AND IN COMPLIANCE WITH THE APPROVED FINAL LANDSCAPE AND IRRIGATION PLAN ON FILE IN CITY PLANNING. THIS SHOULD REQUIRE LIMITED CONSTRUCTION OBSERVATION VISITS TO ACCURATELY COMPLETE THE AFFIDAVITS. WHEN READY TO CALL FOR INSPECTION AND SUBMIT AFFIDAVITS, FIRST CONTACT THE CITY PLANNER OF RECORD FOR THE PROJECT (719-385-5905) AND AS NECESSARY OUR DRE OFFICE (719-385-5982).

- COPIES OF RECEIPTS/DELIVERY TICKETS FOR SOIL AMENDMENTS INSTALLED ON THE PROJECT ARE REQUIRED TO BE PROVIDED WITH THE INSPECTION AFFIDAVITS.
- IF SOIL IN THE PARKING LOT HAS BEEN COMPACTED BY GRADING OPERATIONS, THE SOIL WITHIN THE PLANTER SHALL BE TILLED, OR REMOVED TO A DEPTH OF THIRTY (30) INCHES AND REPLACED WITH AN ACCEPTABLE GROWING MEDIUM FOR THE SPECIES BEING INSTALLED.
- TILLING OF THE EXISTING SOIL TO INCORPORATE AMENDMENTS AND COUNTER ANY COMPACTION OR SOIL CONSOLIDATION SHALL BE REQUIRED FOR ALL LANDSCAPE PLANTING AREAS.
- ACCESSIBLE ROUTES, INCLUDING RAMPS AND SIDEWALKS, WITHIN THE PUBLIC RIGHT-OF-WAY SHALL BE PER CITY ENGINEERING STANDARD DRAWINGS AND SPECIFICATIONS. ENGINEERING DEVELOPMENT DIVISION INSPECTOR WILL HAVE THE FINAL AUTHORITY ON ACCEPTING THE PUBLIC IMPROVEMENTS.

NOT FOR CONSTRUCTION

LANDSCAPE PLAN

ECHO

2025-036-WAYFARER

1570 PAONIA ST
COLORADO SPRINGS,
CO 80915
Not For Construction
Colorado Springs Land Use Review
File Number(s): DEPN-26-XXXX

date:
06.22.2026
phase:
SD'S
drawn by:

Echo Architecture, PLLC
2752 W Colorado Ave #110
Colorado Springs, CO 80904
www.echo-arch.com
t 719.387.7636

LA-1