

EXISTING ELEVATION KEYNOTES


- 1 (E) AT&T ANTENNAS MOUNTED TO (E) LATTICE TOWER.
- 2 (E) LATTICE TOWER.
- 3 (E) OTHER CARRIER ANTENNAS MOUNTED TO (E) LATTICE TOWER.
- 4 (E) AT&T EQUIPMENT AREA WITHIN (E) BUILDING.
- 5 (E) AT&T ICE BRIDGE.
- 6 (E) PROPANE TANK.
- 6A (E) GENERATOR.
- 7 (E) CHAIN-LINK FENCE ENCLOSURE.
- 8 (E) AT&T CABLE RUNS MOUNTED TO (E) LATTICE TOWER.

EXISTING NORTH ELEVATION

11X17 SCALE: 1/32" = 1'-0"
24X36 SCALE: 1/16" = 1'-0"



2

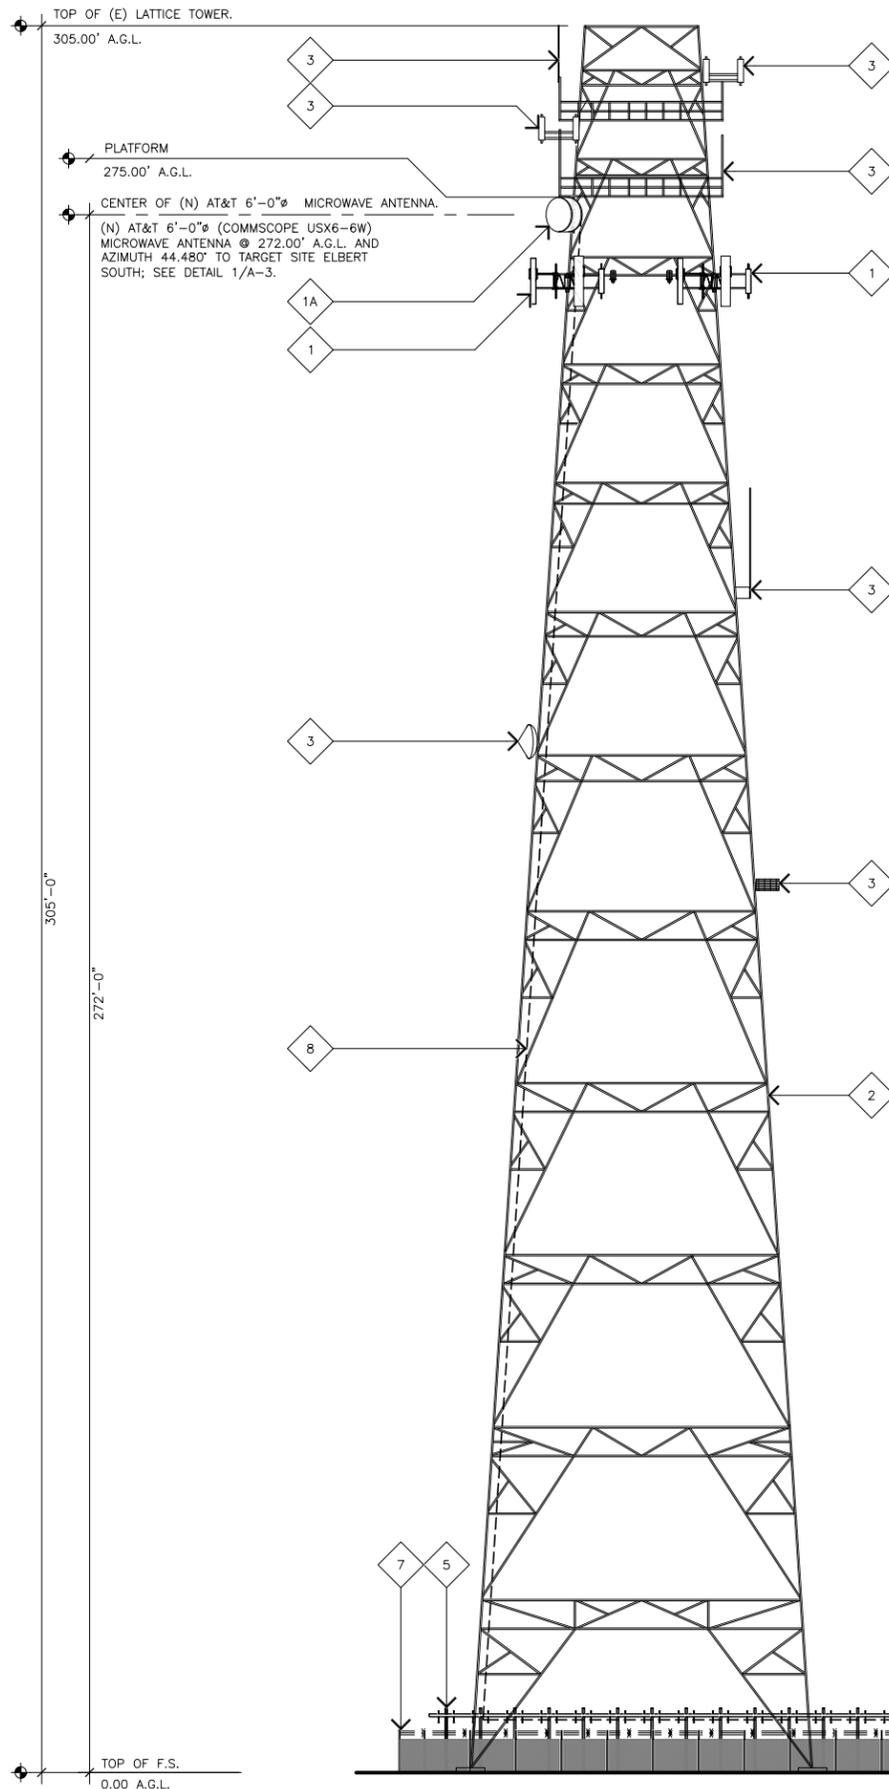

PROPOSED ELEVATION KEYNOTES

- 1 (E) AT&T ANTENNAS MOUNTED TO (E) LATTICE TOWER.
- 1A (N) AT&T 6'-0" MICROWAVE ANTENNA MOUNTED TO (E) LATTICE TOWER TO ELBERT SOUTH.
- 2 (E) LATTICE TOWER.
- 3 (E) OTHER CARRIER ANTENNAS MOUNTED TO (E) LATTICE TOWER.
- 4 (E) AT&T EQUIPMENT AREA WITHIN (E) BUILDING.
- 5 (E) AT&T ICE BRIDGE.
- 6 (E) PROPANE TANK.
- 6A (E) GENERATOR.
- 7 (E) CHAIN-LINK FENCE ENCLOSURE.
- 8 (N) (1) AT&T EW-63 WAVEGUIDE MOUNTED TO (E) LATTICE TOWER.

PROPOSED NORTH ELEVATION

11X17 SCALE: 1/32" = 1'-0"
24X36 SCALE: 1/16" = 1'-0"



1

PROPRIETARY INFORMATION

THE INFORMATION CONTAINED IN THIS SET OF CONSTRUCTION DOCUMENTS IS PROPRIETARY BY NATURE. ANY USE OR DISCLOSURE OTHER THAN THAT WHICH RELATES TO AT&T WIRELESS IS STRICTLY PROHIBITED.



PREPARED FOR



APPROVALS

GAMALIEL AGUILAR	03/04/20
90% CDS	DATE
GAMALIEL AGUILAR	04/10/20
100% CDS	DATE
GAMALIEL AGUILAR	04/10/20
100% CDS WITH STRUCTURALS	DATE
ALLAN WALKER	03/23/20
CONSTRUCTION	DATE
SITE ACQUISITION	DATE

PROJECT NAME
MICROWAVE UPGRADE

SITE NAME
BLACK FOREST/COU2037

FA NUMBER
10093683

7113 MARSHBERN COURT
COLORADO SPRINGS, COLORADO 80908

DRAWING DATES	
03/04/20	90% CD REVIEW (P1-B1)
04/10/20	100% FINAL CDS (P1-B2)
09/28/20	COUNTY COMMENTS (P1-B3)

SHEET TITLE

EXISTING & PROPOSED ELEVATIONS

A-2