



ALL DRAWINGS, SPECIFICATIONS AND COPIES THEREOF ARE AND SHALL REMAIN THE PROPERTY OF THE ARCHITECT. THEY ARE TO BE USED ONLY WITH RESPECT TO THIS PROJECT AND ARE NOT TO BE USED ON ANY OTHER PROJECT OR EXTENSIONS TO THIS PROJECT, EXCEPT BY WRITTEN AGREEMENT AND APPROPRIATE COMPENSATION TO THE ARCHITECT. SUCH DOCUMENTS ARE TO BE RETURNED OR SUITABLY ACCOUNTED FOR BY THE ARCHITECT ON REQUEST AT THE COMPLETION OF WORK.

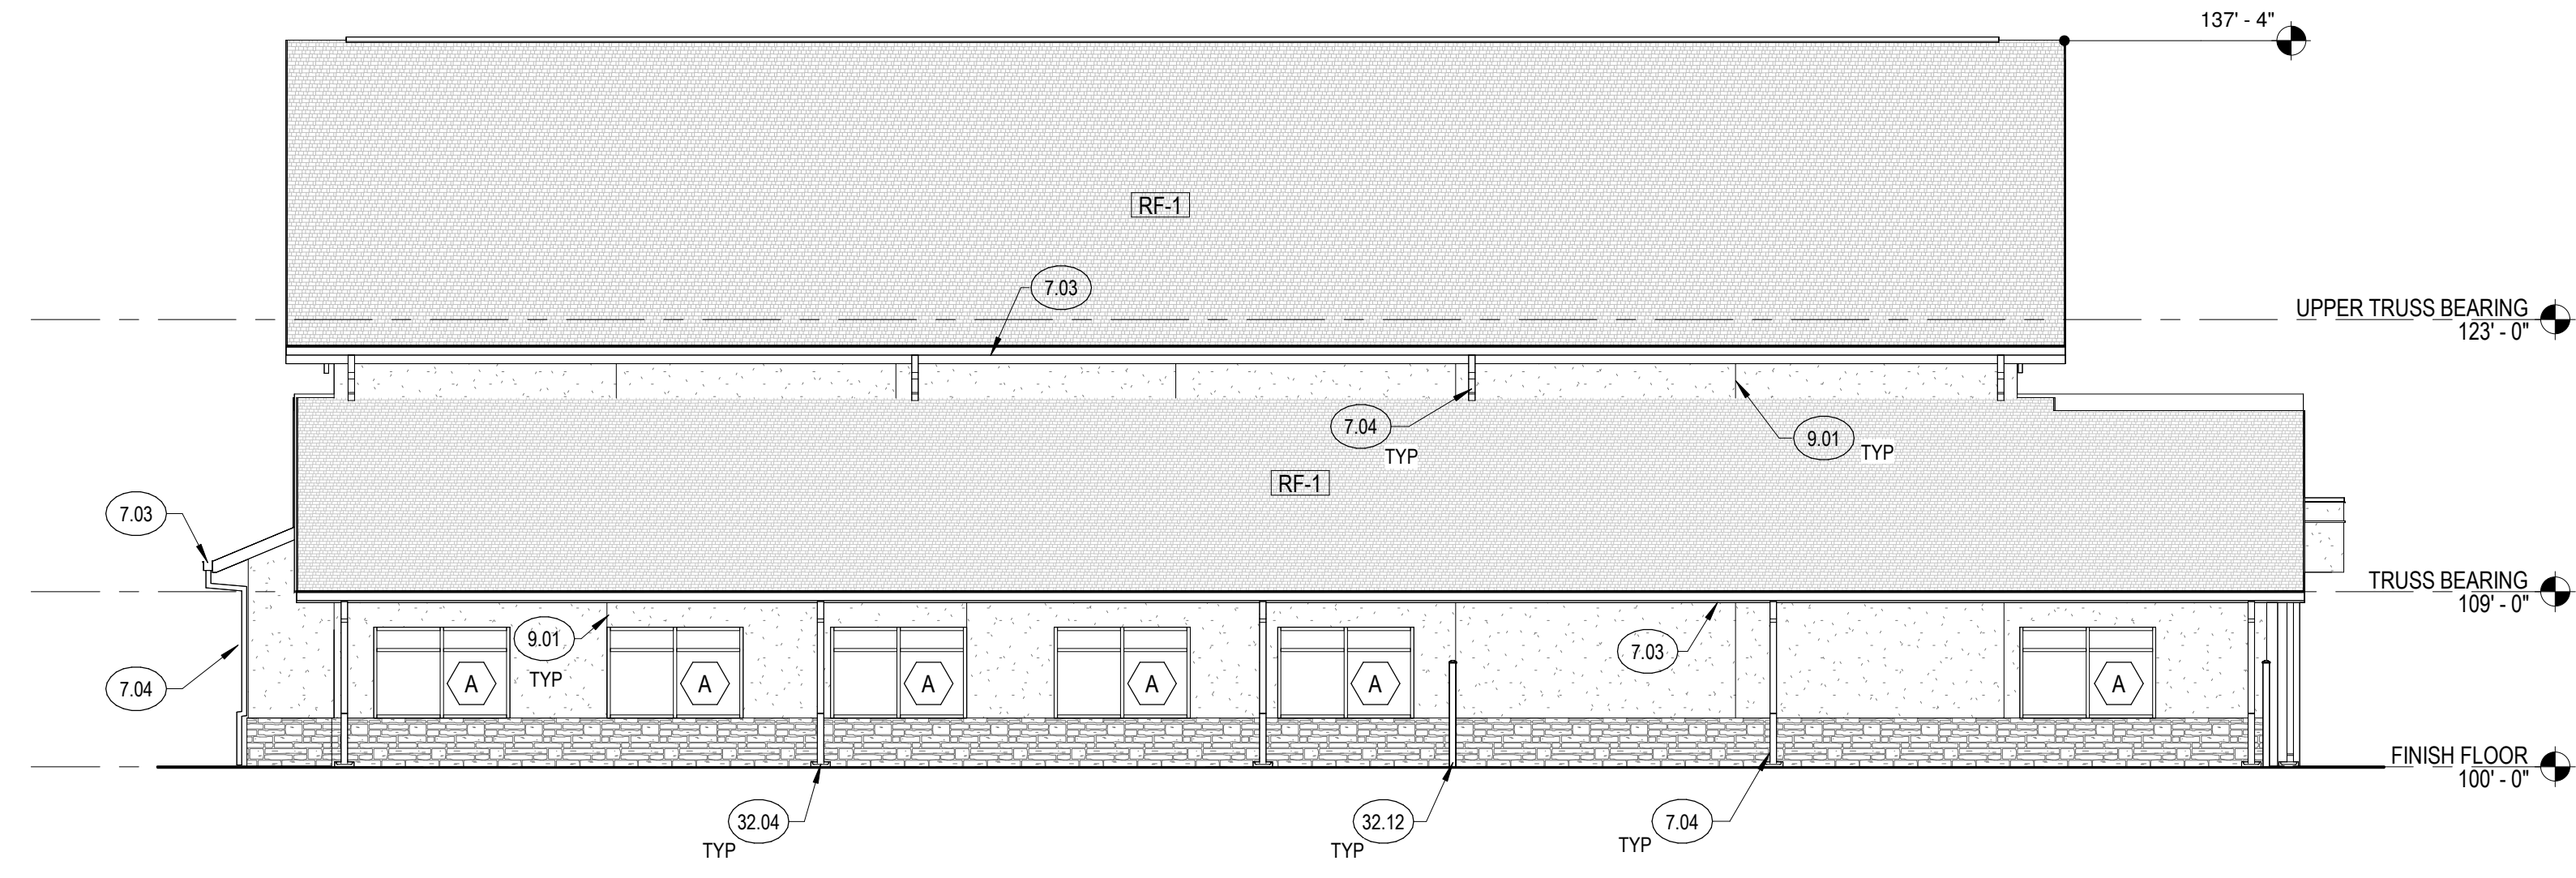

② SIDE ELEVATION 1
1/8" = 1'-0"

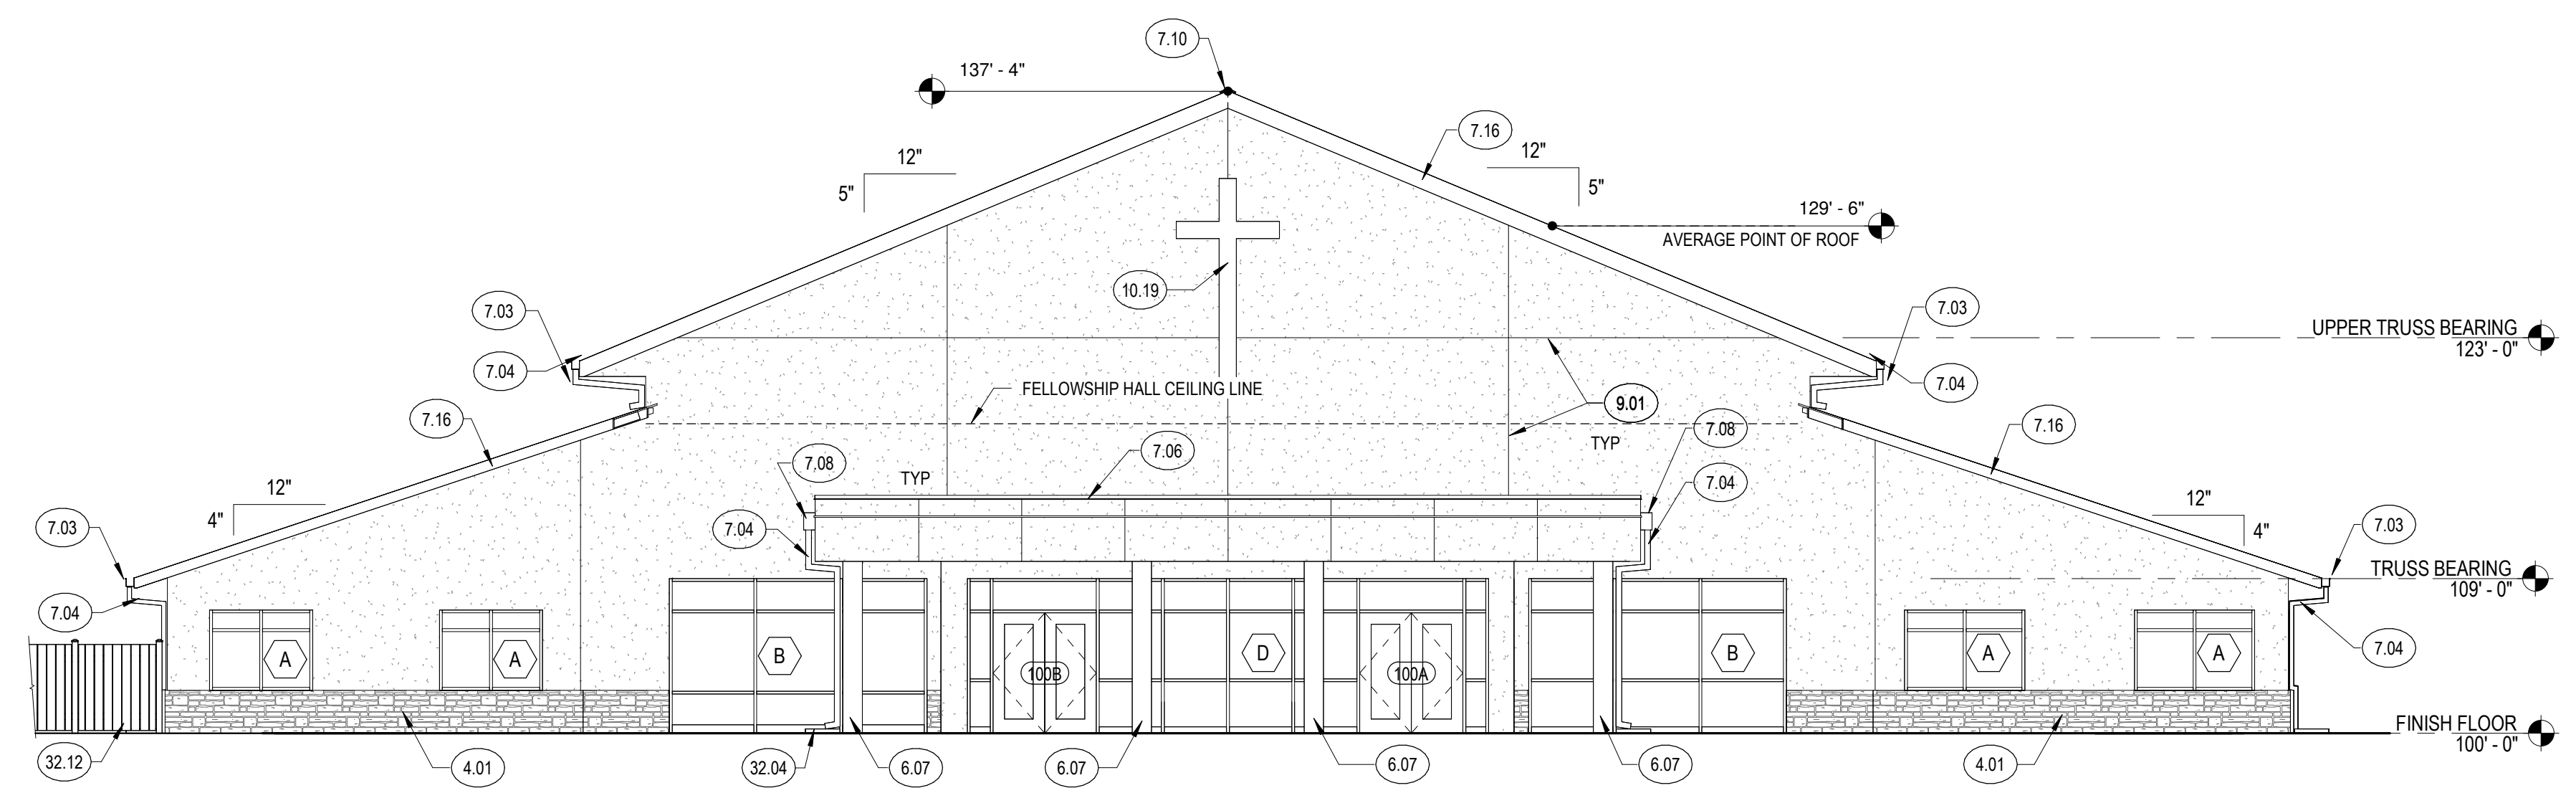

① FRONT ELEVATION
1/8" = 1'-0"

KEYNOTES

- 4.01 MANUFACTURED STONE STACK UNITS, USE CORNER UNITS AT WINDOW/DOOR, JAMBS AND BUILDING CORNERS; COLOR TO MATCH MANUFACTURED STONE
- 6.07 GUTTER, SIZE AS REQUIRED
- 7.03 GUTTER, SIZE AS REQUIRED
- 7.04 DOWNSPOUT
- 7.06 PREFINISHED METAL PARAPET CAP
- 7.08 PREFINISHED METAL COLLECTION BOX
- 7.10 CONTINUOUS RIDGE VENT; SEE SPECIFICATIONS
- 7.16 PREFINISHED METAL FASCIA
- 9.01 STUCCO CONTROL JOINT
- 10.19 BACK LIT STAINLESS STEEL METAL CROSS WITH STANDOFFS
- 32.04 CONCRETE SPLASH BLOCK
- 32.12 DECORATIVE FENCE

KEYS + LAUER
ARCHITECTS

11681 VOYAGER PKWY, #200
COLORADO SPRINGS, CO 80921
(719) 634-3751
www.KeysLauerArchitects.com

ROI PROPERTY GROUP, LLC
NORWOOD BIBLE CHURCH
SADDLEHORN RANCH - JUDGE ORR AND CURTIS ROADS
EL PASO COUNTY, CO

REVISIONS:

#	DESCRIPTION	DATE

PROJECT #: 2221
ISSUE DATE: 09/15/2023
ISSUED FOR: CD
DRAWN BY: CC
CHECKED BY: VL
COPYRIGHT © 2023


SHEET TITLE:
EXTERIOR ELEVATIONS

SHEET #:
A-201


ALL DRAWINGS, SPECIFICATIONS AND COPIES THEREOF ARE AND SHALL REMAIN THE PROPERTY OF THE ARCHITECT. THEY ARE TO BE USED ONLY WITH RESPECT TO THIS PROJECT AND ARE NOT TO BE USED ON ANY OTHER PROJECT OR EXTENSIONS TO THIS PROJECT, EXCEPT BY WRITTEN AGREEMENT AND APPROPRIATE COMPENSATION TO THE ARCHITECT. SUCH DOCUMENTS ARE TO BE RETURNED OR SUITABLY ACCOUNTED FOR BY THE ARCHITECT ON REQUEST AT THE COMPLETION OF WORK.

KEYNOTES

4.01	MANUFACTURED STONE STACK UNITS, USE CORNER UNITS AT WINDOW/DOOR JAMBS AND BUILDING CORNERS; COLOR TO MATCH MANUFACTURED STONE
7.03	GUTTER; SIZE AS REQUIRED
7.04	DOWNSPOUT
7.16	PREFINISHED METAL FASCIA
9.01	STUCCO CONTROL JOINT
10.19	BACK LIT STAINLESS STEEL METAL CROSS WITH STANDOFFS
32.04	CONCRETE SPLASH BLOCK
32.12	DECORATIVE FENCE

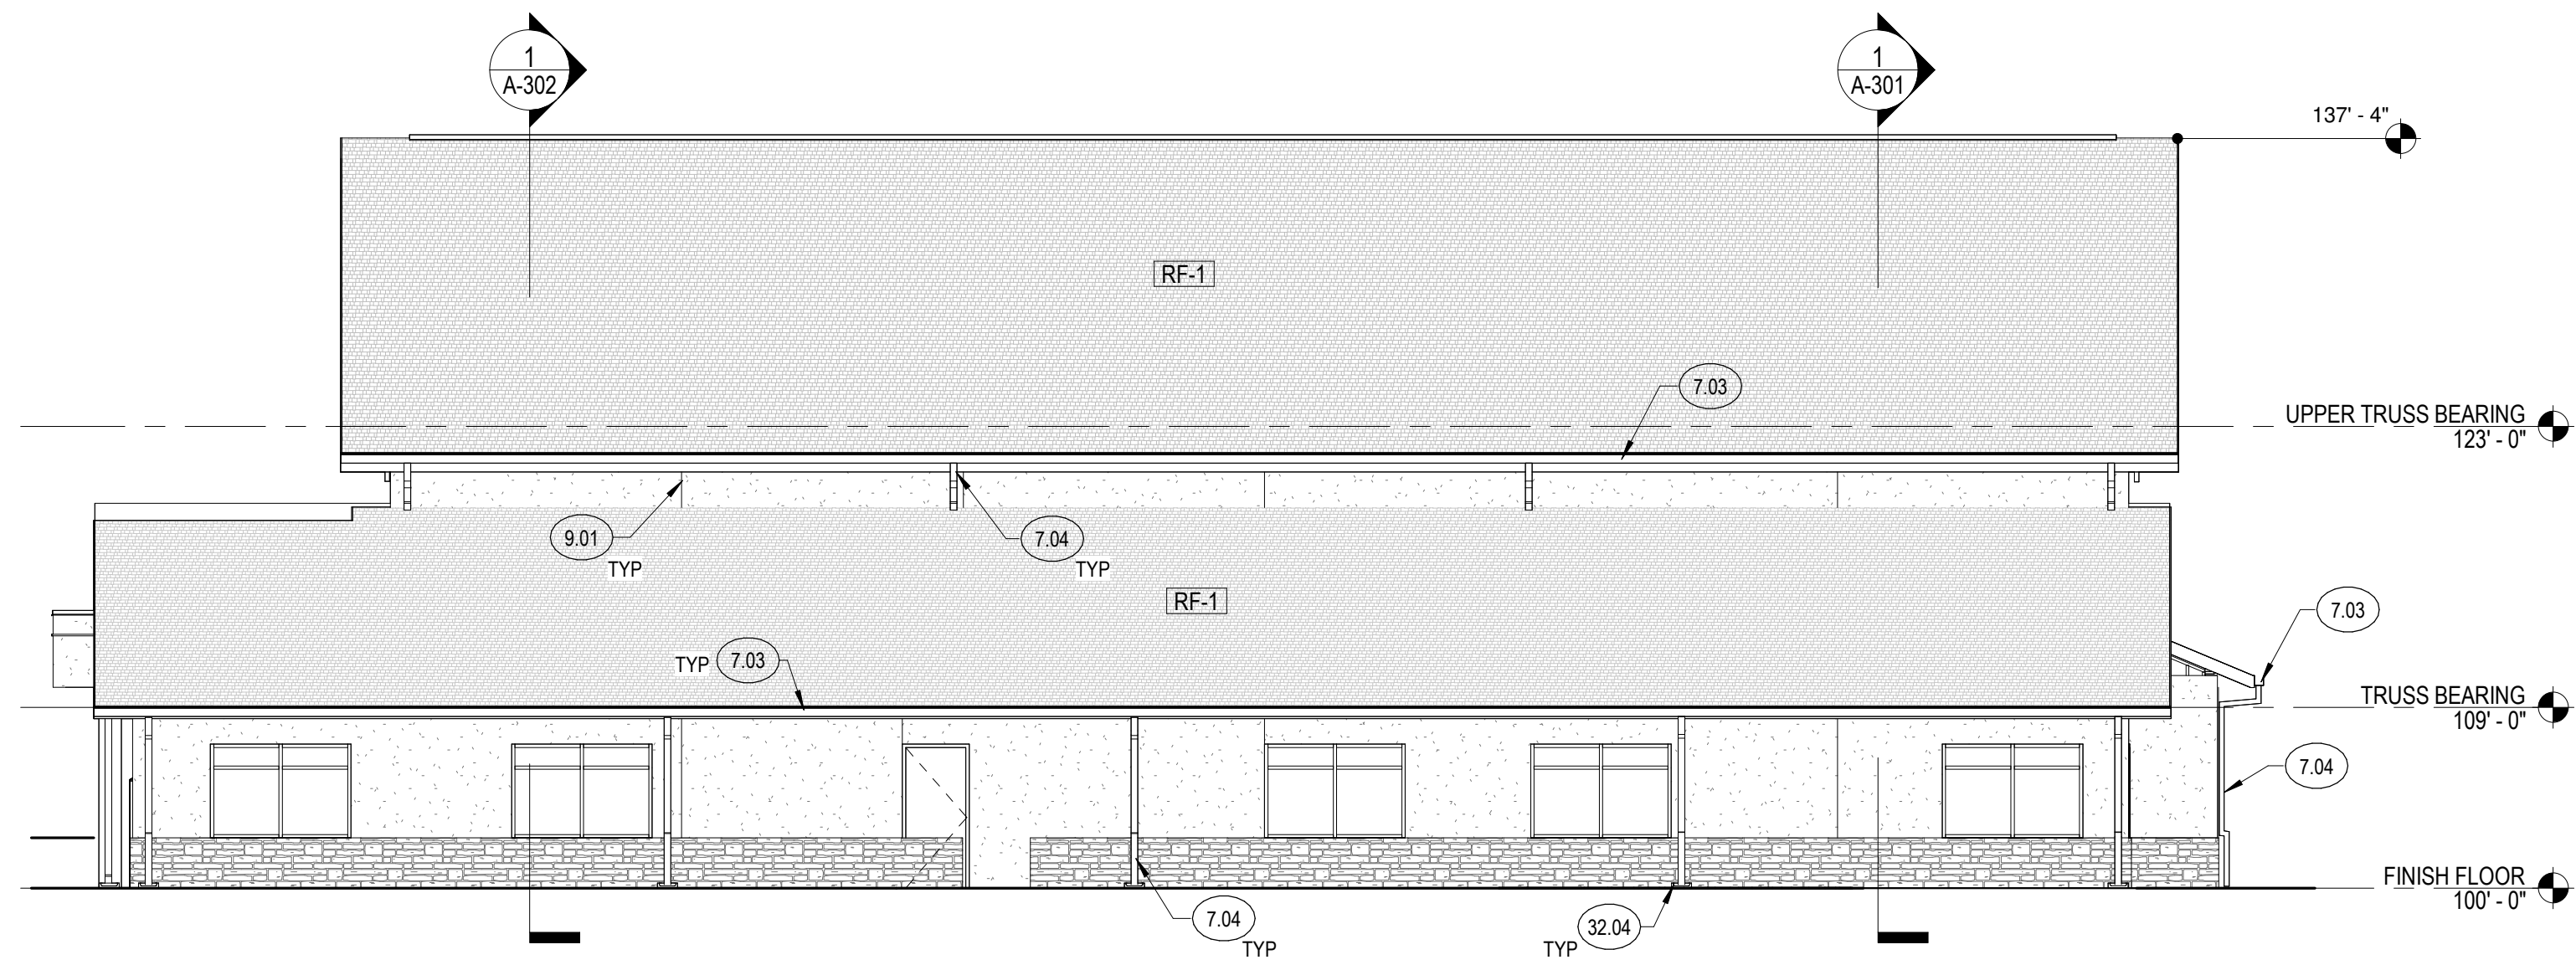

② SIDE ELEVATION 2
1/8" = 1'-0"

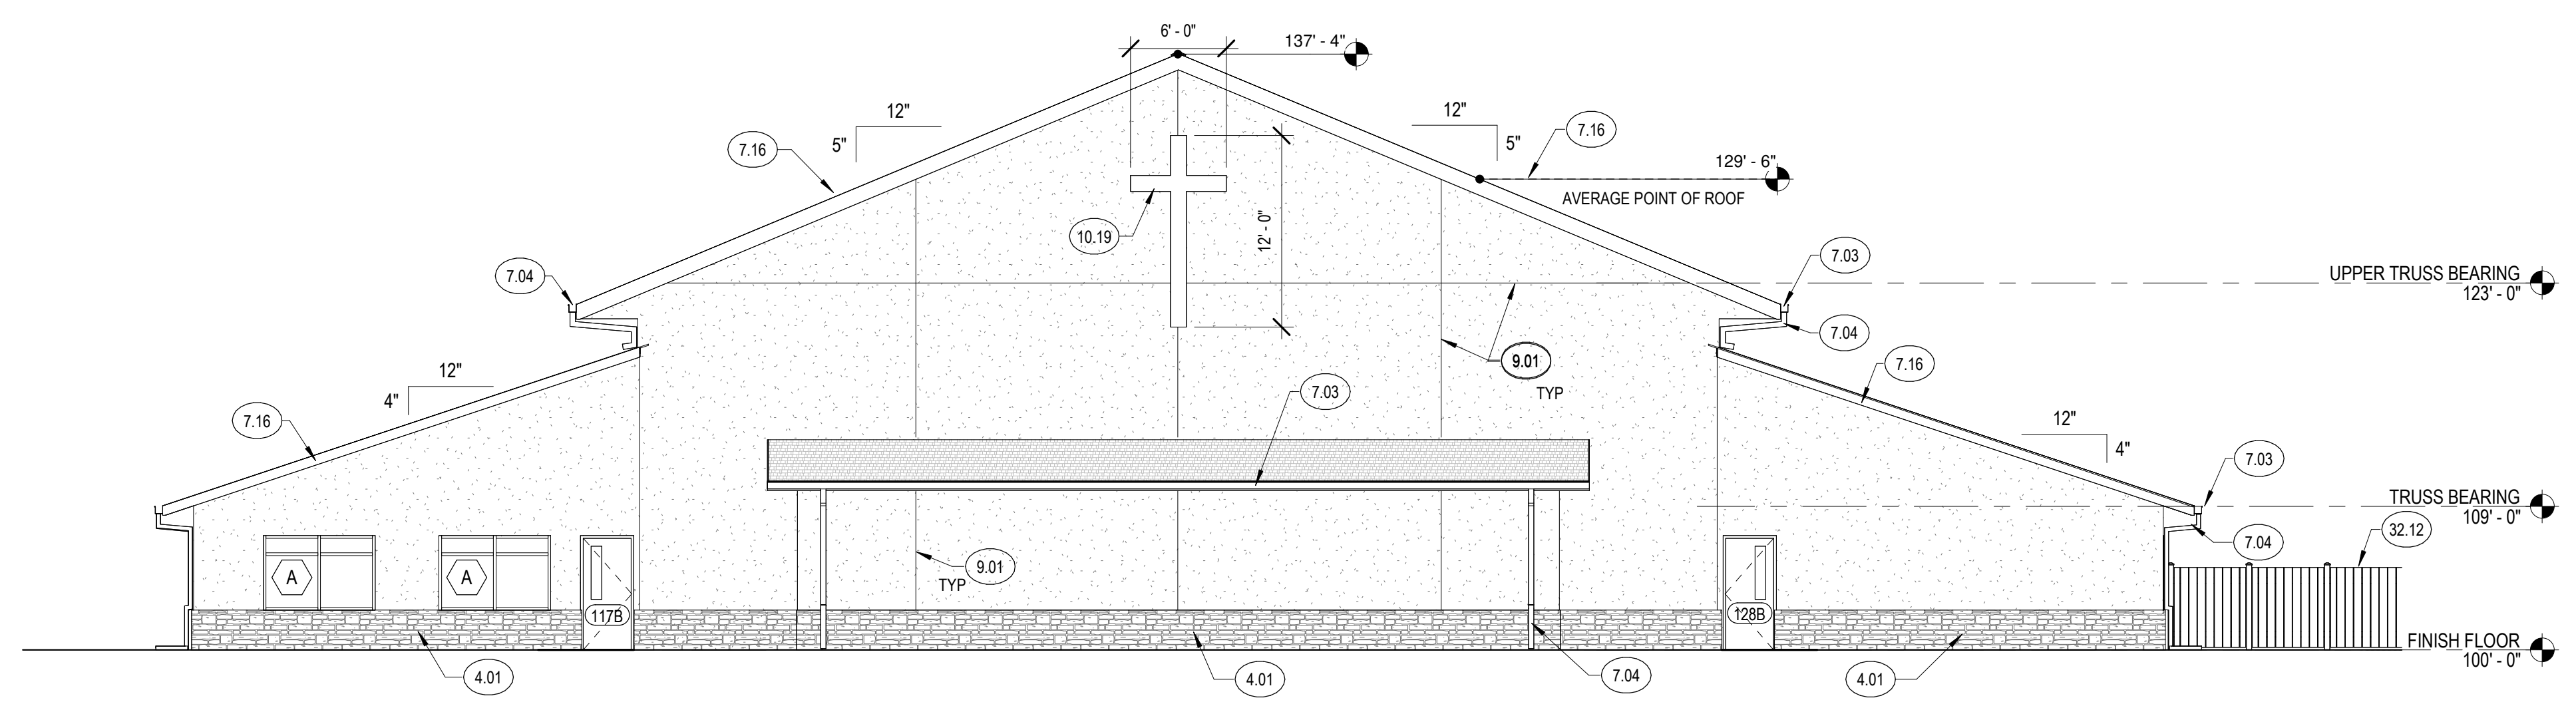

① BACK ELEVATION
1/8" = 1'-0"

REVISIONS:

#	DESCRIPTION	DATE

PROJECT #: 2221
ISSUE DATE: 09/15/2023
ISSUED FOR: CD
DRAWN BY: CC
CHECKED BY: VL
COPYRIGHT © 2023

SHEET TITLE:
EXTERIOR ELEVATIONS

SHEET #:
A-202