



The name DUTCH BROS. and all associated logos, distinctive designs, content, information, and other materials featured, displayed, contained herein, and made available by Dutch Bros., including but not limited to, the "lock and leaf" of the establishments and products, all text, images, colors, configurations, and other materials, are trademarks of Dutch Bros. Franchising USA, LLC and are protected by copyright, trademark, trade dress, patent, and/or other intellectual property rights and unfair competition laws under the United States and foreign laws.

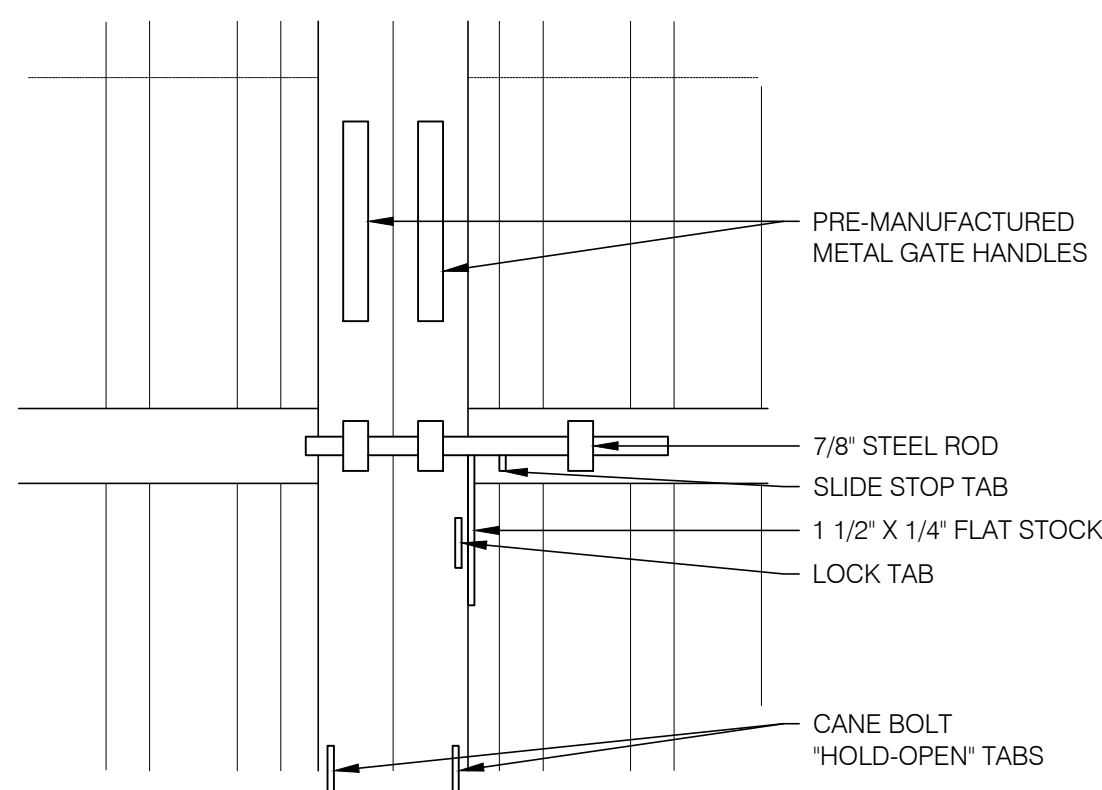

7 TRASH ENCLOSURE GATE LOCKING HANDLE
SCALE: 1-1/2" = 1'-0"

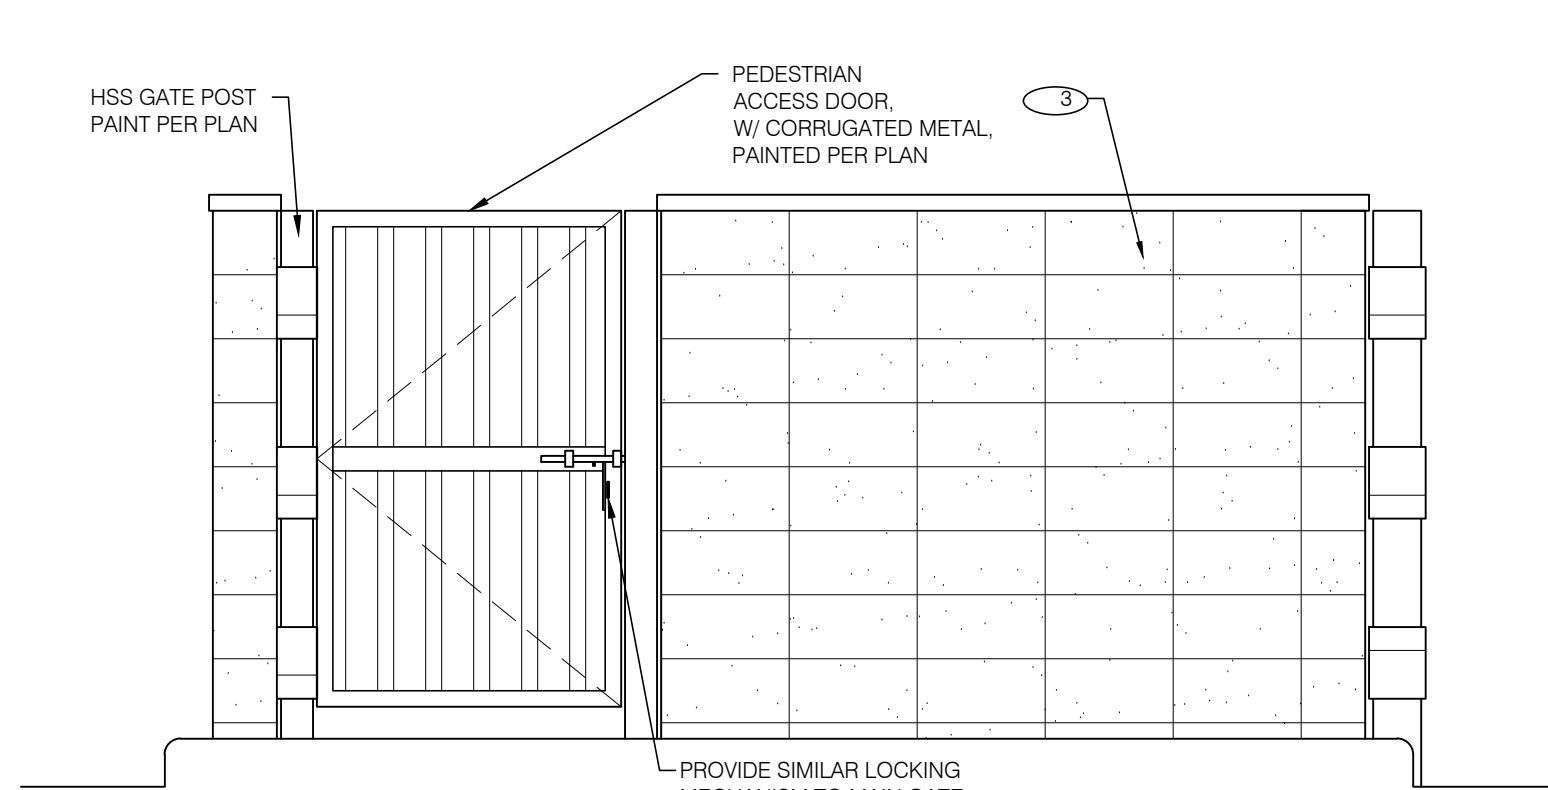


3 TRASH ENCLOSURE SIDE ELEVATION
SCALE: 1/2" = 1'-0"


TRASH ENCLOSURE MATERIALS				
ID	MATERIAL	MANUFACTURER	COLOR	NOTES
3	SPLIT FACE 8X8X16	BASALITE	490	IF INTEGRAL COLOR BLOCK IS UNAVAILABLE, BLOCK TO BE PAINTED TO MATCH DB DARK GRAY
	CMU CAP	BASALITE	490	12X16X2
PT-2	PAINT	SHERWIN-WILLIAMS	8656-1125 - BLDG DB DARK GRAY	BLDG DB DARK GRAY, GATES BODY
PT-3	PAINT	SHERWIN-WILLIAMS	8656-12045 - BLDG DB BLUE	BLDG DB BLUE, GATE FRAMES & POSTS

TRASH ENCLOSURE GENERAL NOTES:


- REFER TO STRUCTURAL FOR MASONRY, CONCRETE, STRUCTURAL STEEL AND REINFORCING STEEL FOR SPECIFICATIONS.
- PROVIDE LOCKING MECHANISM ON GATES AND PEDESTRIAN GATE.
- PROVIDE SITE LIGHTING AT TRASH ENCLOSURE. MIN. 5 FOOT CANDLE.
- GATE TO BE BUILT WITH 3"x 2" SQUARE STEEL TUBING WITH ALL JOINTS FULLY WELDED TOGETHER AND 1 CROSS MEMBER PER GATE. FRAME TO BE PRIMED AND PAINTED PER PLAN.

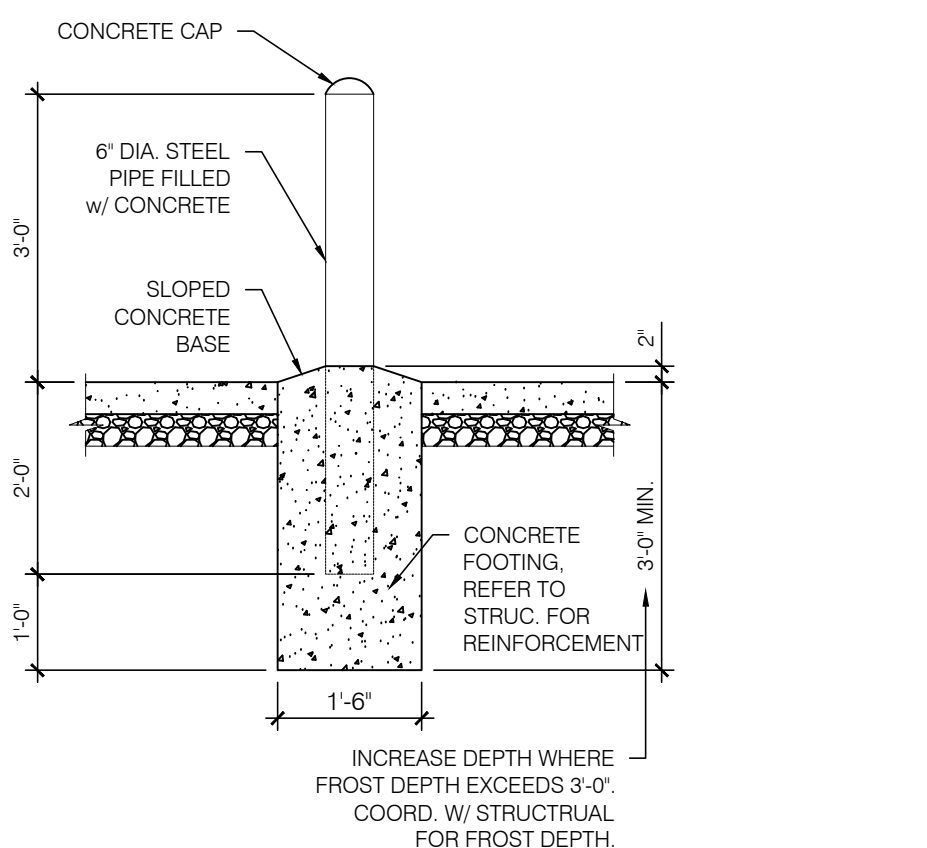


8 BOLLARD DETAIL
SCALE: 1/2" = 1'-0"

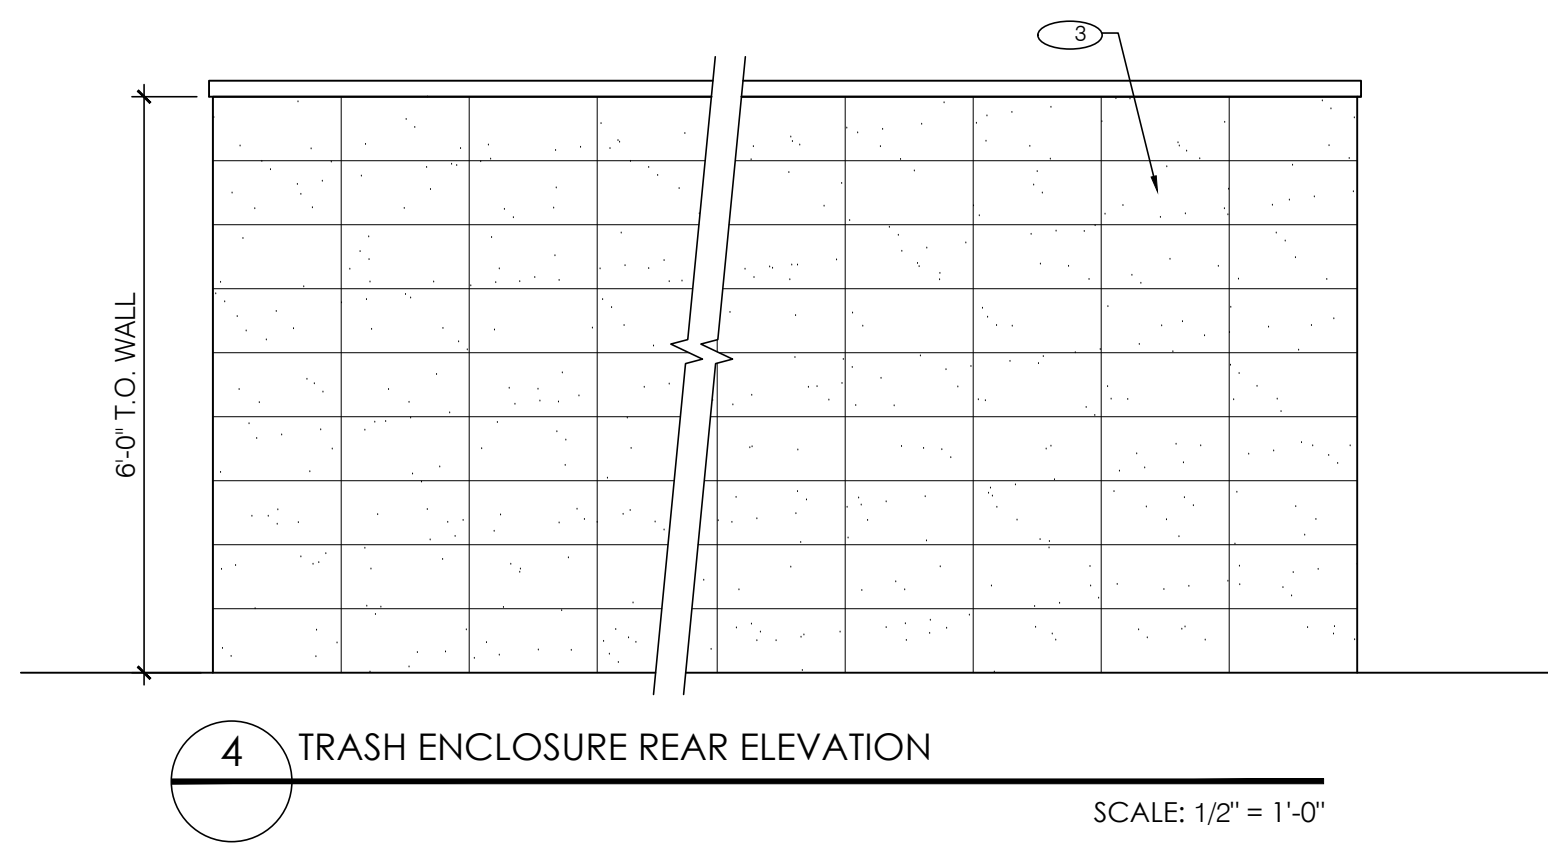


4 TRASH ENCLOSURE REAR ELEVATION
SCALE: 1/2" = 1'-0"

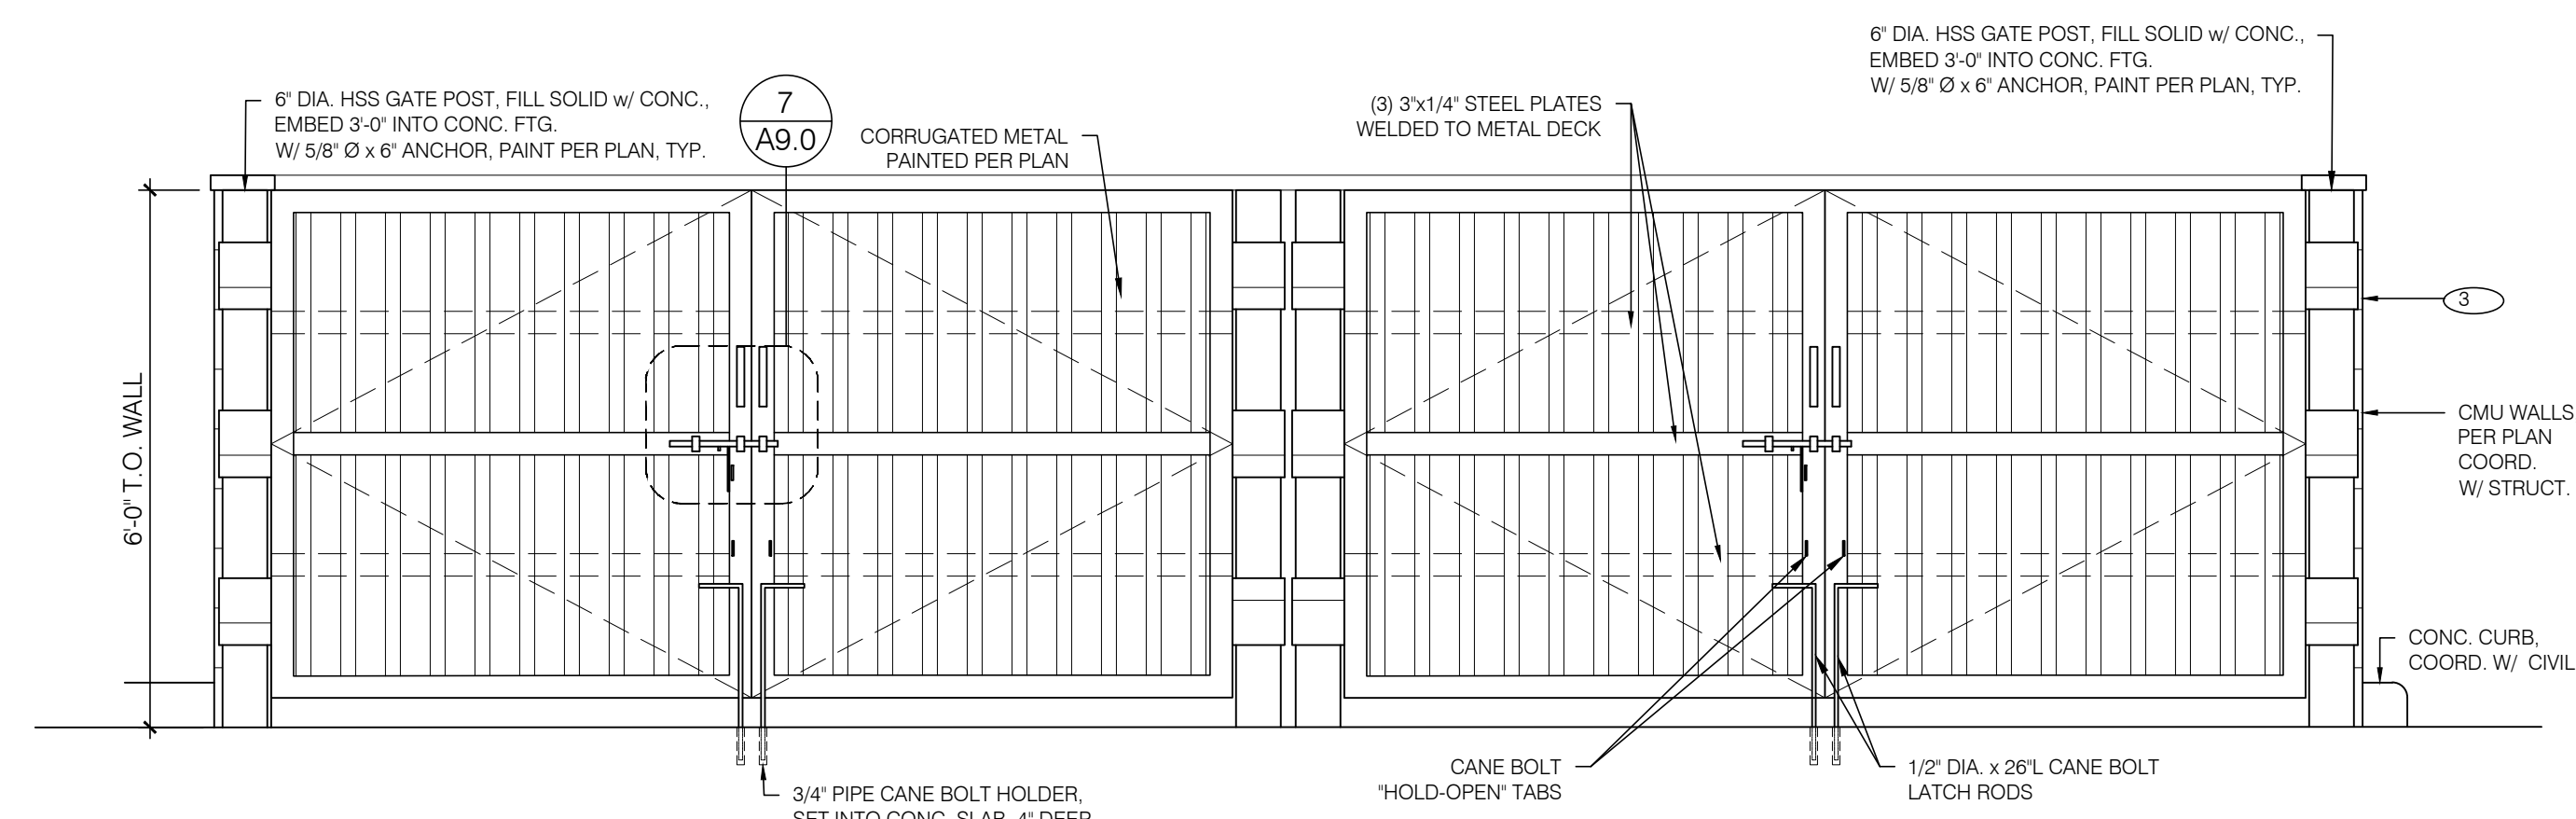


2 TRASH ENCLOSURE FRONT ELEVATION
SCALE: 1/2" = 1'-0"

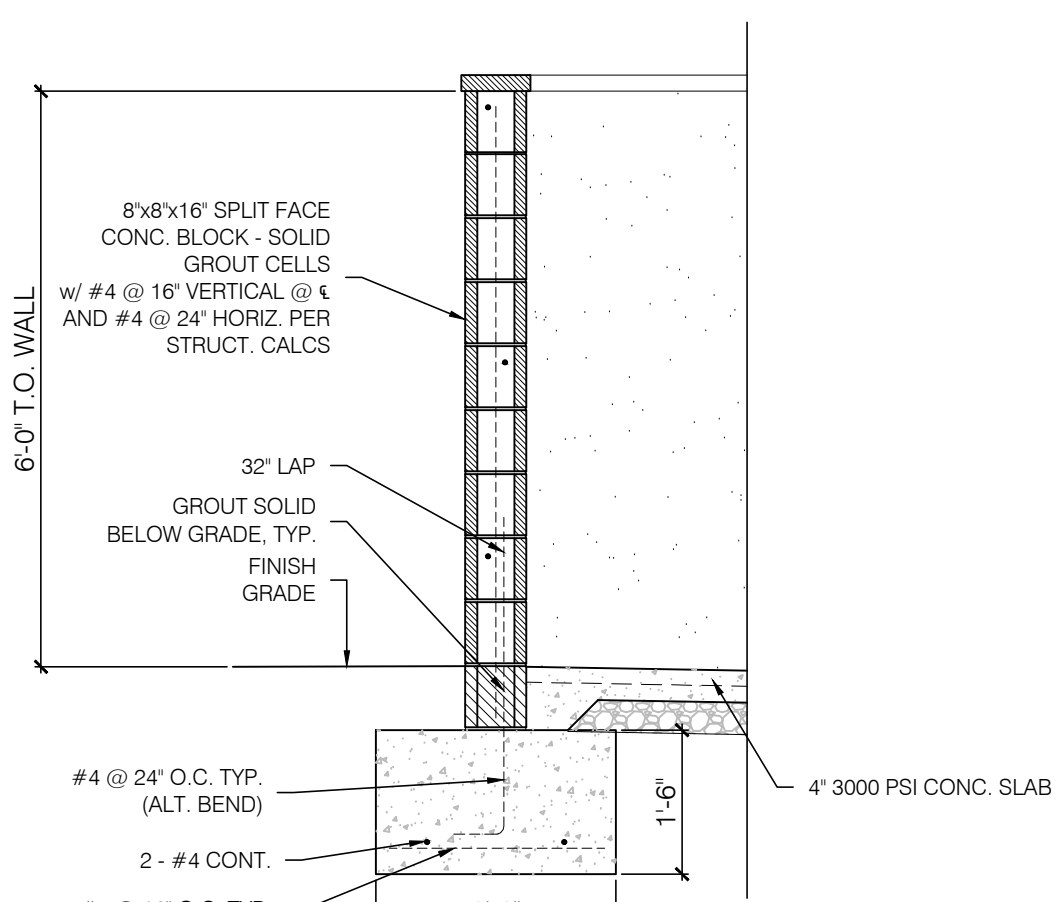


9 TRASH ENCLOSURE SECTION
SCALE: 1/2" = 1'-0"

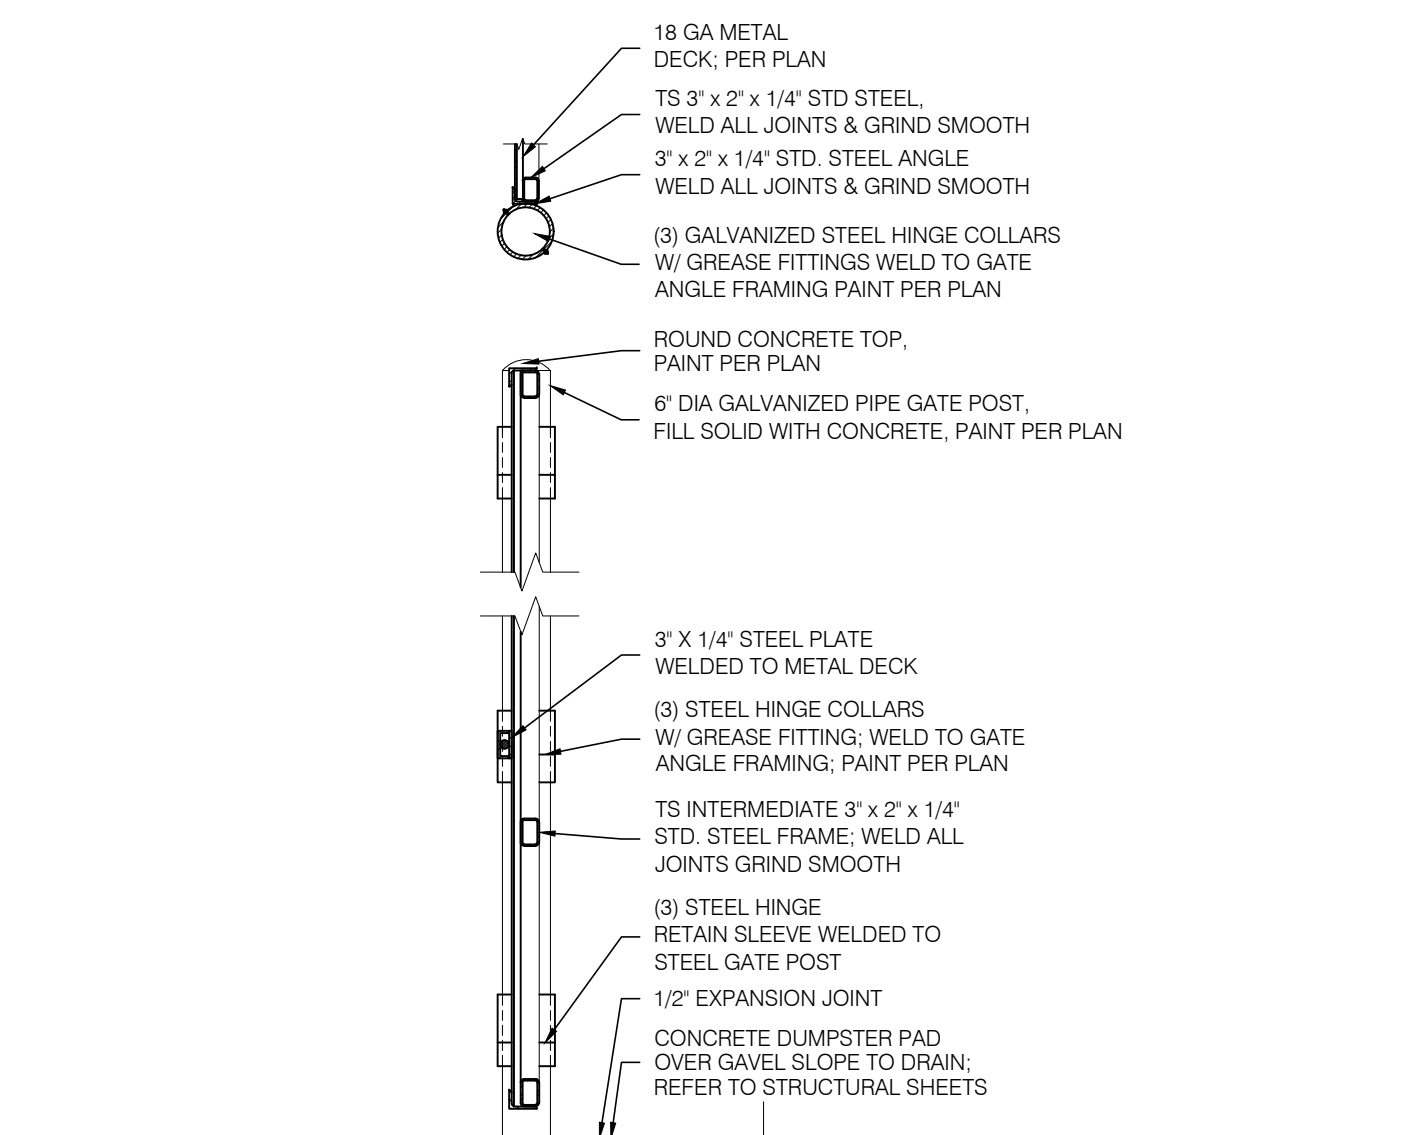


5 TRASH ENCLOSURE GATE JAMB DETAIL
SCALE: 1/2" = 1'-0"

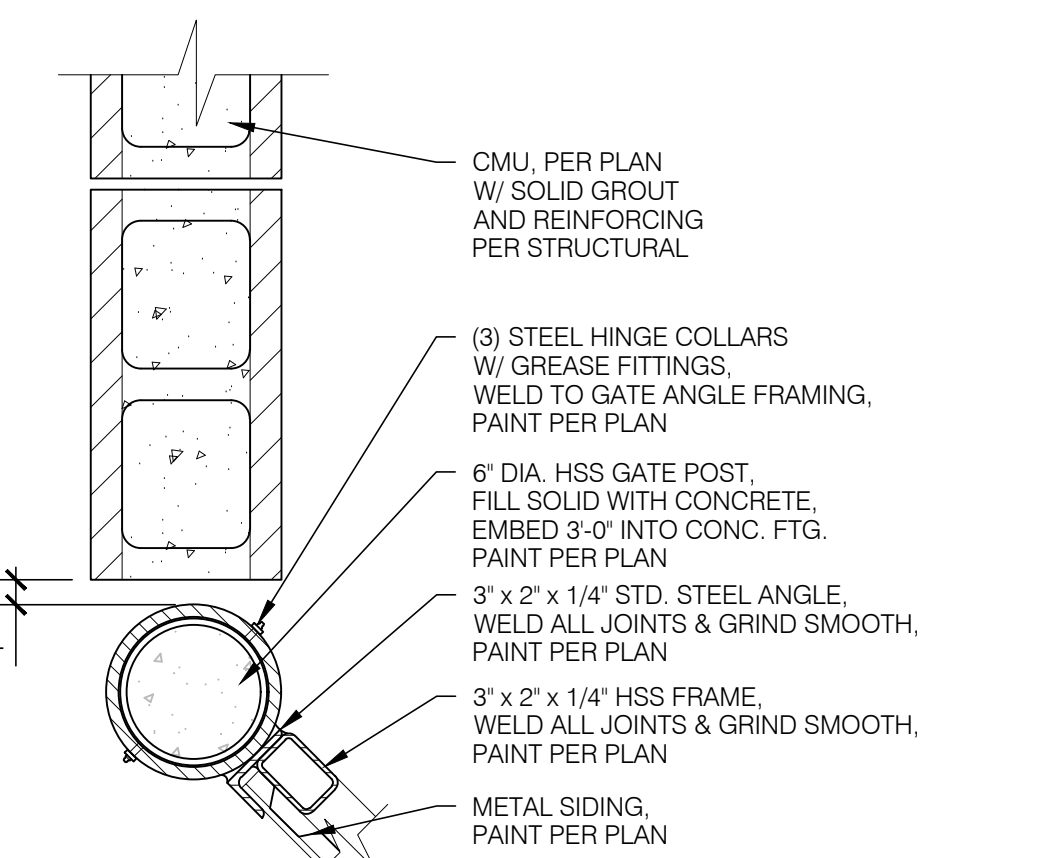


10 TRASH ENCLOSURE GATE JAMB DETAIL
SCALE: 1-1/2" = 1'-0"

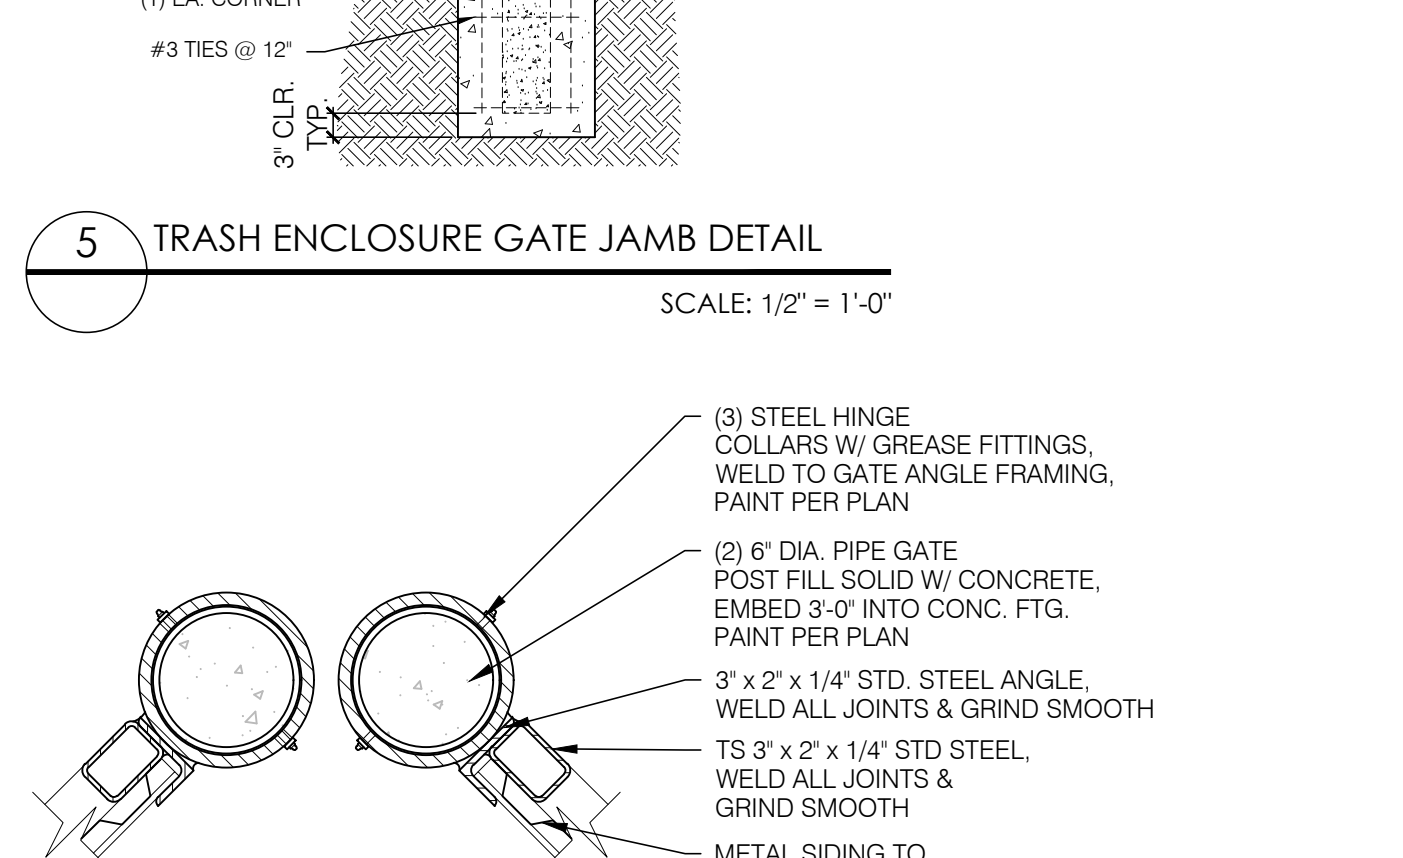

6 TRASH ENCLOSURE GATE JAMB DETAIL
SCALE: 1-1/2" = 1'-0"

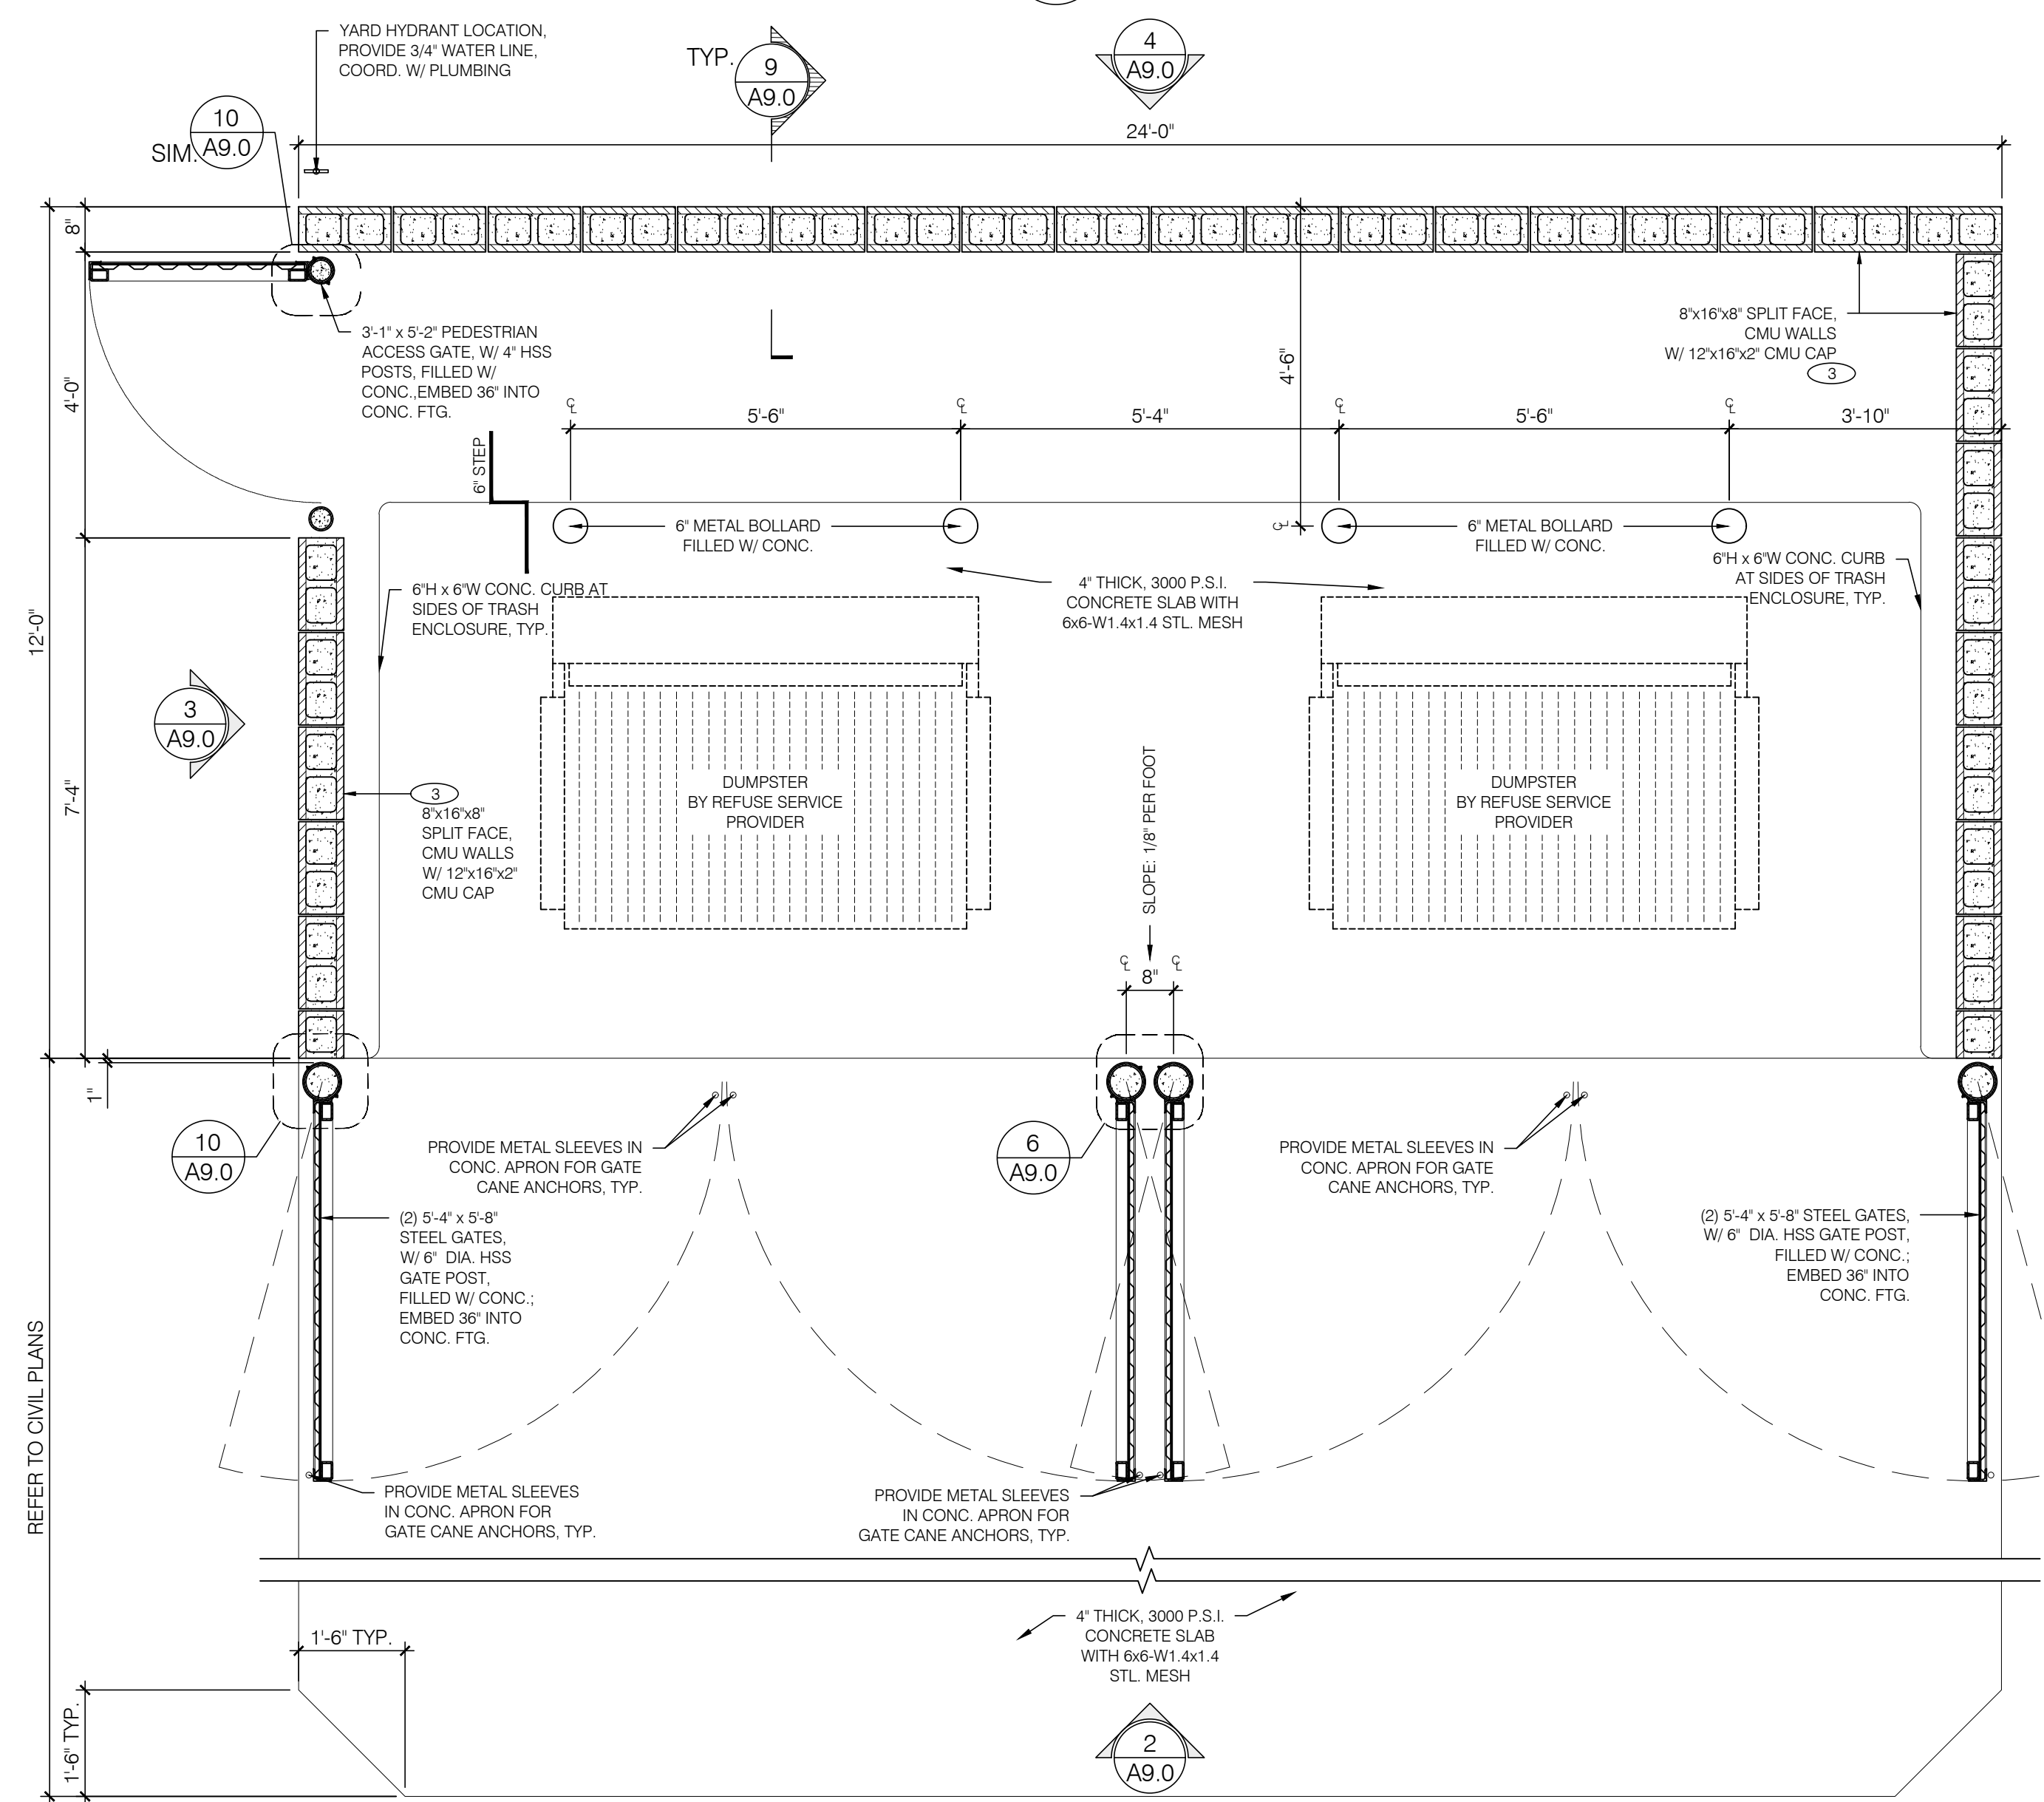


1 TRASH ENCLOSURE PLAN
SCALE: 1/2" = 1'-0"

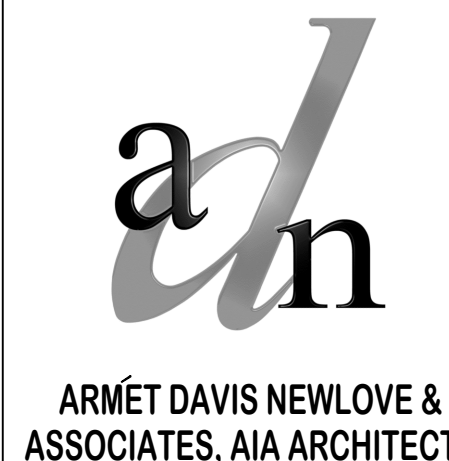

1330 OLYMPIC BLVD.
SANTA MONICA, CALIFORNIA 90404
PH 310 452-5533 FAX 310 450-4742

THE USE OF THESE PLANS AND SPECIFICATIONS SHALL BE RESTRICTED TO THE ORIGINAL SITE FOR WHICH THEY WERE PREPARED AND PUBLICATION THEREOF IS EXPRESSLY LIMITED TO SUCH USE. RE-USE, REPRODUCTION OR PUBLICATION BY ANY METHOD, IN WHOLE OR IN PART, IS PROHIBITED. TITLE TO THE PLANS AND SPECIFICATIONS REMAINS WITH THE ARCHITECT WITHOUT PREJUDICE. VISUAL CONTACT WITH THESE PLANS AND SPECIFICATIONS SHALL CONSTITUTE FRAUDULENT EVIDENCE OF THE ACCEPTANCE OF THE RESTRICTIONS.

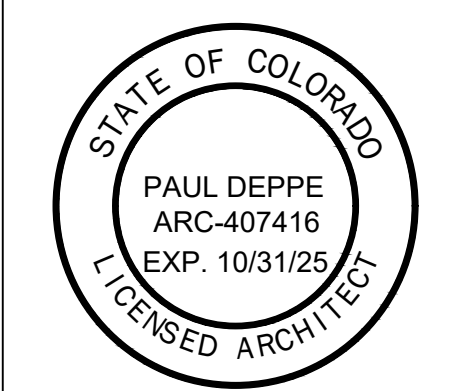

Project No: CO0907
Dutch Bros Coffee - New Freestanding Store
DB2550-A2
5810 OMAHA BLVD.
COLORADO SPRINGS, CO 80915

DATE: 03/08/2024
REV: DATE: DESCRIPTION:

SHEET NAME:
TRASH ENCLOSURE PLAN/ ELEVATIONS

SHEET NUMBER:
A9.0