

SCHOOL DISTRICT 49


GROUNDS EXPANSION

10850 E WOODMEN RD
PEYTON, CO 80831

DEVELOPMENT PLAN

JANUARY 28, 2025

VICINITY MAP

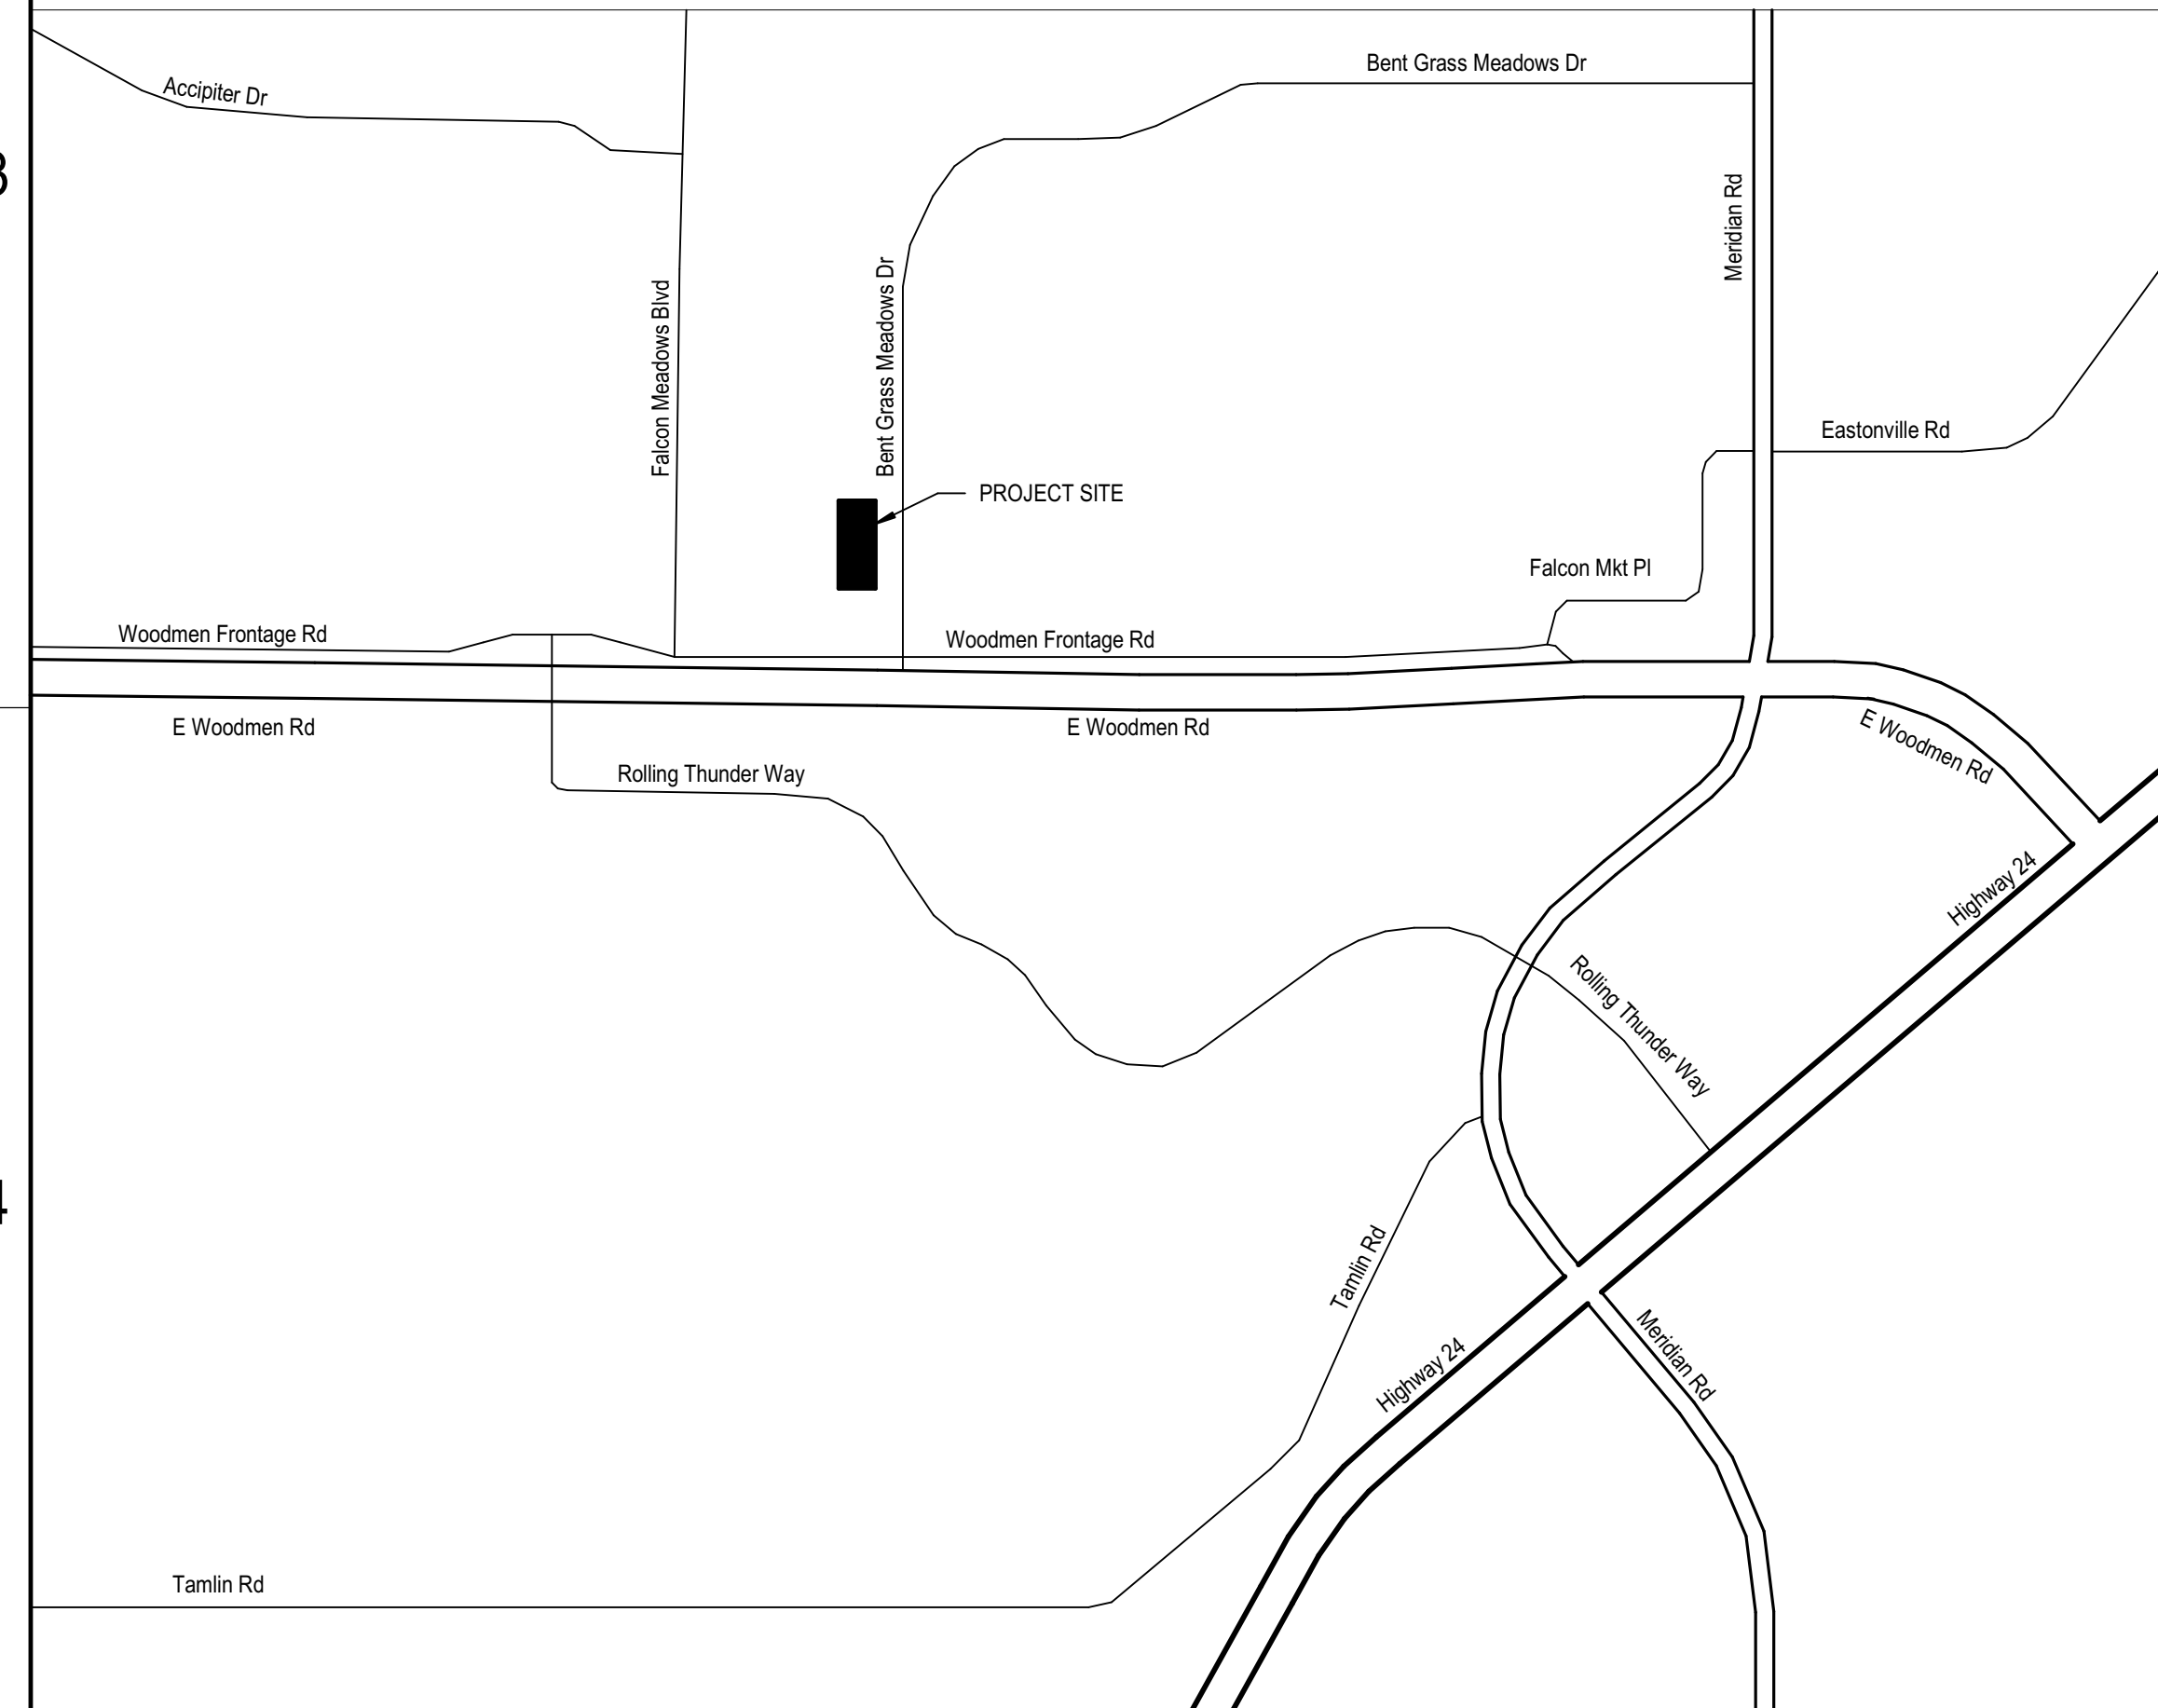

INDEX OF DRAWINGS

- DEVELOPMENT PLAN.
- DP.0 COVER SHEET
 - DP.1 DEVELOPMENT PLAN
 - DP.2 DEVELOPMENT PLAN
 - DP.3 ARCHITECTURAL SITE PLAN
 - DP.4 BARN FLOOR PLAN
 - DP.5 BARN EXTERIOR ELEVATIONS
 - DP.6 COVERED PARKING FLOOR PLAN
 - DP.7 COVERED PARKING EXTERIOR ELEVATIONS
 - DP.8 PHOTOMETRIC PLAN

PROJECT TEAM

OWNER
SCHOOL DISTRICT 49
10850 E WOODMEN RD,
PEYTON, CO 80831
719.491.2182
CONTACT:
BRUCE BROWN
BRUCE.BROWN@D49.ORG

MECHANICAL / PLUMBING ENGINEER
M-E ENGINEERS, INC
1125 KELLY JOHNSON BLVD, SUITE 301
COLORADO SPRINGS, CO 80920
719.536.0036
CONTACT:
JEREMY O'BRIEN, PE, LEED AP
JEREMY.OBRIEN@ME-ENGINEERS.COM

ARCHITECT / INTERIOR DESIGN
DLR GROUP
523 S CASCADE, SUITE 100
COLORADO SPRINGS, CO 80903
719.634.0205
CONTACT:
JADEE HARSMA, AIA, LEED AP BD+C
JHARSMA@DLRGROUP.COM
DAVID RIGGS, AIA
DRIGGS@DLRGROUP.COM

ELECTRICAL ENGINEER
M-E ENGINEERS, INC
1125 KELLY JOHNSON BLVD, SUITE 301
COLORADO SPRINGS, CO 80920
719.536.0036
CONTACT:
JEREMY O'BRIEN, PE
JEREMY.OBRIEN@ME-ENGINEERS.COM

CIVIL ENGINEER
KOWIA ENGINEERING
1664 S 21ST ST,
COLORADO SPRINGS, CO 80904
719.530.7342
CONTACT:
ANDY MCCORD
AMCCORD@KOWIAENGINEERING.COM

PROJECT DATA

PROJECT ADDRESS: 10850 E WOODMEN RD,
PEYTON, CO 80831

PARCEL: 5301002006

PARCEL SIZE: 10.19 ACRES

LEGAL DESCRIPTION: LOT 2 LATIGO BUSINESS CENTER FIL NO 1

EXISTING LAND USE/
DEVELOPMENT: EXEMPT NONRESIDENTIAL LAND - POLITICAL SUBDIVISION

EXISTING ZONING
DISTRICT: EL PASO COUNTY

BARN GROSS
BUILDING SF: 10,063 SQUARE FEET

COVERED PARKING
GROSS BUILDING SF: 26,000 SQUARE FEET

D49 GROUNDS EXPANSION
CENTRAL OFFICE
10850 E WOODMEN RD
PEYTON, CO 80831

DEVELOPMENT
PLAN
01.28.2025
REVISIONS

37-24108-00
COVER SHEET

DP.0

Autodesk Docs://37-24108-00-D49_Grounds_Year_Project/37-24108-00_D49_Ar_Site_2022.rvt
1/29/2025 1:43:02 PM

1

2

3

4

5

A



B

C

D


E

F

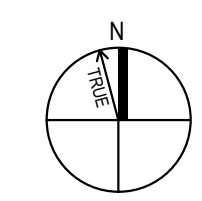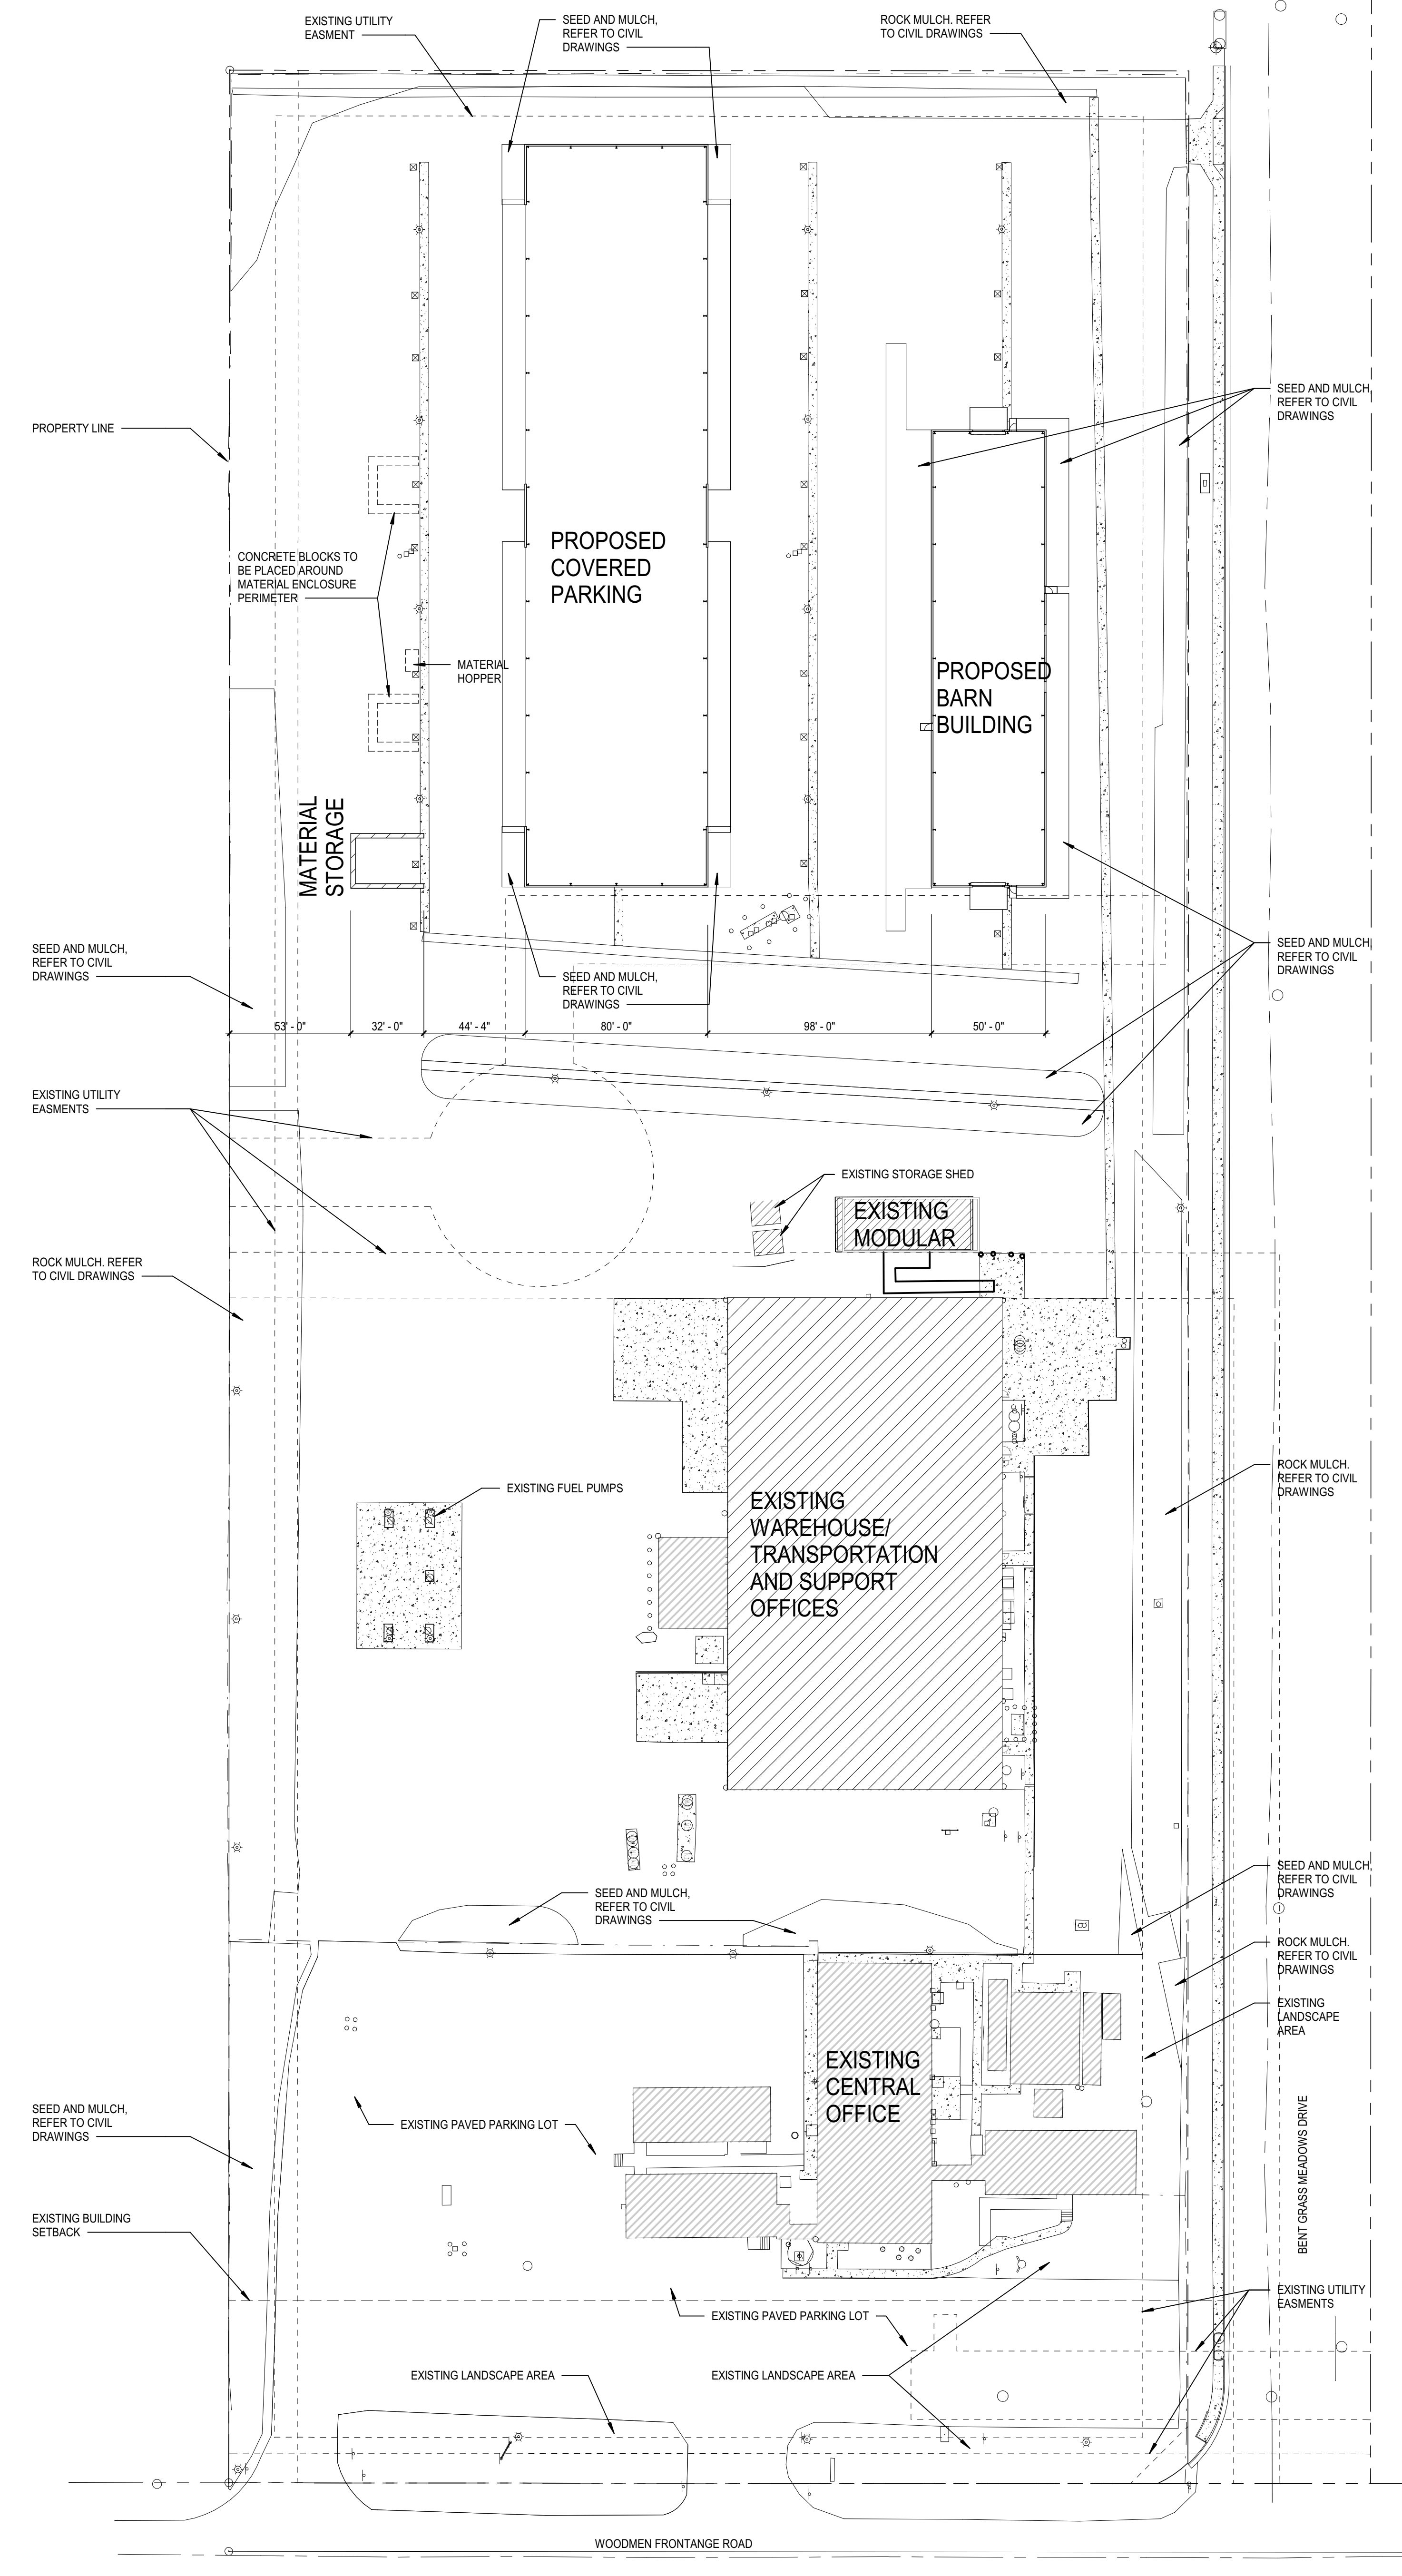

SITE PLAN

SCALE: 1" = 40'-0"

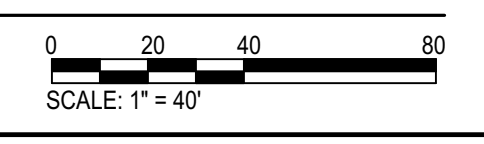

SCALE: 1" = 40'