

APPROXIMATE FLOOR AREAS:	
MAIN LEVEL area	= 3754 sf
UPPER LEVEL area	= 3121 sf
Total interior area	= 6875 sf
Stalls	= 720 sf
Covered entry	= 96 sf
Covered shed	= 772 sf
Future deck	= 772 sf

GENERAL MAIN LEVEL NOTES:

XX

ASSEMBLY NOTES:

A	ROOF:
B	FASICA/SOFFIT:
C	EXTERIOR WALL:
D	EXTERIOR WALL BALLOON FRAME:
E	FRAMED FLOOR SYSTEM:
F	EXTERIOR DECK SYSTEM:
G	RAILING SYSTEM:
H	STAIRS:
I	BASEMENT FOUNDATION WALL:
J	SLAB ON GRADE:
K	PERIMETER DRAIN SYSTEM:


ALL ASSEMBLIES AND GENERAL NOTES REFER TO SHEET 'CS1' AND SPECIFICATIONS SHEET 'S01'

SPECIFIC MAIN LEVEL NOTES:

B0	4" VENT STACK
B1	NOT USED
B2	NOT USED
B3	NOT USED

NOTE:
FOR OTHER APPLICABLE KEYNOTES SEE GENERAL NOTE SHEET 'CS1' FOR KEYNOTES 1-30 AND CORRESPONDING ASSEMBLY NOTES.

REVISIONS

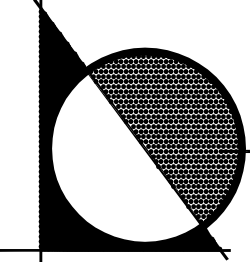

LGA STUDIOS
409 N. Tejon St. Suite 113
Colorado Springs, CO. 80903
(719) 635-0880
Fax: (719) 694-2088
LGAstudiosmailbox@gmail.com
www.lgastudios.com

BARN AT VENETUCCI

5210 S HIGHWAY 85
COMPUTER FILE #02-1002

DRAWN BY LMM
CHECKED BY LG

PLOT 02/26/13

MAIN LEVEL FLOOR PLAN


Sheet #

A1

OF 5 Sheets

MAIN LEVEL FLOOR PLAN

SCALE 1/4"=1'

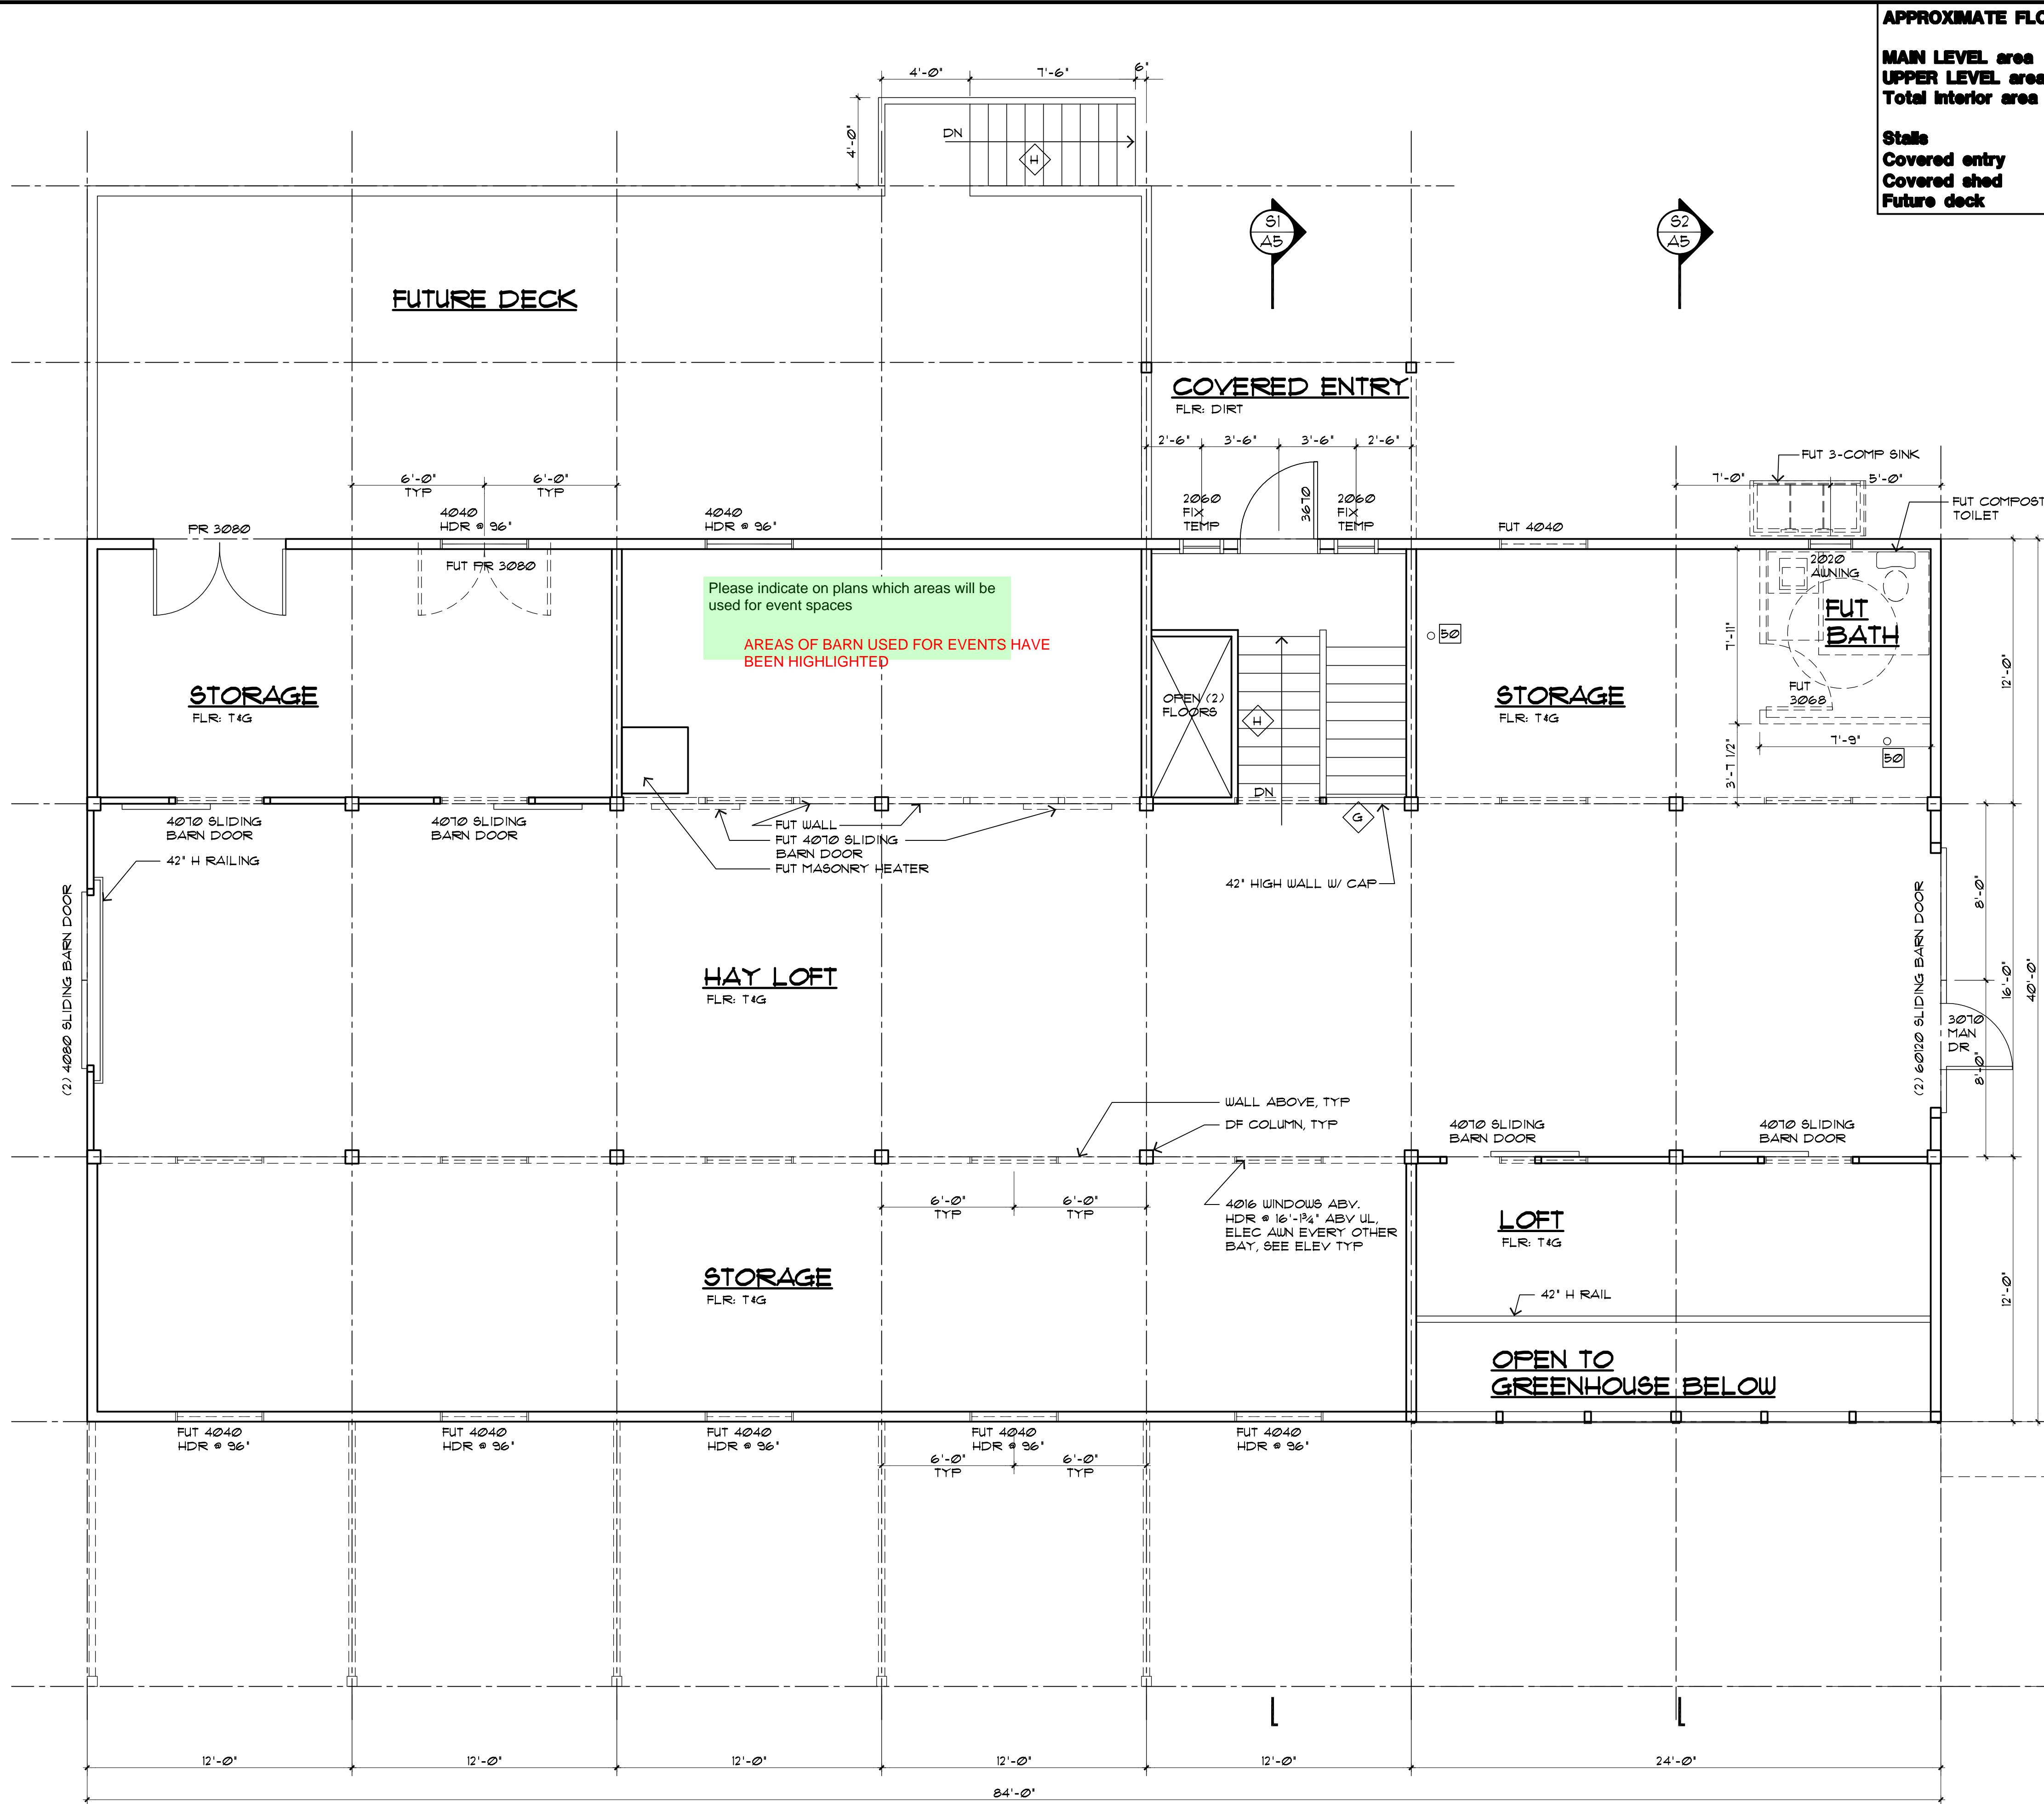

APPROXIMATE FLOOR AREAS:	
MAIN LEVEL area	= 3754 sf
UPPER LEVEL area	= 3121 sf
Total interior area	= 6875 sf
Stalls	
Covered entry	= 720 sf
Covered shed	= 96 sf
Future deck	= 772 sf

GENERAL UPPER LEVEL NOTES:

XX

ASSEMBLY NOTES:	
A	ROOF:
B	FASICA/SOFFIT:
C	EXTERIOR WALL:
D	EXTERIOR WALL BALLOON FRAME:
E	FRAMED FLOOR SYSTEM:
F	EXTERIOR DECK SYSTEM:
G	RAILING SYSTEM:
H	STAIRS:
I	BASEMENT FOUNDATION WALL:
J	SLAB ON GRADE:
K	PERIMETER DRAIN SYSTEM:

SPECIFIC UPPER LEVEL NOTES:

[B6] NOT USED

[B7] NOT USED

[B8] NOT USED

[B9] NOT USED

NOTE:
FOR OTHER APPLICABLE KEYNOTES SEE
GENERAL NOTE SHEET 'CS1' FOR KEYNOTES 1-30
AND CORRESPONDING ASSEMBLY NOTES.

REVISIONS

LGA STUDIOS
409 N. Tejon St. Suite 113
Colorado Springs, CO. 80903
(719) 635-0880
Fax: (719) 694-2088
LGAstudiosmailbox@gmail.com
www.lgastudios.com

THE BARN AT VENETUCCI
5210 S HIGHWAY 85
COMPUTER FILE #P2-1002

DRAWN BY LMM
CHECKED BY LG
PLOT 02/26/13
UPPER LEVEL FLOOR PLAN
Sheet #
A2
OF 5 Sheets

UPPER LEVEL FLOOR PLAN

SCALE 1/4"=1'