

APPROXIMATE FLOOR AREAS:	
MAIN LEVEL area	= 3754 sf
UPPER LEVEL area	= 3121 sf
Total interior area	= 6875 sf
Stalls	
Covered entry	= 720 sf
Covered shed	= 96 sf
Future deck	= 772 sf

GENERAL MAIN LEVEL NOTES:

XX

ASSEMBLY NOTES:	
A	ROOF:
B	FASICA/SOFFIT:
C	EXTERIOR WALL:
D	EXTERIOR WALL BALLOON FRAME:
E	FRAMED FLOOR SYSTEM:
F	EXTERIOR DECK SYSTEM:
G	RAILING SYSTEM:
H	STAIRS:
I	BASEMENT FOUNDATION WALL:
J	SLAB ON GRADE:
K	PERIMETER DRAIN SYSTEM:
ALL ASSEMBLIES AND GENERAL NOTES REFER TO SHEET 'CS1' AND SPECIFICATIONS SHEET 'S01'	

SPECIFIC MAIN LEVEL NOTES:	
B0	4" VENT STACK
B1	NOT USED
B2	NOT USED
B3	NOT USED
NOTE: FOR OTHER APPLICABLE KEYNOTES SEE GENERAL NOTE SHEET 'CS1' FOR KEYNOTES 1-30 AND CORRESPONDING ASSEMBLY NOTES.	

REVISIONS

LGA STUDIOS  
409 N. Tejon St. Suite 113  
Colorado Springs, CO. 80903  
(719) 635-0880  
Fax: (719) 694-2088  
LGAstudiosmailbox@gmail.com  
www.lgastudios.com


THE BARN AT VENETUCCI  
5210 S HIGHWAY 85  
COMPUTER FILE #02-1002

DRAWN BY LMM  
CHECKED BY LG  
PLOT 02/26/13

MAIN LEVEL FLOOR PLAN

Sheet #  
A1  
OF 5 Sheets

MAIN LEVEL FLOOR PLAN SCALE 1/4"=1'

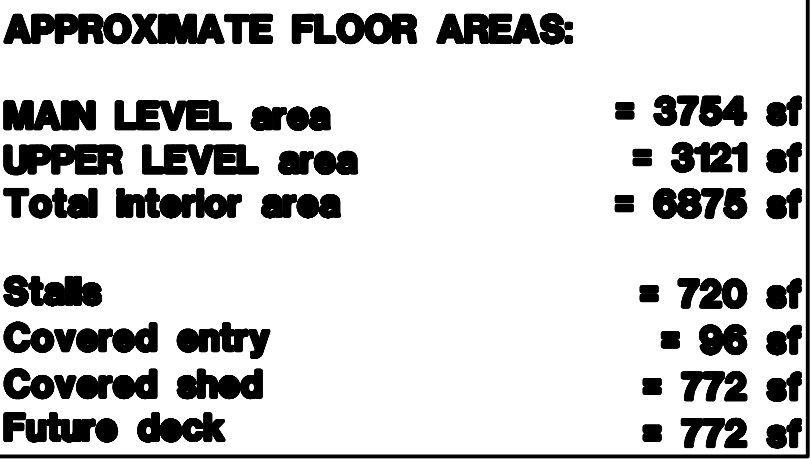

A	ROOF:
B	FASCIA/SOFFIT:
C	EXTERIOR WALL:
D	EXTERIOR WALL BALLOON FRAME:
E	FRAMED FLOOR SYSTEM:
F	EXTERIOR DECK SYSTEM:
G	RAILING SYSTEM:
H	STAIRS:
I	BASEMENT FOUNDATION WALL:
J	SLAB ON GRADE:
K	PERIMETER DRAIN SYSTEM:

ALL ASSEMBLIES AND GENERAL  
NOTES REFER TO SHEET CSI AND

56 NOT USED

57 NOT USED

58 NOT USED

59 NOT USED

NOTE:  
FOR OTHER APPLICABLE KEYNOTES SEE  
GENERAL NOTE SHEET 'CSI' FOR KEYNOTES 1-30  
AND CORRESPONDING ASSEMBLY NOTES.

SCALE 1/4"=1'

**LGA STUDIOS**  
9 N. Tejon St. Suite 113  
Colorado Springs, CO. 80903  
(719) 635-0880  
Fax: (719) 694-2088  
Email: [studiosmailbox@gmail.com](mailto:studiosmailbox@gmail.com)  
[www.lgastudios.com](http://www.lgastudios.com)

# BARN AT VENETUCCI

**5210 S HIGHWAY 85**  
**COMPUTER FILE #12-1002**

DRAWN BY LMM  
CHECKED BY LG

LOT 02/26/13

UPPER LEVEL FLOOR  
PLAN

Sheet #

A2

OF 5 Sheets