




1 NORTH ELEVATION  
SCALE: 1/8"=1'-0"

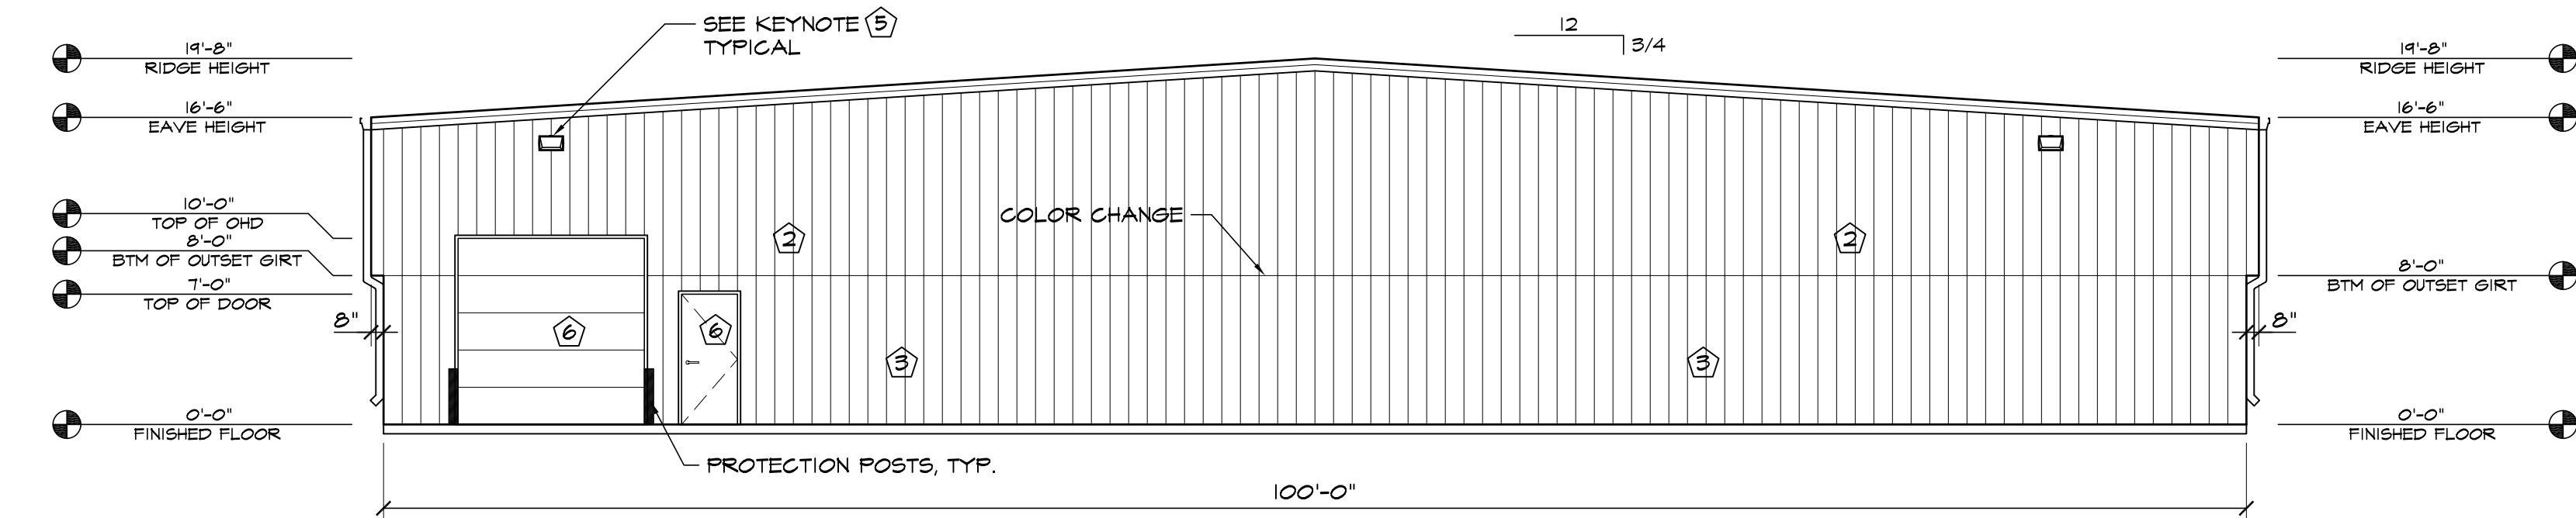

2 SOUTH ELEVATION  
SCALE: 1/8"=1'-0"

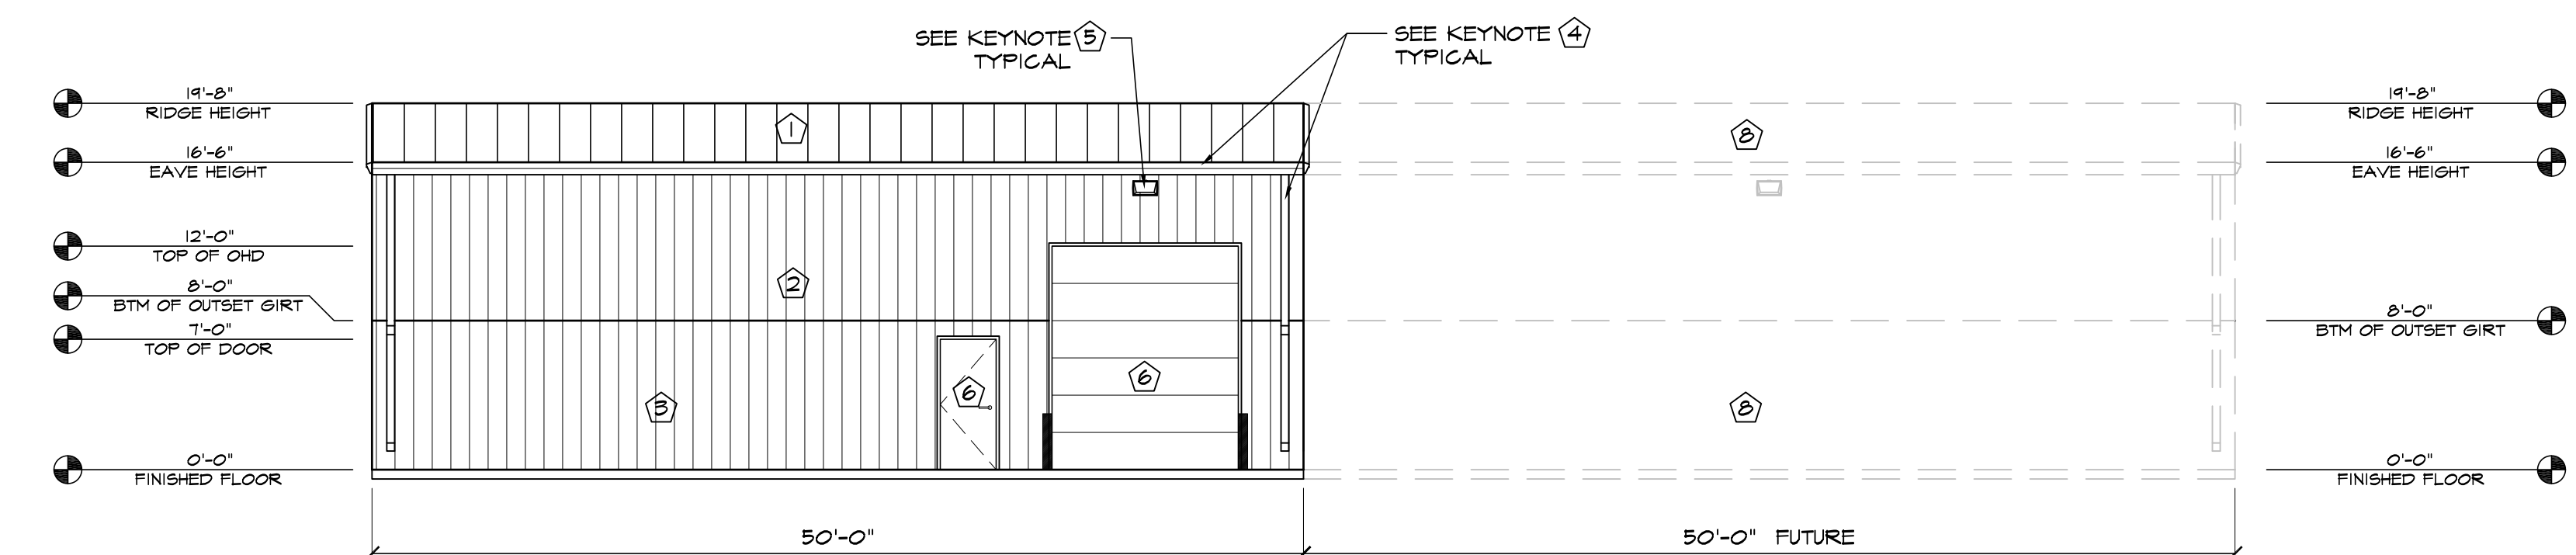

3 EAST ELEVATION  
SCALE: 1/8"=1'-0"

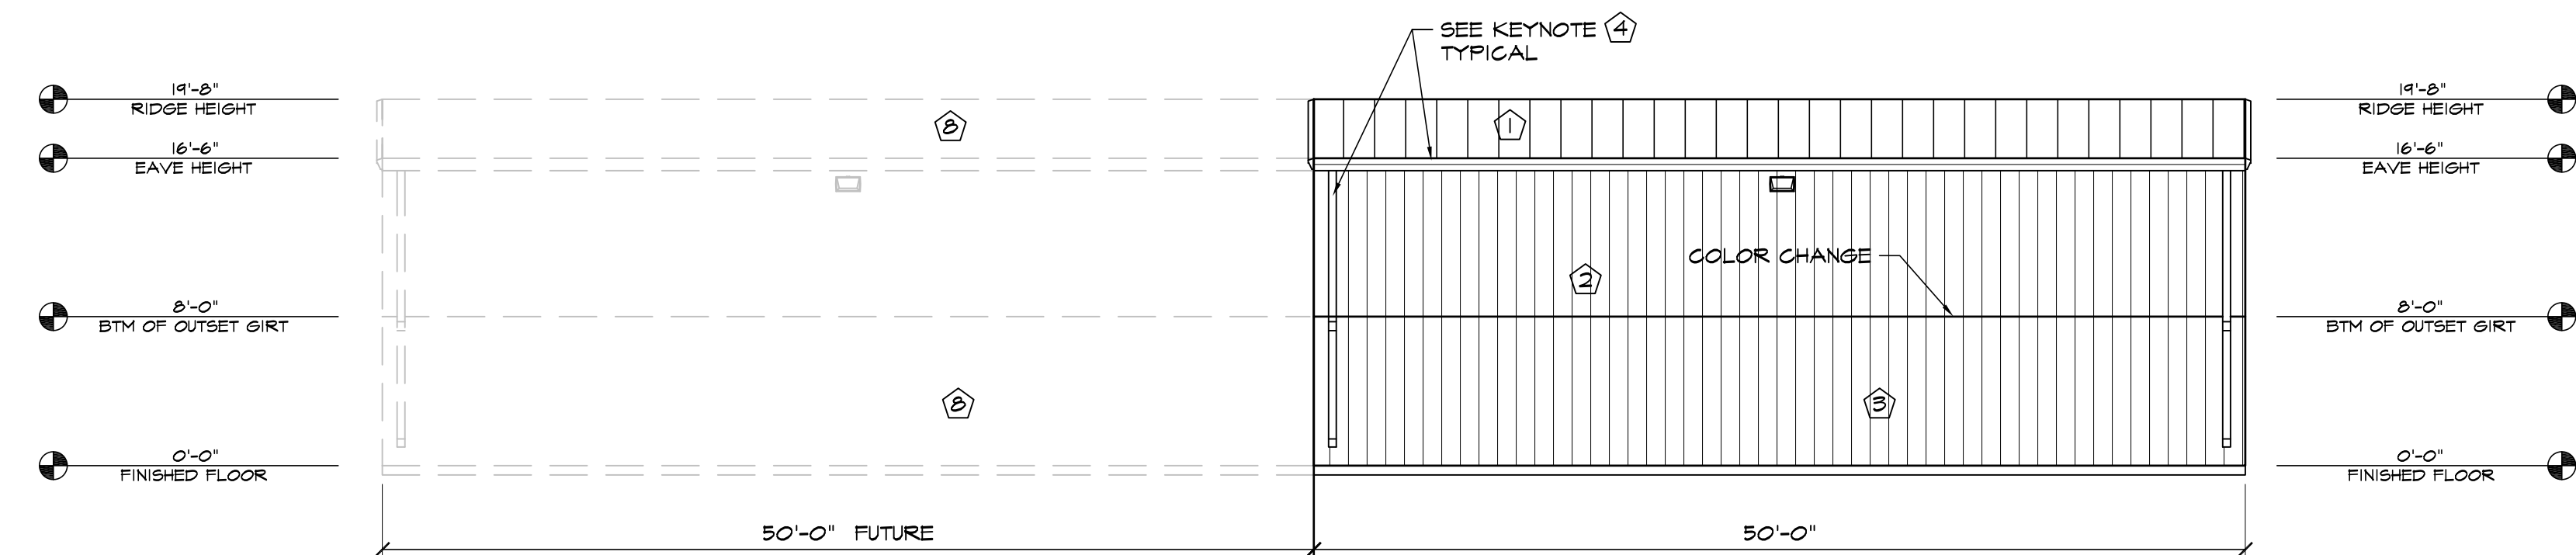



4 WEST ELEVATION  
SCALE: 1/8"=1'-0"

ELEVATION KEY NOTES	
1	PREFINISHED 24 GA. "PBR" METAL ROOF PANELS BY METAL BUILDING PROVIDER.
2	PREFINISHED 26 GA. "PBR" METAL WALL PANELS BY METAL BUILDING PROVIDER COLOR - TO BE DETERMINED
3	PREFINISHED 26 GA. "PBR" METAL WALL PANELS BY METAL BUILDING PROVIDER COLOR - TO BE DETERMINED
4	PREFINISHED GUTTER & DOWNSPOUTS BY METAL BUILDING PROVIDER
5	WALL PACK LIGHT - TOP OF LIGHT @ 15'-6" A.F.F.
6	SEE SCHEDULES ON A4.1 FOR ALL DOOR & WINDOW INFORMATION
7	3/4" STUCCO FINISH SYS., EXPANSION JOINT - 120 SF MAX AREA
8	FUTURE TO MATCH MATERIALS & COLORS

**HAMMERS CONSTRUCTION INC.**  
COMMERCIAL GENERAL CONTRACTORS SPECIALIZING IN DESIGN/BUILD  
PRESIDENT: STEVE R. HAMMERS  
VICE PRES. DAVID J. HAMMERS  
1411 WOOLSEY HEIGHTS  
COLORADO SPRINGS, CO 80915  
(719) 570-1589 FAX (719) 570-7008  
www.hammersconstruction.com

THIS DRAWING CONTAINS MATERIAL & INFORMATION WHICH MAY NOT BE REPRODUCED WITHOUT WRITTEN CONSENT OF HAMMERS CONSTRUCTION INC. THESE DRAWINGS ARE INTENDED TO BE USED ONLY BY HAMMERS CONSTRUCTION & ITS REPRESENTATIVES. THESE DRAWINGS HAVE NOT BEEN PREPARED FOR ANY OTHER PURPOSE THAN TO INDICATE THE GENERAL FEATURES AND PLACEMENT OF THE PROPOSED PROJECT. COPYRIGHT © 2018 HAMMERS CONSTRUCTION

**CBP 9-2**  
CLAREMONT BUSINESS PARK-Lot 4-2  
1405 SELIX GROVE  
COLORADO SPRINGS, CO 80915  
EL PASO COUNTY, COLORADO

  

DATE: JAN. 26, 2018  
DRAWN BY: L. PETERSON  
PROJ. MGR: Z. GRABTREE  
SCALE: SEE PLAN  
APPROVED BY:  
JOB NO: 1065

RESUBMITTALS:
