


EVERY EVENT LAYOUT
IS DIFFERENT, SO
GENERAL PATTERN

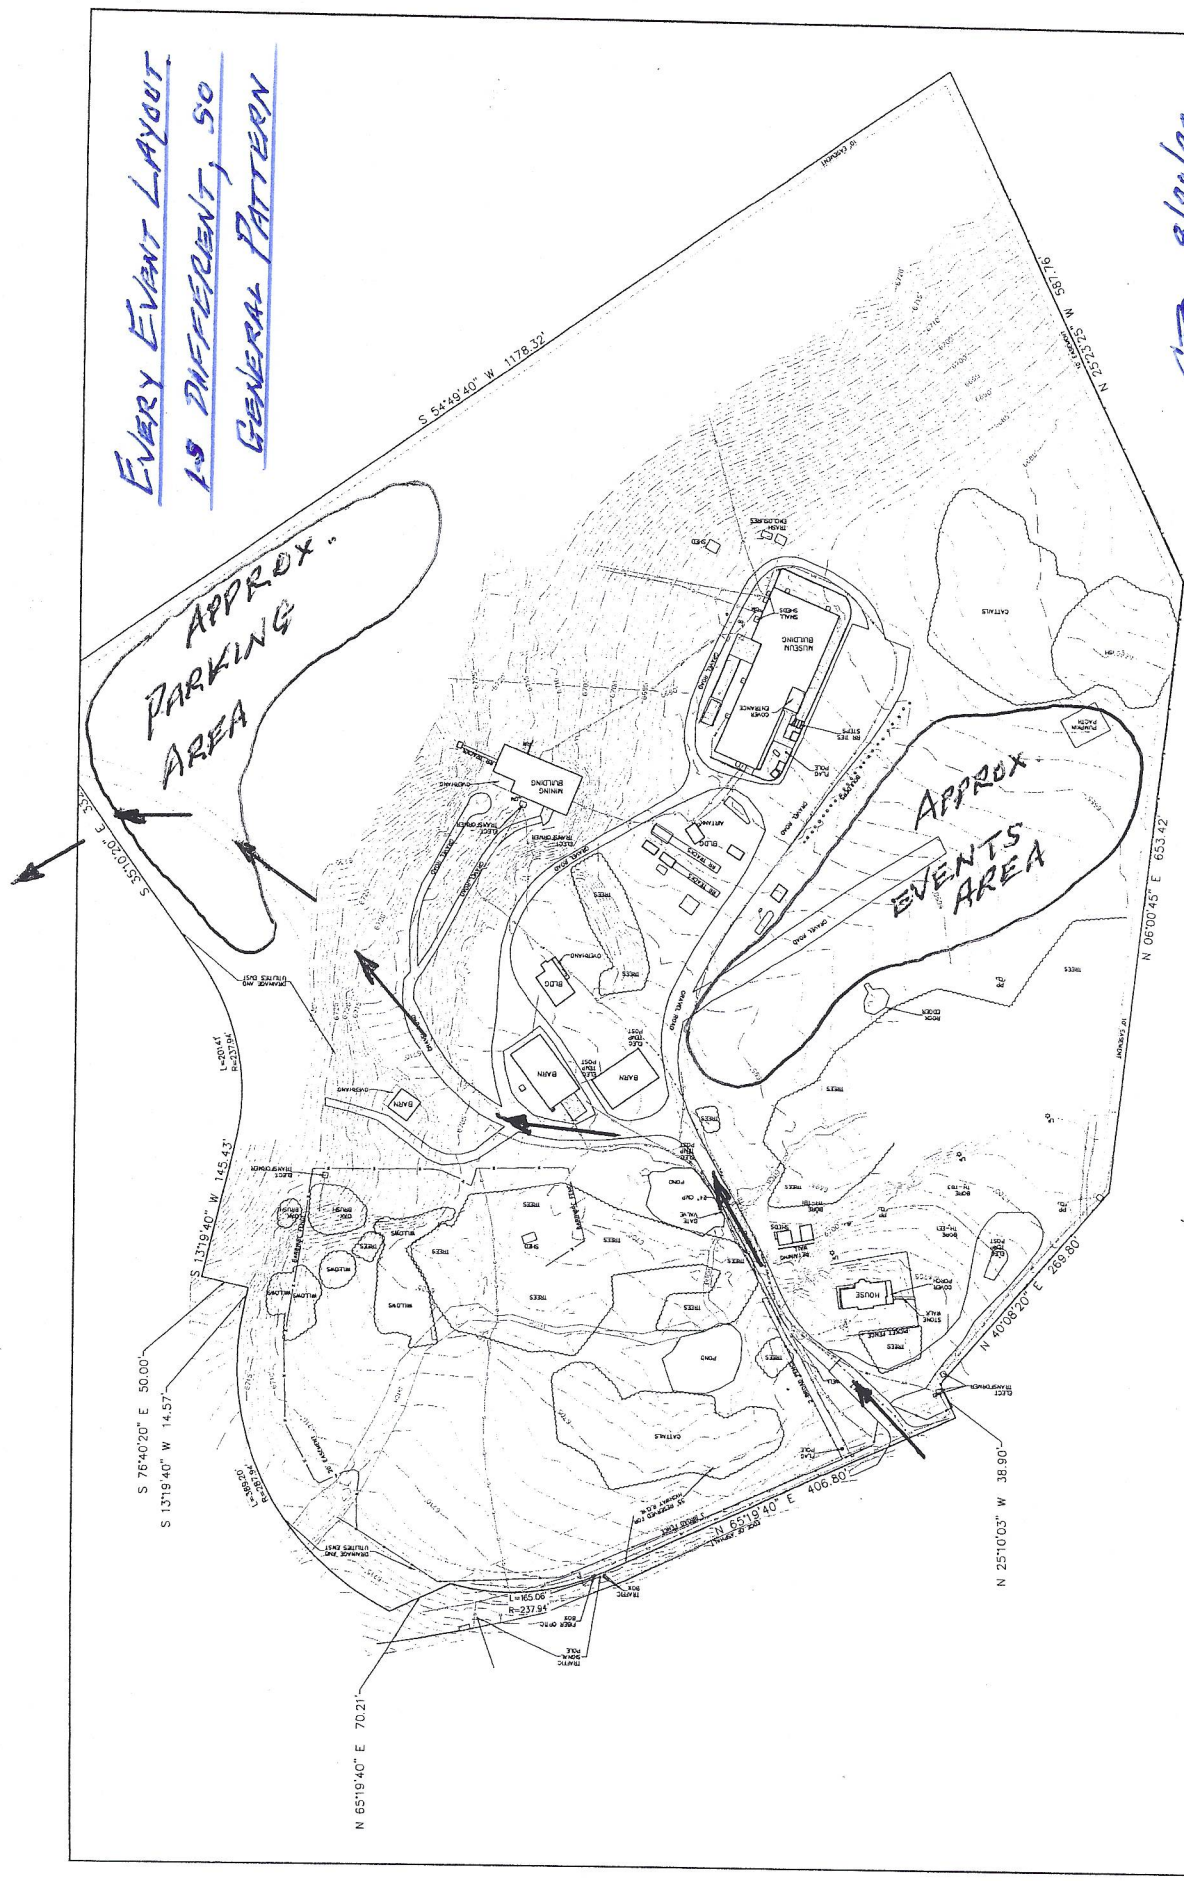

Handwritten: 8/20/20

<p>MINING MUSEUM SITE TOPO</p>	
<p>POLARIS SURVEYING, INC. COLORADO SPRINGS, CO 80909 (719)448-0844 FAX: (719)448-9325</p>	
DATE: 01-11-19	CLIENT: RAJ
DRAWING NO:	SHEET:
DESIGNER: RAJ	CHECKED BY: RAJ
DATE: 01-11-19	SCALE: AS SHOWN
<p>SITE PLAN DRAWING</p>	
<p>WMM 1 225 NORTH GATE</p>	
<p>THIS DRAWING WAS PREPARED BY THE STATE OF COLORADO, IN THE CITY OF DENVER, COLORADO, AND IS THE PROPERTY OF POLARIS SURVEYING, INC. NO OTHER ACTION SHALL BE TAKEN BY THE STATE OF COLORADO, IN THE CITY OF DENVER, COLORADO, IN CONNECTION WITH THIS DRAWING. ANY ACTION BASED UPON ANY SUBJECT MATTER IN THIS DRAWING, WITHOUT THE WRITTEN CONSENT OF POLARIS SURVEYING, INC., IS VOID.</p>	