



YOW Architects PC

Architecture & Planning

115 S. Weber Colorado Springs, Colorado 719-475-8133

NOT FOR CONSTRUCTION

1865 Woodmoor Dr - Clubhouse

1865 Woodmoor Dr
Monument, CO
AS BUILT

Project Number
18.195

Date
6.14.18


Revisions

Drawn By
ATT

Checked By
YOW

A1.0

Floor Plan - Clubhouse
Scale
3/16" = 1'-0"

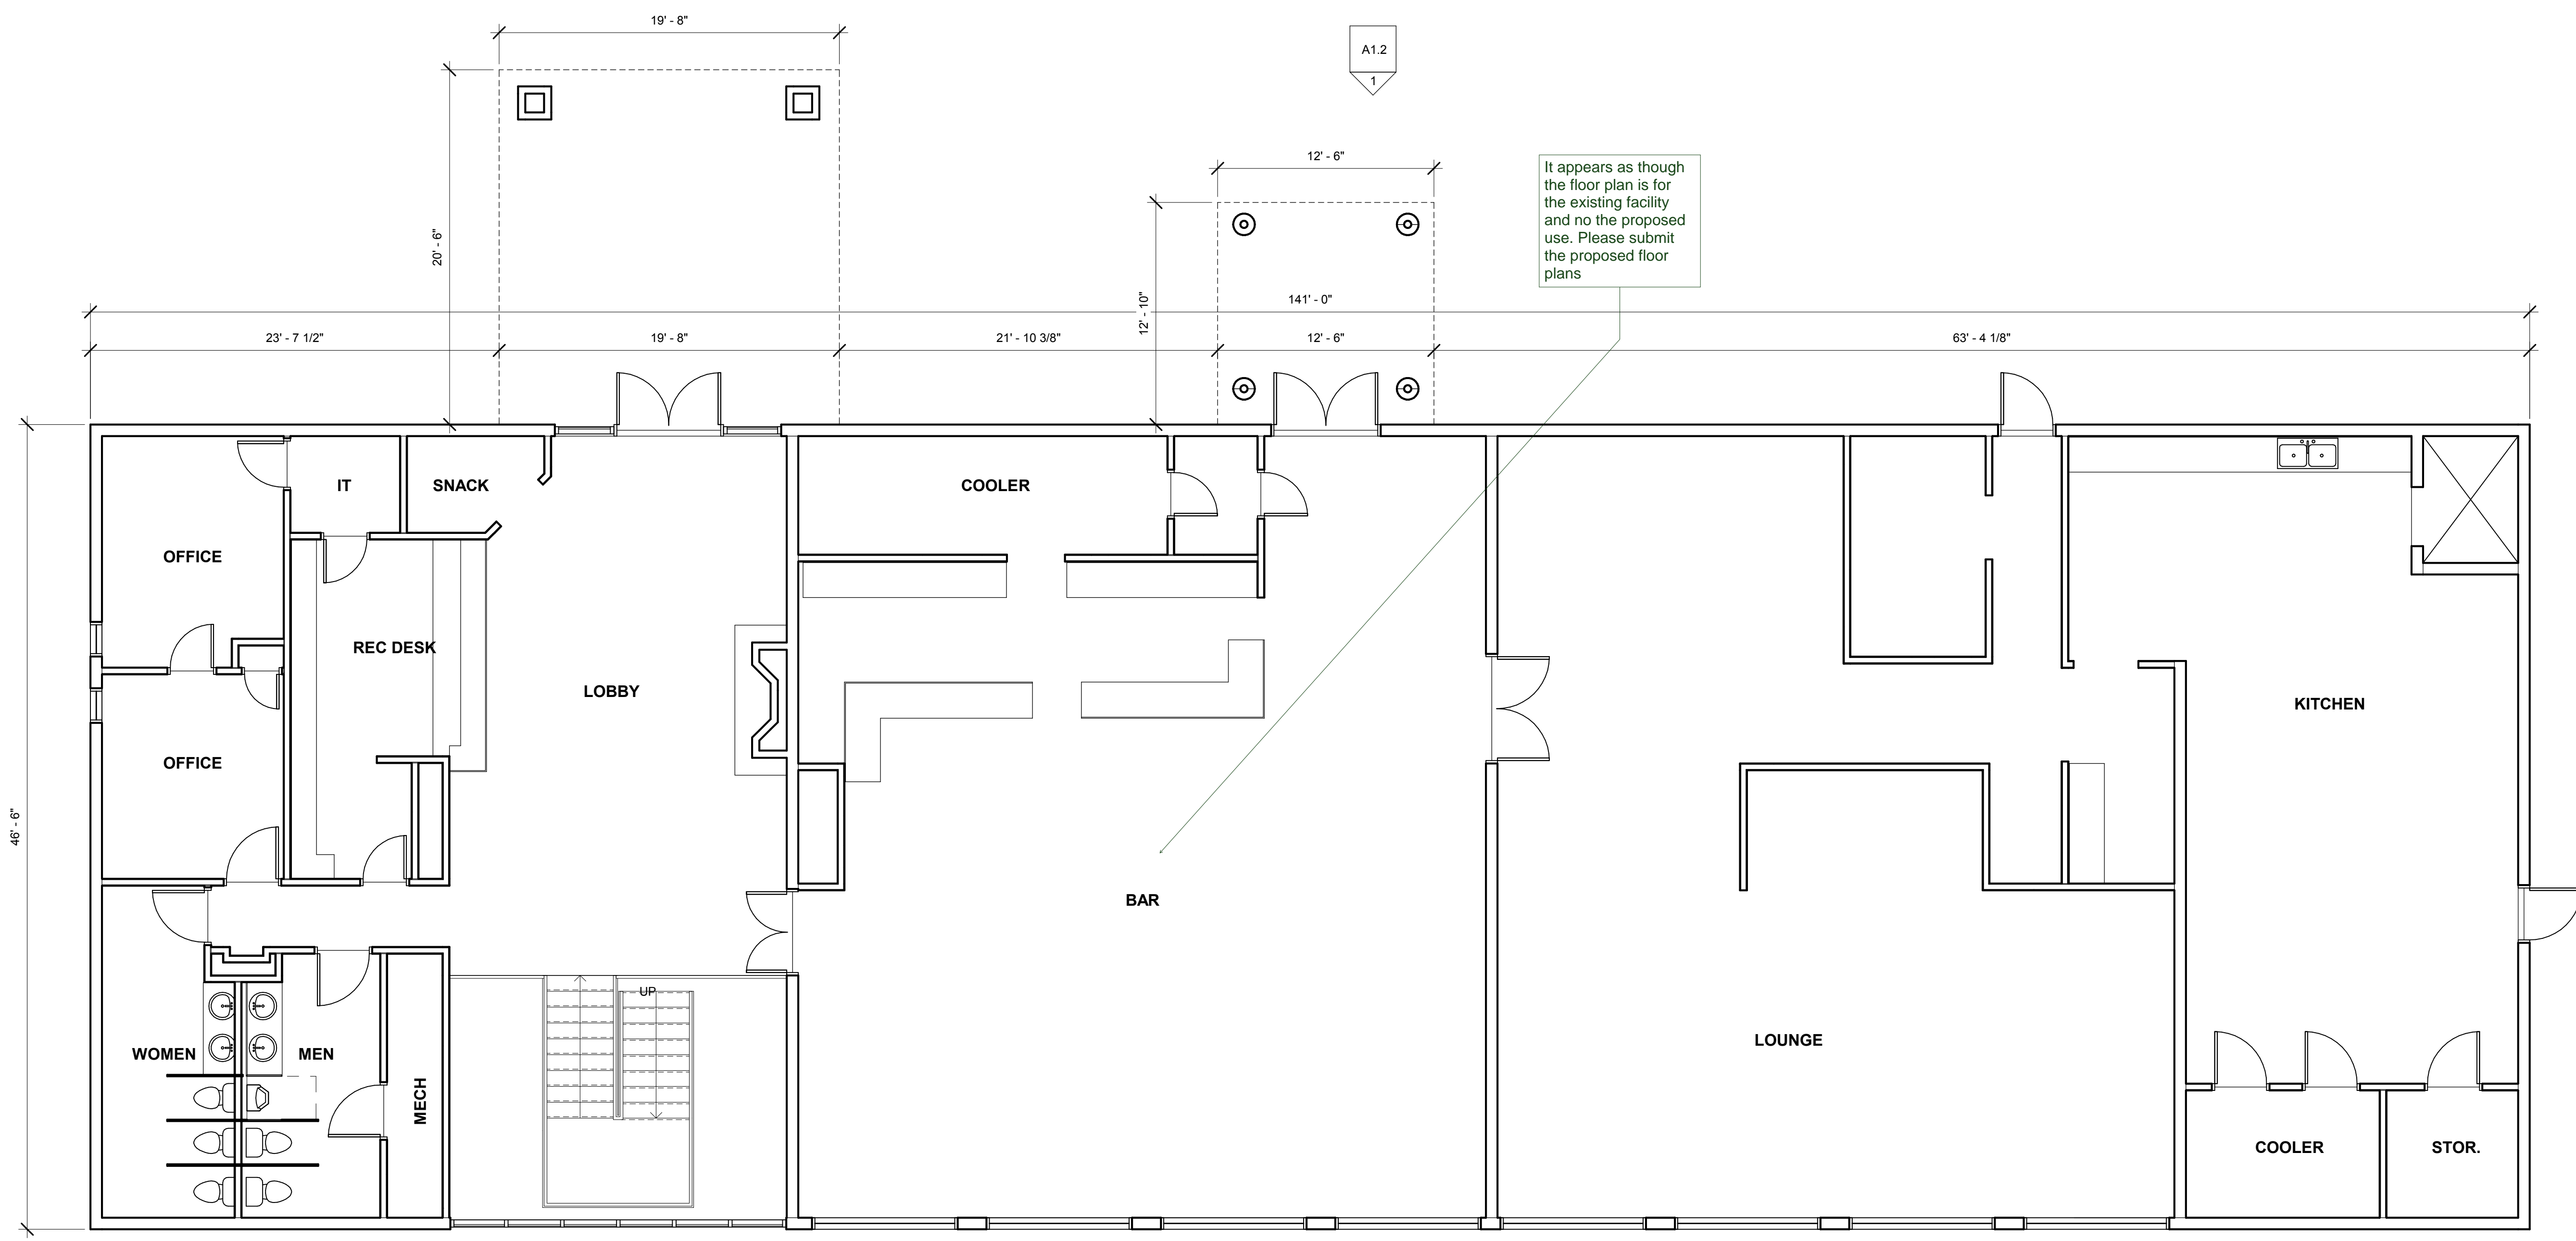

It appears as though the floor plan is for the existing facility and no the proposed use. Please submit the proposed floor plans

1 ENTRY LEVEL
3/16" = 1'-0"

6/15/2018 4:12:47 PM



YOW Architects PC

Architecture & Planning

115 S. Weber Colorado Springs, Colorado 719-475-8133

NOT FOR CONSTRUCTION

1865 Woodmoor Dr - Clubhouse


1865 Woodmoor Dr
Monument, CO
AS BUILT

Project Number
18.195

Date
6.14.18
Revisions

Drawn By
ATT
Checked By
YOW

A1.1
Floor Plan - Clubhouse
Scale
3/16" = 1'-0"

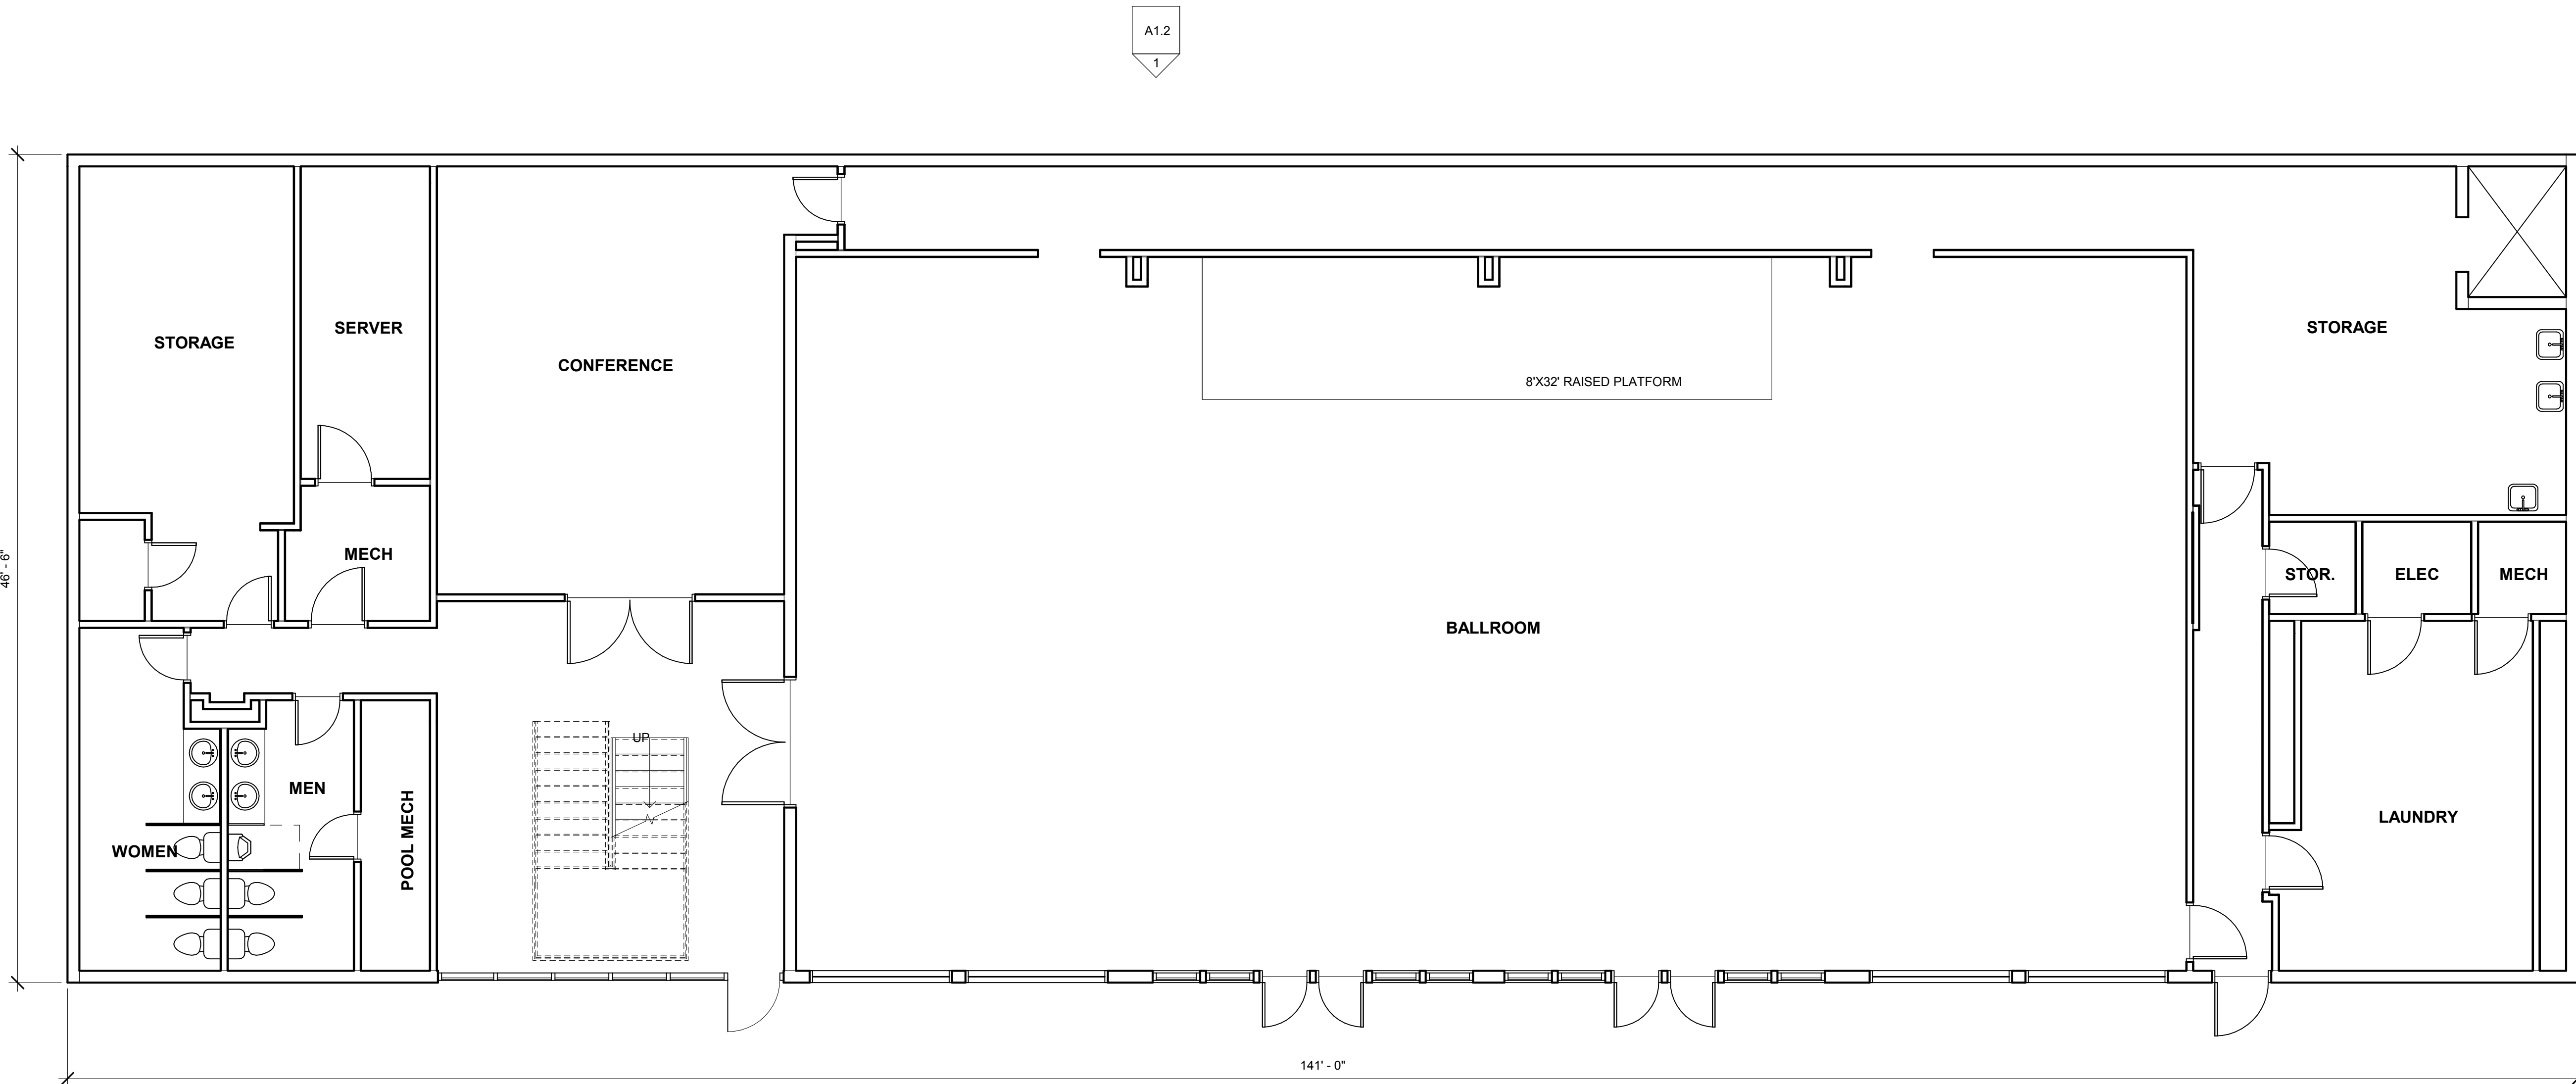

1 LOWER LEVEL
3/16" = 1'-0"

6/15/2018 4:12:47 PM



YOW Architects PC
Architecture & Planning

115 S. Weber Colorado Springs, Colorado 719-475-8133


NOT FOR CONSTRUCTION

1865 Woodmoor Drive -
Building A - Aspen
1865 Woodmoor Dr
Monument, CO
AS BUILT

Project Number
18.195
Date
6.14.18
Revisions

Drawn By
ATT
Checked By
YOW

A1.2
Floor Plan - Bldg A - Aspen
Scale
1/8" = 1'-0"

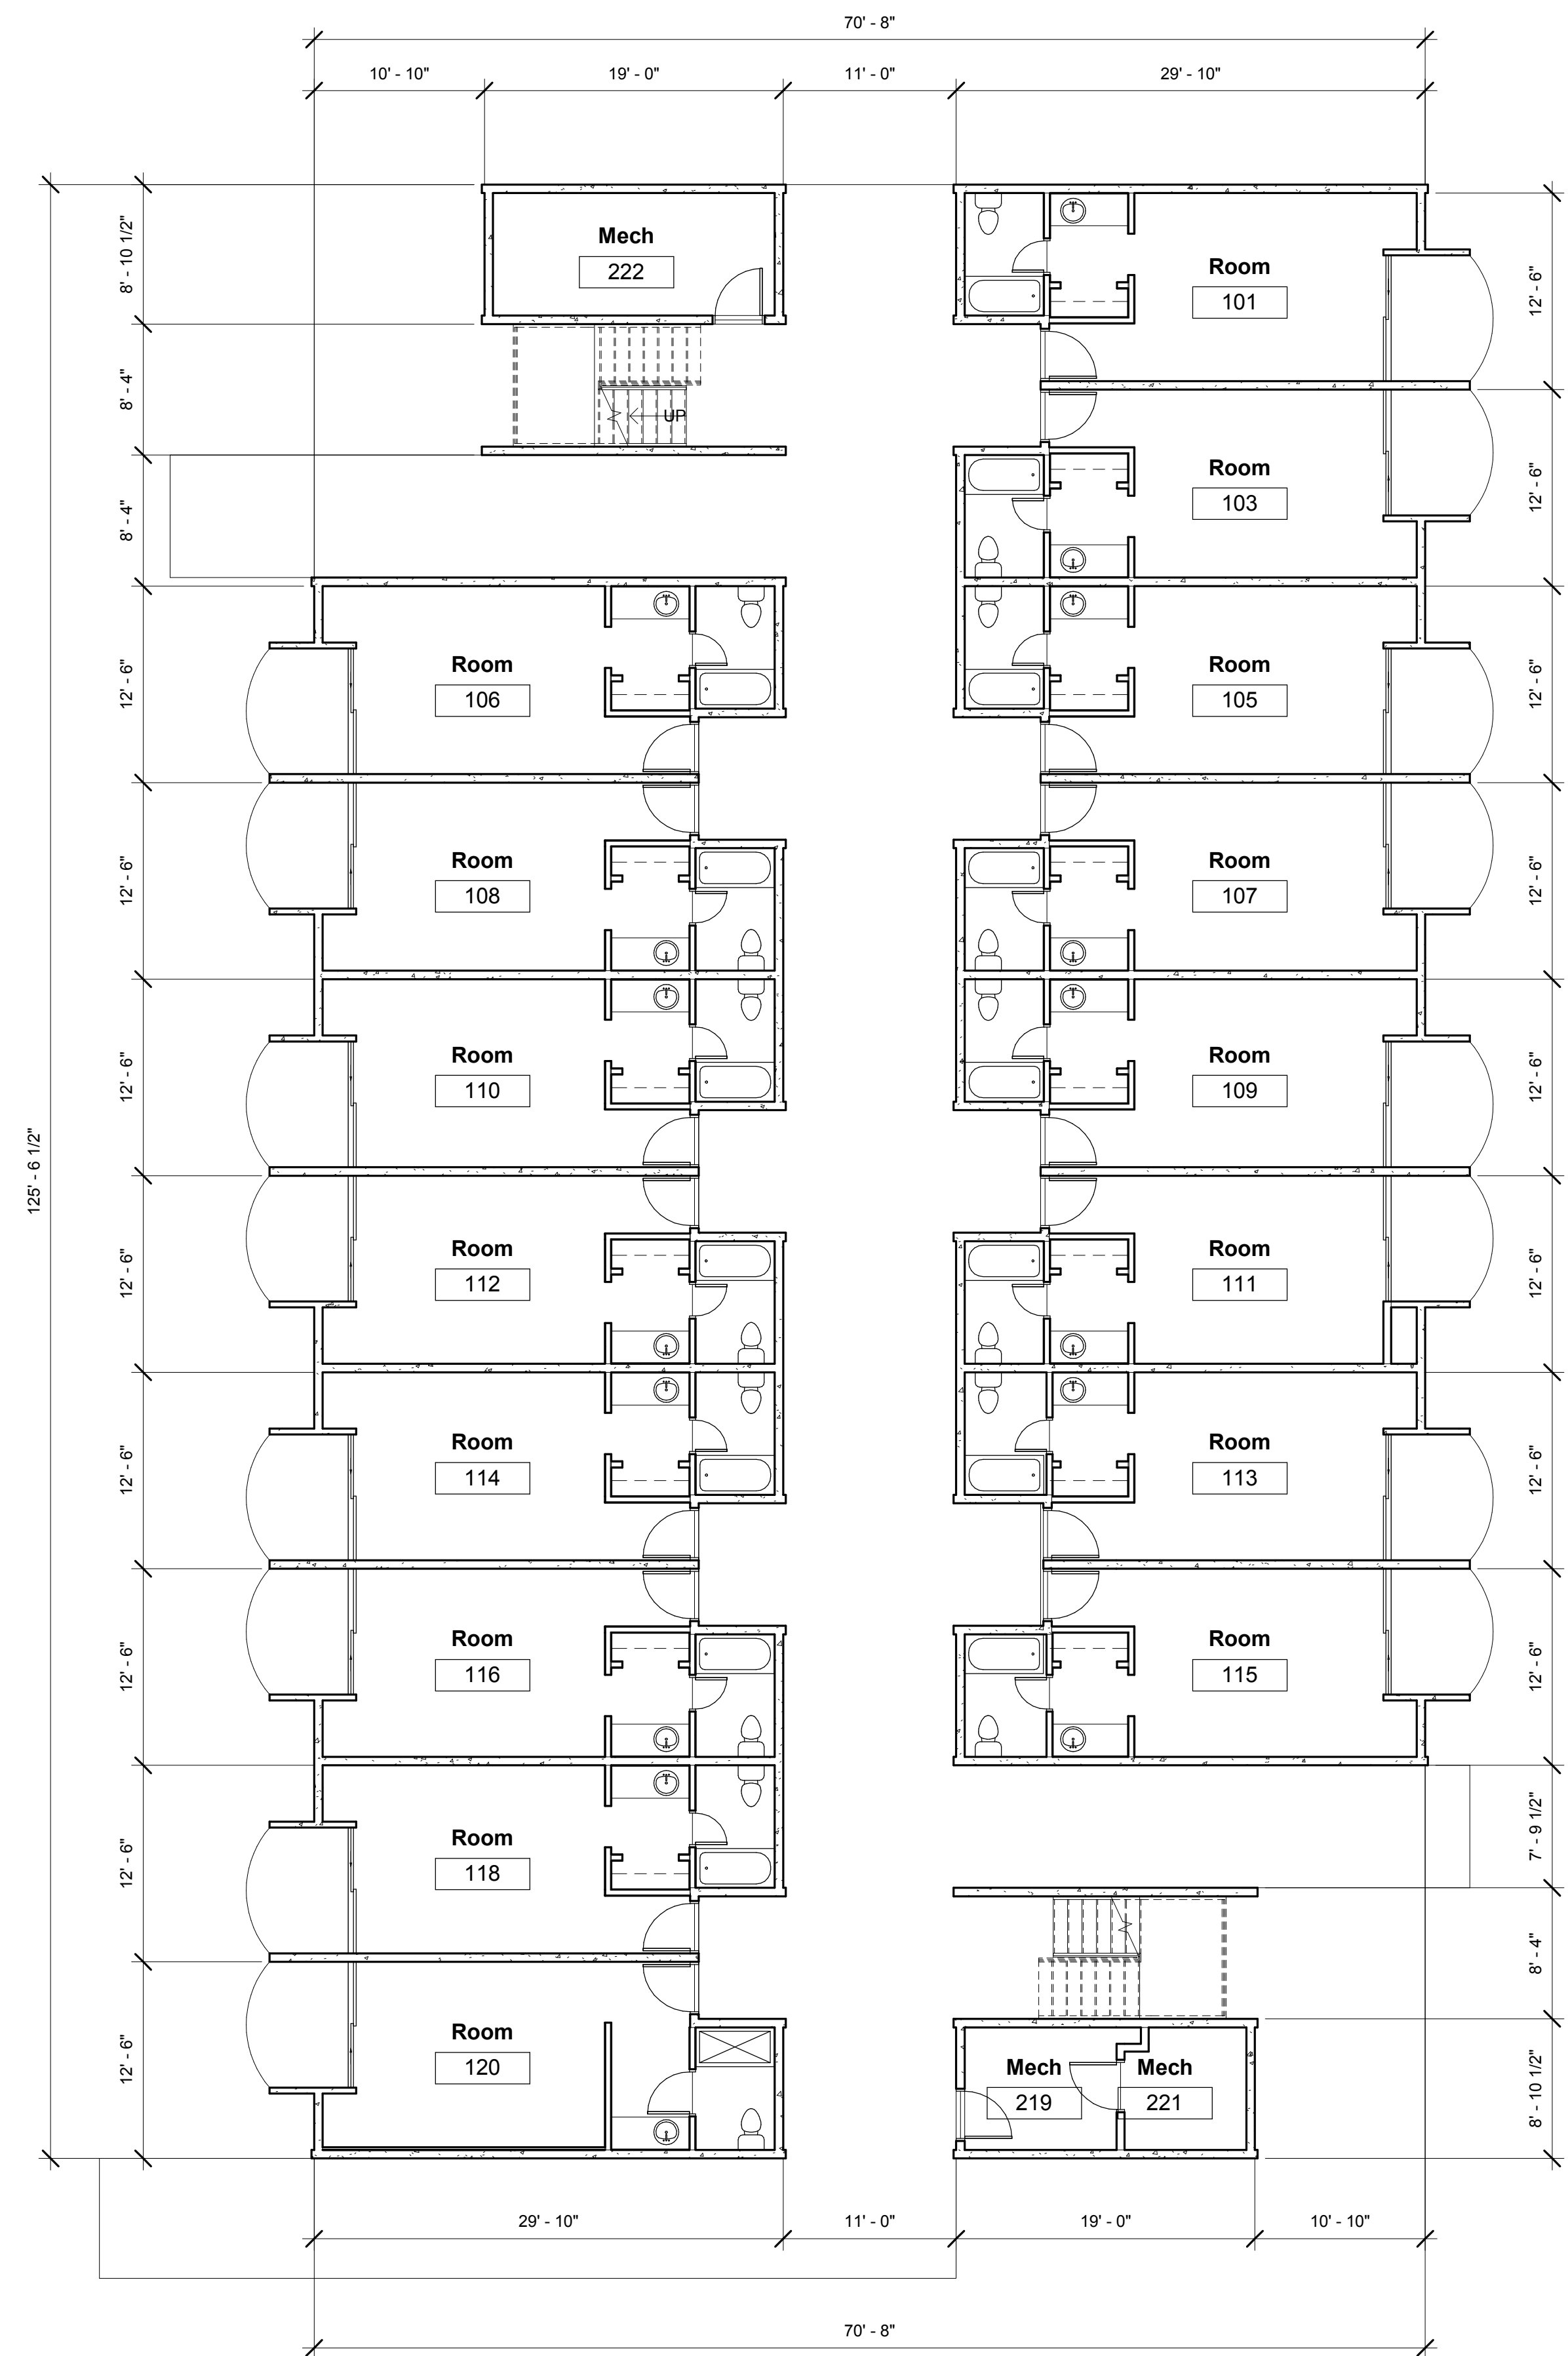




6/15/2018 4:18:29 PM

2 Level 2
1/8" = 1'-0"

1 Level 1
1/8" = 1'-0"

1 Level 3
1/8" = 1'-0"

A5.1 3

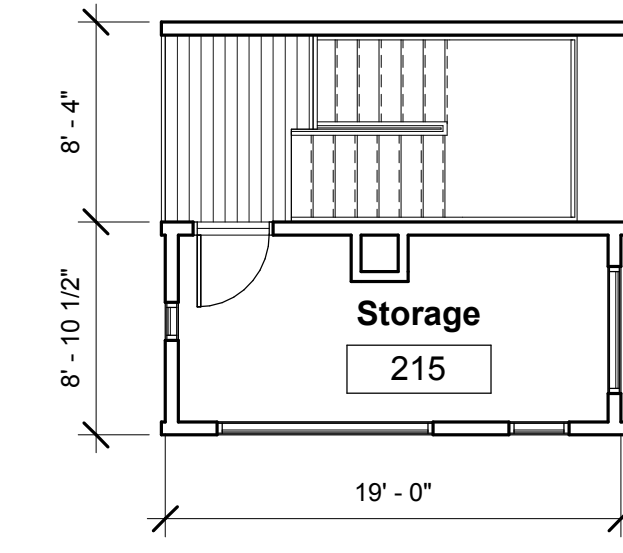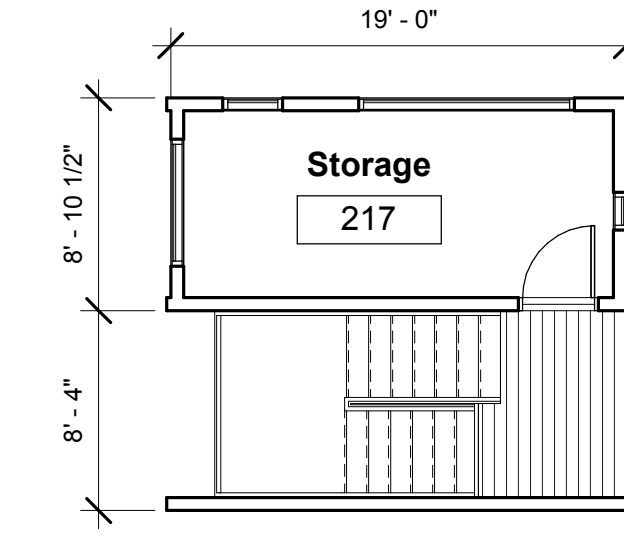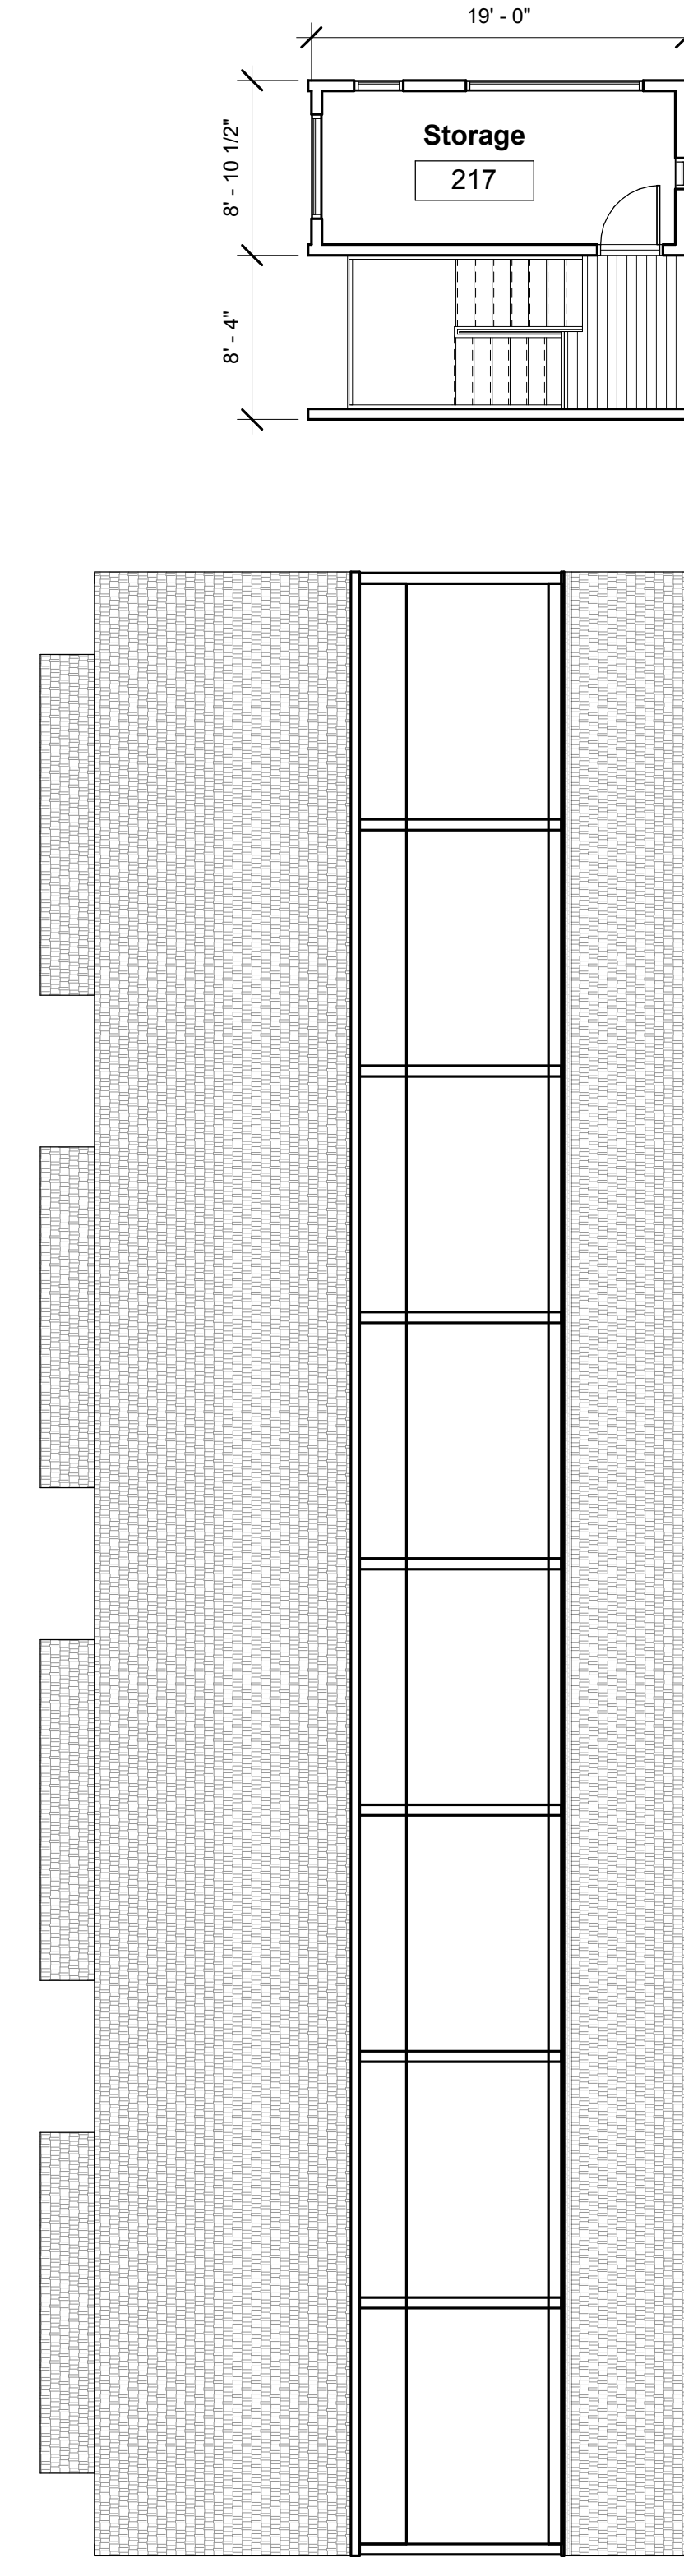

A5.1 2

A5.1 4

A5.1 1



YOW Architects PC

Architecture & Planning

115 S. Weber Colorado Springs, Colorado 719-475-8133

NOT FOR CONSTRUCTION

1865 Woodmoor Drive -
Building A - Aspen
1865 Woodmoor Dr
Monument, CO
AS BUILT

Project Number
18.195

Date
6.14.18

Revisions

Drawn By
ATT
Checked By
YOW

A1.3
Floor Plans - Bldg A - Aspen
Scale
1/8" = 1'-0"



YOW Architects PC

Architecture & Planning

115 S. Weber Colorado Springs, Colorado 719-475-8133

NOT FOR CONSTRUCTION

1865 Woodmoor Dr - Buildings B - Birch and C - Cottonwood Monument, CO

Project Number 18.195
Date 6.14.18
Revisions

Drawn By ATT
Checked By YOW

A1.4
Floor Plan - Bldg B and C
Scale 1/8" = 1'-0"



6/15/2018 4:39:26 PM

Level 1
1/8" = 1'-0"



Level 2
1/8" = 1'-0"

6/15/2018 4:39:26 PM

YOW Architects PC

Architecture & Planning

115 S. Weber Colorado Springs, Colorado 719-475-8133

NOT FOR CONSTRUCTION

1865 Woodmoor Dr - Buildings
B - Birch and C - Cottonwood
1865 Woodmoor Dr
Monument, CO
AS BUILT

Project Number
18.195

Date
6.14.18

Revisions

Drawn By
ATT
Checked By
YOW

A1.5
Floor Plans Bldgs B and C
Scale
1/8" = 1'-0"



YOW Architects PC

Architecture & Planning

115 S. Weber Colorado Springs, Colorado 719-475-8133

NOT FOR CONSTRUCTION

1865 Woodmoor Dr - Buildings B - Birch and C - Cottonwood Monument, CO AS BUILT








Project Number 18.195

Date 6.14.18

Revisions


Drawn By ATT
Checked By YOW

A1.6
Floor Plans - Buildings B and C
Scale 1/8" = 1'-0"

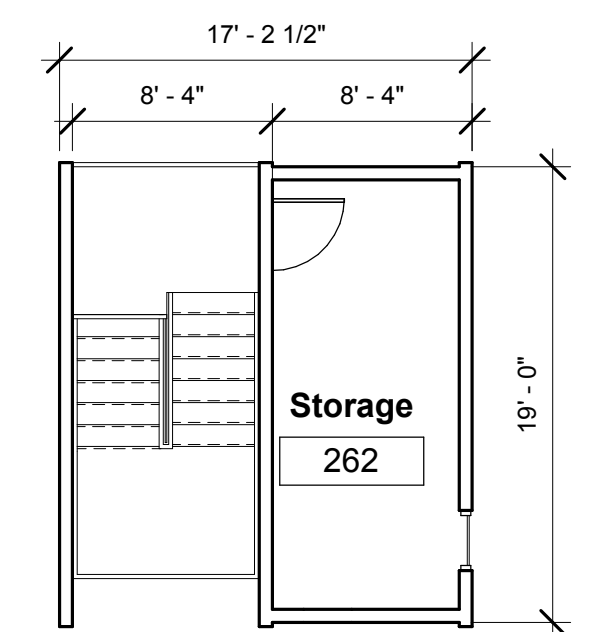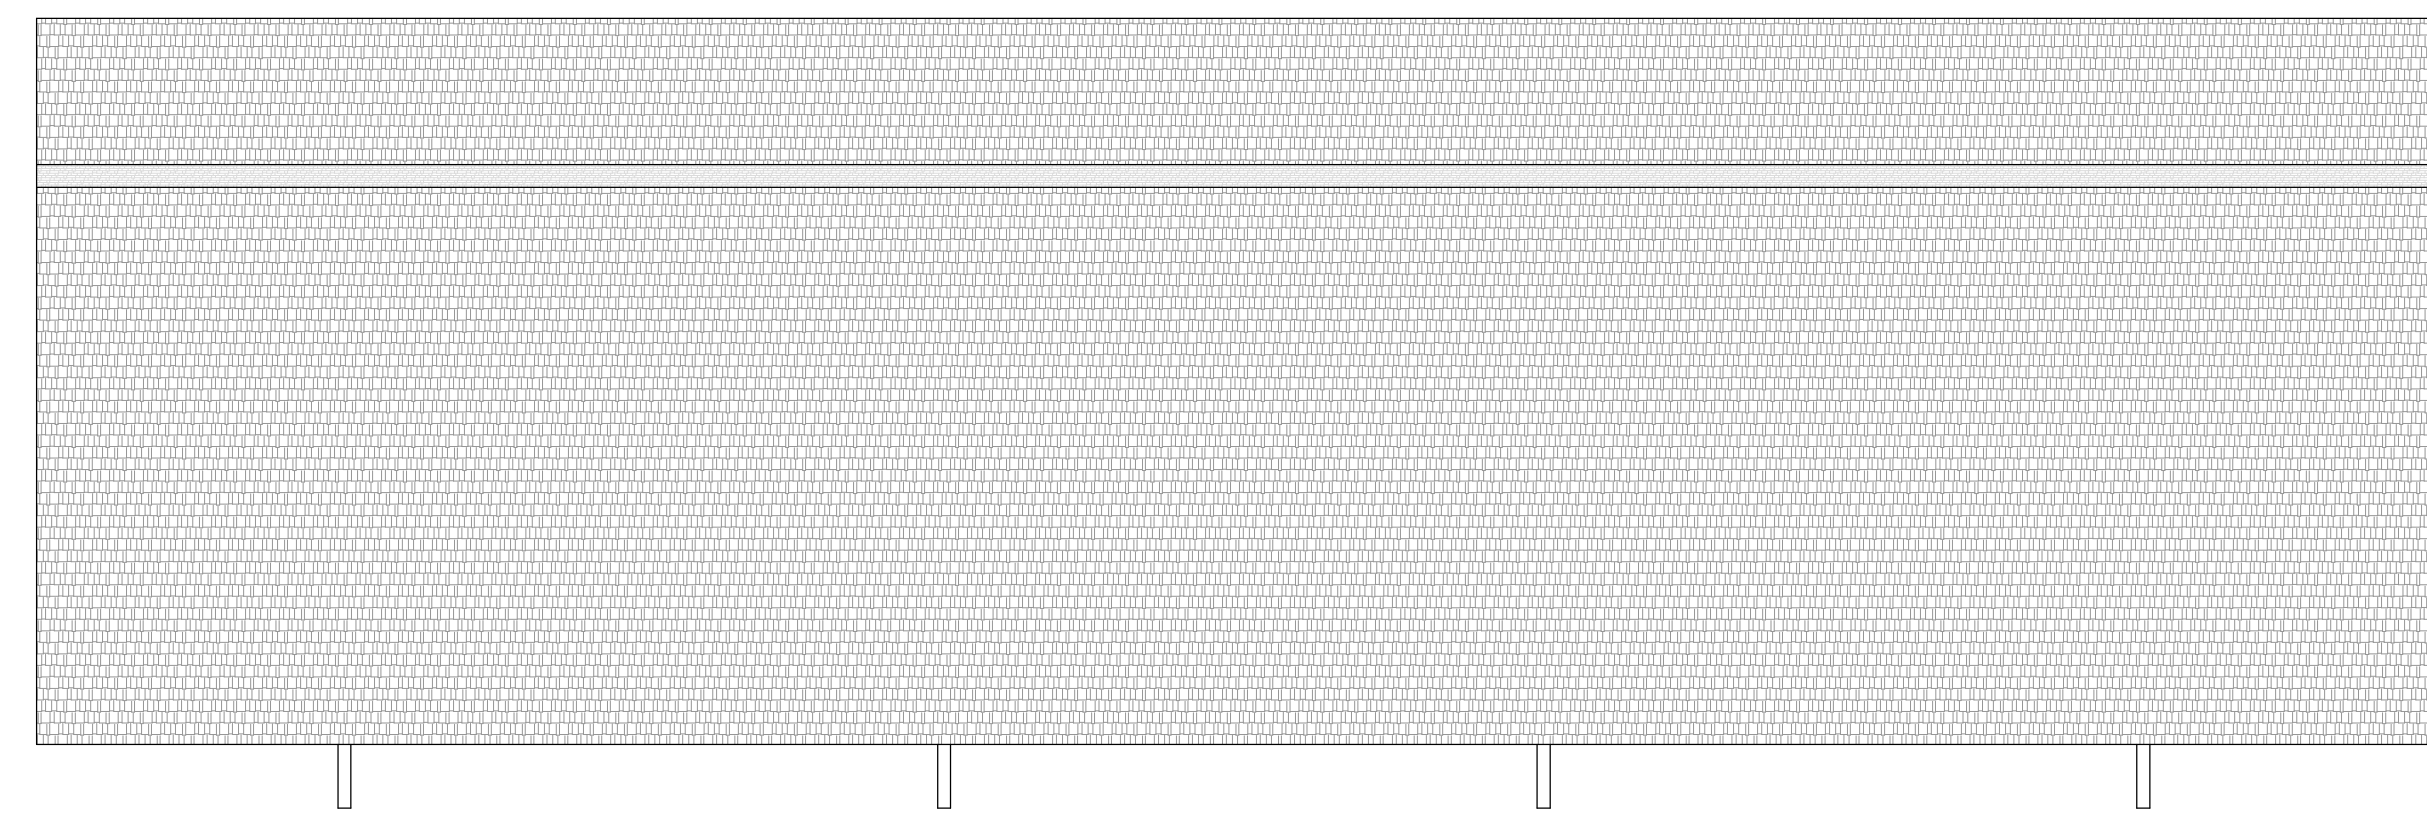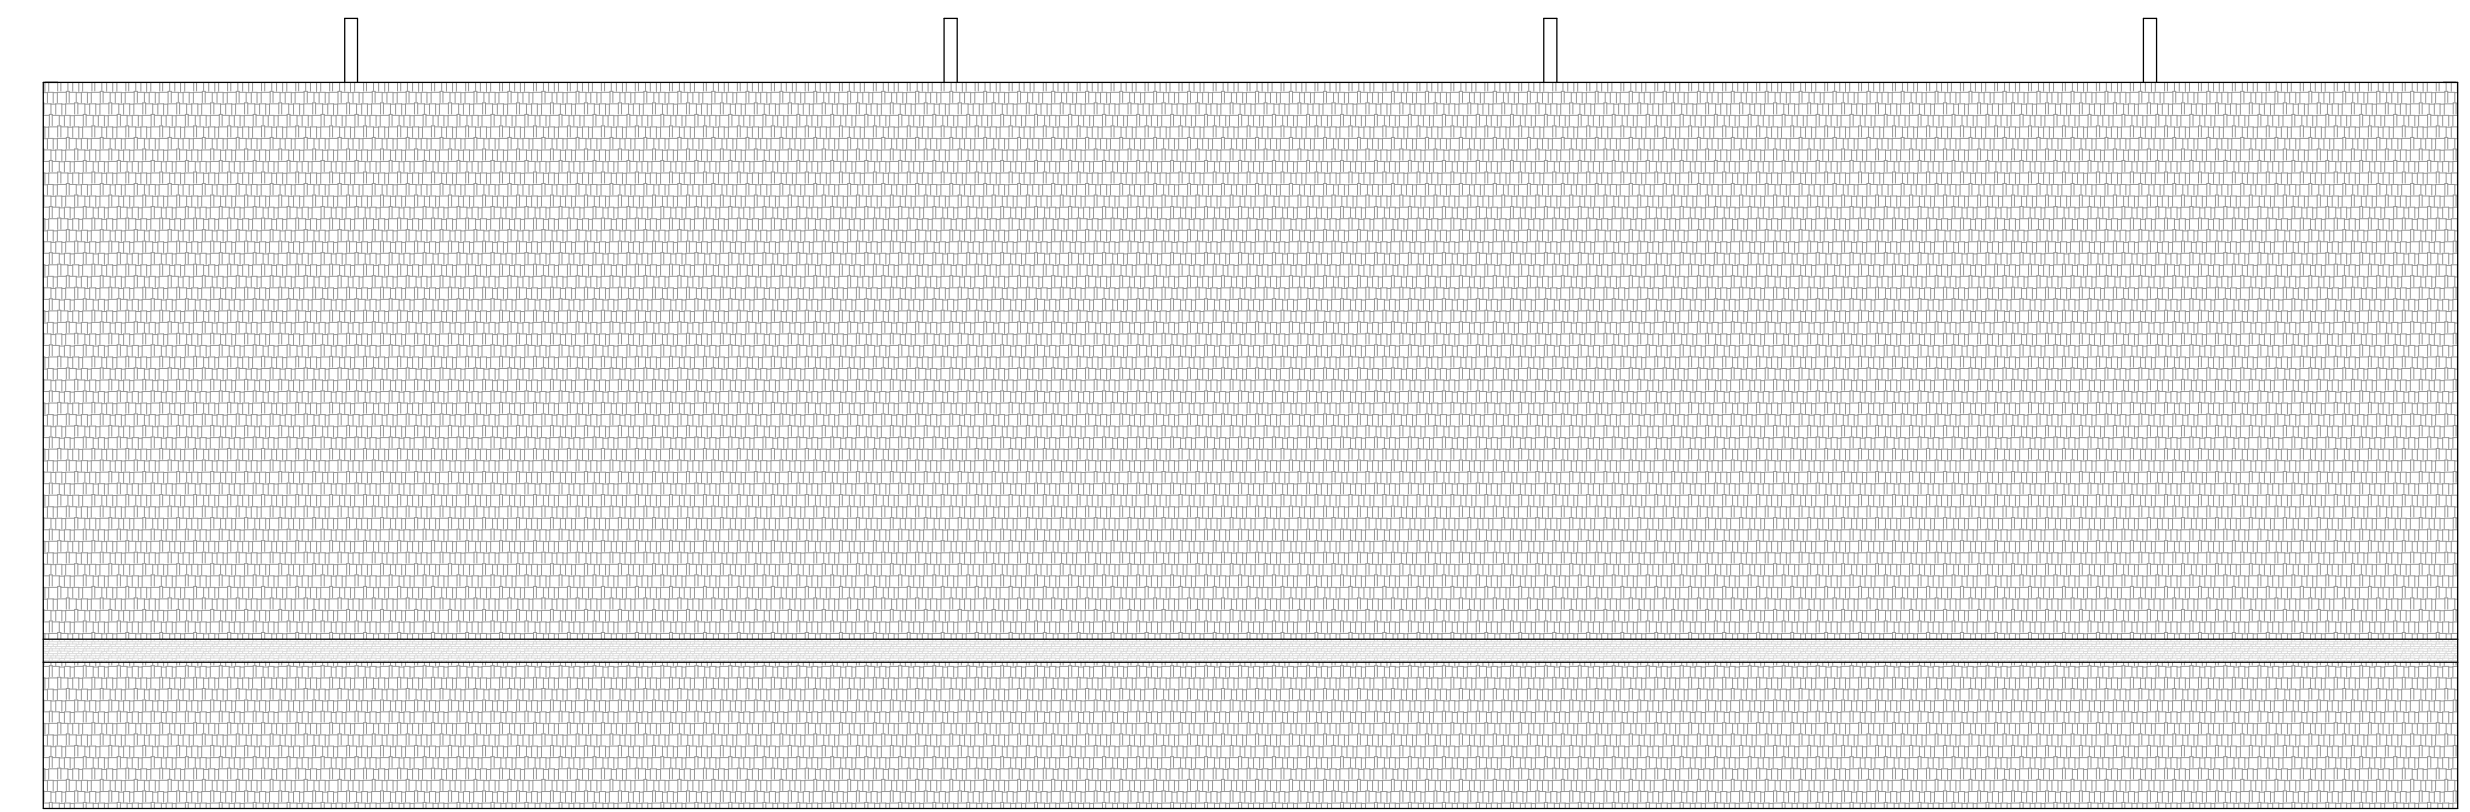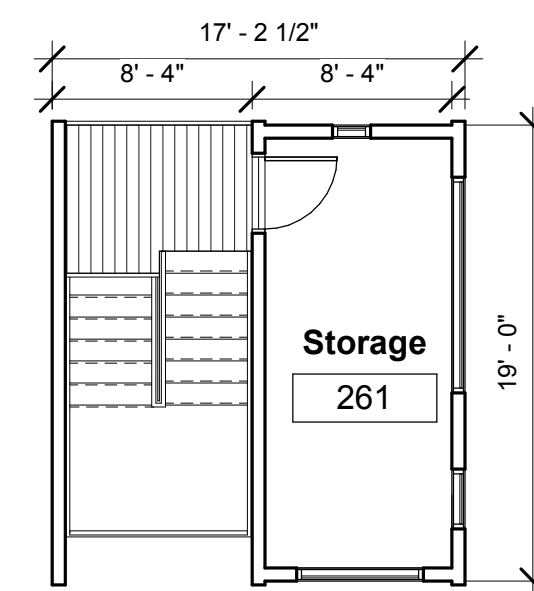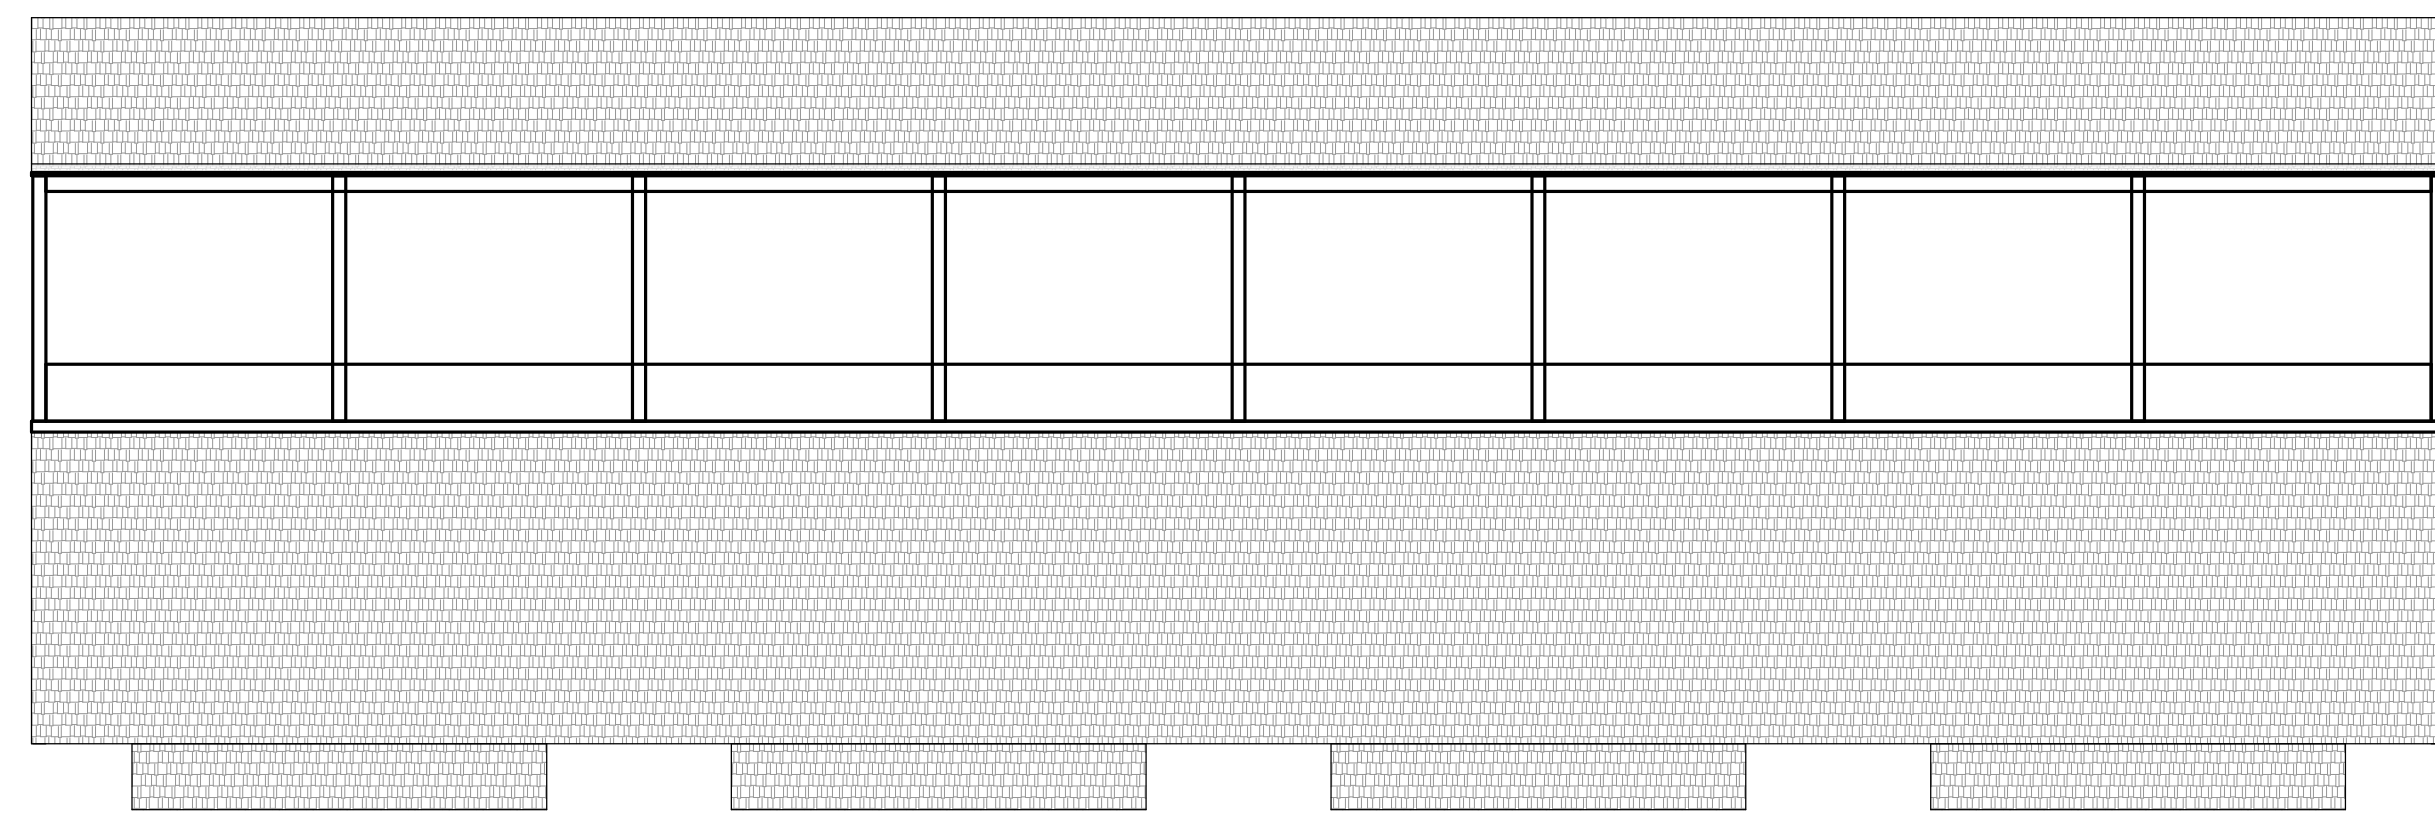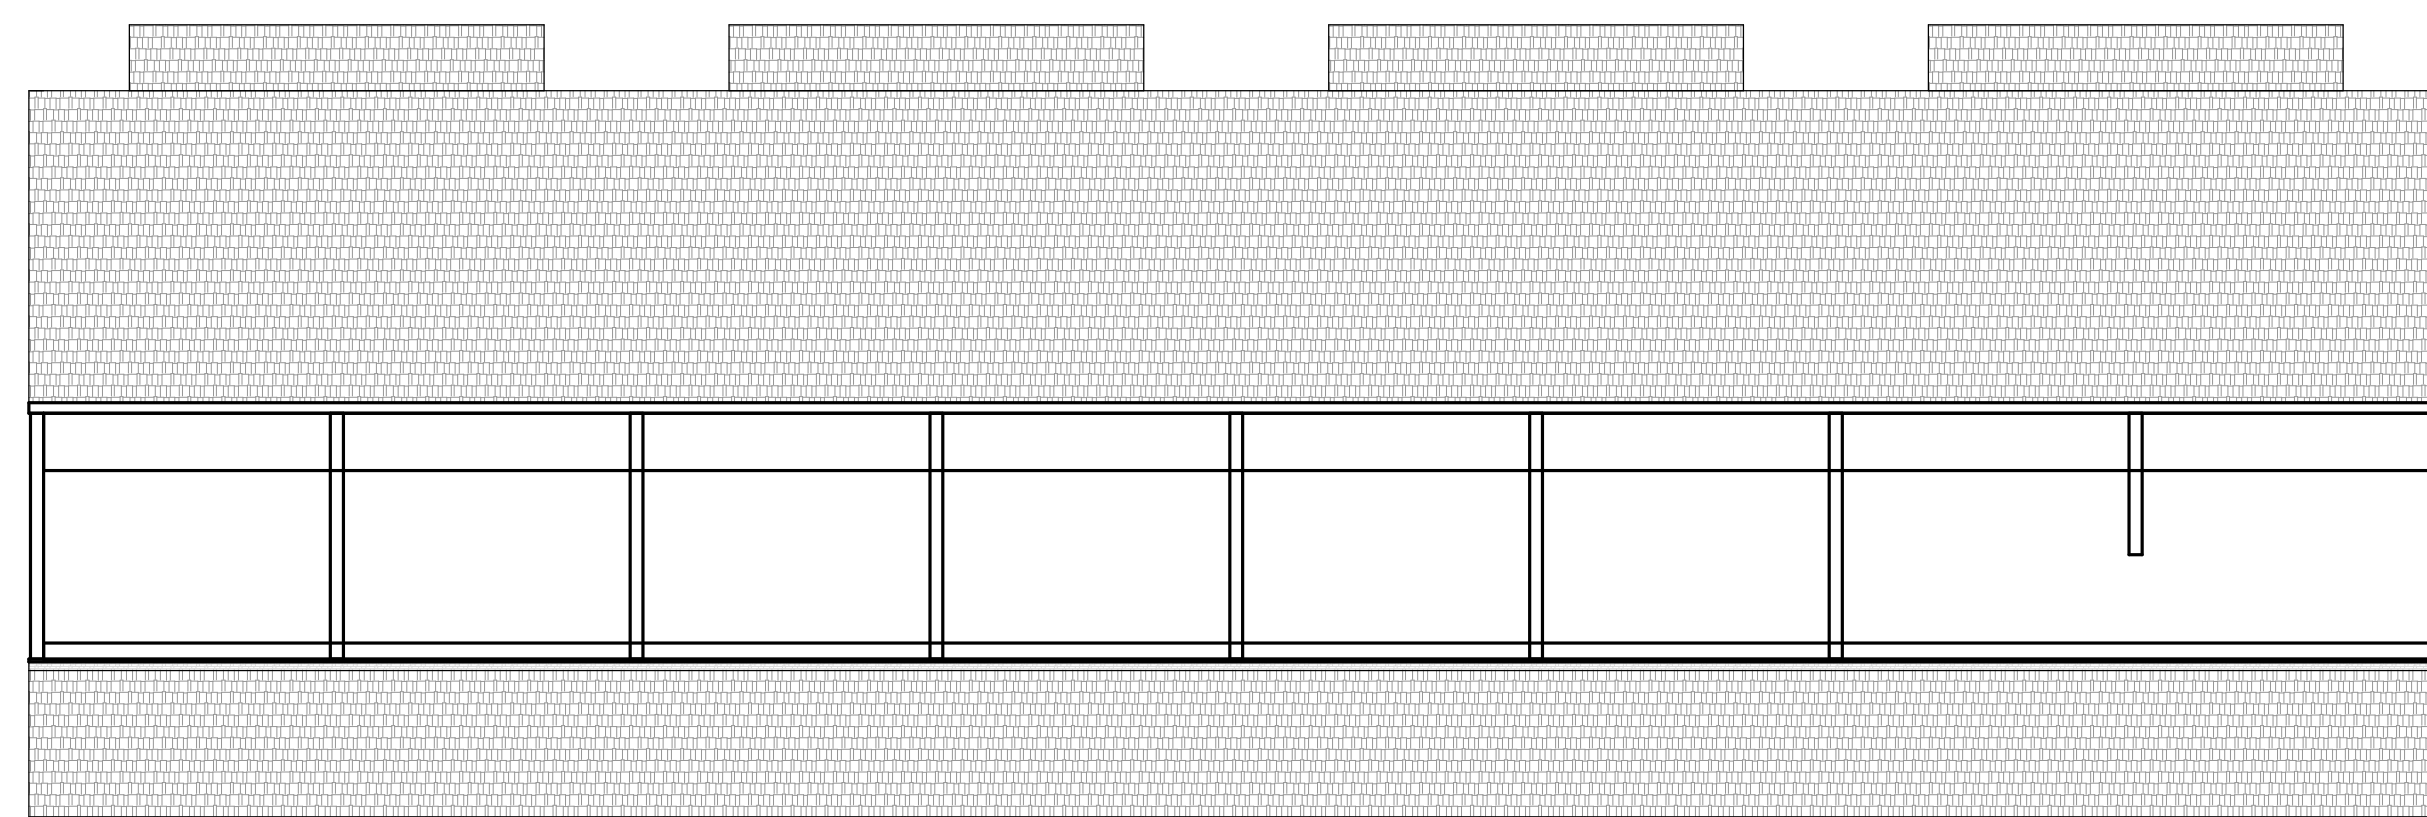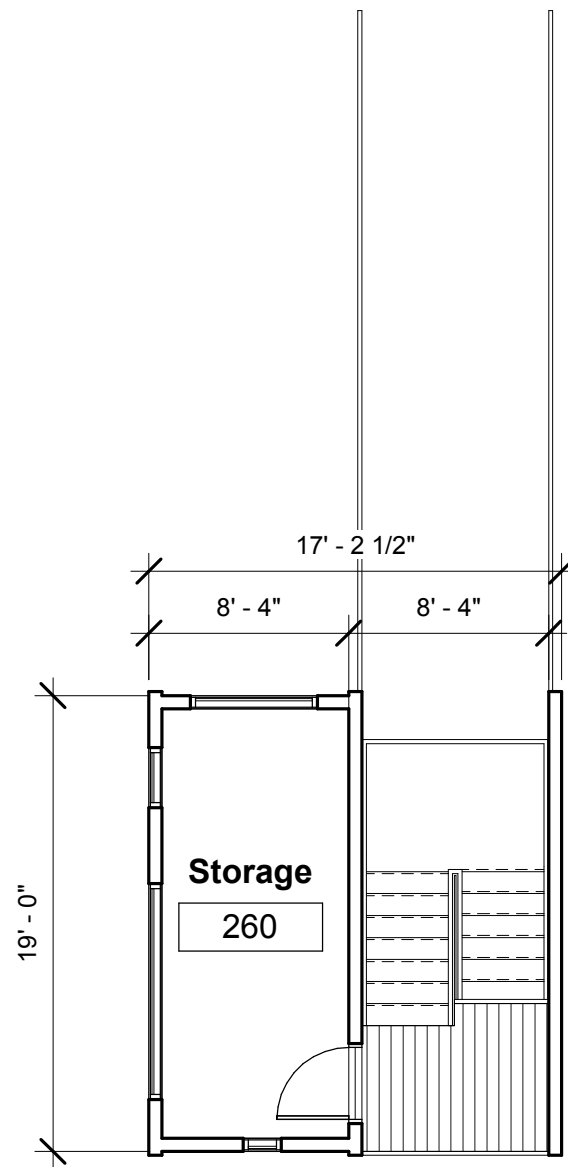


6/15/2018 4:39:27 PM

1 Level 3
1/8" = 1'-0"

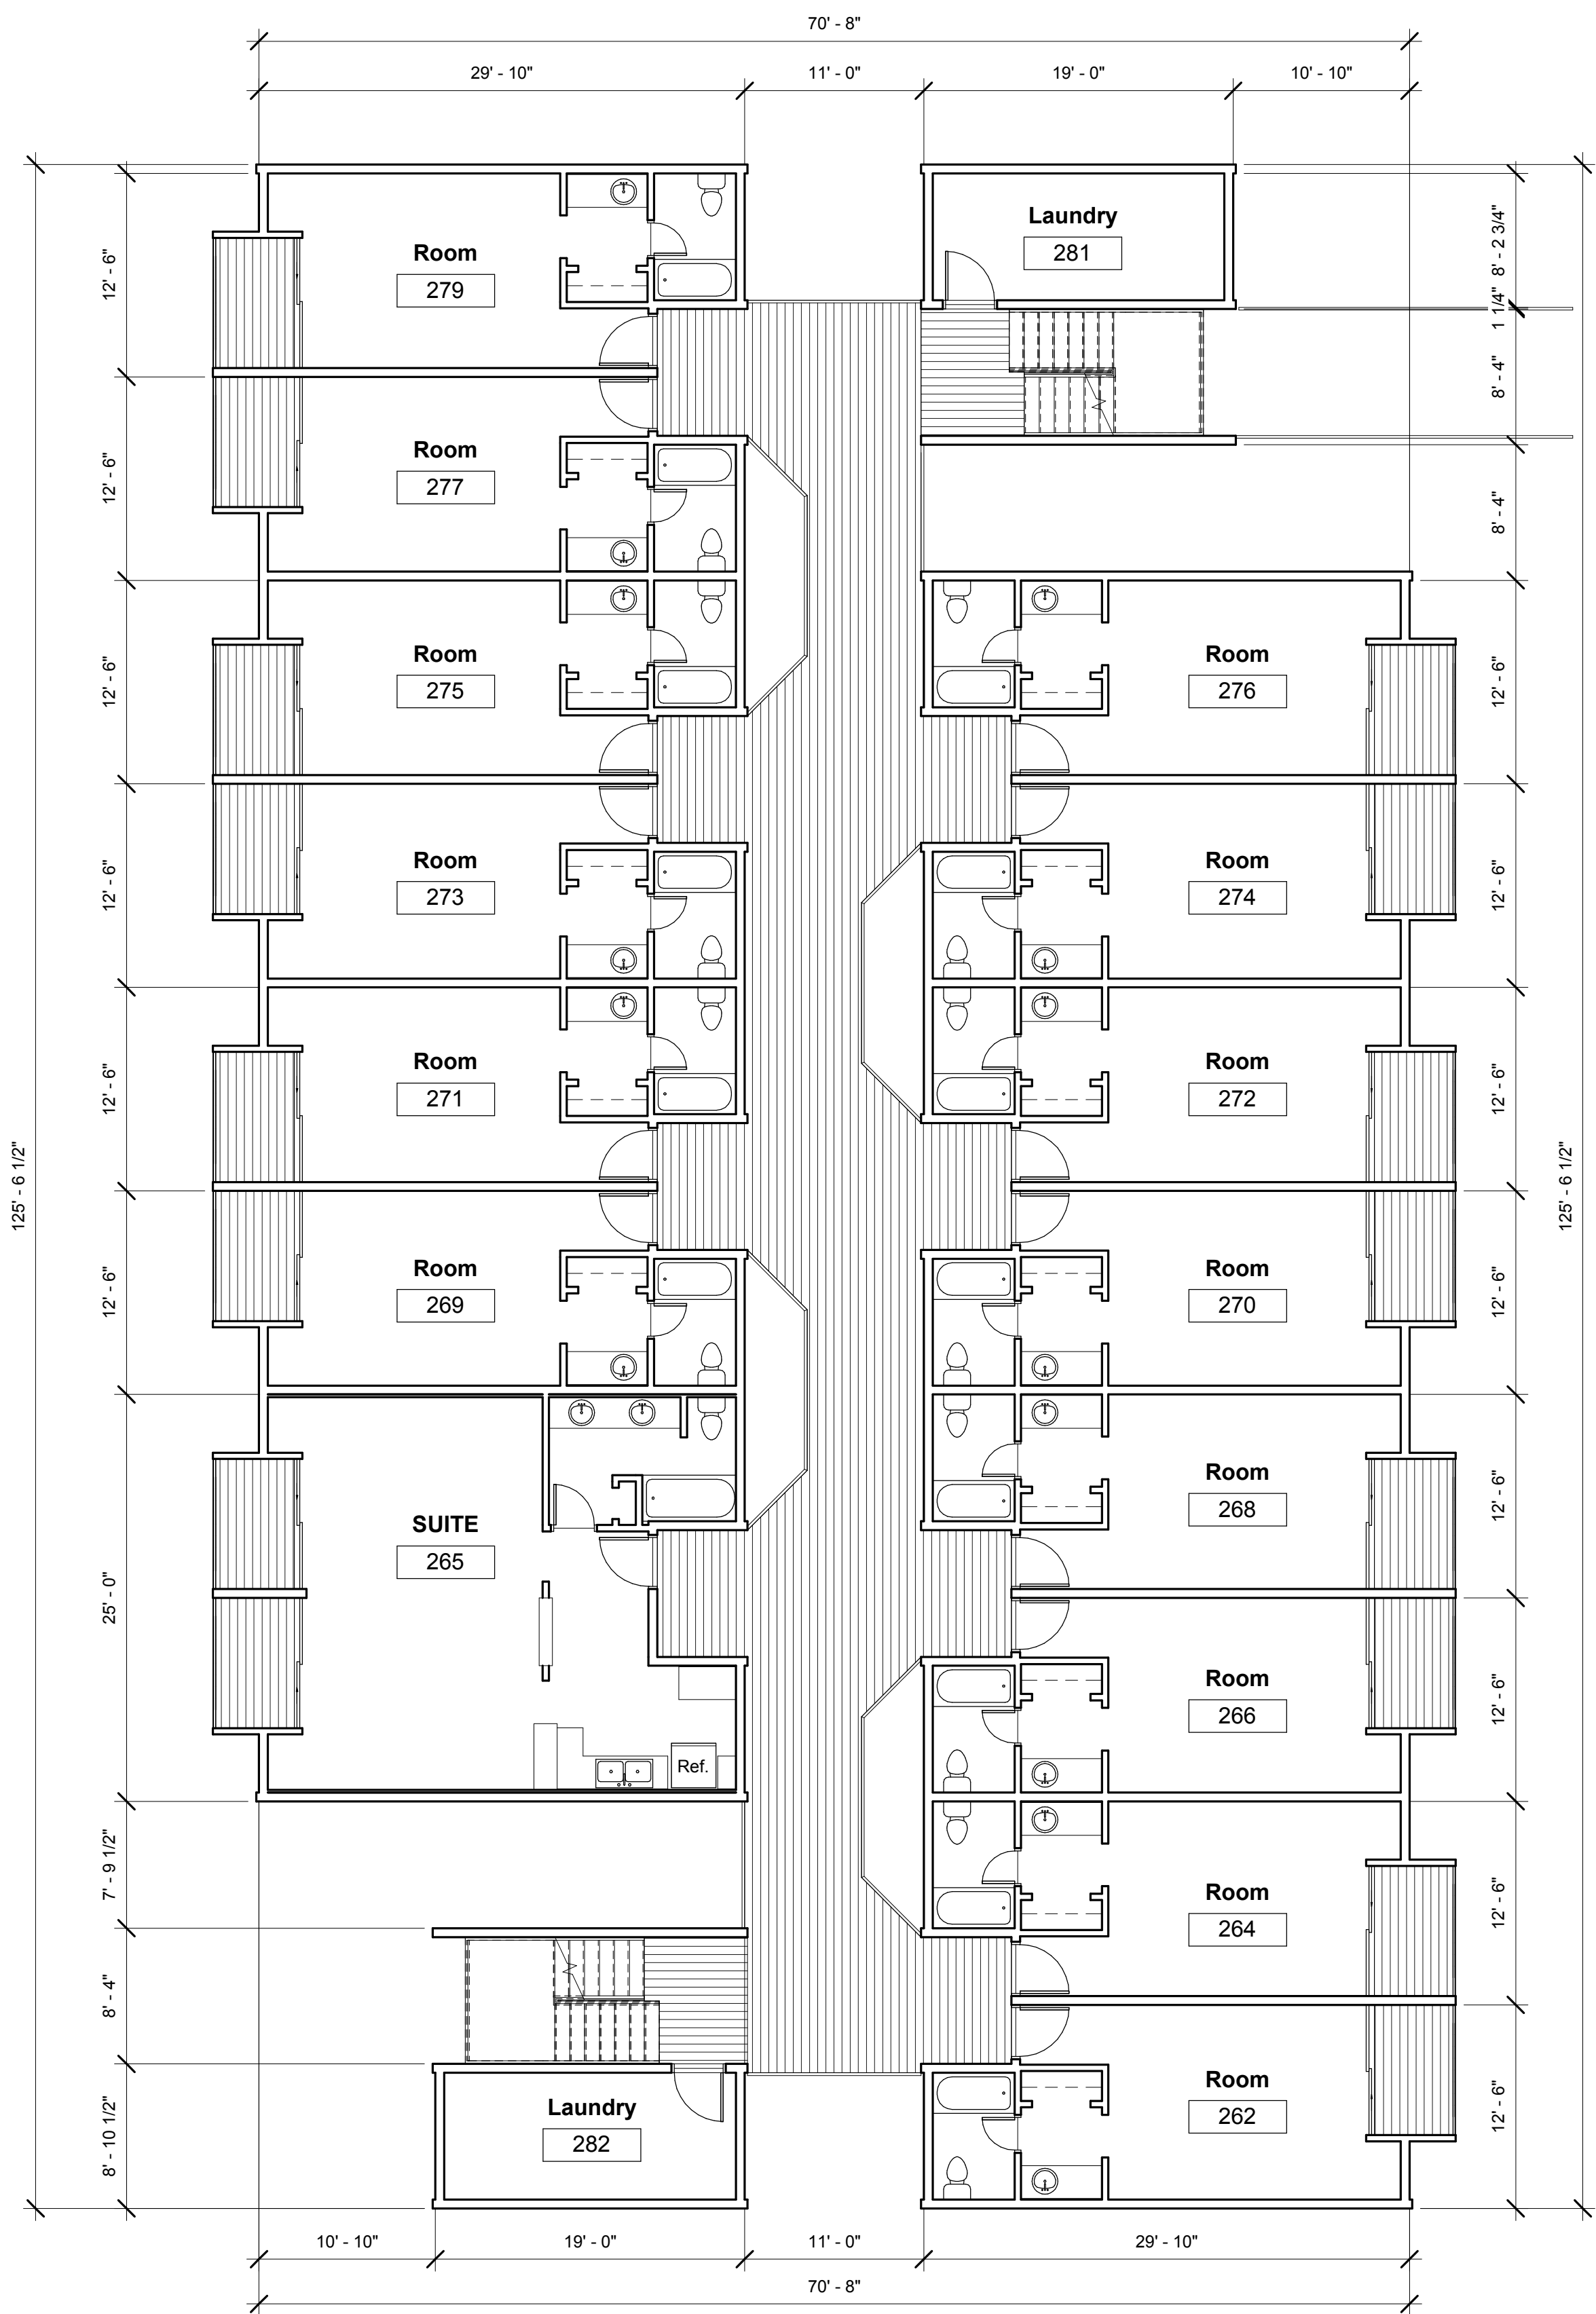

② Level 2
1/8" = 1'-0"

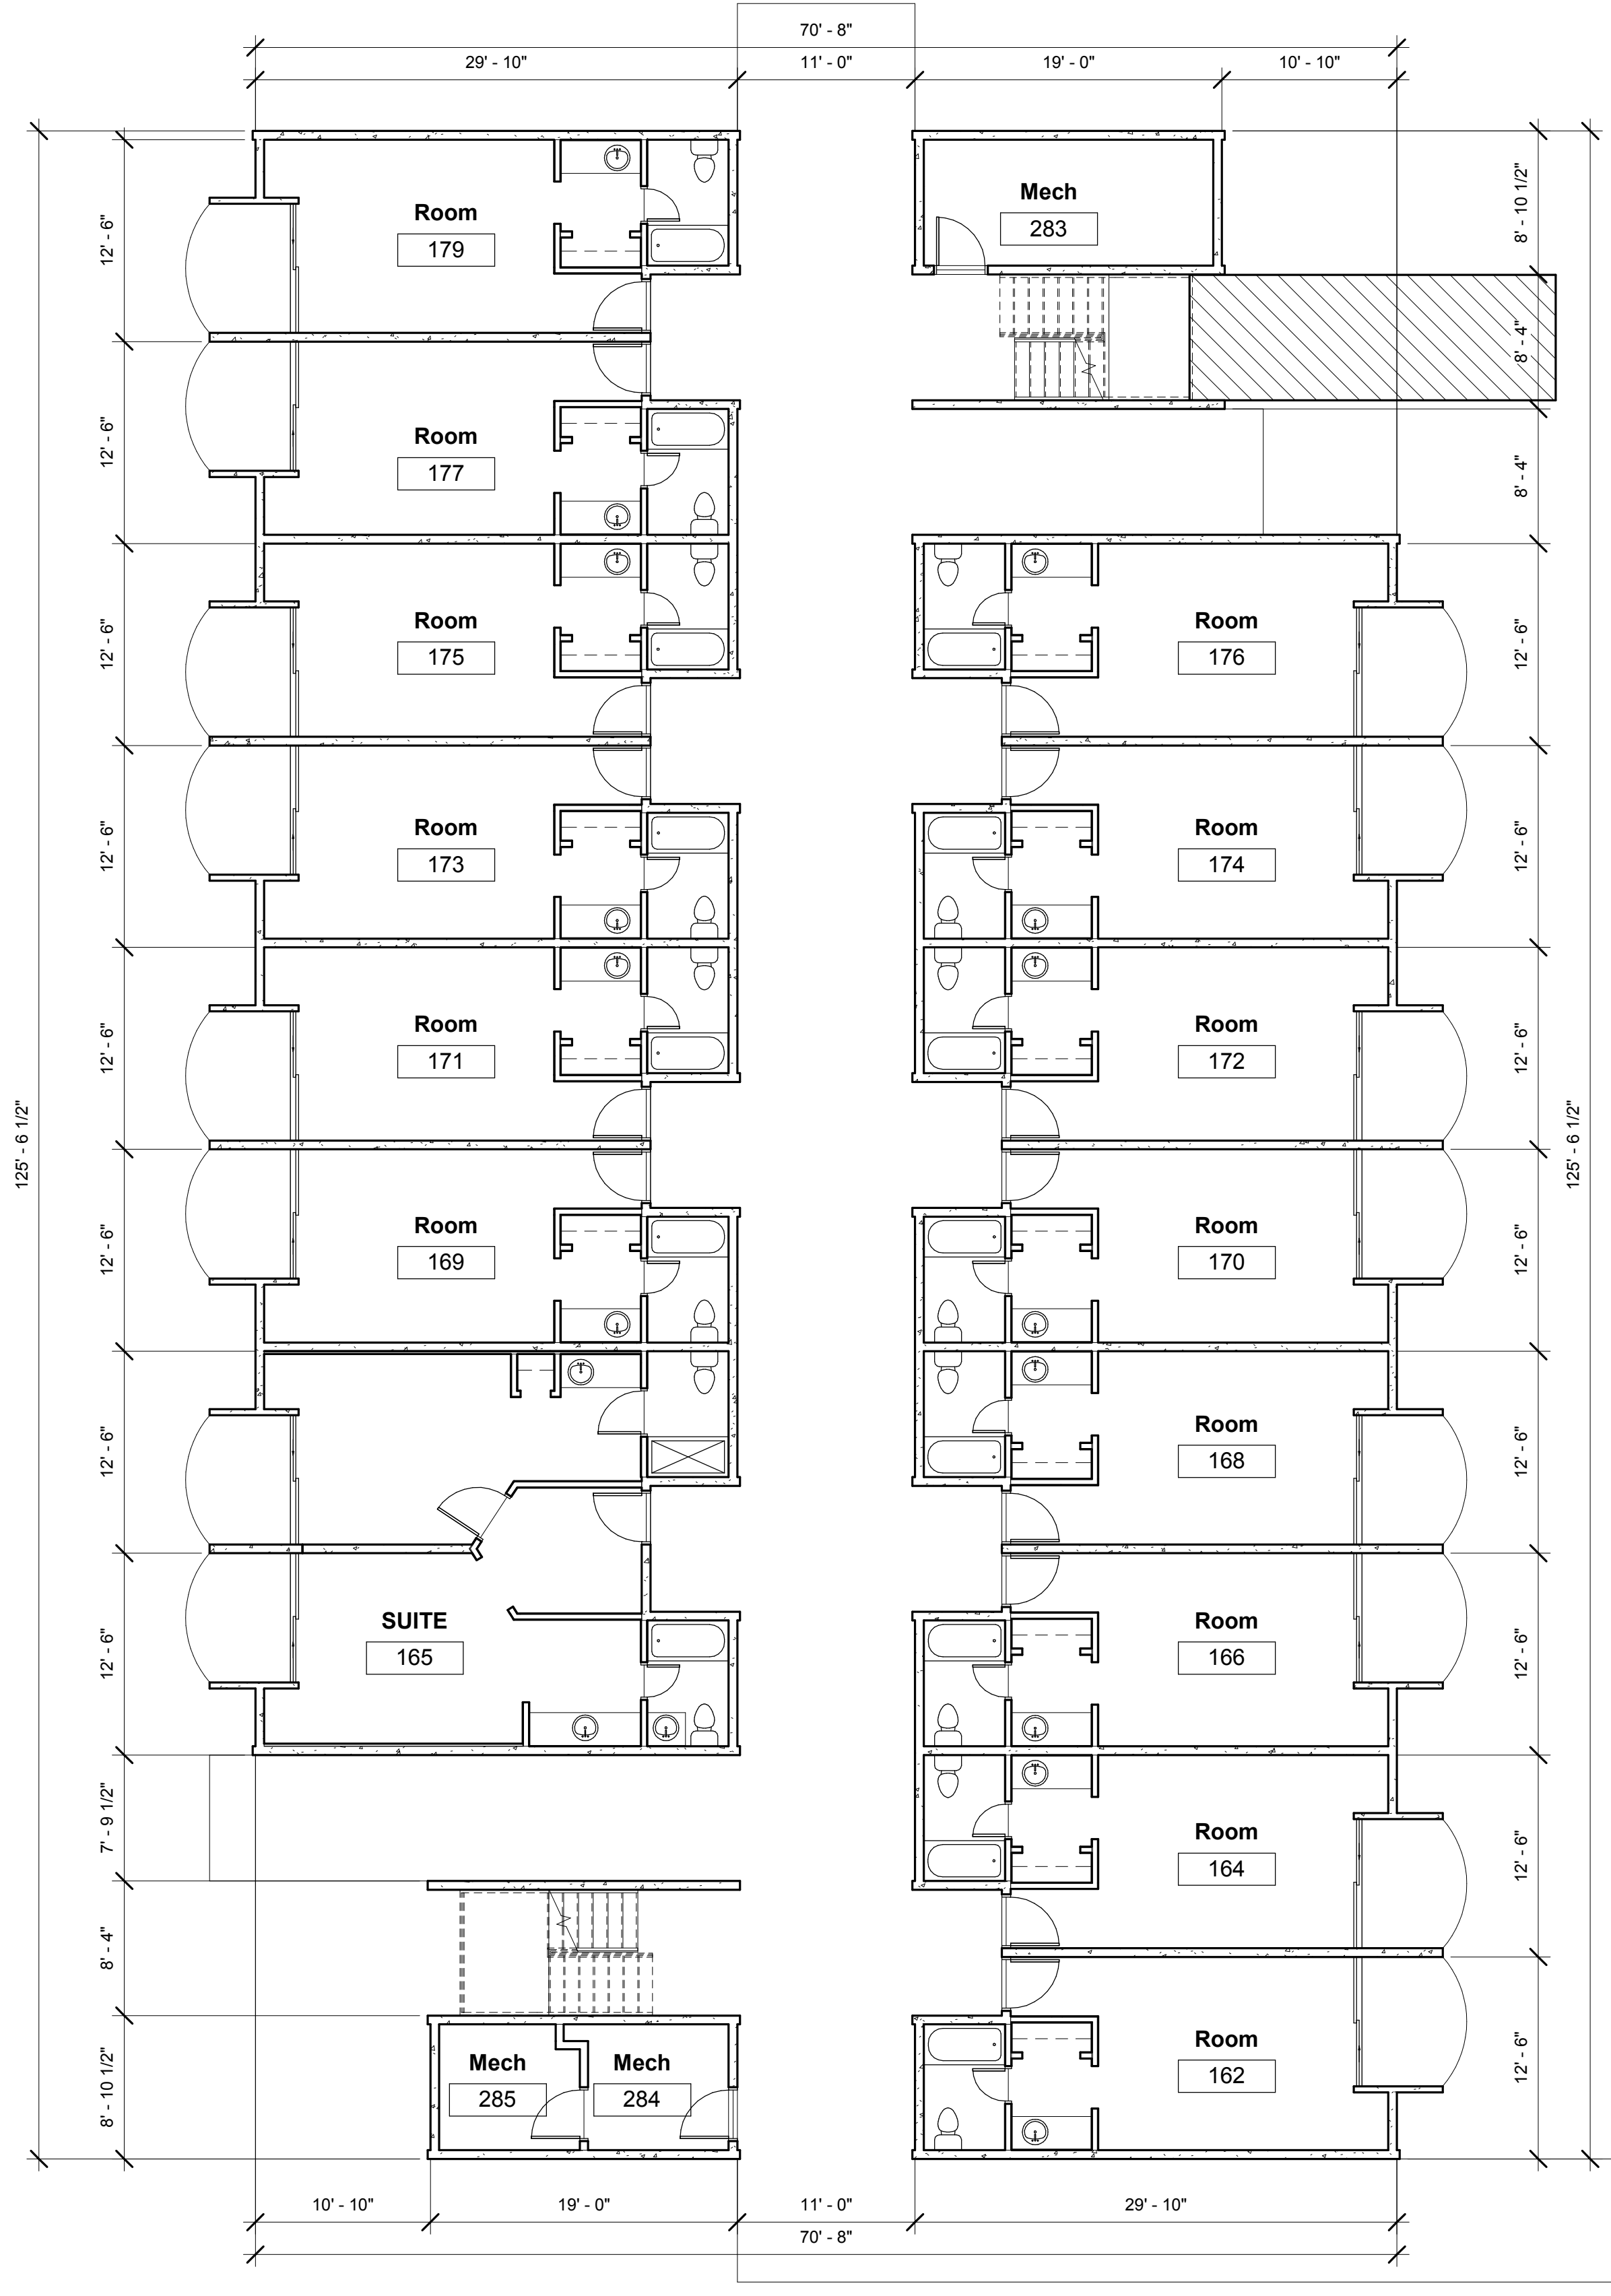

① Level 1
1/8" = 1'-0"

6/15/2018 4:25:33 PM

YOW Architects PC

Architecture & Planning

115 S. Weber Colorado Springs, Colorado 719-475-8133

NOT FOR CONSTRUCTION

1865 Woodmoor Dr - Building D - Douglas

1865 Woodmoor Dr
Monument, CO
AS BUILT





Project Number
18.195

Date
6.14.18
Revisions

Drawn By
ATT
Checked By
YOW

A1.7
Floor Plan - Bldg D - Douglas

Scale
1/8" = 1'-0"

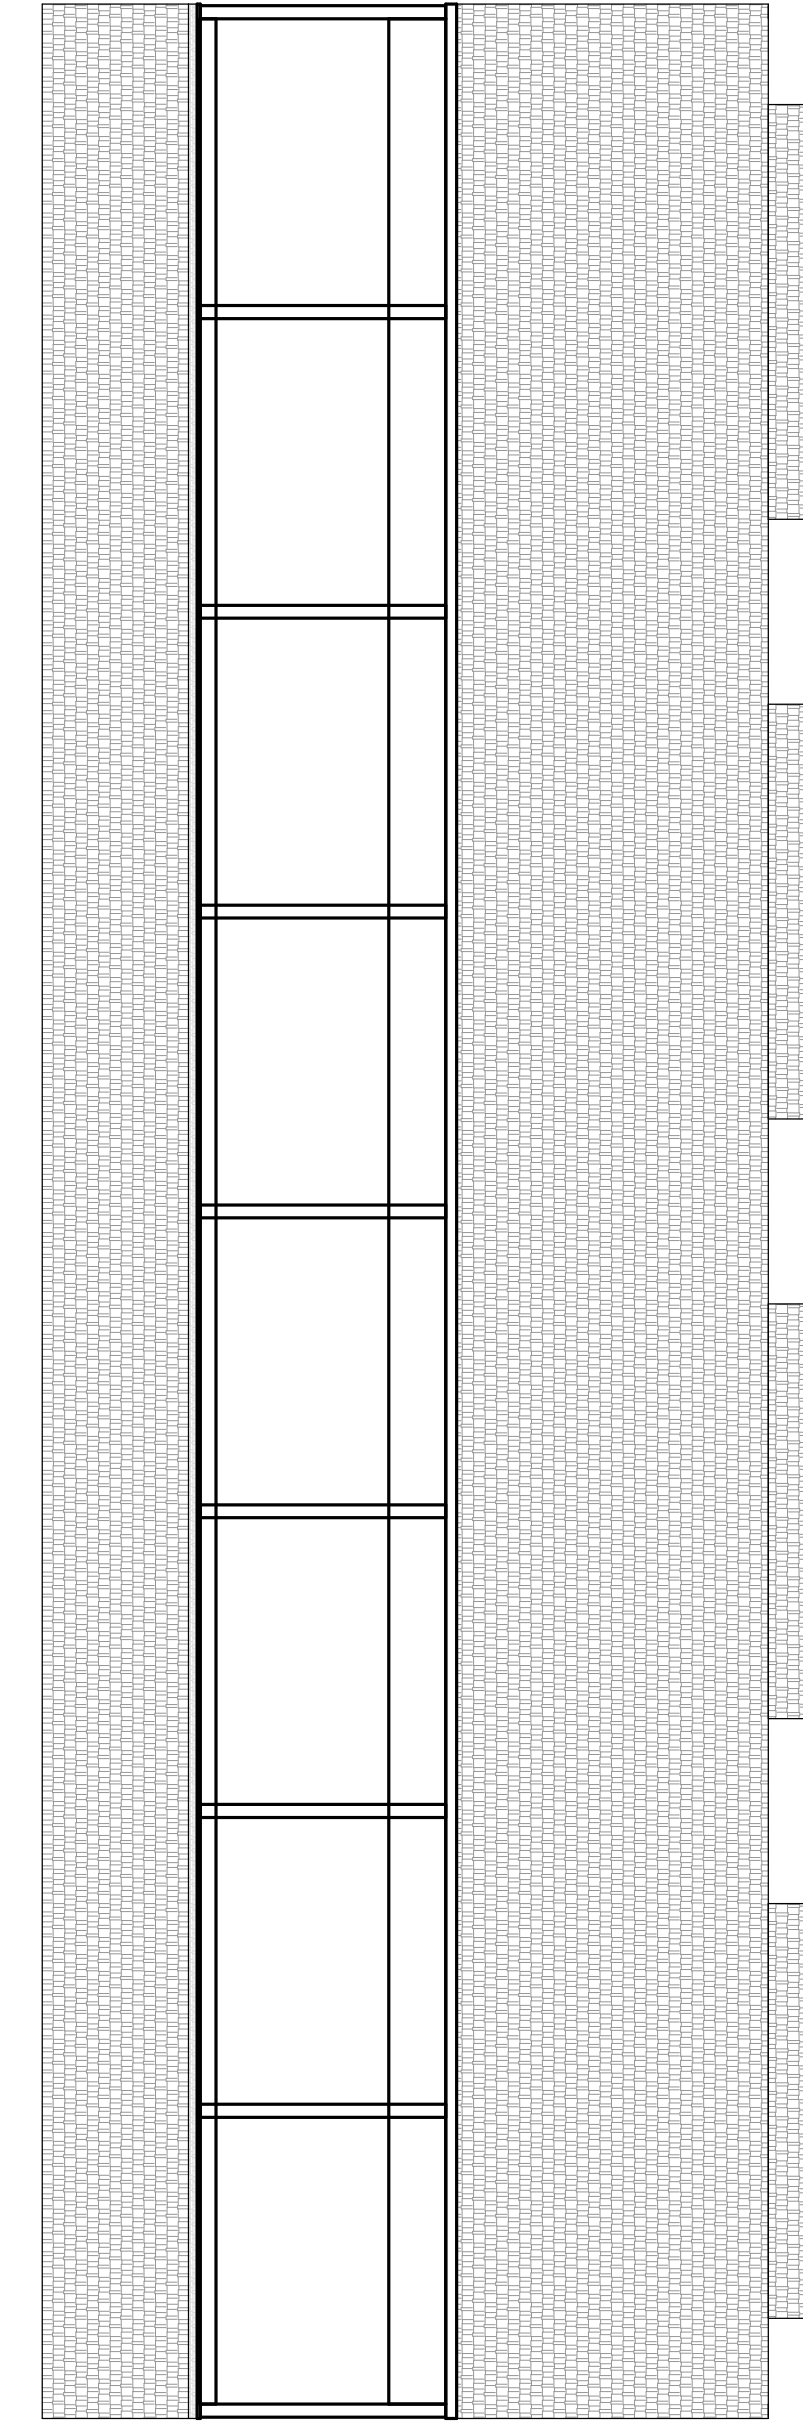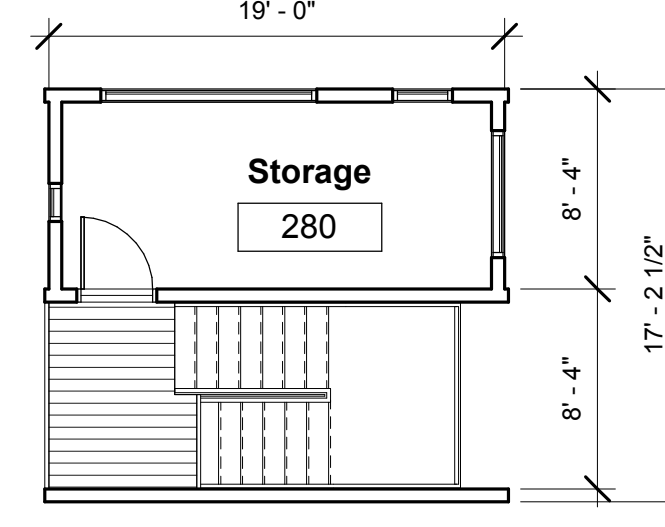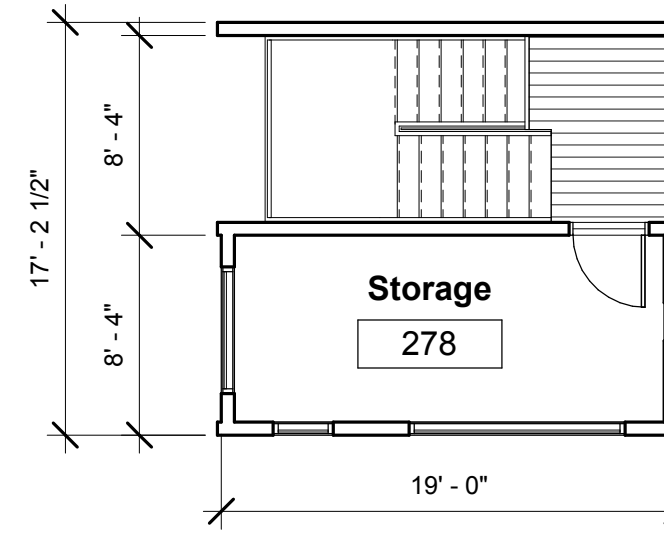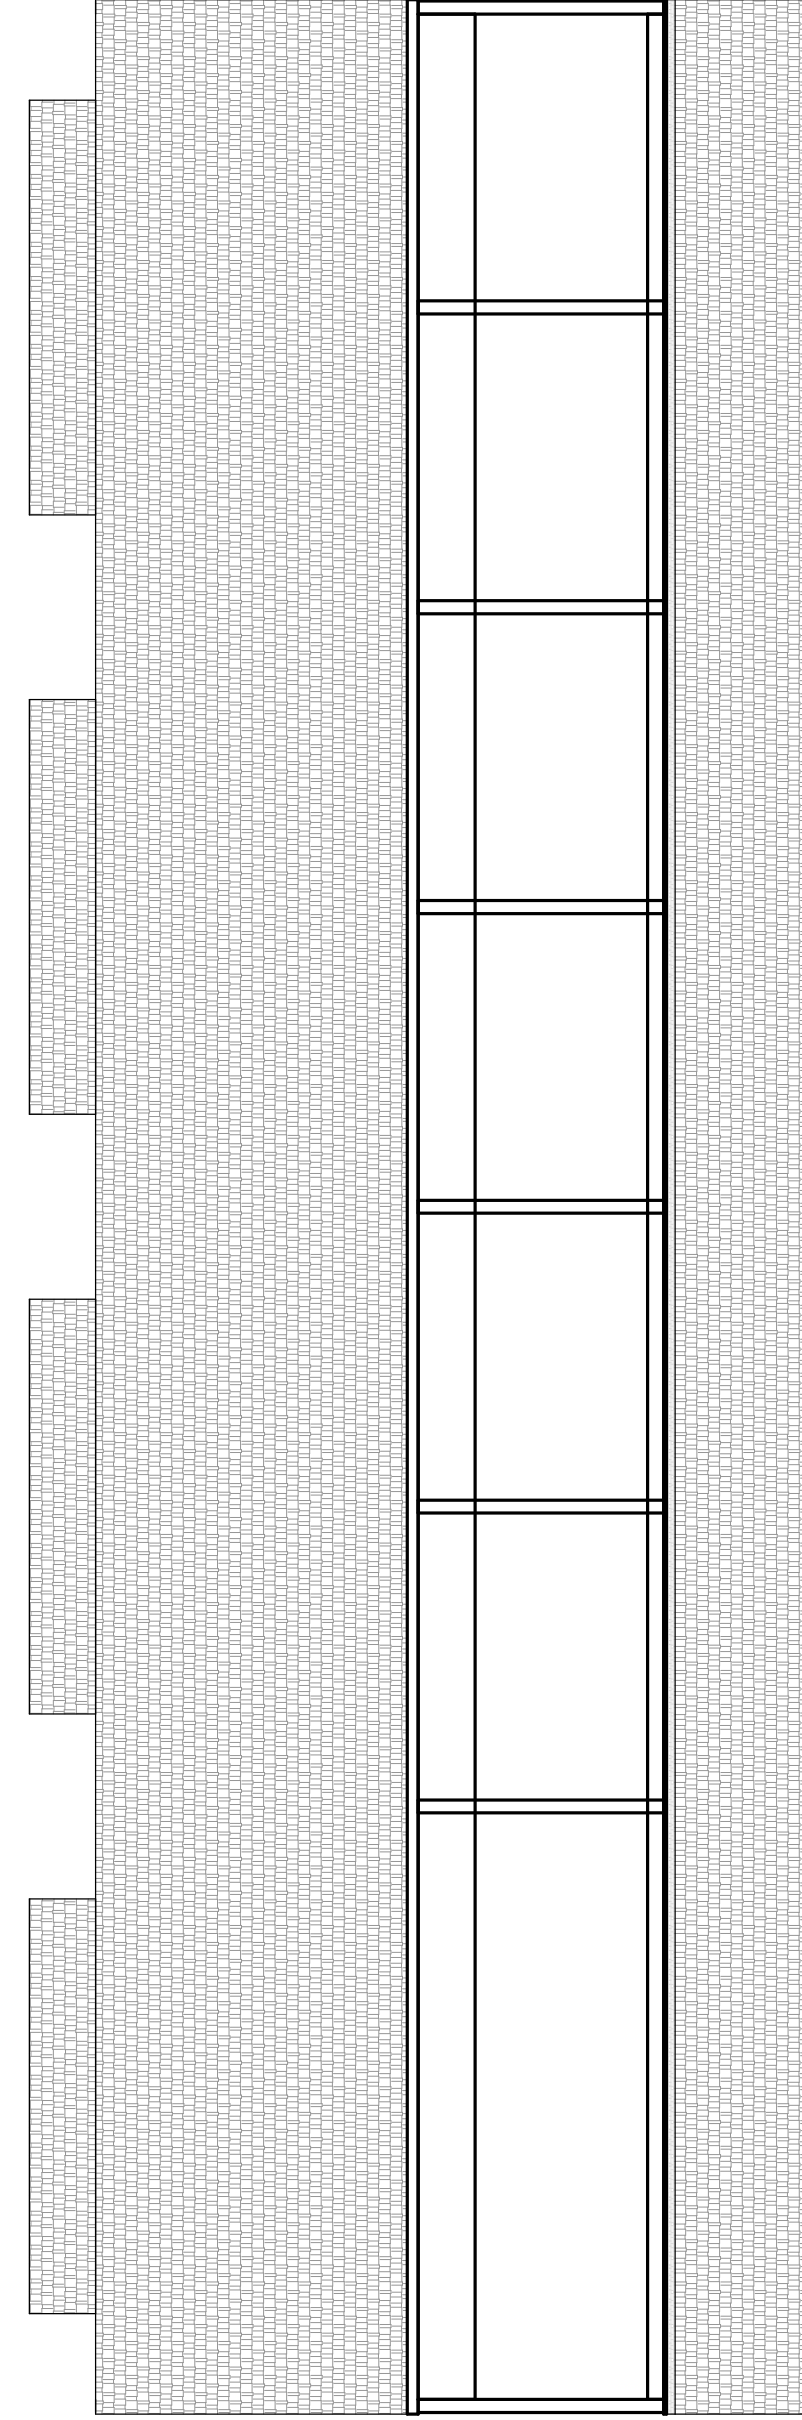

① Level 3
1/8" = 1'-0"



YOW Architects PC
Architecture & Planning
115 S. Weber Colorado Springs, Colorado 719-475-8133

NOT FOR CONSTRUCTION

1865 Woodmoor Dr - Building D - Douglas
1865 Woodmoor Dr
Monument, CO
AS BUILT

Project Number
18.195

Date
6.14.18


Revisions

Drawn By
ATT
Checked By
YOW

A1.8
Floor Plan - Building D - Douglas
Scale
1/8" = 1'-0"

Markup Summary

dsdruiz (1)

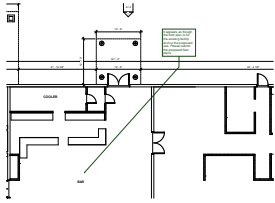

Subject: Callout
Page Label: 1
Author: dsdruiz
Date: 8/21/2018 8:17:21 AM
Color: ■

It appears as though the floor plan is for the existing facility and not the proposed use. Please submit the proposed floor plans