


1
DP-3

FIRST FLOOR
1/8" = 1'-0"

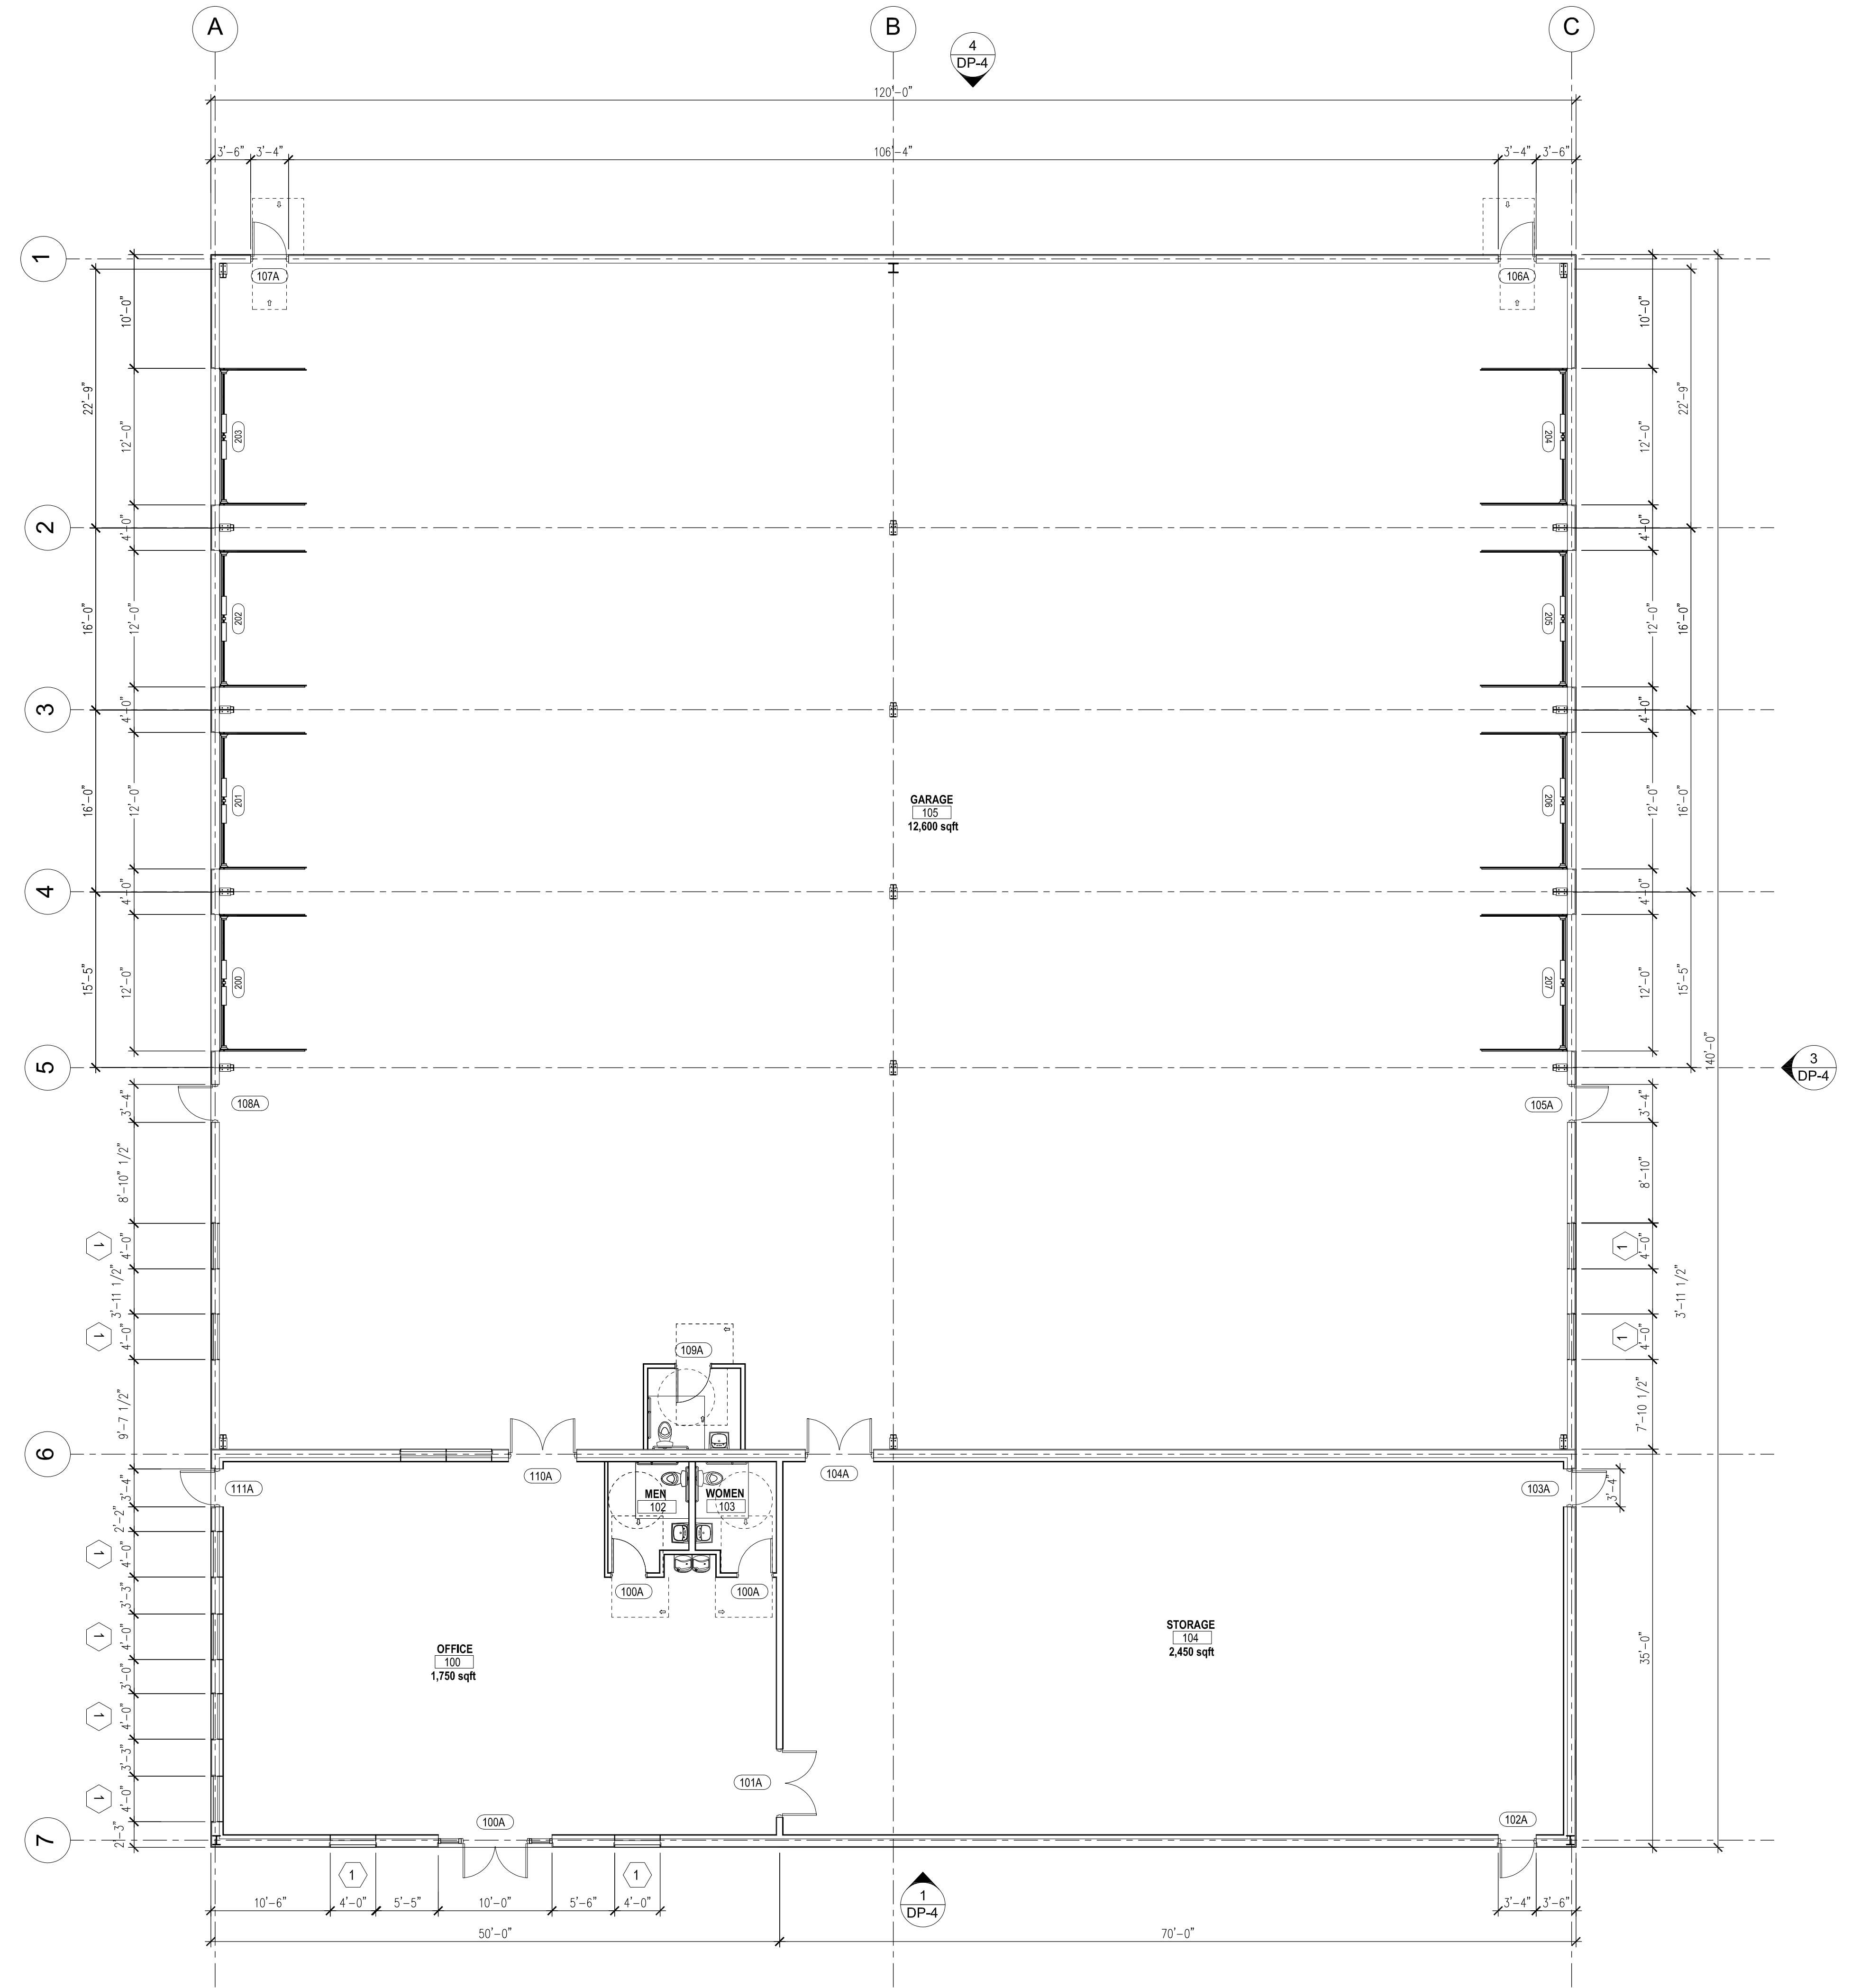

T-BONE
CONSTRUCTION, INC.
GENERAL CONTRACTOR

Design Development
Consultants @
1310 FORD STREET
COLORADO SPRINGS, CO 80915
(719) 570-1456

(C) ALL RIGHTS RESERVED

Revisions	
DESCRIPTION	DATE
#	

CITY LINK TRUCKING
225 N. CURTIS ROAD
COLORADO SPRINGS, CO

D2-1109

DP

DATE	05-18-2022
CHECKED	-
DRAWN BY	-

FLOOR PLAN

DP-3