

 


- (SF) SILT FENCE
(IP) INLET PROTECTION
(OP) OUTLET PROTECTION
(SBB) STRAW BALES
(VTC) VEHICLE TRACKING
(ECB) EROSION CONTROL BLANKET
--- SILT FENCE
----- LIMITS OF DISTURBANCE

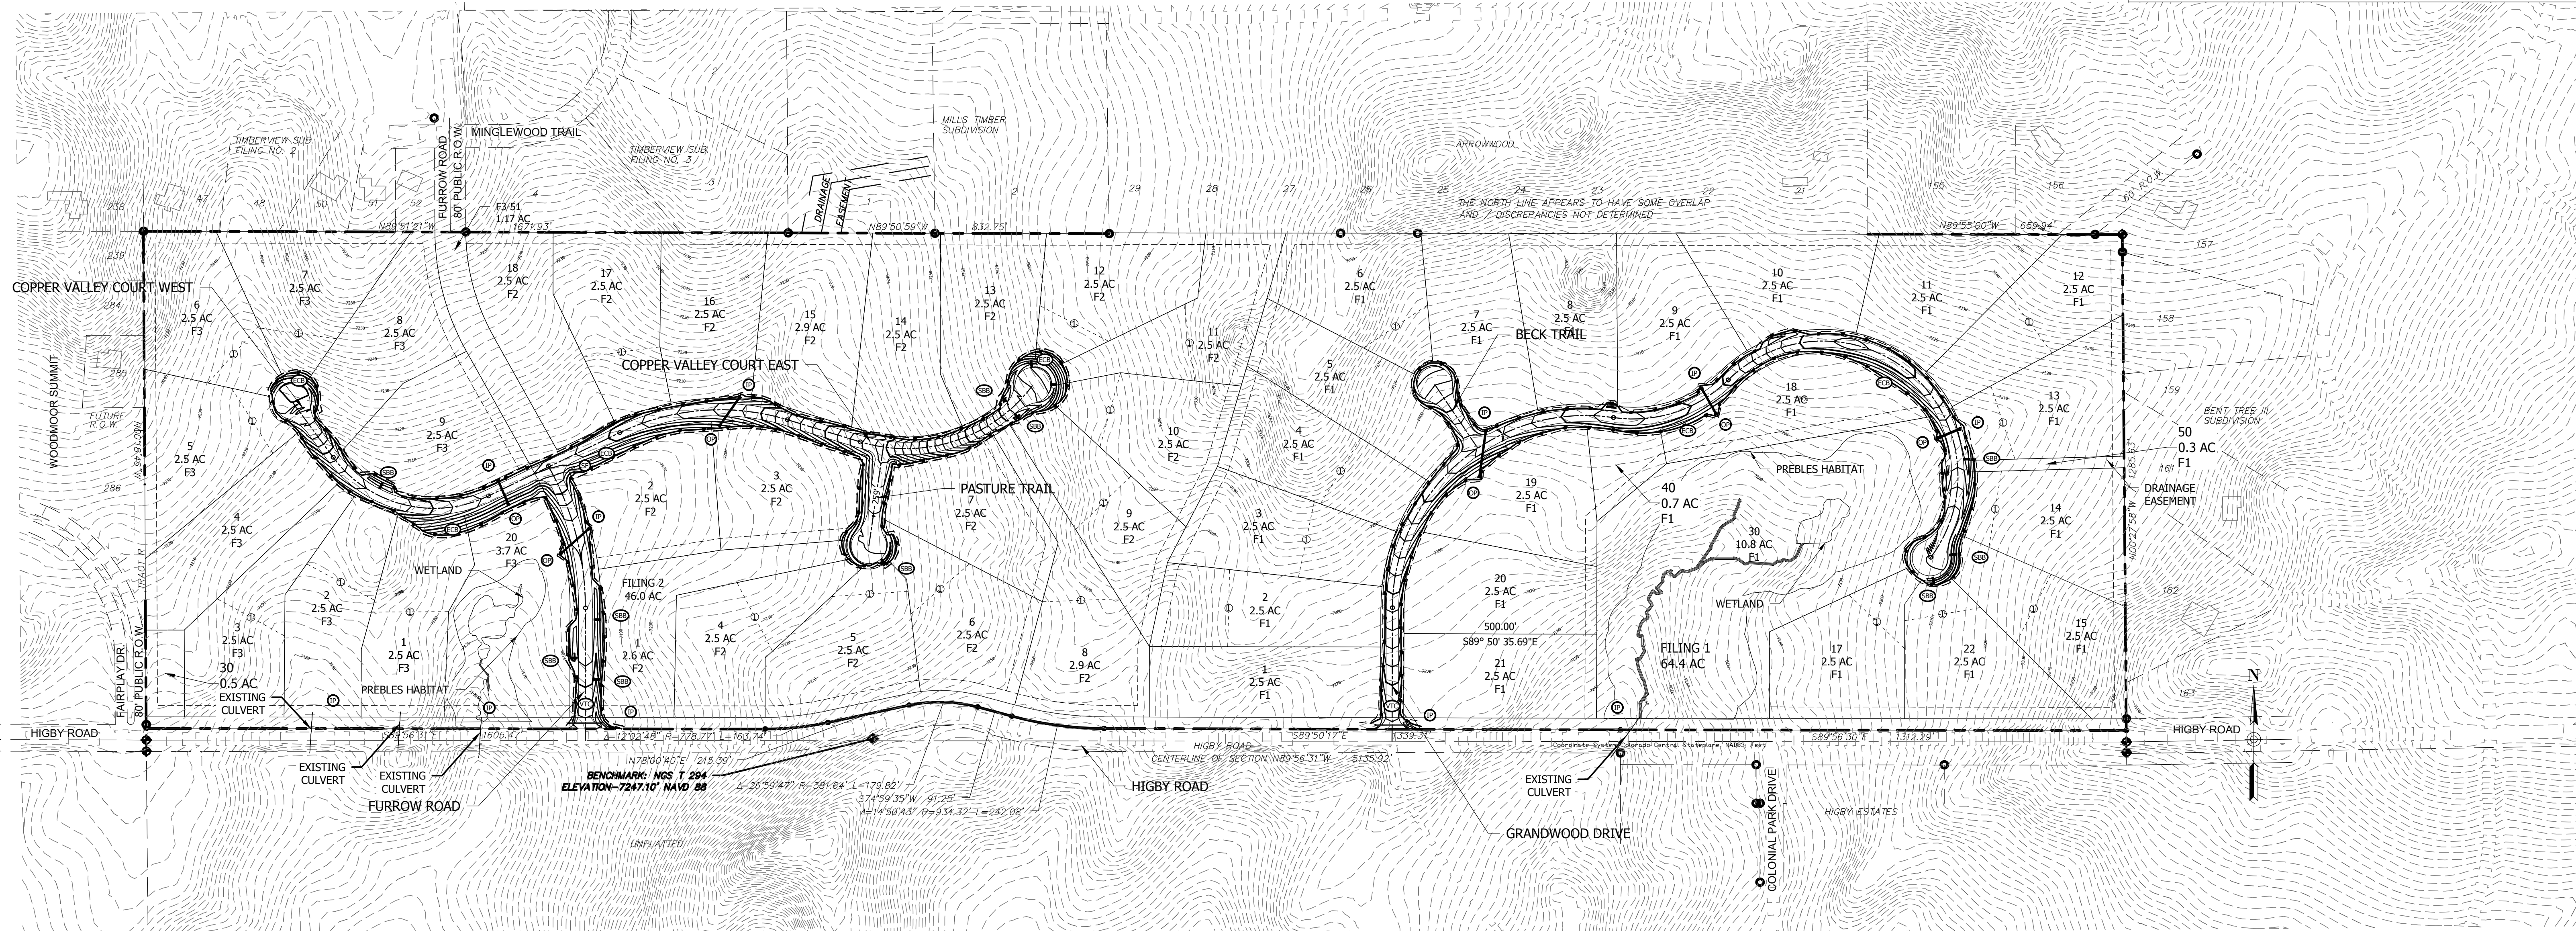

DRWN	CEF	CHKD	RML	DSGN	CEF	DATE	02/06/19
Evolution Design Group LLC							
20329 Vista Cir Parker, CO 80138 • 303.514.5774							

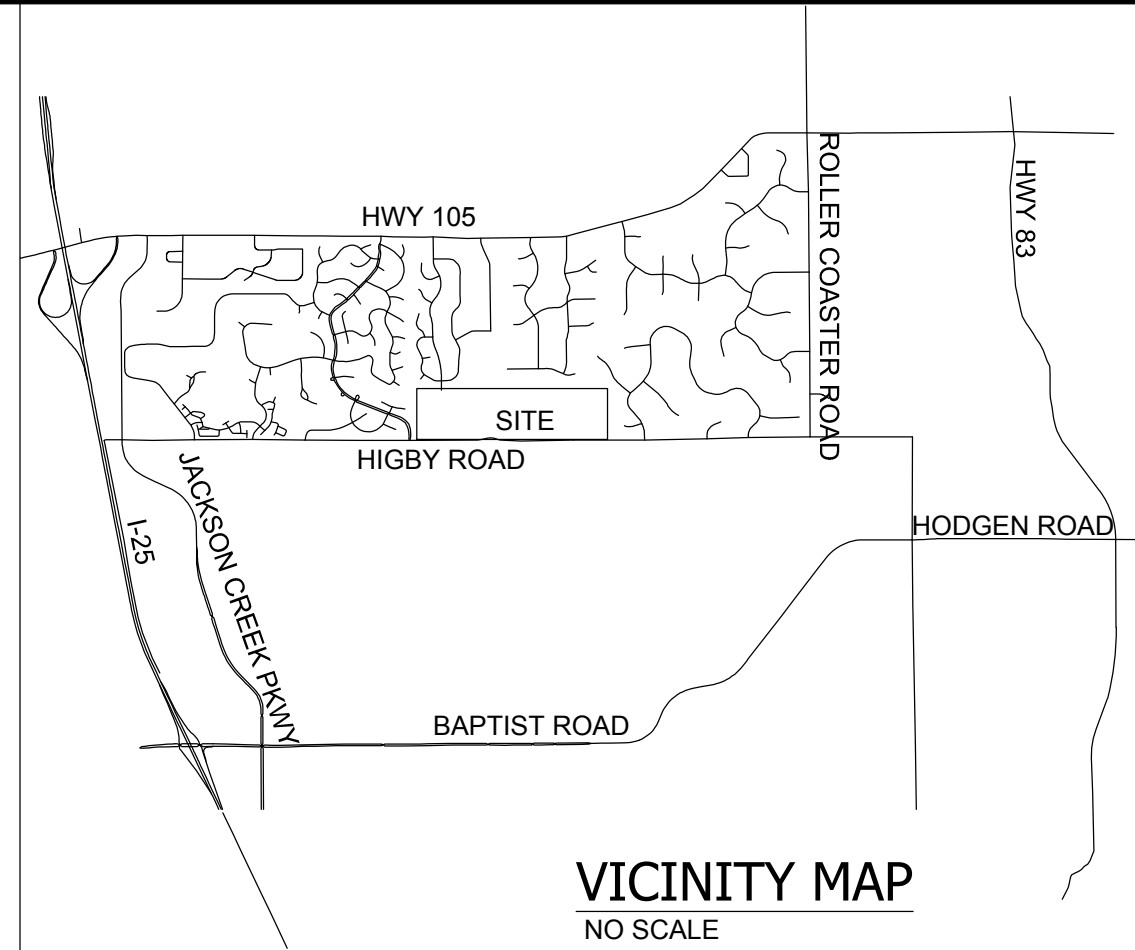

Grandwood Enterprises, LLC
William F. Herebic II, Manager
270 Lodgepole Way, Monument, CO 80132

Grandwood Ranch Subdivision
Tax Schedule No. 61190-00-003
Part of S2 of N2 of Sec 19, TS 11S,
Range 66W, El Paso County, CO

GRANDWOOD RANCH
GRADING & EROSION CONTROL

SCALE:	DWG. NUMBER: C-60	REV: 0
--------	-------------------	--------