


# WIDER, WHOLE PROPERTY VIEW, WITH NEIGHBORS

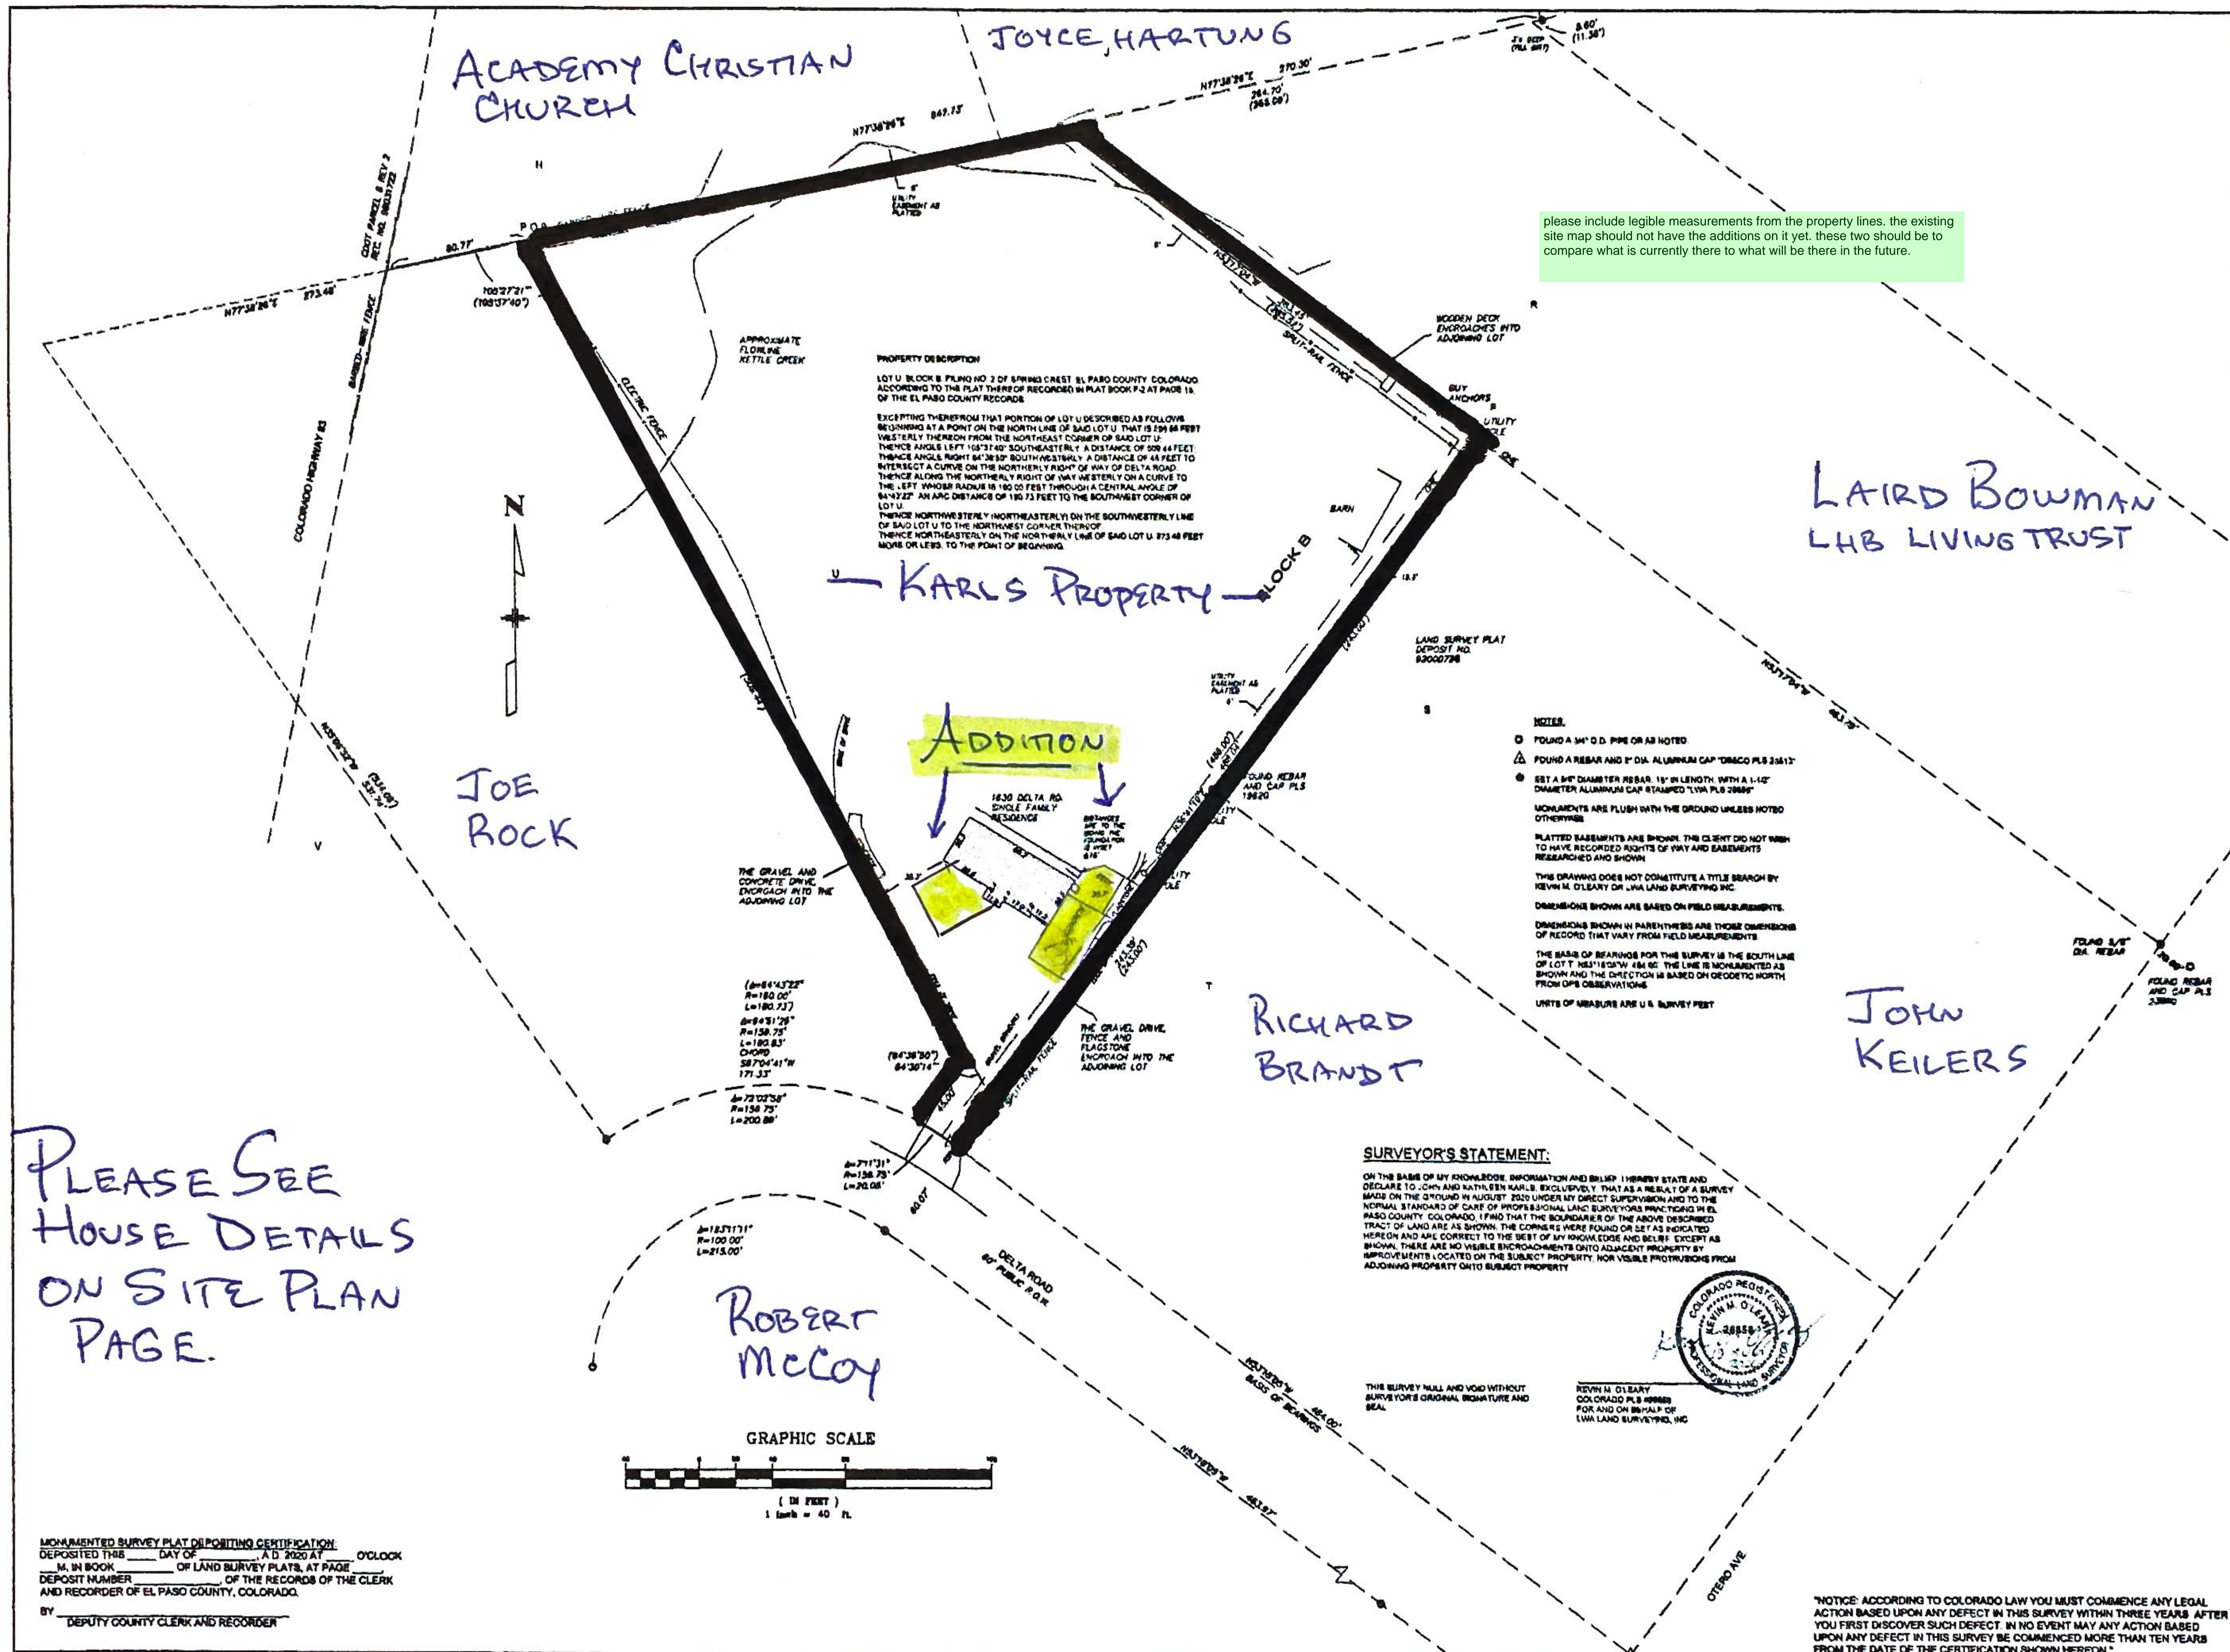

please include legible measurements from the property lines. the existing site map should not have the additions on it yet. these two should be to compare what is currently there to what will be there in the future.

PLEASE SEE  
HOUSE DETAILS  
ON SITE PLAN  
PAGE.

REVISIONS

LWA LAND SURVEYING, INC.  
953 E. FILLMORE STREET  
COLORADO SPRINGS, CO 80907  
TELEPHONE (719) 838-5179 FAX (719) 838-5199

DIMS KARLS  
SCALE 1"=20'  
DATE: 8/1/20  
DRAWN BY: KMO  
CHECKED BY: THK  
PROJECT NO: 20088  
SHEET 1 OF 1

LAND SURVEY PLAT  
PART OF LOT U, BLOCK B  
SPRING CREST FILING NO. 2  
SEC. 29, T12S, R66W, 6th PM.