



1 EAST ELEVATION  
SCALE: 3/16"=1'-0"


| ELEVATION KEY NOTES |   |
|---------------------|---|
| 1                   | PREFINISHED 24 GA. "PBR" METAL ROOF PANELS BY METAL PROVIDER          |
| 2                   | PREFINISHED GUTTER & DOWNSPOUTS BY METAL BUILDING PROVIDER            |
| 3                   | PREFINISHED 26 GA. "PBR" METAL WALL PANELS BY METAL BUILDING PROVIDER |
| 4                   | SEE SCHEDULES ON "A" SHEETS FOR ALL DOOR / WINDOW INFORMATION         |
| 5                   | WALL PACK LIGHT - SECURITY LIGHT TOP OF DOOR @ 10'-0"                 |
| 6                   | EXISTING TO REMAIN  |

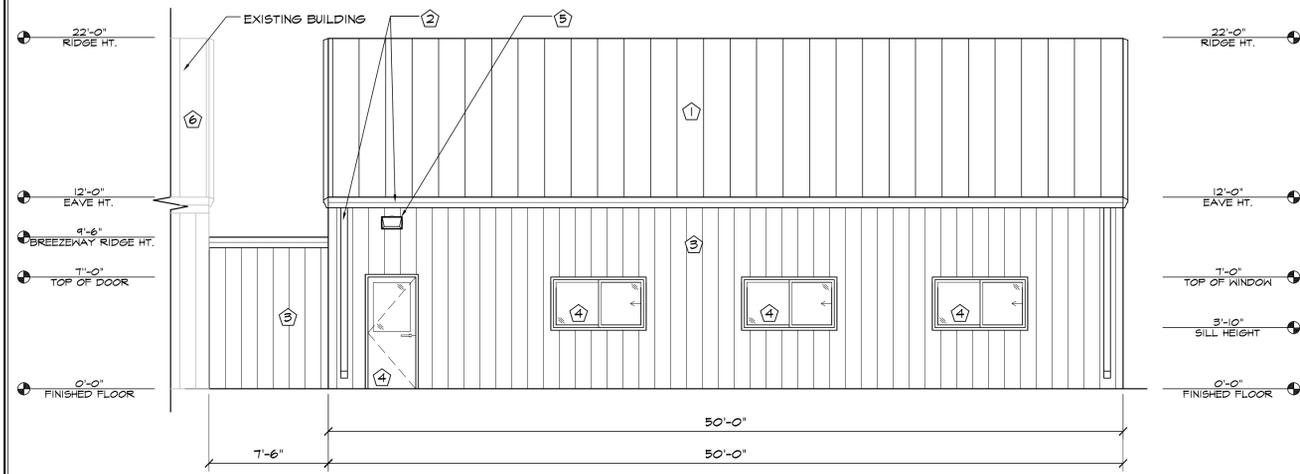

3 SOUTH ELEVATION  
SCALE: 3/16"=1'-0"

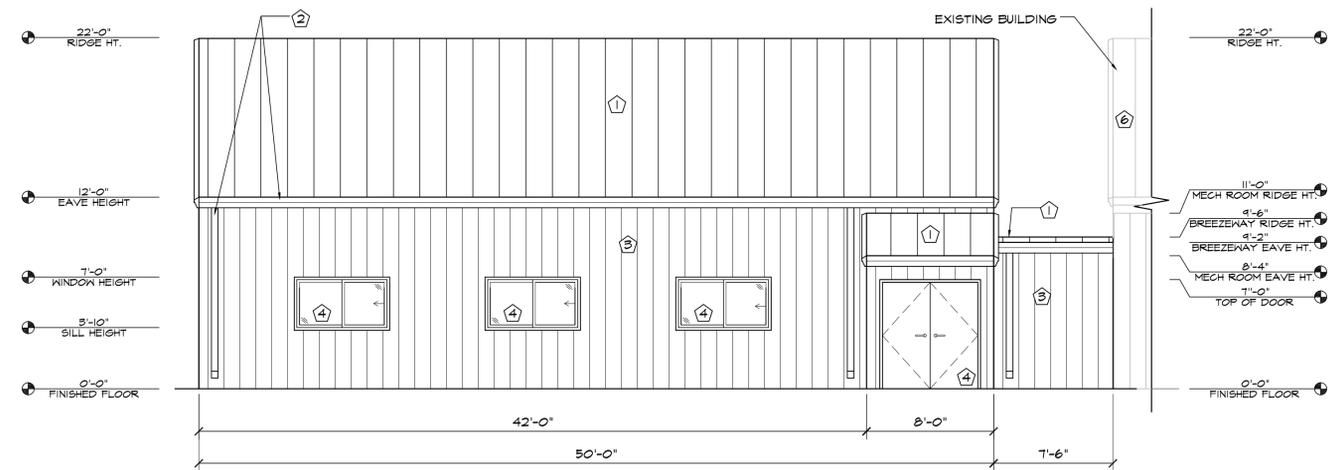

2 NORTH ELEVATION  
SCALE: 3/16"=1'-0"

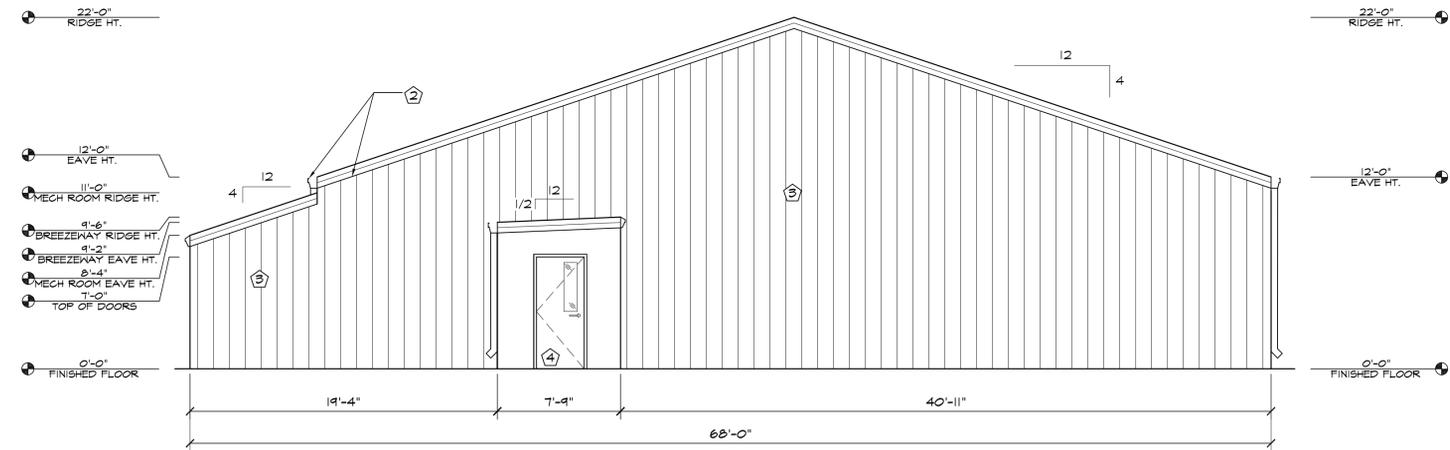

4 WEST ELEVATION  
SCALE: 3/16"=1'-0"

**HAMMERS CONSTRUCTION INC.**  
COMMERCIAL GENERAL CONTRACTORS SPECIALIZING IN DESIGN/BUILD  
PRESIDENT: STEVE R. HAMMERS  
VICE PRES: DAVID J. HAMMERS  
1411 WOOLSEY HEIGHTS  
COLORADO SPRINGS, CO 80915  
(719) 570-1589 FAX (719) 570-7008  
www.hammersconstruction.com

THIS DRAWING CONTAINS MATERIAL & INFORMATION WHICH MAY NOT BE REPRODUCED WITHOUT WRITTEN CONSENT OF HAMMERS CONSTRUCTION INC. THESE DRAWINGS ARE INTENDED TO BE USED ONLY BY HAMMERS CONSTRUCTION & ITS REPRESENTATIVES. THESE DRAWINGS HAVE NOT BEEN PREPARED FOR ANY OTHER PURPOSE THAN TO INDICATE THE GENERAL FEATURES AND PLACEMENT OF THE PROPOSED PROJECT. COPYRIGHT © 2014 HAMMERS CONSTRUCTION

**NATIONAL MILL DOG RESCUE**  
NEW KENNEL BUILDING  
5335 JD JOHNSON RD.  
PEYTON, CO 80831  
EL PASO COUNTY, COLORADO

DATE: JULY 31, 2019  
DRAWN BY: A. MADALONE  
PROJ. MGR: J. BUTLER  
SCALE: SEE PLAN  
APPROVED BY:  
JOB NO: 1050

RESUBMITTALS:  
10-18-19/DP COMMENTS 9-24-19

RESUBMITTALS:  
10-18-19/DP COMMENTS 9-24-19

RESUBMITTALS:  
10-18-19/DP COMMENTS 9-24-19