


R=220.00 L=66.75'

SENECA ROAD

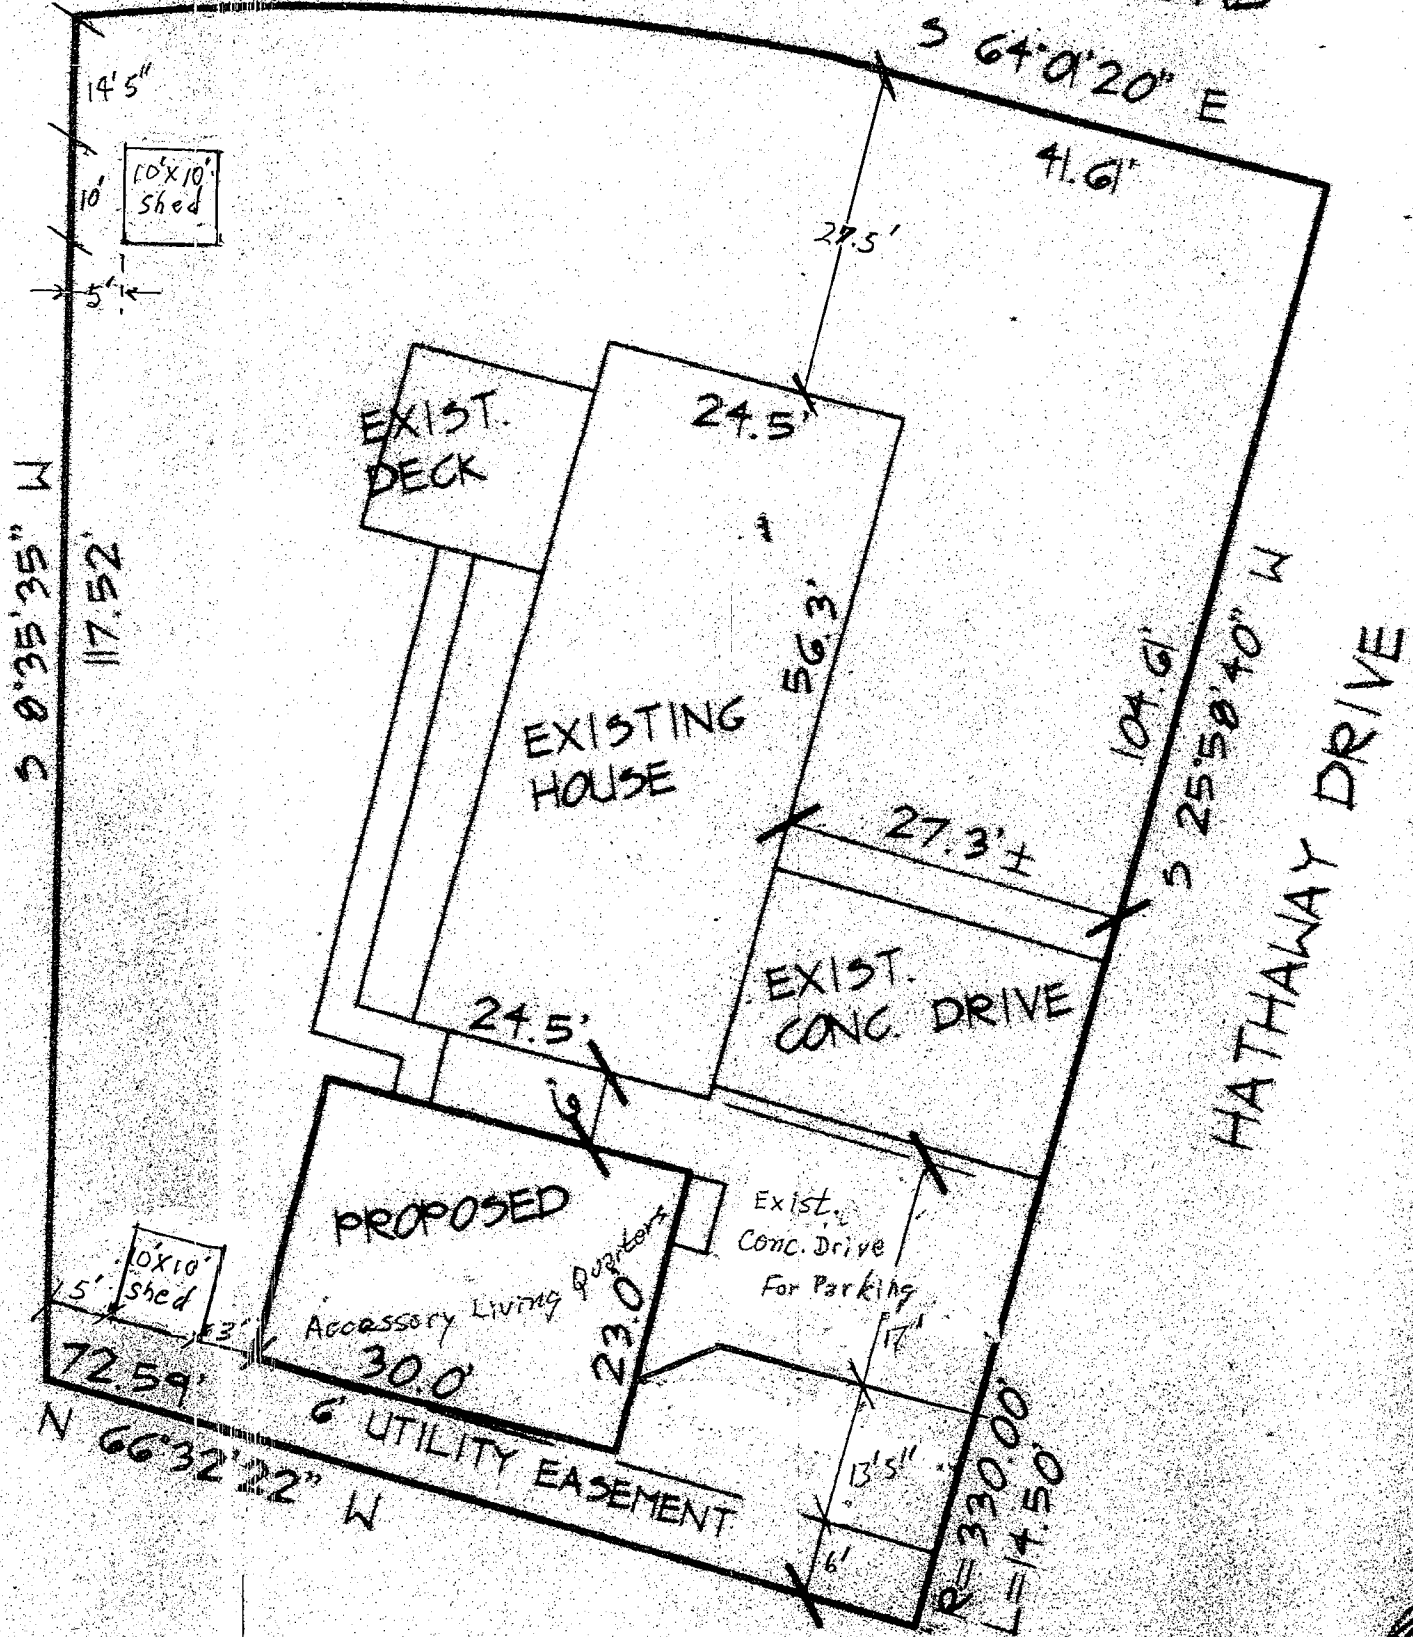

Project Name: Montelongo Accessory Living Quarters - 1164 Hathaway Dr. Colo. Sprngs. Co. 80915

SITE PLAN

SCALE 1"=20'-0"

LOT 6 BLOCK 12. CIMMARRON NO. 2

