


1 OVERALL SITE PLAN  
SCALE: 1" = 50'-0" (FULL SIZE)  
1" = 100'-0" (11x17)

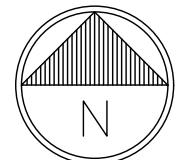

3245 158TH AVENUE MS 231  
BELLEVUE, WA 98008

2055 S. STEARMAN DRIVE  
CHANDLER, AZ 85286

TOWER ENGINEERING PROFESSIONALS  
4710 E ELWOOD ST, STE 9  
PHOENIX, AZ 85040  
OFFICE: (480) 285-0036  
www.tepgroup.net

VERIZON SITE NUMBER:  
**171393**

BU #: **877090**  
**FILL-IN/ COLORADO SPGS/  
CSP154**

8156 BLACK FOREST RD  
COLORADO SPRINGS,  
CO 80920

EXISTING 70'-0"  
SELF-SUPPORT

REV	DATE	DRWN	DESCRIPTION	DES./QA
0	01/20/22	PW	CONSTRUCTION	HMM
1	03/30/22	ODS	CONSTRUCTION	HMM
2	04/12/22	PSS	CONSTRUCTION	HMM
3	04/21/22	KAS	CONSTRUCTION	HMM
4	08/12/22	KDP	CONSTRUCTION	HMM

08/12/22

Andrew R. Berglund, P.E.  
Professional Engineer License: #58272

IT IS A VIOLATION OF LAW FOR ANY PERSON,  
UNLESS THEY ARE ACTING UNDER THE DIRECTION  
OF A LICENSED PROFESSIONAL ENGINEER,  
TO ALTER THIS DOCUMENT.

SHEET NUMBER:  
**C-1.1**


REVISION:  
**4**

**verizon**

3245 158TH AVENUE MS 231  
BELLEVUE, WA 98008

**CROWN  
CASTLE**

2055 S. STEARMAN DRIVE  
CHANDLER, AZ 85286

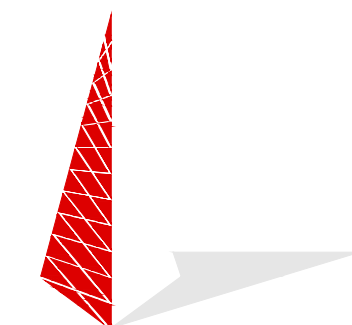

TOWER ENGINEERING PROFESSIONALS  
4710 E ELWOOD ST, STE 9  
PHOENIX, AZ 85040  
OFFICE: (480) 285-0036  
www.tepgroup.net

VERIZON SITE NUMBER:  
**171393**

BU #: **877090**  
**FILL-IN/ COLORADO SPGS/  
CSP154**

8156 BLACK FOREST RD  
COLORADO SPRINGS,  
CO 80920

EXISTING 70'-0"  
SELF-SUPPORT

**ISSUED FOR:**

REV	DATE	DRWN	DESCRIPTION	DES./QA
0	01/20/22	PW	CONSTRUCTION	HMM
1	03/30/22	ODS	CONSTRUCTION	HMM
2	04/12/22	PSS	CONSTRUCTION	HMM
3	04/21/22	KAS	CONSTRUCTION	HMM
4	08/12/22	KDP	CONSTRUCTION	HMM



08/12/22

Andrew R. Berglund, P.E.  
Professional Engineer License: #58272


IT IS A VIOLATION OF LAW FOR ANY PERSON,  
UNLESS THEY ARE ACTING UNDER THE DIRECTION  
OF A LICENSED PROFESSIONAL ENGINEER,  
TO ALTER THIS DOCUMENT.

SHEET NUMBER:

**C-1.2**

REVISION:

**4**

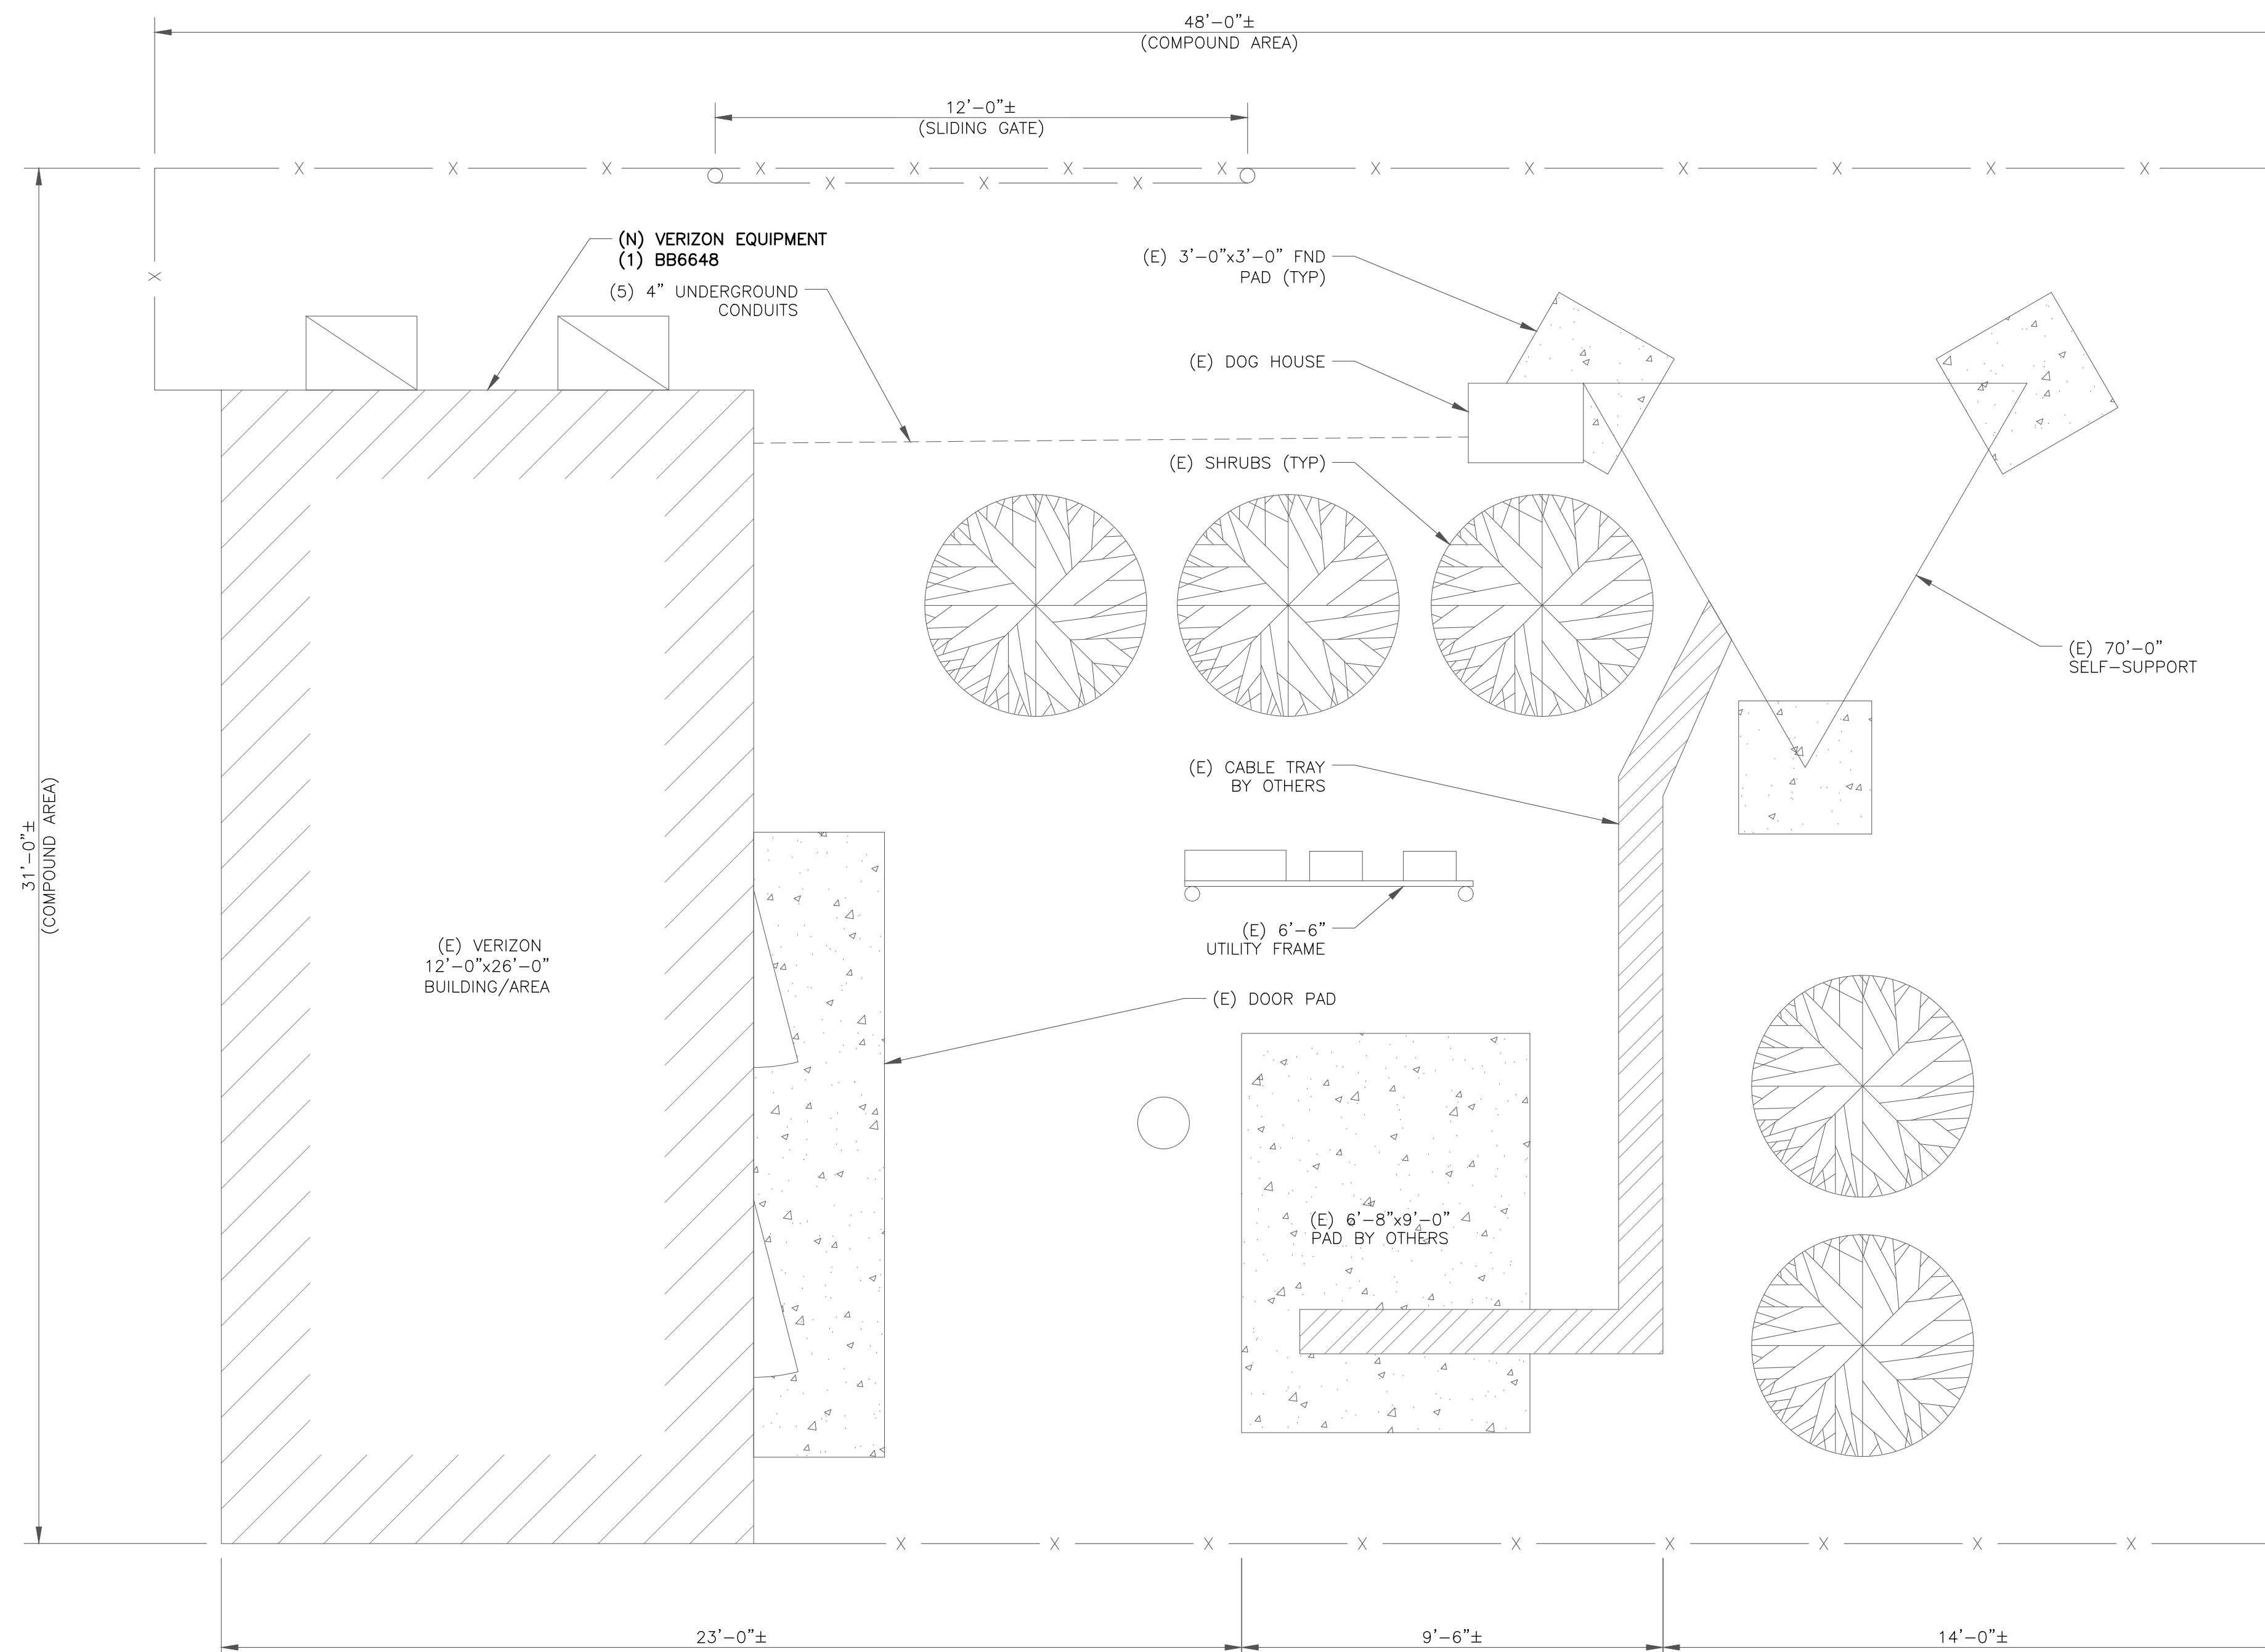

1 SITE PLAN

SCALE: 3/8"=1'-0" (FULL SIZE)  
3/16"=1'-0" (11x17)

