


1 OVERALL SITE PLAN
SCALE: 1" = 50'-0" (FULL SIZE)
1" = 100'-0" (11x17)

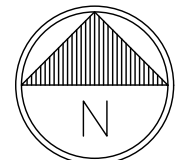

Approved

By: Ashlyn Mathy

Date: 08/17/2022

El Paso County Planning & Community Development




verizon

3245 158TH AVENUE MS 231
BELLEVUE, WA 98008

CROWN
CASTLE

2055 S. STEARMAN DRIVE
CHANDLER, AZ 85286

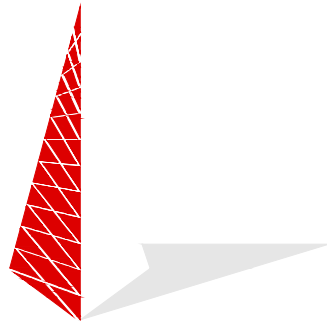

TOWER ENGINEERING PROFESSIONALS
4710 E ELWOOD ST, STE 9
PHOENIX, AZ 85040
OFFICE: (480) 285-0036
www.tepgroup.net

VERIZON SITE NUMBER:
171393

BU #: 877090
FILL-IN/ COLORADO SPGS/
CSP154

8156 BLACK FOREST RD
COLORADO SPRINGS,
CO 80920

EXISTING 70'-0"
SELF-SUPPORT

ISSUED FOR:

REV	DATE	DRWN	DESCRIPTION	DES./QA
0	01/20/22	PW	CONSTRUCTION	HMM
1	03/30/22	ODS	CONSTRUCTION	HMM
2	04/12/22	PSS	CONSTRUCTION	HMM
3	04/21/22	KAS	CONSTRUCTION	HMM
4	08/12/22	KDP	CONSTRUCTION	HMM



08/12/22

Andrew R. Berglund, P.E.
Professional Engineer License: #58272

IT IS A VIOLATION OF LAW FOR ANY PERSON,
UNLESS THEY ARE ACTING UNDER THE DIRECTION
OF A LICENSED PROFESSIONAL ENGINEER,
TO ALTER THIS DOCUMENT.

SHEET NUMBER:

C-1.1

REVISION:


4

verizon

3245 158TH AVENUE MS 231
BELLEVUE, WA 98008

CROWN
CASTLE

2055 S. STEARMAN DRIVE
CHANDLER, AZ 85286

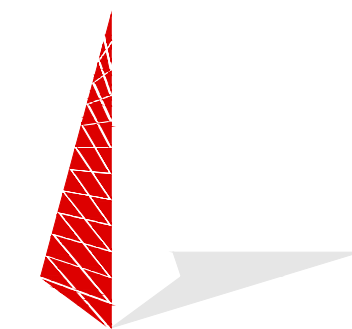

TOWER ENGINEERING PROFESSIONALS
4710 E ELWOOD ST, STE 9
PHOENIX, AZ 85040
OFFICE: (480) 285-0036
www.tepgroup.net

VERIZON SITE NUMBER:
171393

BU #: 877090
FILL-IN/ COLORADO SPGS/
CSP154

8156 BLACK FOREST RD
COLORADO SPRINGS,
CO 80920

EXISTING 70'-0"
SELF-SUPPORT

ISSUED FOR:

REV	DATE	DRWN	DESCRIPTION	DES./QA
0	01/20/22	PW	CONSTRUCTION	HMM
1	03/30/22	ODS	CONSTRUCTION	HMM
2	04/12/22	PSS	CONSTRUCTION	HMM
3	04/21/22	KAS	CONSTRUCTION	HMM
4	08/12/22	KDP	CONSTRUCTION	HMM



08/12/22

Andrew R. Berglund, P.E.
Professional Engineer License: #58272


IT IS A VIOLATION OF LAW FOR ANY PERSON,
UNLESS THEY ARE ACTING UNDER THE DIRECTION
OF A LICENSED PROFESSIONAL ENGINEER,
TO ALTER THIS DOCUMENT.

SHEET NUMBER:

C-1.2

REVISION:

4

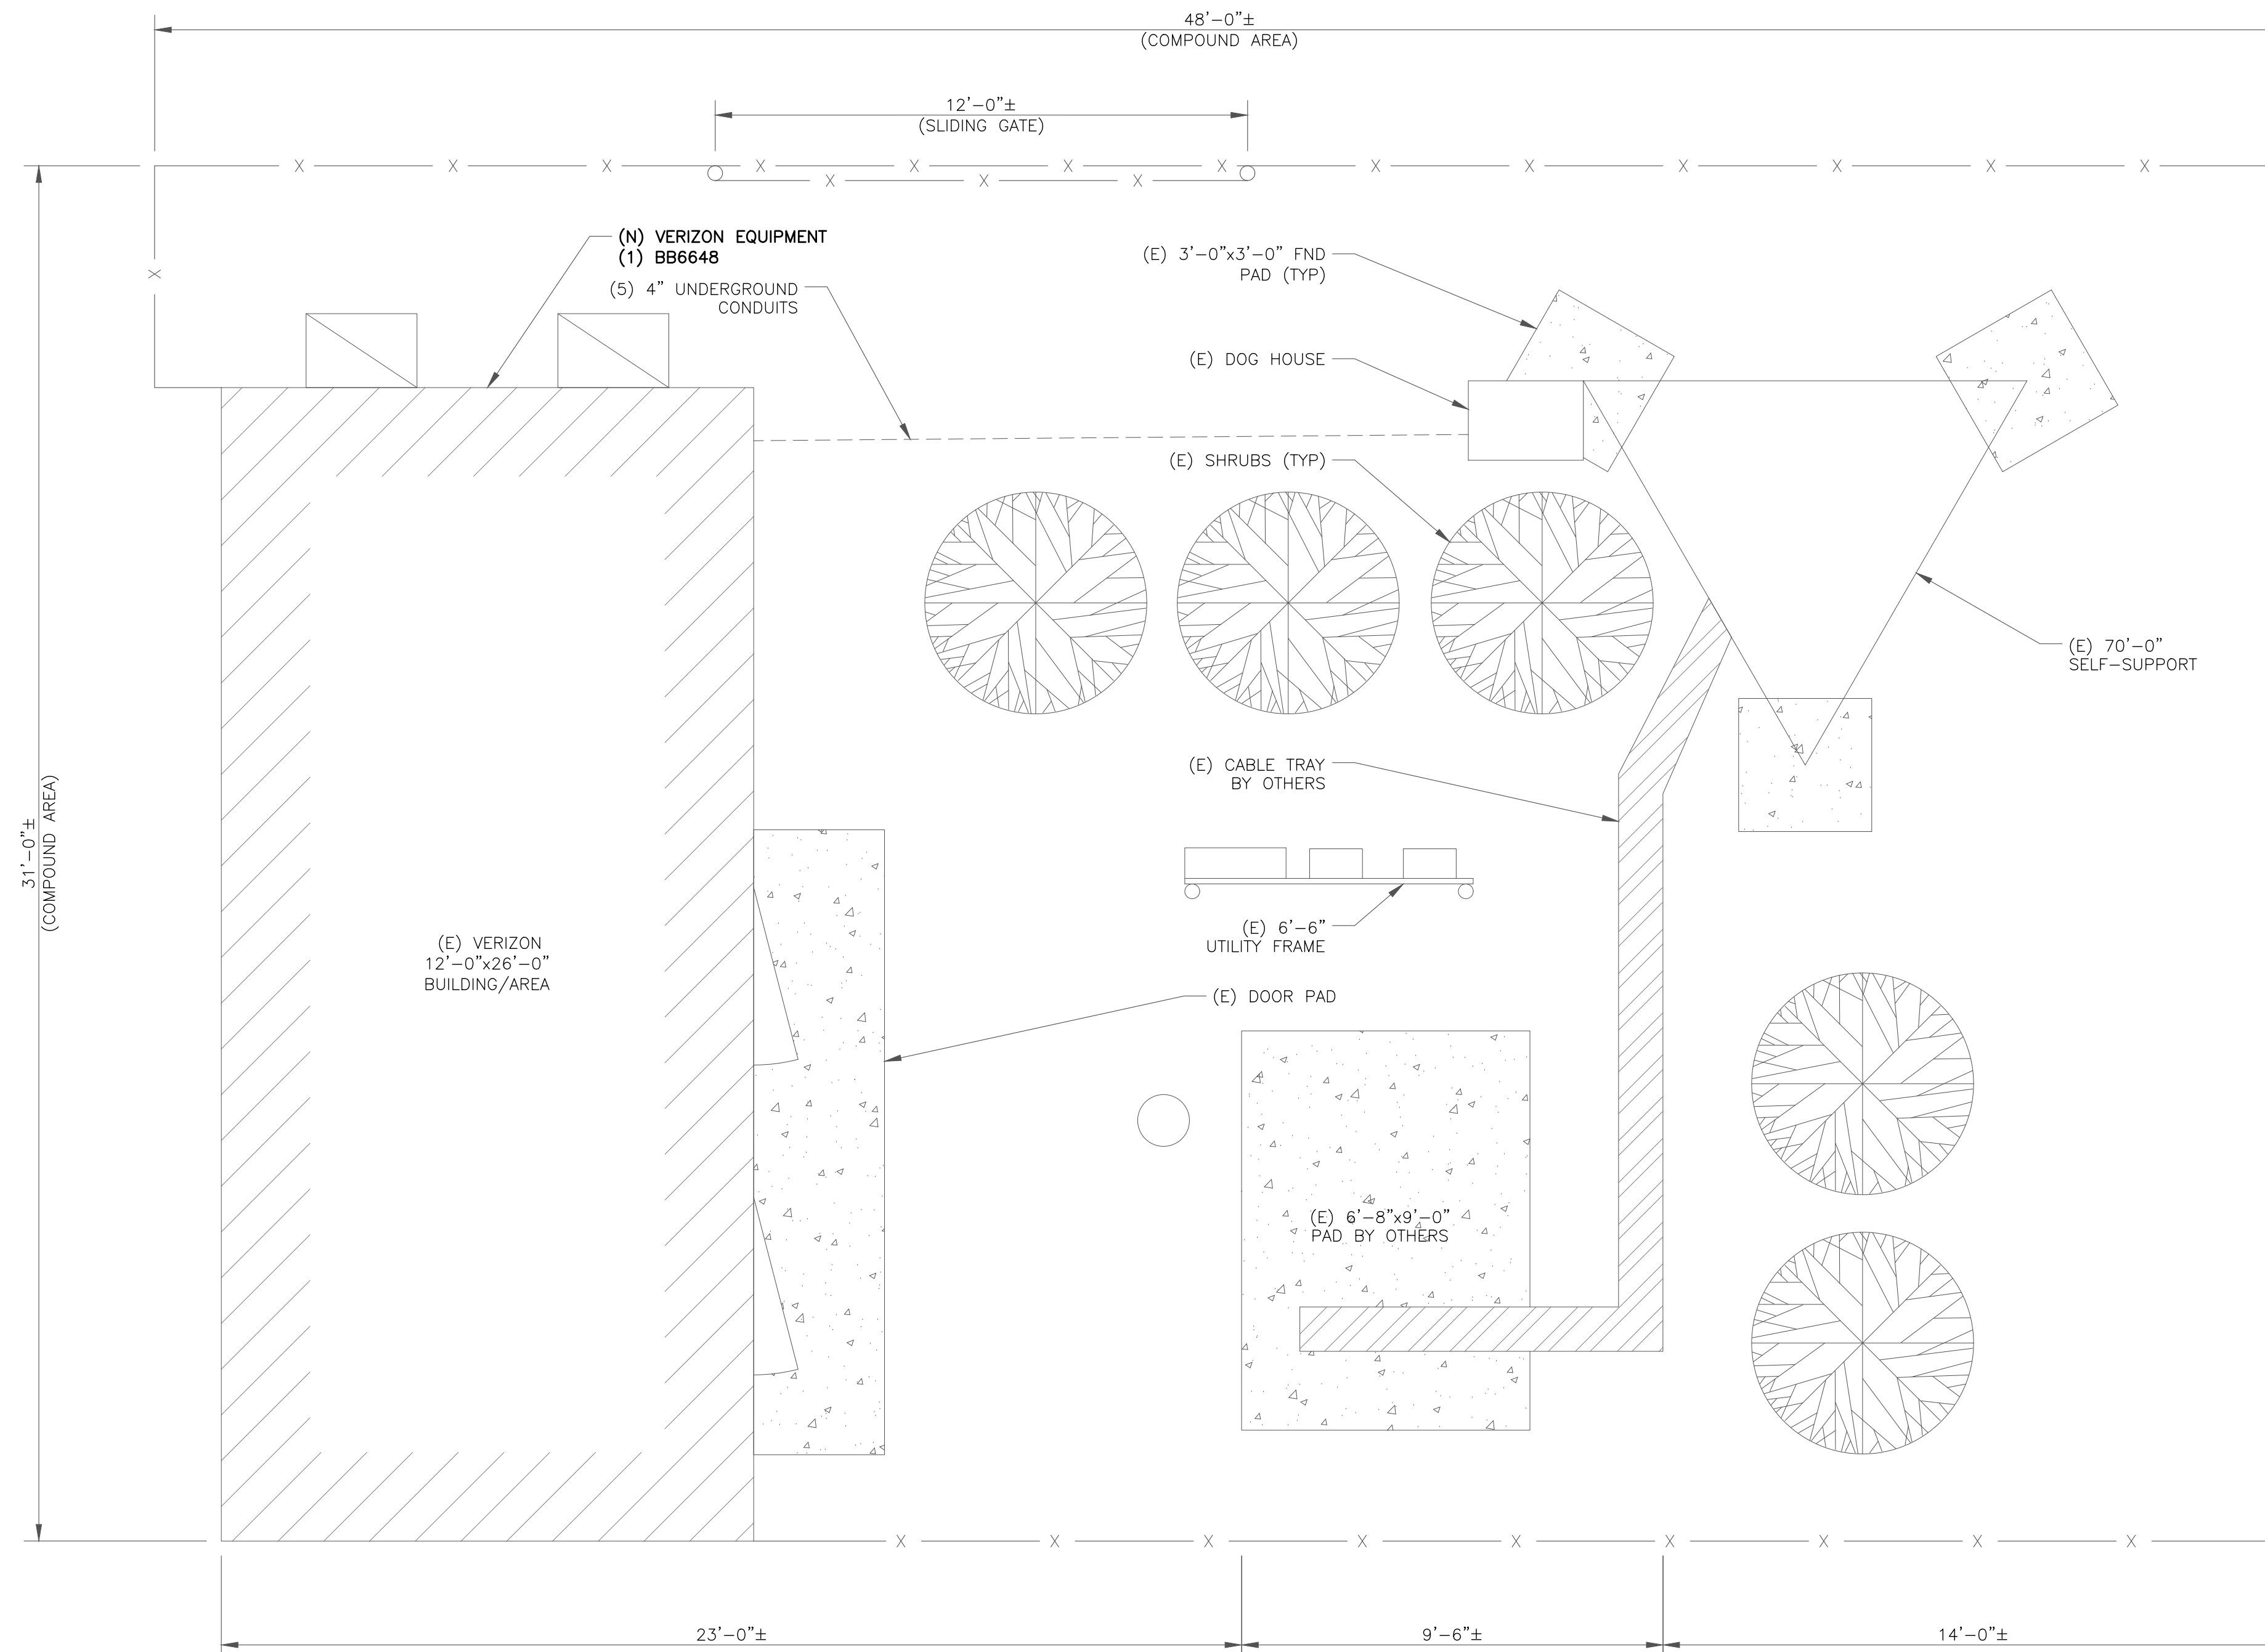

1 SITE PLAN

SCALE: 3/8"=1'-0" (FULL SIZE)
3/16"=1'-0" (11x17)

