


From El Paso County Dept. of Transportation

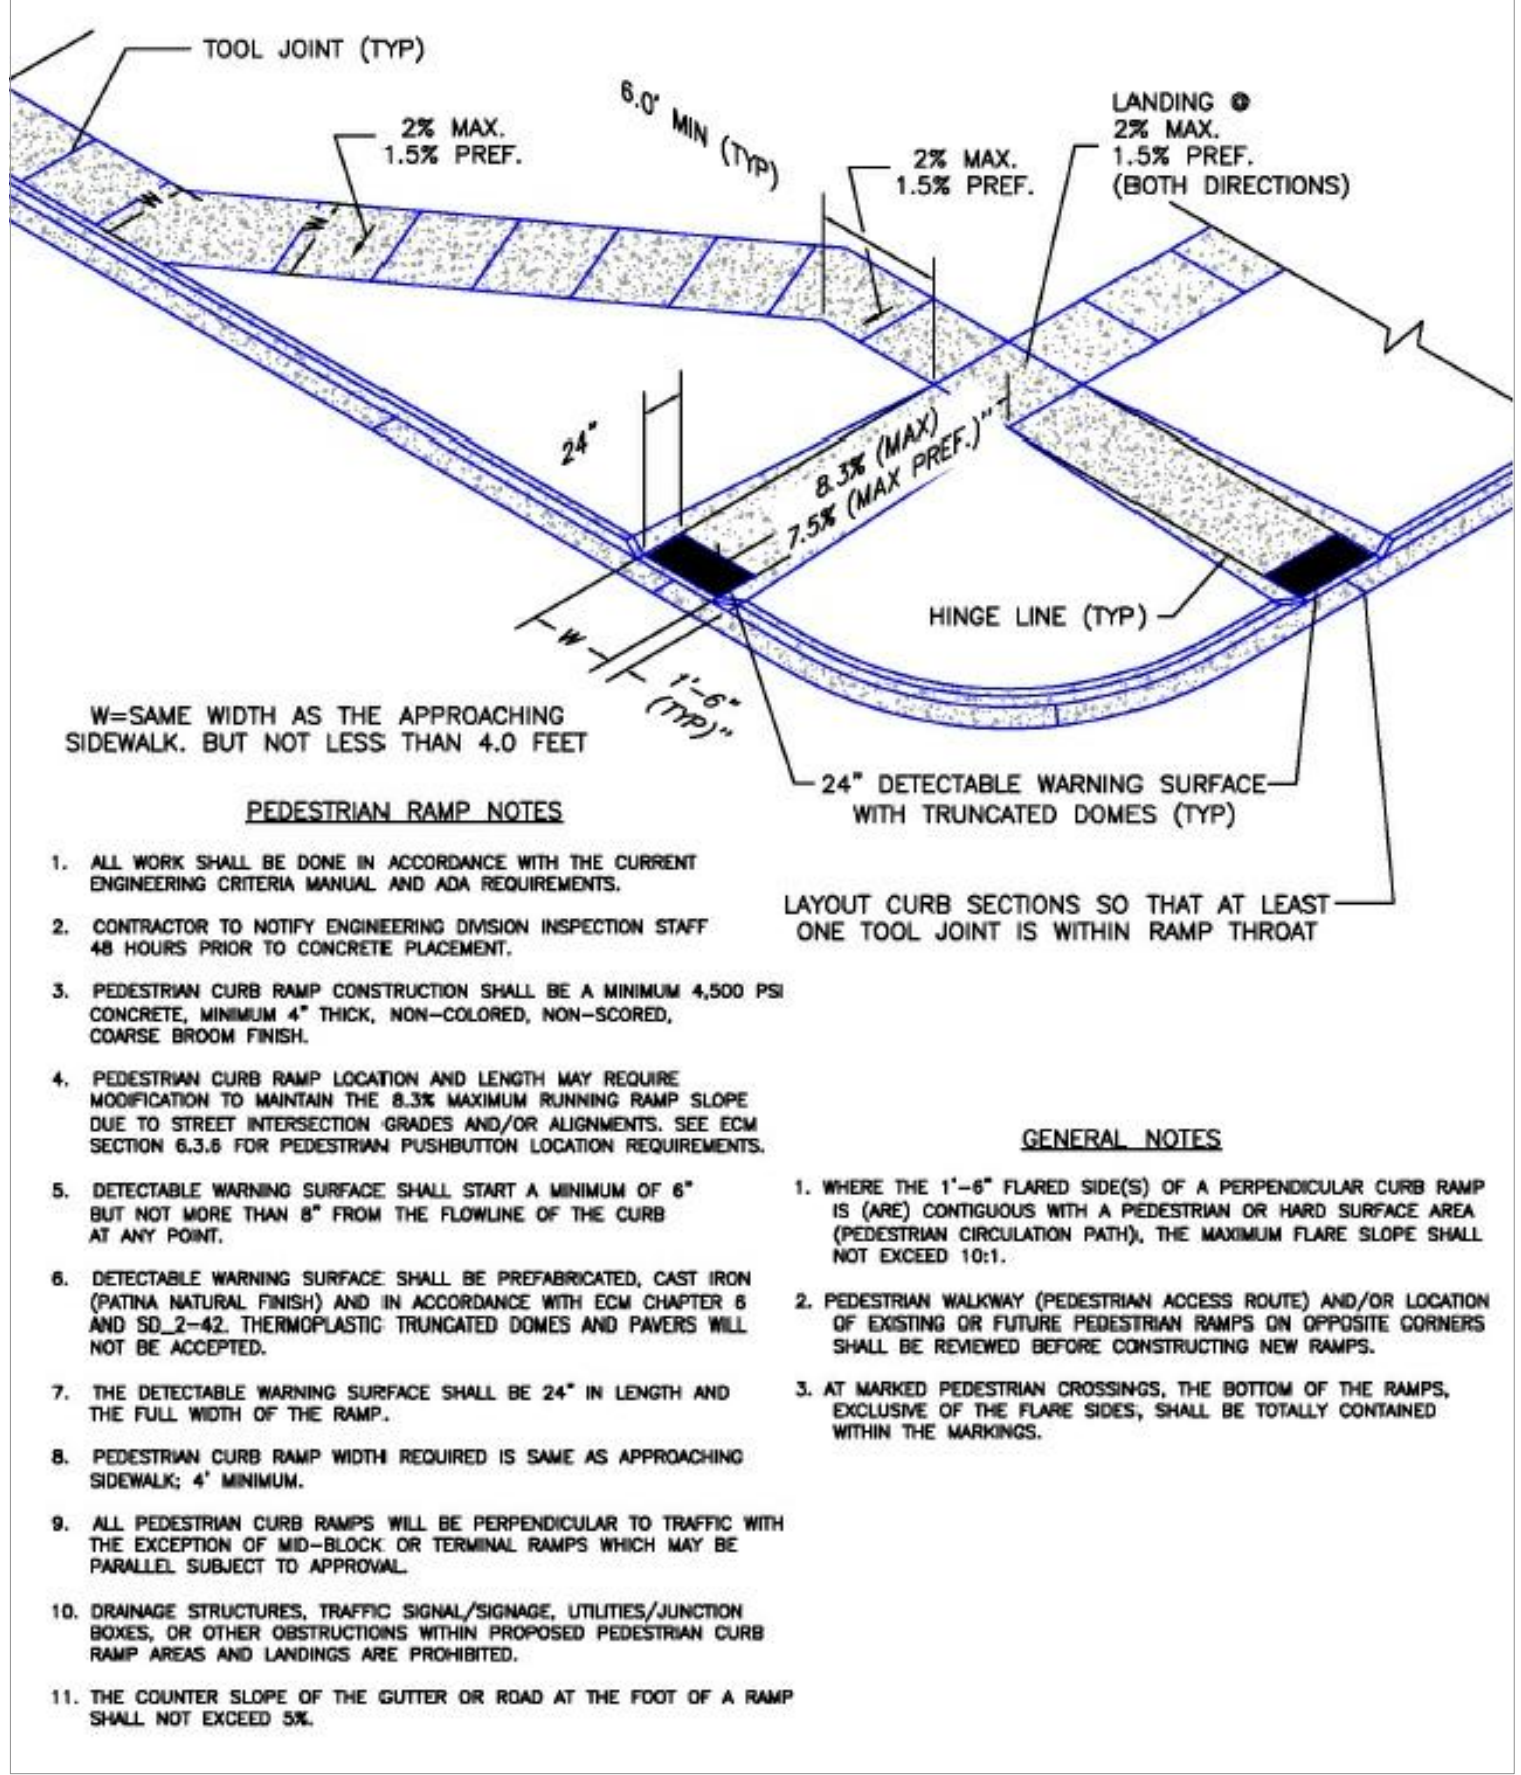

From El Paso County Dept. of Public Works



These working drawings, including the design concept, floor plans, and elevations are property of BBKern Designs, LLC. Federal Copyright laws protect this work from being copied, distributed, or displayed without the expressed written consent of BBKern Designs, LLC.
Copyright © 2023

Designer:
BBKernDESIGNS LLC
 2018 AED
 Designer of The Year
 Residential Building Designer, AIA
 2019
 2020
 2021
 2022
 2023
 POB 10081, Colorado Springs, CO 80909-1081
 719.375.4956
 bbkerndesigns@iq.com

Project:
Clearview Market Gas Station
 4815 Yucatan Drive
 Colorado Springs, CO 80911

Contractor:
 Revisions:

Plan Number:
 R-20210601
 Sheet Title:
 DETAILS
 06.01.2023
 Sheet No:
A-2
 Of 3 Sheets