




1 SOUTH
1/8" = 1'-0"

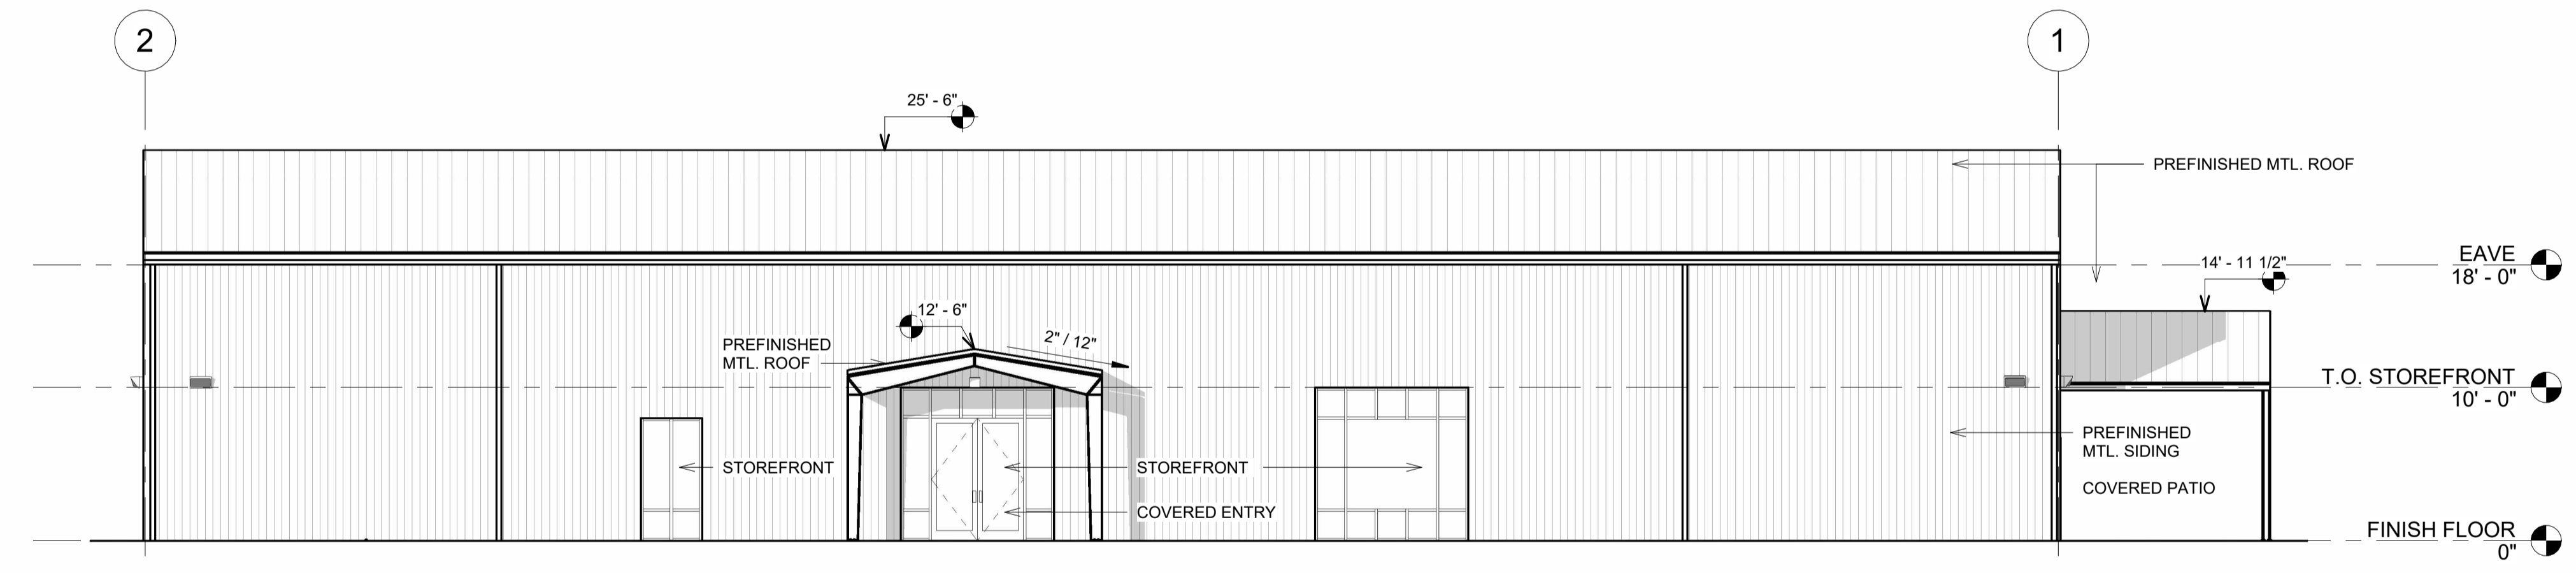

2 NORTH
1/8" = 1'-0"

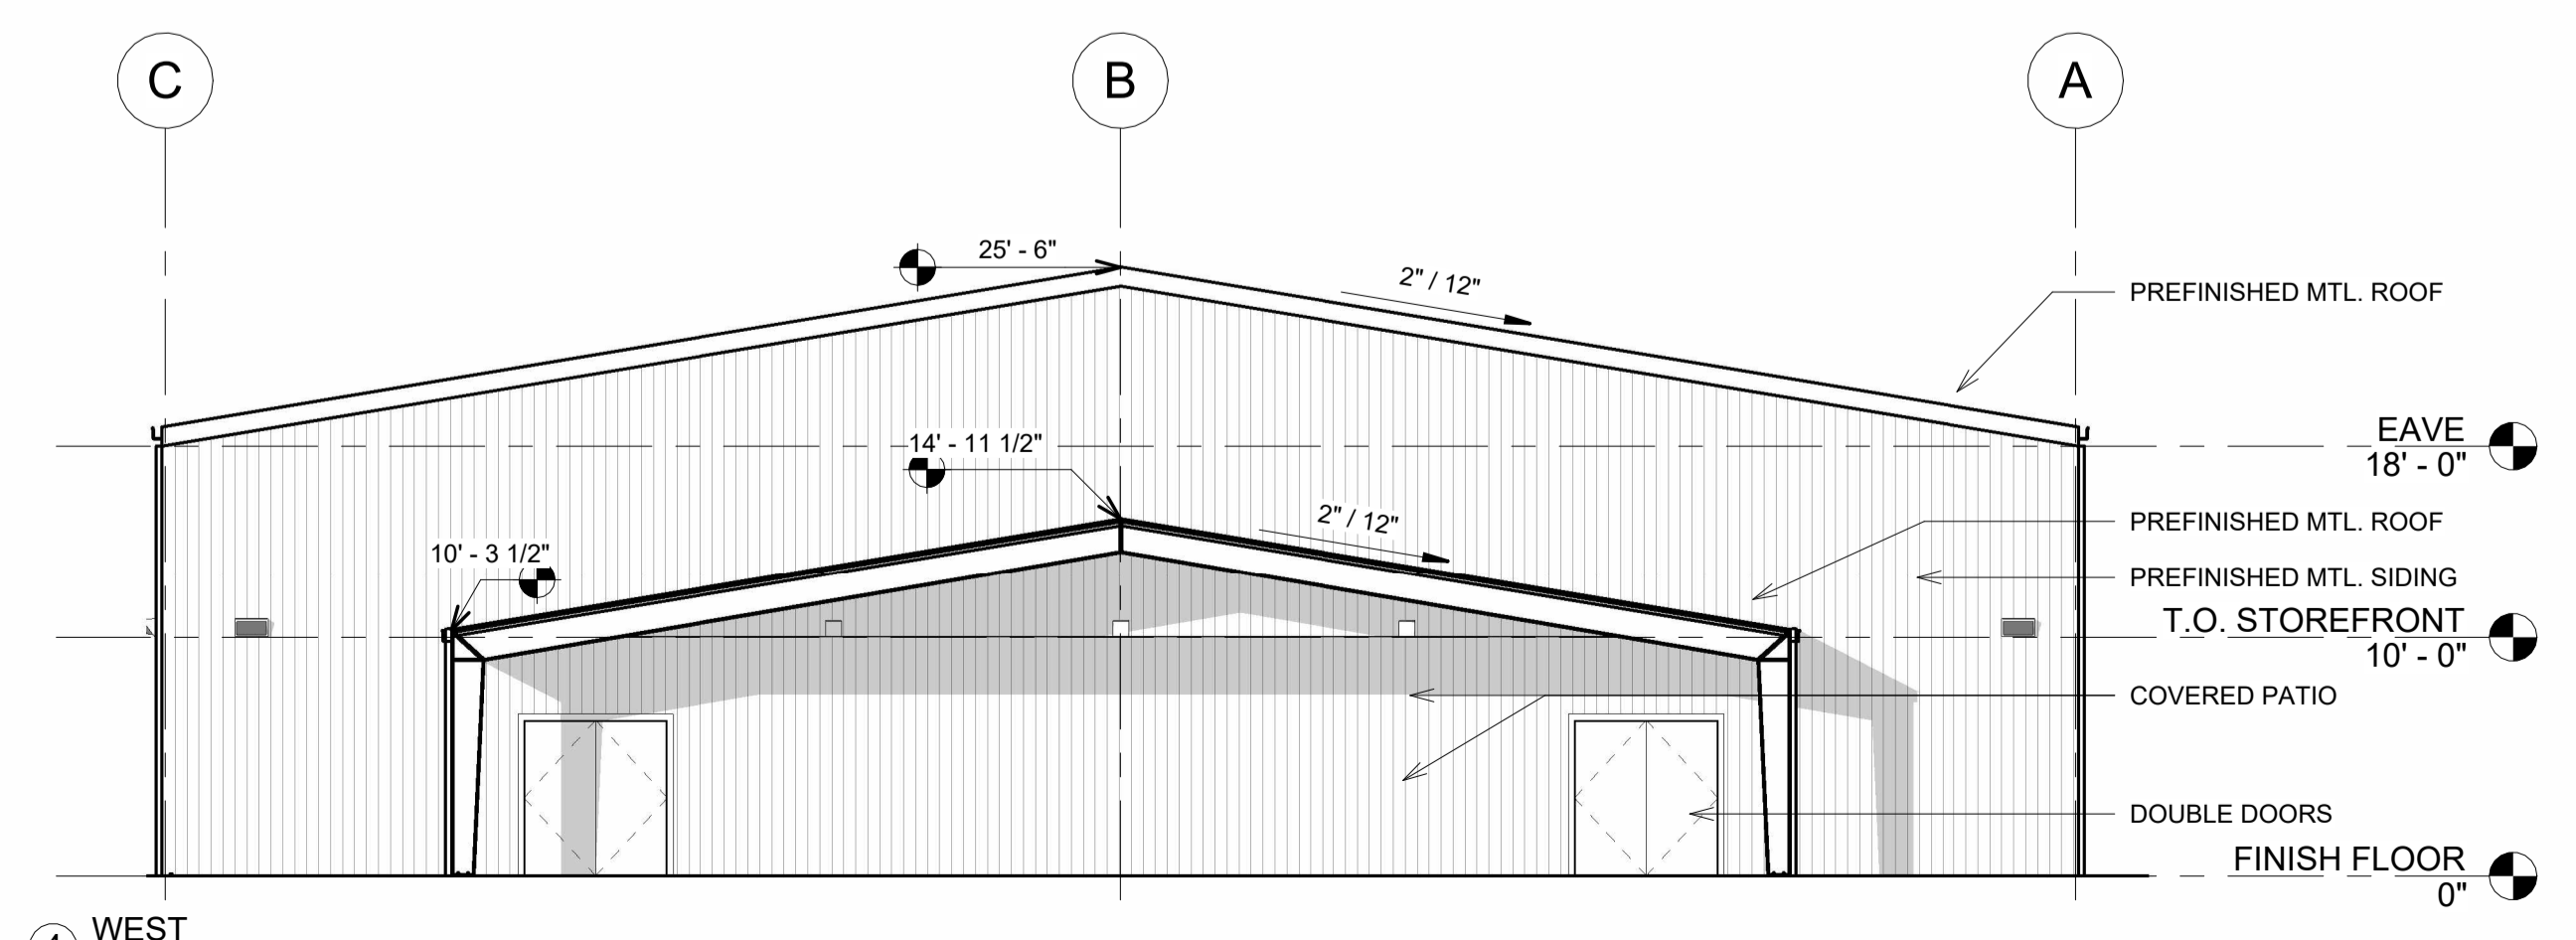

4 WEST
1/8" = 1'-0"

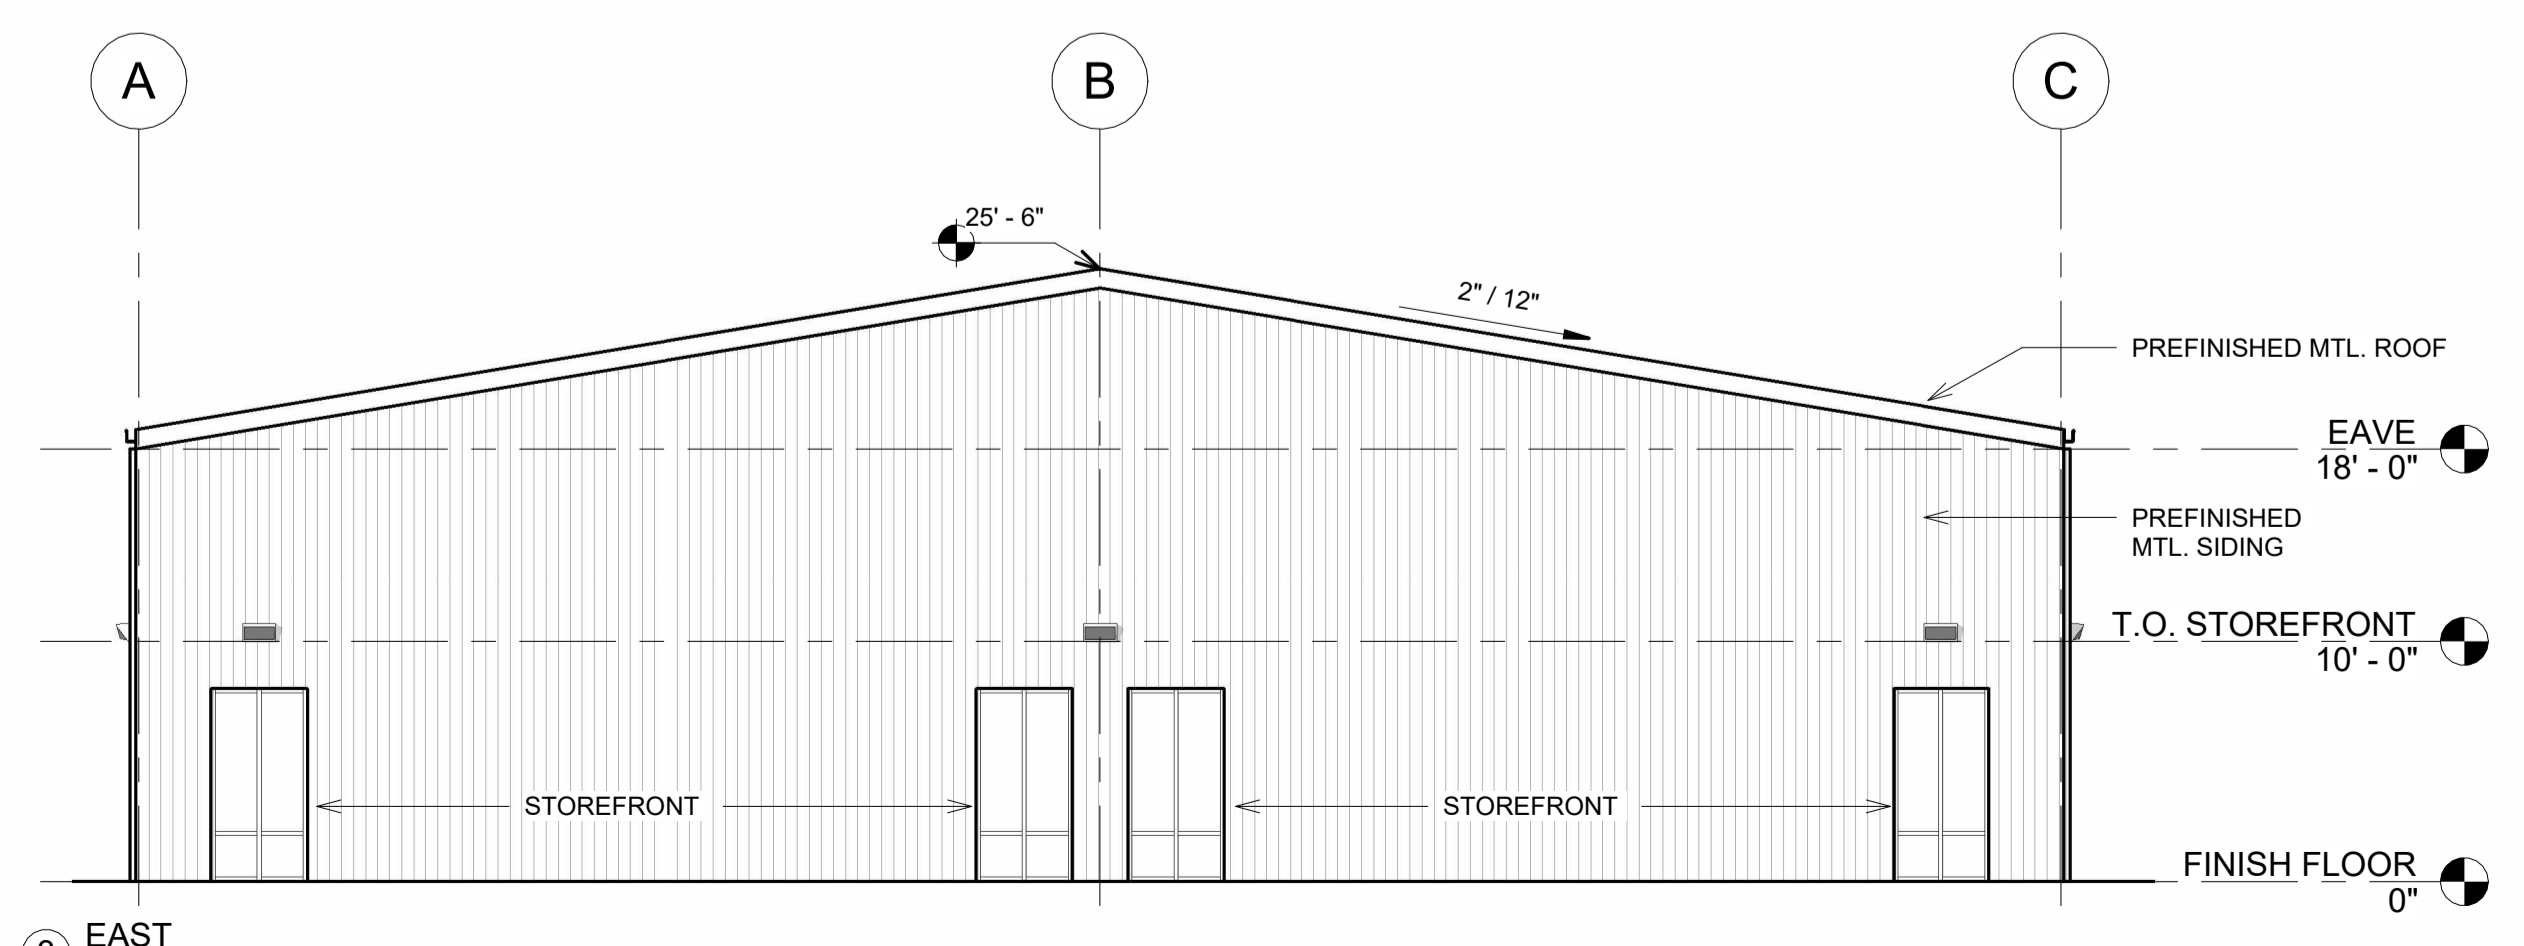

3 EAST
1/8" = 1'-0"

ROCKY MOUNTAIN CALVARY ELLICOTT CAMPUS
2150 N ELLICOTT HWY
CALHAN, CO 80808
EXTERIOR ELEVATIONS

REVISION SCHEDULE	
NO.	DATE

DATE	03-01-24
SCALE	1/8" = 1'-0"
JOB NO.	21-24
SHEET	

A2.1