


PRELIMINARY


ROCKY MOUNTAIN CALVARY ELLICOTT CAMPUS

2150 N ELLICOTT HWY  
CALHAN, CO 80808


EXTERIOR ELEVATIONS

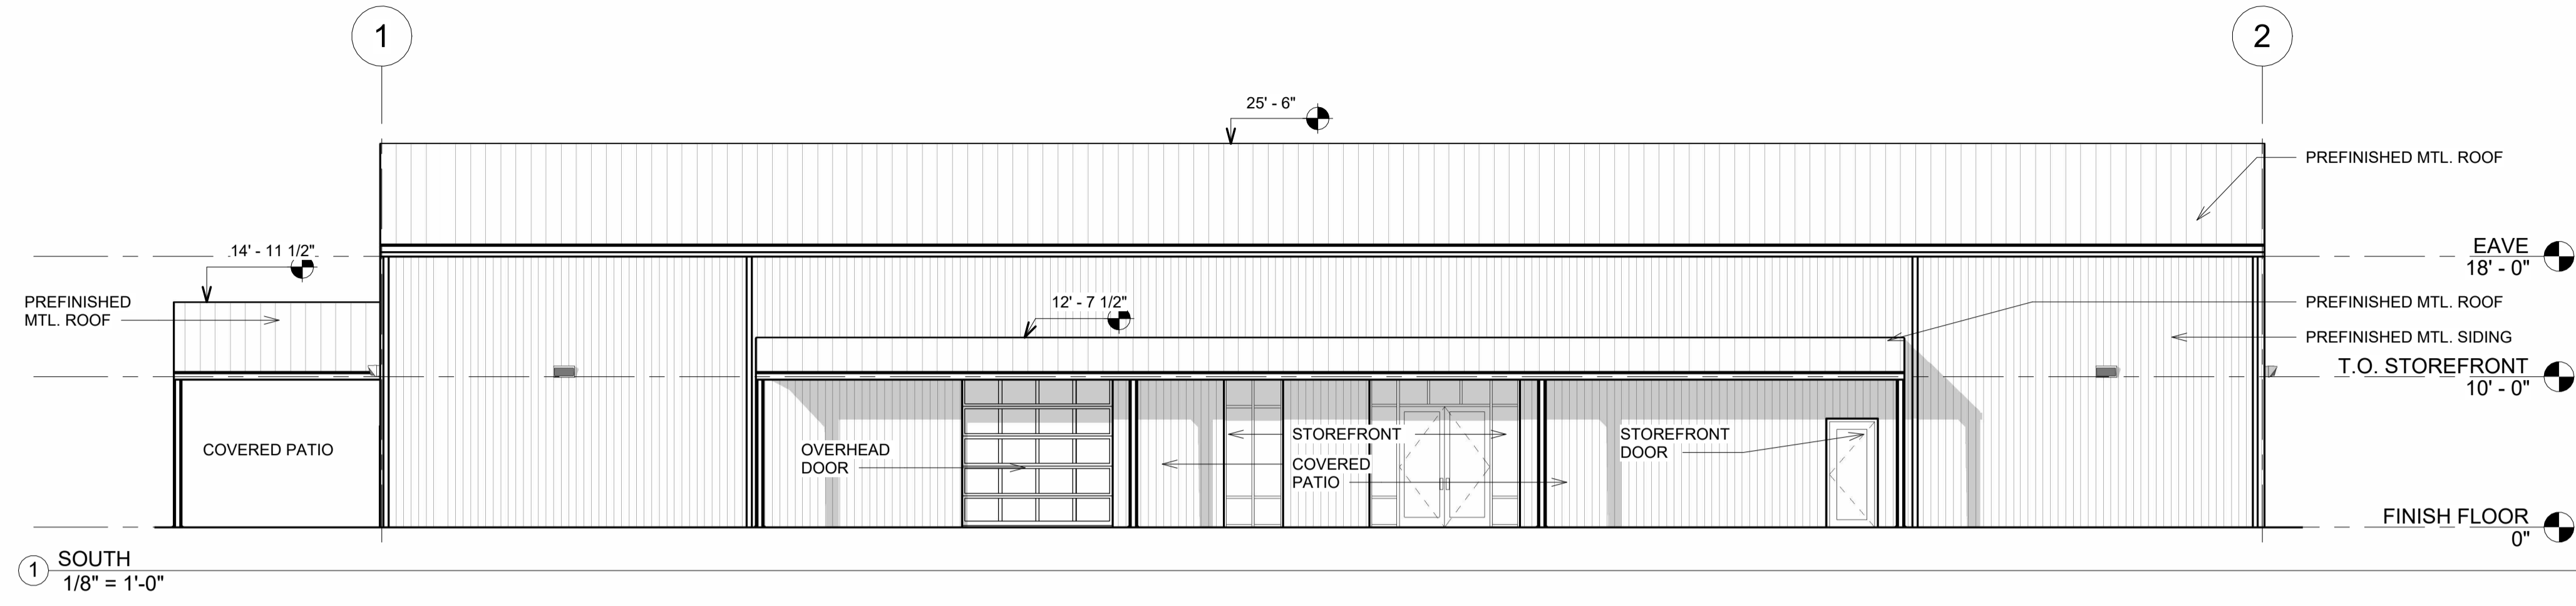


1 SOUTH  
1/8" = 1'-0"

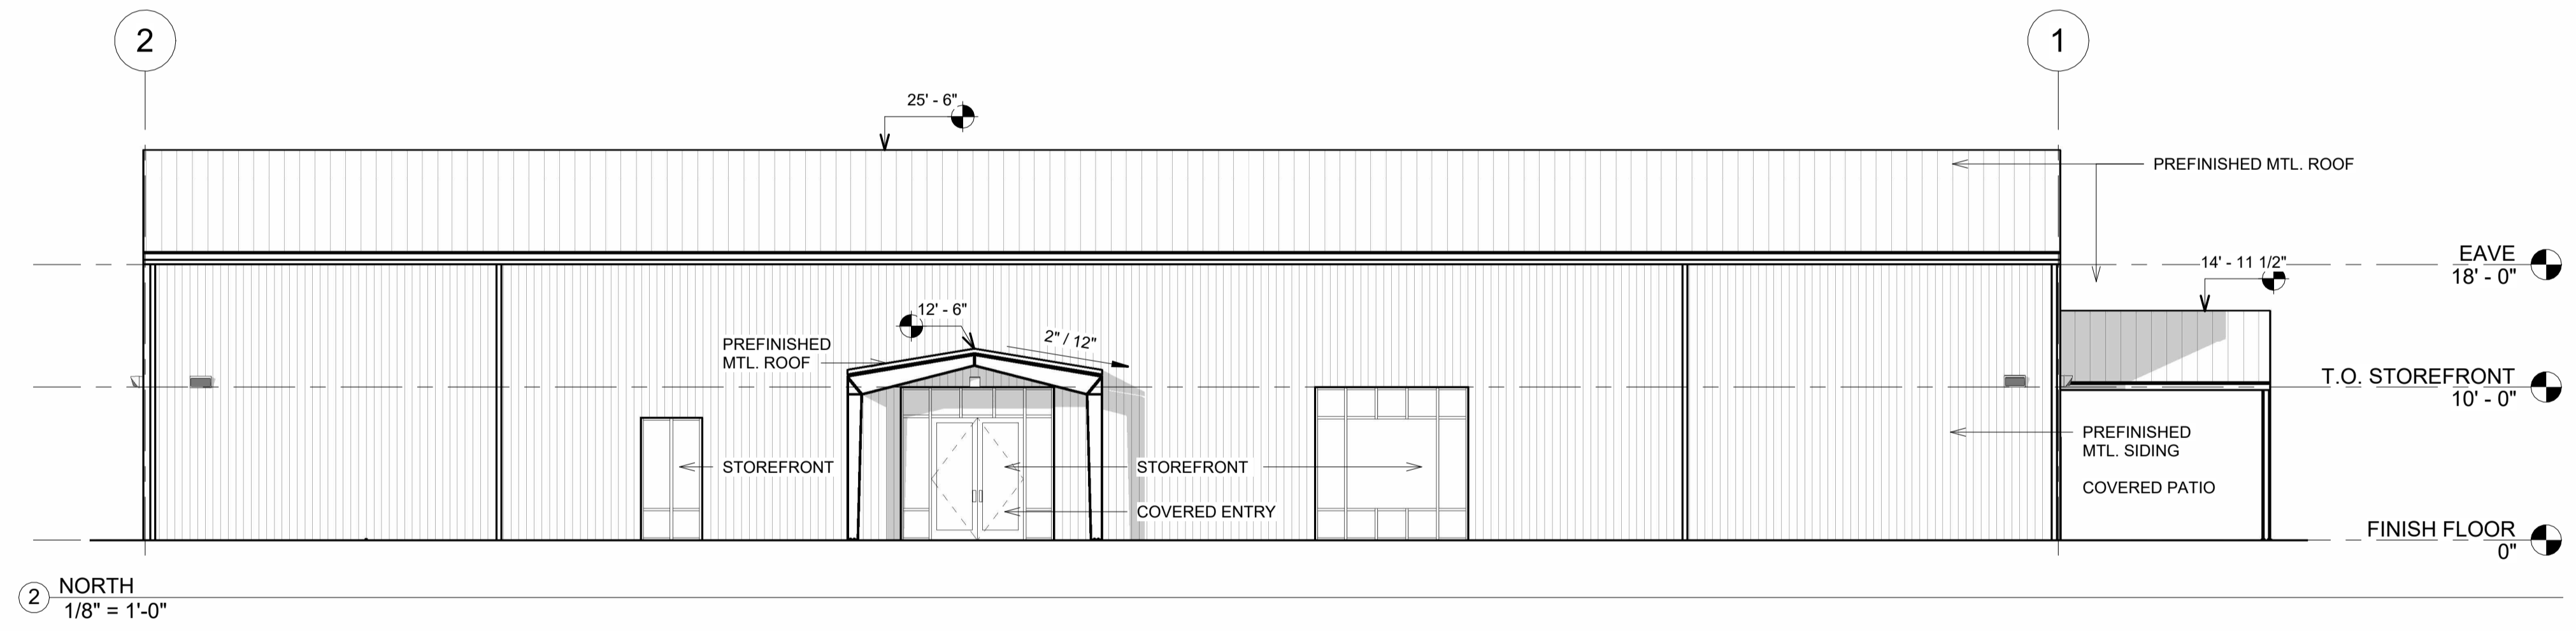

2 NORTH  
1/8" = 1'-0"

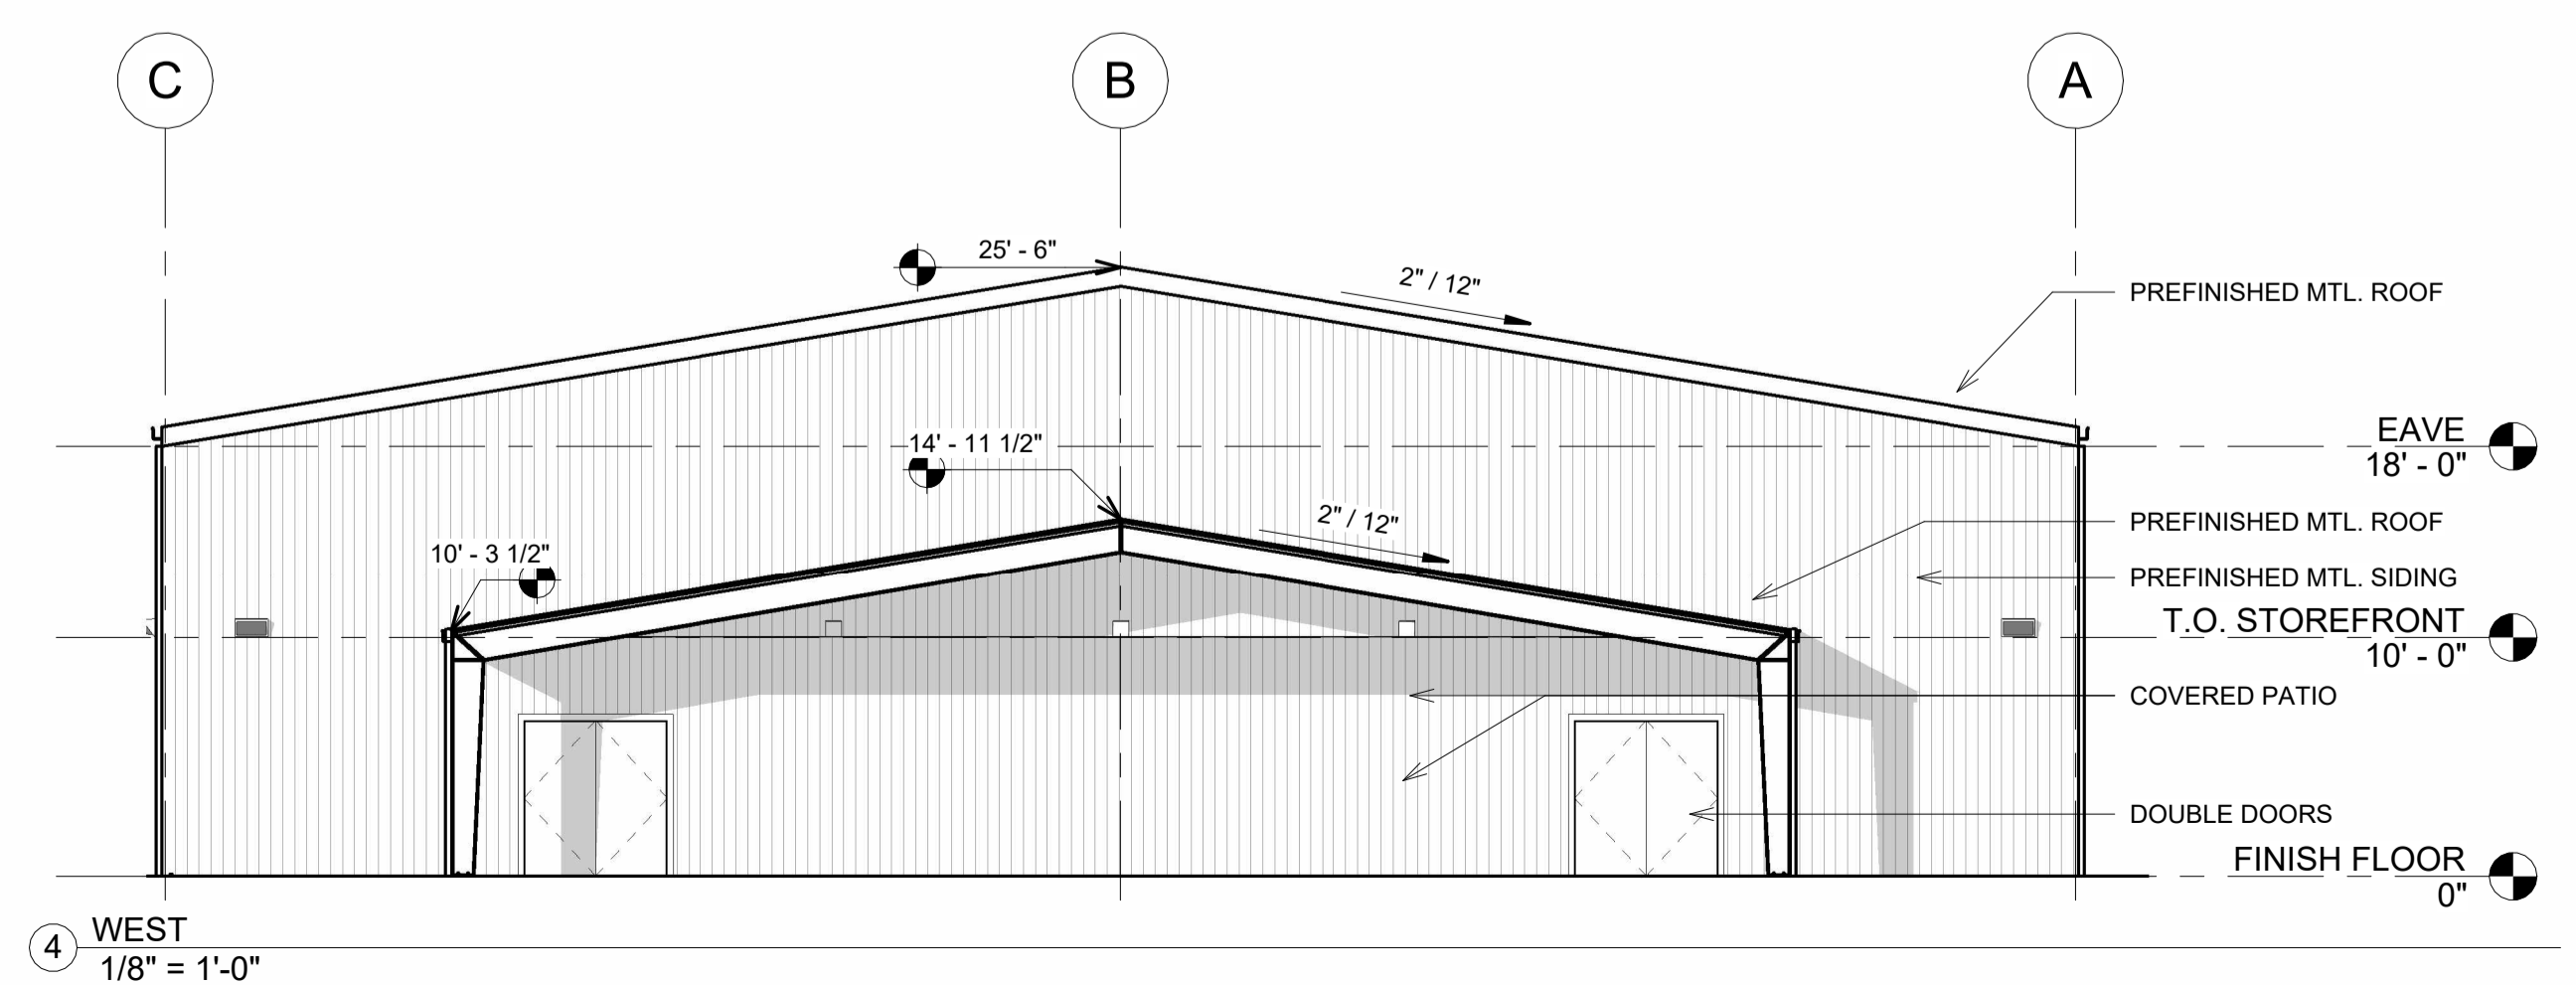

4 WEST  
1/8" = 1'-0"

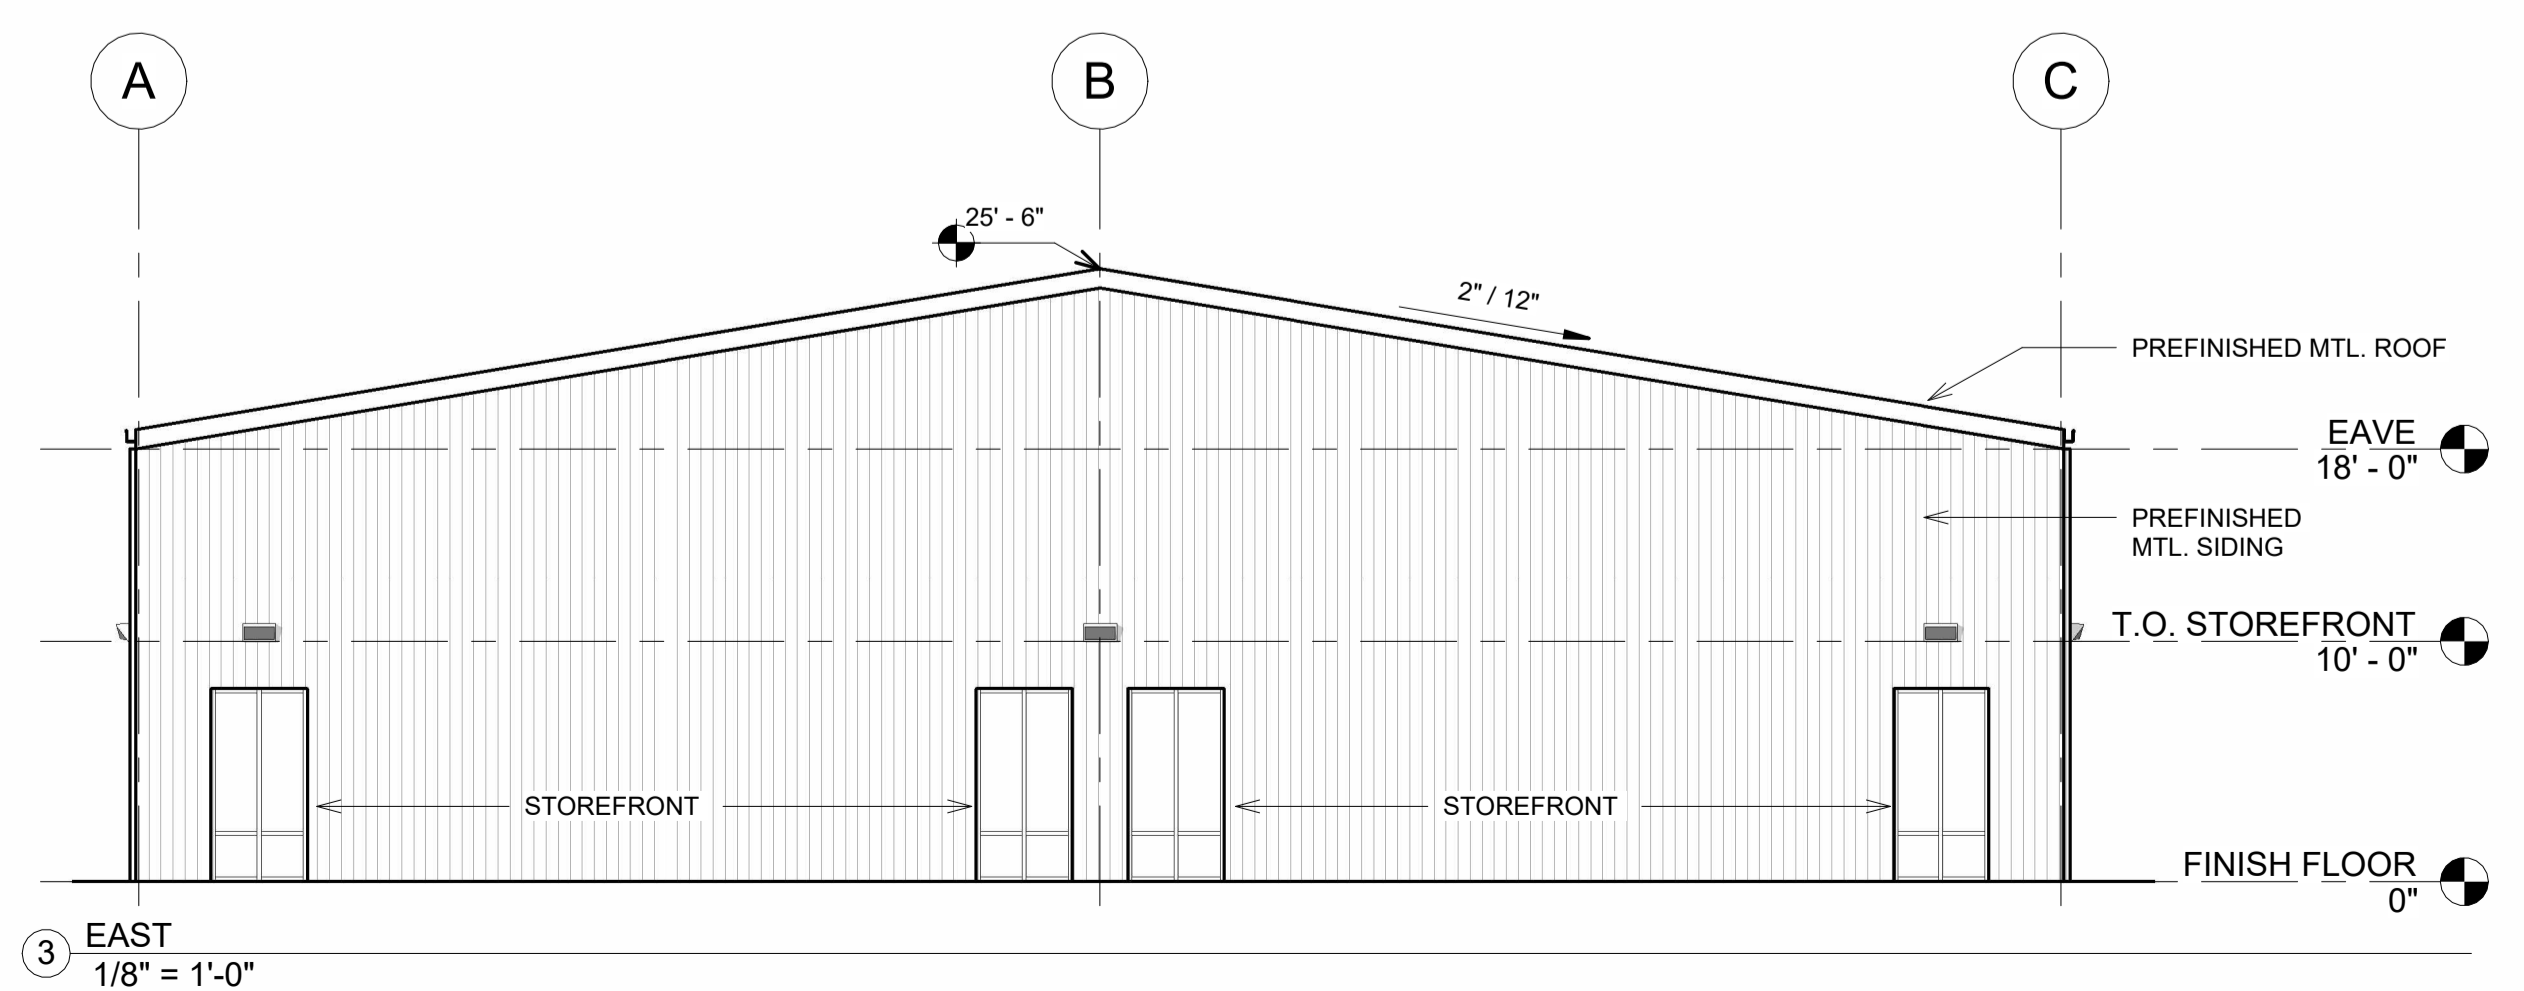

3 EAST  
1/8" = 1'-0"

REVISION SCHEDULE	
NO.	DESCRIPTION

DATE	03-01-24
SCALE	1/8" = 1'-0"
JOB NO.	21-24
SHEET	

A2.1