


KEYNOTES	
1	4" CONC. SLAB W/ TURNDOWNS @ DOORS PER STRUCT.
2	STEEL FRAMING PER METAL BUILDING MFR. PRIME & PAINT WHERE EXPOSED PER FINISH SCHEDULE.
3	CONCRETE SIDEWALK OR PATIO - SLOPE AWAY FROM BUILDING

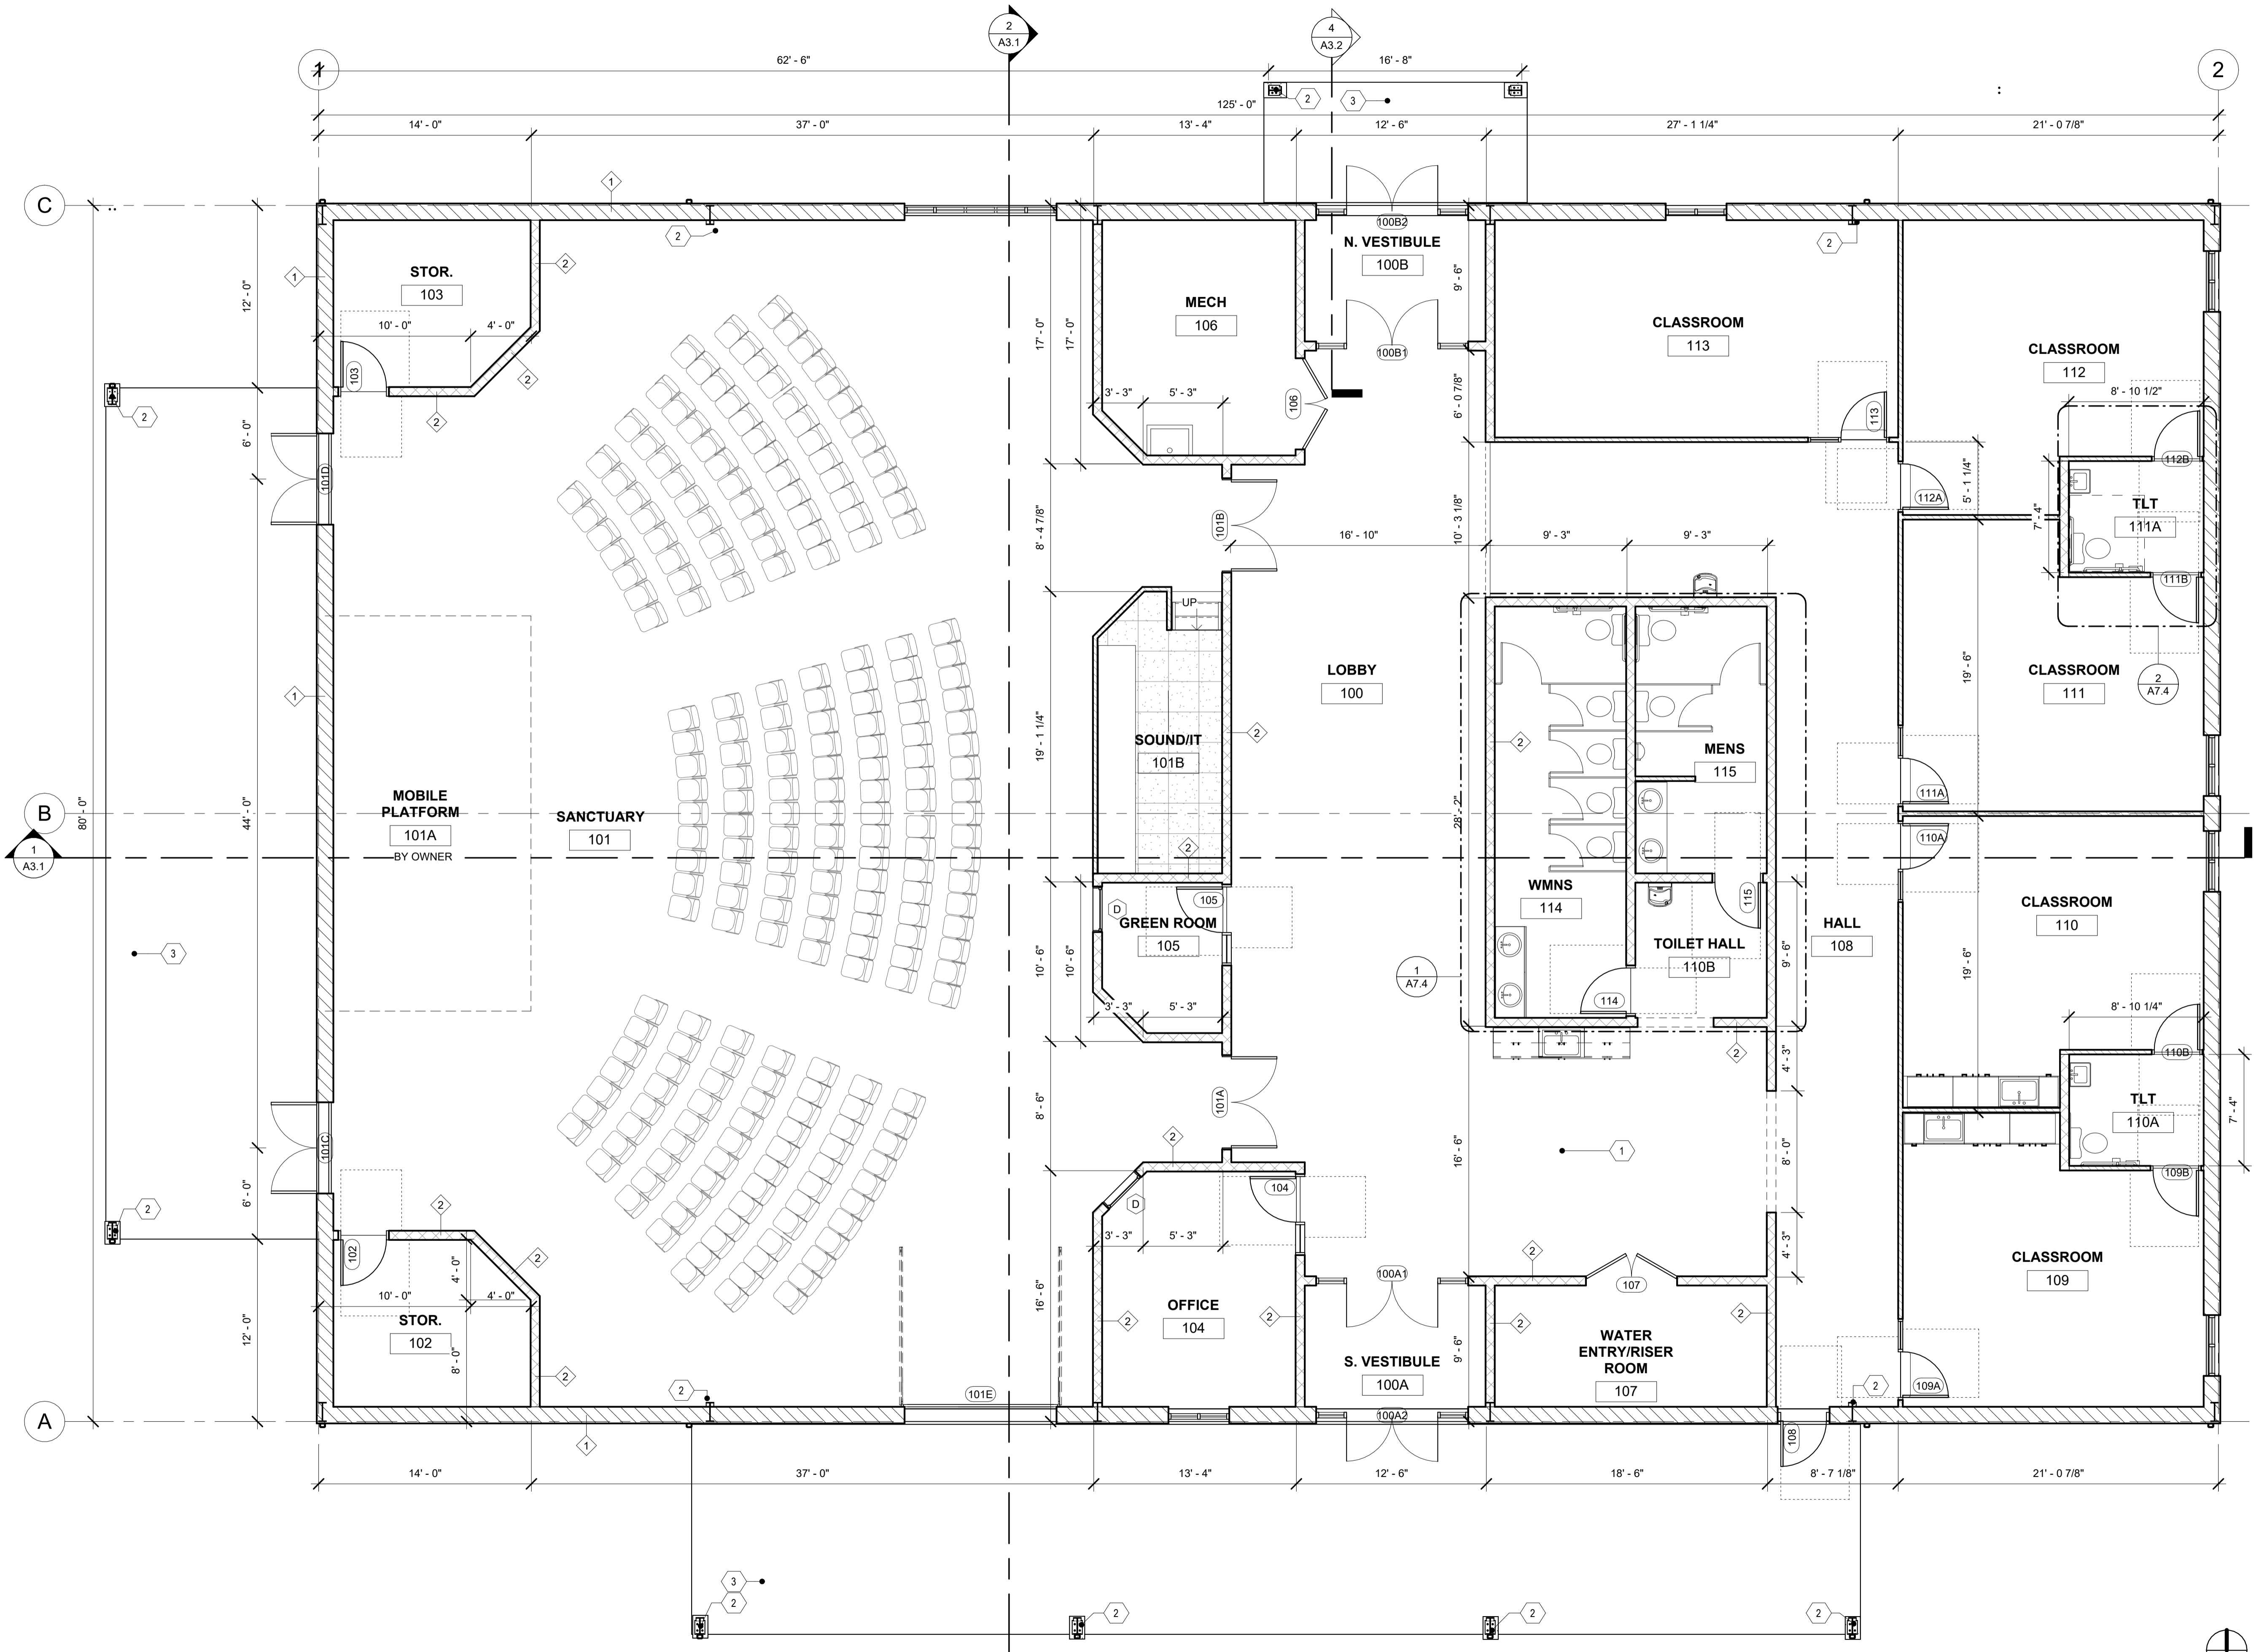

PRELIMINARY



AMANDA@ORSILLODESIGN.COM 719 650 5938

Please Remove

ROCKY MOUNTAIN CALVARY ELLICOTT CAMPUS  
 2150 N ELLICOTT HWY  
 CALHAN, CO 80808  
 FLOOR PLAN

REVISION SCHEDULE	
NO	DATE DESCRIPTION

DATE	03-01-24
SCALE	3/16" = 1'-0"
JOB NO.	21-24
SHEET	

1 DIMENSIONED FLOOR PLAN  
 3/16" = 1'-0"

A1.1