



KEYNOTES	
1	4" CONC. SLAB W/ TURNDOWNS @ DOORS PER STRUCT.
2	STEEL FRAMING PER METAL BUILDING MFR. PRIME & PAINT WHERE EXPOSED PER FINISH SCHEDULE.
3	CONCRETE SIDEWALK OR PATIO - SLOPE AWAY FROM BUILDING

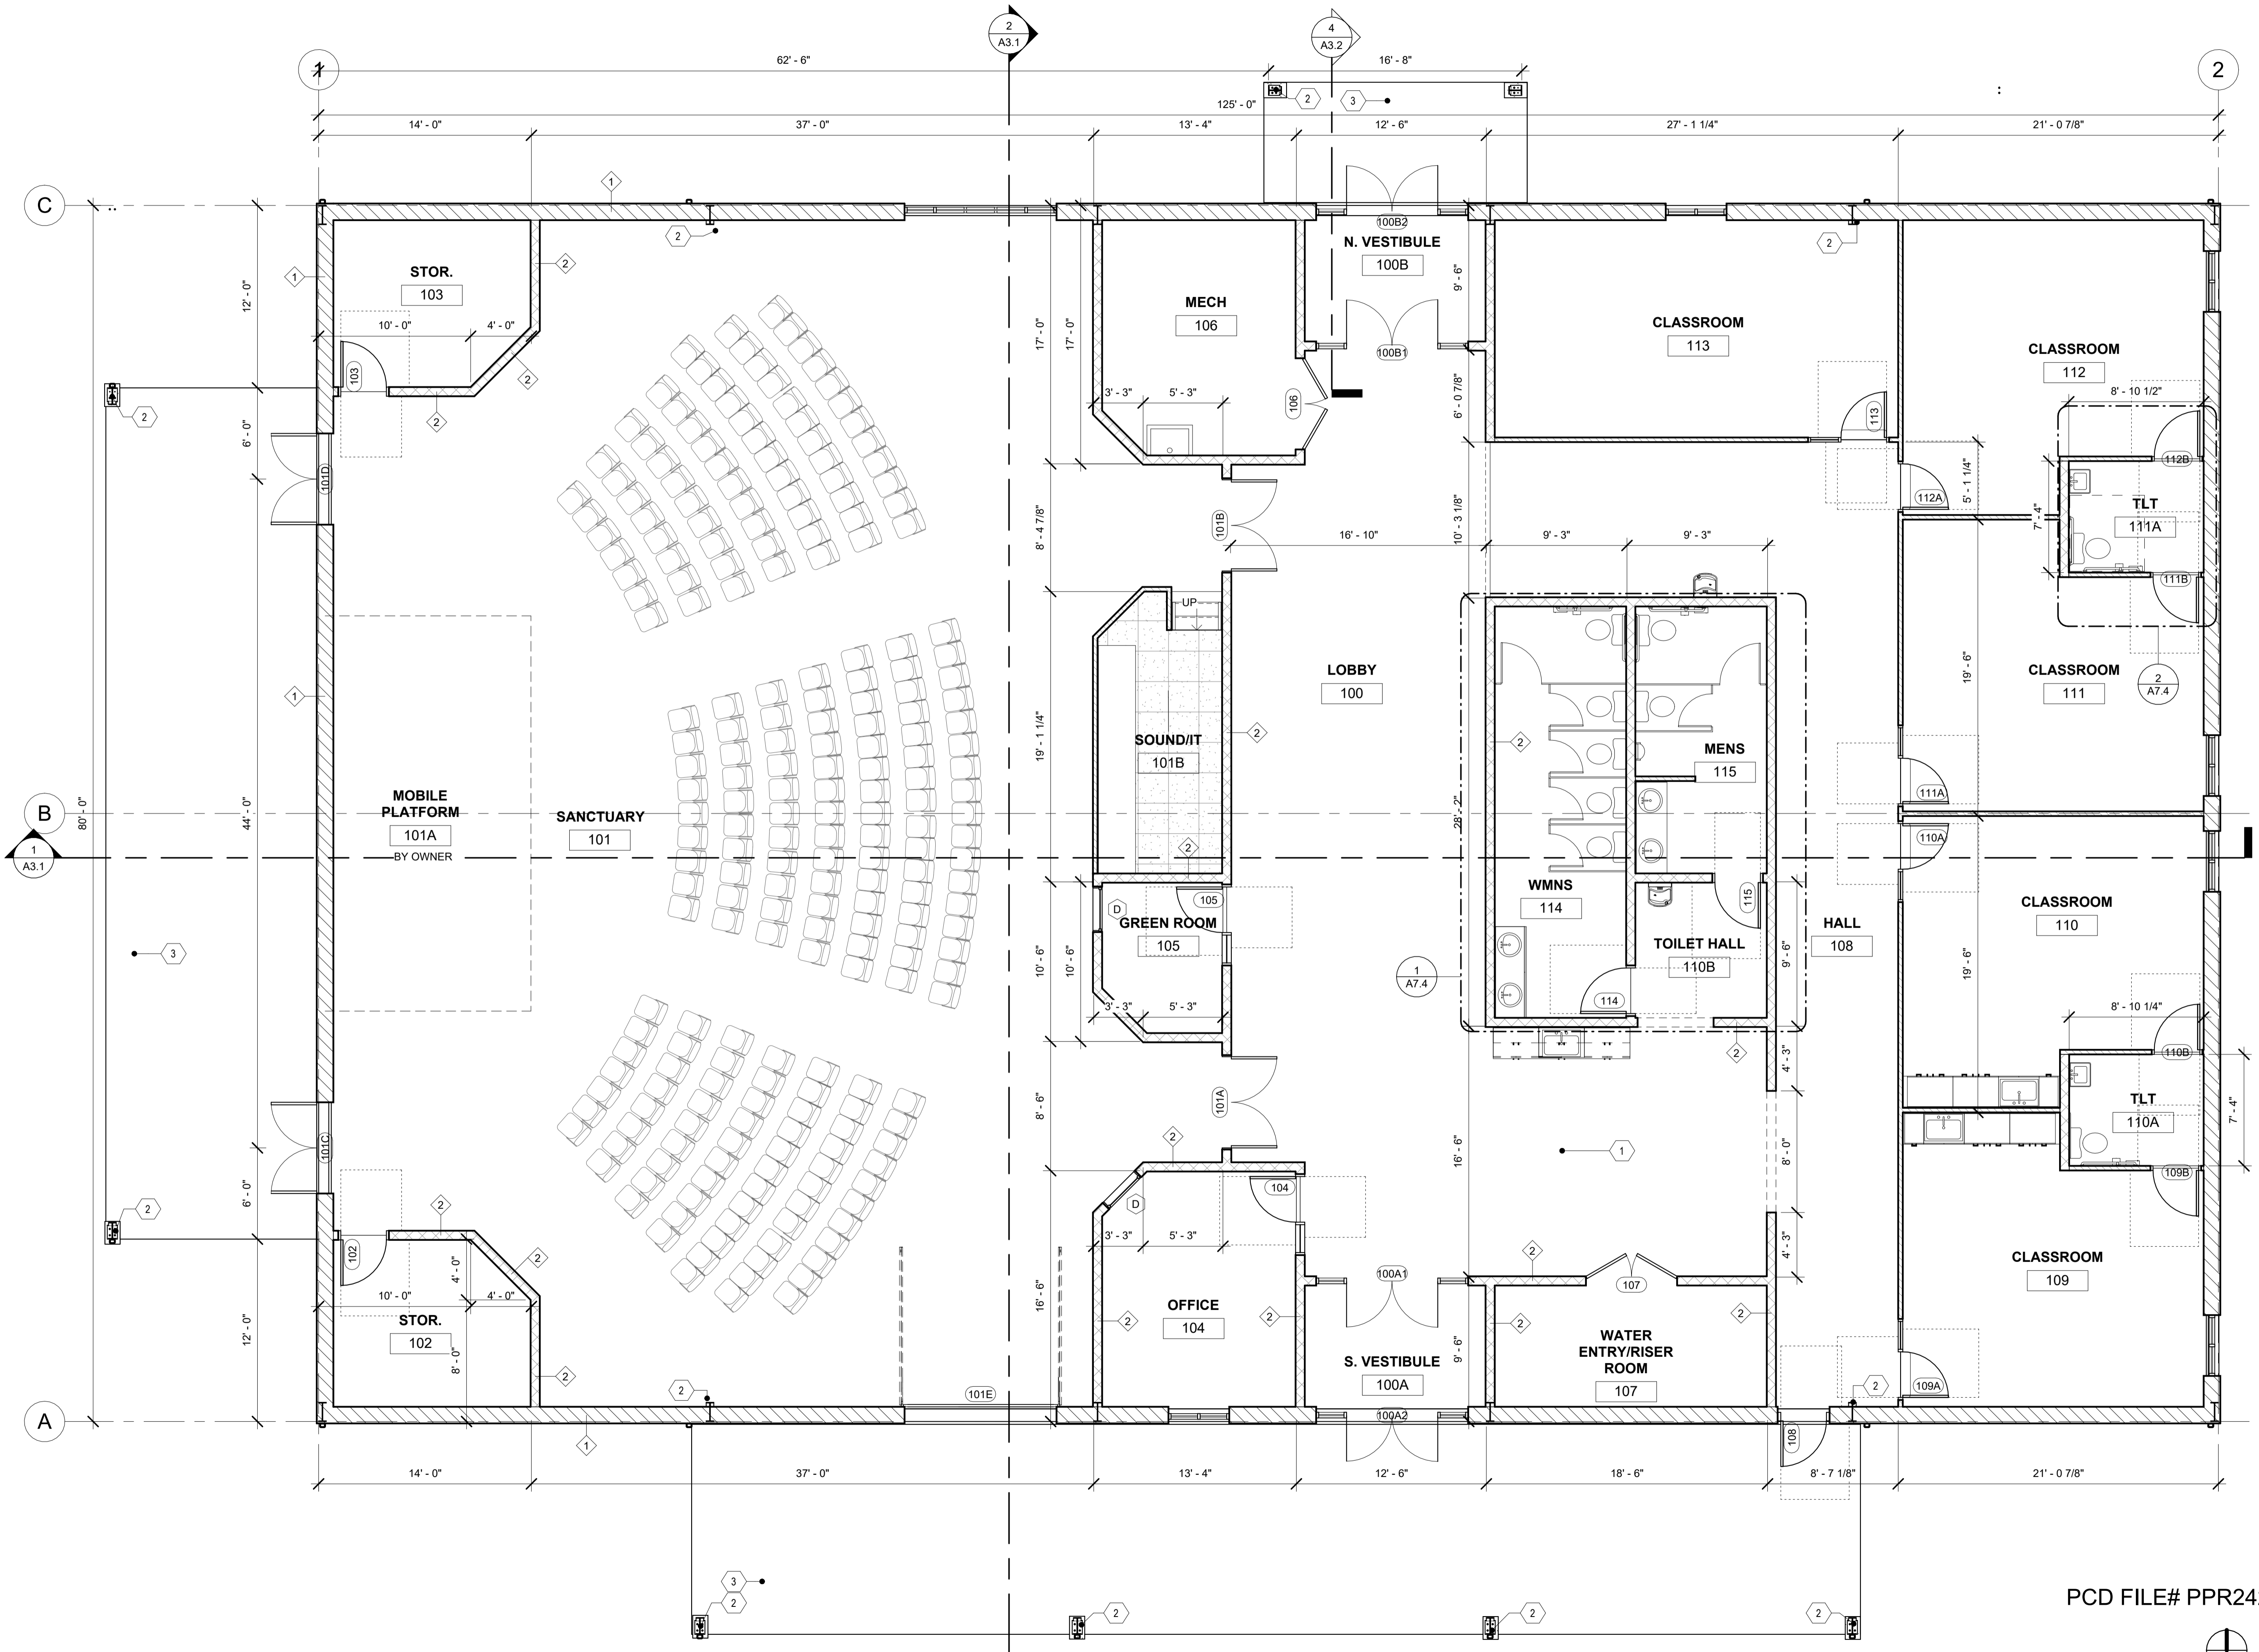

1 DIMENSIONED FLOOR PLAN  
3/16" = 1'-0"

PCD FILE# PPR2420

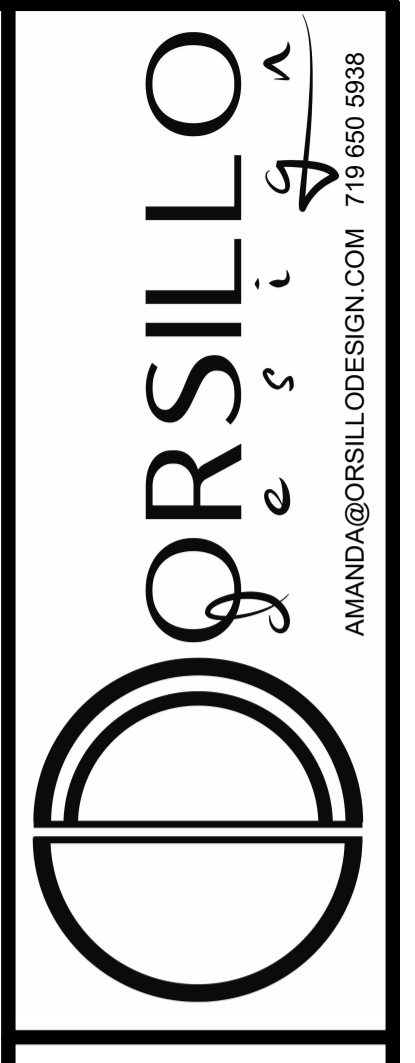

ROCKY MOUNTAIN CALVARY ELLICOTT CAMPUS  
2150 N ELLICOTT HWY  
CALHAN, CO 80808  
FLOOR PLAN

REVISION SCHEDULE	
NO	DATE DESCRIPTION

DATE  
03-01-24  
SCALE  
3/16" = 1'-0"  
JOB NO.  
21-24  
SHEET

A1.1