



KEYNOTES	
1	4" CONC. SLAB W/ TURNDOWNS @ DOORS PER STRUCT.
2	STEEL FRAMING PER METAL BUILDING MFR. PRIME & PAINT WHERE EXPOSED PER FINISH SCHEDULE.
3	CONCRETE SIDEWALK OR PATIO - SLOPE AWAY FROM BUILDING

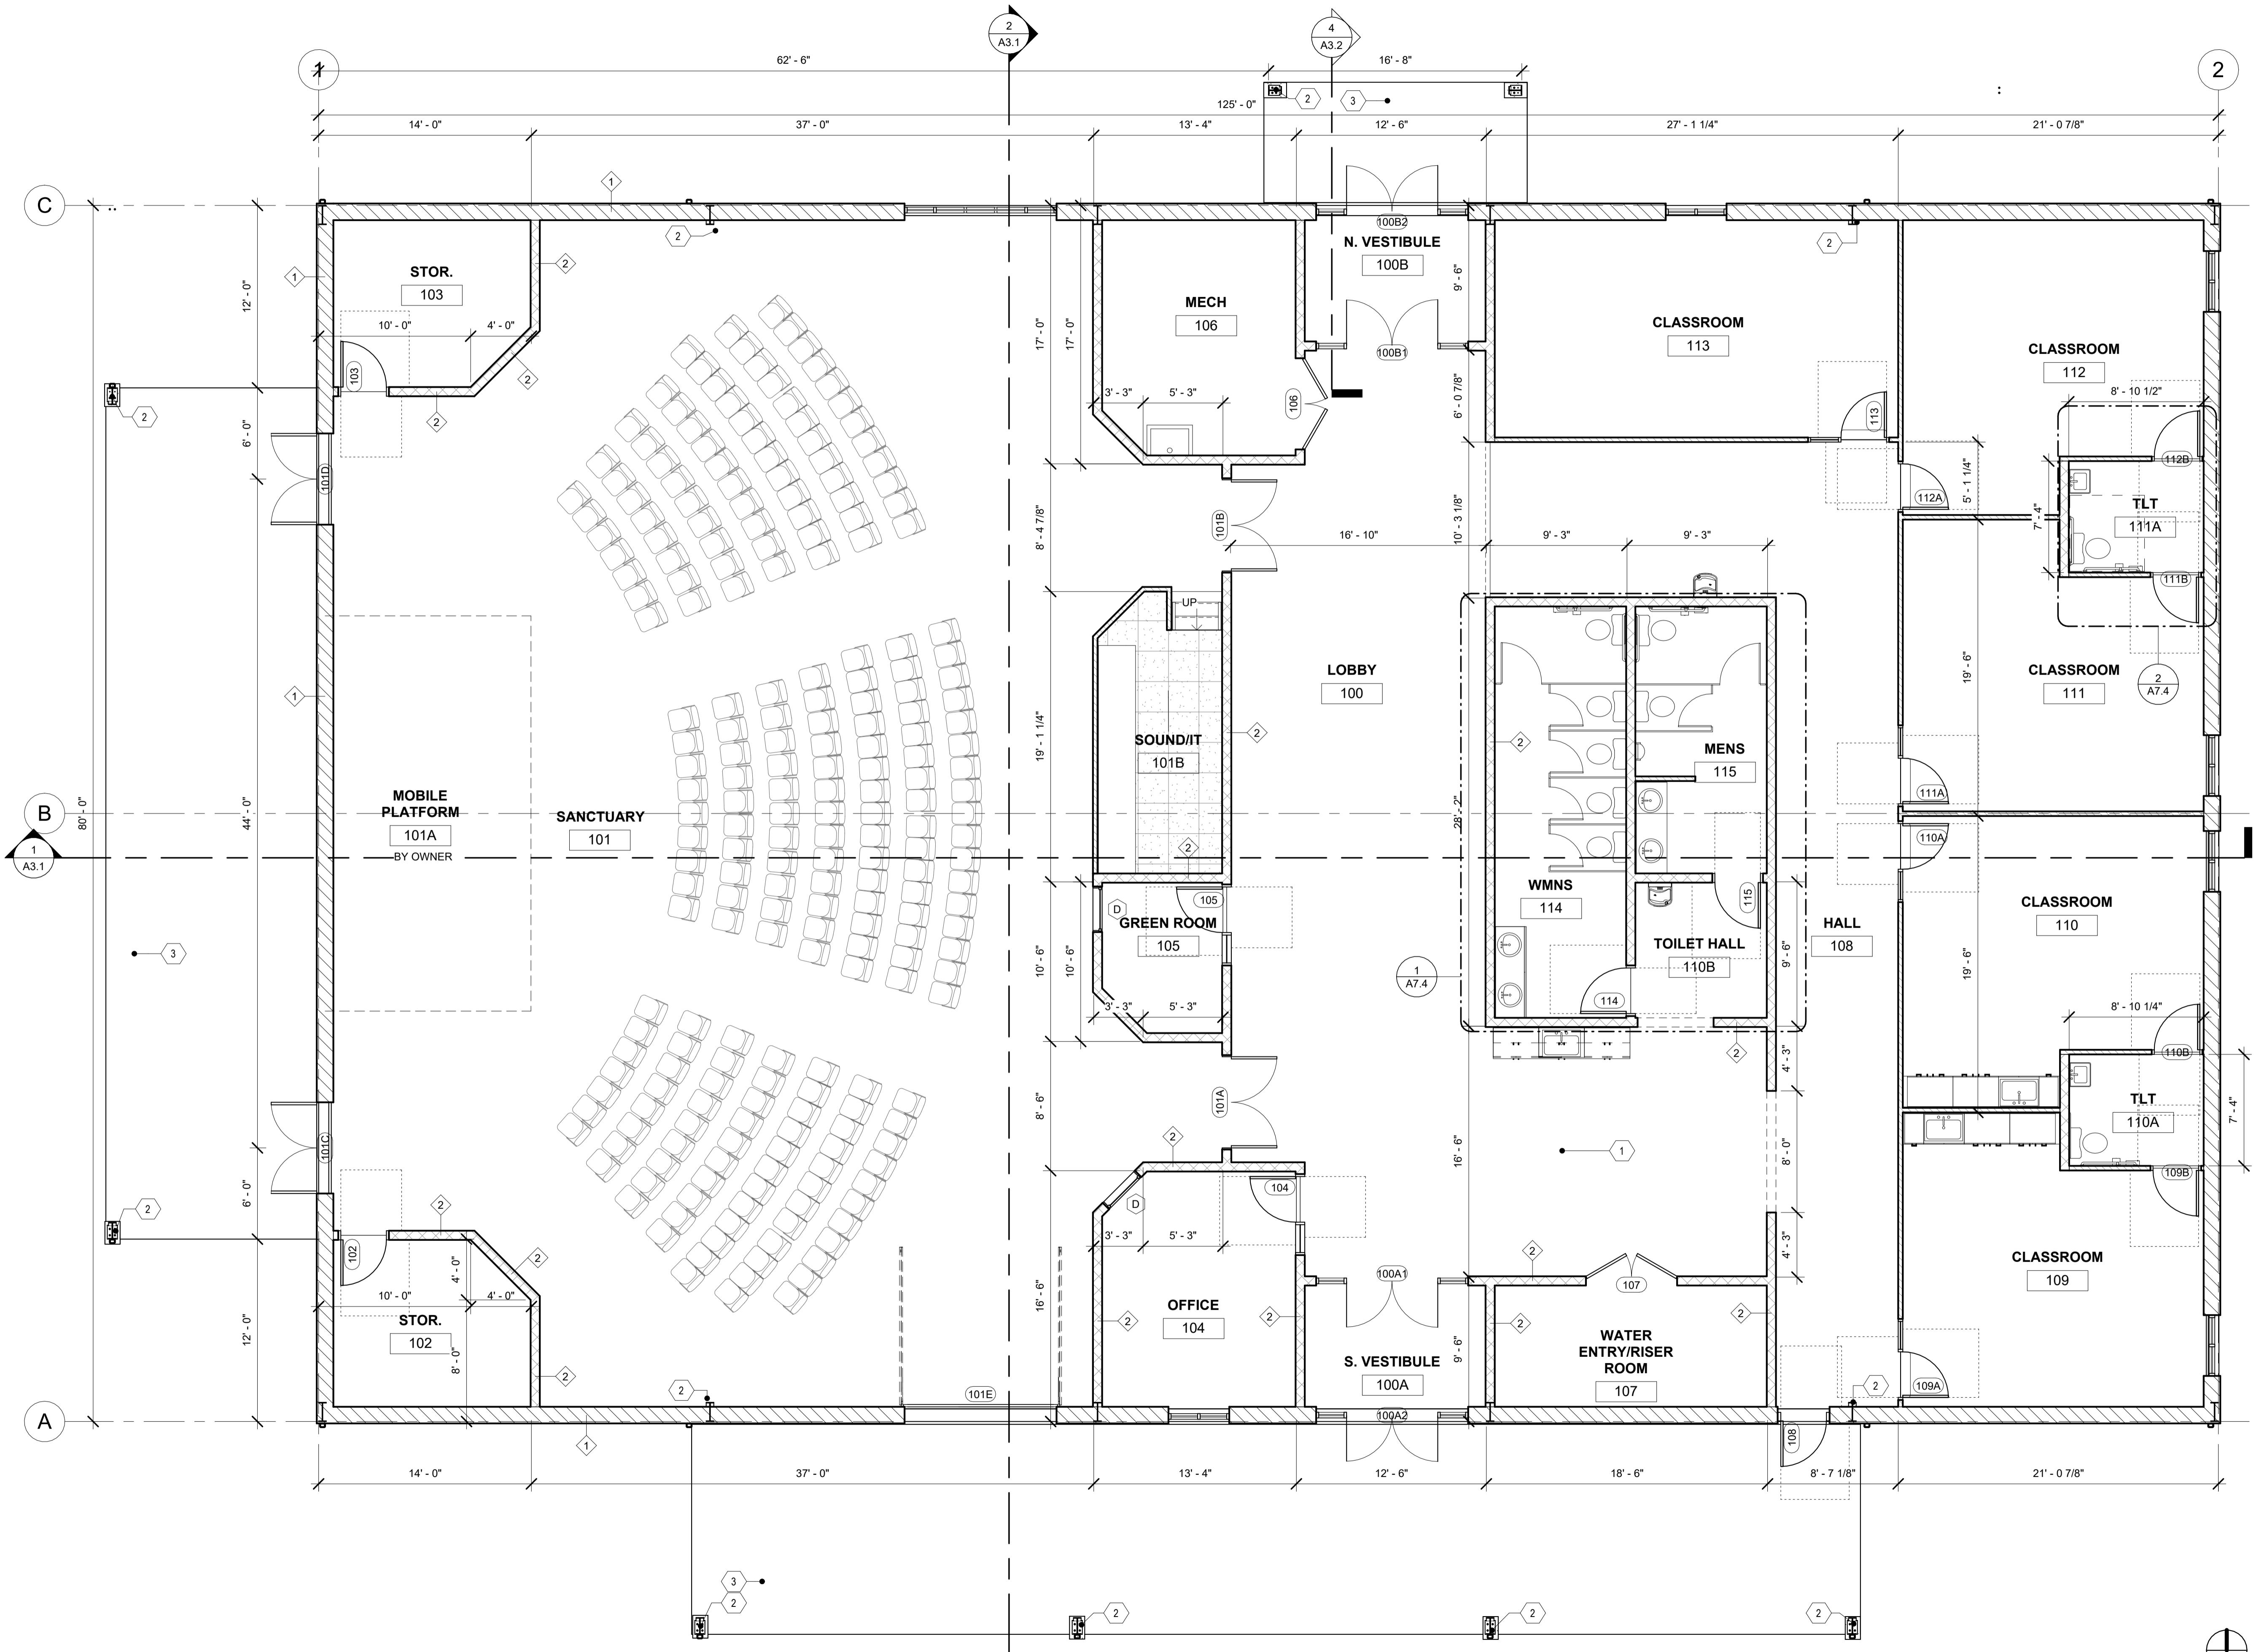

1 DIMENSIONED FLOOR PLAN
3/16" = 1'-0"

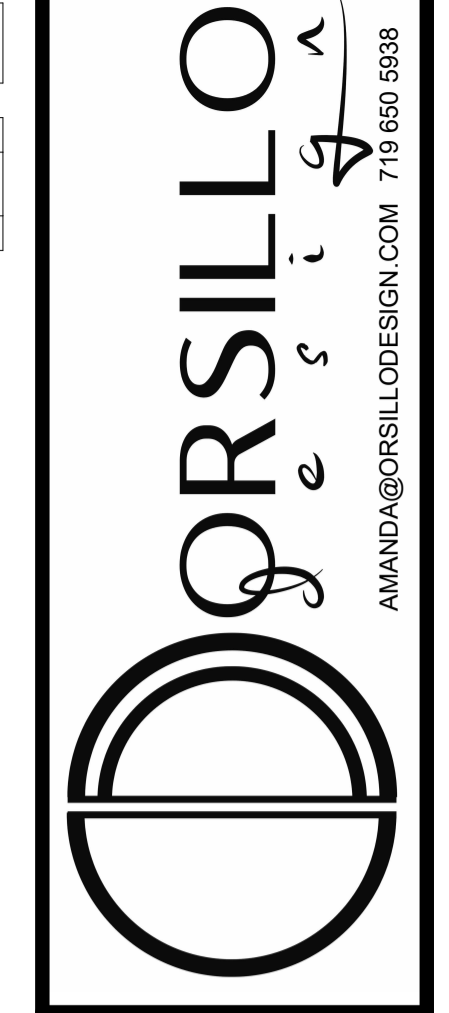

PRELIMINARY

ROCKY MOUNTAIN CALVARY ELLICOTT CAMPUS
2150 N ELLICOTT HWY
CALHAN, CO 80808
FLOOR PLAN

REVISION SCHEDULE	
NO	DATE DESCRIPTION

DATE	03-01-24
SCALE	3/16" = 1'-0"
JOB NO.	21-24
SHEET	

A1.1