

9/13/2017 11:47:43 AM R:\Projects\Verdad\Shells\16-0349 Single Tenant Shell - Colorado Springs, CO (Spux - Northgate & Struthers)\Drawings\Colorado Spring, CO Shell Model.rvt



5 SOUTH ELEVATION
Scale: 1/4" = 1'-0"



6 NORTH ELEVATION
Scale: 1/4" = 1'-0"

ARCHITECT OF RECORD

DONALD J
RORSCHACH

513 MAIN STREET, SUITE 300
FORT WORTH, TEXAS 76102
(817) 820-0433

THIS DOCUMENT IS RELEASED
FOR THE PURPOSE OF REVIEW
UNDER THE AUTHORITY OF
ROGUE ARCHITECTS. IT IS NOT
TO BE USED FOR
CONSTRUCTION, BIDDING OR
PERMIT PURPOSES.

PERMIT SET 09-13-2017

CONTRACTOR SHALL VERIFY ALL CONDITIONS
AND DIMENSIONS AT THE JOB SITE AND NOTIFY
THE ARCHITECT OF ANY DIMENSIONAL ERRORS,
OMISSIONS OR DISCREPANCIES BEFORE
BEGINNING OR FABRICATING ANY WORK. DO
NOT SCALE DRAWINGS.

VERTICAL
CONSTRUCTION MANAGEMENT

PROJECT NAME:
NORTHGATE & STRUTHERS

PROJECT ADDRESS:
209 GLENEAGLE GATE VIEW

COLORADO SPRINGS, CO 80921

REVISION SCHEDULE

REV	DATE	BY	DESCRIPTIONS

PROJECT #: 16-0349

ORIGINAL ISSUE DATE: 08-07-2017

PRODUCTION DESIGNER: R. ORELLANA

CHECKED BY: J. PETTY

SHEET TITLE:

ELEVATIONS

SCALE: 1/4" = 1'-0"

SHEET NUMBER:

19

9/14/2017 10:34:07 AM R:\Projects\Verdad\Shells\16-0349 Single Tenant Shell - Colorado Springs, CO (Spux - Northgate & Struthers)\Drawings\Colorado Spring, CO Shell Model.rvt

STUCCO
DRYVIT - COMMERCIAL PLASTER
- SAND PEBBLE FINE - PAINT
SW6991: BLACK MAGIC

METAL
PREFINISHED DARK
BRONZE

METAL
HOT ROLLED STEEL
FINISH BAND

WOOD
2X8 VERTICAL SLATS -
FINISH: WHITE OAK
CLEAR SEALED

RTU SCREEN WALL
DECORATIVE MESH -
FINISH SW2927
WEATHERVANE



WEST ELEVATION

Scale: 1/4" = 1'-0"



EAST ELEVATION

Scale: 1/4" = 1'-0"



ARCHITECT OF RECORD

DONALD J
RORSCHACH

513 MAIN STREET, SUITE 300
FORT WORTH, TEXAS 76102
(817) 820-0433

THIS DOCUMENT IS RELEASED
FOR THE PURPOSE OF REVIEW
UNDER THE AUTHORITY OF
ROGUE ARCHITECTS. IT IS NOT
TO BE USED FOR
CONSTRUCTION, BIDDING OR
PERMIT PURPOSES.

PERMIT SET 09-14-2017

CONTRACTOR SHALL VERIFY ALL CONDITIONS
AND DIMENSIONS AT THE JOB SITE AND NOTIFY
THE ARCHITECT OF ANY DIMENSIONAL ERRORS,
OMISSIONS OR DISCREPANCIES BEFORE
BEGINNING OR FABRICATING ANY WORK. DO
NOT SCALE DRAWINGS.

VERTICAL
CONSTRUCTION MANAGEMENT

PROJECT NAME:
NORTHGATE & STRUTHERS

PROJECT ADDRESS:
209 GLENEAGLE GATE VIEW

COLORADO SPRINGS, CO 80921

REVISION SCHEDULE			
REV	DATE	BY	DESCRIPTIONS

PROJECT #: 16-0349

ORIGINAL ISSUE DATE: 08-07-2017

PRODUCTION DESIGNER: R. ORELLANA

CHECKED BY: J. PETTY


SHEET TITLE:

ELEVATIONS


SCALE: 1/4" = 1'-0"

SHEET NUMBER:


20

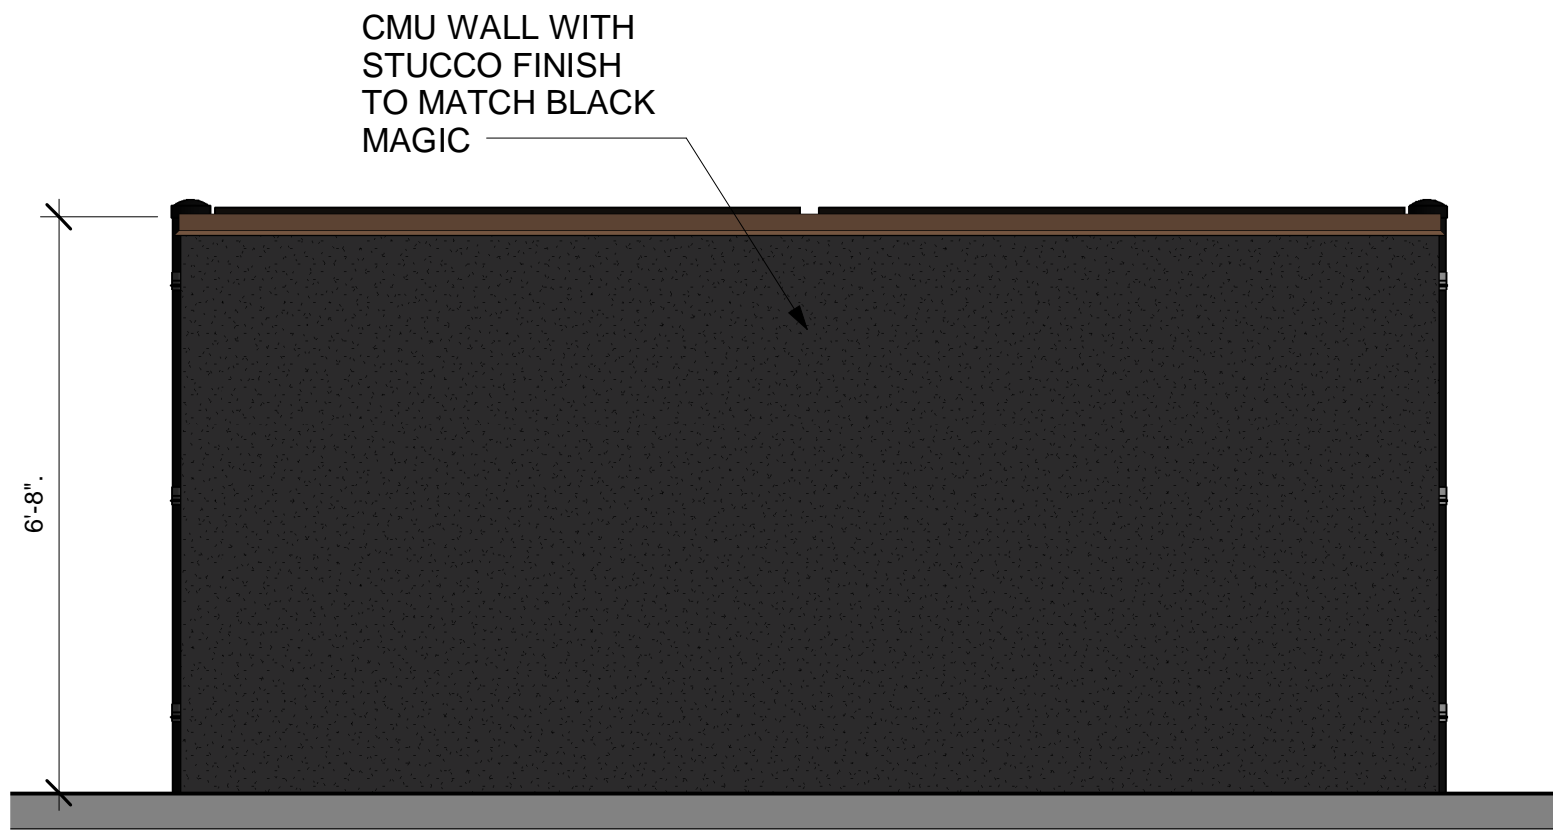


1 DUMPSTER ENCLOSURE - EAST ELEVATION
Scale: 3/8" = 1'-0"

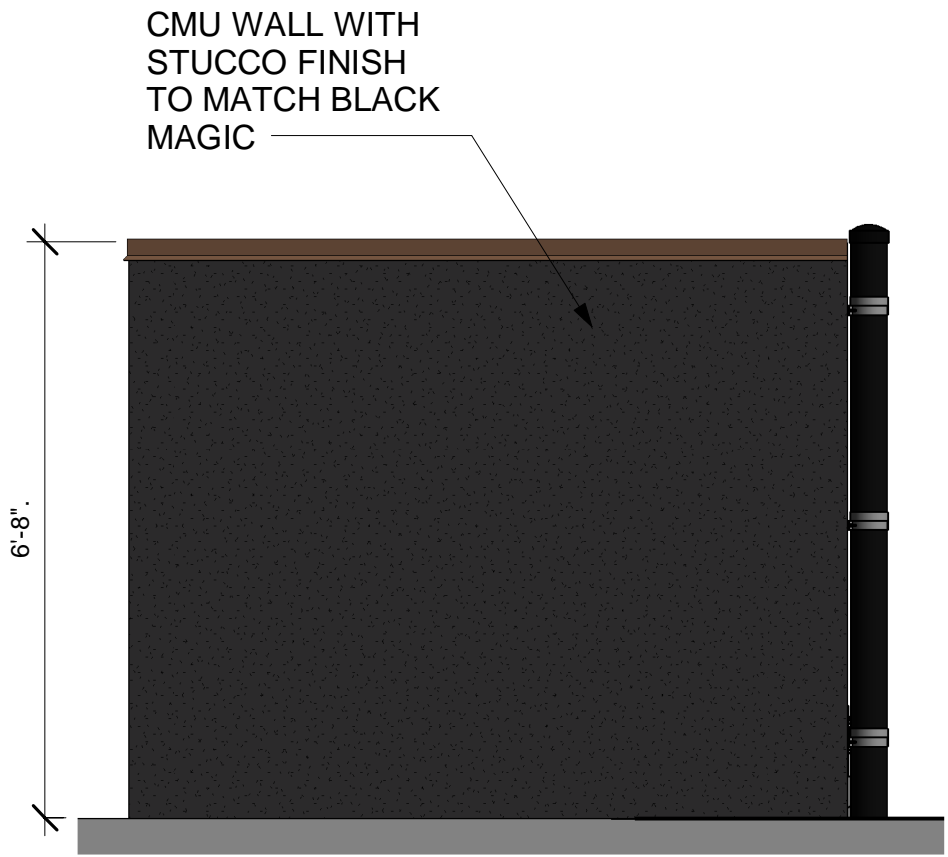

2 DUMPSTER ENCLOSURE - NORTH ELEVATION
Scale: 3/8" = 1'-0"

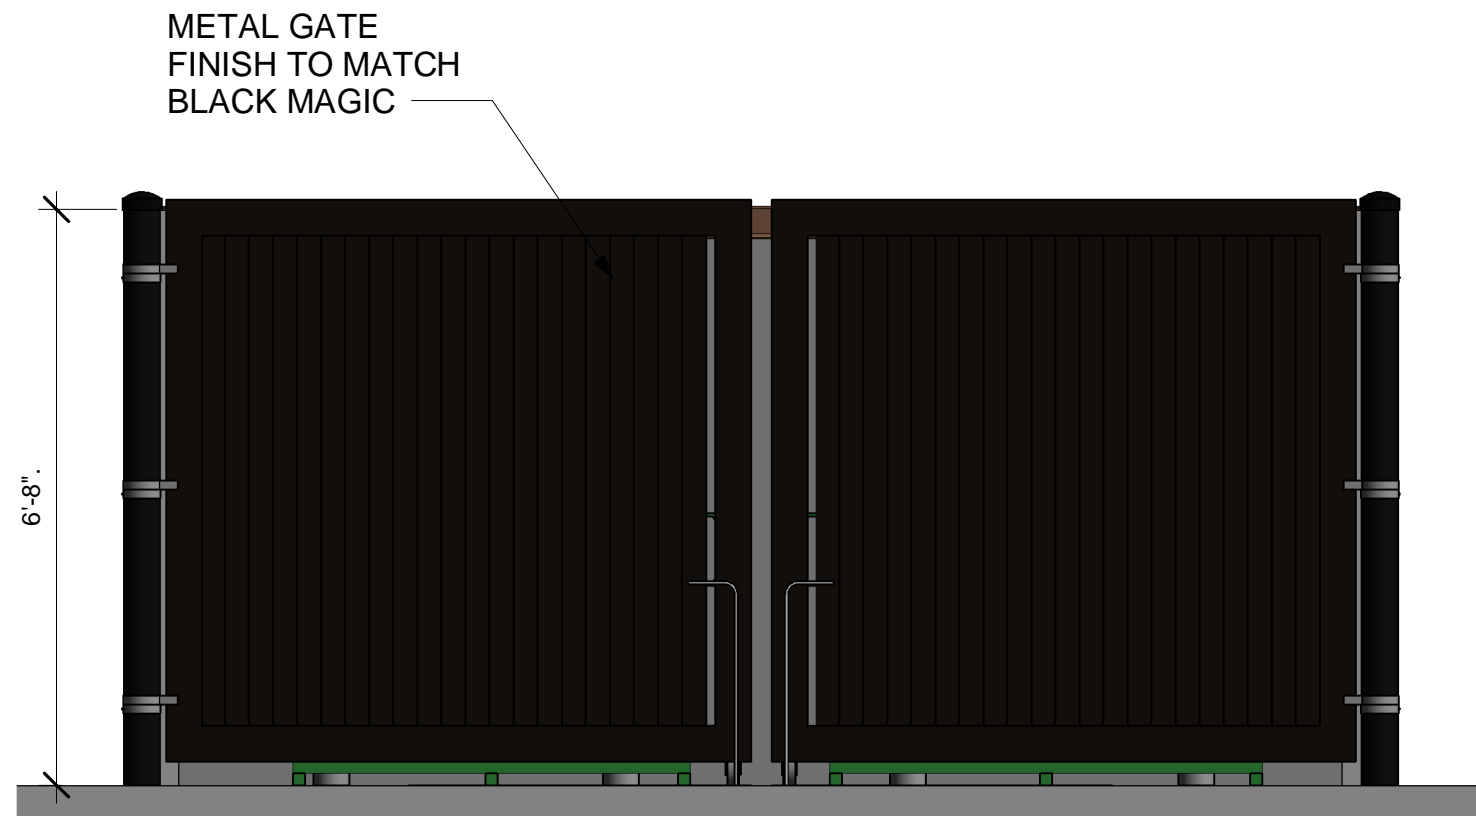

3 DUMPSTER ENCLOSURE - WEST ELEVATION
Scale: 3/8" = 1'-0"

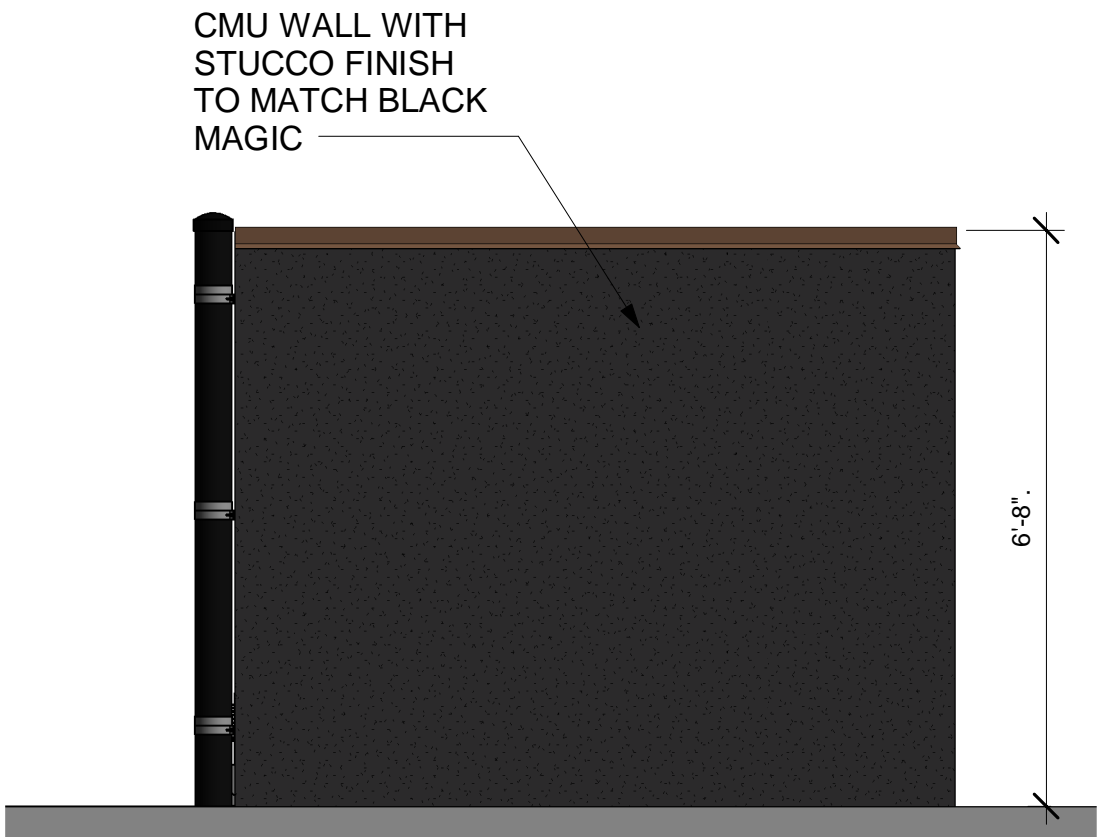

4 DUMPSTER ENCLOSURE - SOUTH ELEVATION
Scale: 3/8" = 1'-0"



STARBUCKS COFFEE
COMPANY
2401 UTAH AVENUE SOUTH
SEATTLE, WASHINGTON 98134
(206) 318-1575

THESE DRAWINGS AND SPECIFICATIONS ARE CONFIDENTIAL AND SHALL REMAIN THE SOLE PROPERTY OF STARBUCKS CORPORATION, WHICH IS THE OWNER OF THE COPYRIGHT IN THIS WORK. THEY SHALL NOT BE REPRODUCED IN WHOLE OR IN PART, SHARED WITH THIRD PARTIES OR USED IN ANY MANNER ON OTHER PROJECTS OR EXTENSIONS TO THIS PROJECT WITHOUT THE PRIOR WRITTEN CONSENT OF STARBUCKS CORPORATION. THESE DRAWINGS AND SPECIFICATIONS ARE INTENDED TO EXPRESS DESIGN INTENT FOR A PROTOTYPICAL STARBUCKS STORE, WHICH IS SUBJECT TO CHANGE AT ANYTIME, AND DO NOT REFLECT ACTUAL SITE CONDITIONS. NEITHER PARTY SHALL HAVE ANY OBLIGATION OR LIABILITY TO THE OTHER (EXCEPT AS STATED ABOVE).

INTO A WRITTEN AGREEMENT IS FULLY EXERCISED BY BOTH PARTIES.

ARCHITECT OF RECORD



513 MAIN STREET, SUITE 200
FORT WORTH, TEXAS 76102
(817) 820-0433

THIS DOCUMENT IS RELEASED
FOR THE PURPOSE OF REVIEW
UNDER THE AUTHORITY OF
ROGUE ARCHITECTS. IT IS NOT
TO BE USED FOR
CONSTRUCTION, BIDDING OR
PERMIT PURPOSES.

PERMIT SET 09-13-2017

PROJECT NAME:

NORTHGATE & STRUTHERS

PROJECT ADDRESS:

209 GLENEAGLE GATE VIEW
COLORADO SPRINGS, CO 80921

STORE #: 51410
PROJECT #: 16-0349
CONCEPT:
PALETTE:
ORIGINAL ISSUE: 08-07-2017
DESIGN MANAGER: S. ZOHOORI
LEED AP:
PRODUCTION: R. ORELLANA
DESIGNER: J. PETTY
CHECKED BY:

REVISION SCHEDULE

REV	DATE	BY	DESCRIPTIONS

SHEET TITLE:

DUMPSTER
ENCLOSURE

SCALE: 3/8" = 1'-0"

SHEET NUMBER:

21