



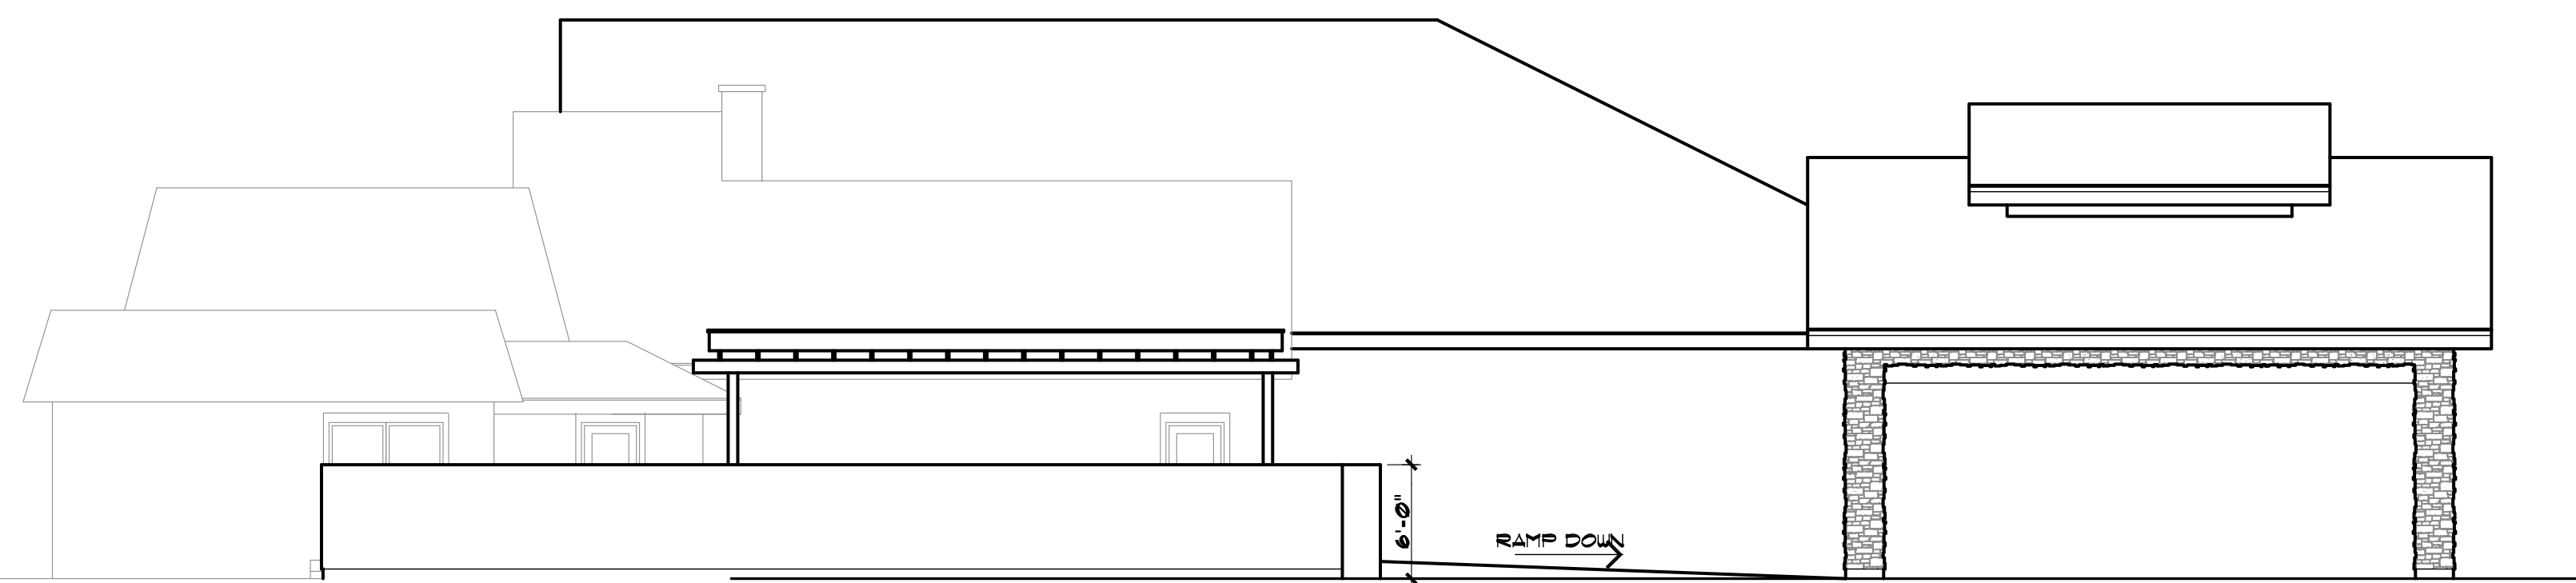

A Proposed Front Elevation
A-9 SCALE: 1/8"=1'-0"



B Proposed Left Side Elevation
A-9 SCALE: 1/8"=1'-0"

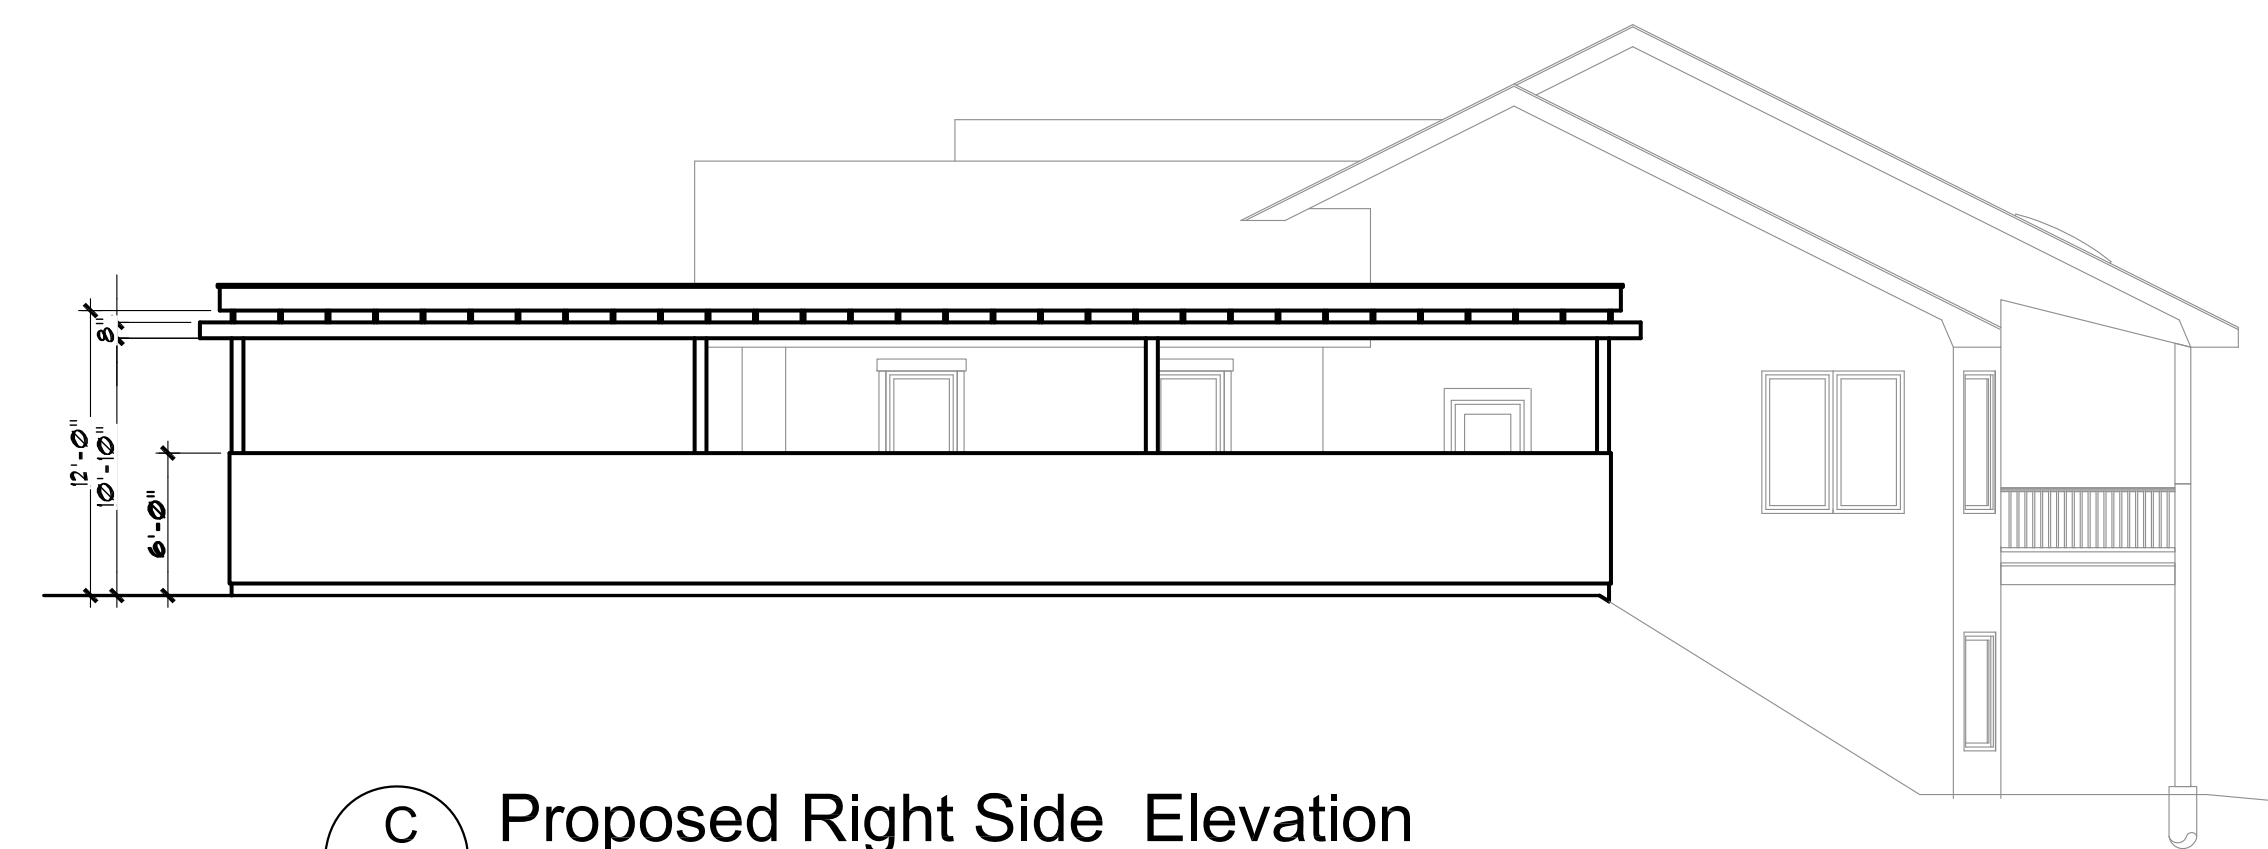

C Proposed Right Side Elevation
A-9 SCALE: 1/8"=1'-0"

