

WALL TYPE LEGEND

INTERIOR WALL CONSTRUCTION	
EXTERIOR WALL CONSTRUCTION	
INTERIOR WALL CONSTRUCTION WITH SOUND BATT INSULATION	
WALK-IN COOLER	
DESIGNATES WALLS & SHEATHING TO EXTEND TO DECK	

GENERAL NOTES

- ALL DIMENSIONS ARE TO FACE OF FRAMING, OR CENTERLINE OF STRUCTURE UNLESS NOTED OTHERWISE.
- TENANT'S G.C. TO PERFORM LAYOUT OF ENTIRE SPACE PRIOR TO STARTING FRAMING AND REPORT ANY DISCREPANCIES IN NOTED DIMENSIONS TO ARCHITECT AND CHIPOTLE MEXICAN GRILL'S CM PRIOR TO PROCEEDING. FAILURE TO ADHERE TO THESE REQUIREMENTS RESULTING IN ANY REMEDIATION REQUIRED TO MEET DESIGN INTENT WILL BE AT CONTRACTOR'S COST.



LINGLE DESIGN GROUP INC
 158 W. MAIN ST.
 LENA, IL 61048
 815.369.9155
 1764 BLAKE ST
 DENVER, CO 80202
 303.974.5873
 WWW.LINGLEDESIGN.COM

COPYRIGHT 2024
 THIS DRAWING IS AN INSTRUMENT OF SERVICE AND AS SUCH REMAINS THE PROPERTY OF CHIPOTLE MEXICAN GRILL, INC. PERMISSION FOR USE OF THIS DOCUMENT IS LIMITED AND CAN BE EXTENDED ONLY BY WRITTEN AGREEMENT WITH CHIPOTLE MEXICAN GRILL, INC.



CHIPOTLE MEXICAN GRILL, INC.
 PO BOX 182566
 COLUMBUS, OH 43218-2566
 TELEPHONE: 614.318.2400
 INTERNET: WWW.CHIPOTLE.COM

STORE NO.: 5609
 PETERSON SPACE FORCE (SHELL)
 HWY 24 & HWY 94
 COLORADO SPRINGS, CO 80915

Issue Record:

09/16/2024	SHELL PLANS


Revisions:

Drawn: EL Checked: CL


Project No.
 CMG5609

Contents:
 ARCHITECTURAL FLOOR PLAN


A110

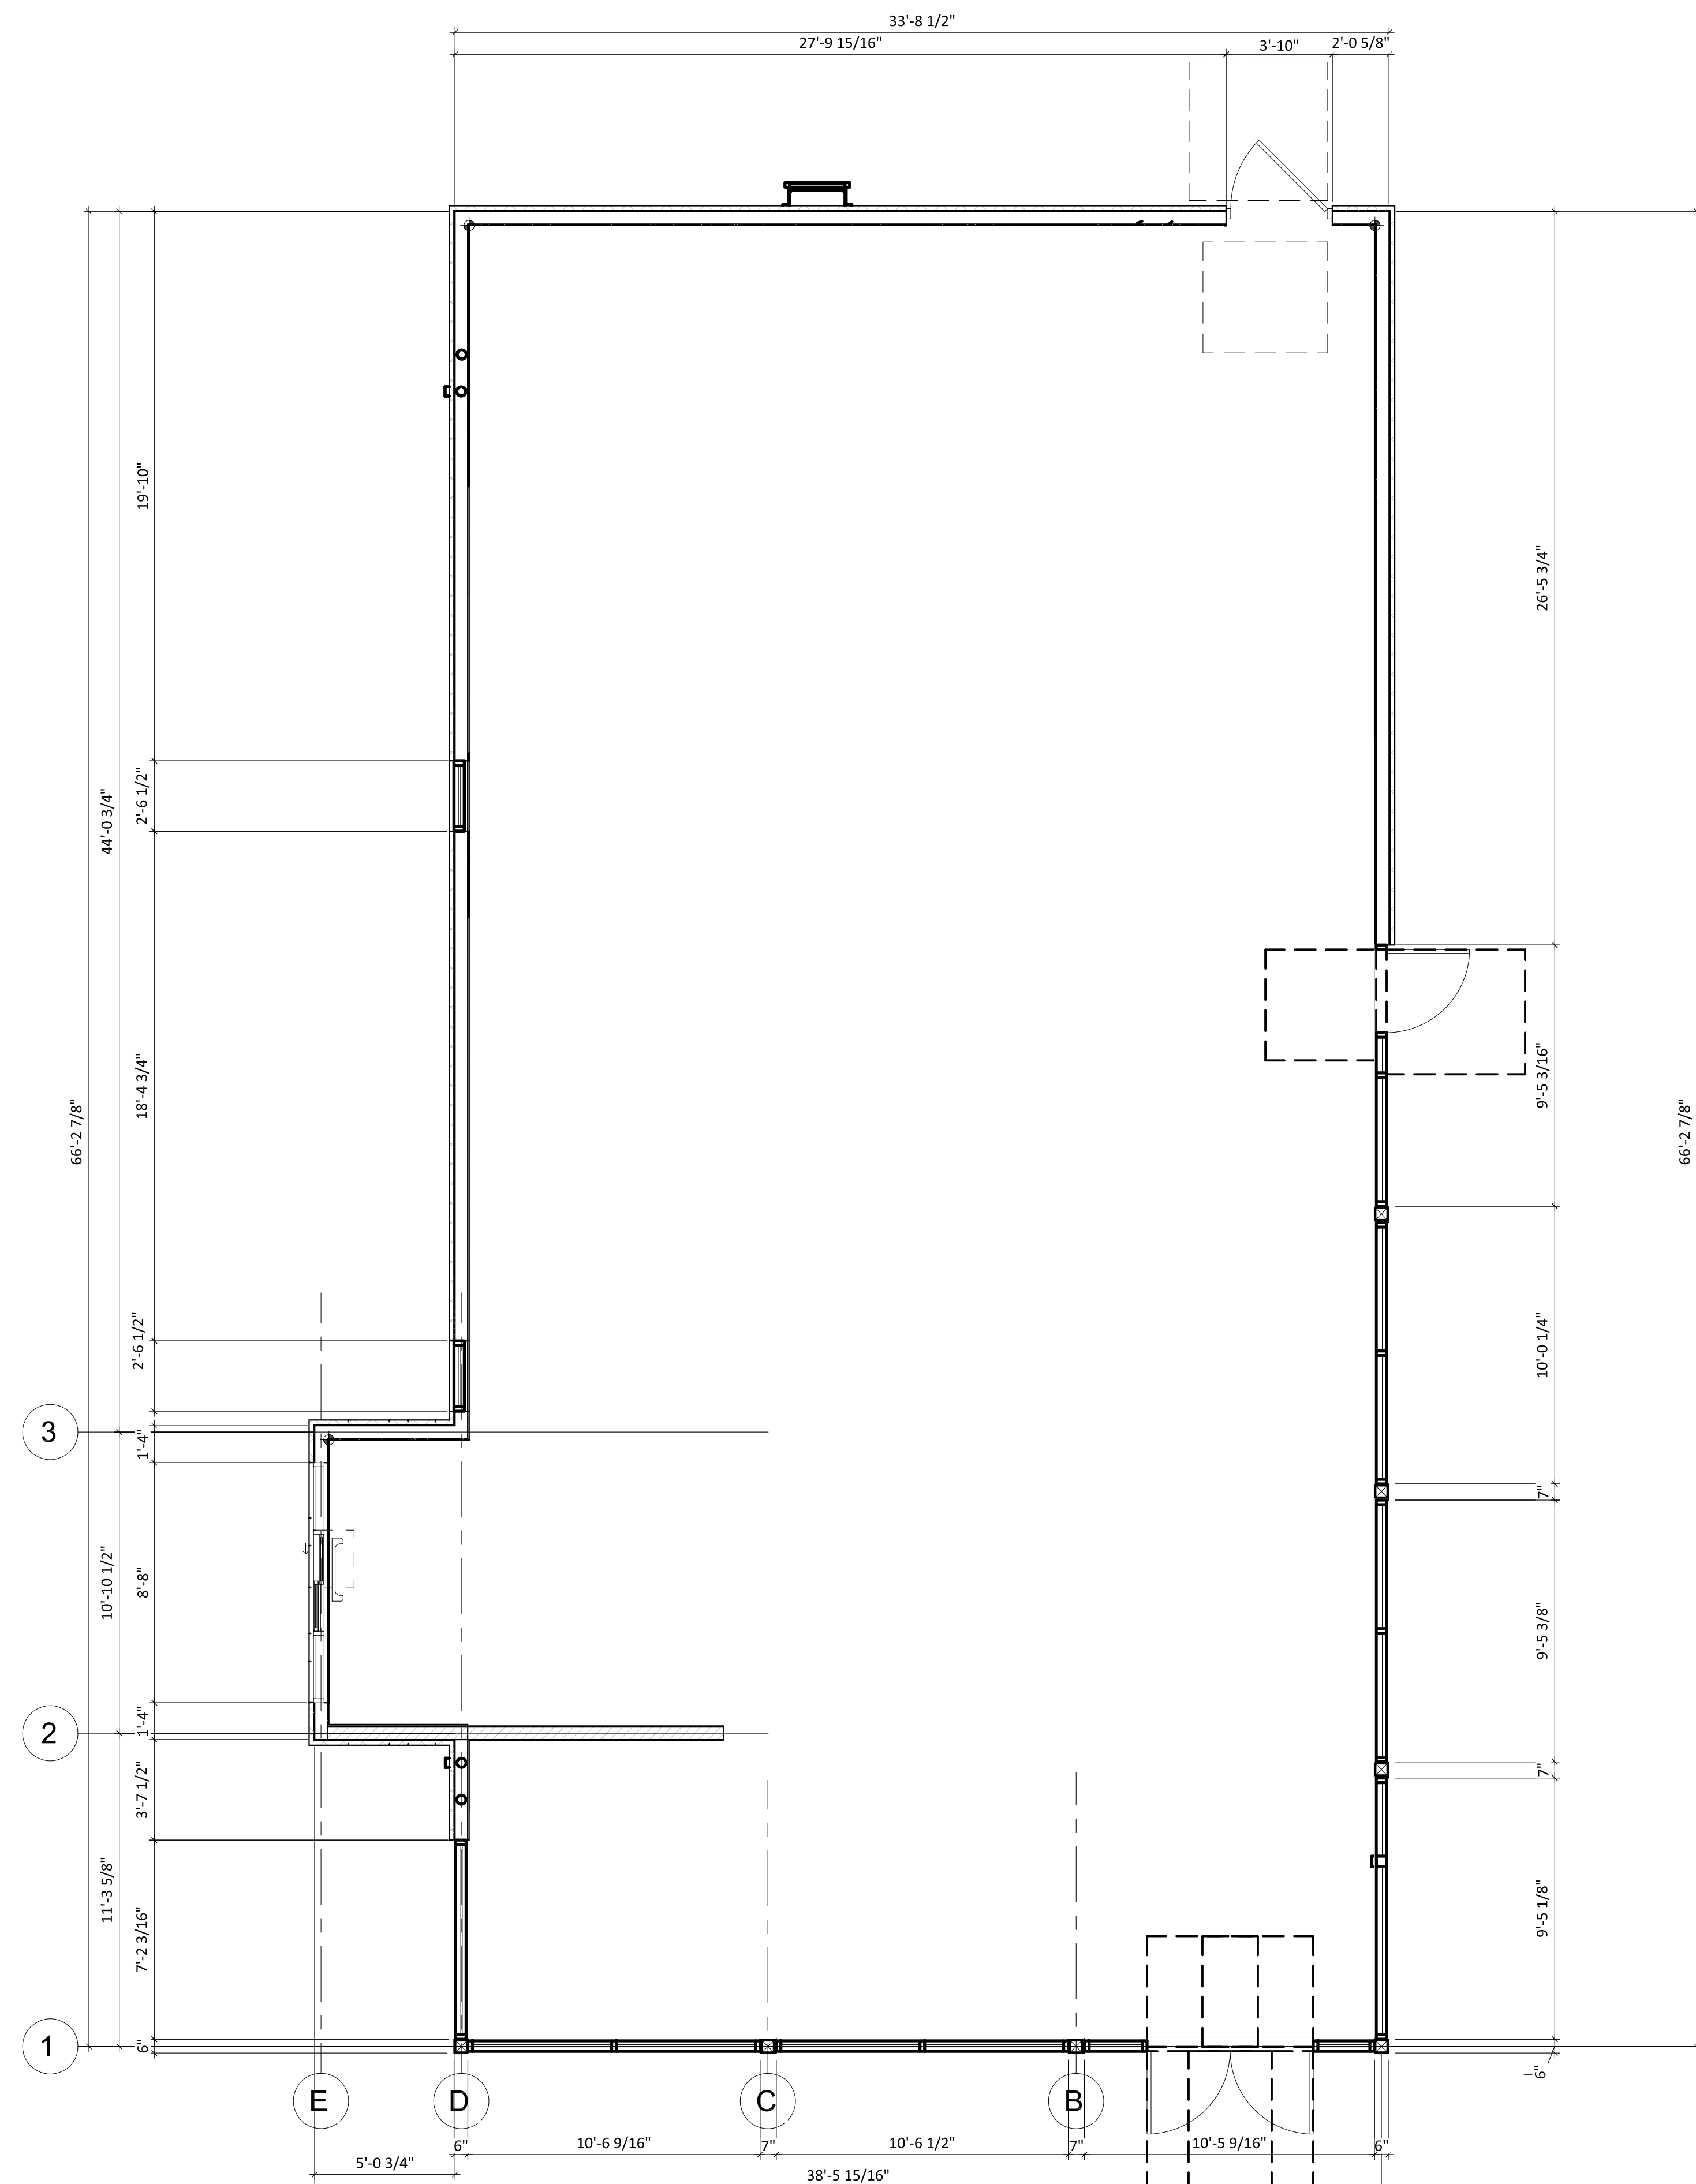

ARCHITECTURAL FLOOR PLAN - DIMENSIONS
 1/4" = 1'-0"

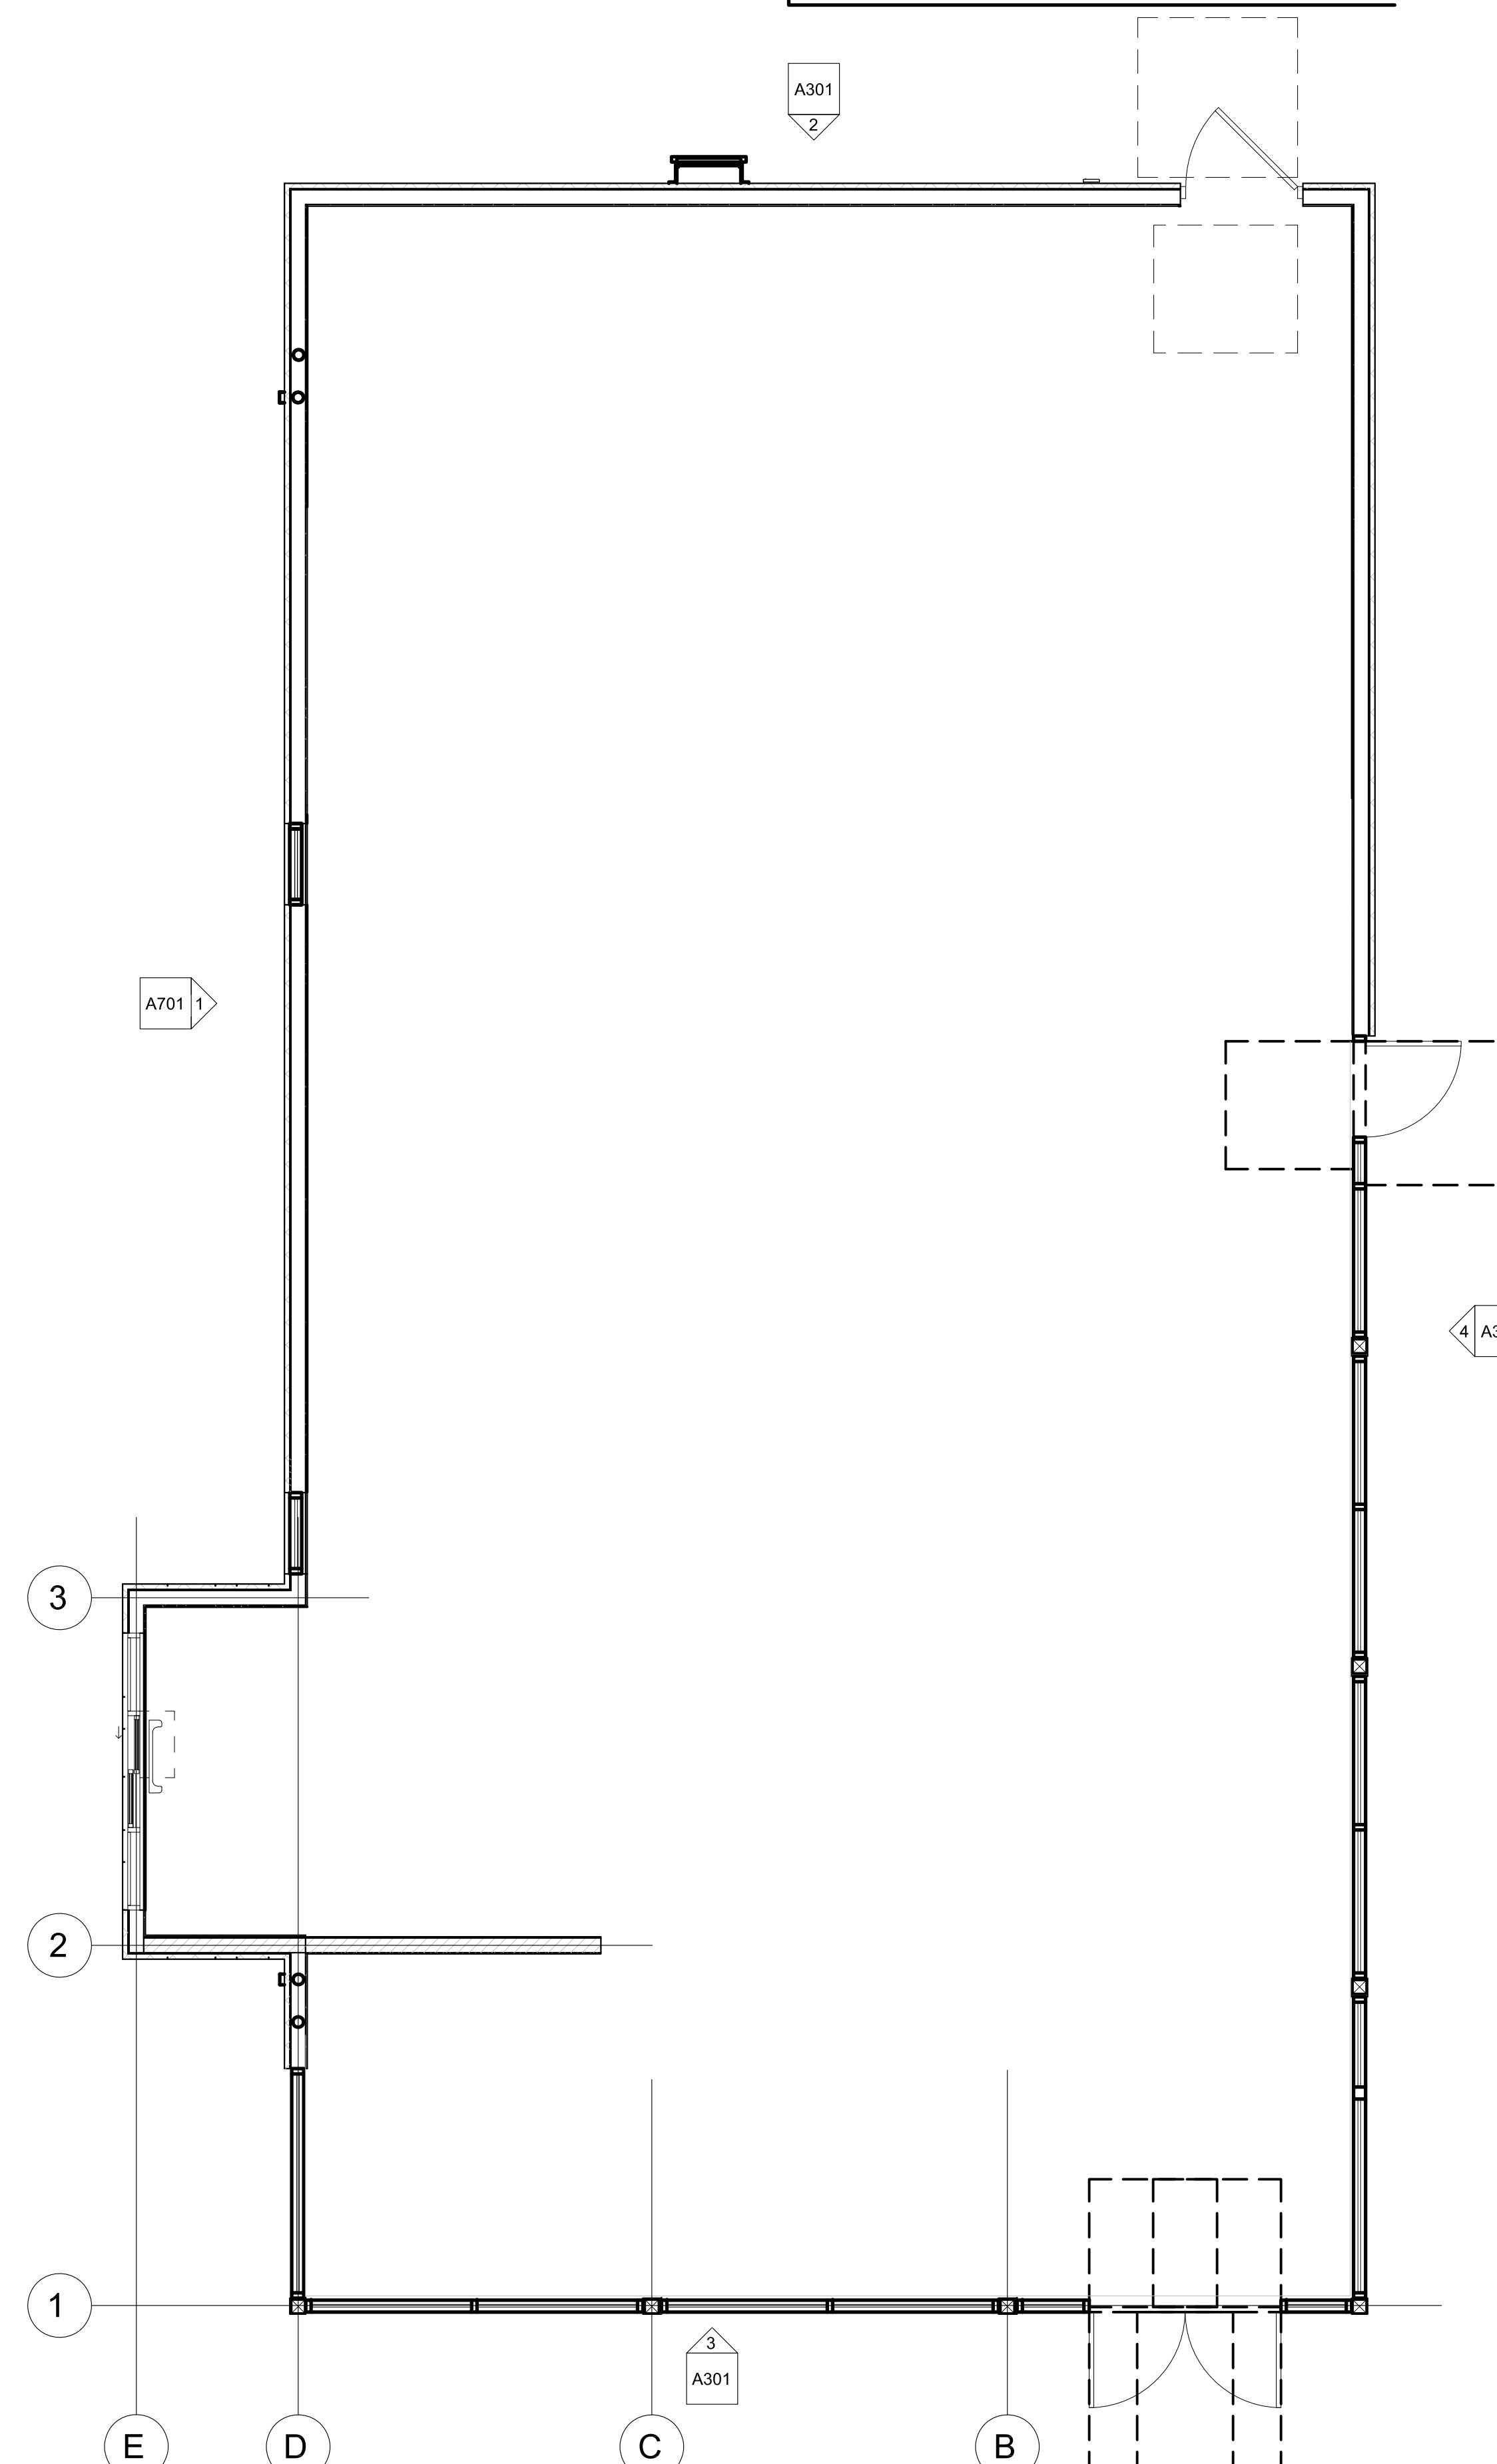

ARCHITECTURAL FLOOR PLAN
 1/4" = 1'-0"

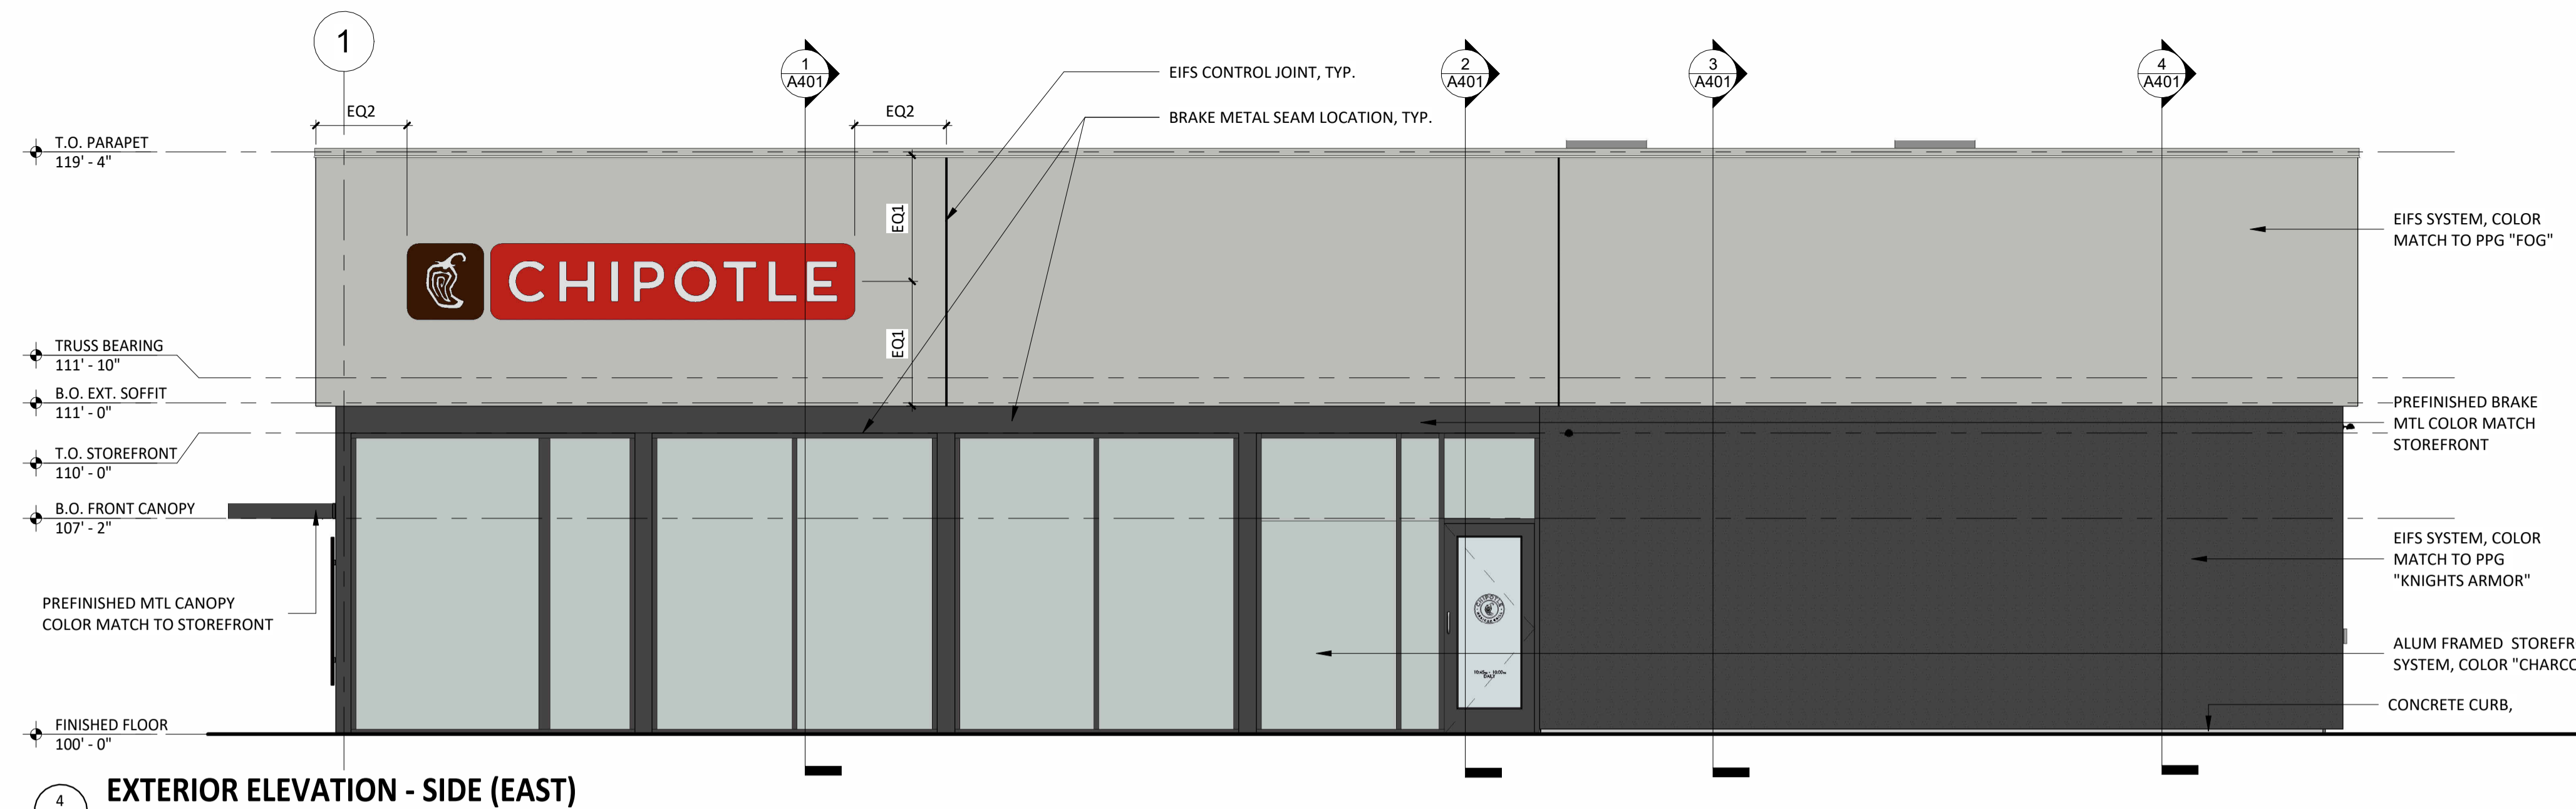

4 EXTERIOR ELEVATION - SIDE (EAST)
A301 1/4" = 1'-0"

GRAPHIC SYMBOLS

	SECTION MARKER
	SECTION / DETAIL
	View Name VIEW LABEL
	View Scale
	COLUMN GRID LABEL
	REVISION NUMBER
	DOOR NUMBER
	LEVEL TARGET

GENERAL NOTES

- RE A602 FOR STOREFRONT DETAILS, TYPES AND WINDOW TYPES.
- EXTERIOR SIGNAGE PROVIDED BY TSV AND INSTALLED BY TSV. GC TO MAKE FINAL CONNECTION.
- SEE G001 FOR SPECIFIC PROJECT ENERGY CODE REQUIREMENTS AND VALUES THAT SHALL BE MET.
- SEE A602 FOR GLAZING NOTES.

EXT. FINISH LEGEND

MATERIAL	COLOR
EIFS	MATCH PPG "KNIGHTS ARMOR"
EIFS	MATCH PPG "FOG"
AL STOREFRONT	"CHARCOAL"
PREFINISHED BRAKE METAL	MATCH STOREFRONT
PREFINISHED COPING	MATCH PPG "FOG"
PREFINISHED COPING	MATCH PPG "KNIGHTS ARMOR"




LINGLE DESIGN GROUP INC
158 W. MAIN ST.
LENA, IL 61048
815.369.9155
1764 BLAKE ST
DENVER, CO 80202
303.974.5873
WWW.LINGLEDESIGN.COM


COPYRIGHT 2024
THIS DRAWING IS AN INSTRUMENT OF SERVICE AND AS SUCH REMAINS THE PROPERTY OF CHIPOTLE MEXICAN GRILL, INC. PERMISSION FOR USE OF THIS DOCUMENT IS LIMITED AND CAN BE EXTENDED ONLY BY WRITTEN AGREEMENT WITH CHIPOTLE MEXICAN GRILL, INC.




CHIPOTLE MEXICAN GRILL, INC.
PO BOX 182566
COLUMBUS, OH 43218-2566
TELEPHONE: 614.318.2400
INTERNET: WWW.CHIPOTLE.COM

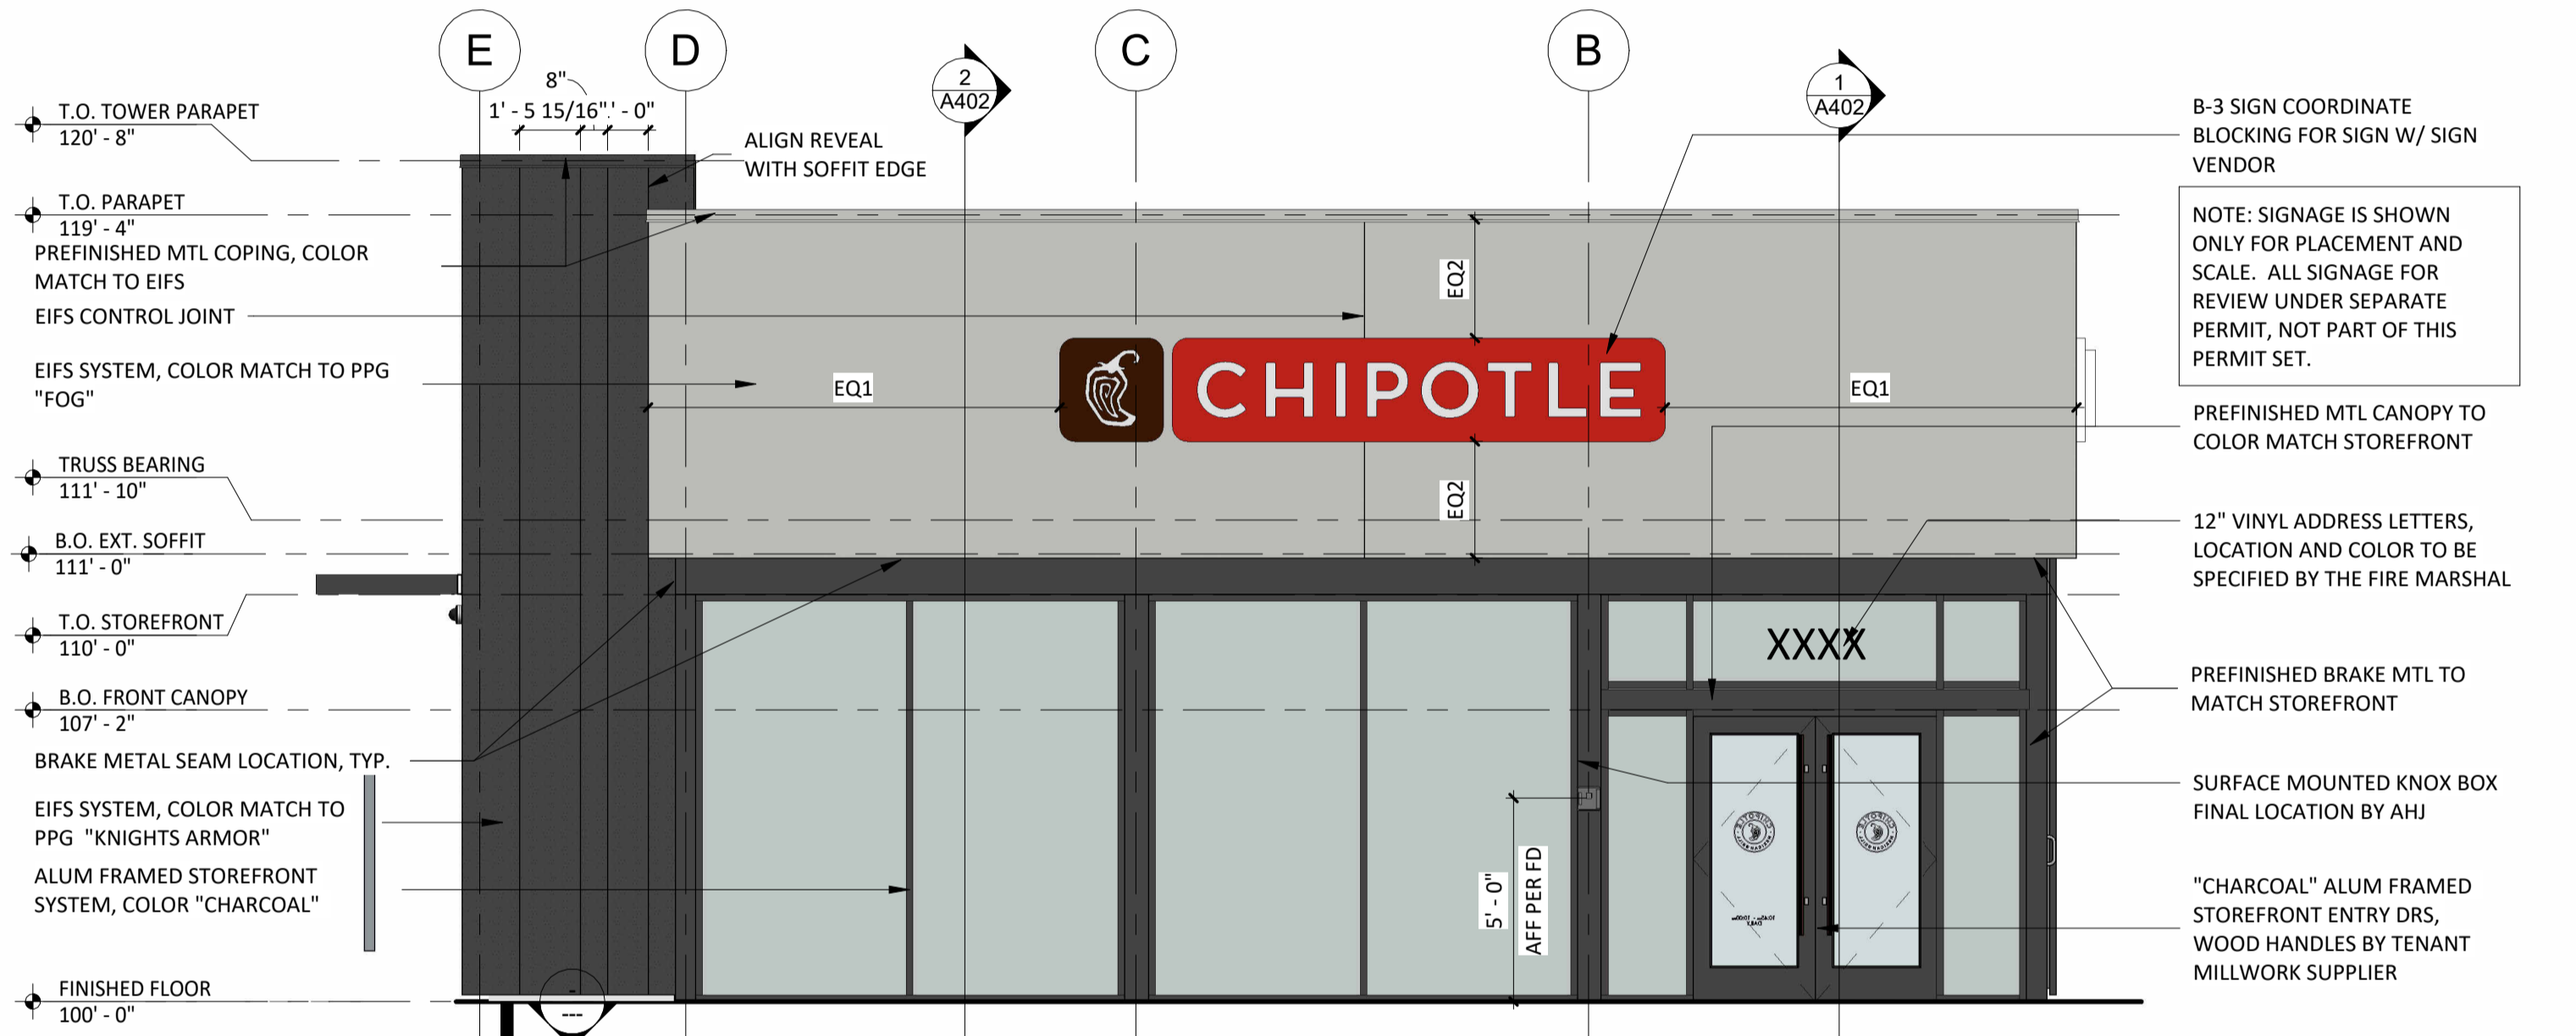

3 EXTERIOR ELEVATION - FRONT (SOUTH)
A301 1/4" = 1'-0"

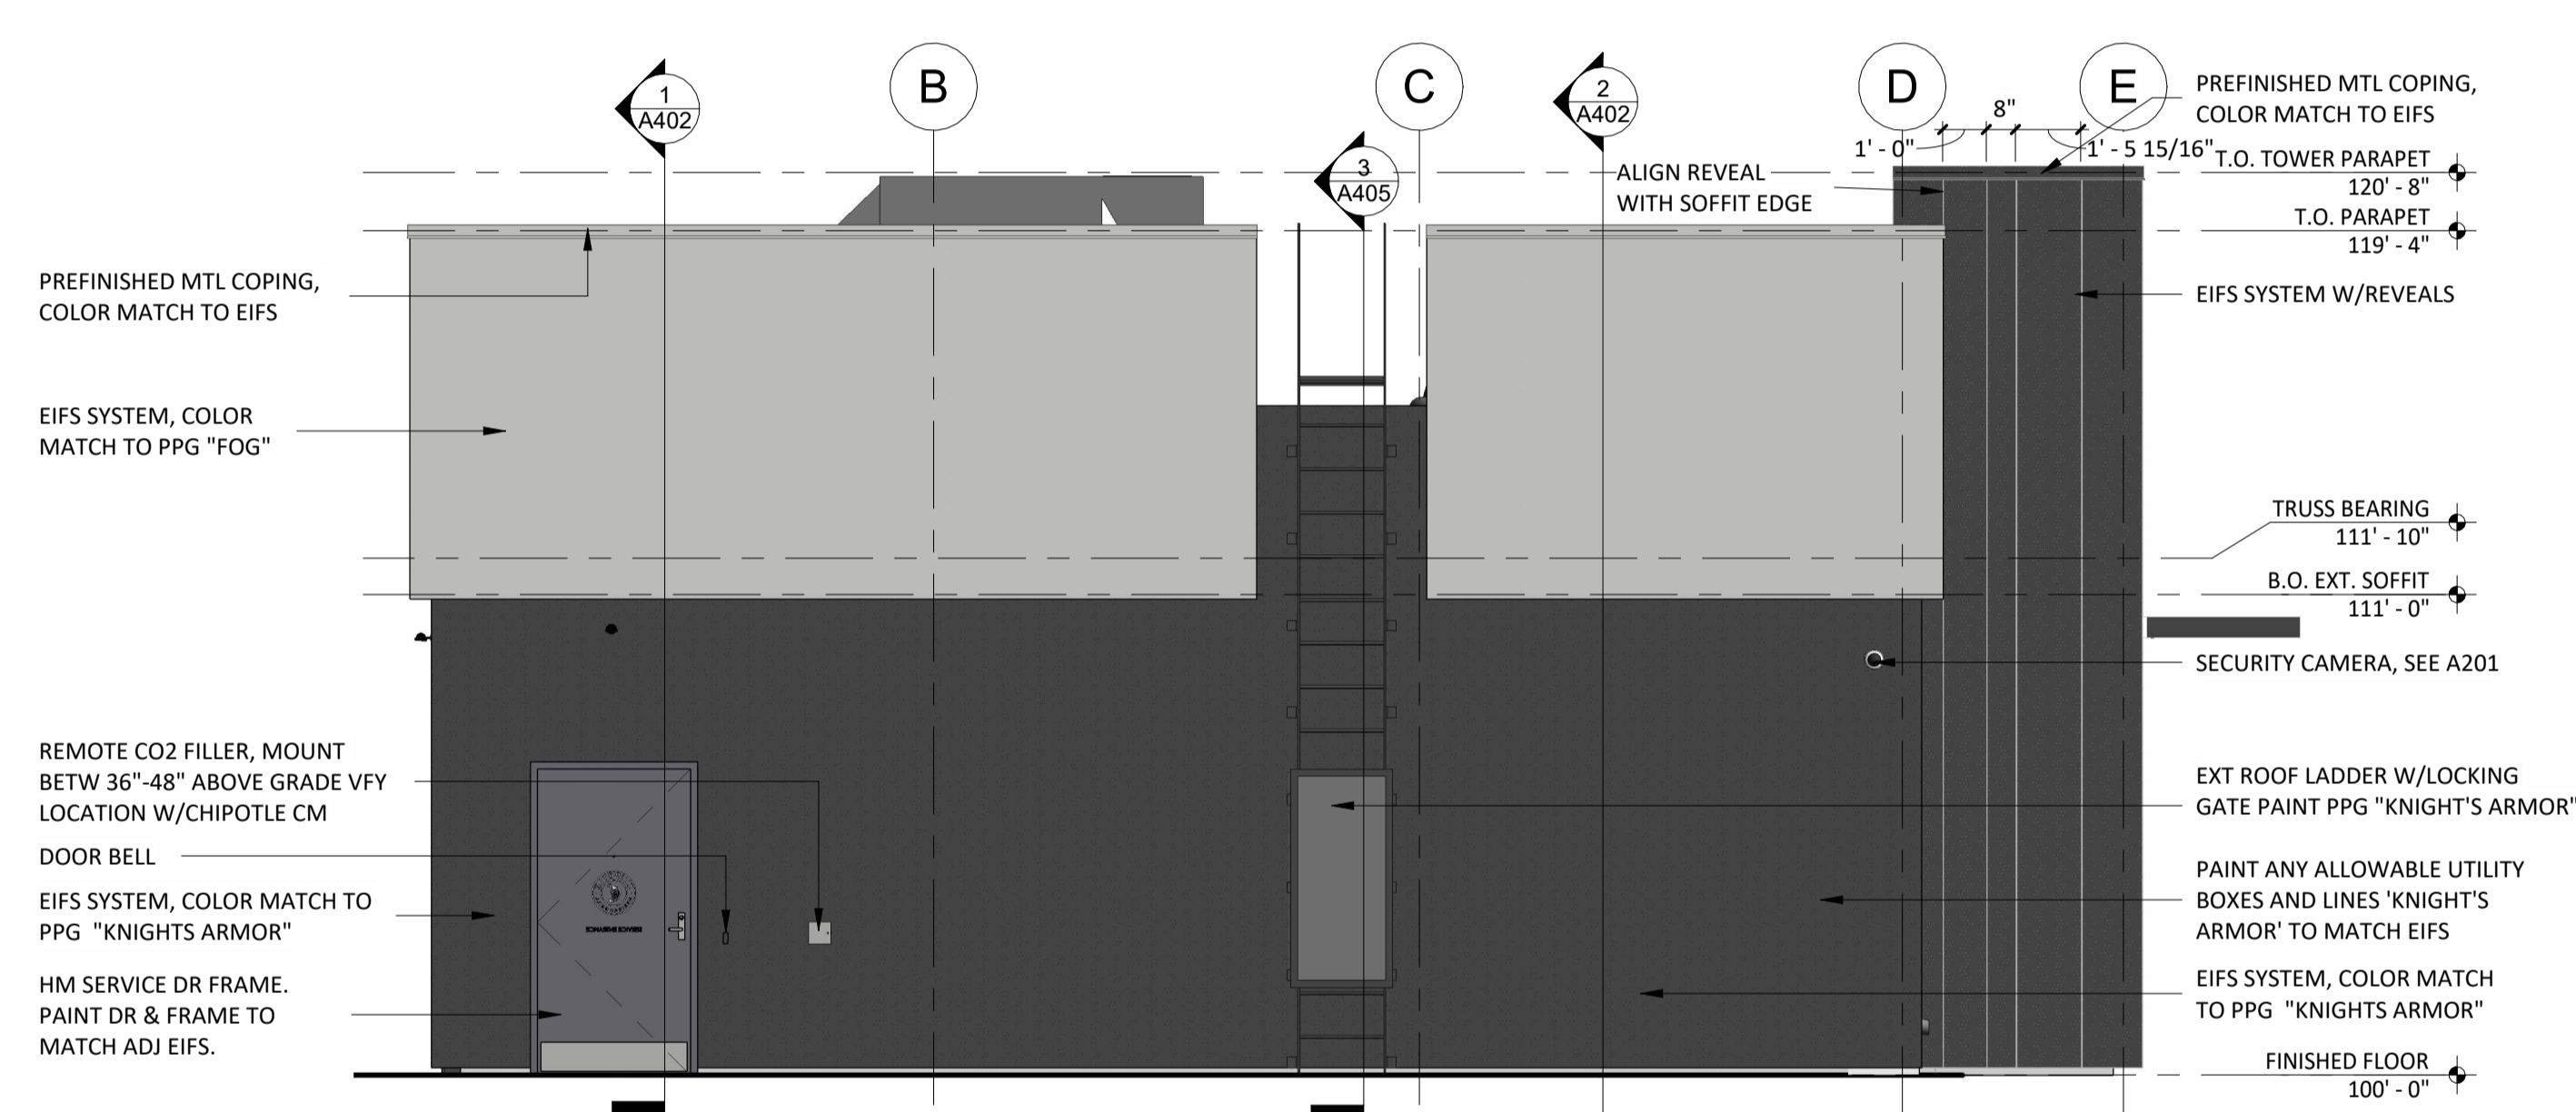

2 EXTERIOR ELEVATION - REAR (NORTH)
A301 1/4" = 1'-0"

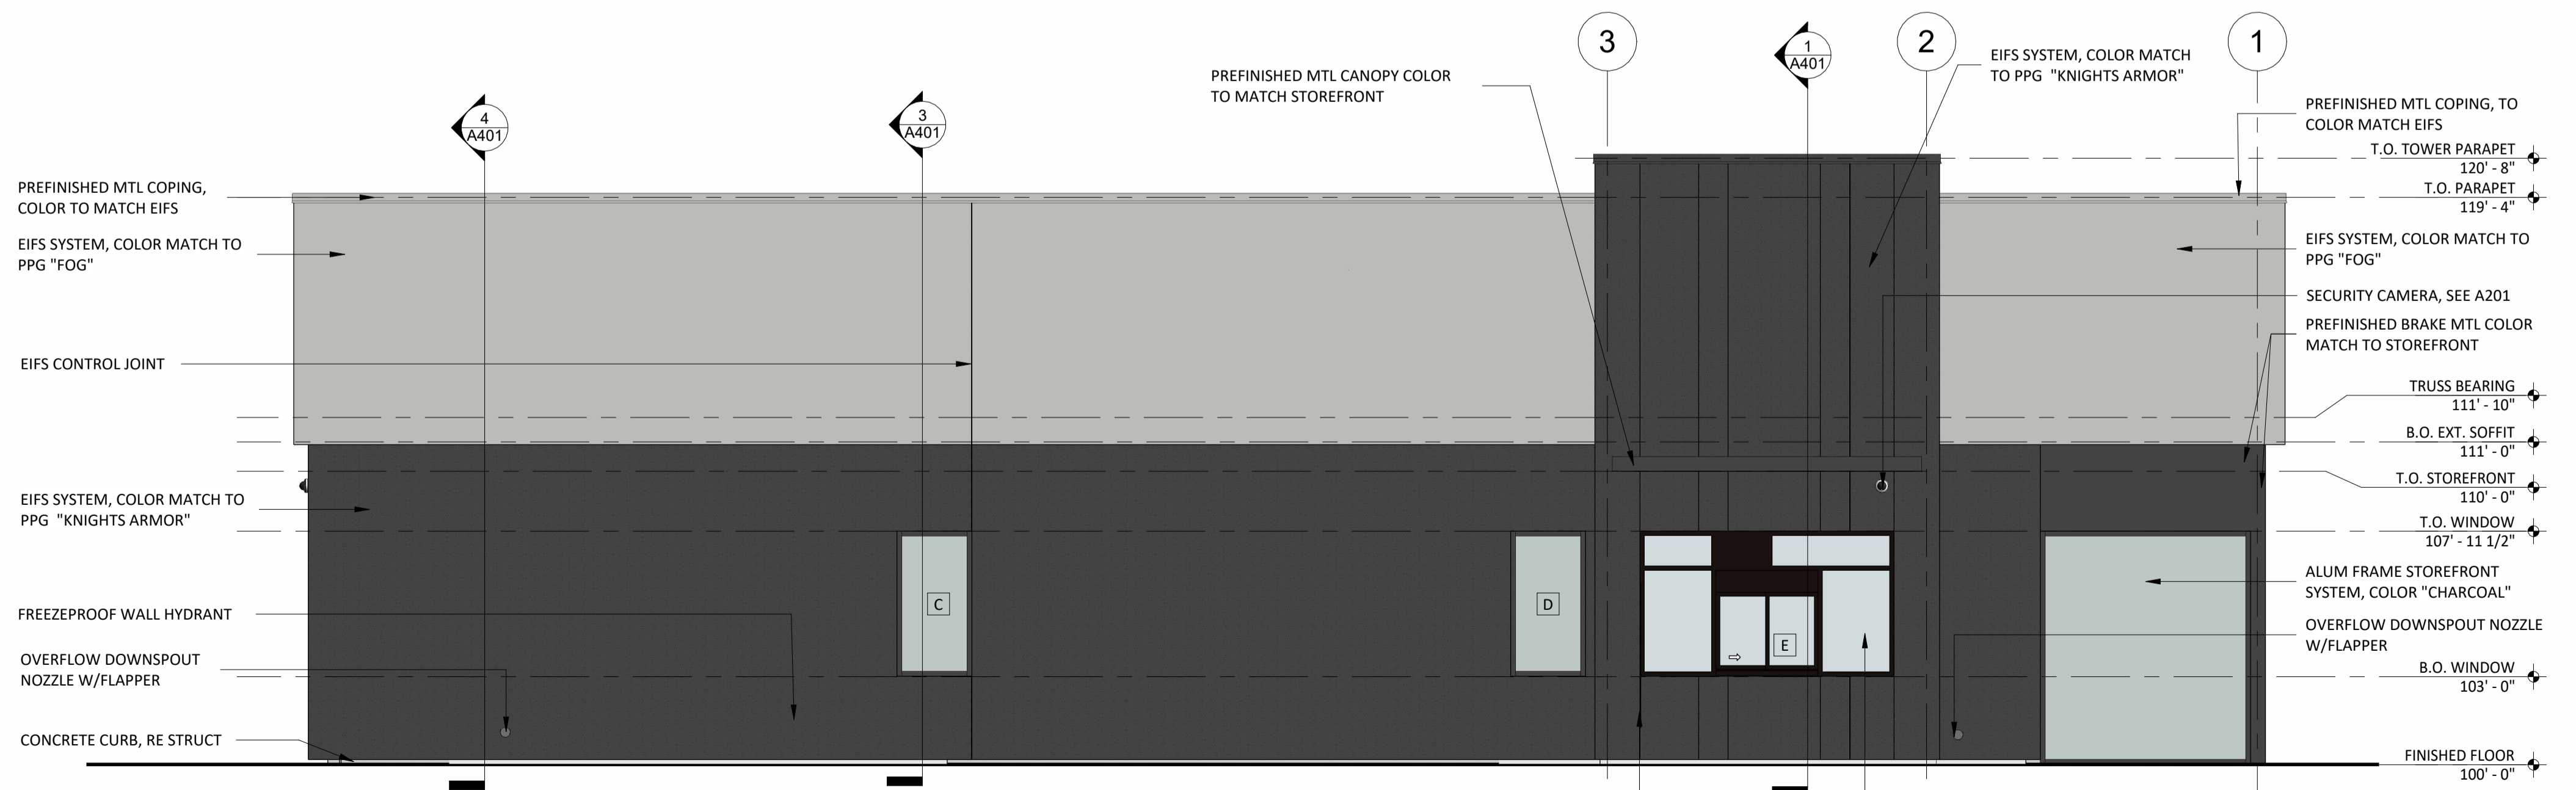

1 EXTERIOR ELEVATION - CHIPOTLANE SIDE (WEST)
A301 1/4" = 1'-0"

STORE NO.: 5609
PETERSON SPACE FORCE (SHELL)
HWY 24 & HWY 94
COLORADO SPRINGS, CO 80915

Issue Record:

09/16/2024	SHELL PLANS

Revisions:

1	05/25/2023	DB03

Drawn: EL Checked: CL

Project No: CMG5609

Contents:
EXTERIOR ELEVATIONS

A301