



**4 EXTERIOR ELEVATION - SIDE (EAST)**  
1/4" = 1'-0"

### GRAPHIC SYMBOLS


	SECTION MARKER
	SECTION / DETAIL
	VIEW NAME
	VIEW SCALE
	VIEW LABEL
	COLUMN GRID LABEL
	REVISION NUMBER
	DOOR NUMBER
	LEVEL TARGET

### GENERAL NOTES


- RE A602 FOR STOREFRONT DETAILS, TYPES AND WINDOW TYPES.
- EXTERIOR SIGNAGE PROVIDED BY TSV AND INSTALLED BY TSV. GC TO MAKE FINAL CONNECTION.
- SEE G001 FOR SPECIFIC PROJECT ENERGY CODE REQUIREMENTS AND VALUES THAT SHALL BE MET.
- SEE A602 FOR GLAZING NOTES.

### EXT. FINISH LEGEND


MATERIAL	COLOR
EIFS	MATCH PPG "KNIGHT'S ARMOR"
EIFS	MATCH PPG "FOG"
AL STOREFRONT	"CHARCOAL"
PREFINISHED BRAKE METAL	MATCH STOREFRONT
PREFINISHED COPING	MATCH PPG "FOG"
PREFINISHED COPING	MATCH PPG "KNIGHT'S ARMOR"

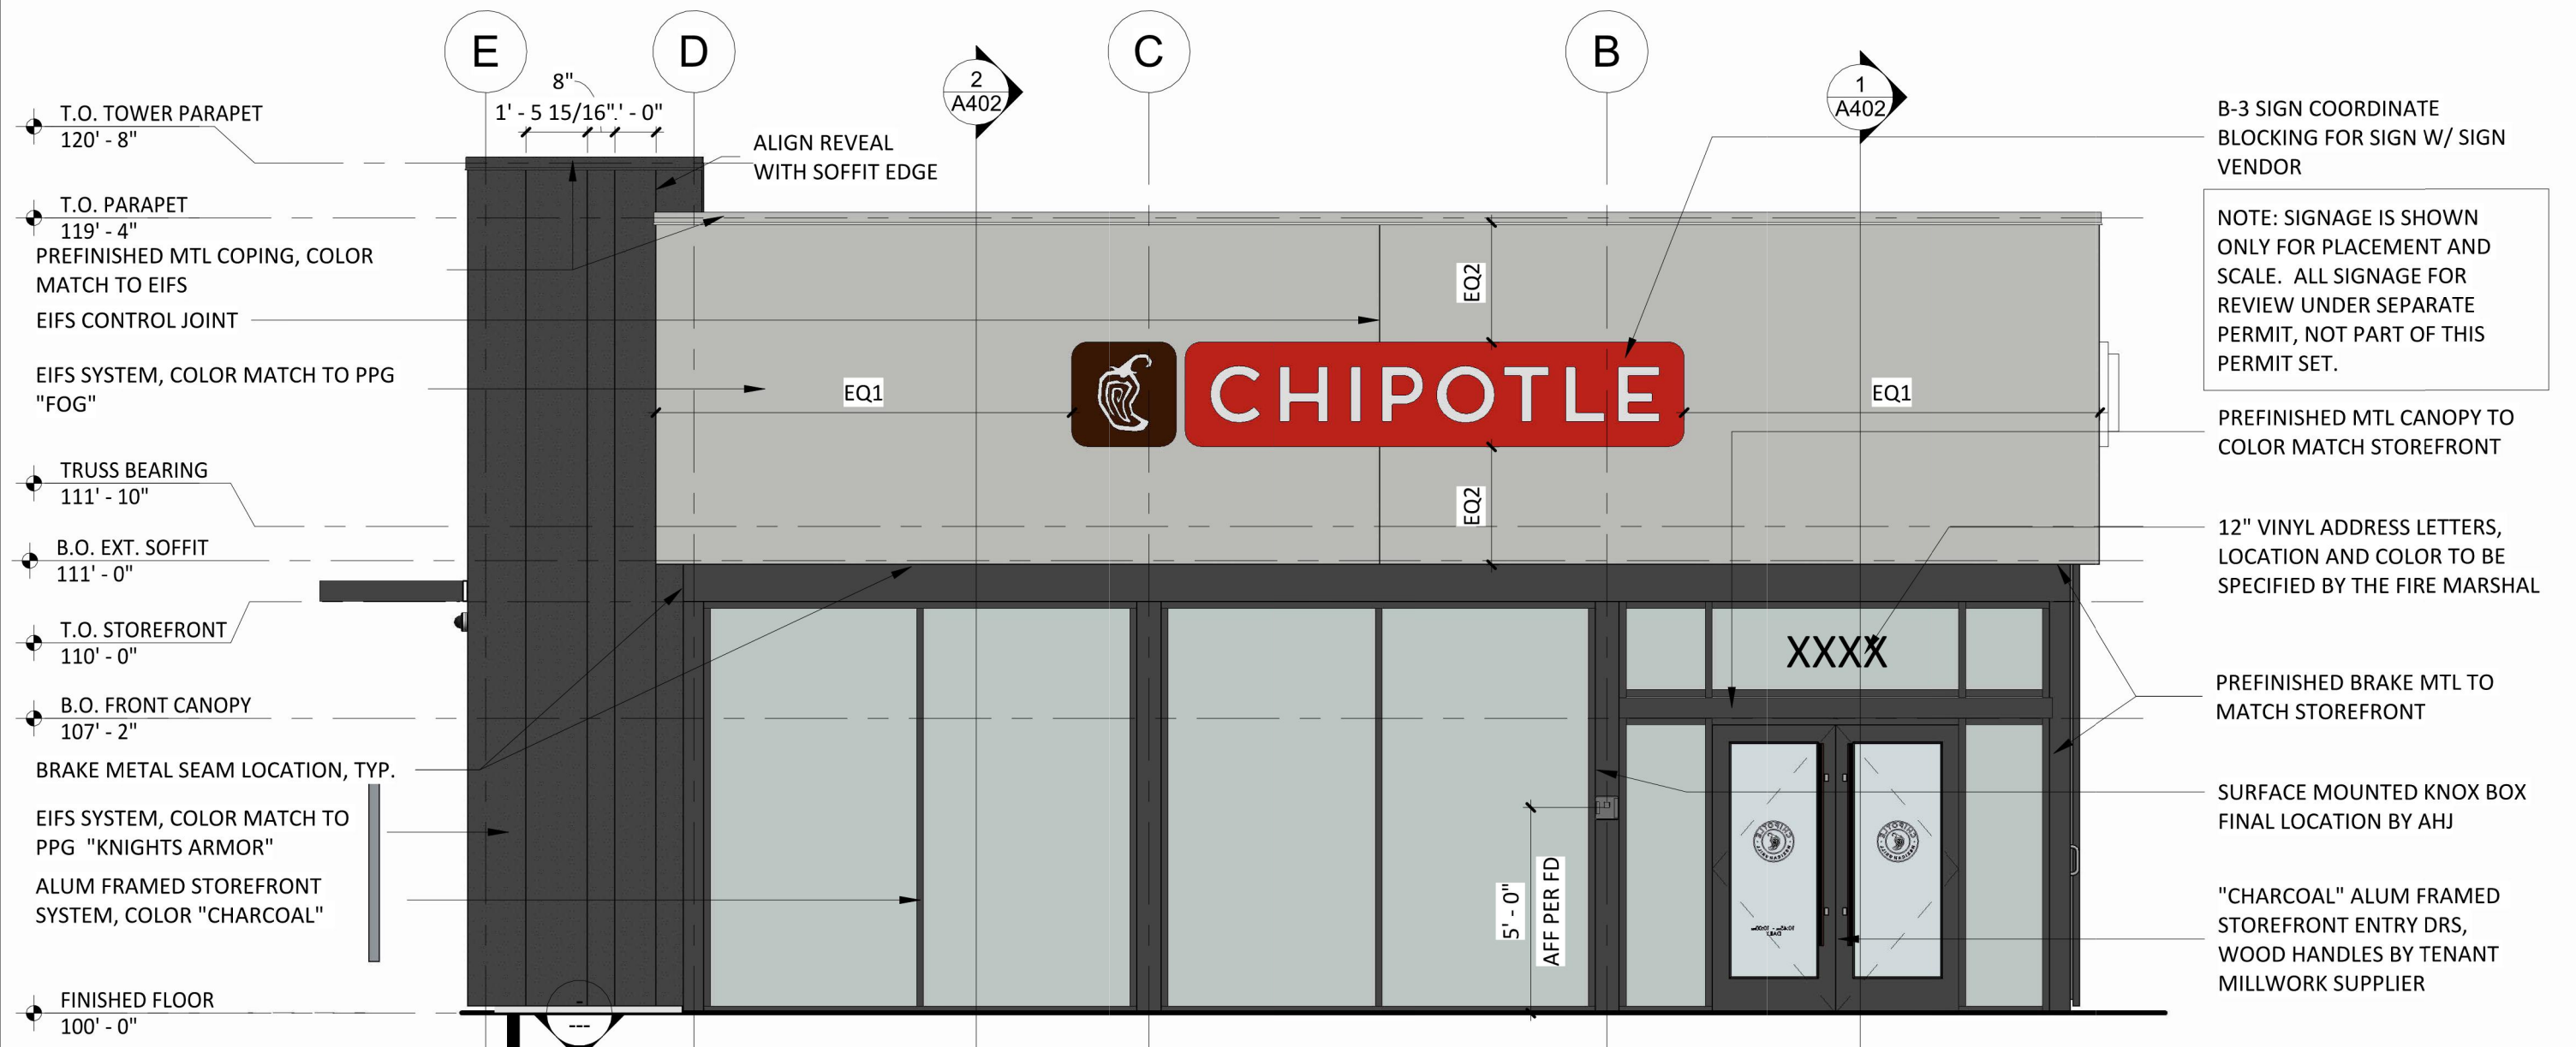

**3 EXTERIOR ELEVATION - FRONT (SOUTH)**  
1/4" = 1'-0"

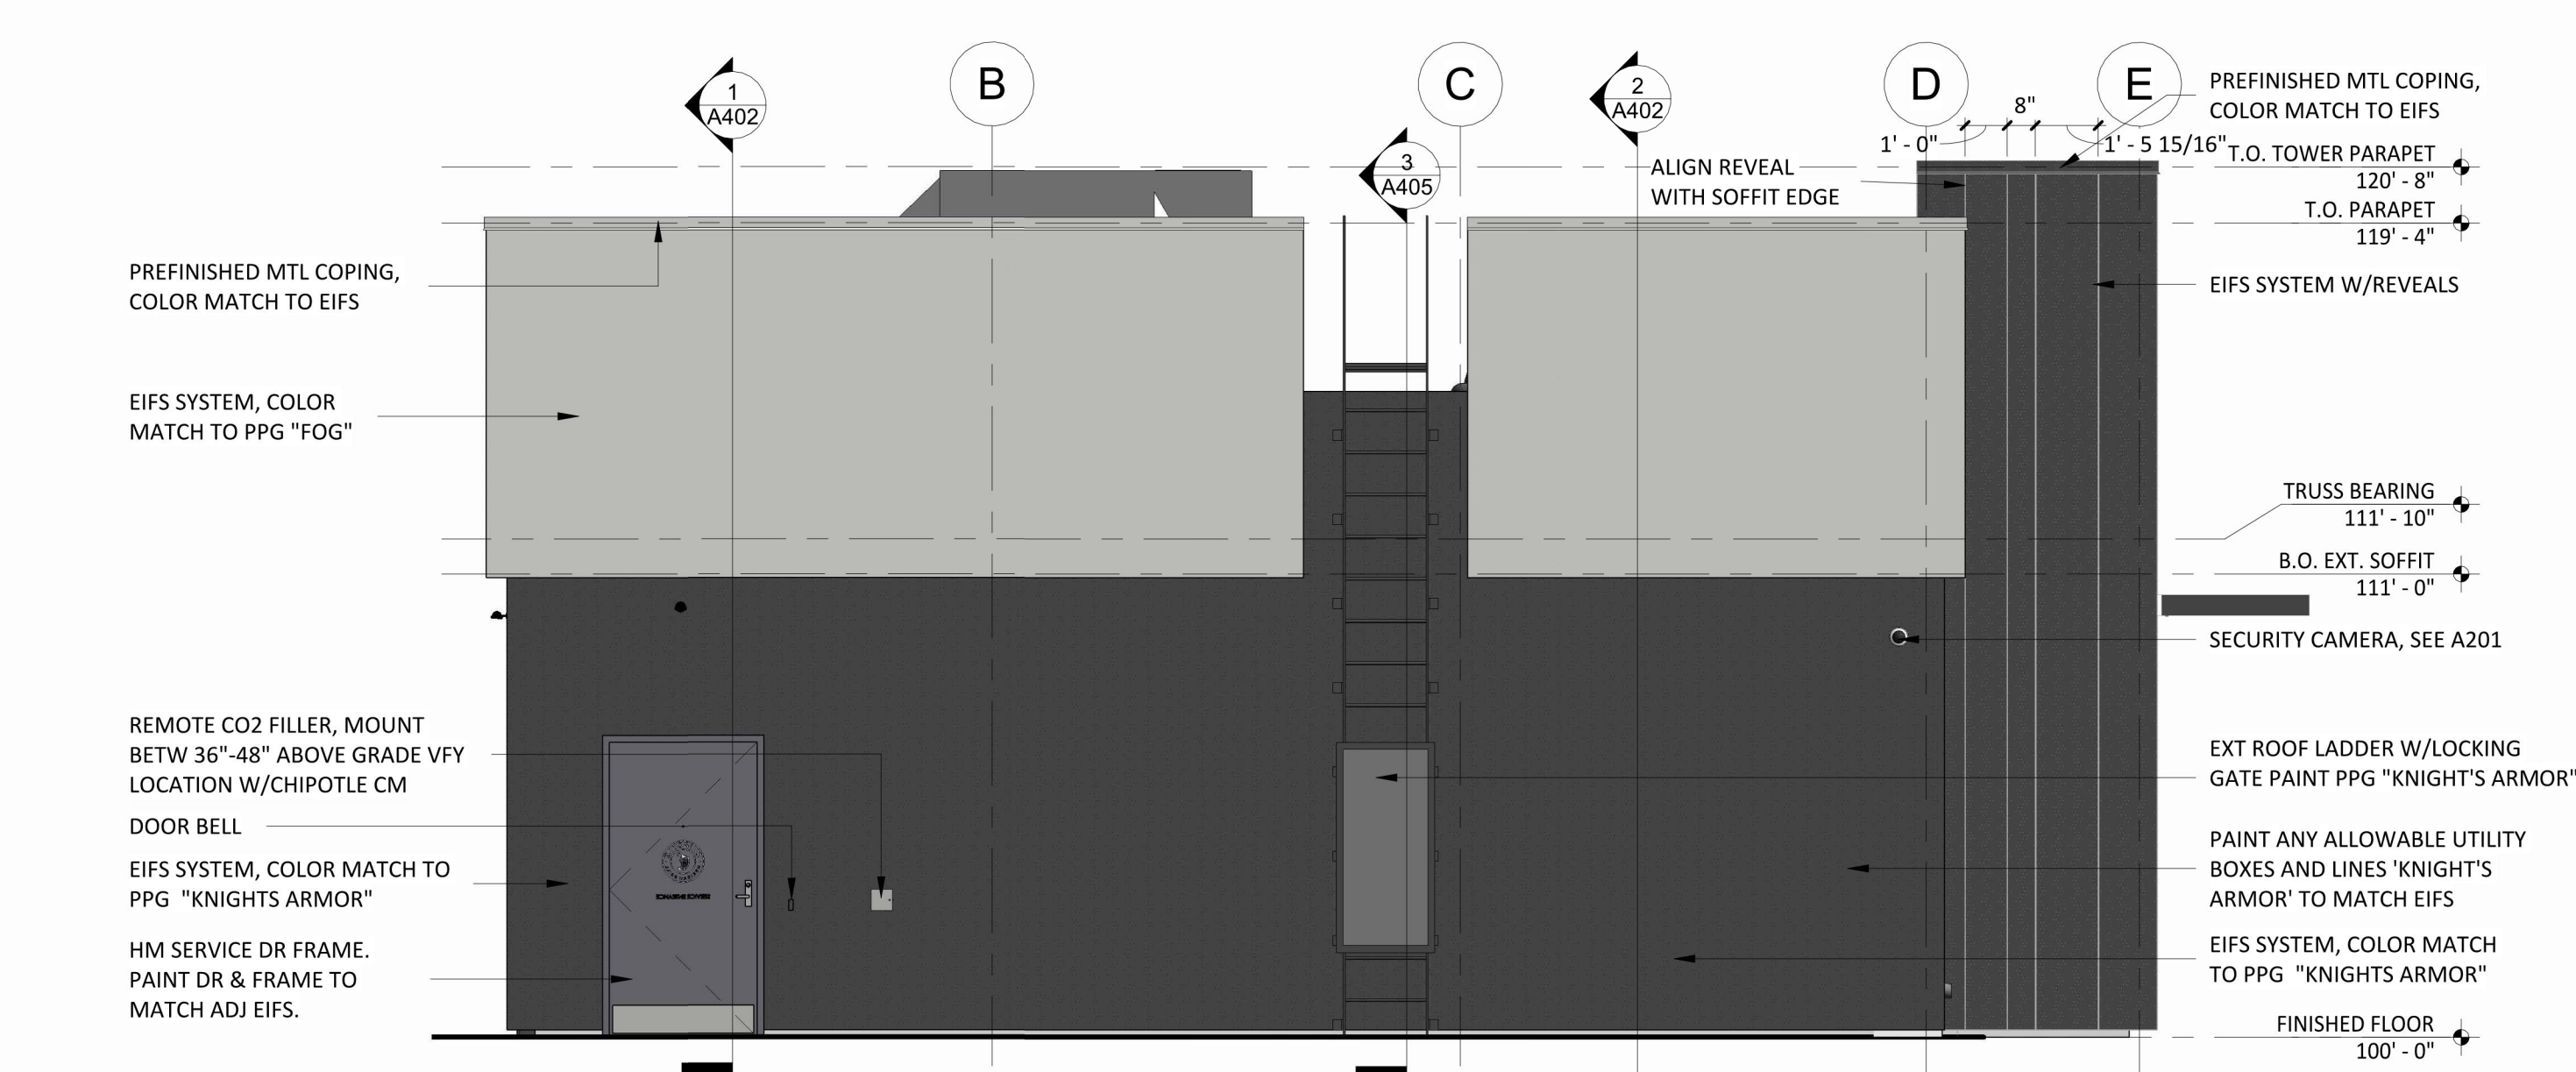

**2 EXTERIOR ELEVATION - REAR (NORTH)**  
1/4" = 1'-0"

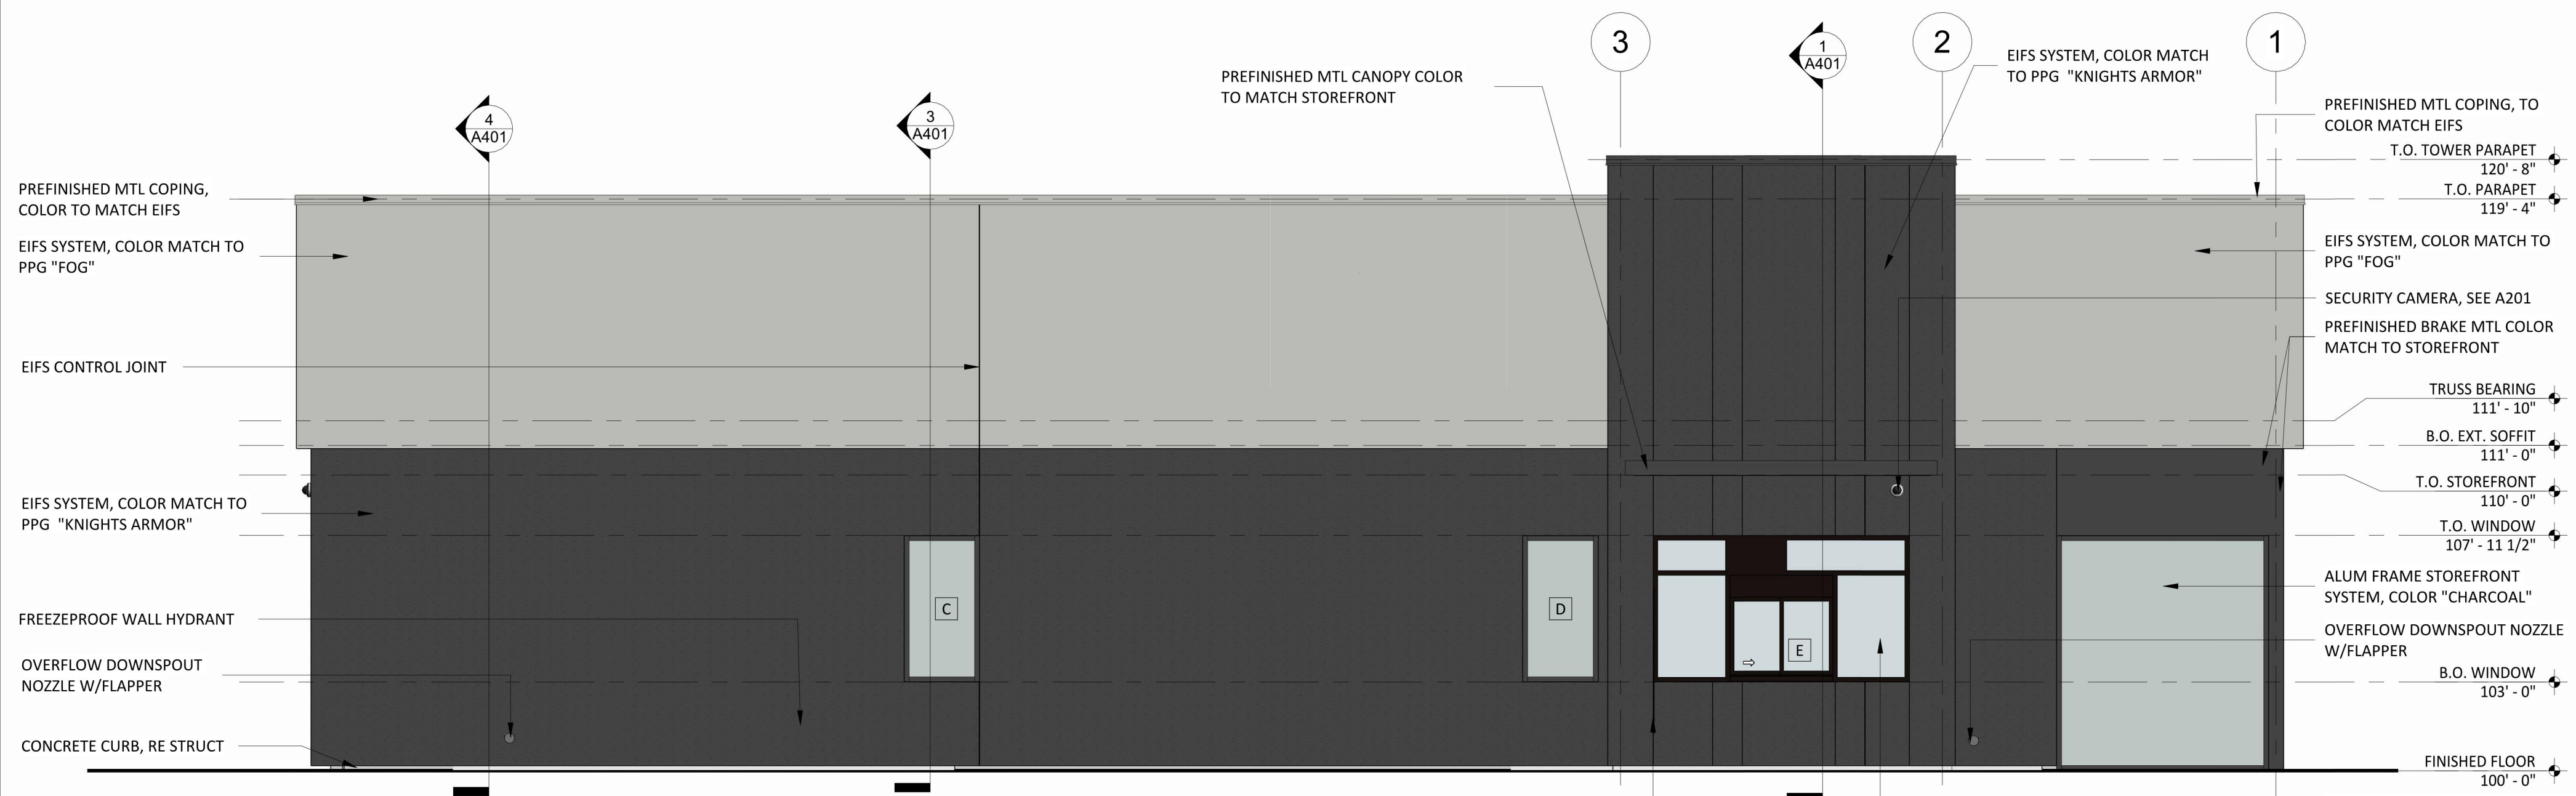

**1 EXTERIOR ELEVATION - CHIPOTLANE SIDE (WEST)**  
1/4" = 1'-0"

COPYRIGHT 2024  
THIS DRAWING IS AN INSTRUMENT OF SERVICE AND AS SUCH REMAINS THE PROPERTY OF CHIPOTLE MEXICAN GRILL, INC. PERMISSION FOR USE OF THIS DOCUMENT IS LIMITED AND CAN BE EXTENDED ONLY BY WRITTEN AGREEMENT WITH CHIPOTLE MEXICAN GRILL, INC.



STORE NO.: 5609  
PETERSON SPACE FORCE (SHELL)  
HWY 24 & HWY 94  
COLORADO SPRINGS, CO 80915

Issue Record:

09/16/2024	SHELL PLANS

Revisions:

#	DATE	DESCRIPTION
1	05/25/2023	DB03

Drawn: EL Checked: CL

Project No: CMG5609

Contents:  
EXTERIOR ELEVATIONS

**A301**