




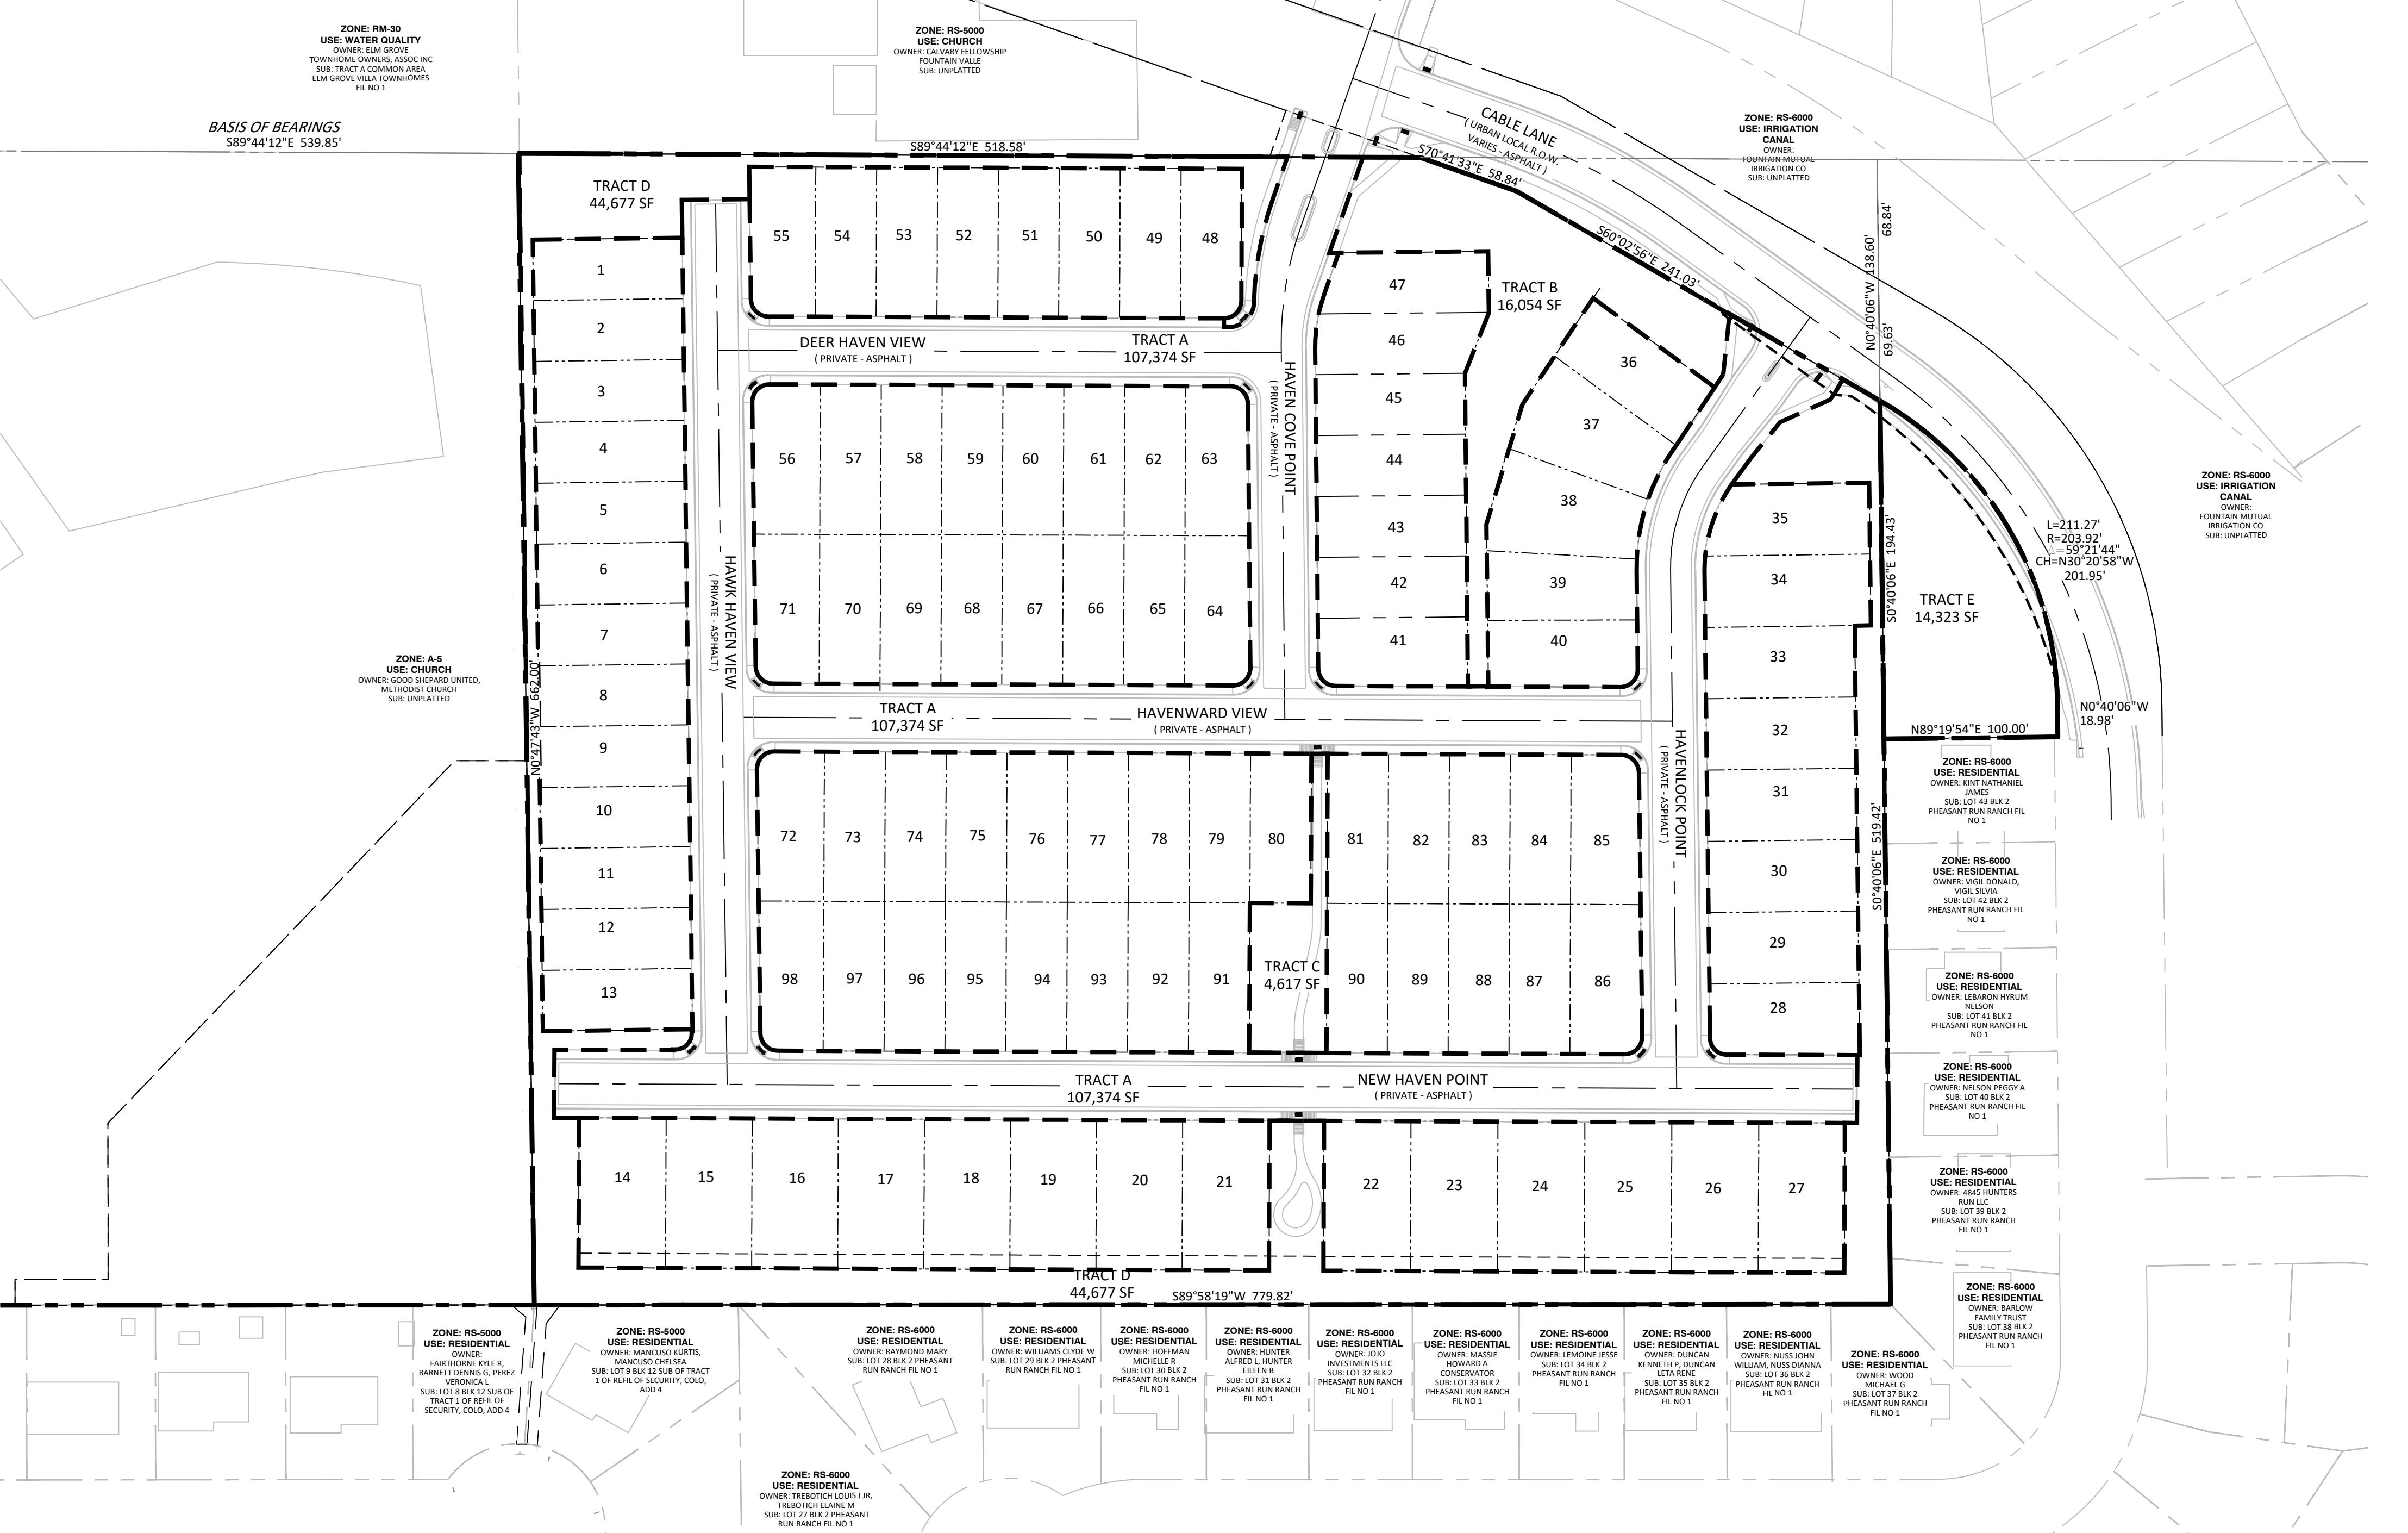


# HAVEN VALLEY

A PORTION OF THE NORTHWEST CORNER OF SECTION 12, TOWNSHIP 15 SOUTH, RANGE 66 WEST OF THE 6TH P.M. OF  
EL PASO COUNTY, COLORADO  
PUD DEVELOPMENT/PRELIMINARY PLAN



## LOT TYPICALS

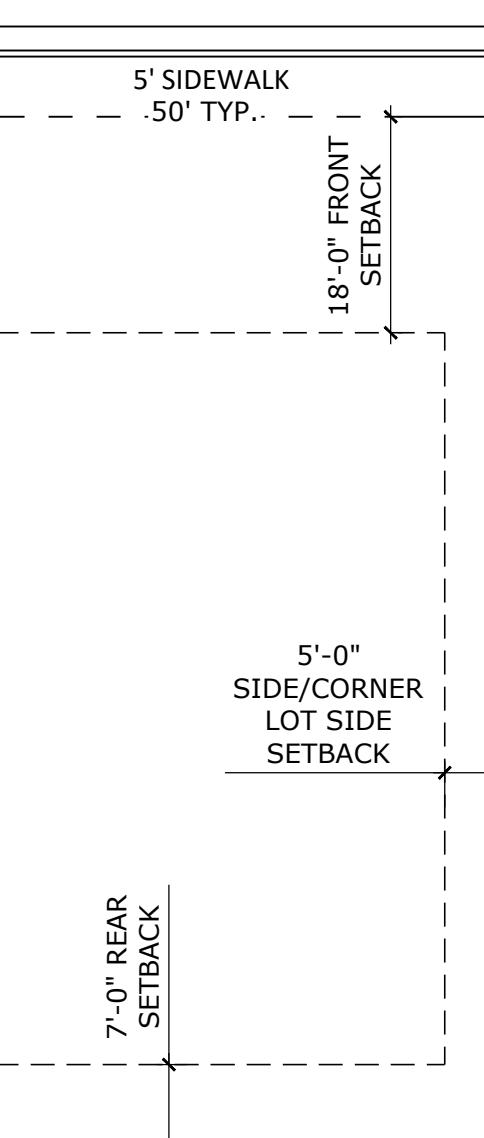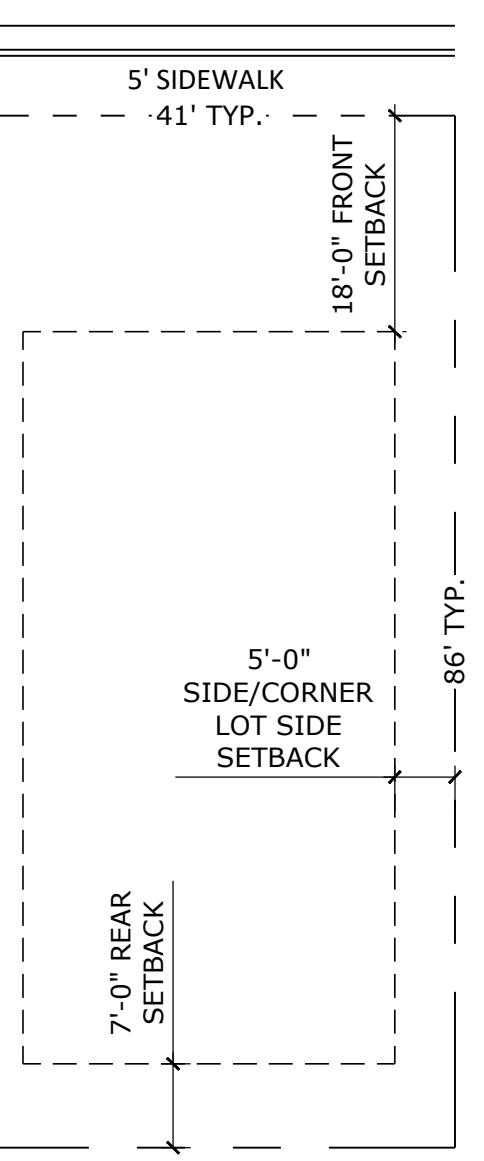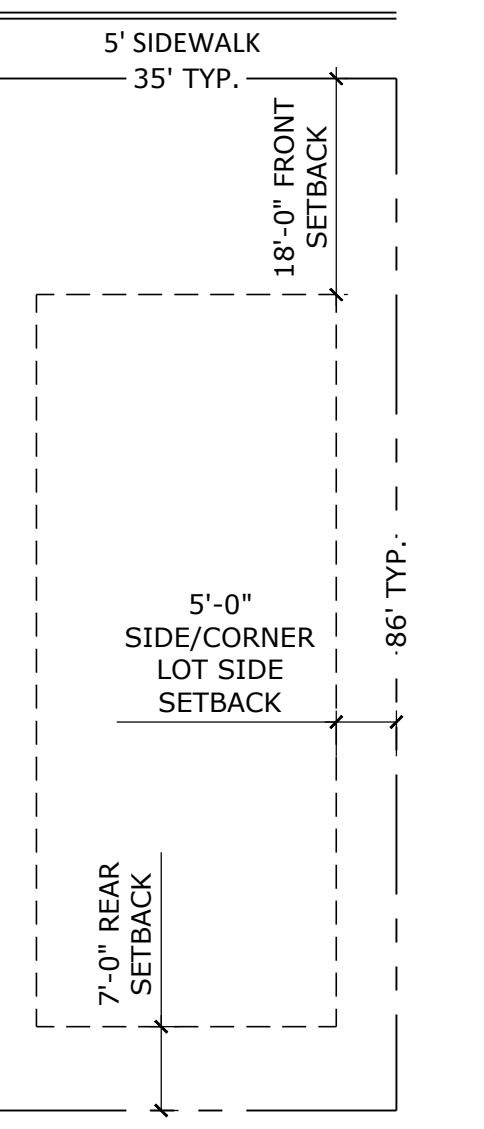

N.E.S.  
619 N. Cascade Avenue, Suite 200  
Colorado Springs, CO 80903

Tel. 719.471.0073  
Fax 719.471.0267

www.nescolorado.com  
© 2012. All Rights Reserved.

## HAVEN VALLEY


### PUD DEVELOPMENT / PRELIMINARY PLAN

ALTURAS DRIVE &  
CABLE LANE

PROJECT INFO  
DATE: 04.30.2021  
PROJECT MGR: A. BARLOW  
PREPARED BY: B. ITEN

### ENTITLEMENT

DATE: 08.19.2021  
BY: B. I.  
DESCRIPTION: PER COUNTY COMMENTS

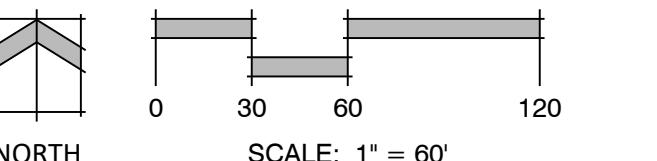


### TRACT MAP, LOT TYPICALS & ADJACENT PROPERTY OWNERS

2 OF 9

PUDSP217

# HAVEN VALLEY

A PORTION OF THE NORTHWEST CORNER OF SECTION 12, TOWNSHIP 15 SOUTH, RANGE 66 WEST OF THE 6TH P.M. OF  
EL PASO COUNTY, COLORADO  
PUD DEVELOPMENT/PRELIMINARY PLAN

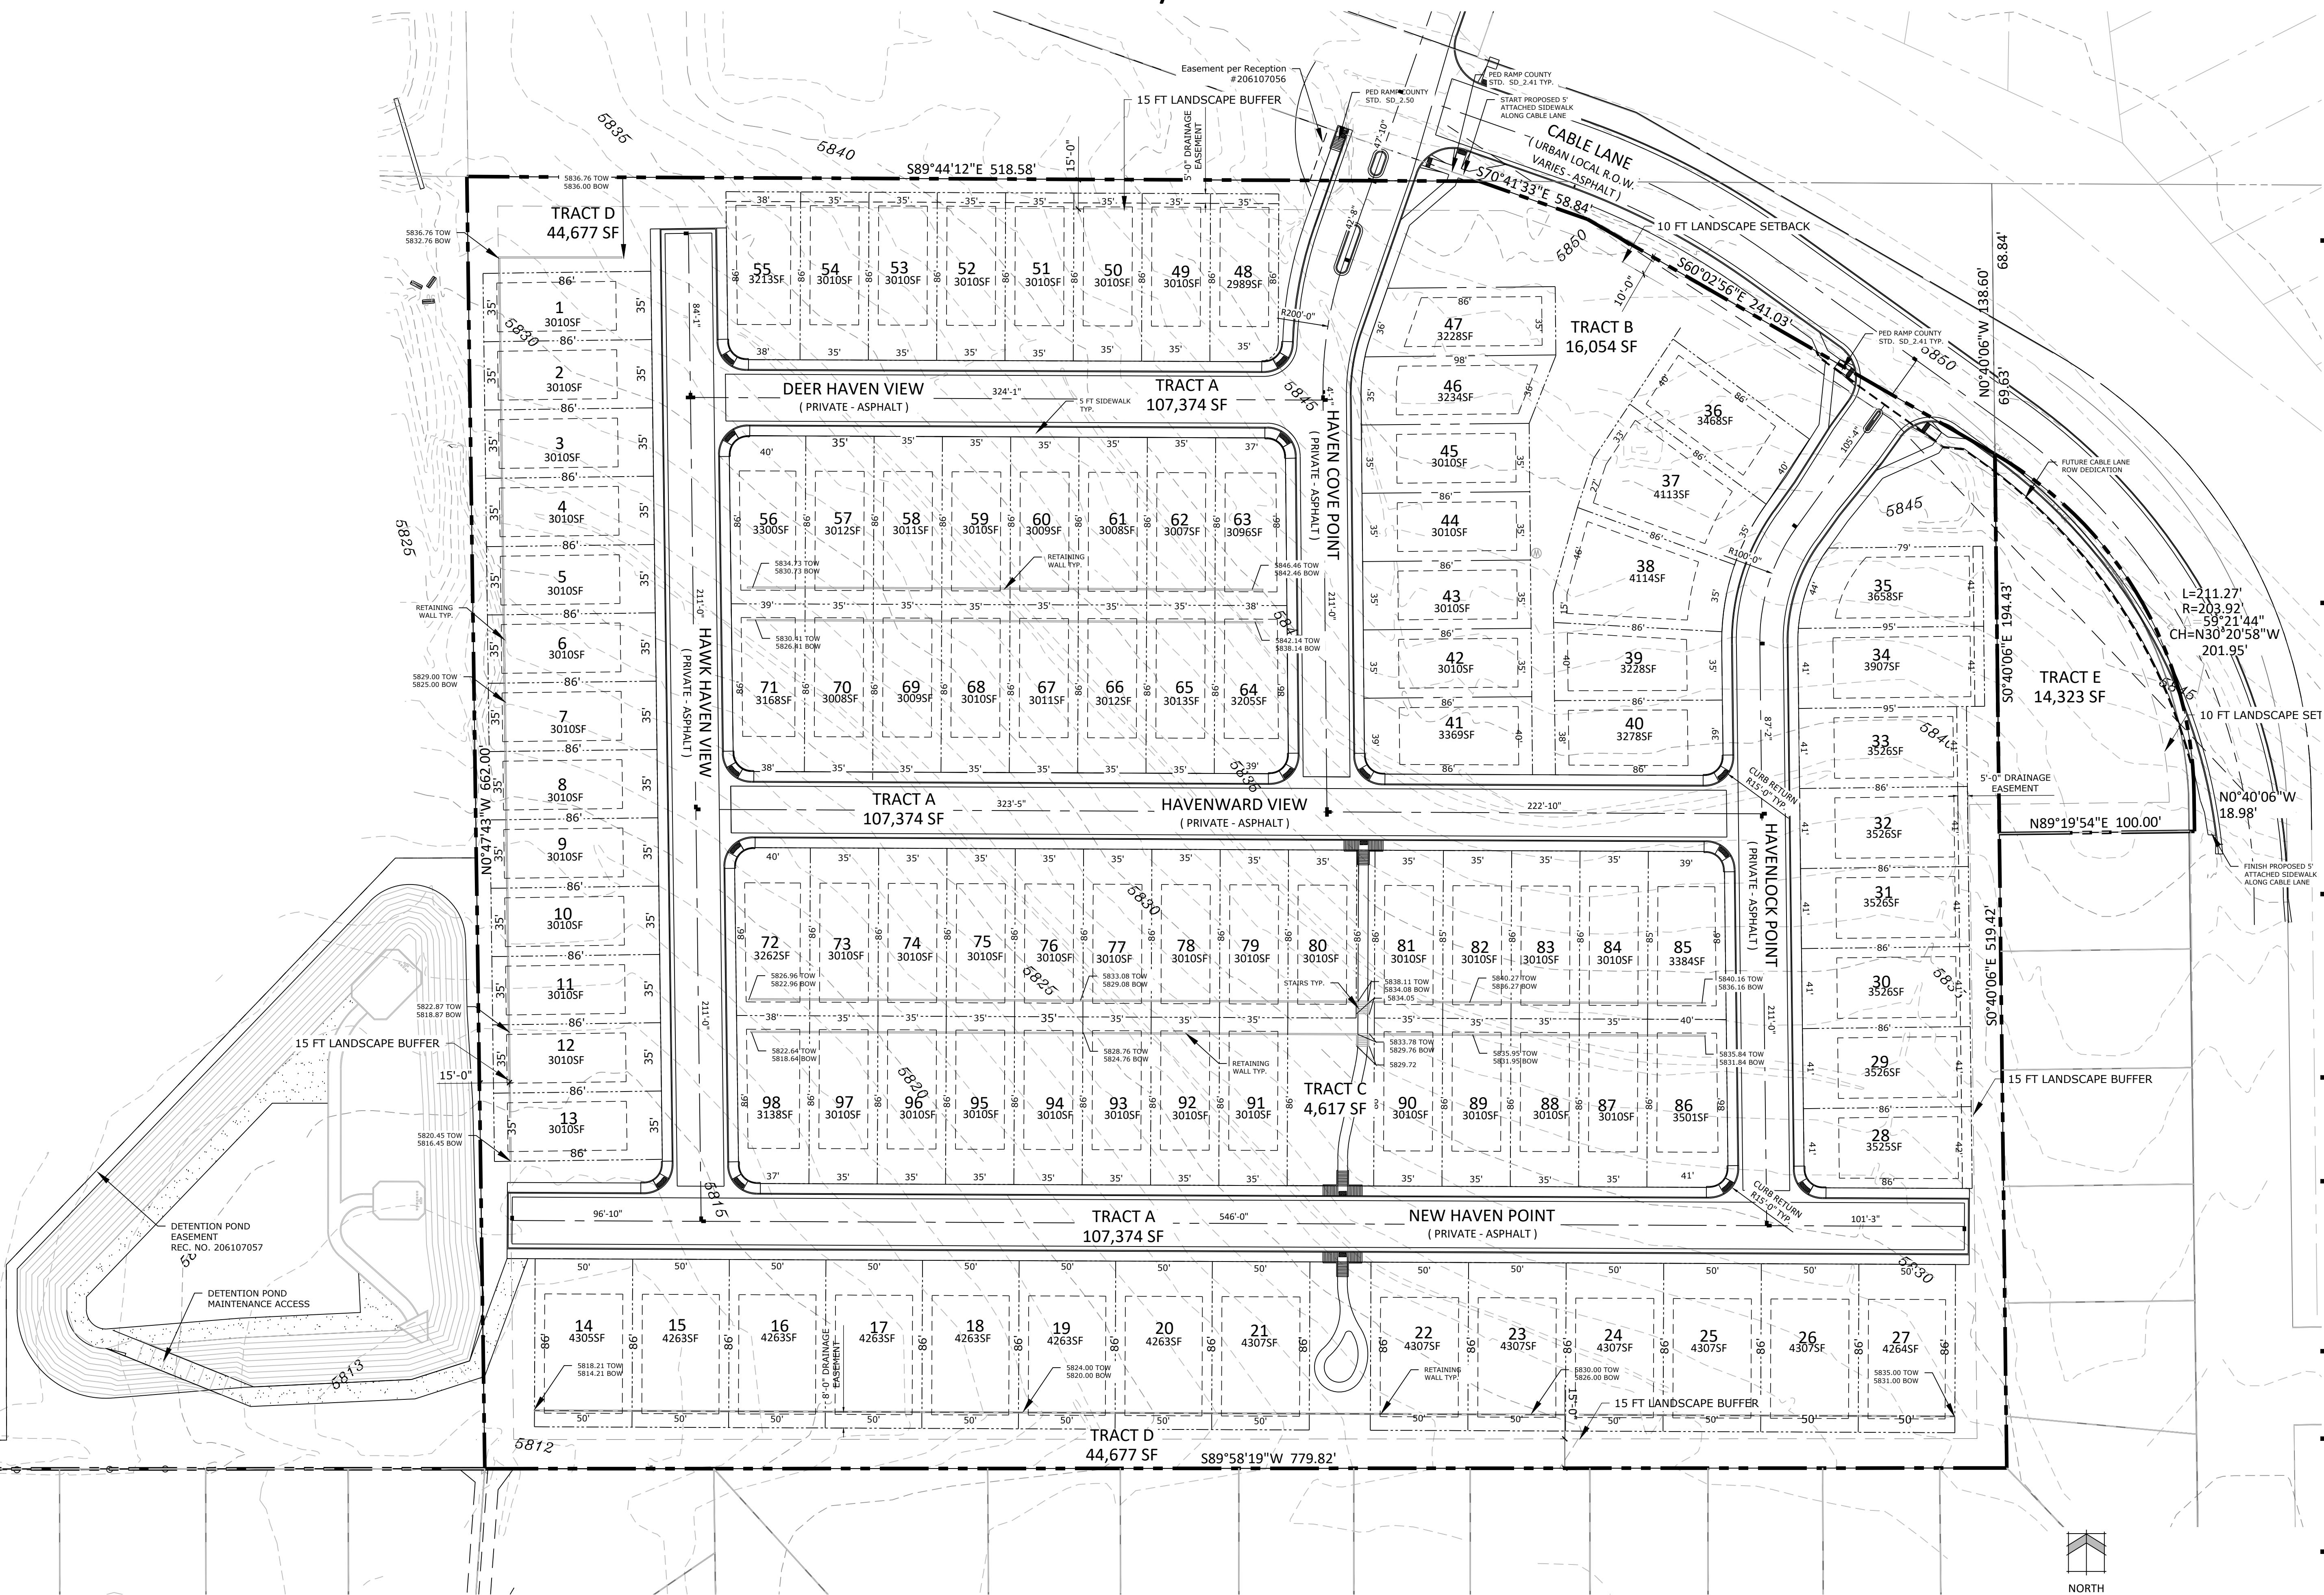

N.E.S.  
619 N. Cascade Avenue, Suite 200  
Colorado Springs, CO 80903

Tel. 719.471.0073  
Fax 719.471.0267

www.nescolorado.com

© 2012. All Rights Reserved.

PLANNER / LANDSCAPE ARCHITECT

**HAVEN  
VALLEY**

PUD DEVELOPMENT /  
PRELIMINARY PLAN


ALTURAS DRIVE &  
CABLE LANE


DATE:  
PROJECT MGR:  
PREPARED BY:  
04.30.2021  
A. BARLOW  
B. ITEN

ENTITLEMENT

DATE:  
BY:  
DESCRIPTION:  
08.19.2021 B. I. PER COUNTY COMMENTS

PUD PRELIMINARY  
SITE PLAN

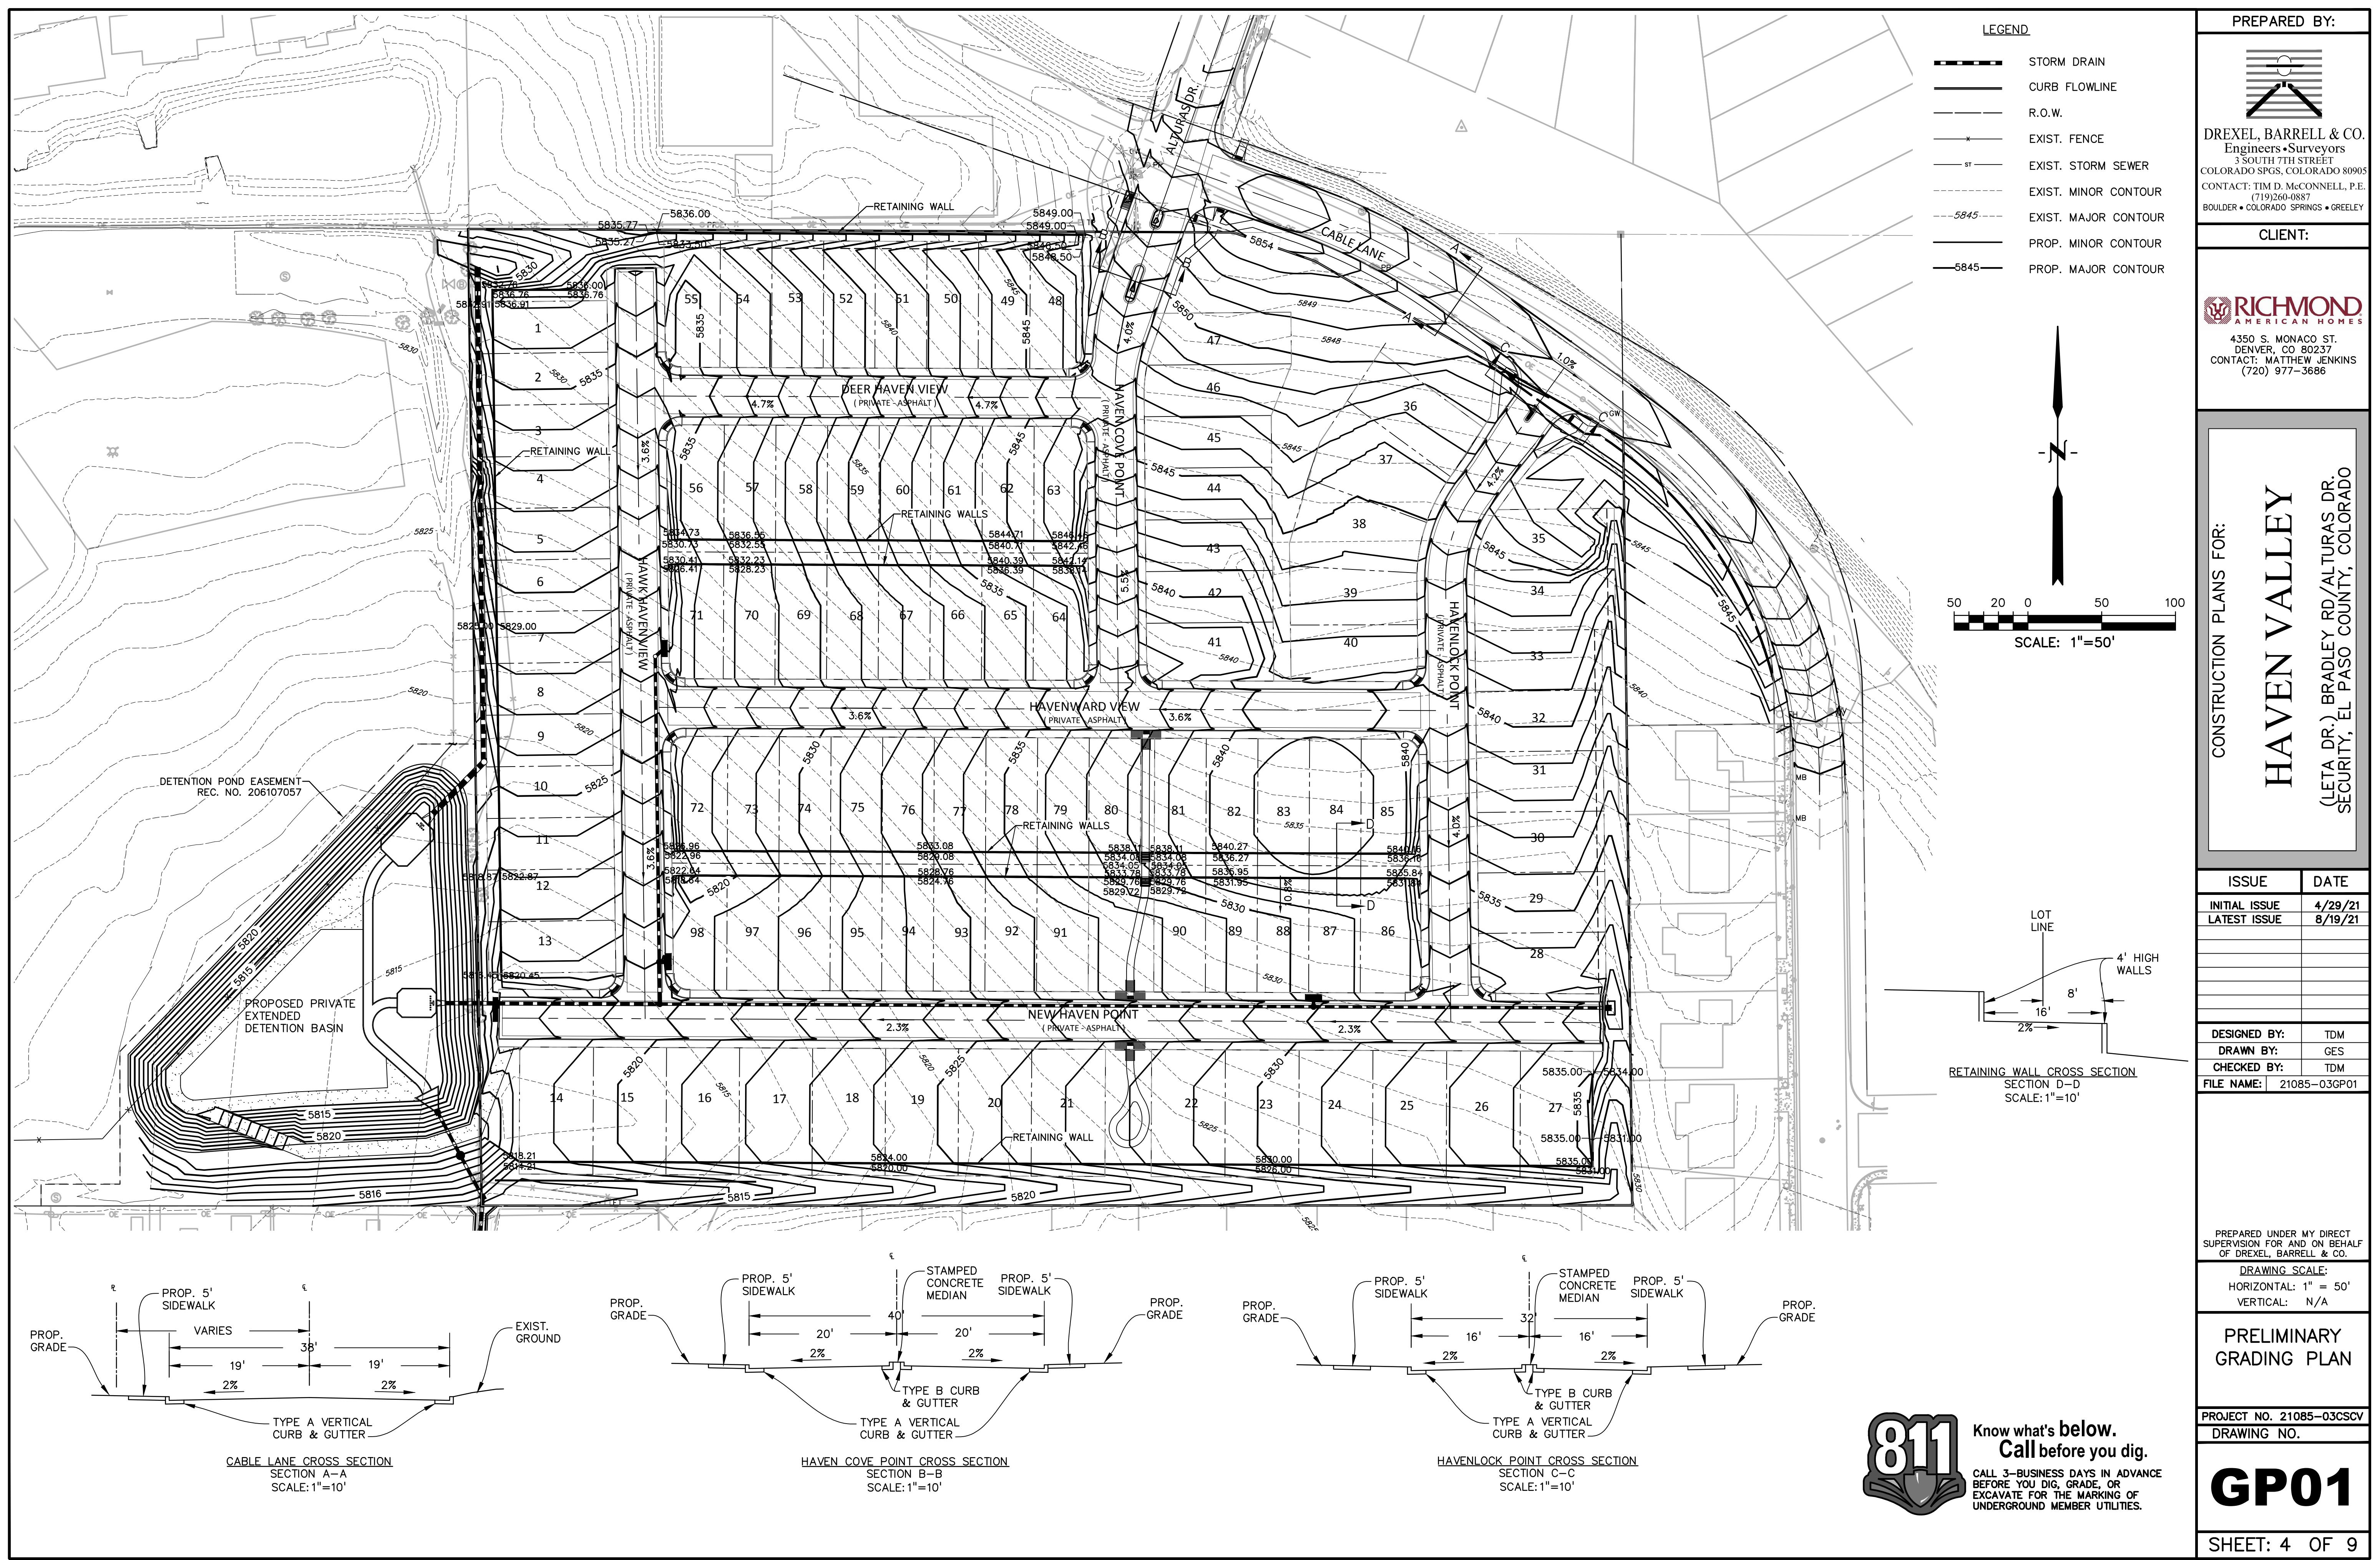

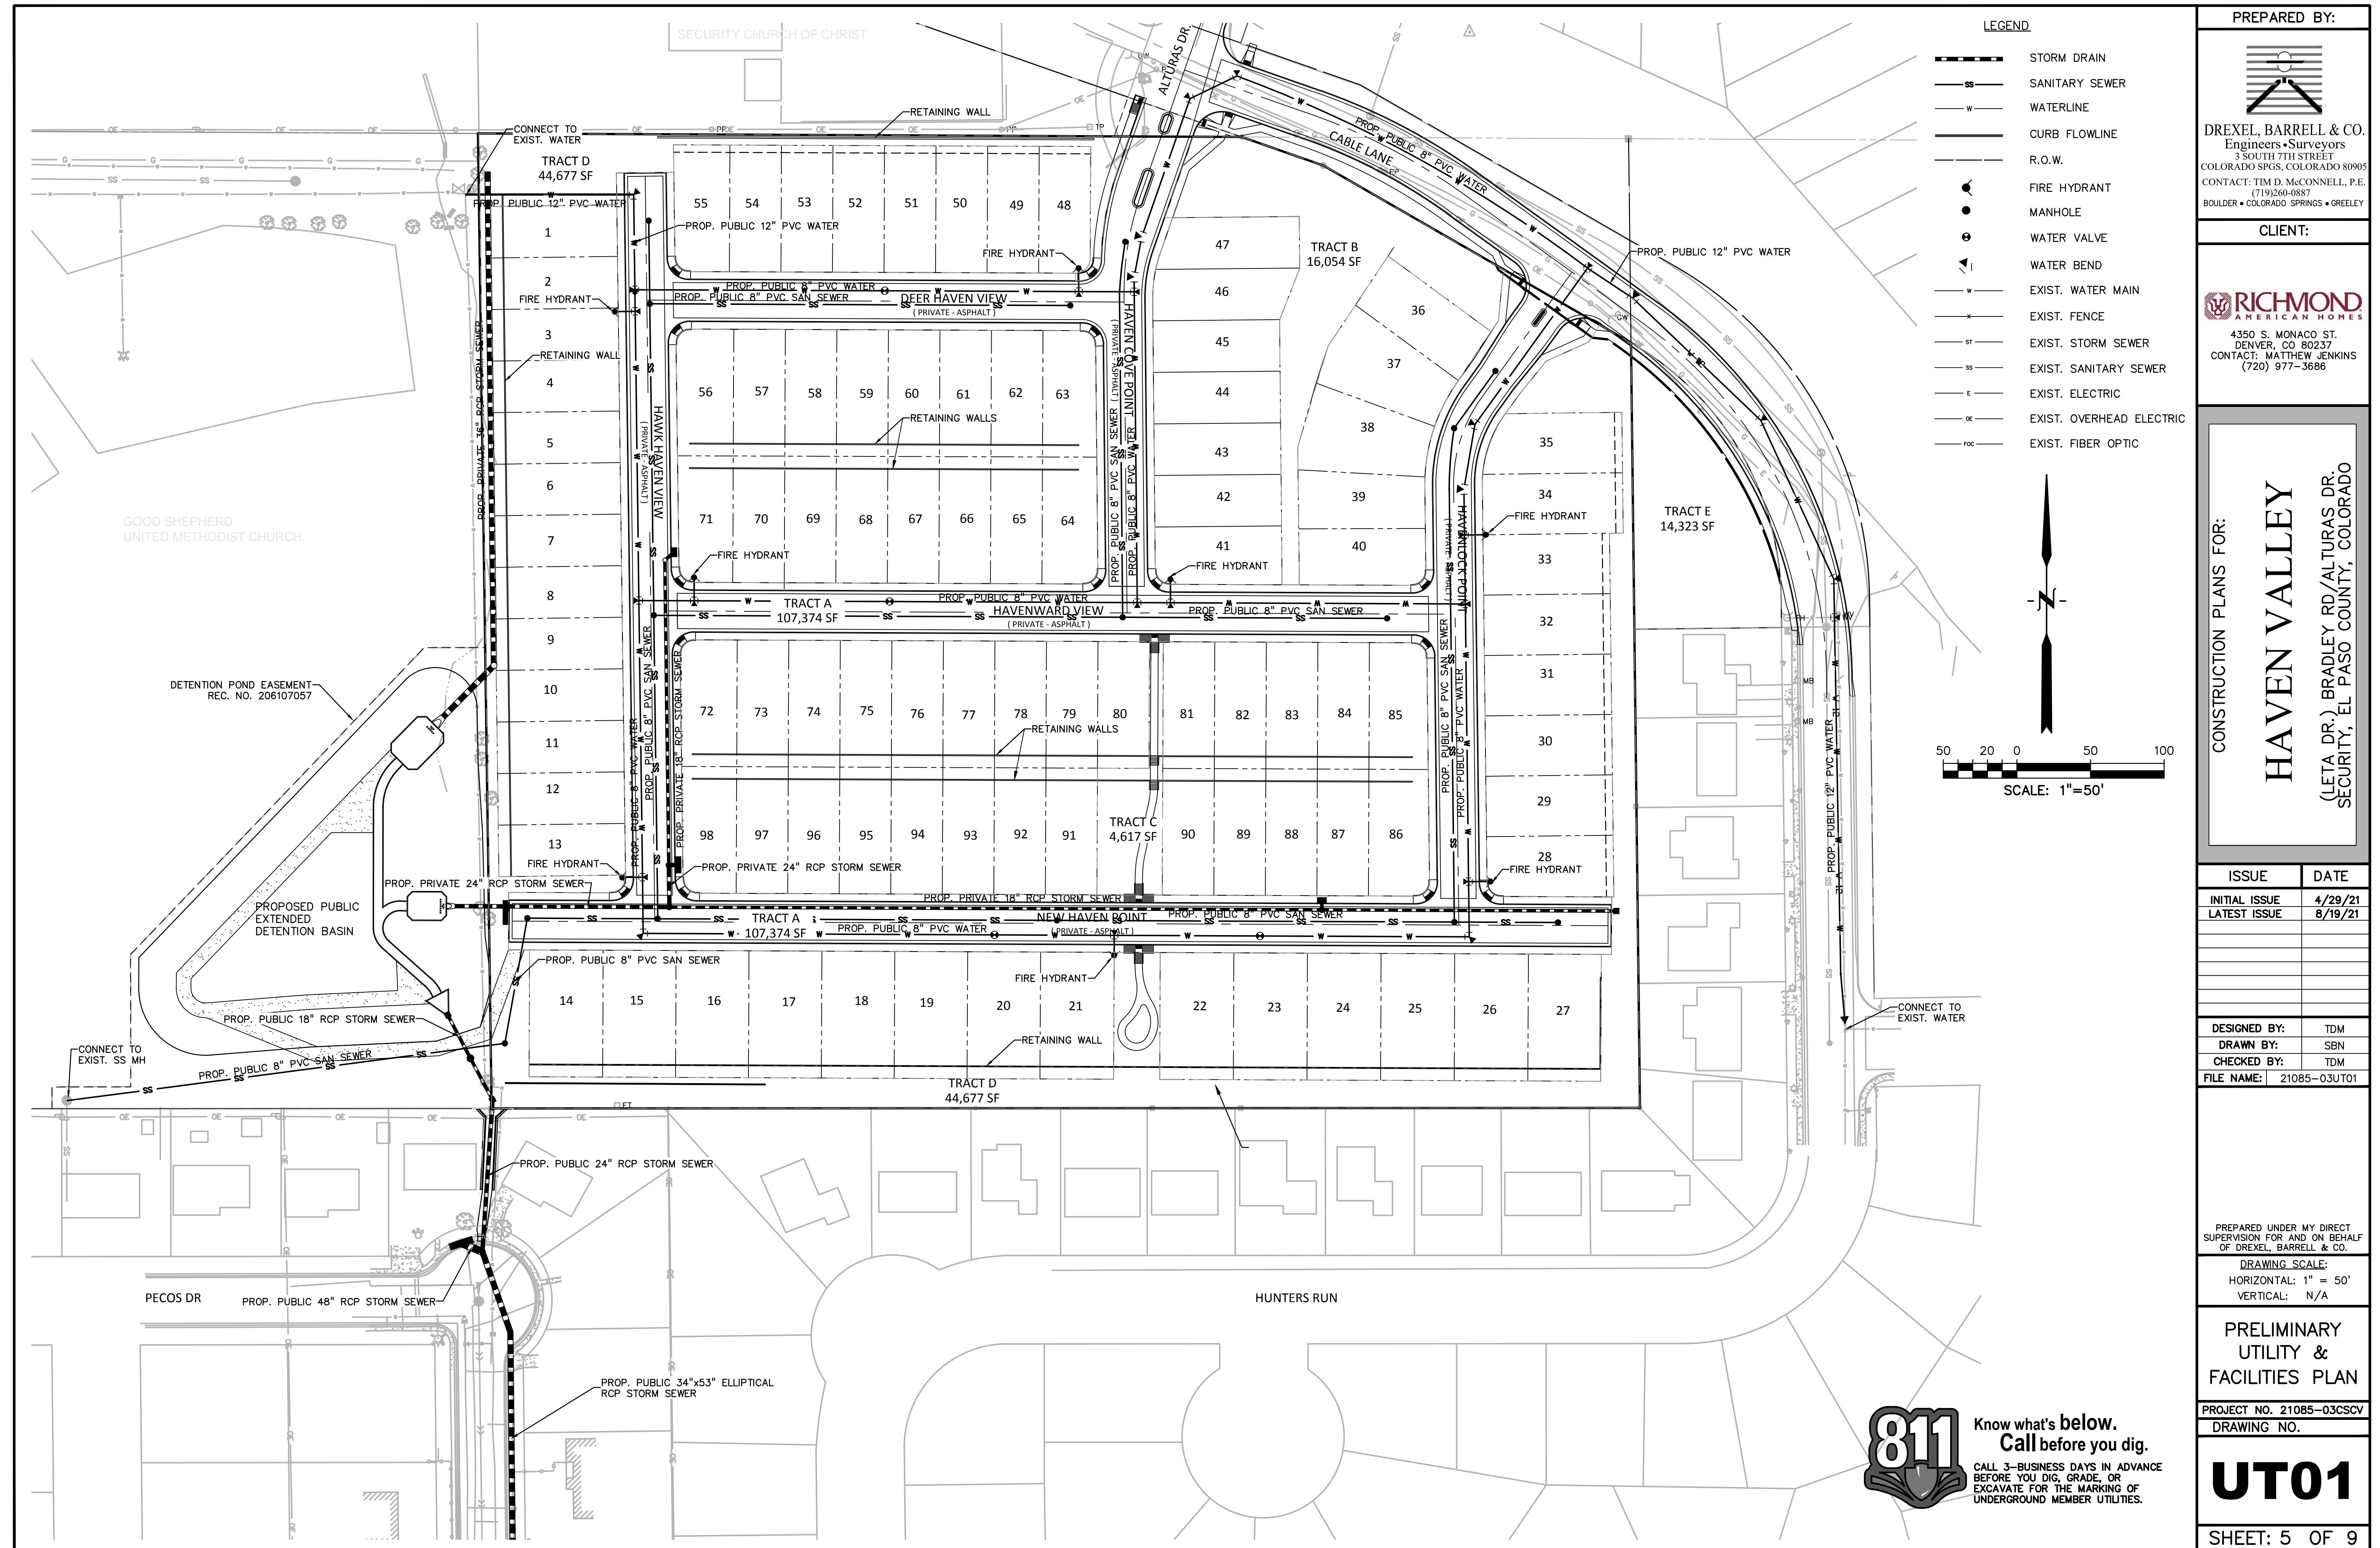



# HAVEN VALLEY

A PORTION OF THE NORTHWEST CORNER OF SECTION 12, TOWNSHIP 15 SOUTH, RANGE 66 WEST OF THE 6TH P.M. OF  
EL PASO COUNTY, COLORADO  
PUD DEVELOPMENT/PRELIMINARY PLAN



N.E.S.  
619 N. Cascade Avenue, Suite 200  
Colorado Springs, CO 80903

Tel. 719.471.0073  
Fax 719.471.0267

[www.nescolorado.com](http://www.nescolorado.com)

© 2012. All Rights Reserved.

## GROUND COVER SCHEDULE

ROCK MULCH  
3/4" Cimarron Granite 3-4" Min. Depth

COBBLE  
2-3" Cripple Creek Ore 3-4" Min. Depth

NATIVE SEED  
El Paso County Conservation District  
Shotgun Mix  
Big Bluestem 20%  
Blue Gramma 10%  
Needlegrass Green 10%  
Western Wheatgrass 20%  
Side oats Gramma 10%  
Switchgrass 10%  
Sandreed Prairie 10%  
Indiangrass Yellow 10%

TURF  
Kentucky Bluegrass Sod

PLANNER / LANDSCAPE ARCHITECT

IN ASSOCIATION WITH

## HAVEN VALLEY

PUD DEVELOPMENT /  
PRELIMINARY PLAN  
ALTURAS DRIVE &  
CABLE LANE

PROJECT INFO  
DATE: 04.30.2021  
PROJECT MGR: A. BARLOW  
PREPARED BY: B. ITEN

STAMP

## ENTITLEMENT

ISSUE INFO  
DATE: 08.19.2021  
BY: B.I.  
DESCRIPTION: PER COUNTY COMMENTS

ISSUE / REVISION

## ALTERNATIVE LANDSCAPE PLAN


SHEET TITLE

SHEET NUMBER

PLAN FILE #

7 OF 9

PUDSP217

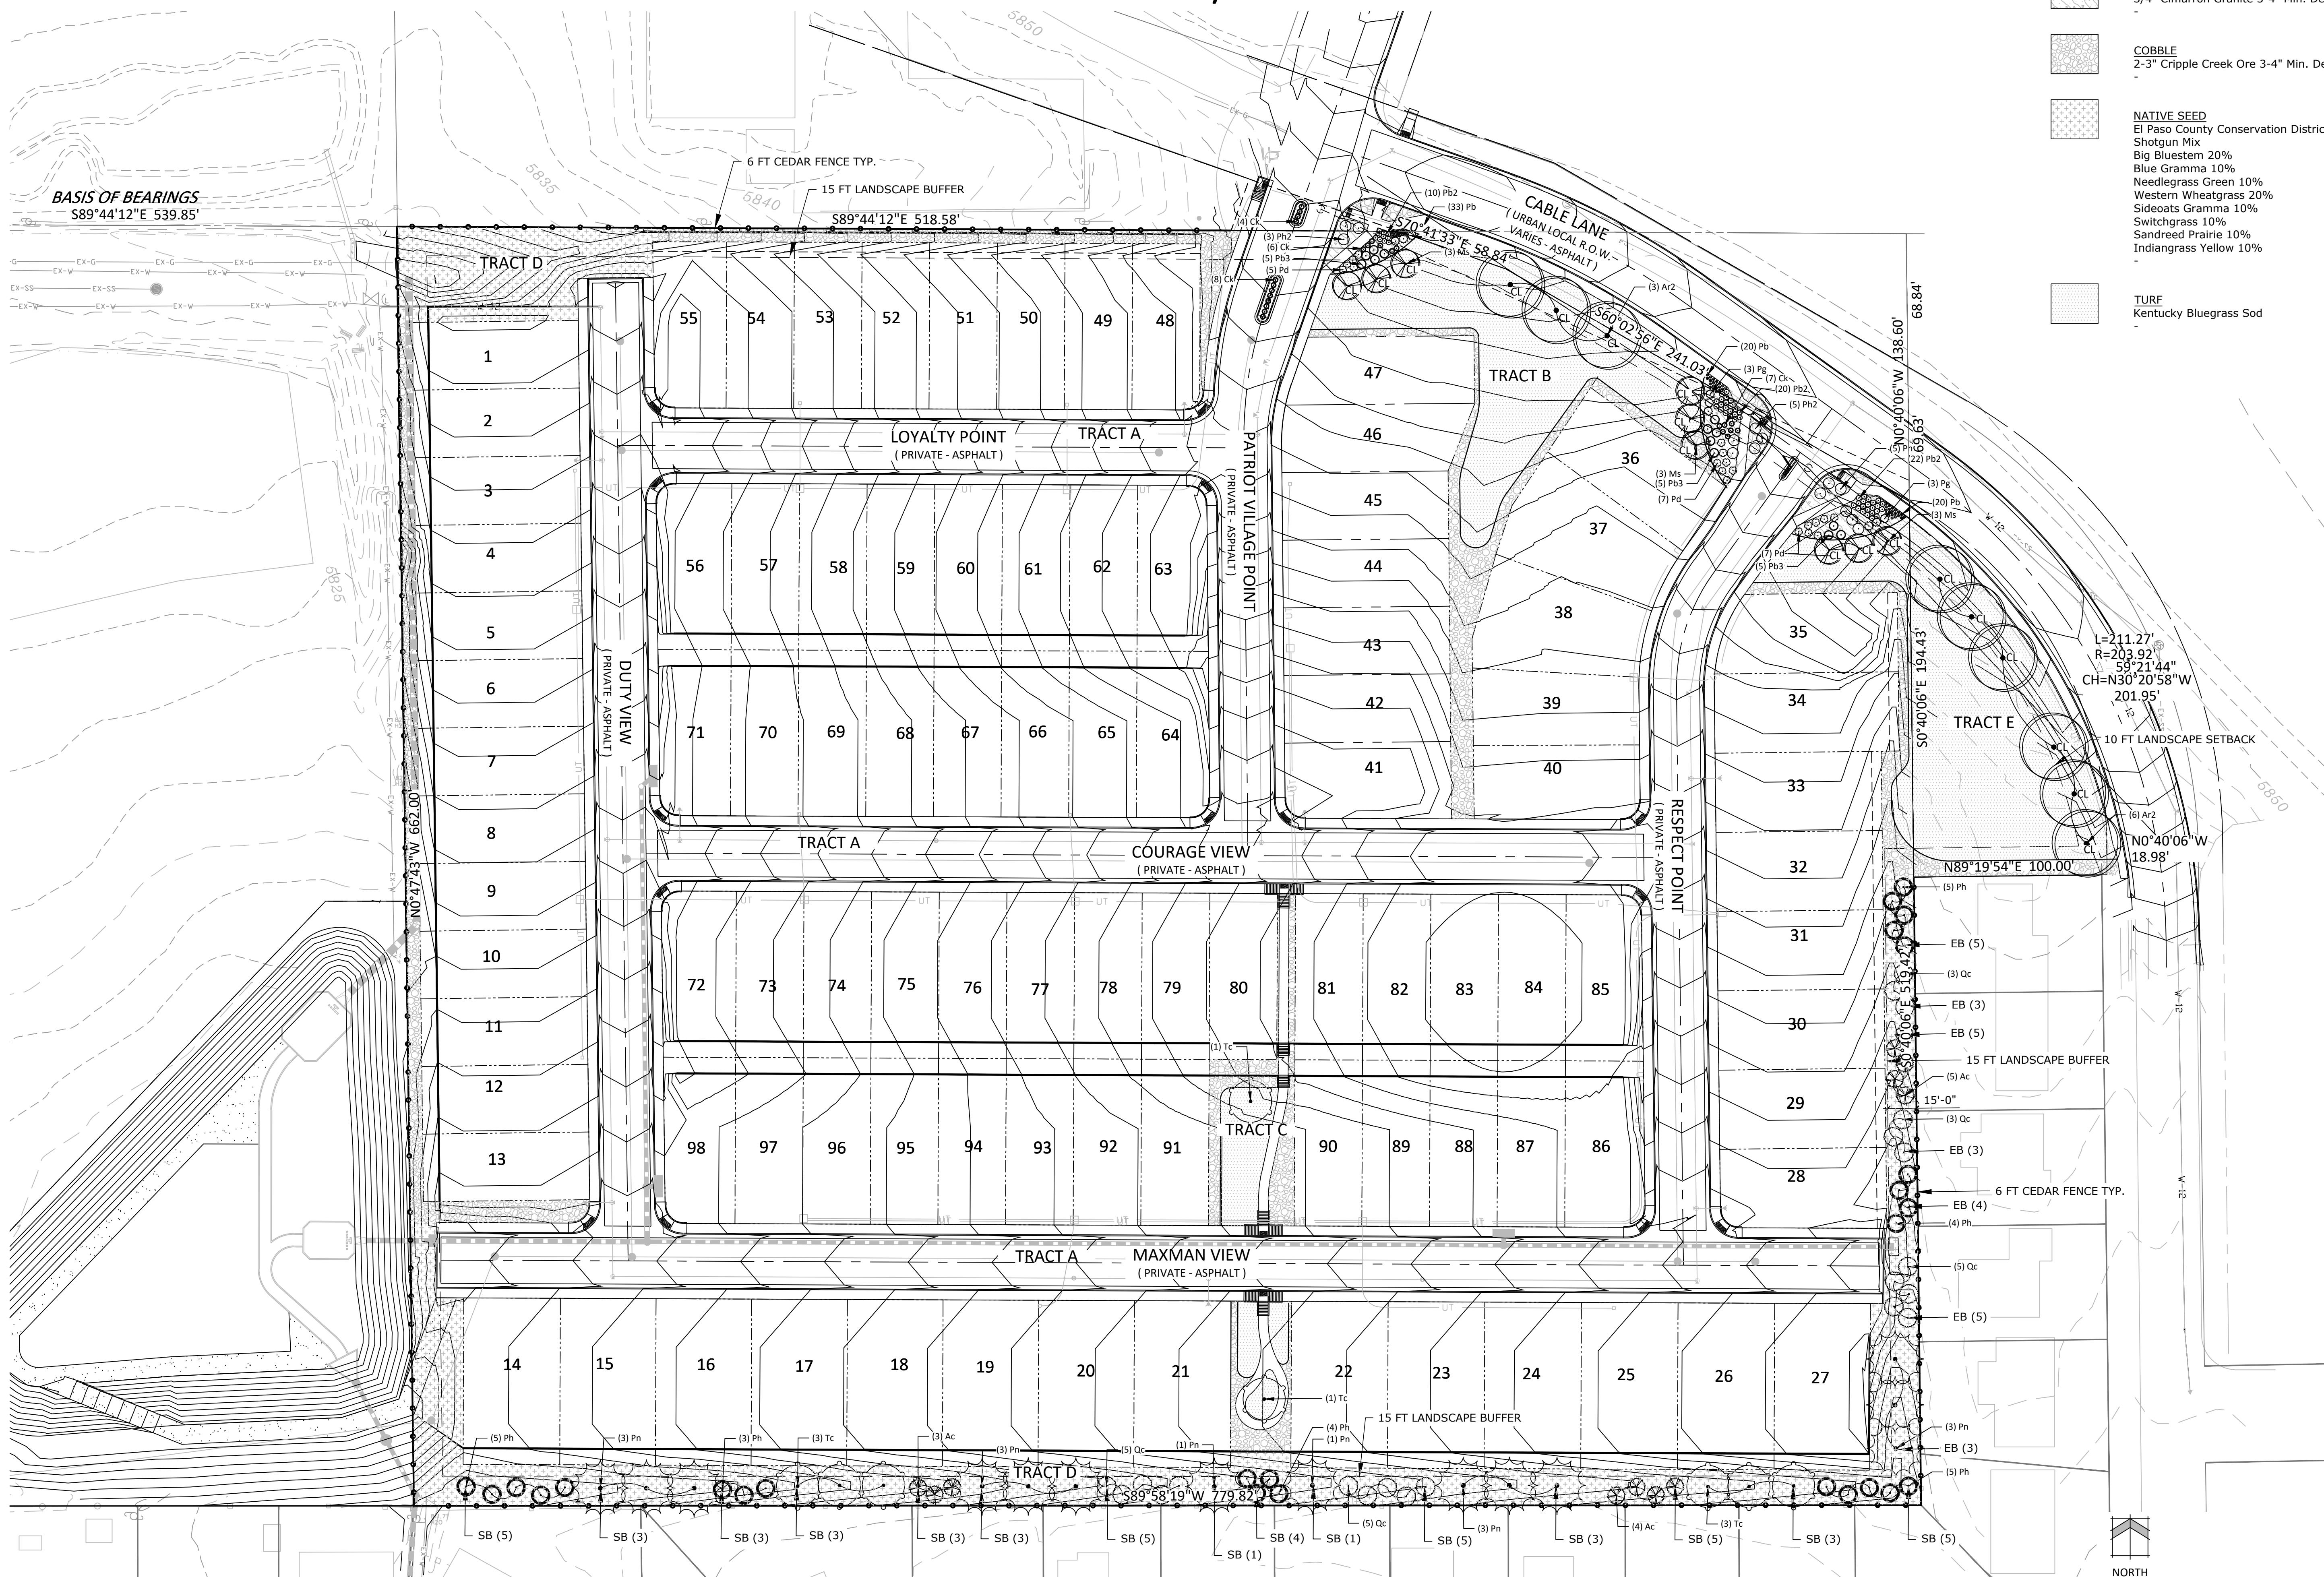

# RICHMOND AMERICAN HOMES

COLORADO SPRINGS  
4350 S. Monaco Street  
Denver, CO 80237 (303) 773-2727



Copyright ©2018 Richmond American Homes of Colorado,  
No reproductions or other use of these plans may be  
made without the express written consent of the  
copyright holder.

Date: 03/06/2018

Revisions:

---



---



---


## COLORADO SPRINGS

Plan Number:

Plan Name:

Sheet Title:


Sheet Number:

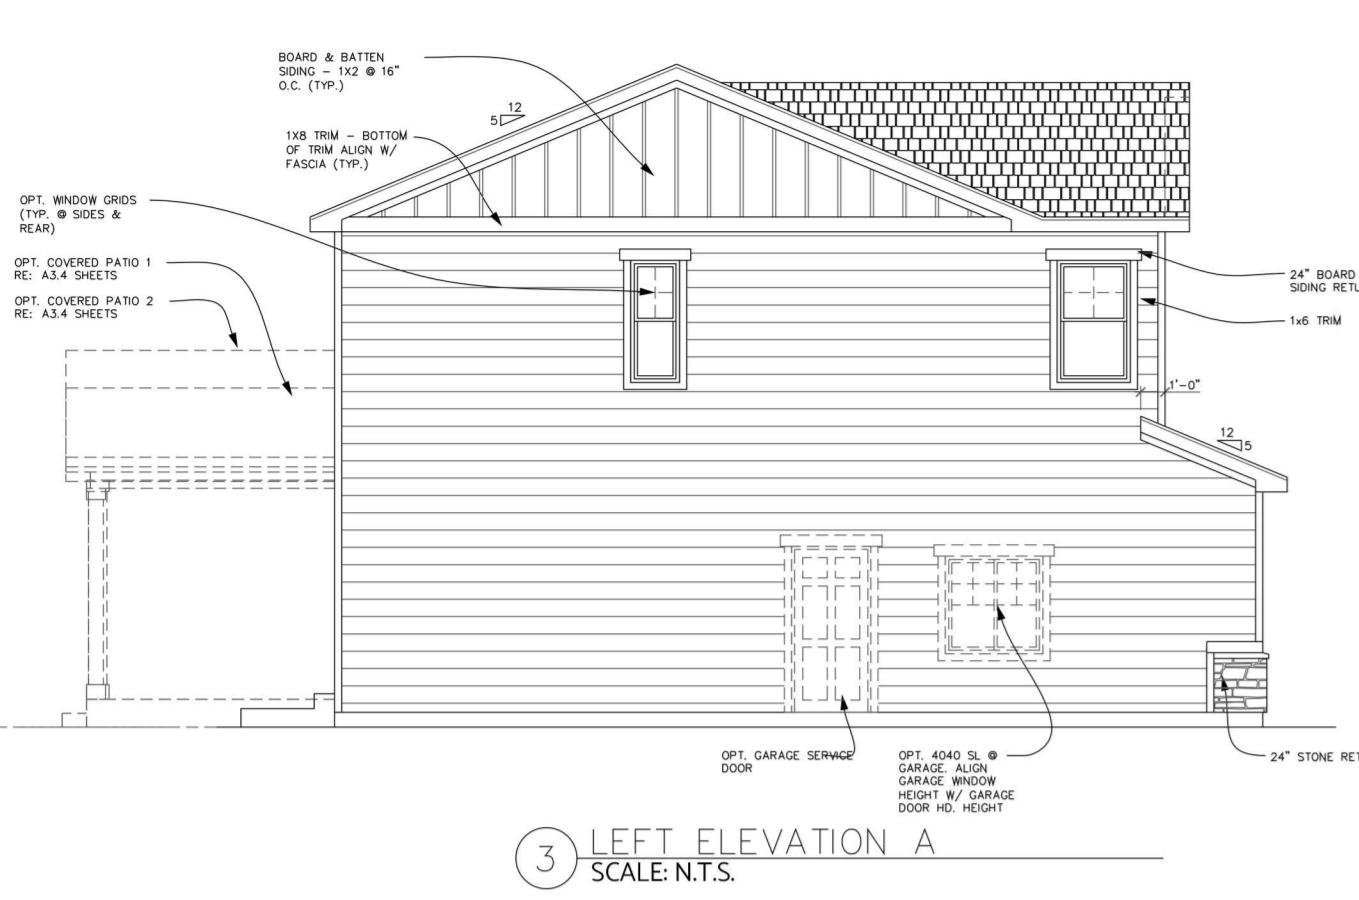


③ LEFT ELEVATION A  
SCALE: N.T.S.




① FRONT ELEVATION A  
SCALE: N.T.S.

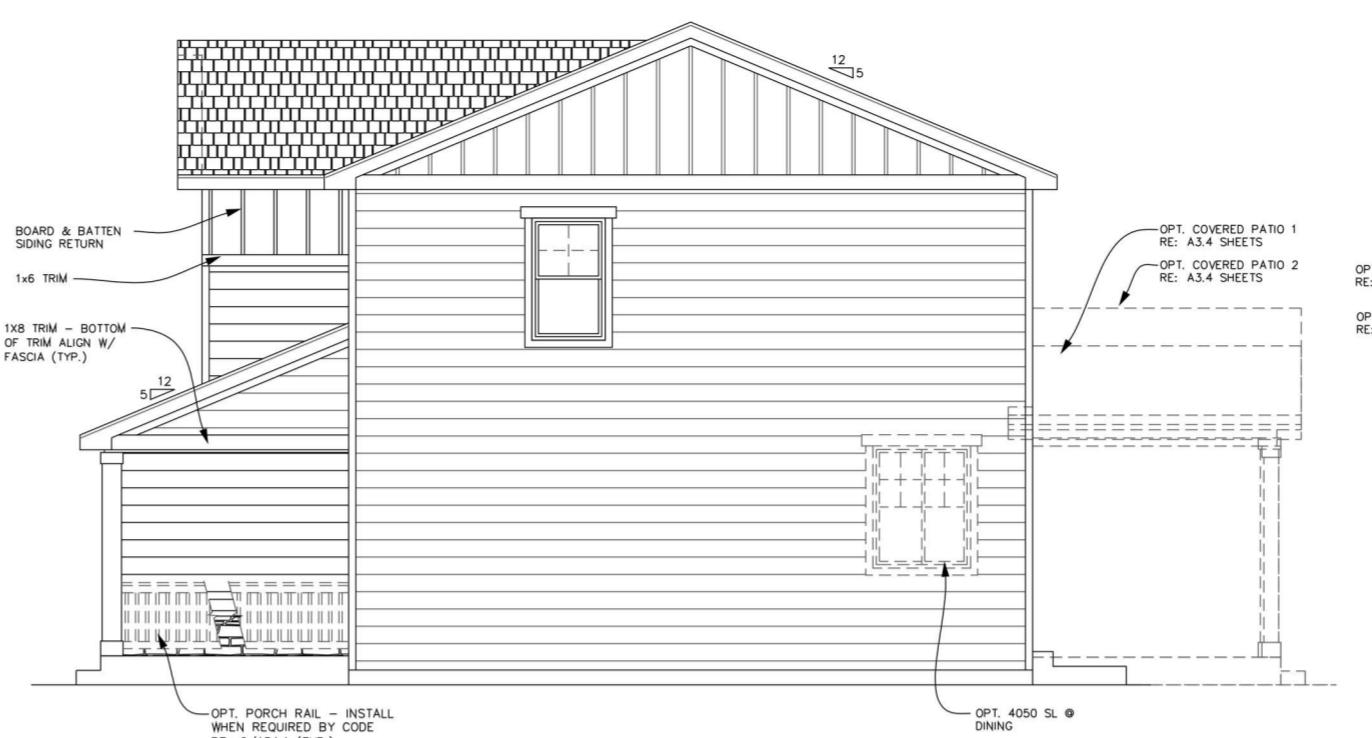

④ RIGHT ELEVATION A  
SCALE: N.T.S.

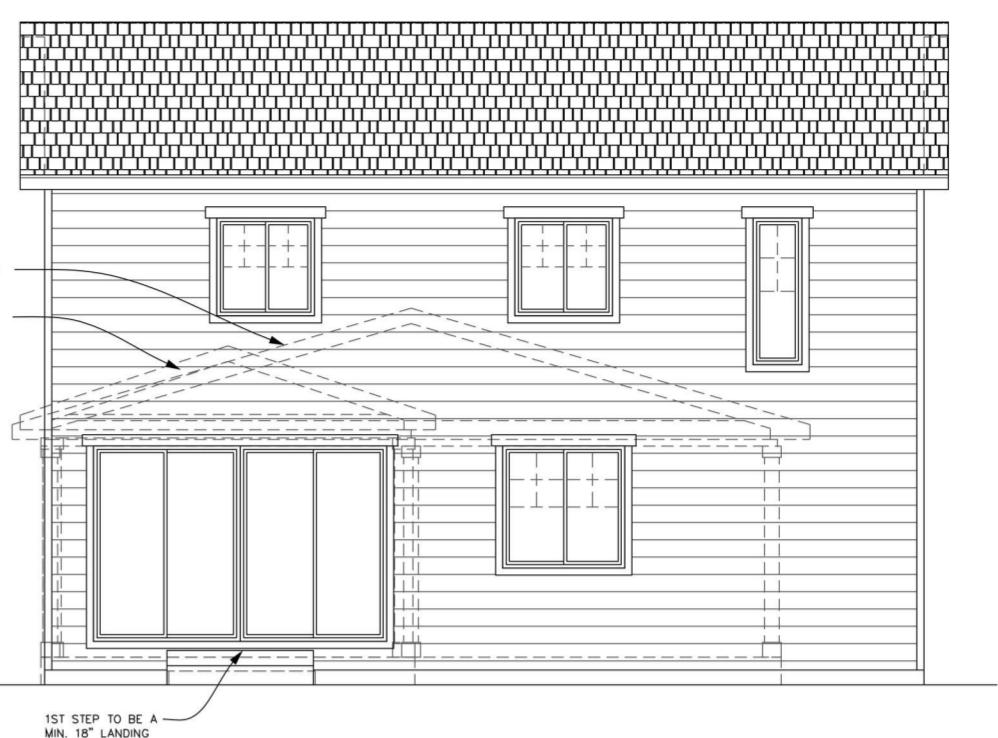


② REAR ELEVATION A  
SCALE: N.T.S.

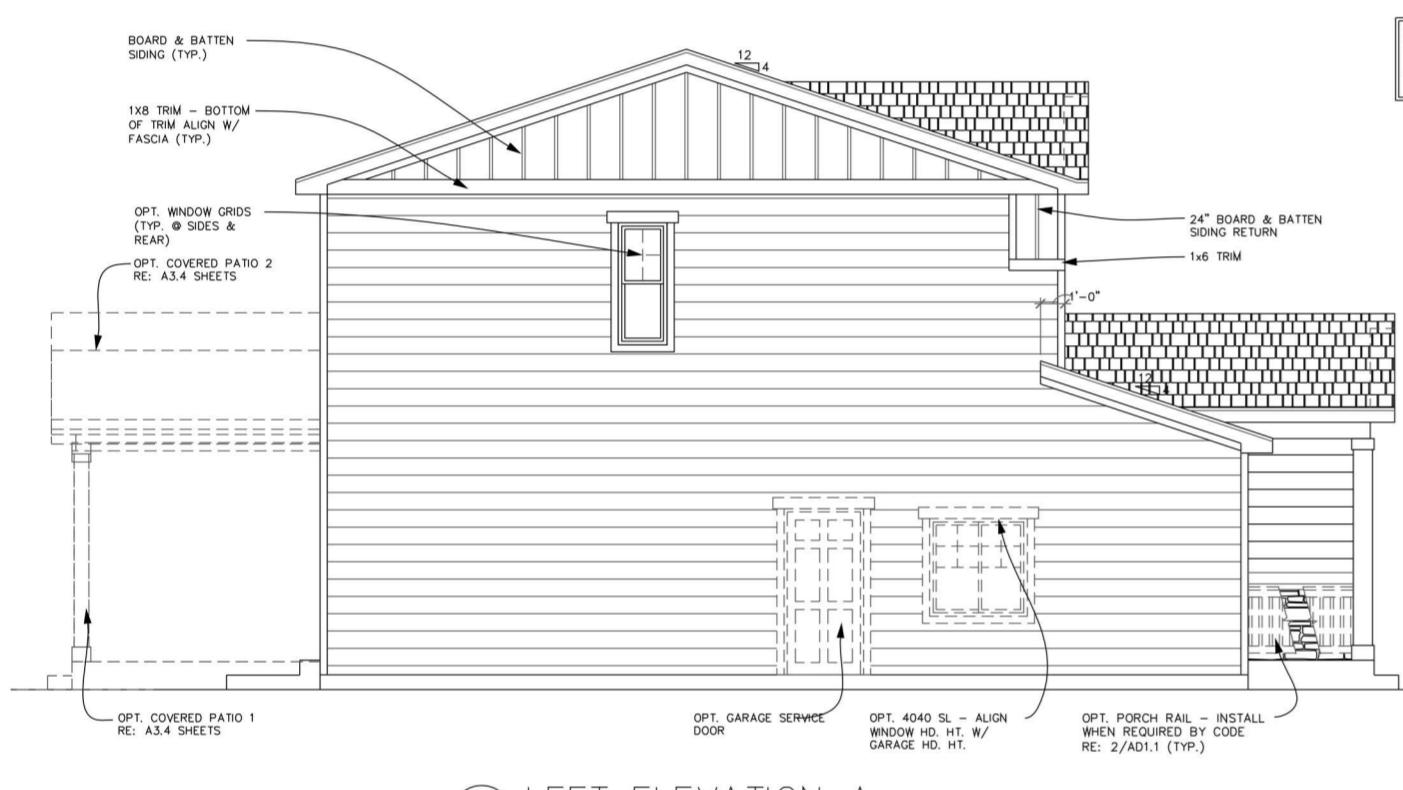


③ LEFT ELEVATION A  
SCALE: N.T.S.




① FRONT ELEVATION A  
SCALE: N.T.S.

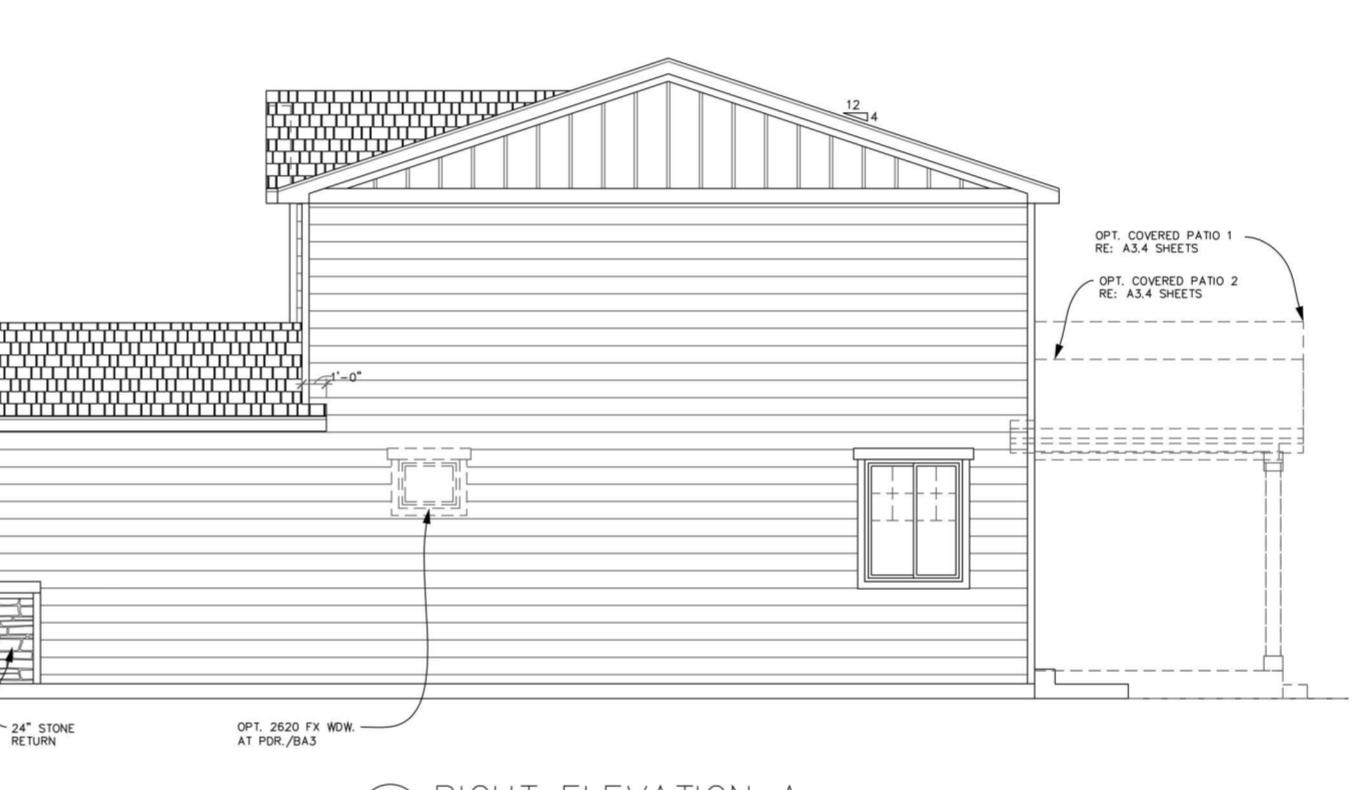

④ RIGHT ELEVATION A  
SCALE: N.T.S.

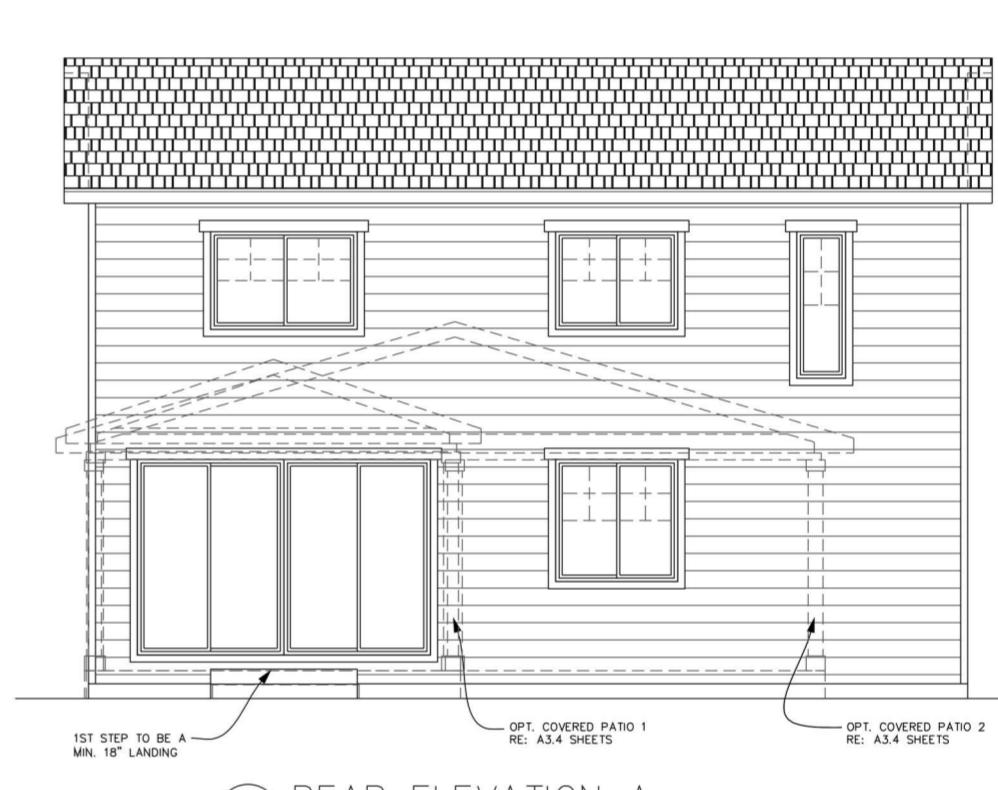

② REAR ELEVATION A  
SCALE: N.T.S.

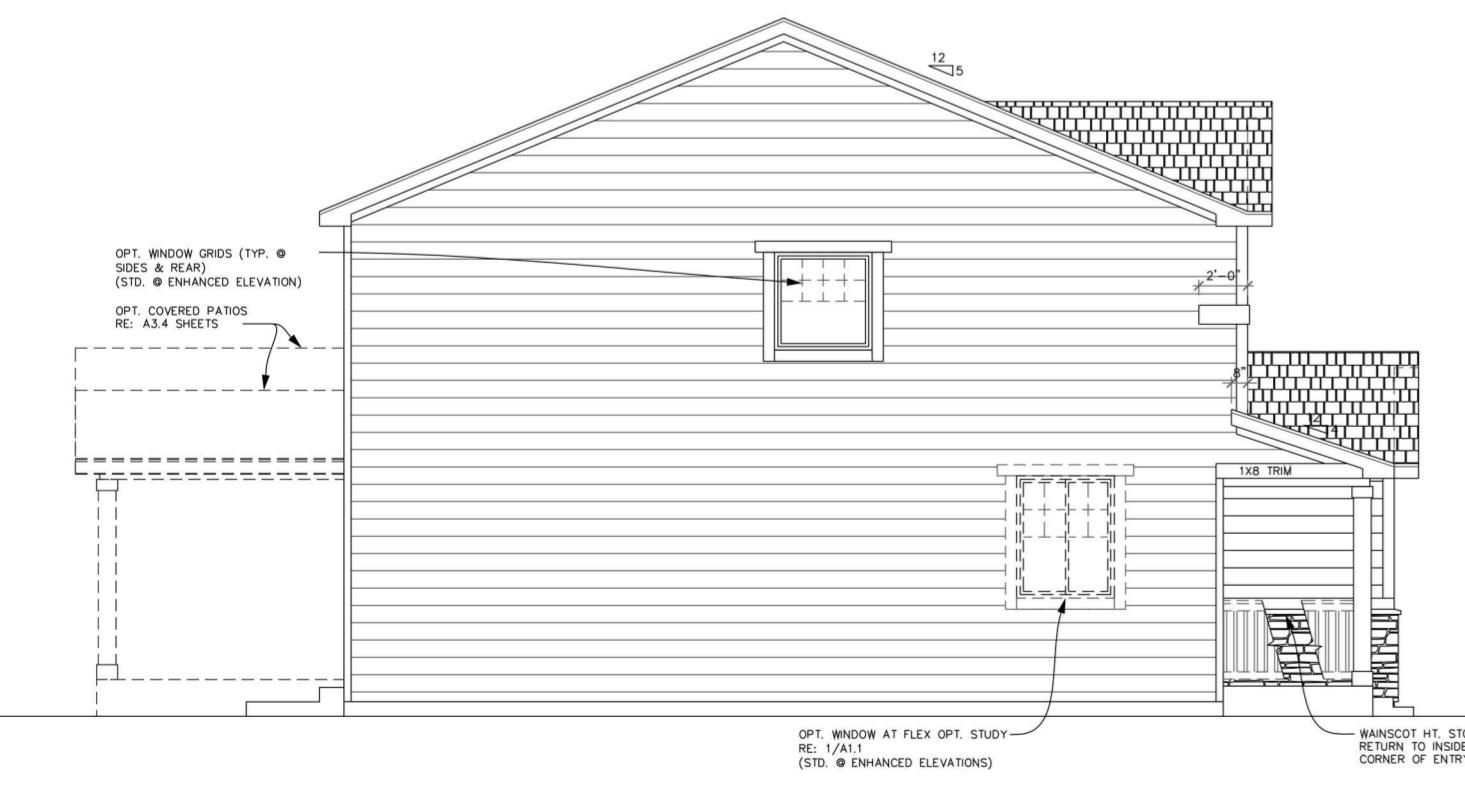

② LEFT ELEVATION A  
SCALE: N.T.S.



① FRONT ELEVATION A  
SCALE: N.T.S.



④ RIGHT ELEVATION A  
SCALE: N.T.S.



③ REAR ELEVATION A  
SCALE: N.T.S.

a

