

SITE PLAN DISCLAIMER:
 PROPERTY LINES AND STRUCTURES HAVE BEEN DIGITIZED FROM PREVIOUS PLAN SETS. TOWER ENGINEERING PROFESSIONALS HAS NOT COMPLETED A SITE SURVEY AND THEREFORE MAKES NO CLAIMS AS TO THE ACCURACY OF INFORMATION DEPICTED ON THIS SHEET.

T-Mobile
 2323 DELGANY STREET
 DENVER, CO 80216

CROWN CASTLE
 200 SPECTRUM CENTER DRIVE,
 SUITE 1700 & 1800
 IRVINE, CA 92618

TOWER ENGINEERING PROFESSIONALS
 4710 E ELWOOD ST, STE 9
 PHOENIX, AZ 85040
 OFFICE: (480) 285-0036
 www.tepgroup.net

T-MOBILE SITE NUMBER:
DN06317A


BU #: 877033
2460 WAYNOKA PL

2427 WAYNOKA RD
 COLORADO SPRINGS, CO
 80915

EXISTING 60'-0" MONOPOLE

ISSUED FOR:


REV	DATE	DRWN	DESCRIPTION	DES./QA
0	05/10/21	SBC	CONSTRUCTION	JFJ
1	05/25/21	SBC	CONSTRUCTION	JFJ
2	06/14/21	SBC	CONSTRUCTION	JFJ



 06/14/21


Andrew R. Berglund, P.E.
 Professional Engineer License: #58272

IT IS A VIOLATION OF LAW FOR ANY PERSON, UNLESS THEY ARE ACTING UNDER THE DIRECTION OF A LICENSED PROFESSIONAL ENGINEER, TO ALTER THIS DOCUMENT.

 

1 OVERALL SITE PLAN
 SCALE:  1"=30'-0" (FULL SIZE)
 1"=60'-0" (11x17)

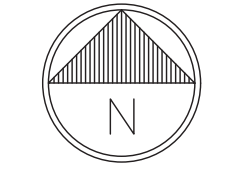

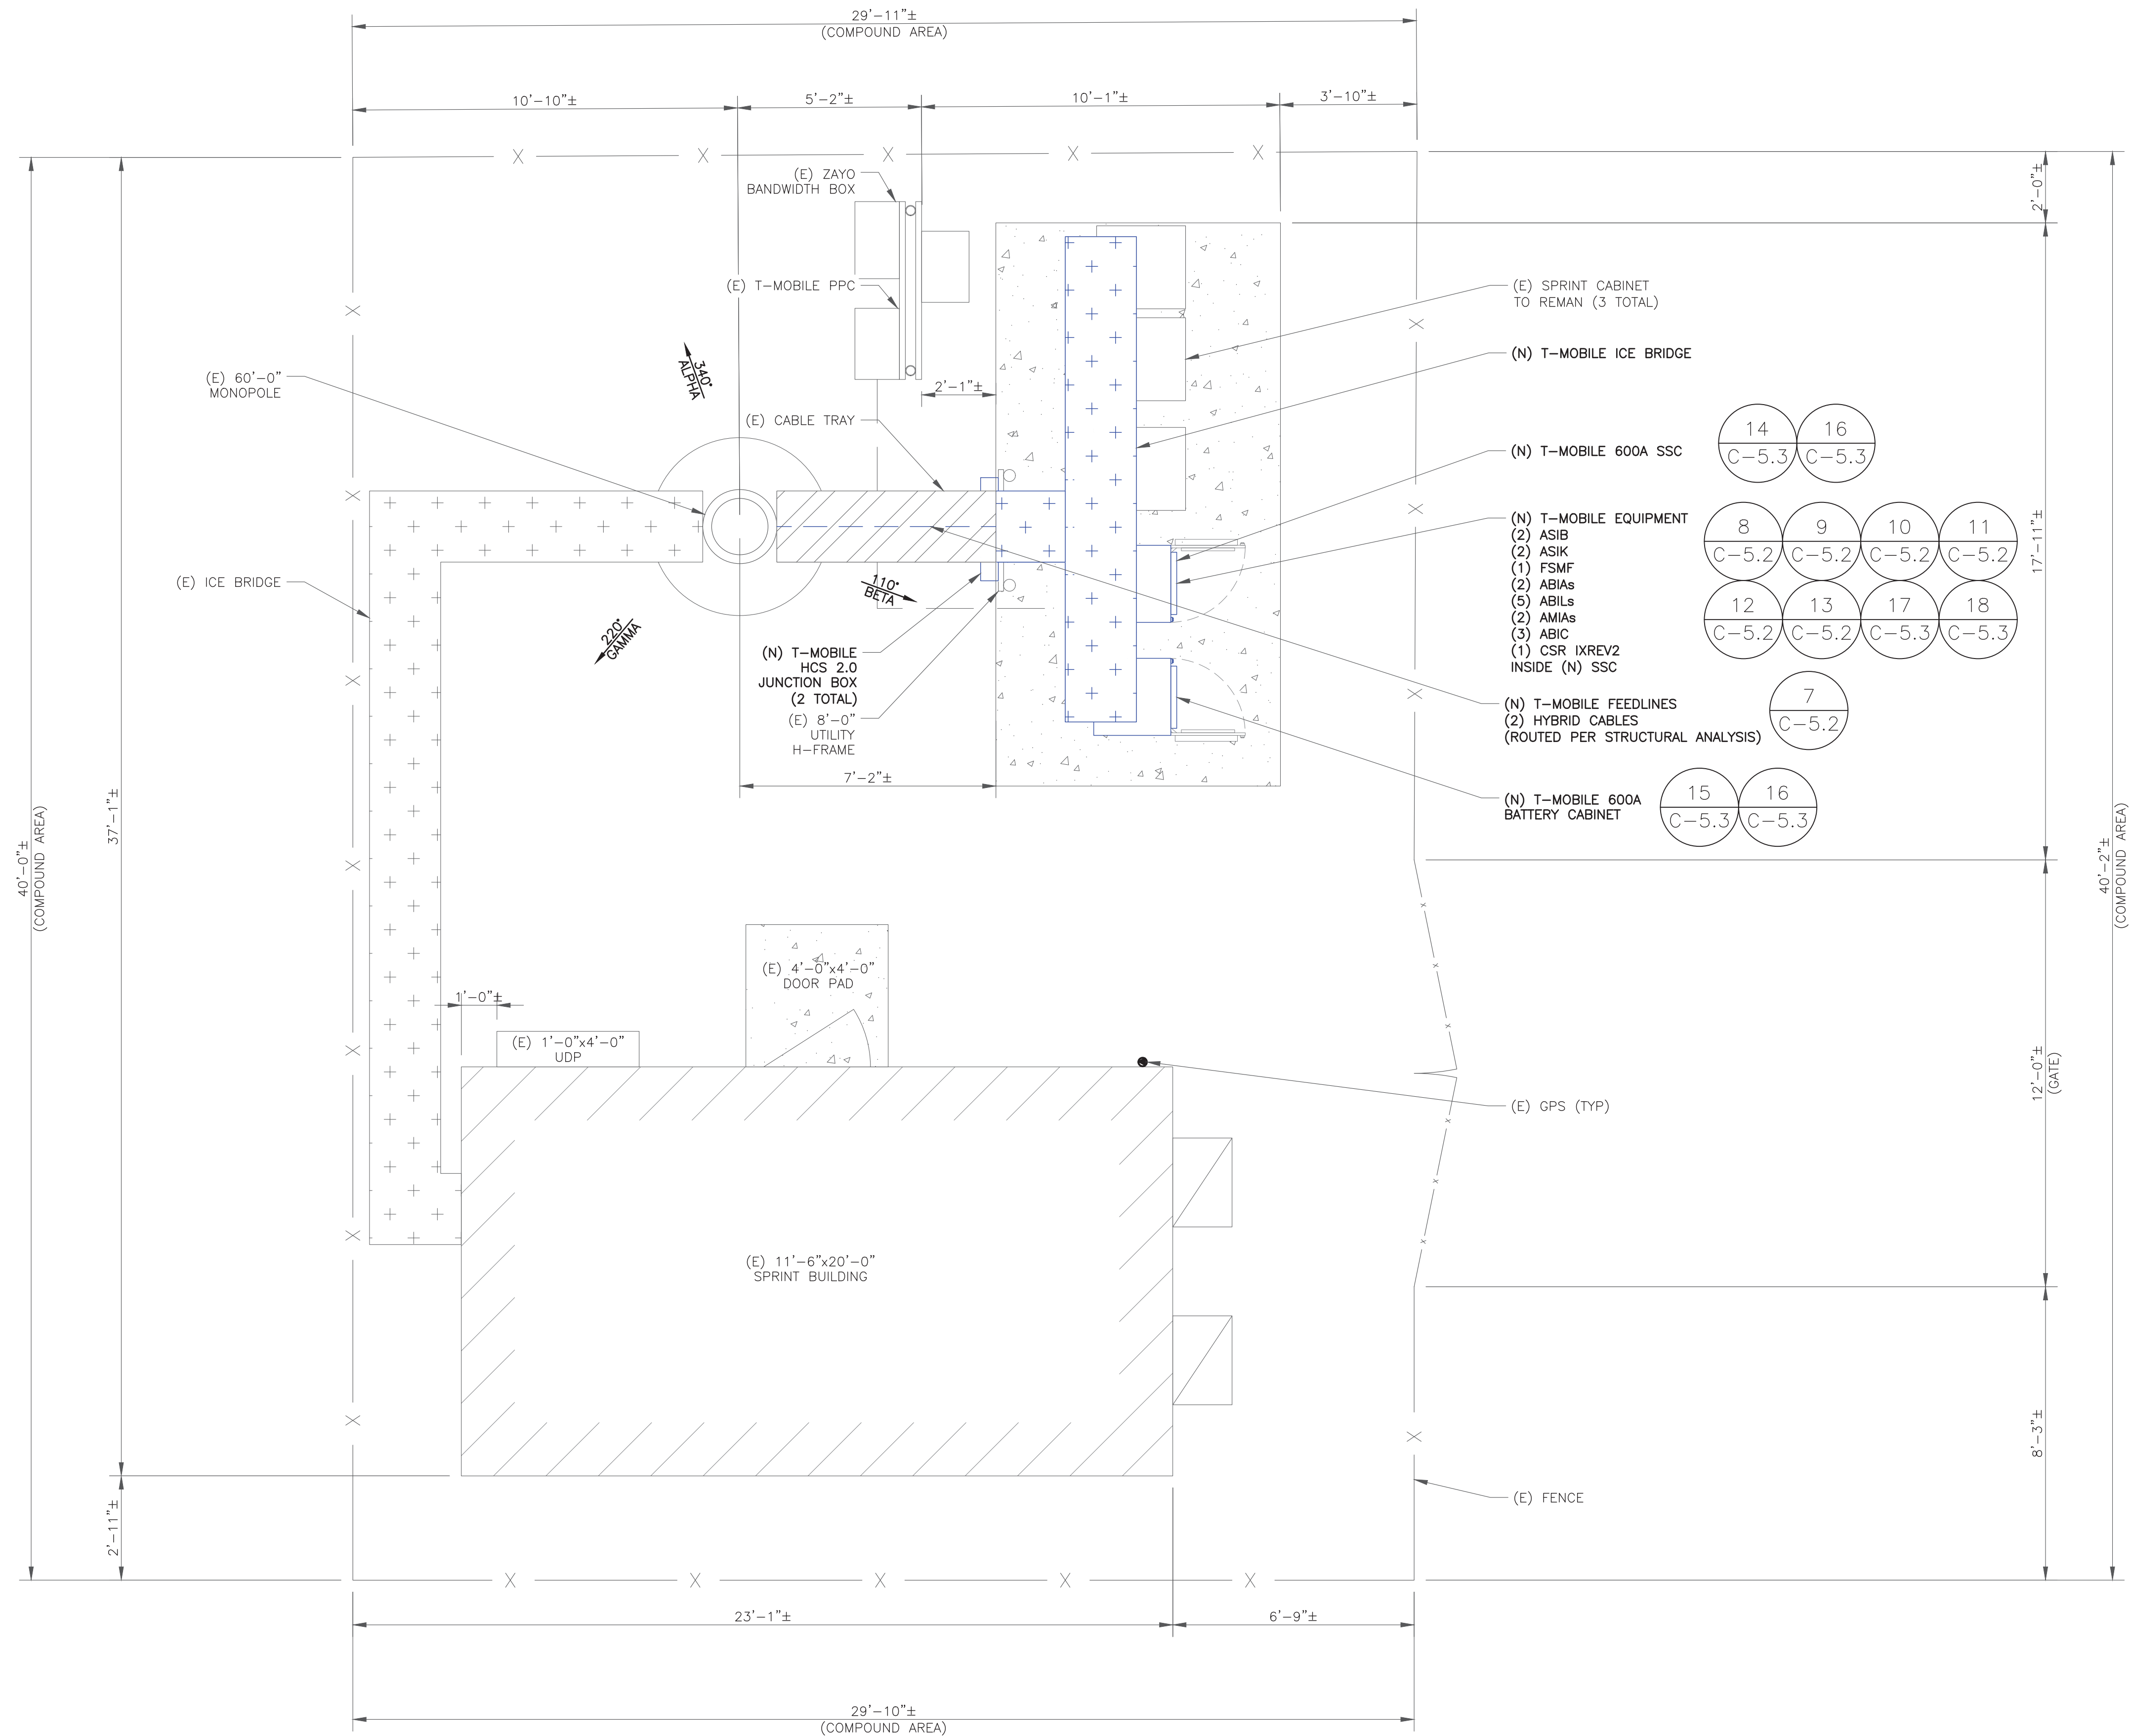

T-Mobile
 2323 DELGANY STREET
 DENVER, CO 80216

CROWN CASTLE
 200 SPECTRUM CENTER DRIVE,
 SUITE 1700 & 1800
 IRVINE, CA 92618

TOWER ENGINEERING PROFESSIONALS
 4710 E ELWOOD ST, STE 9
 PHOENIX, AZ 85040
 OFFICE: (480) 285-0036
 www.tepgroup.net

T-MOBILE SITE NUMBER:
DN06317A

BU #: 877033
2460 WAYNOKA PL

2427 WAYNOKA RD
 COLORADO SPRINGS, CO
 80915

EXISTING 60'-0" MONOPOLE

ISSUED FOR:

REV	DATE	DRWN	DESCRIPTION	DES./QA
0	05/10/21	SBC	CONSTRUCTION	JFJ
1	05/25/21	SBC	CONSTRUCTION	JFJ
2	06/14/21	SBC	CONSTRUCTION	JFJ

Andrew R. Berglund
 COLORADO LICENSE #58272
 PROFESSIONAL ENGINEER
 06/14/21

Andrew R. Berglund, P.E.
 Professional Engineer License: #58272

IT IS A VIOLATION OF LAW FOR ANY PERSON,
 UNLESS THEY ARE ACTING UNDER THE DIRECTION
 OF A LICENSED PROFESSIONAL ENGINEER,
 TO ALTER THIS DOCUMENT.

SHEET NUMBER:
C-1.2

REVISION:
1