

T-MOBILE SITE NUMBER:  
**DN06317A**


BU #: 877033  
**2460 WAYNOKA PL**

2427 WAYNOKA RD  
 COLORADO SPRINGS, CO  
 80915

EXISTING 60'-0" MONOPOLE

**ISSUED FOR:**


REV	DATE	DRWN	DESCRIPTION	DES./QA
0	05/10/21	SBC	CONSTRUCTION	JFJ
1	05/25/21	SBC	CONSTRUCTION	JFJ
2	06/14/21	SBC	CONSTRUCTION	JFJ

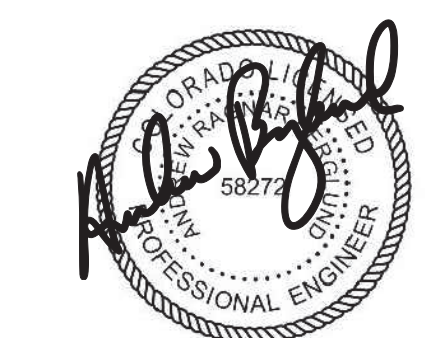  
 06/14/21


Andrew R. Berglund, P.E.  
 Professional Engineer License: #58272

IT IS A VIOLATION OF LAW FOR ANY PERSON,  
 UNLESS THEY ARE ACTING UNDER THE DIRECTION  
 OF A LICENSED PROFESSIONAL ENGINEER,  
 TO ALTER THIS DOCUMENT.

SHEET NUMBER: **C-2** REVISION: **1**

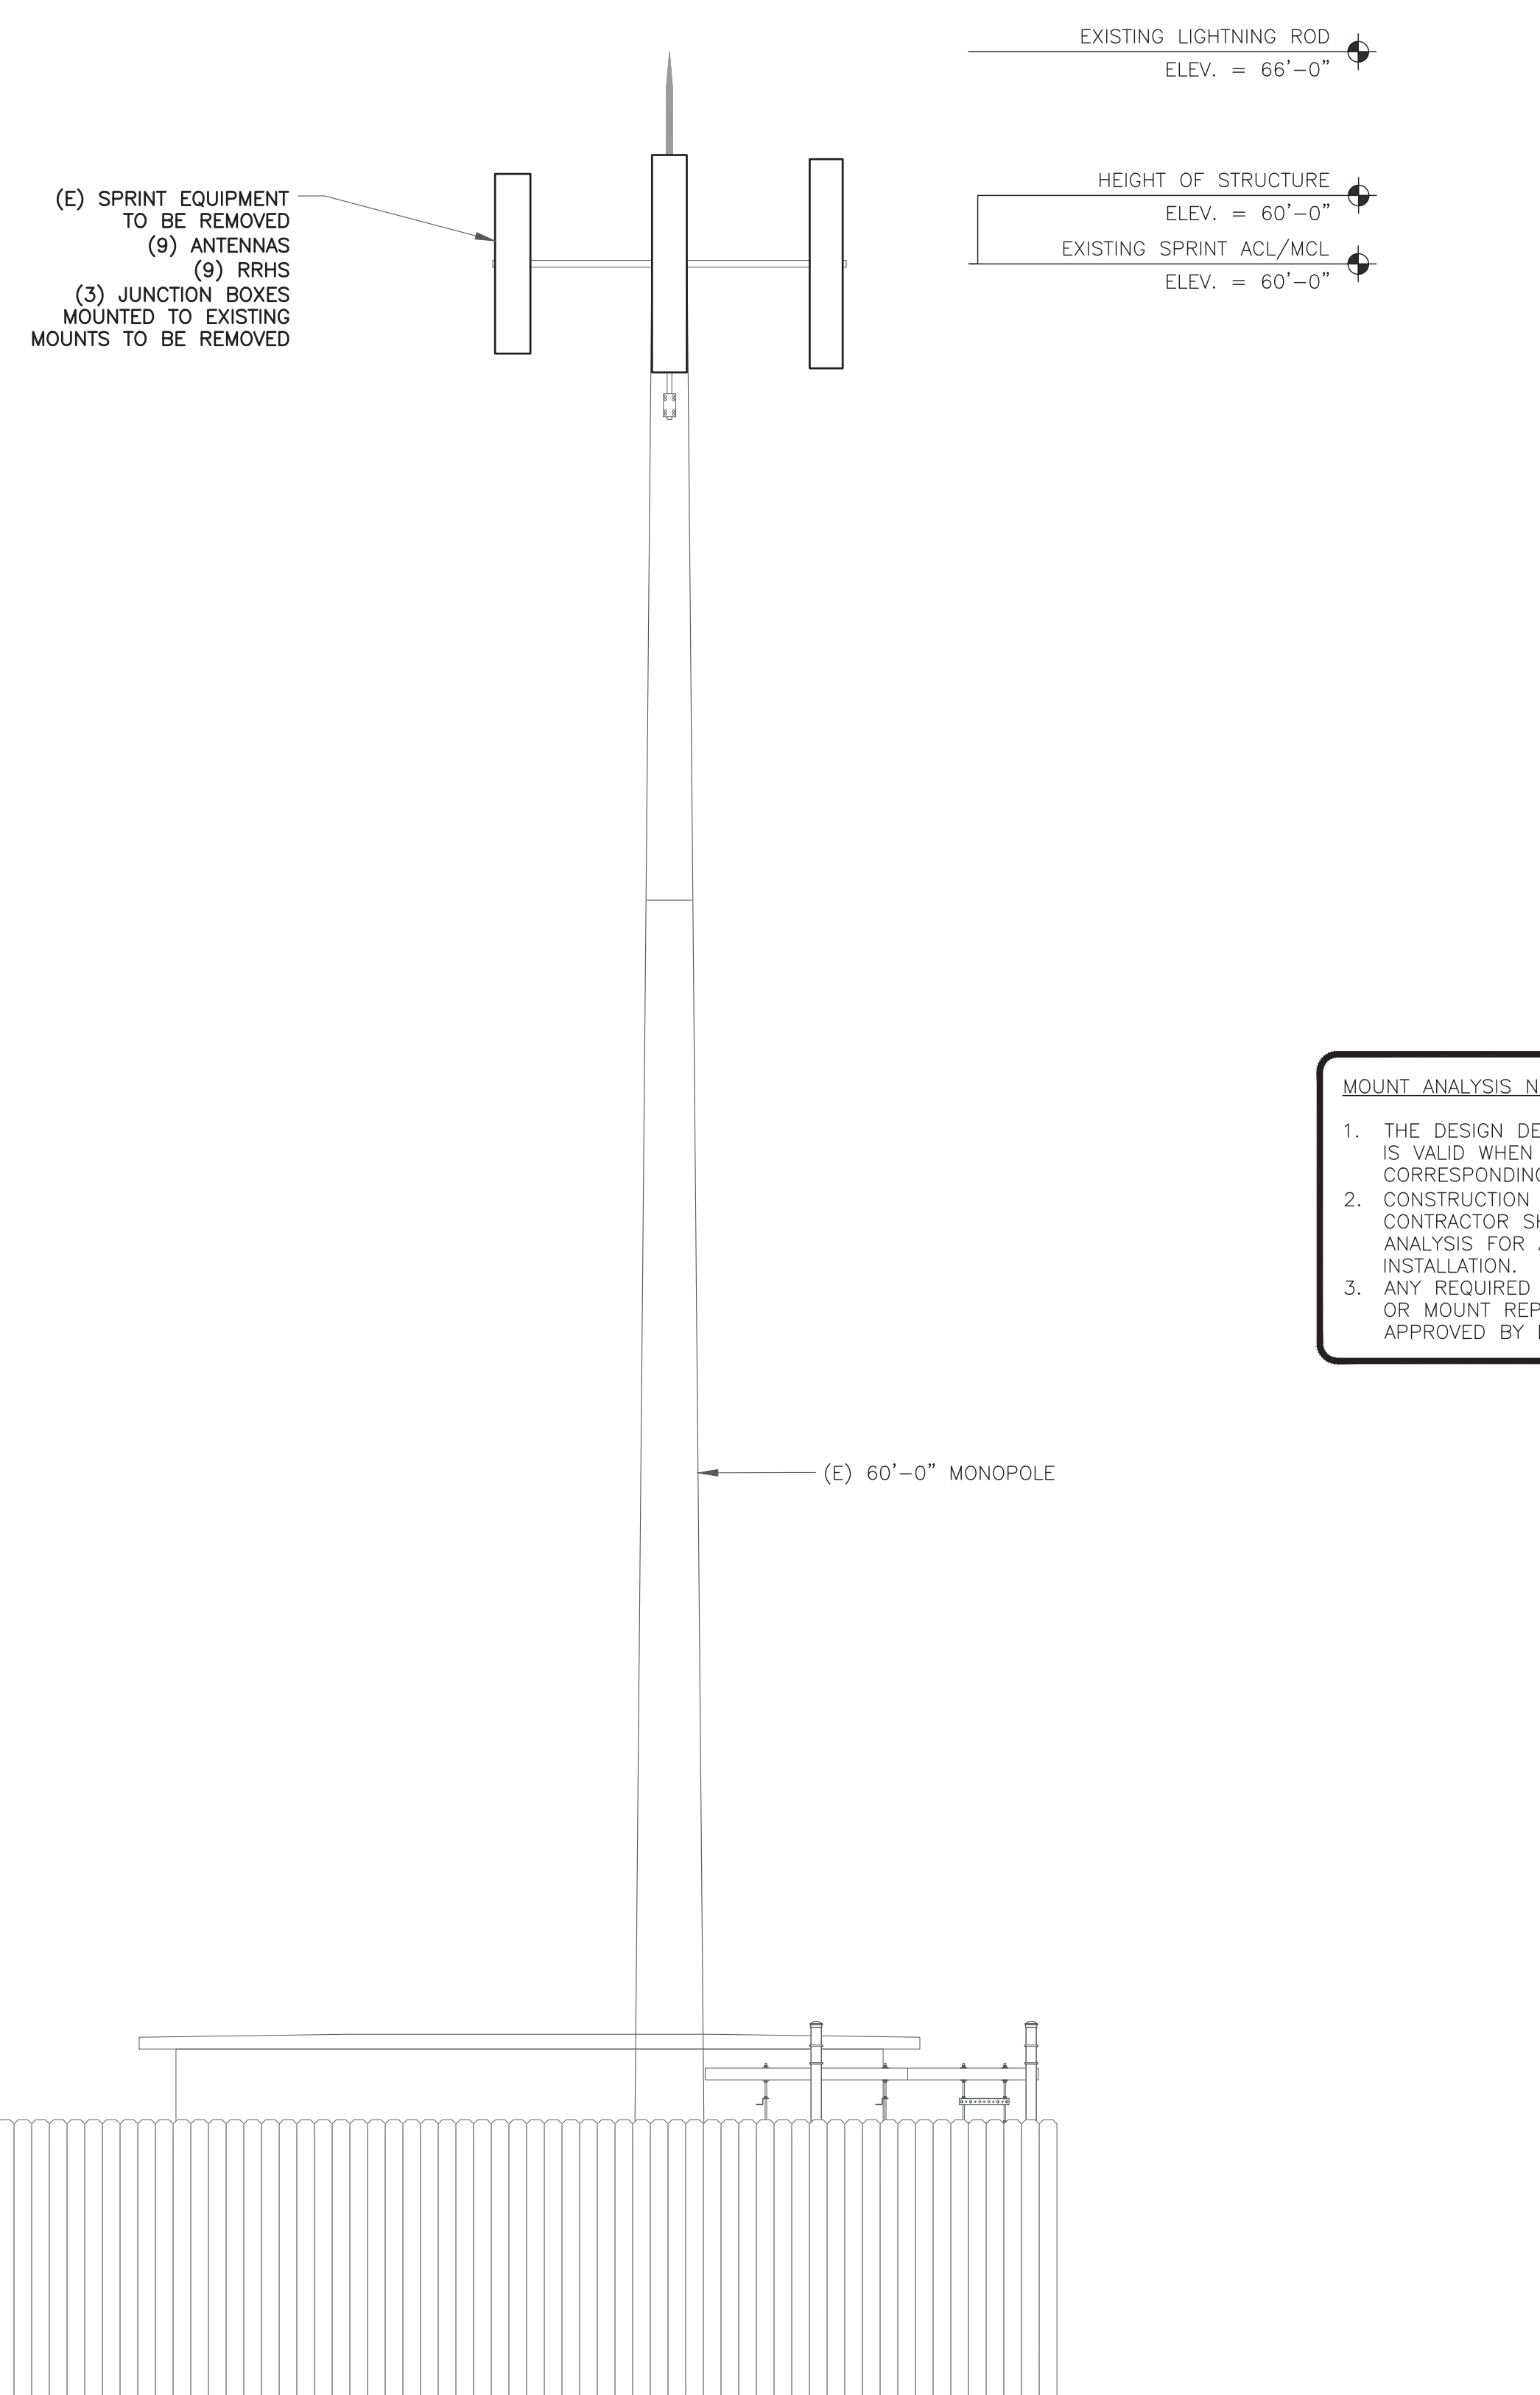

**1** EXISTING NORTH ELEVATION  
 SCALE: 1/4"=1'-0" (FULL SIZE)  
 1/8"=1'-0" (11x17)

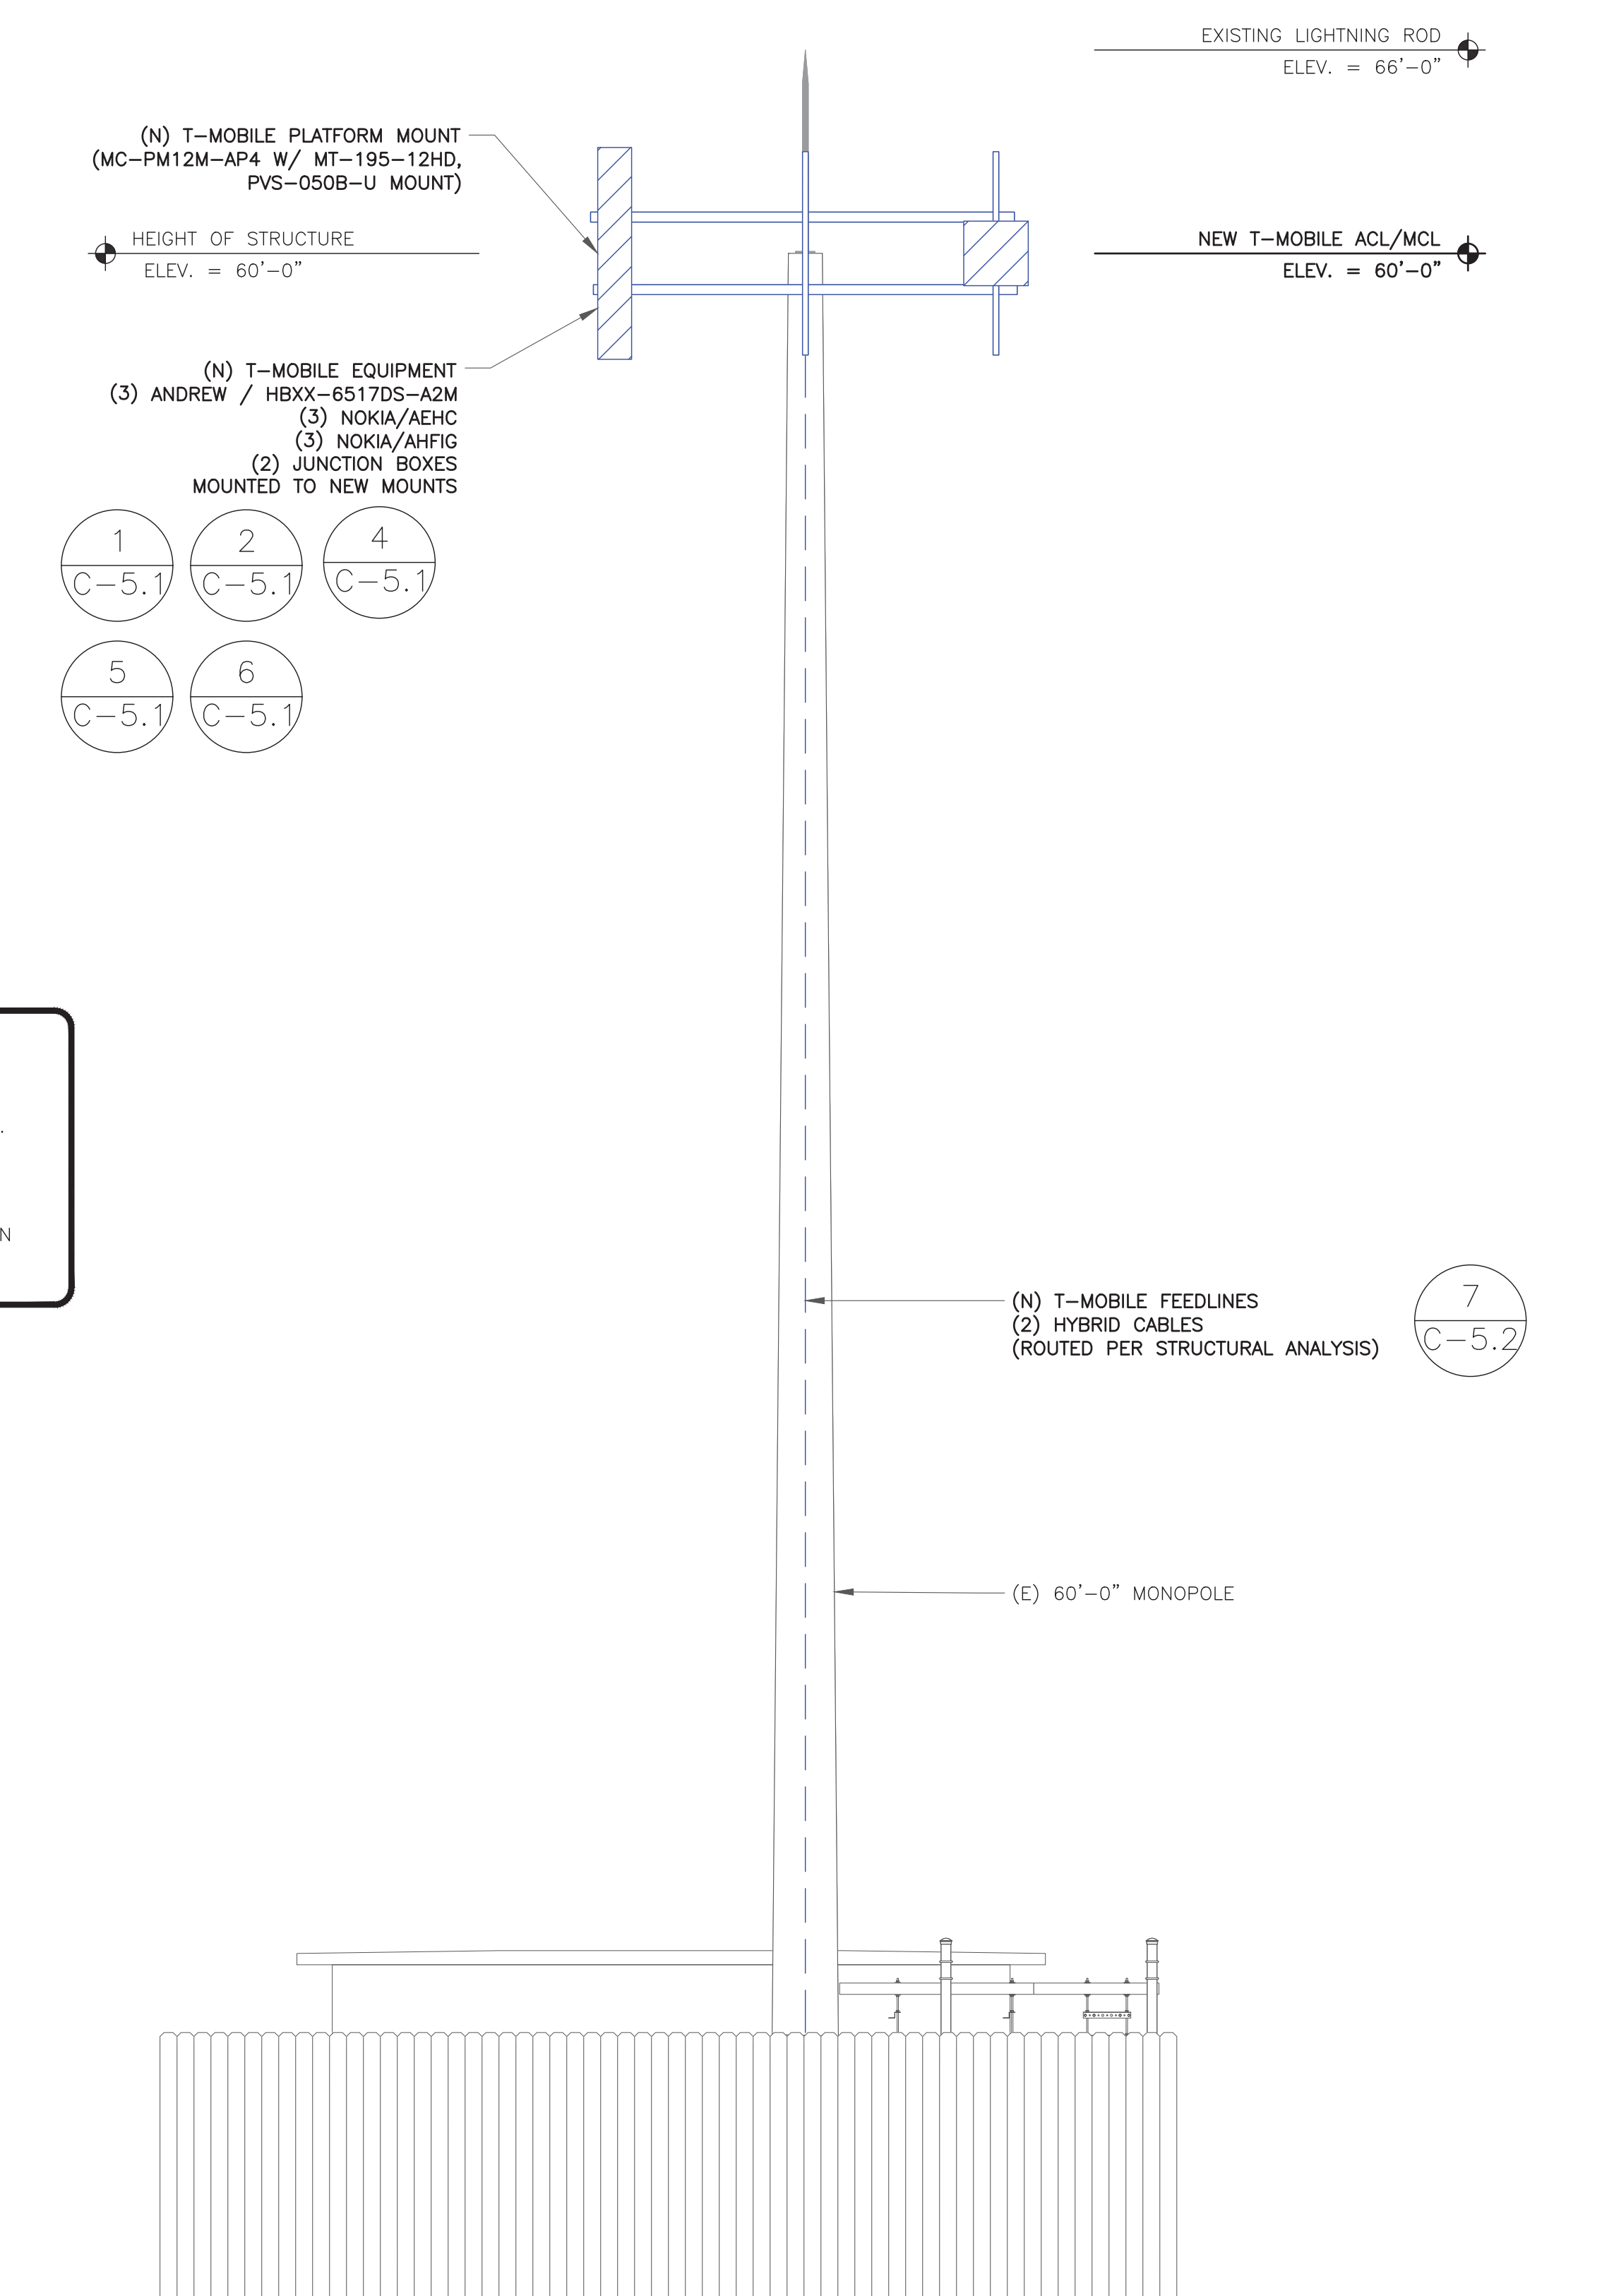

**2** NEW NORTH ELEVATION  
 SCALE: 1/4"=1'-0" (FULL SIZE)  
 1/8"=1'-0" (11x17)

**MOUNT ANALYSIS NOTES:**

1. THE DESIGN DEPICTED IN THESE DRAWINGS IS VALID WHEN ACCOMPANIED BY A CORRESPONDING PASSING MOUNT ANALYSIS.
2. CONSTRUCTION MANAGER / GENERAL CONTRACTOR SHALL REVIEW THE MOUNT ANALYSIS FOR ANY CONDITIONS PRIOR TO INSTALLATION.
3. ANY REQUIRED MOUNT MODIFICATION DESIGN OR MOUNT REPLACEMENT SHALL BE APPROVED BY EOR.

