




1 NORTH ELEVATION
SCALE: 1/8"=1'-0"

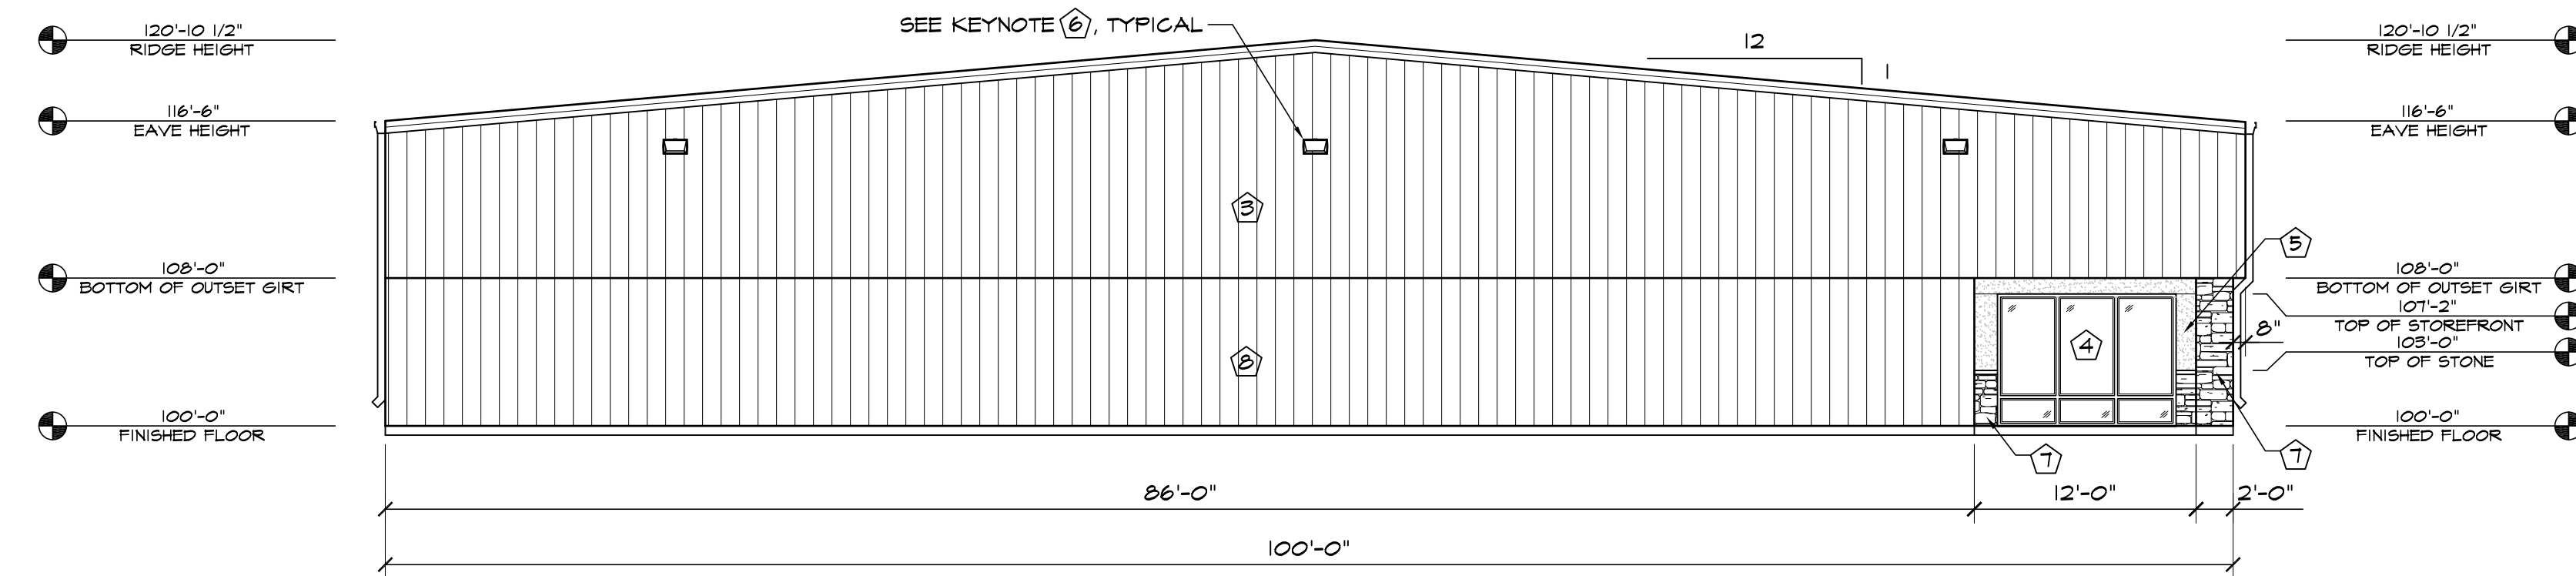

2 EAST ELEVATION
SCALE: 1/8"=1'-0"

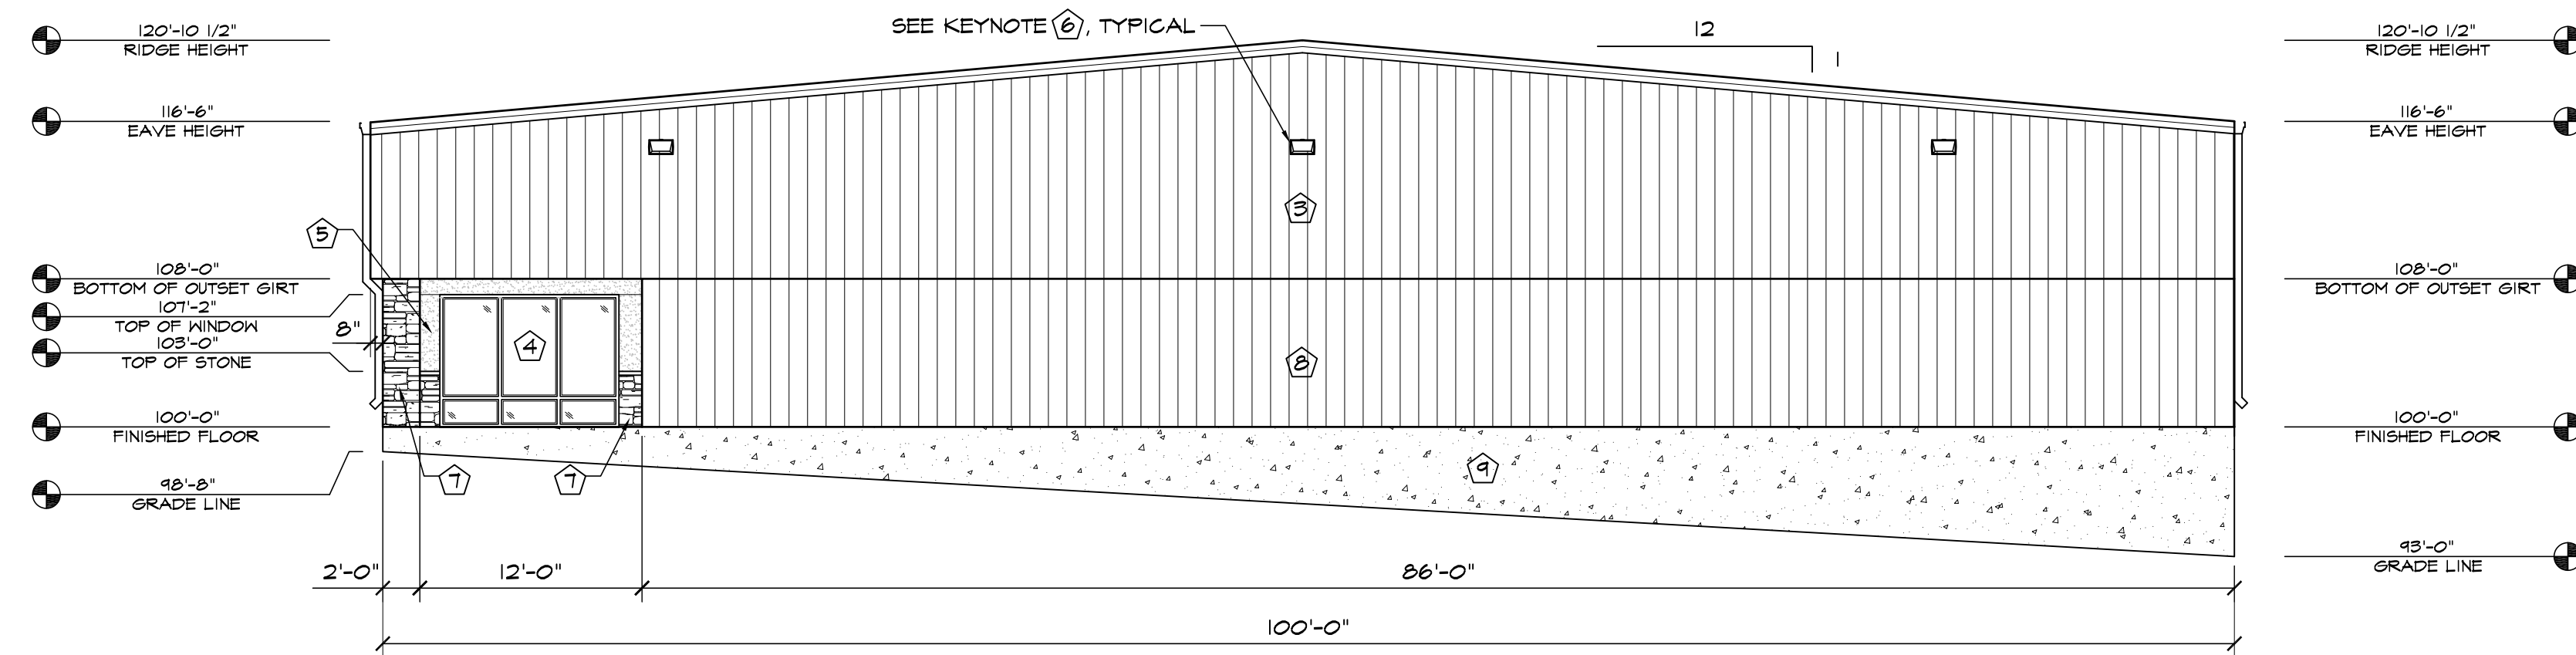

3 WEST ELEVATION
SCALE: 1/8"=1'-0"

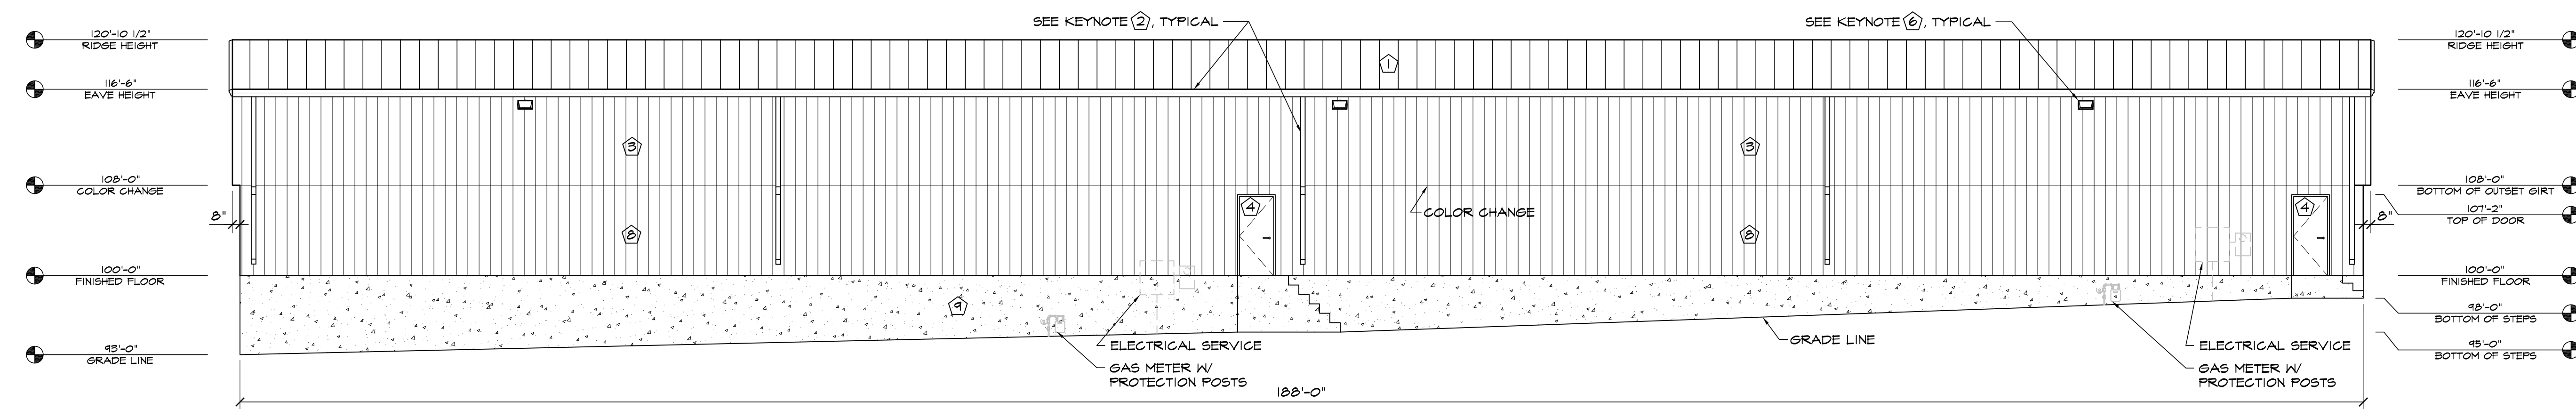



4 SOUTH ELEVATION
SCALE: 1/8"=1'-0"

ELEVATION KEY NOTES	
1	PREFINISHED 24 GA. "PBR" METAL ROOF PANELS BY METAL BUILDING PROVIDER - COLOR: TBD
2	PREFINISHED GUTTER & DOWNSPOUTS BY METAL BUILDING PROVIDER
3	PREFINISHED 26 GA. "PBR" METAL WALL PANELS BY METAL BUILDING PROVIDER - COLOR: TBD
4	SEE SCHEDULES ON "A" SHEETS FOR ALL DOOR AND WINDOW INFORMATION
5	3/4" STUCCO FINISH SYS. W/ EXPANSION JOINT-120 SF MAX AREA
6	WALL PACK LIGHT TOP OF LIGHT @ 15'-6" A.F.F. SEE ELECT. PLANS
7	STONE VENEER WITH 2" CAP INSTALLED W/ SCHLUTER TRIM
8	PREFINISHED 26 GA. "PBR" METAL WALL PANELS BY METAL BUILDING PROVIDER - COLOR: TBD
9	EXPOSED CONCRETE WALL

HAMMERS CONSTRUCTION INC.
COMMERCIAL GENERAL CONTRACTORS SPECIALIZING IN DESIGN/BUILD
PRESIDENT: STEVE R. HAMMERS
VICE PRES: DAVID J. HAMMERS
1411 WOOLSEY HEIGHTS
COLORADO SPRINGS, CO 80916
(719) 570-1599 FAX (719) 570-7008
www.hammersconstruction.com

THIS DRAWING CONTAINS MATERIAL & INFORMATION WHICH MAY NOT BE REPRODUCED WITHOUT WRITTEN CONSENT OF HAMMERS CONSTRUCTION INC. THESE DRAWINGS ARE INTENDED TO BE USED ONLY BY HAMMERS CONSTRUCTION & ITS REPRESENTATIVES. THESE DRAWINGS HAVE NOT BEEN PREPARED FOR ANY OTHER PURPOSE THAN TO INDICATE THE GENERAL FEATURES AND PLACEMENT OF THE PROPOSED PROJECT. COPYRIGHT © 2023 HAMMERS CONSTRUCTION

VALLEY STREET
NEW BUILDING
1450 VALLEY STREET
COLORADO SPRINGS, CO 80939
EL PASO COUNTY, COLORADO

  

DATE: NOV. 7, 2022
DRAWN BY: W. VENEROS
PROJ. MGR: P. HOLLI-ARCUS
SCALE: SEE PLAN
APPROVED BY:
JOB NO: 1304

- RESUBMITTALS:
- ▲ 1-27-23/ 12-8-22 COMMENTS
 - ▲
 - ▲
 - ▲
 - ▲