


1 FLOOR PLAN
 A1.01 SCALE: 1/8" = 1'-0"

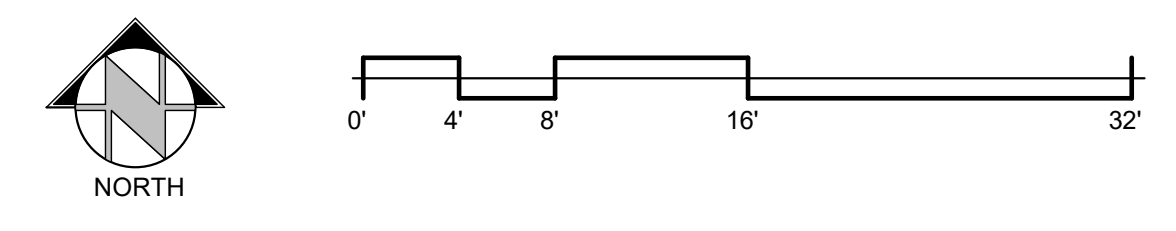

PROJECT NAME		FOUNDATION LUTHERAN CHURCH	
PROJECT STATUS		DEVELOPMENT PLANS	
ARCHING	KEM	DATE	05.02.23
DRAWN	KEM	REVISION	
CHECKED	km	DATE	
JOB NO.		191726	
SHEET NO.		A1.01	