



2 NORTH ELEVATION
SCALE: 1/8"=1'-0"

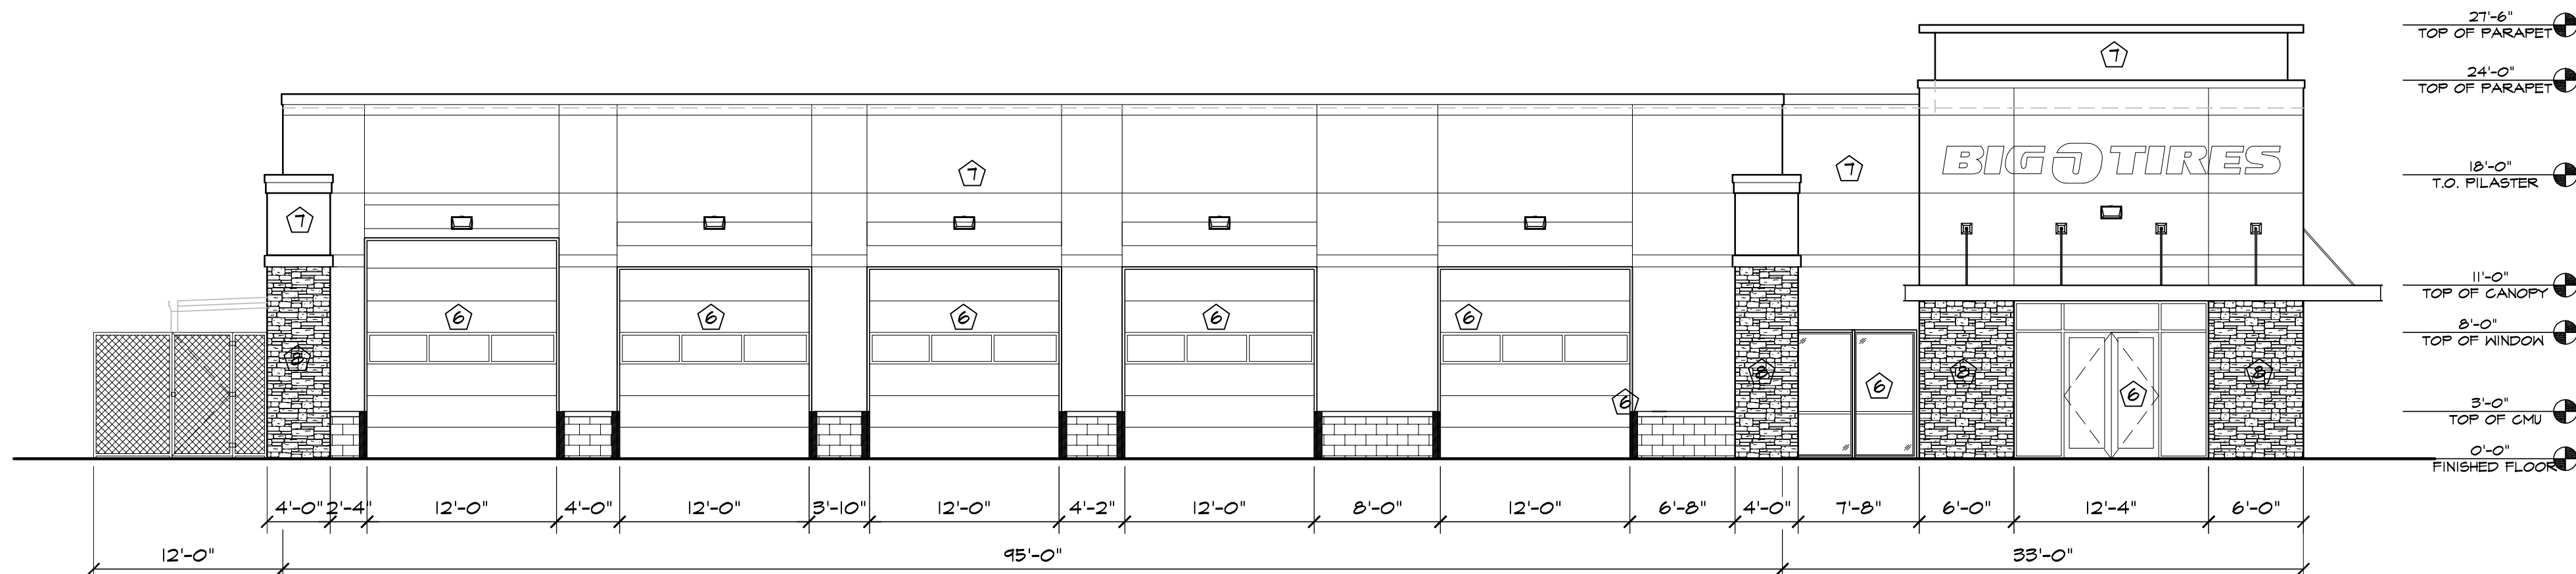

1 SOUTH ELEVATION
SCALE: 1/8"=1'-0"



3 WEST ELEVATION
SCALE: 1/8"=1'-0"

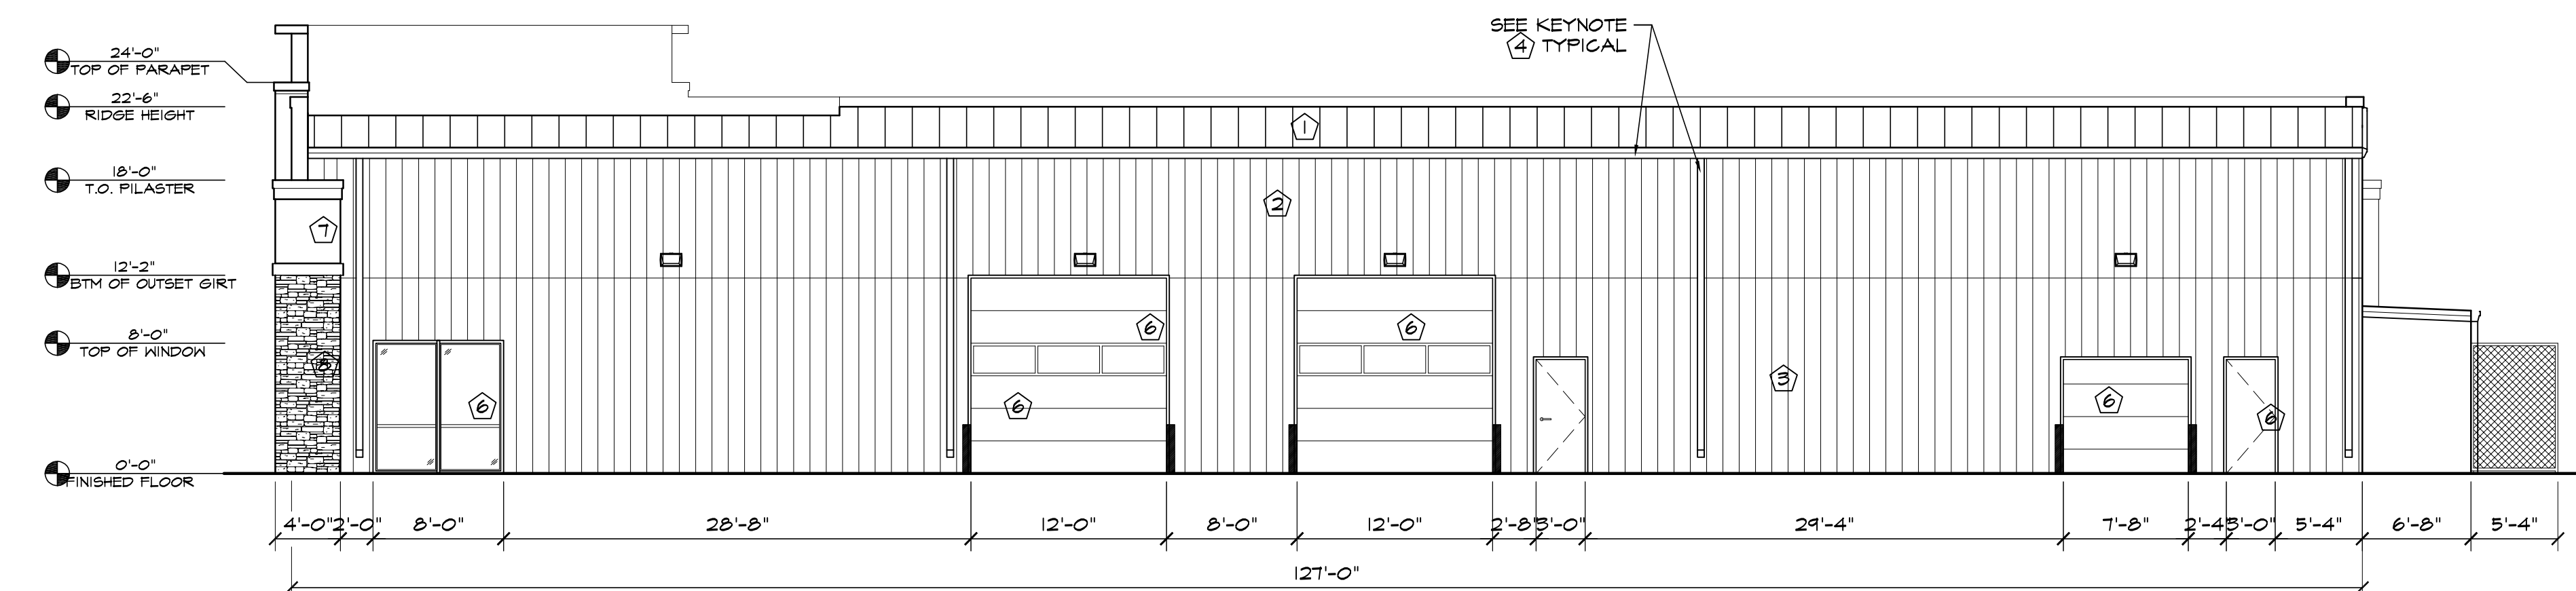

4 EAST ELEVATION
SCALE: 1/8"=1'-0"

ELEVATION KEY NOTES	
1	PREFINISHED 24 GA. "PBR" METAL ROOF PANELS BY METAL BUILDING PROVIDER, COLOR - CHARCOAL GRAY
2	PREFINISHED 26 GA. "PBR" METAL WALL PANELS BY METAL BUILDING PROVIDER, COLOR - CHARCOAL GRAY, 200 SERIES
3	PREFINISHED 26 GA. "PBR" METAL WALL PANELS BY METAL BUILDING PROVIDER, COLOR - ASH GRAY, 200 SERIES
4	PREFINISHED GUTTER & DOWNSPOUTS BY METAL BUILDING PROVIDER-CHARCOAL GRAY, VERIFY LOCATIONS AND ADD SIDEWALK CHASE AS NEEDED, DTL. 7/2 WALL PACK LIGHT - TOP OF LIGHT @ 13'-0" A.F.F.
5	SEE SCHEDULES ON A4.1 FOR ALL DOOR & WINDOW INFORMATION
6	3/4" STUCCO FINISH SYS., EXPANSION JOINT - 120 SF MAX AREA - EL REY-113 DOVE GRAY
7	STONE VENEER, LEDGE STONE-BALA LEDGE

HAMMERS
CONSTRUCTION INC.



COMMERCIAL GENERAL CONTRACTORS SPECIALIZING IN DESIGN-BUILD

PRESIDENT: STEVE R. HAMMERS
VICE PRES. & GEN. MGR.: J. J. HAMMERS
PROJECT MGR.: J. HAMMERS
COLORADO SPRINGS, CO 80915
(719) 570-1599 FAX (719) 570-7008
www.hammersconstruction.com

THIS DRAWING CONTAINS MATERIAL & INFORMATION WHICH MAY NOT BE REPRODUCED WITHOUT WRITTEN CONSENT OF HAMMERS CONSTRUCTION, INC. THESE DRAWINGS ARE INTENDED TO BE USED ONLY BY HAMMERS CONSTRUCTION & ITS REPRESENTATIVES. THESE DRAWINGS HAVE NOT BEEN PREPARED FOR ANY OTHER PURPOSE THAN TO INDICATE THE GENERAL FEATURES AND PLACEMENT OF THE PROPOSED PROJECT. COPYRIGHT © 2018 HAMMERS CONSTRUCTION

BIG O TIRES

6485 N. MERIDIAN RD
PEYTON, CO 80831
EL PASO COUNTY, COLORADO

  

DATE: JUL. 16, 2018
DRAWN BY: D. AQUINO
PROJ. MGR: Z. CRABTREE
SCALE: SEE PLAN
APPROVED BY:
JOB NO: 1053

RESUBMITTALS:
▲
▲
▲
▲
▲