




NAME: Z:\COLORADO SPRINGS OFFICE\03437-APPALOOSA HWY 24, LOT 2\DWG\DEVELOPMENT\03437-DEV.DWG
PLOT DATE: April 11, 2019 4:00 PM, BY: CHRIS WEEKS

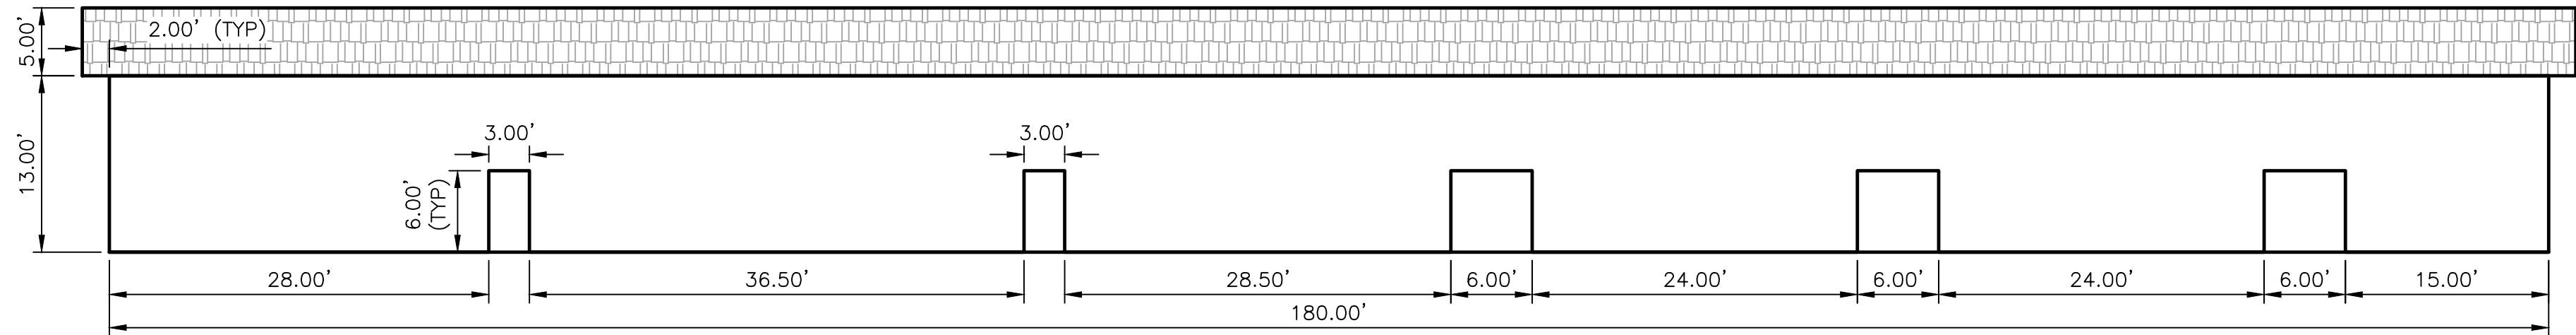


NORTH ELEVATION

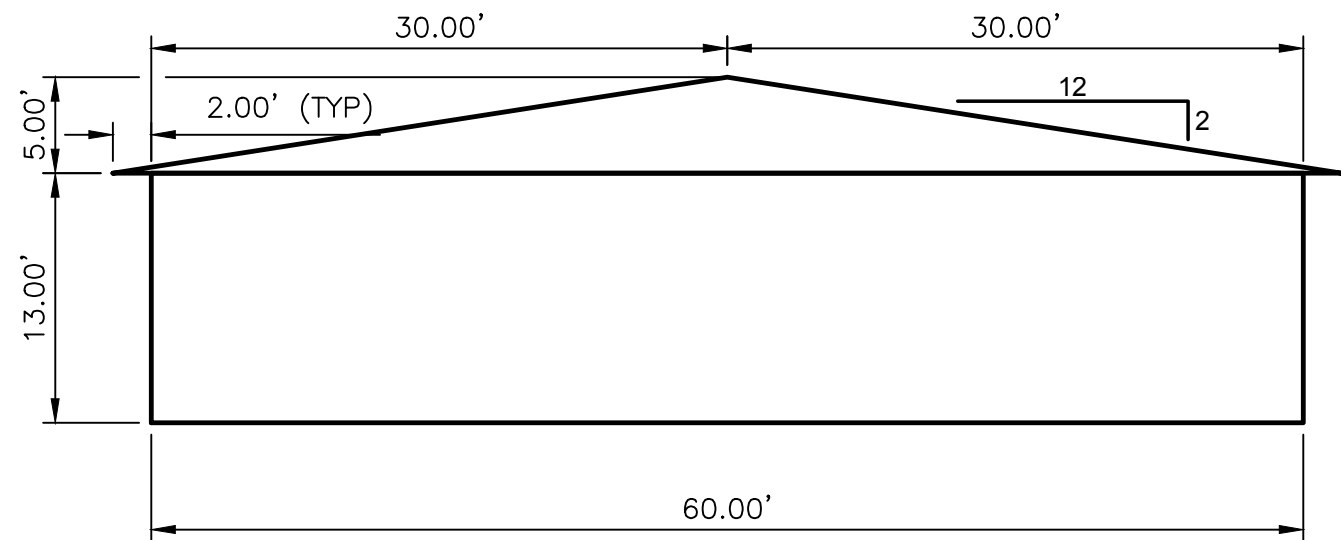


WEST ELEVATION

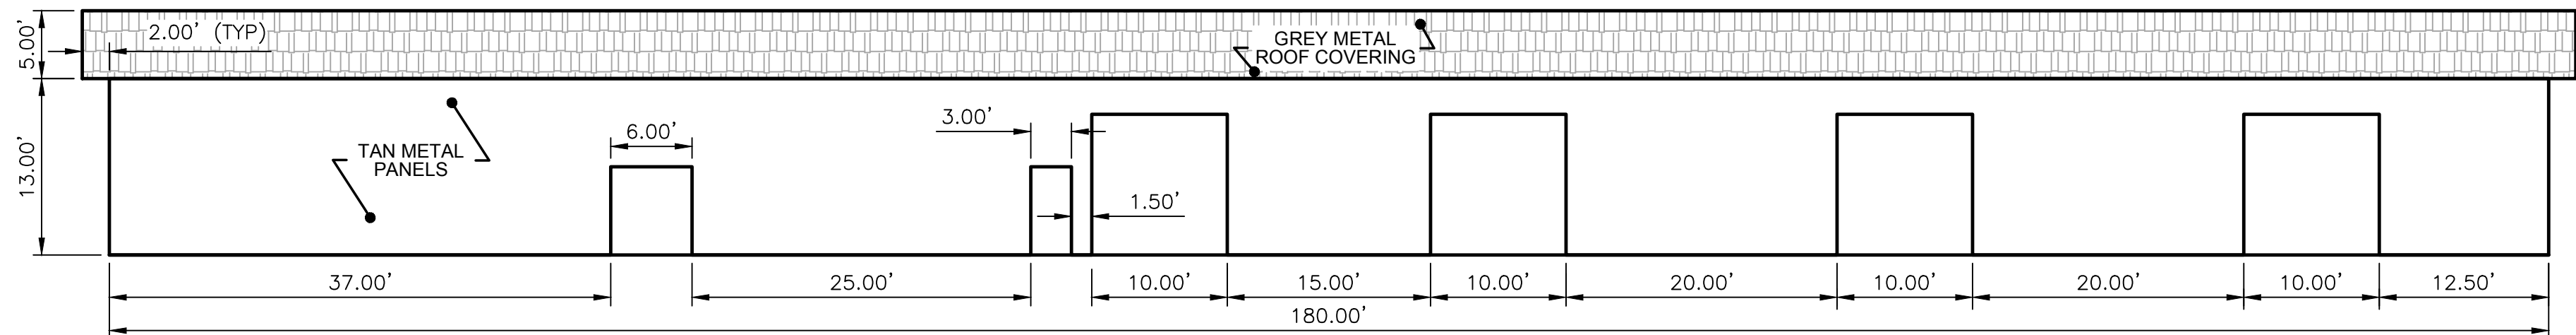


SOUTH ELEVATION

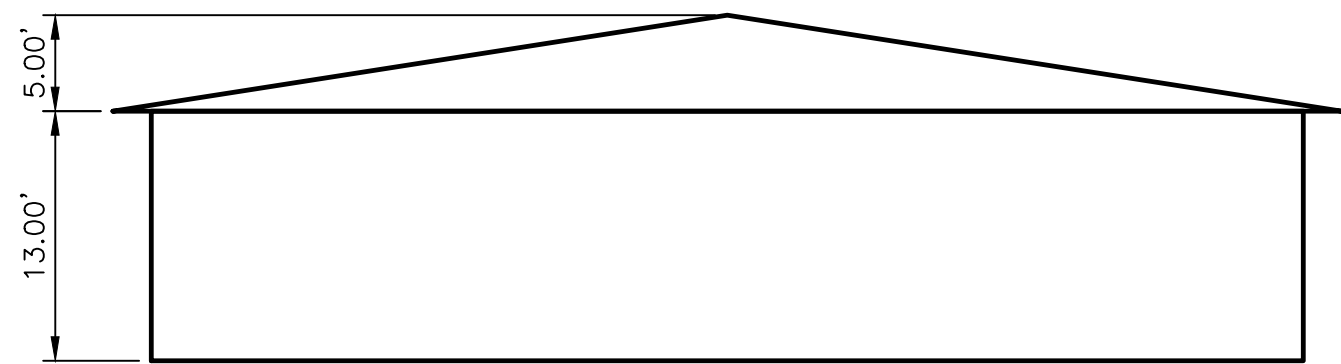

EAST ELEVATION

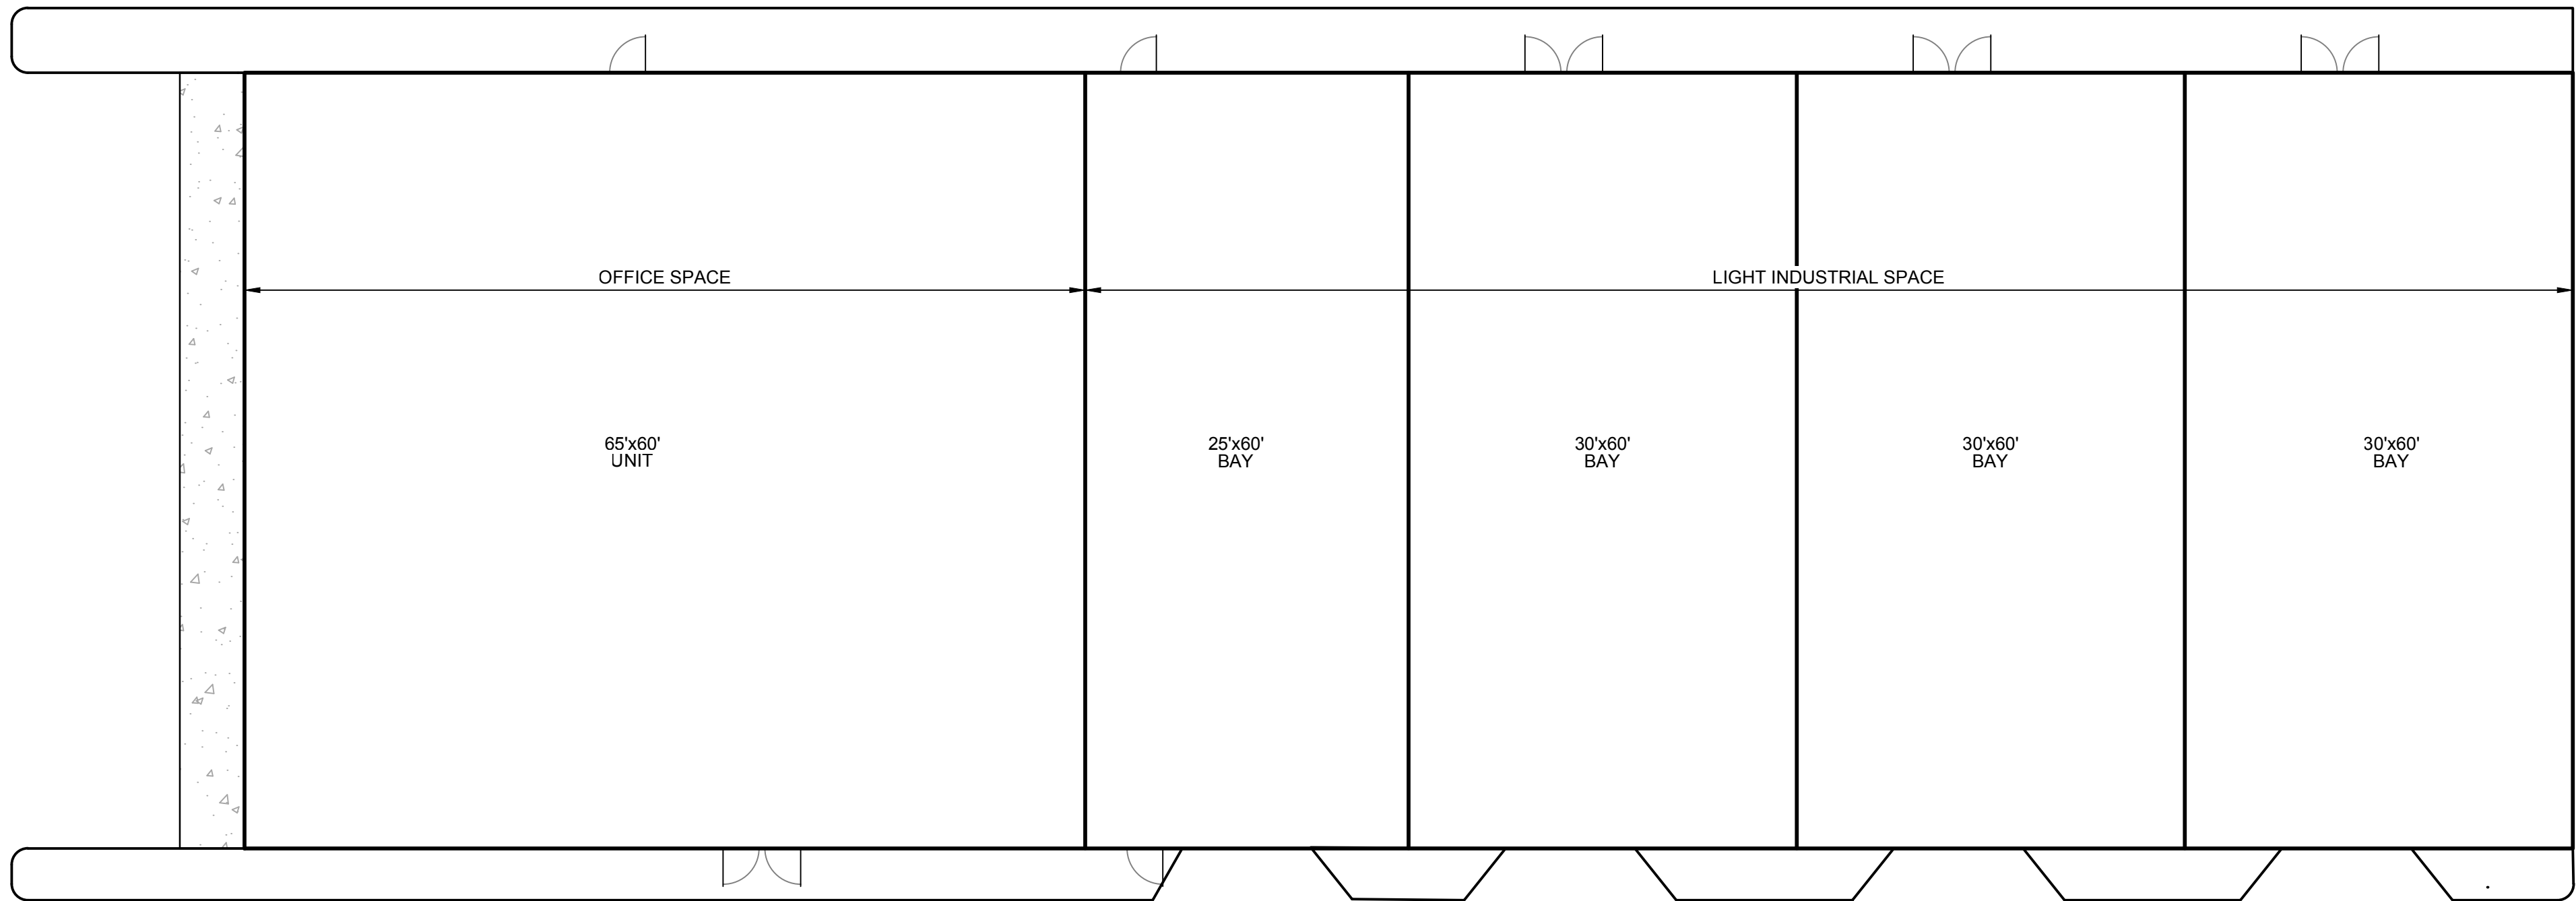

FLOOR PLAN

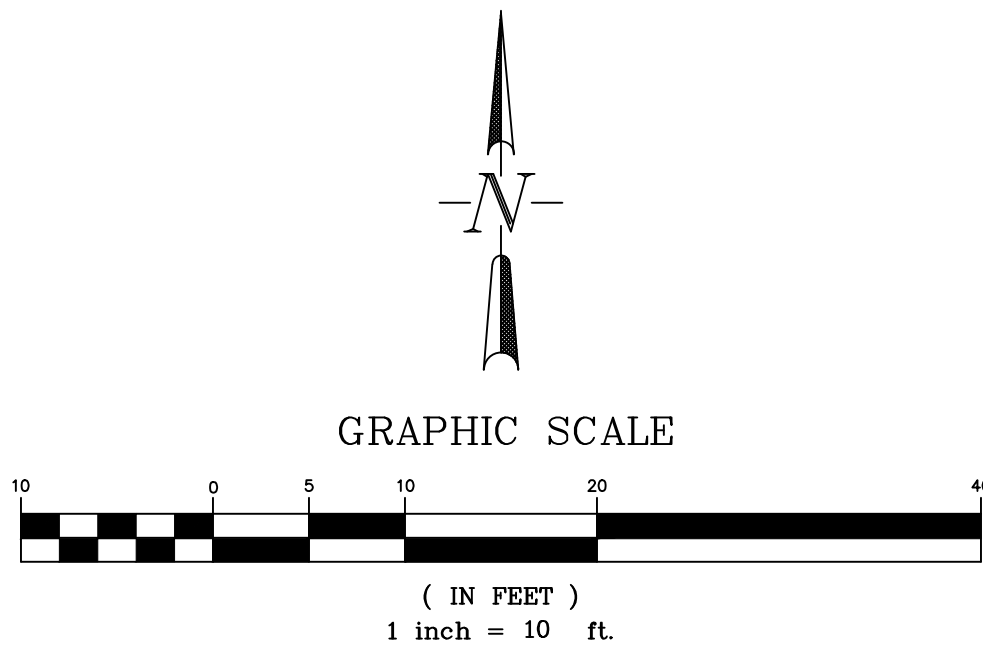

	DESIGNED	MAB	REVISION
	DRAWN	HUG	
	CHECKED	MAB	
	DATE	7/6/18	
STAMP			
			
PROJ NO. 03437 DWG NM. 03437-DEV			
COPESTONE GENERAL CONTRACTORS 1624 S. 21ST ST COLORADO SPRINGS, CO. 80904			
LOT 2, APPALOOSA HWY 24 SUBDIVISION FIL 1A			
BUILDING ELEVATIONS AND FLOOR PLAN			
DRAWING NUMBER: C SHEET 4			