




○ EAST (MARKSHEFFEL ROAD) ELEVATION

SCALE: 1/4" = 1'-0"

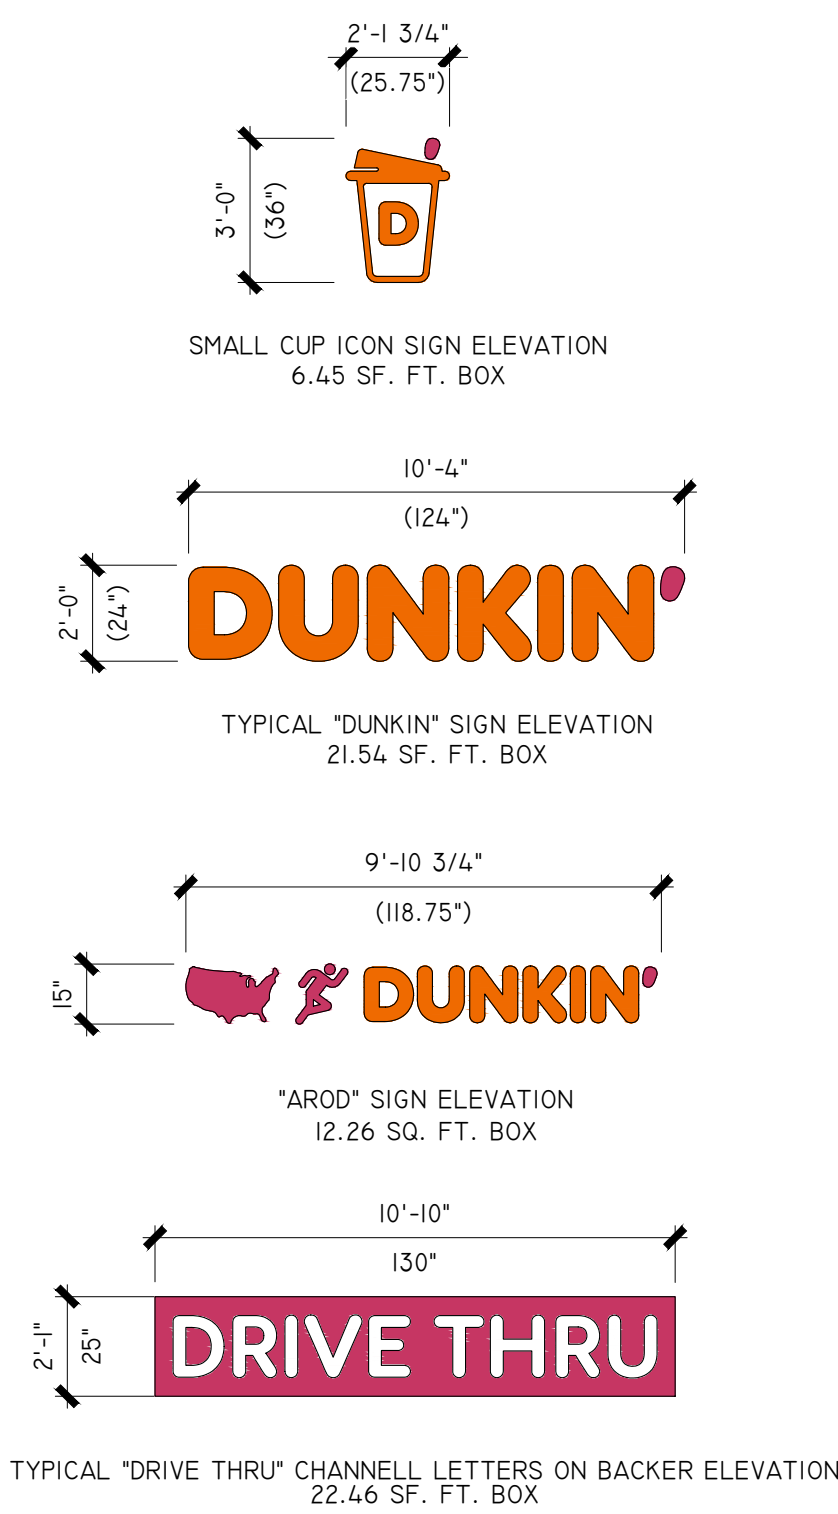

○ EXTERIOR SIGN ELEVATION
SCALE: 1/4" = 1'-0"



○ SOUTH (DRIVE-THRU) ELEVATION

SCALE: 1/4" = 1'-0"

REVISION		
NO.	DATE	DESCRIPTION



○ NORTH ELEVATION

SCALE: 1/4" = 1'-0"



UTILITY NOTES:

GAS METERS MUST BE A MINIMUM OF 3-FEET FROM DOORS, OPERABLE WINDOWS, OR ANY VENTS OR OPENINGS IN WALLS.

○ WEST (REAR) ELEVATION

SCALE: 1/4" = 1'-0"



Quick Service Restaurant | Retail
Design Group, LLC
584 Bellerie Road, Suite 3D Annapolis, MD 21409
Ph. No. (301) 364-9880



FLAVOR PALETTE
NEXT GEN
STORE NUMBER
364842

REVISION		
NO.	DATE	DESCRIPTION

DUNKIN' NEW BUILD

MARKSHEFFEL
COLORADO SPRINGS, CO

EXTERIOR ELEVATIONS | SCALE: 1/4" = 1'-0"

SHEET No.:

EER-2

DATE: 05/18/2026