



**COLOR LEGEND**

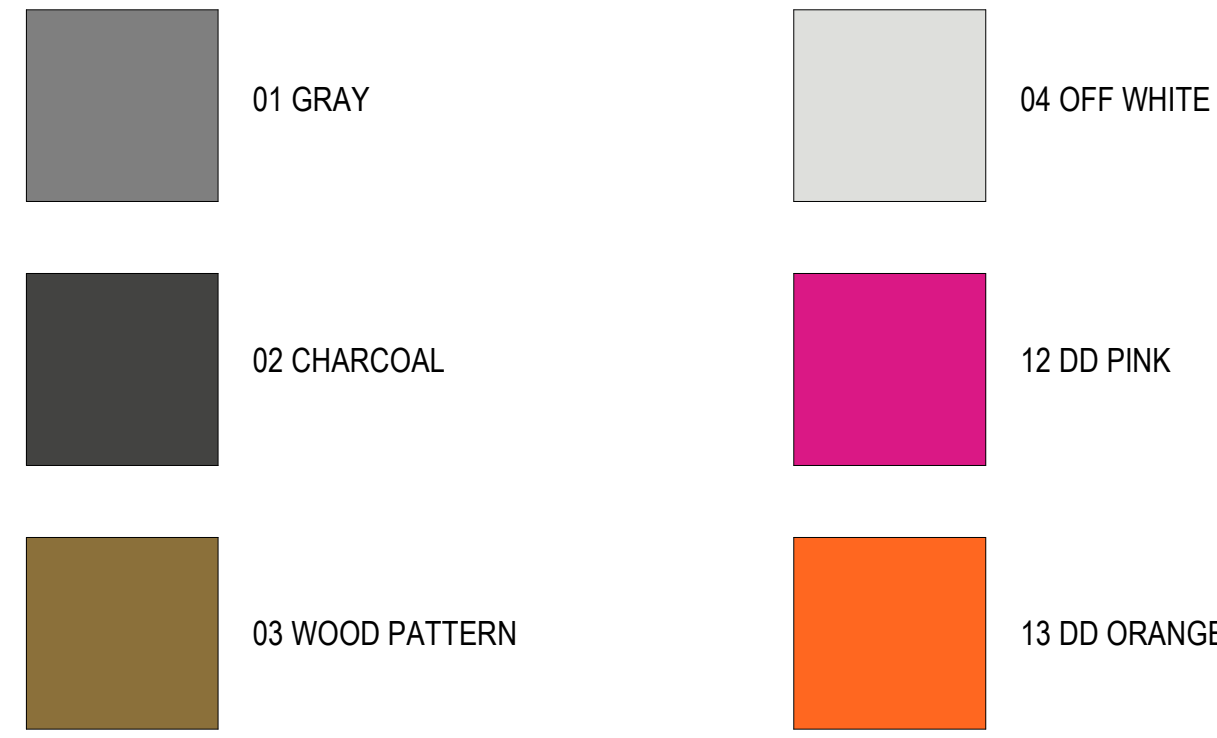


**MATERIAL LEGEND**

FCB	FIBER CEMENT BOARD
MT	METAL TRIM / COPING CAP
SC	STEEL CHANEL
EMC	EXTRUDED METAL CHANEL
PT	PAINT

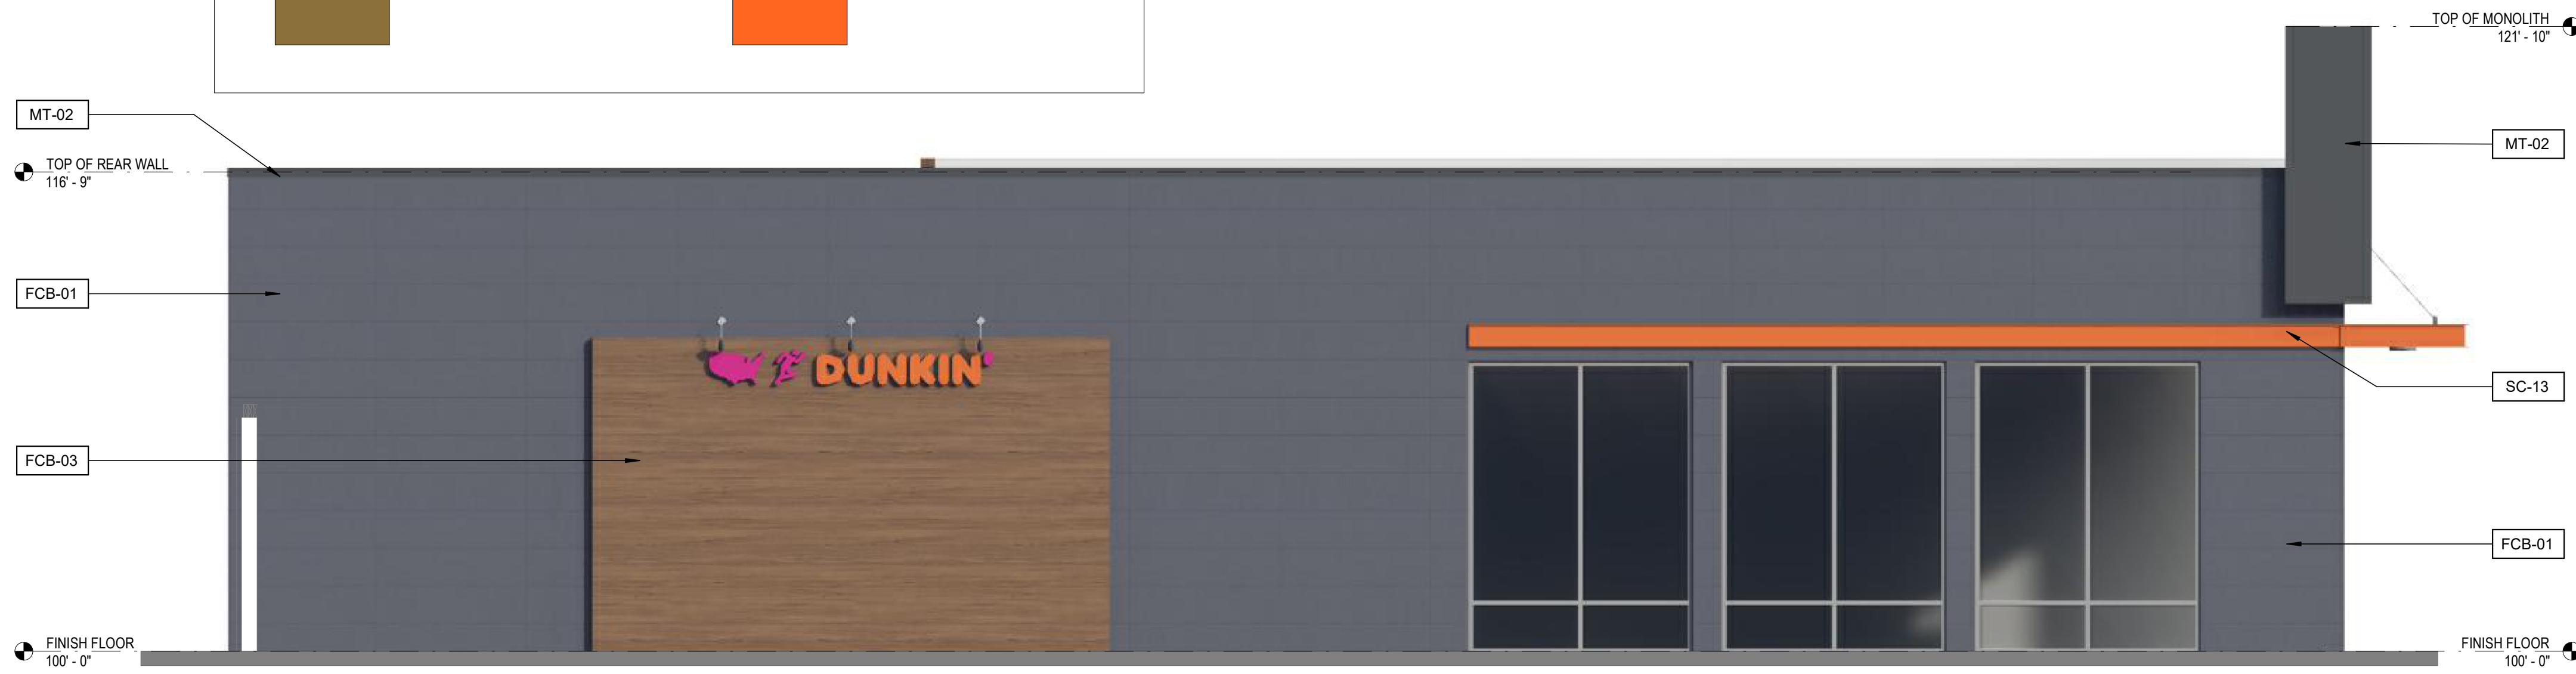

**SIDE ELEVATION**

SCALE: 1/4" = 1'-0"

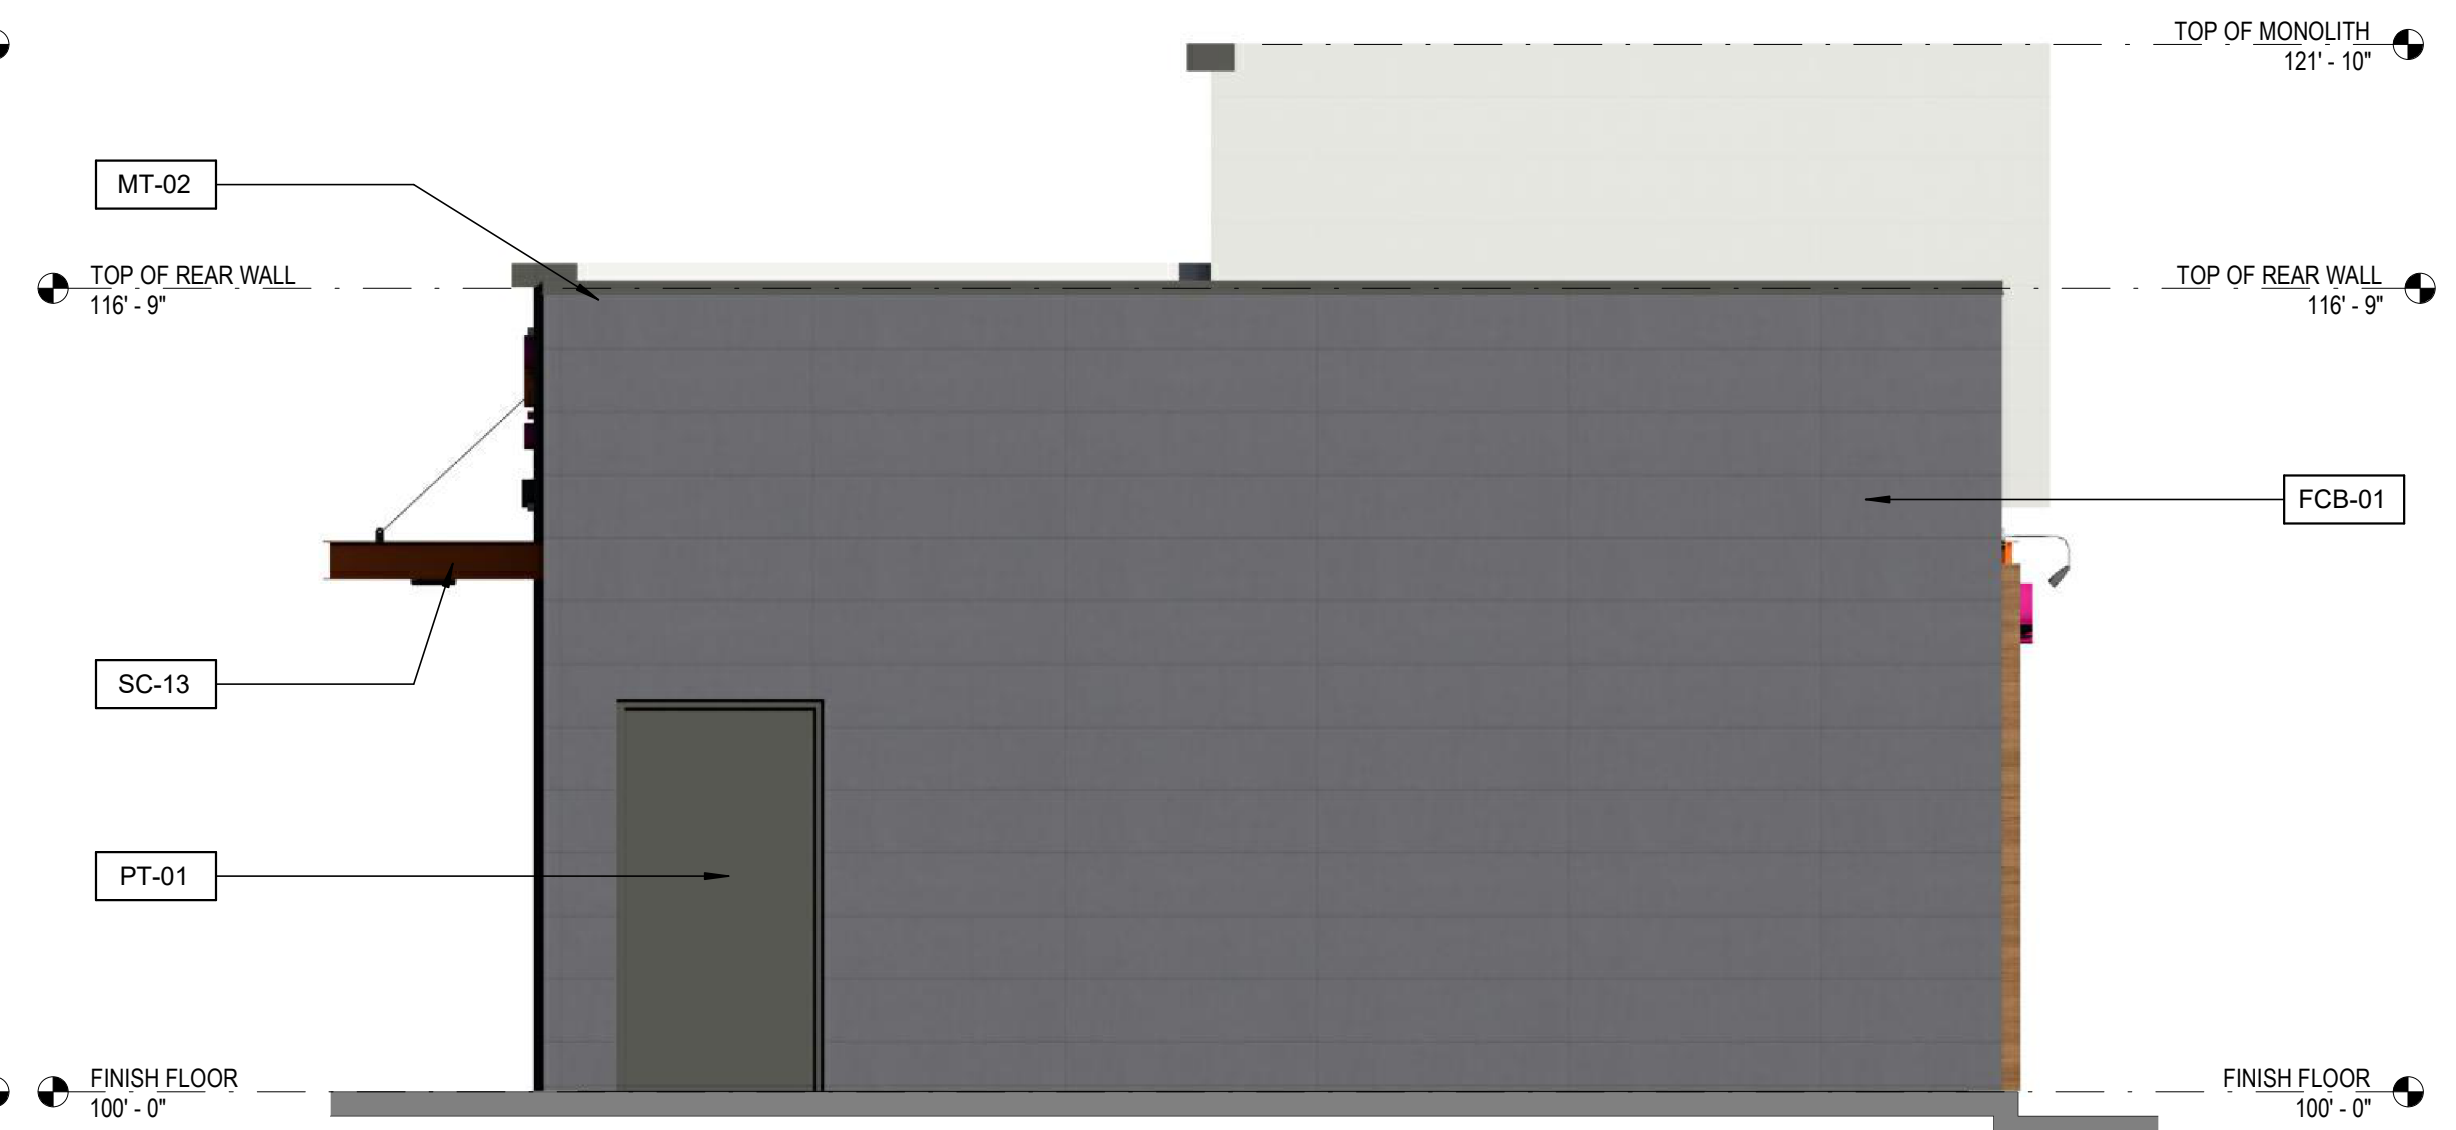

**REAR ELEVATION**

SCALE: 1/4" = 1'-0"



**DRIVE THRU ELEVATION**

SCALE: 1/4" = 1'-0"



**FRONT ELEVATION**

SCALE: 1/4" = 1'-0"



**DUNKIN - MERKSHEFFEL AND MEADOWBROOK**

QUALITY BRAND GROUP

**BUILDING ELEVATIONS**

This information is copyrighted by Galloway & Company, Inc. All rights reserved.

