
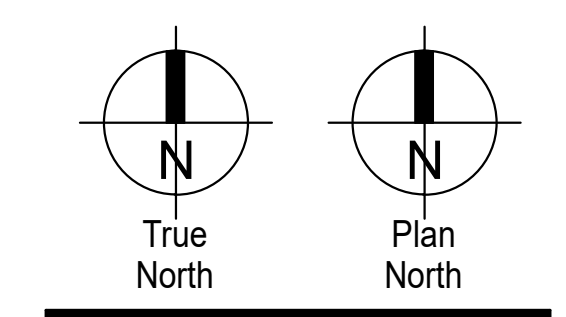



Construction Documents

Drawn: _____ DH
 Checked: _____ KO
 Issued: 28 January 2022
 Revised: _____

Area Key Plan


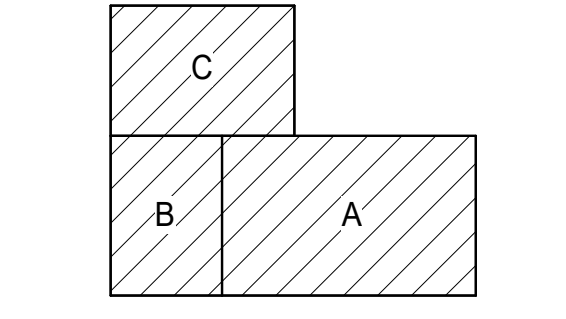


OVERALL FIRST FLOOR PLAN

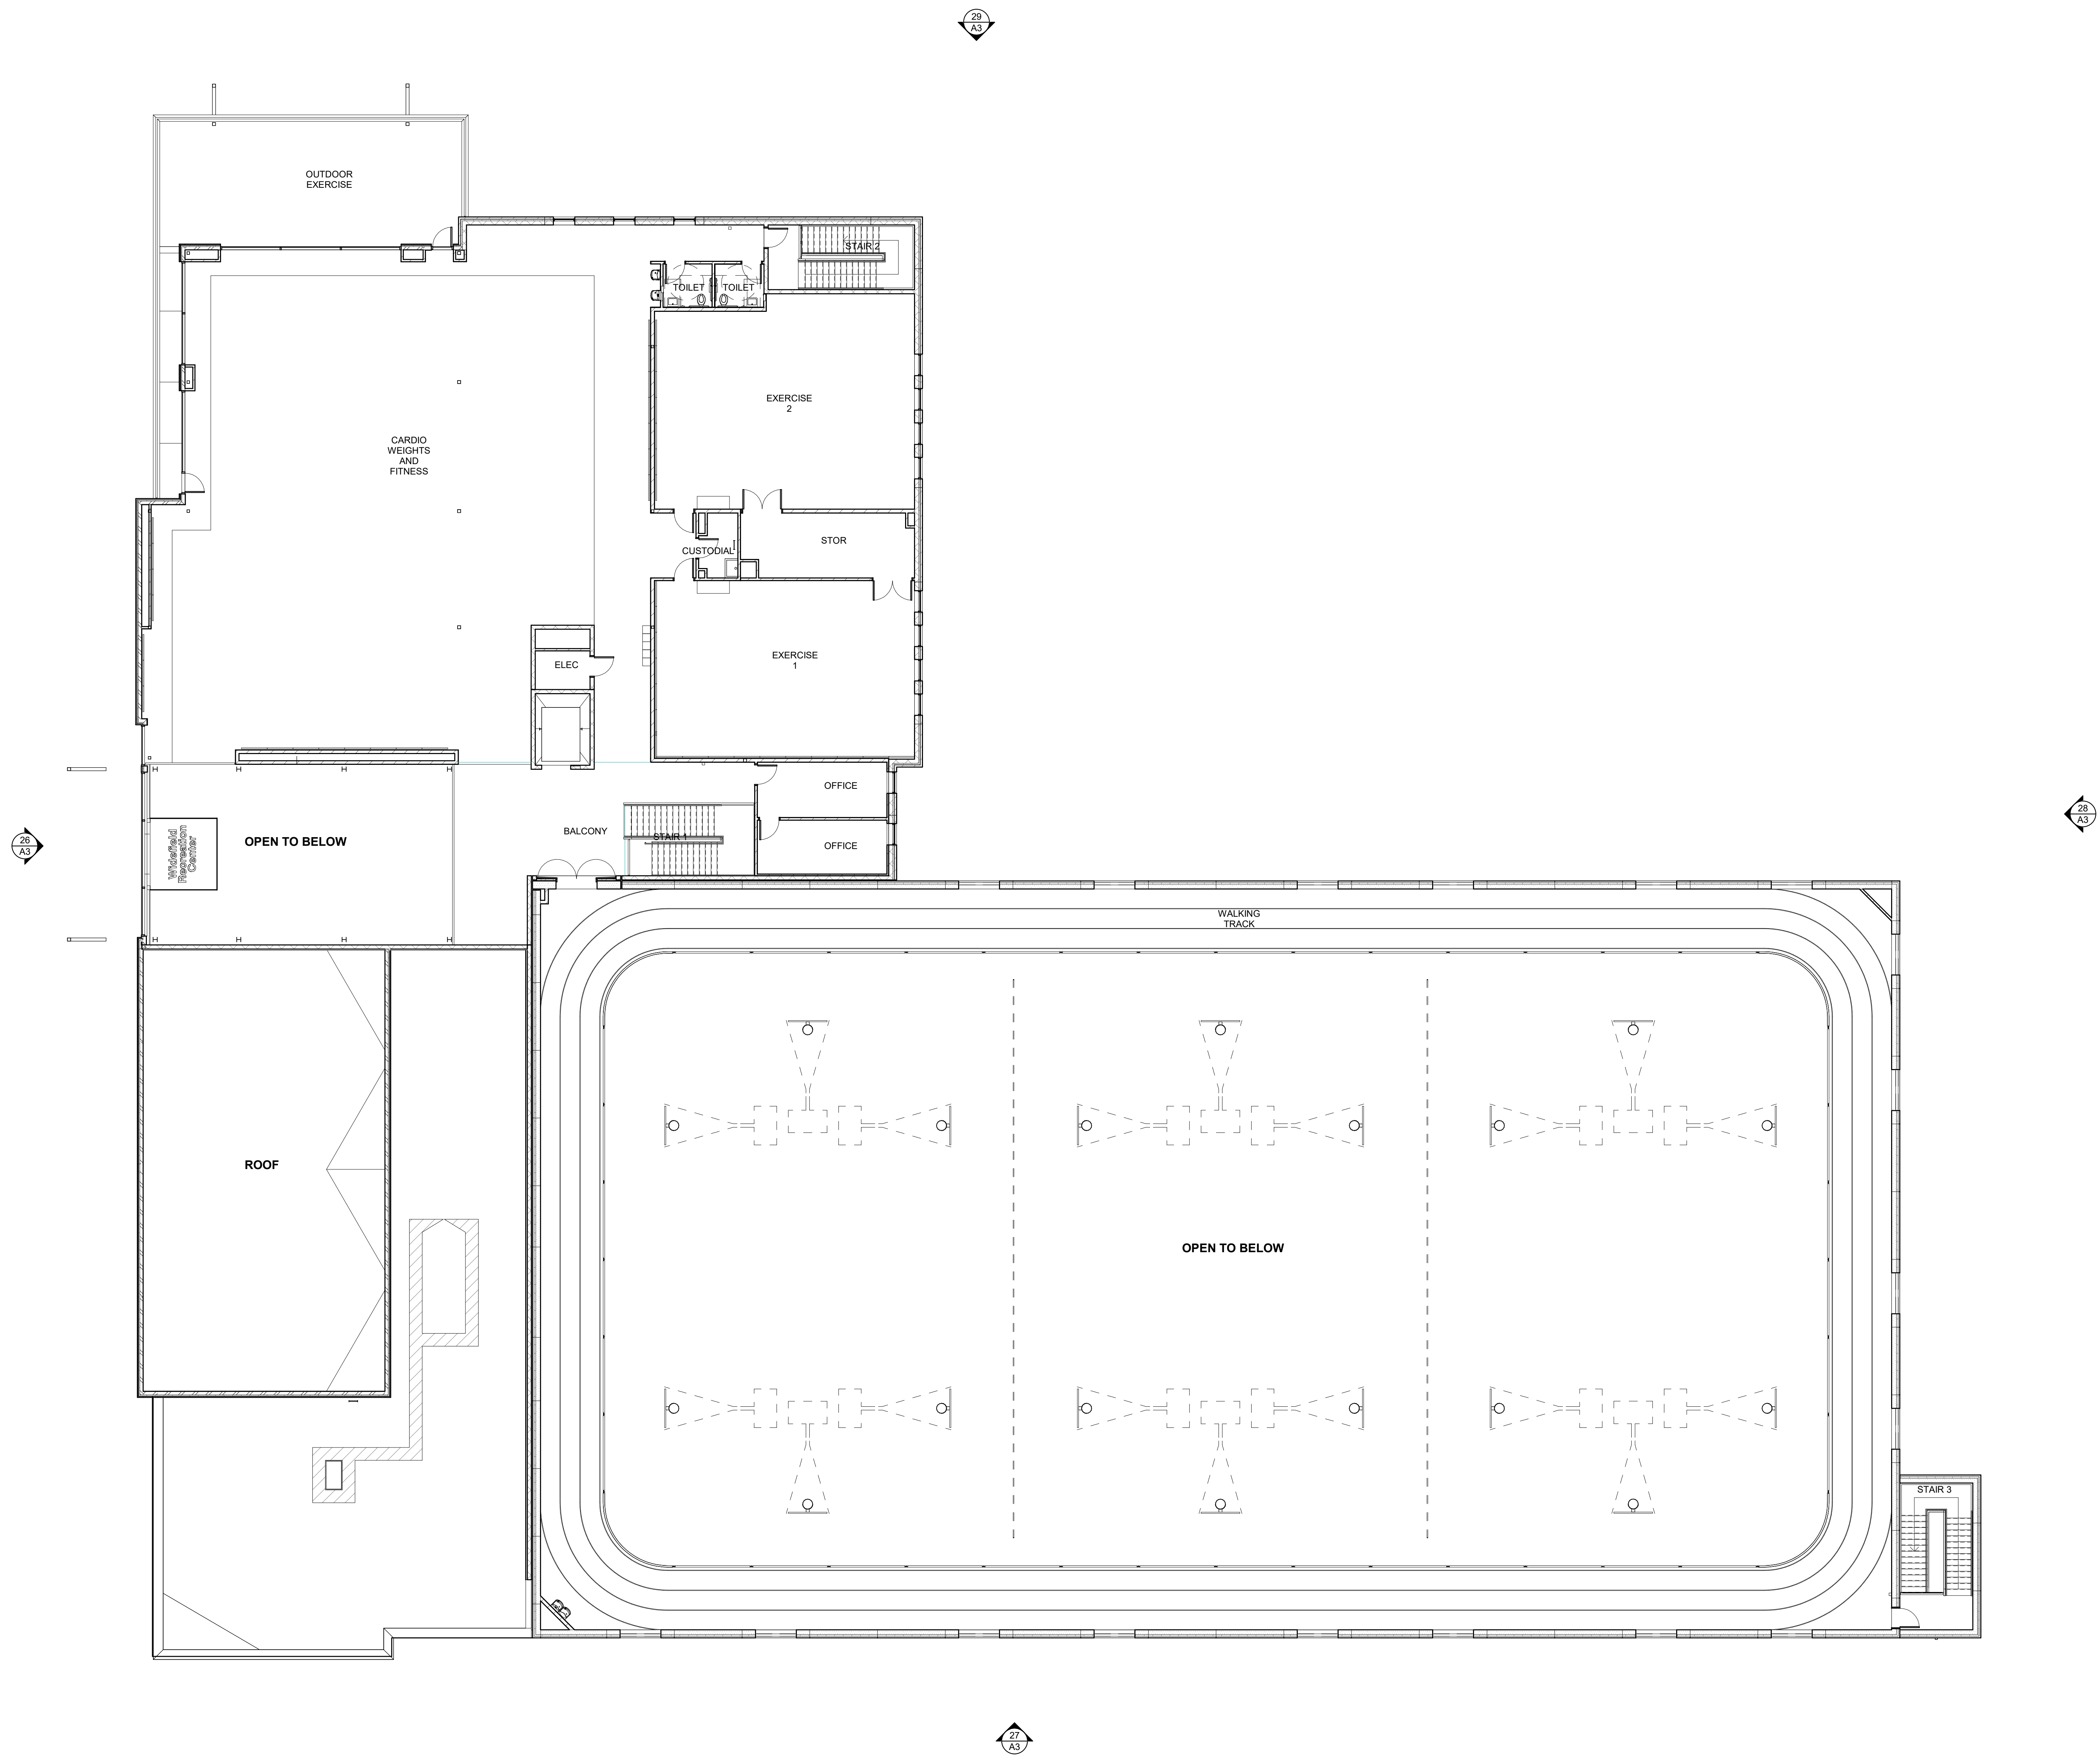

Construction Documents

Drawn:	DH
Checked:	KO
Issued:	28 January 2022
Revised:	

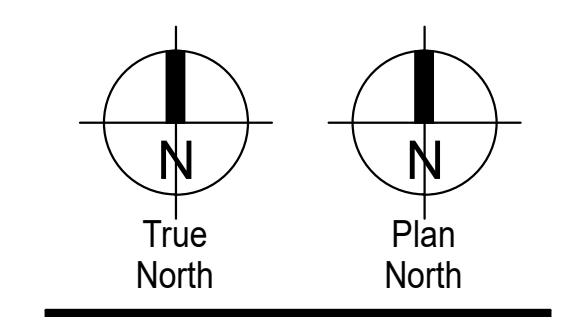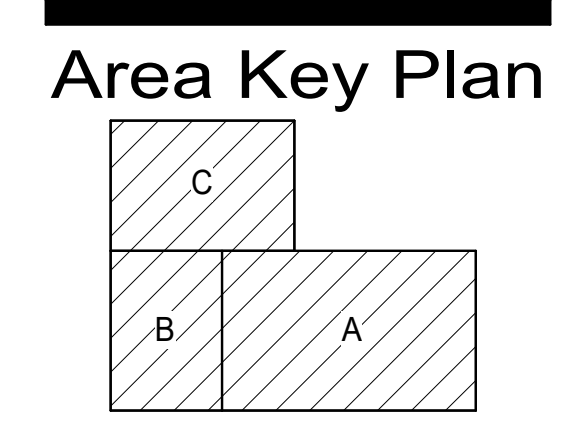

OVERALL SECOND FLOOR PLAN