



**BUCHER**  
DESIGN STUDIO  
architecture • planning

12325 ORACLE BLVD, Suite 111  
Colorado Springs, CO 80921  
(719) 484-0480

Brian K. Bucher, AIA  
Architect  
CO license no. C-4889  
CA license no. C 23506

A PROPOSED  
CORE & SHELL  
FOR

MR.  
WETHERBEE

7302 COLE VIEW  
COLORADO SPRINGS, CO

Sheet Title:  
EXTERIOR  
ELEVATIONS

Drawing Status:  
SDP SUBMITTAL

NOT FOR CONSTRUCTION

Revisions:  
No. Description By Date

No.	Description	By	Date
1			

All ideas, designs, arrangements and plans indicated or represented by the drawings are owned by, and the property of BUCHER DESIGN STUDIO and were created, worked and developed for use on, and in conjunction with, the specified project. None of such ideas, designs, arrangements or plans shall be used by, or disclosed to any person, firm or corporation for any purpose whatsoever without the written permission of BUCHER DESIGN STUDIO.

Date: 10/08/18

Drawn by:


Checked by:

Scale: AS NOTED

Job No.:


Sheet No.:

11  
Of 12

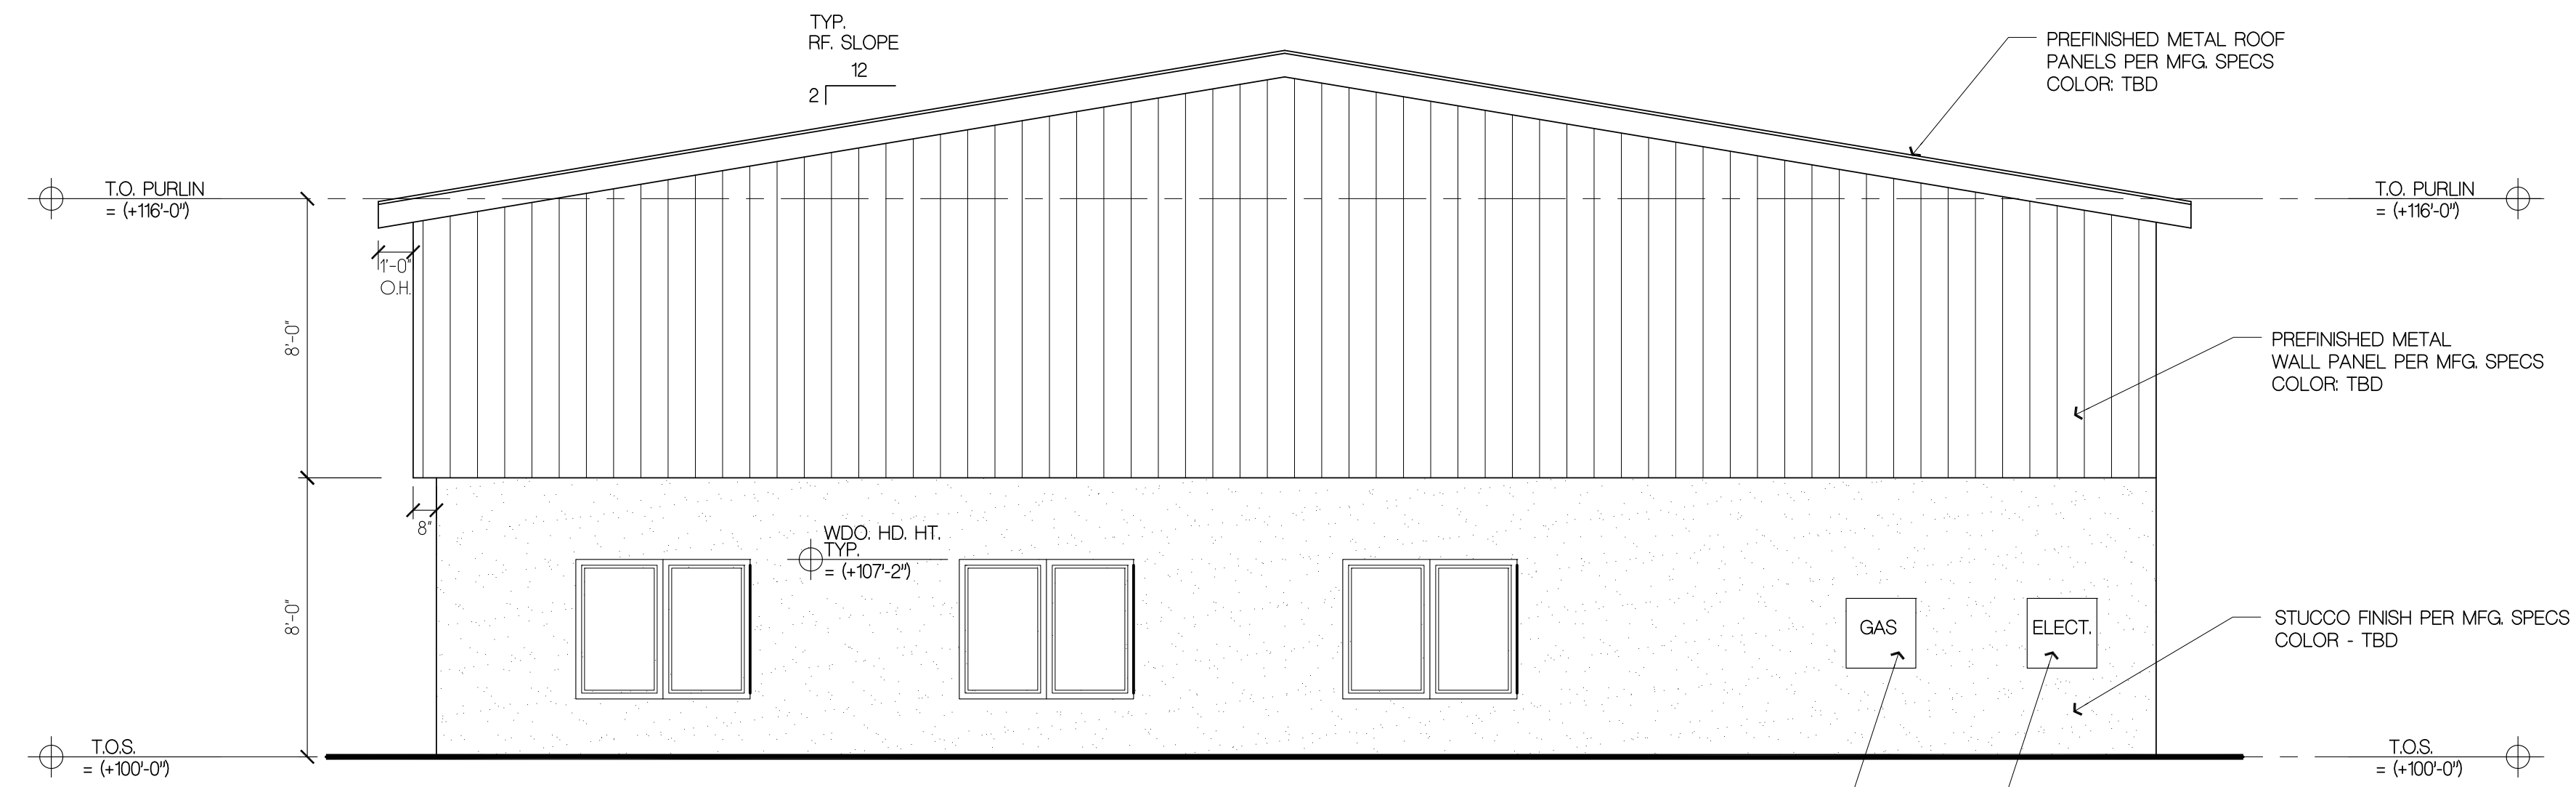

**SOUTH-WEST ELEVATION**

SCALE: 1/4"=1'-0"

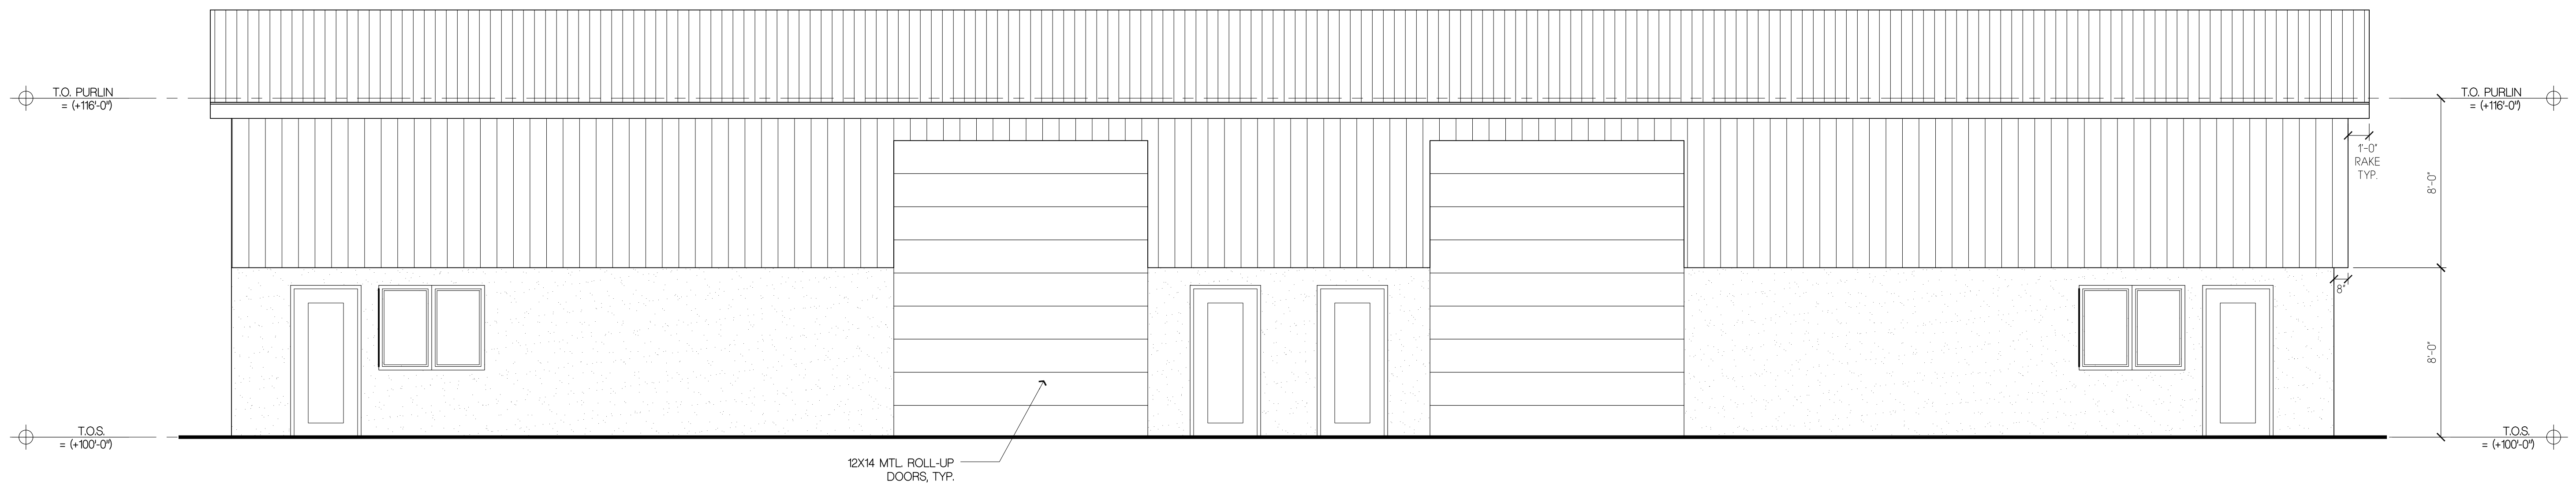

**NORTH-WEST ELEVATION**

SCALE: 1/4"=1'-0"



**BUCHER**  
DESIGN STUDIO  
architecture • planning

12325 ORACLE BLVD, Suite 111  
Colorado Springs, CO 80921  
(719) 484-0480

Brian K. Bucher, AIA  
Architect  
CO license no. C-4889  
CA license no. C23506

A PROPOSED  
CORE & SHELL  
FOR

MR.  
WETHERBEE

7302 COLE VIEW  
COLORADO SPRINGS, CO

Sheet Title:  
EXTERIOR  
ELEVATIONS

Drawing Status:  
SDP SUBMITTAL

NOT FOR CONSTRUCTION

Revisions:  
No. Description By Date

No.	Description	By	Date

All ideas, designs, arrangements and plans indicated or represented by the drawing are owned by, and the property of BUCHER DESIGN STUDIO and were created, worked and developed for use on, and in conjunction with, the specified project. None of such ideas, designs, arrangements or plans shall be used by, or disclosed to any person, firm or corporation for any purpose whatsoever without the written permission of BUCHER DESIGN STUDIO.

Date: 10/08/18

Drawn by:


Checked by:

Scale: AS NOTED


Job No.:

Sheet No.:

12  
Of 12

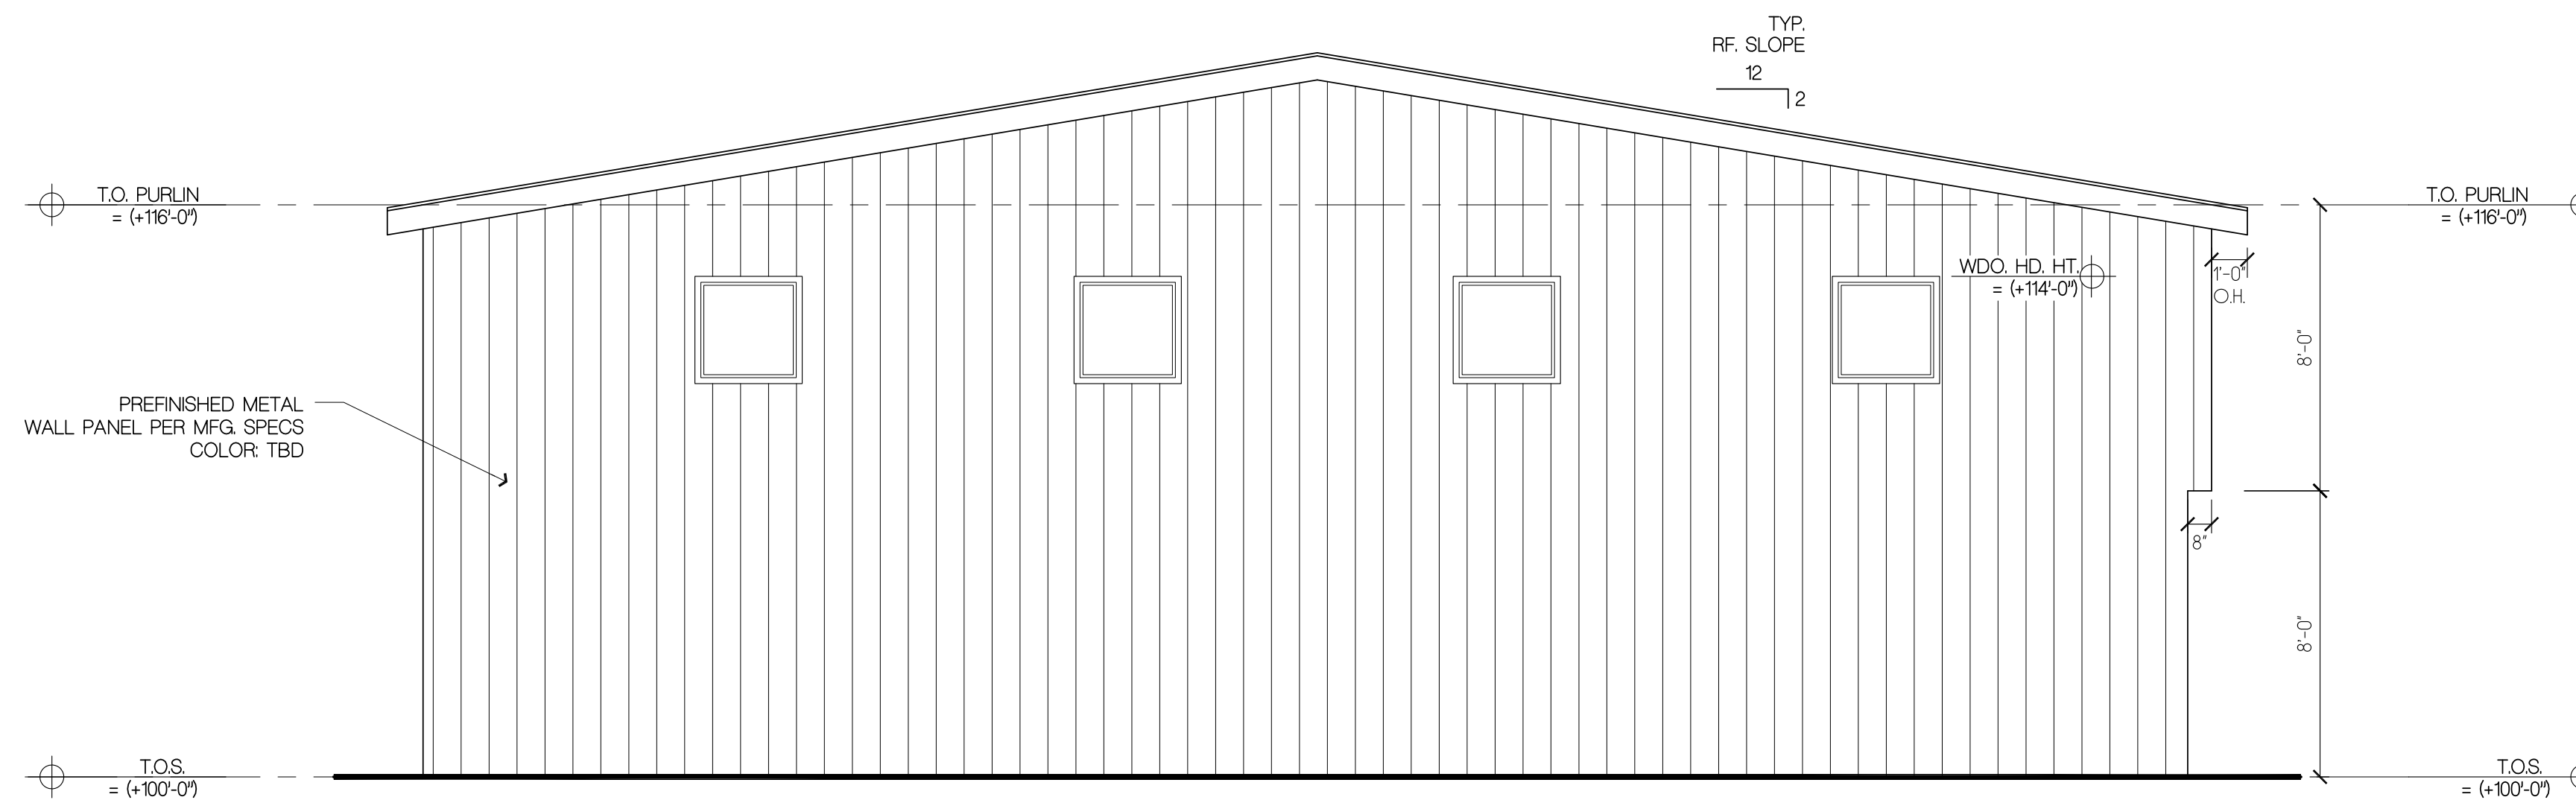

**NORTH-EAST ELEVATION**  
SCALE: 1/4"=1'-0"

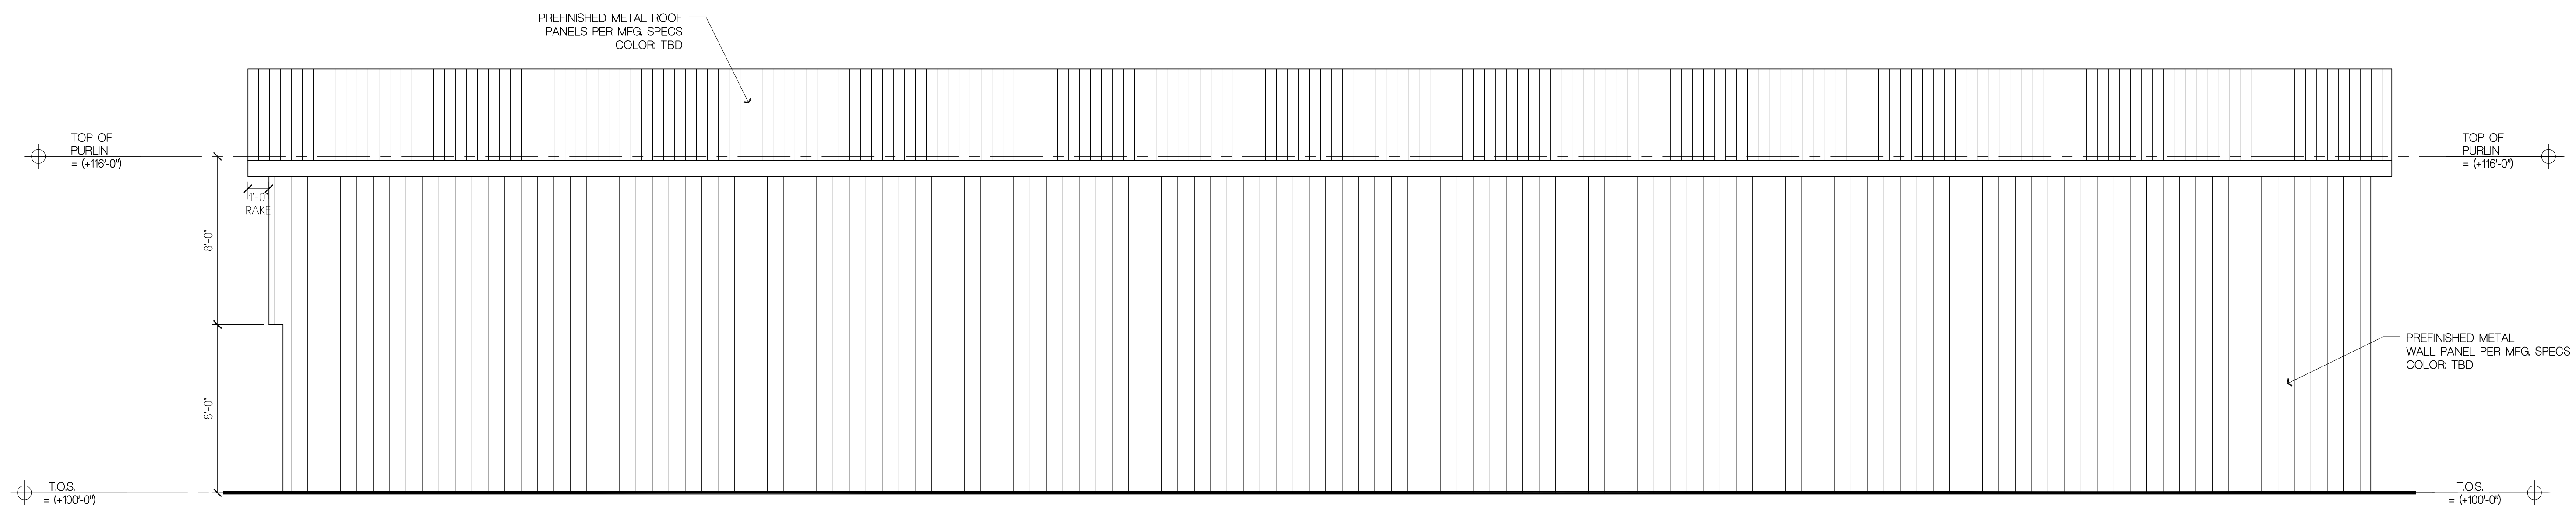

**SOUTH-EAST ELEVATION**  
SCALE: 1/4"=1'-0"