
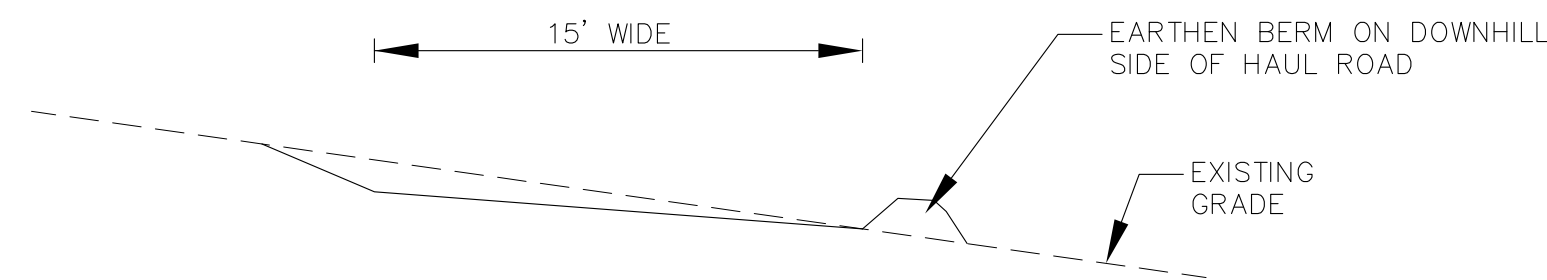



5720 ——— EXISTING CONTOURS
 ———5720——— PROPOSED CONTOUR
 (SF) — x — x — PERIMETER EROSION CONTROL
 SILT FENCE, EROSION LOG,
 OR EARTH BERM
 ~~~~~ LIMITS OF CONSTRUCTION

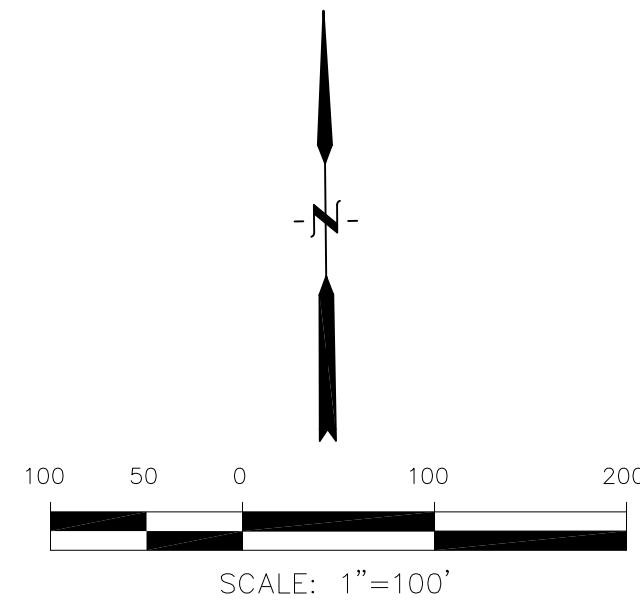

HAUL ROAD  
TYPICAL SECTION

NOTE:


1. SLOPES SHALL BE 4:1 FOR FILL AREA
2. STRAW ECB SHALL BE PLACED ON ALL 4:1 SLOPES

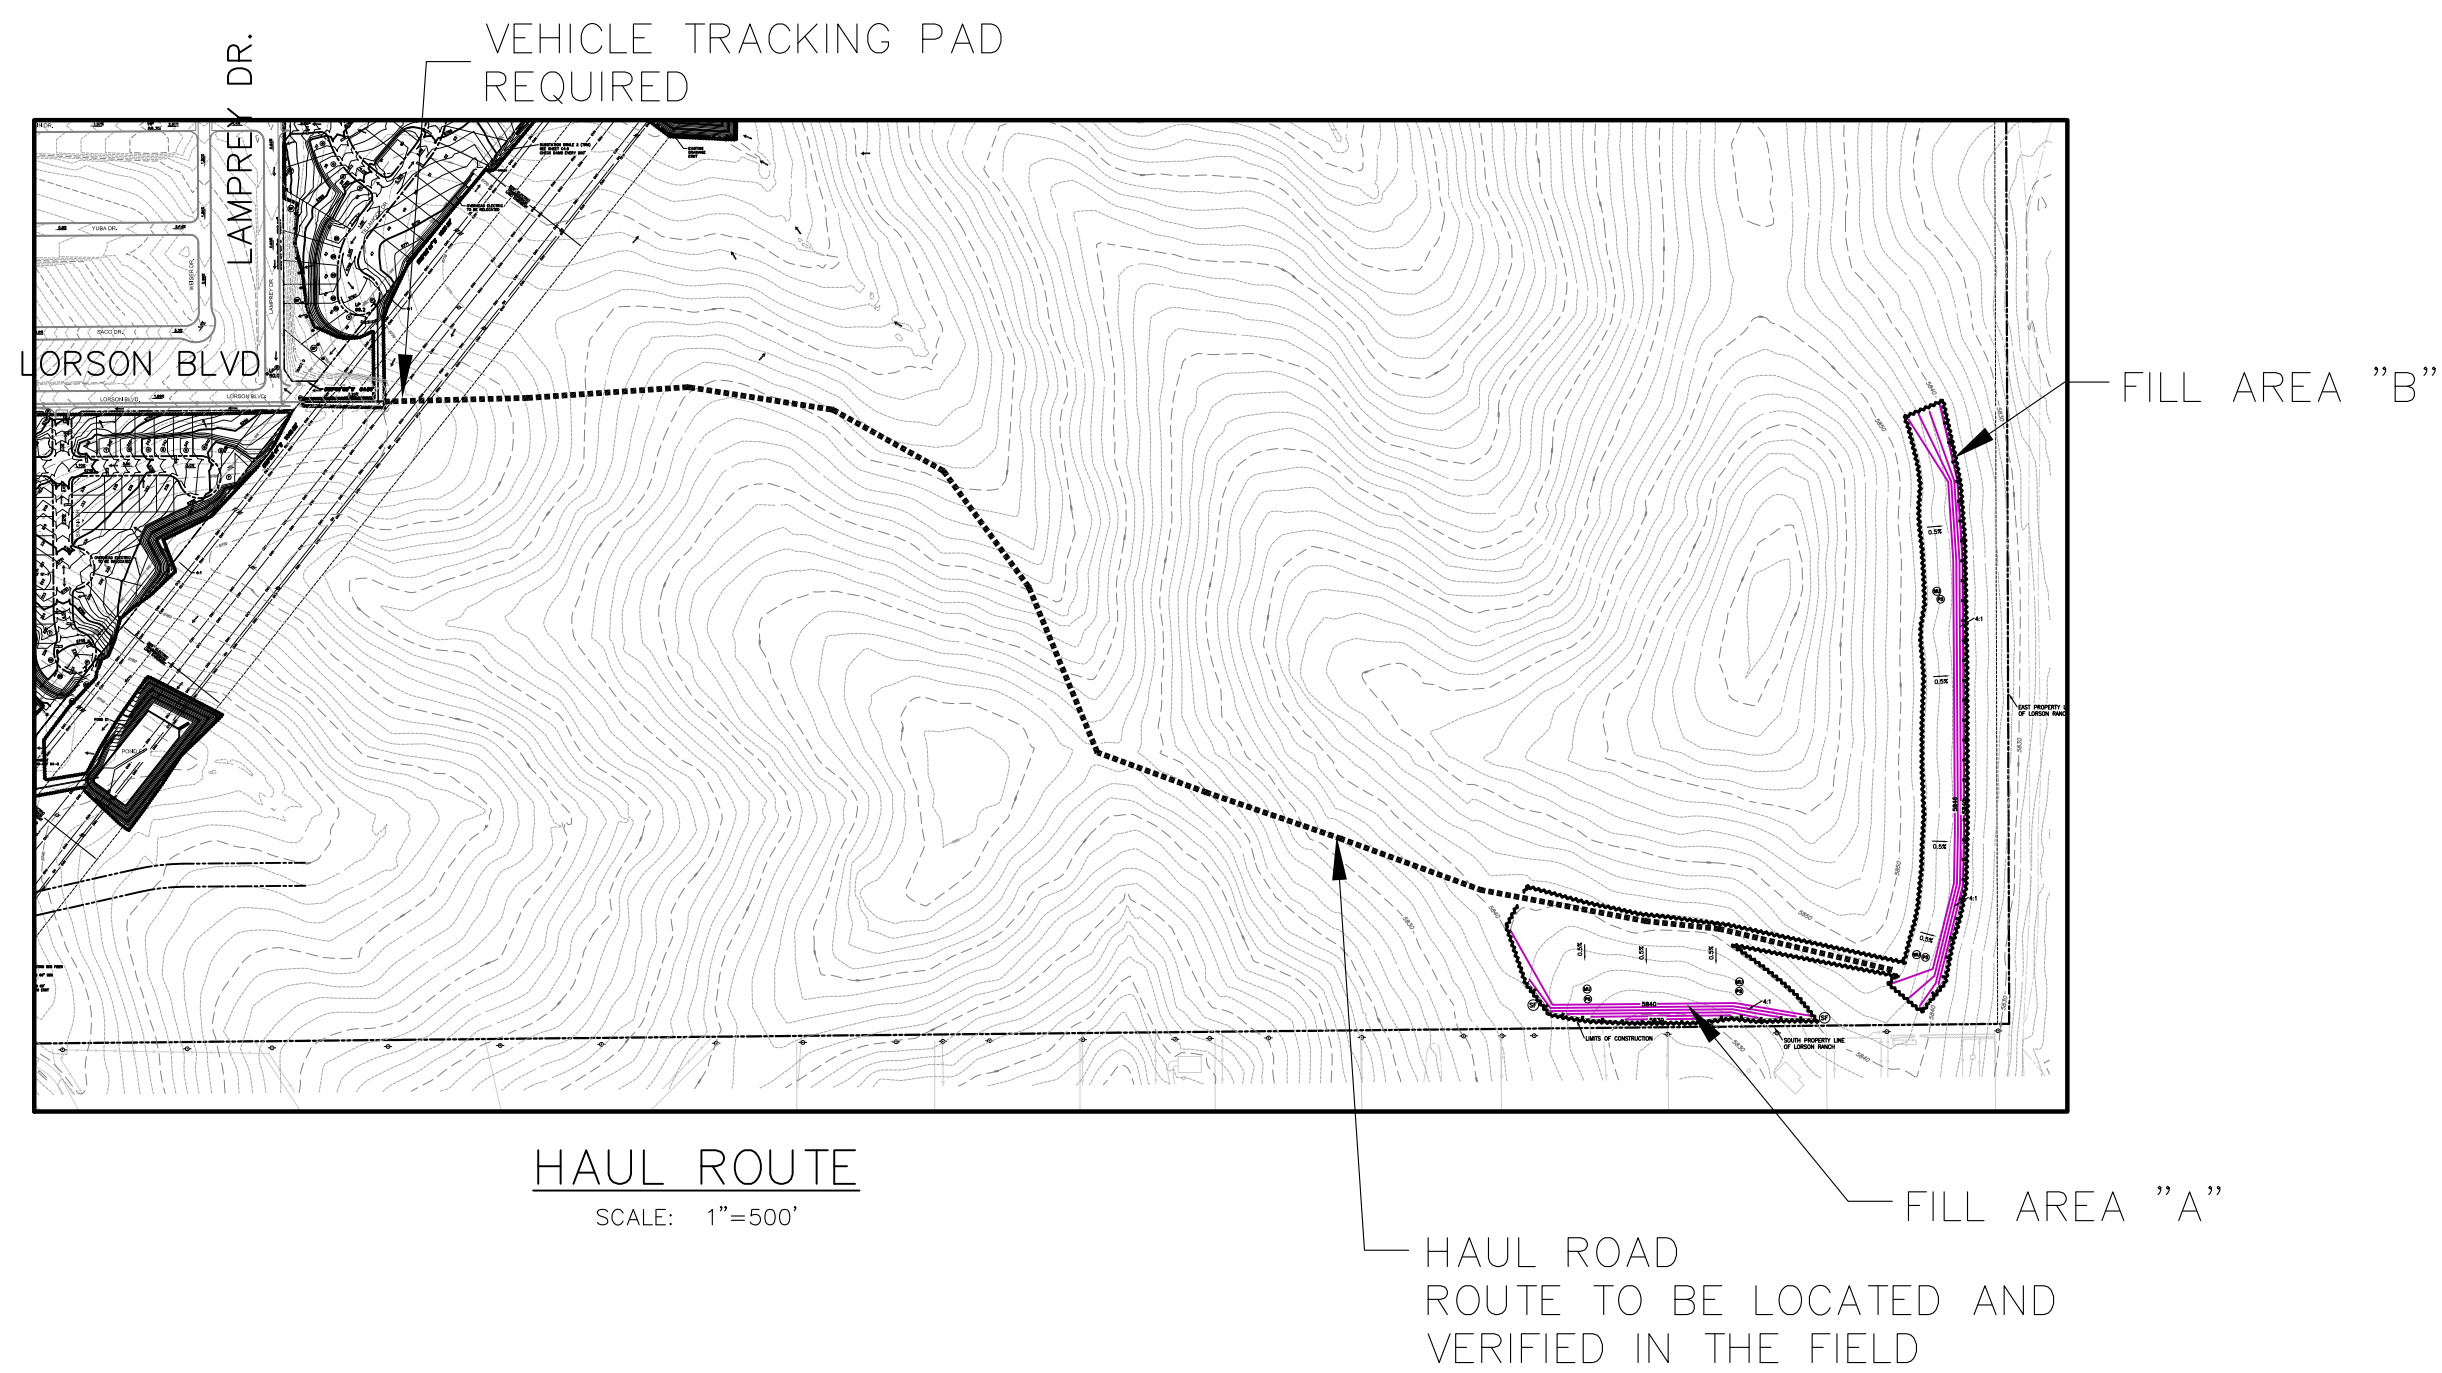

**CORE**  
**ENGINEERING GROUP**  
15004 1ST AVENUE S.  
BURNSVILLE, MN 55306  
PH: 719.570.1100  
CONTACT: RICHARD L. SCHINDLER, P.E.  
EMAIL: Rich@ceg1.com

|   |                                   |   |
|---|-----------------------------------|---|
| DRAWN:                                                                                                 | RLS                               |   |
| DESIGNED:                                                                                              | RLS                               |   |
| CHECKED:                                                                                               | RLS                               |   |
| NO.   | DESCRIPTION                       | DATE   |
| 1.   | ADD OFFSITE FILL AREA SHEET c4.4g | 05/21/2020   |
|   |                                   |   |
|   |                                   |   |
|   |                                   |   |
| PROJECT:<br>LORSON RANCH EAST<br>FILING NO. 4<br>LORSON BLVD.-LAMPREY DR<br>COLORADO SPRINGS, COLORADO |                                   | PREPARED FOR:<br>LORSON, LLC<br>212 N. WAHSAATCH AVE. SUITE 301<br>COLORADO SPRINGS, COLORADO 80903<br>(719) 636-3200<br>CONTACT: JEFF MARK |

LORSON RANCH EAST FILING NO. 4  
FINAL GRADING AND E.C. PLAN  
OFFSITE FILL AREA

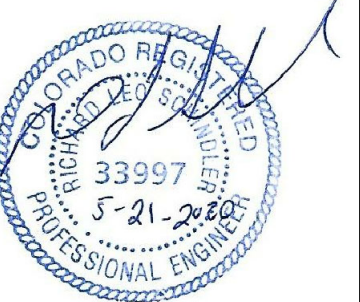

DATE:  
MAY 20, 2020

---

PROJECT NO.  
100.048

---

SHEET NUMBER  
**C4.4a**

---

TOTAL SHEETS: 13