




1 SOUTH DEVELOPMENT ELEV  
DP.04 SCALE: 1/16" = 1'-0"

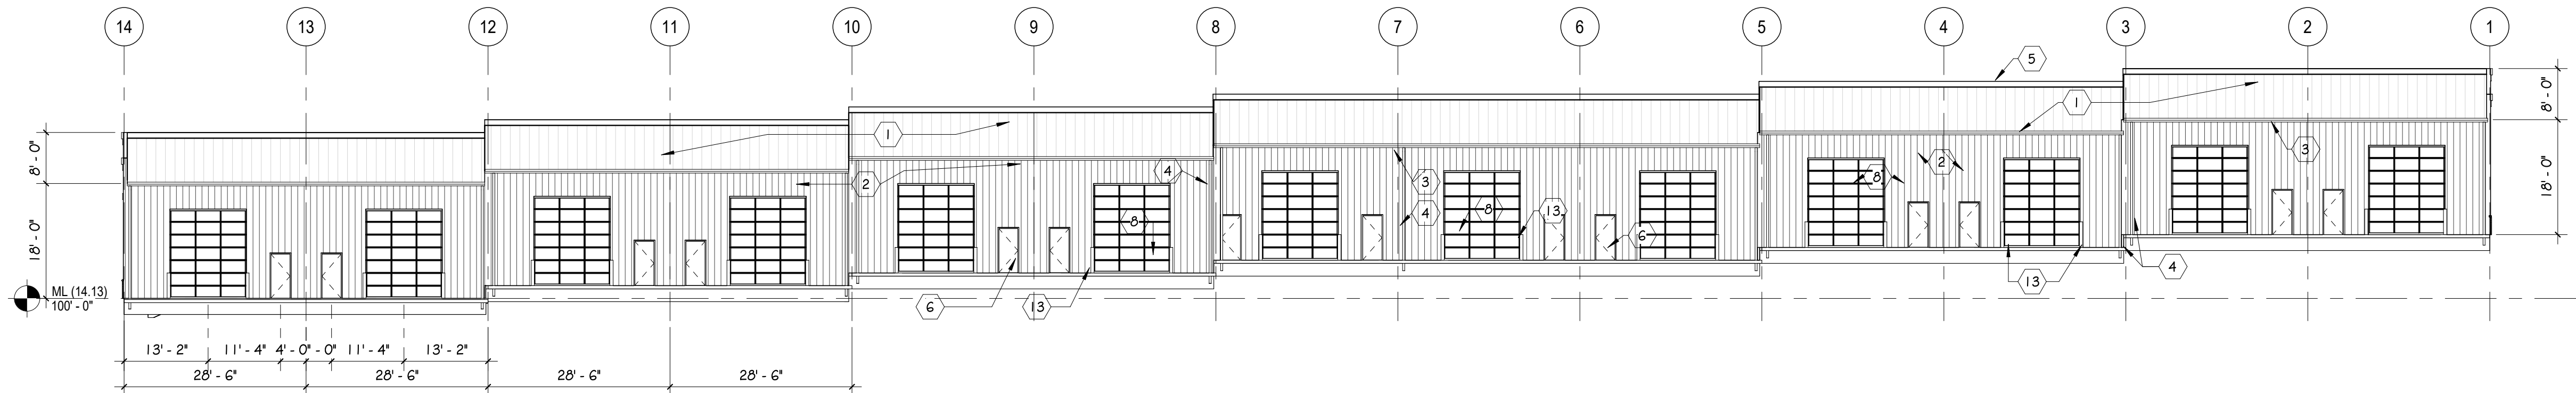


2 NORTH DEVELOPMENT ELEV  
DP.04 SCALE: 1/16" = 1'-0"

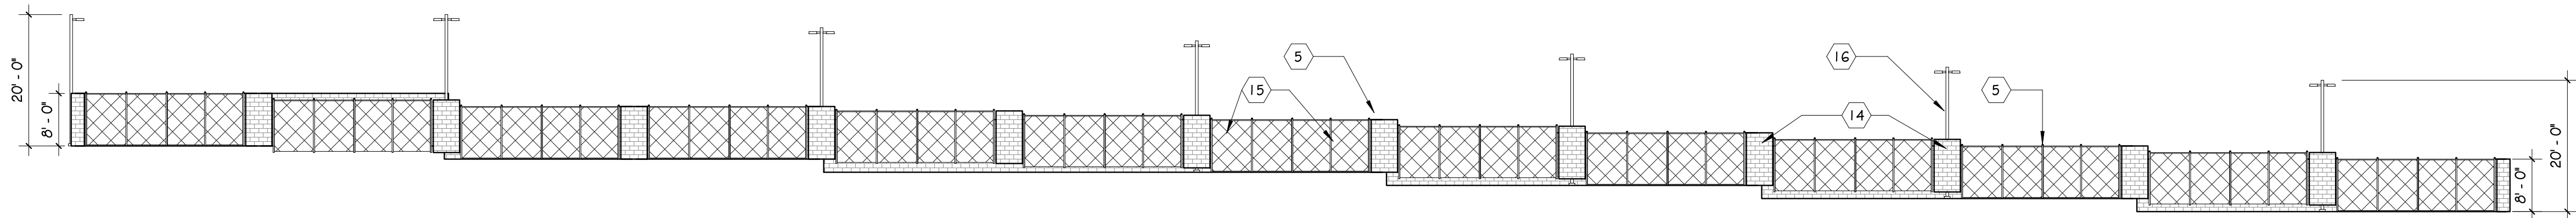


5 SOUTH YARD DEVELOPMENT ELEV  
DP.04 SCALE: 1/16" = 1'-0"

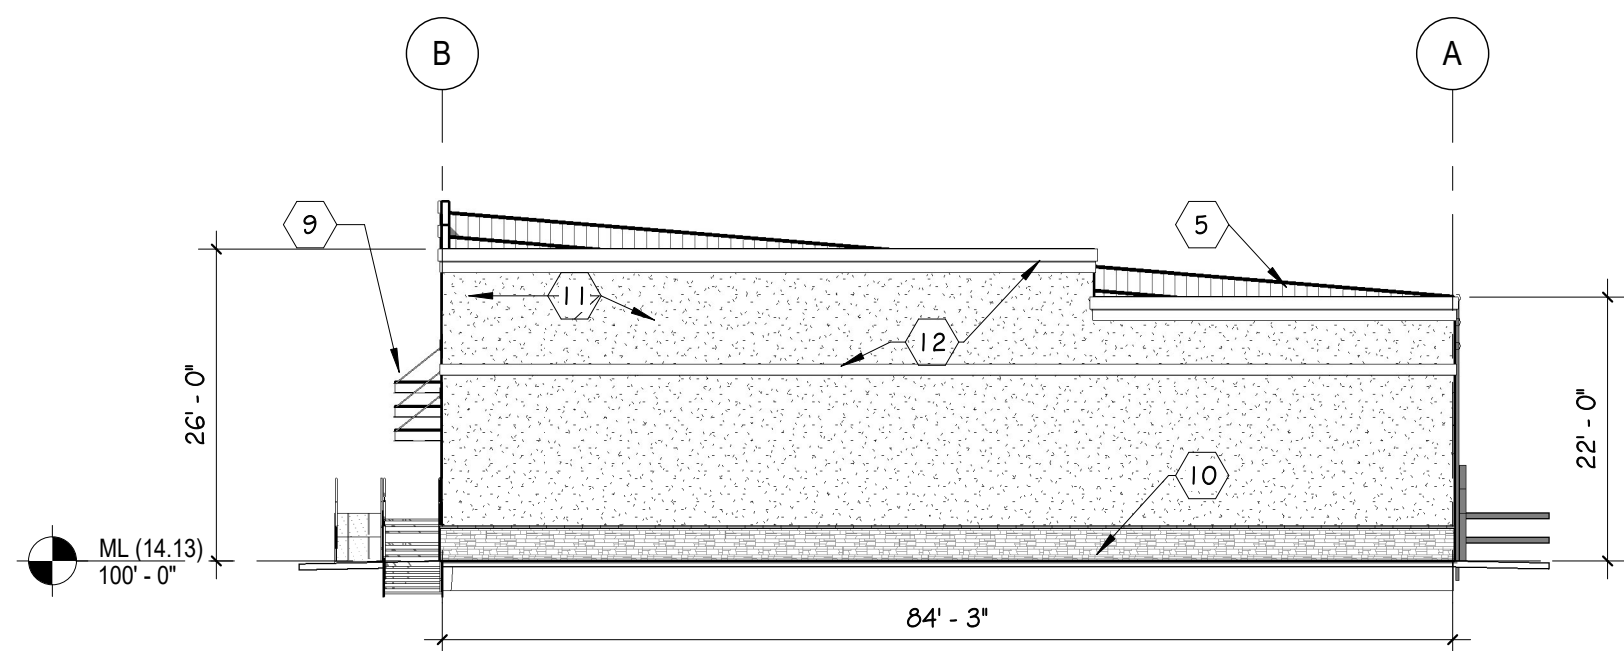

3 EAST DEVELOPMENT ELEV  
DP.04 SCALE: 1/16" = 1'-0"

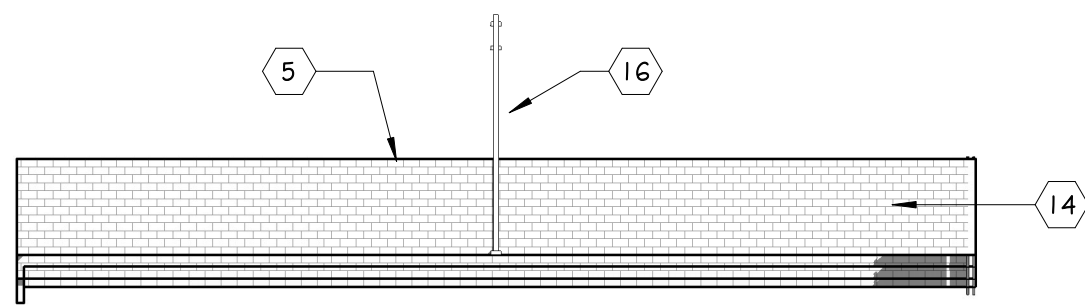

4 WEST DEVELOPMENT ELEV  
DP.04 SCALE: 1/16" = 1'-0"

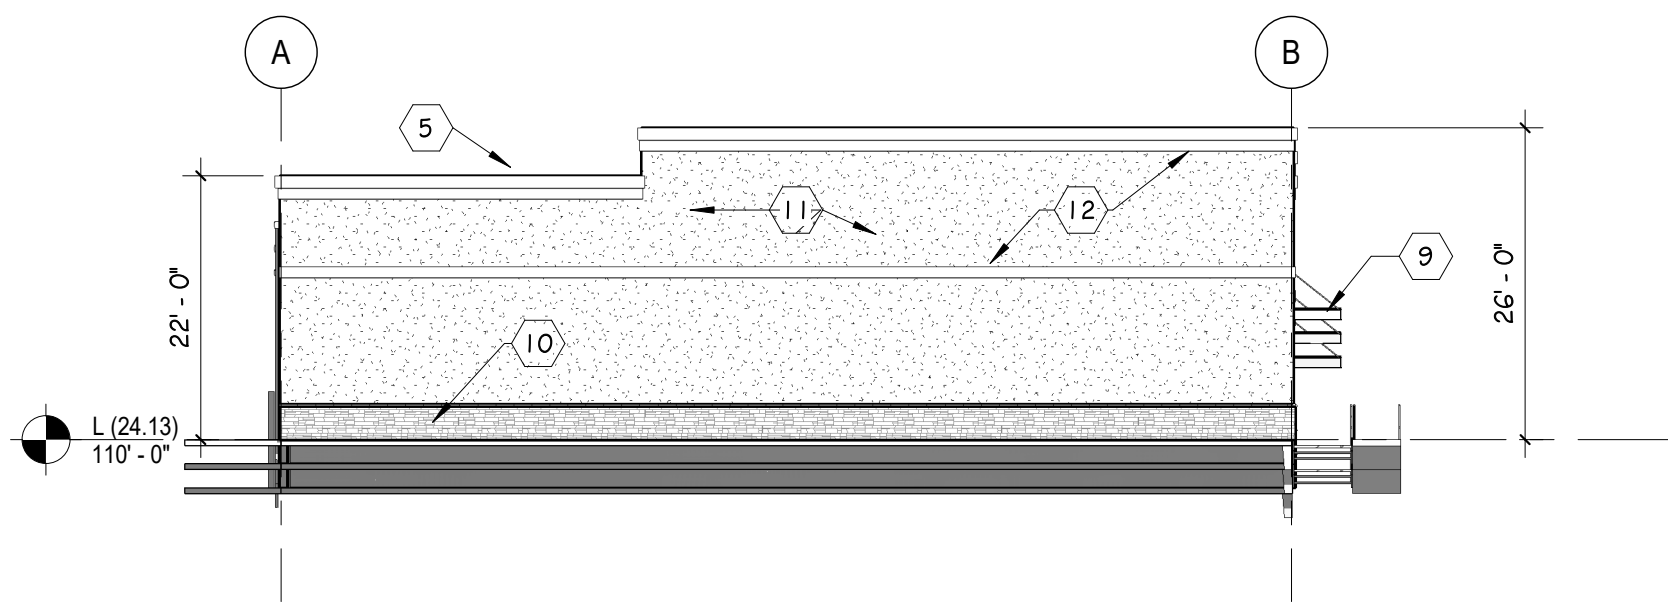

EXTERIOR FINISH SCHEDULE			
MK	MATERIAL	COLOR	FINISH
1	METAL ROOF (PEMB MFGR)	TBD	FACTORY
2	METAL SIDING (PEMB)	TBD	FACTORY
3	PRE FINISHED GUTTERS (PEMB)	TO MATCH SIDING	FACTORY
4	PRE FINISHED DOWNSPOUTS (PEMB)	TO MATCH SIDING	FACTORY
5	METAL CAP FLASHING	TBD	FACTORY
6	HM DOORS (INSULATED)	TBD	FACTORY
7	2"x4 1/2" ALUM STOREFRONT	CLEAR ANODIZED	FACTORY
8	OVERHEAD SECTIONAL DOORS	POLAR WHITE	FACTORY
9	STEEL AWNING (PEMB)	TBD	FACTORY
10	SYNTHETIC STONE VENEER	TBD	FACTORY
11	STUCCO SYSTEM	TBD	PAINT
12	STUCCO ASCENT COLOR	TBD	FACTORY
13	STEEL PIPE BOLLARDS	TRAFFIC YELLOW	FACTORY
14	SPLIT-FACED CMU	TRI-BLEND COLOR	FACTORY
15	CHAINLINK FENCE W/ SLATS	SLATS 90% OPACITY	FACTORY
16	LIGHT POLE	TBD	FACTORY

ROCKY MOUNTAIN GROUP  
ENGINEERS  
ARCHITECTURAL  
MECHANICAL  
ELECTRICAL  
CIVIL  
PLANNING  
SOUTHERN COLORADO  
19375 BEACON LITE RD., MONUMENT, CO 80132  
(719) 488-2145 ~ WWW.RMGENGINEERS.COM

NORTHCREST CENTER  
CONSTITUTION AVE, COLORADO SPRINGS, CO  
LEISURE CONSTRUCTION

EXTERIOR ELEVATIONS  
DEVELOPMENT PLANS

ARCH:ENG: KEM  
DRAWN: JDZ  
CHECKED: km  
DATE: 06.18.21  
REVISION: 

REVISION	DATE

  
JOB NO: 180649  
SHEET NO: DP.04