






# A-1 Chipseal Landscape Plan

7231 Cole View  
7245 Cole View

1095 WESTERN DRIVE  
MOBILE HOME PARK

-  Existing Tree
-  Existing Shrub
-  5 - Proposed Trees - Select from the existing tree species planted in front of 7231 Cole View  
Minimum size at time of planting - 1.5" caliper B&B
-  19 - Proposed Shrubs - Select from the existing shrub species planted in front of 7231 Cole View  
Minimum size at time of planting - 5 Gallon Container

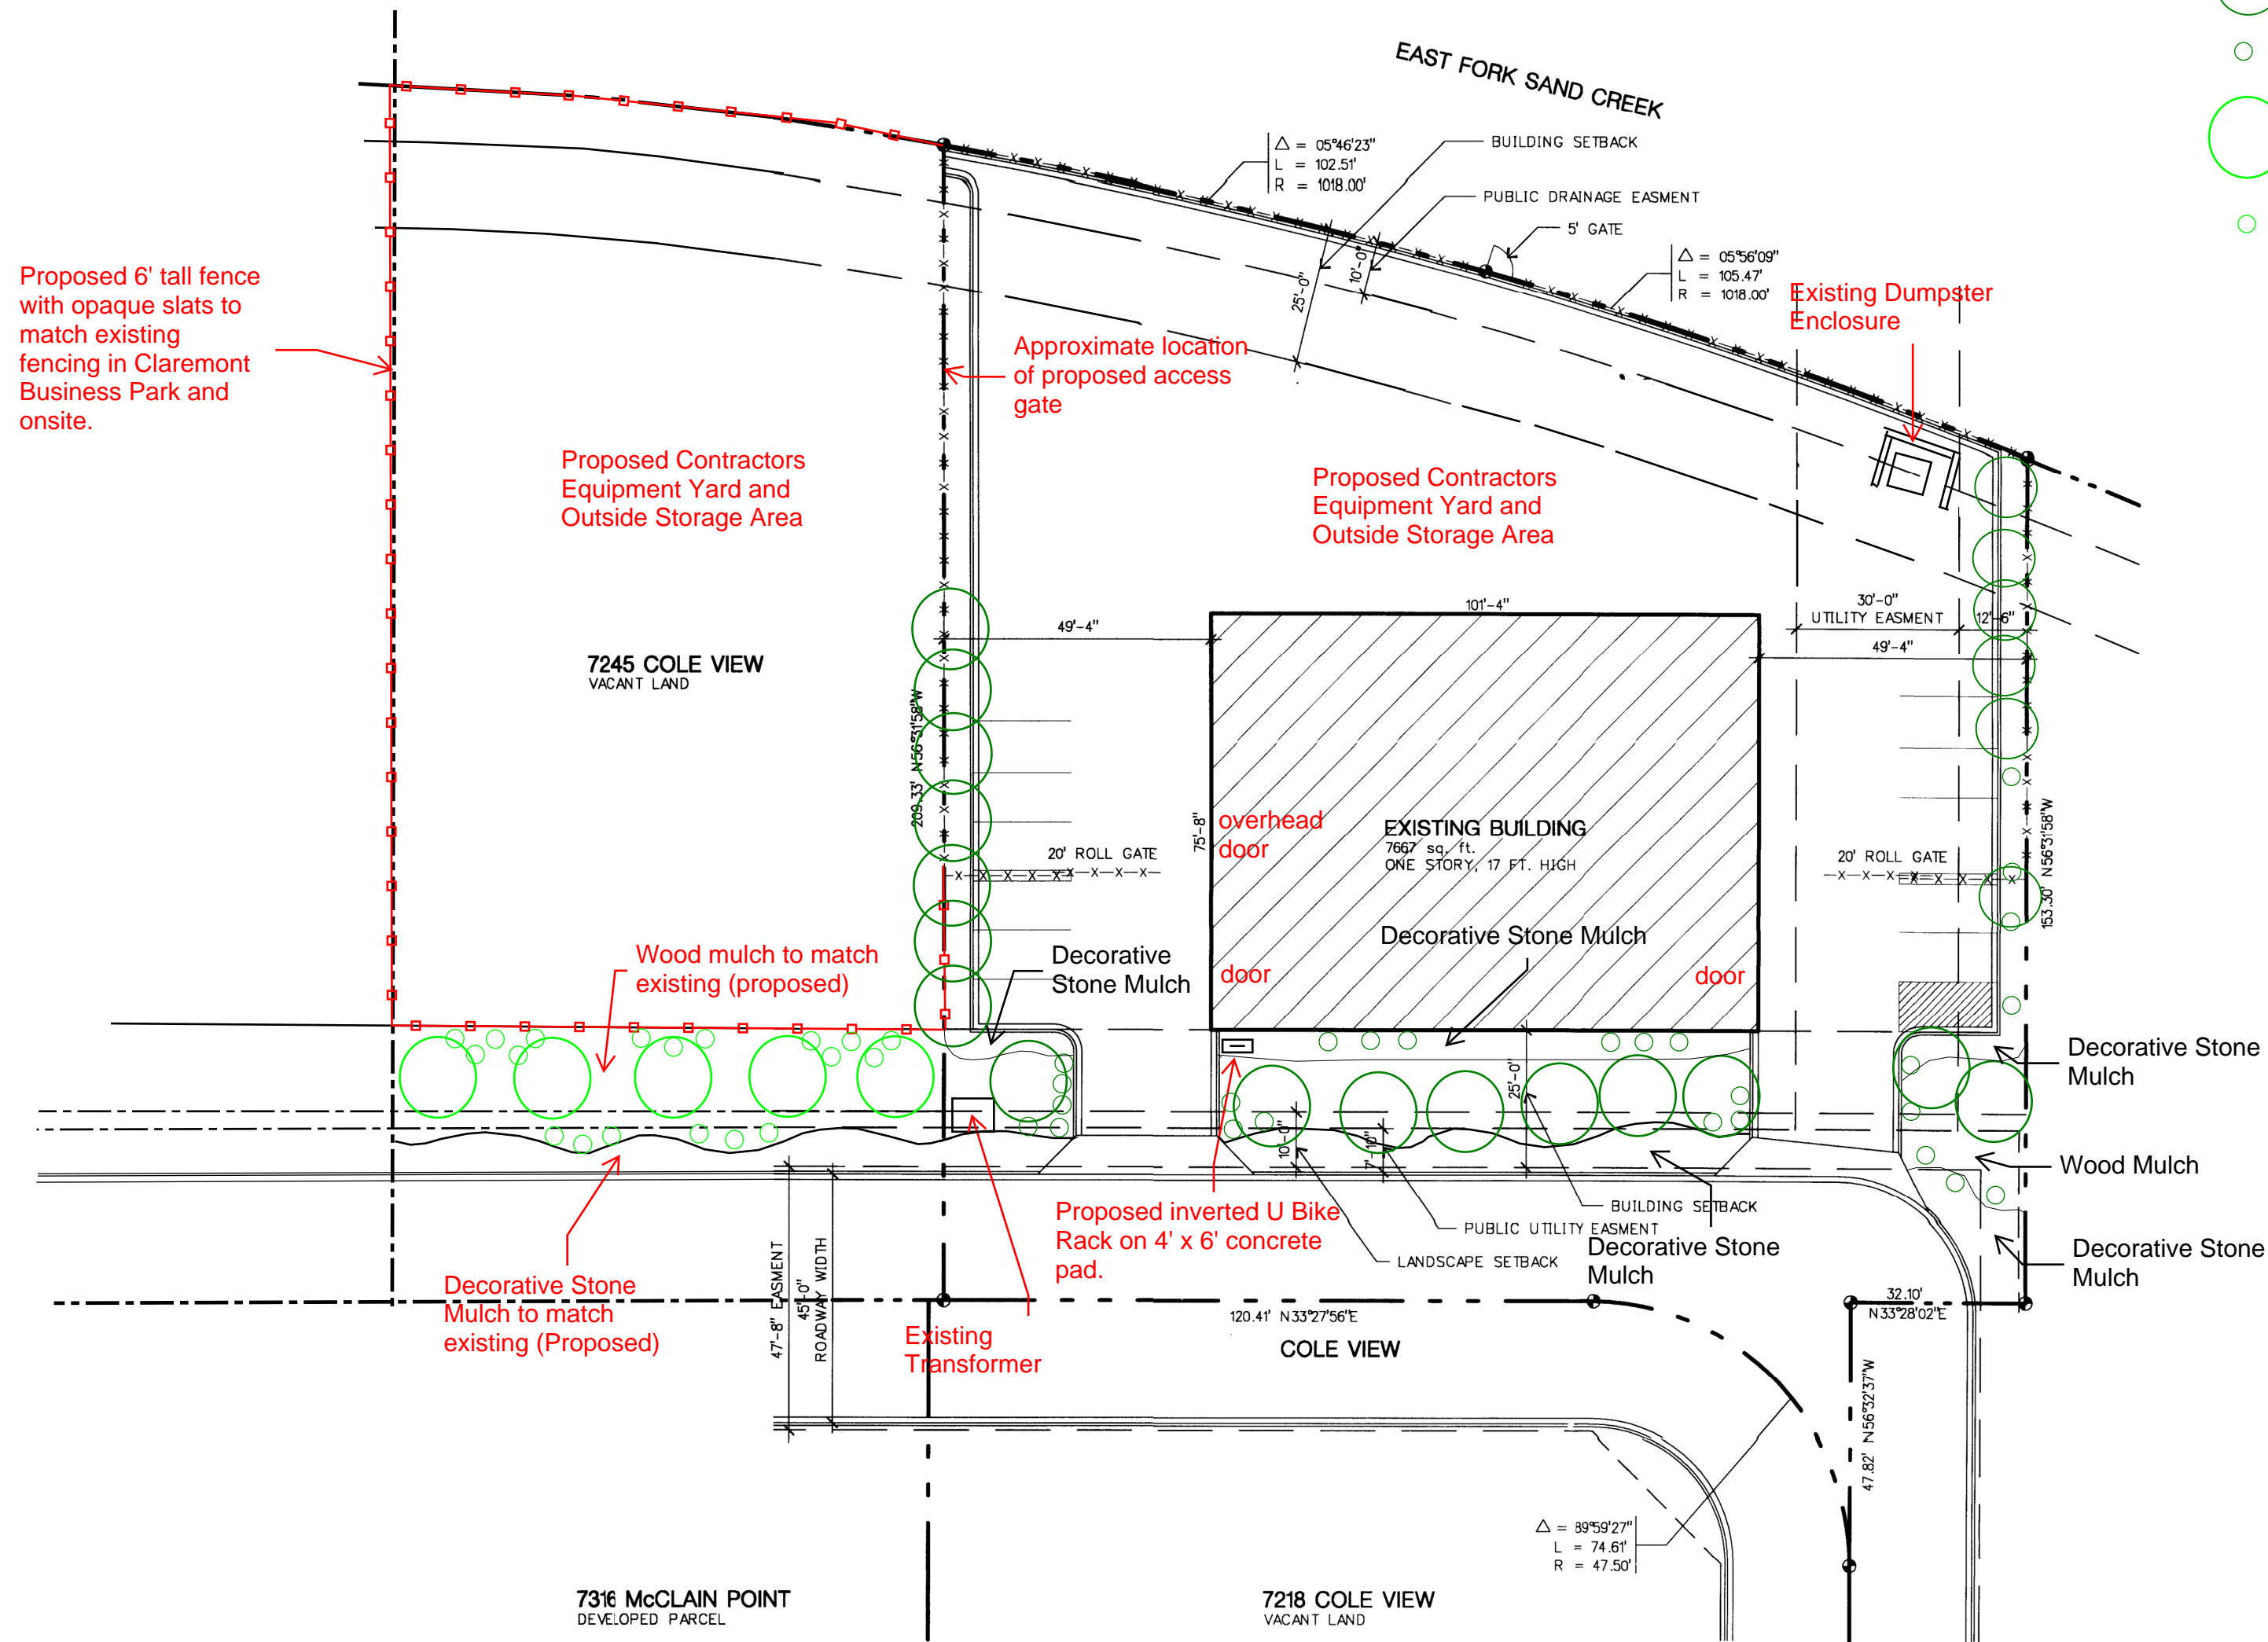

Existing Parking: 10 spaces  
Proposed Parking: 10 spaces  
Existing HC Parking: 1 van accessible space  
Proposed HC Parking: 1 van accessible space  
Existing Bike Parking: 0  
Proposed Bike Parking: 1 Rack

## EXISTING SITE PLAN

SCALE: 1" = 20'

