


FLOOR PLAN BUILDING E

A=1	Scale	RJM
	Checked	RJM
	Date	06 / 13 / 2019
	Sheet No.	19-175



12 / 04 / 2019	
SQUARE FOOTAGE	
Workarea Area	7345 sq

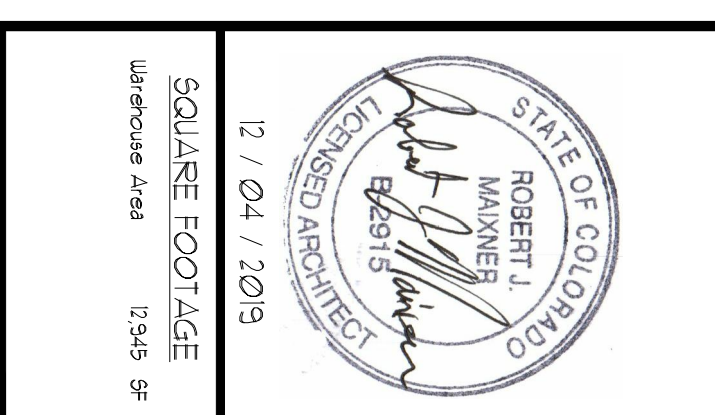

RJM Designs  
 Robert J Maixner  
 ARCHITECT/PLANNER  
 cell (719) 660-6183  
 maxarctec@aol.com

Kramer Construction, Inc.  
 5030 Silver Drive, Colorado Springs, CO 80921  
 phone 719-243-4188  
 Eastgate Building E  
 1225 E Highway 24, Colorado Springs, CO  
 Units 100, 105, 110, 115, 120, 125 & 130  
 TR A Highway 24 Eastgate Business Park,  
 EX Purposed Building e

8/19/2019	37
-----------	----

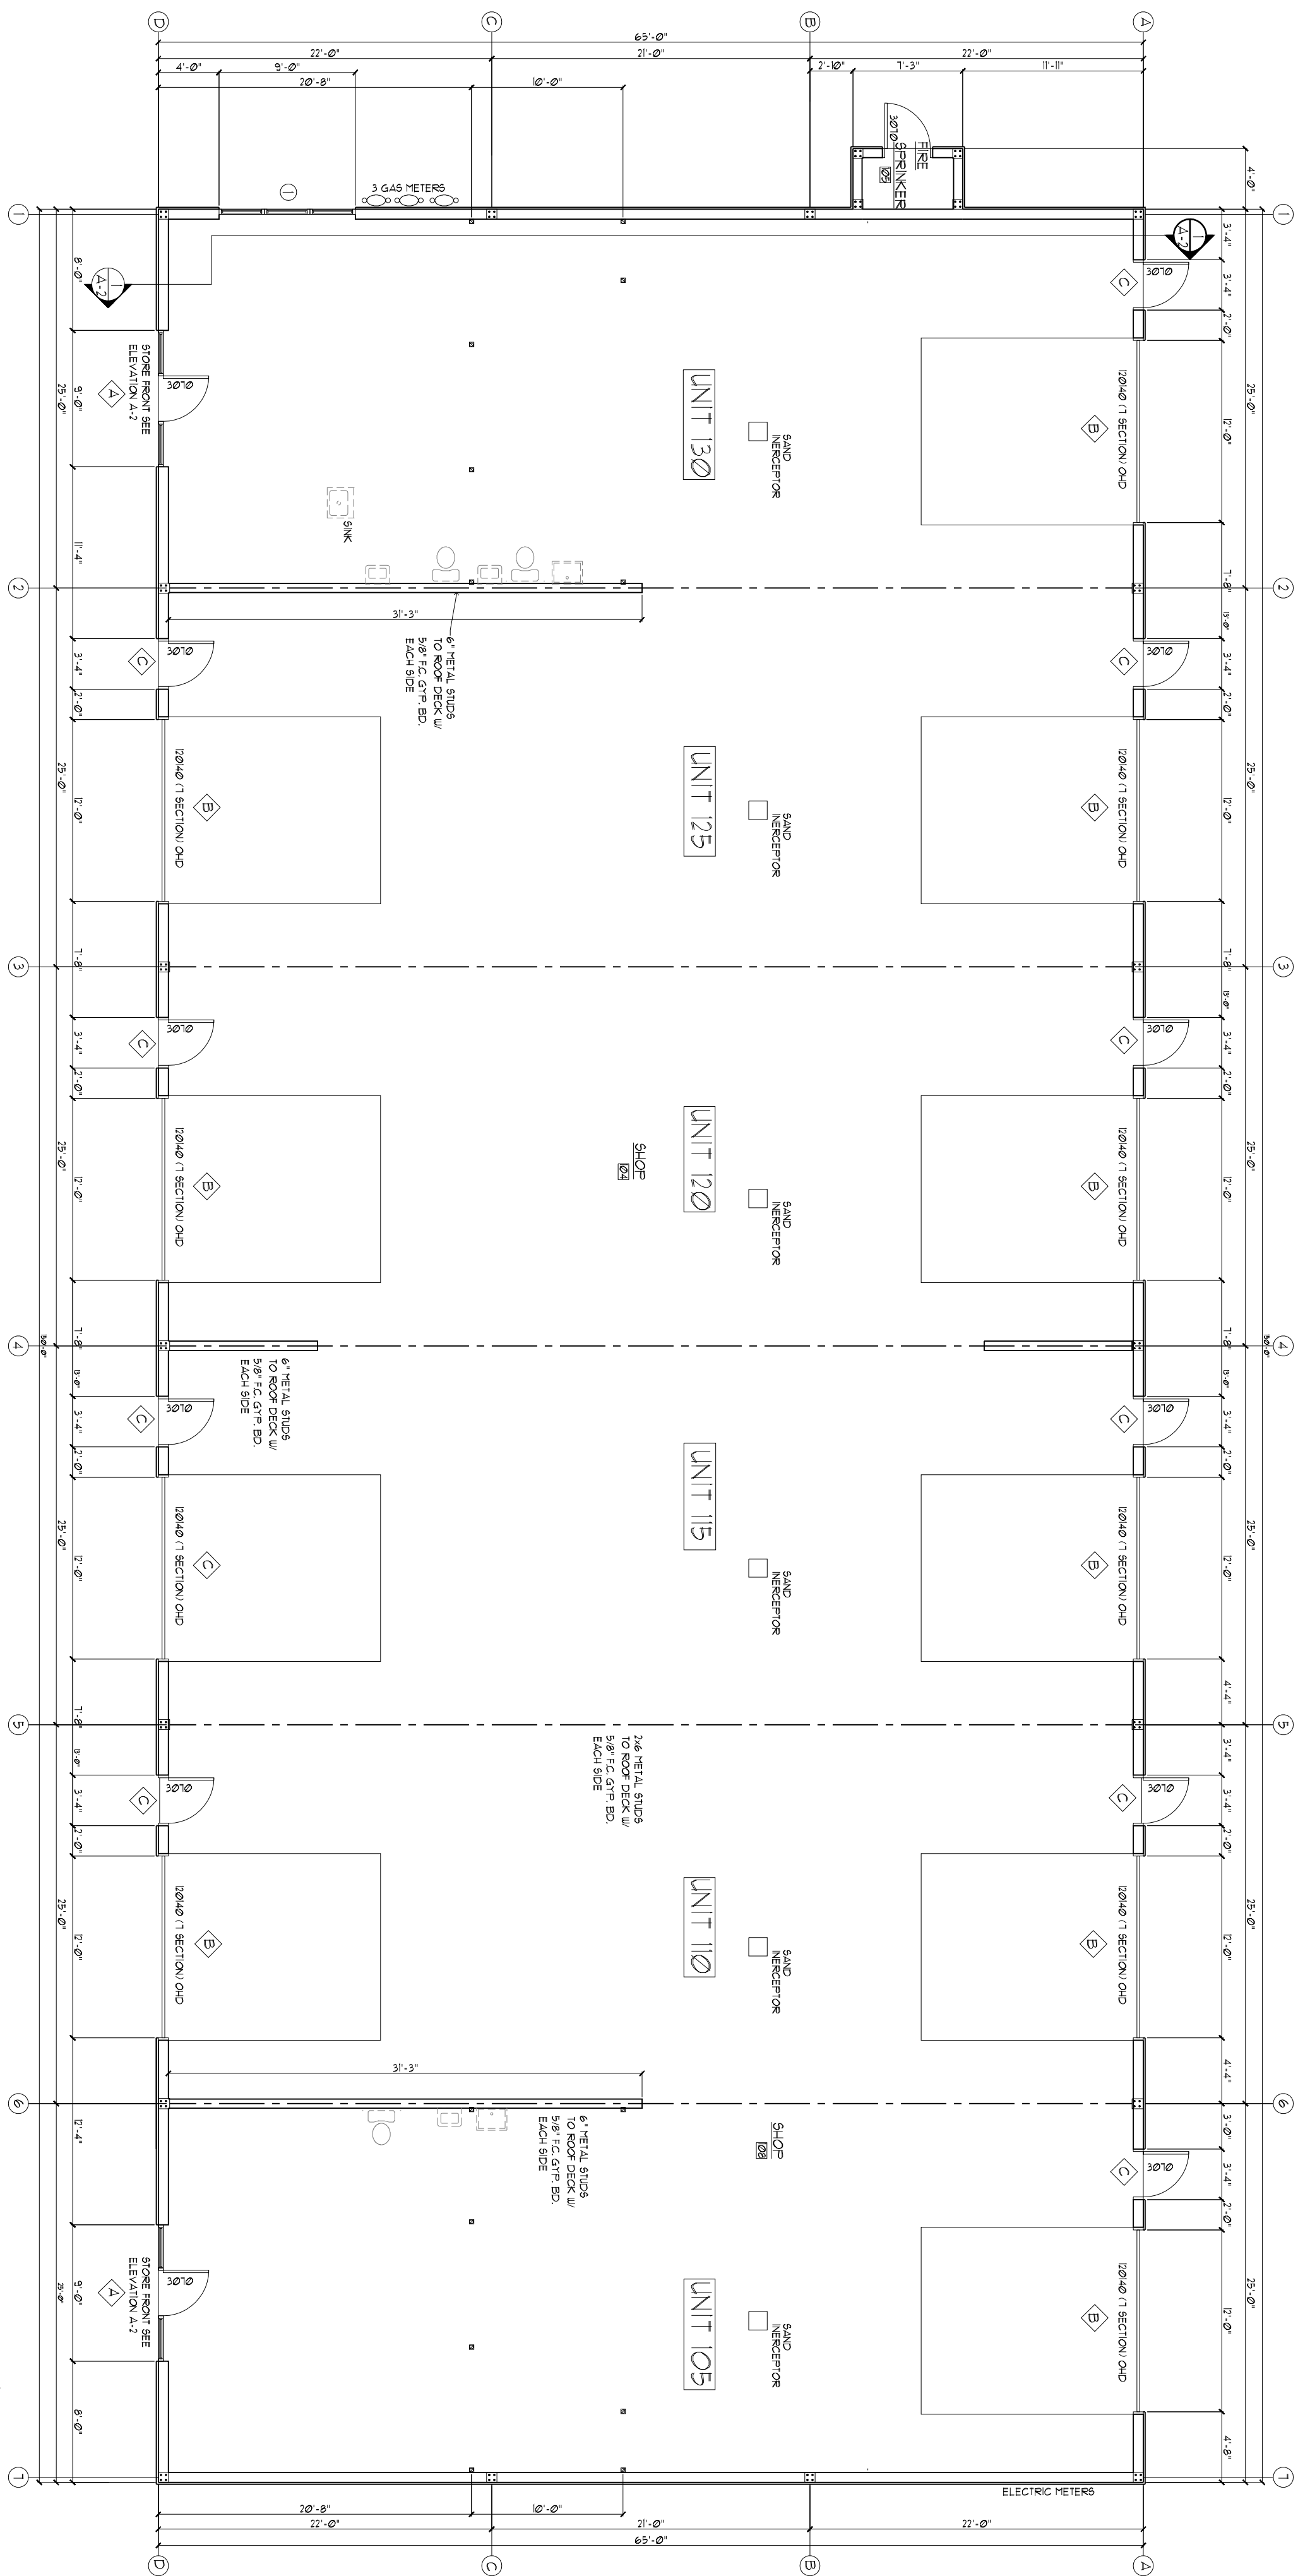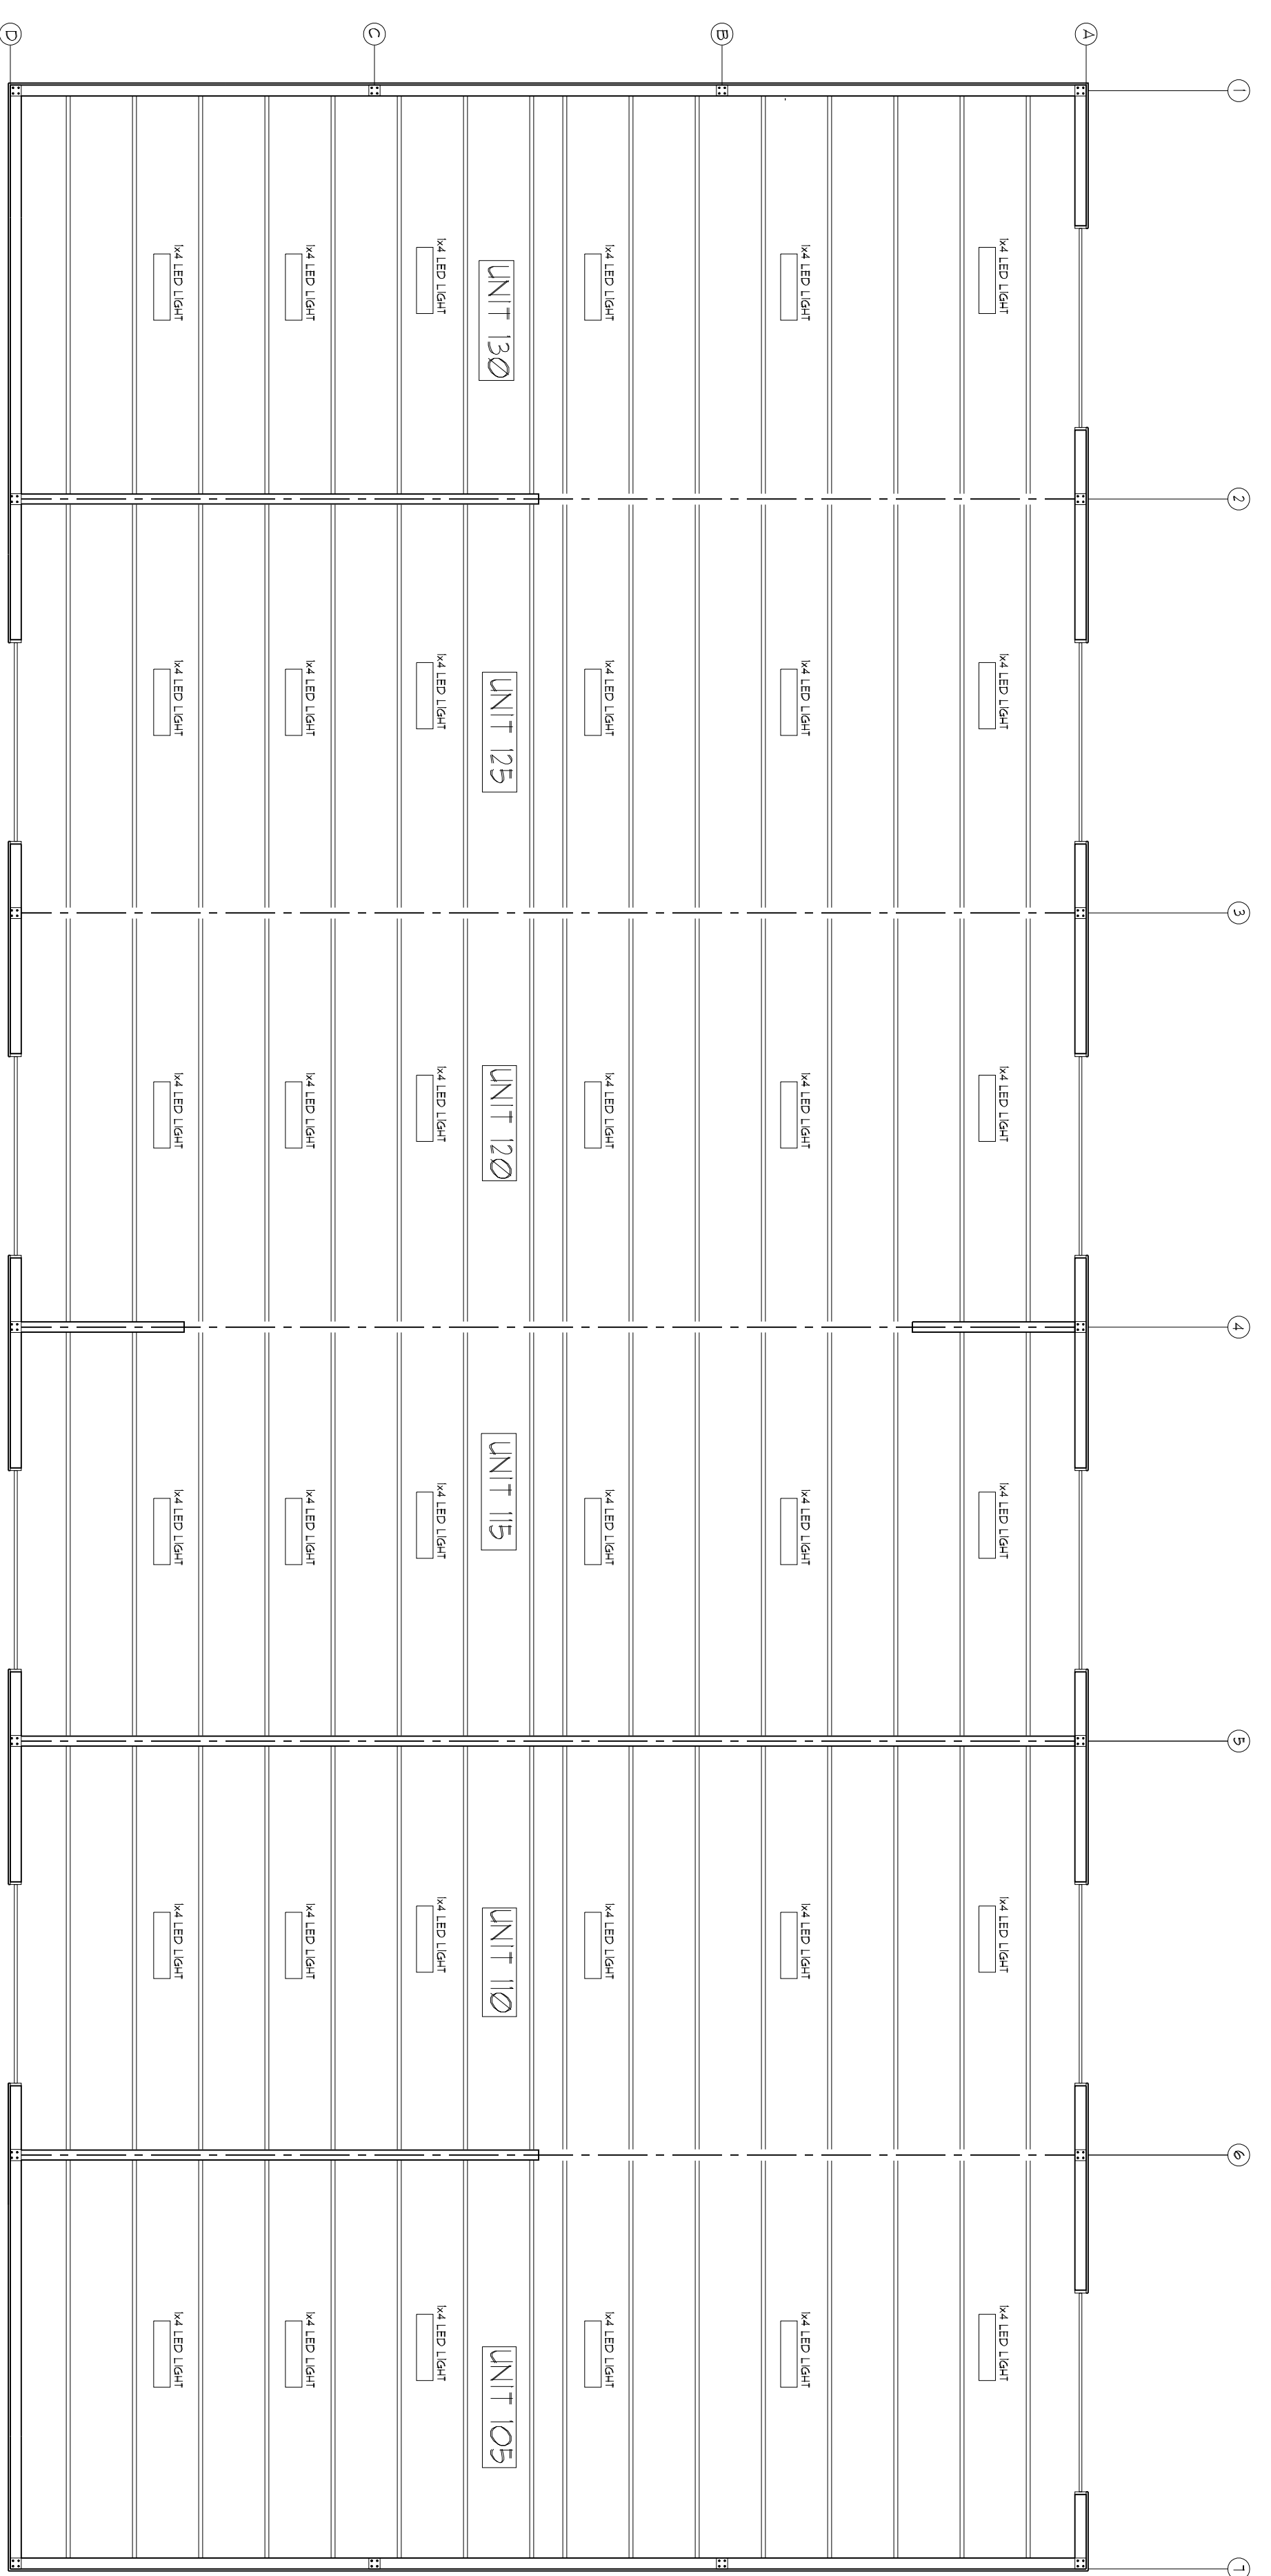

	ROBERT J. MAIXNER ARCHITECT/PLANNER cell (719) 660-6183 maxarctec@aol.com	Kramer Construction, Inc. 5030 Silver Drive, Colorado Springs, CO 80921 phone 719-243-4188 Eastgate Building 1245 E Highway 24, Colorado Springs, CO Suites 105, 110, 115, 120, 125, 130 TR A Highway 24 Eastgate Business Park EX Purposed Building B	8/16/2019 BR
	10 / 28 / 2019 SQUARE FOOTAGE 9179 sq	DRAWN RJM CHECKED RJM DATE 06 / 10 / 2019 19-002 SHEET NO.	A = 1