




6162 S. Willow Drive, Suite 320 Greenwood Village, CO 80111 303.770.8884 GallowayUS.com

PRELIMINARY
PROPERTIES

RECTOR

COPYRIGHT
THESE PLANS ARE AN INSTRUMENT OF SERVICE
AND ARE THE PROPERTY OF GALLOWAY, AND MAY
NOT BE DUPLICATED, DISCLOSED, OR
REPRODUCED WITHOUT THE WRITTEN CONSENT
OF GALLOWAY. COPYRIGHTS AND INFRINGEMENTS
WILL BE ENFORCED AND PROSECUTED.

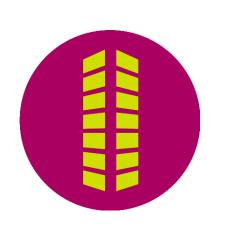


E DEVELOPMENT PLAN NSTITUTION STORAGE

Date Issue/Description

Project No:	JDA000002
Drawn By:	SDM
Checked By:	SDM
Date:	04/22/22

CONCEPT FLOOR PLAN

A1.1

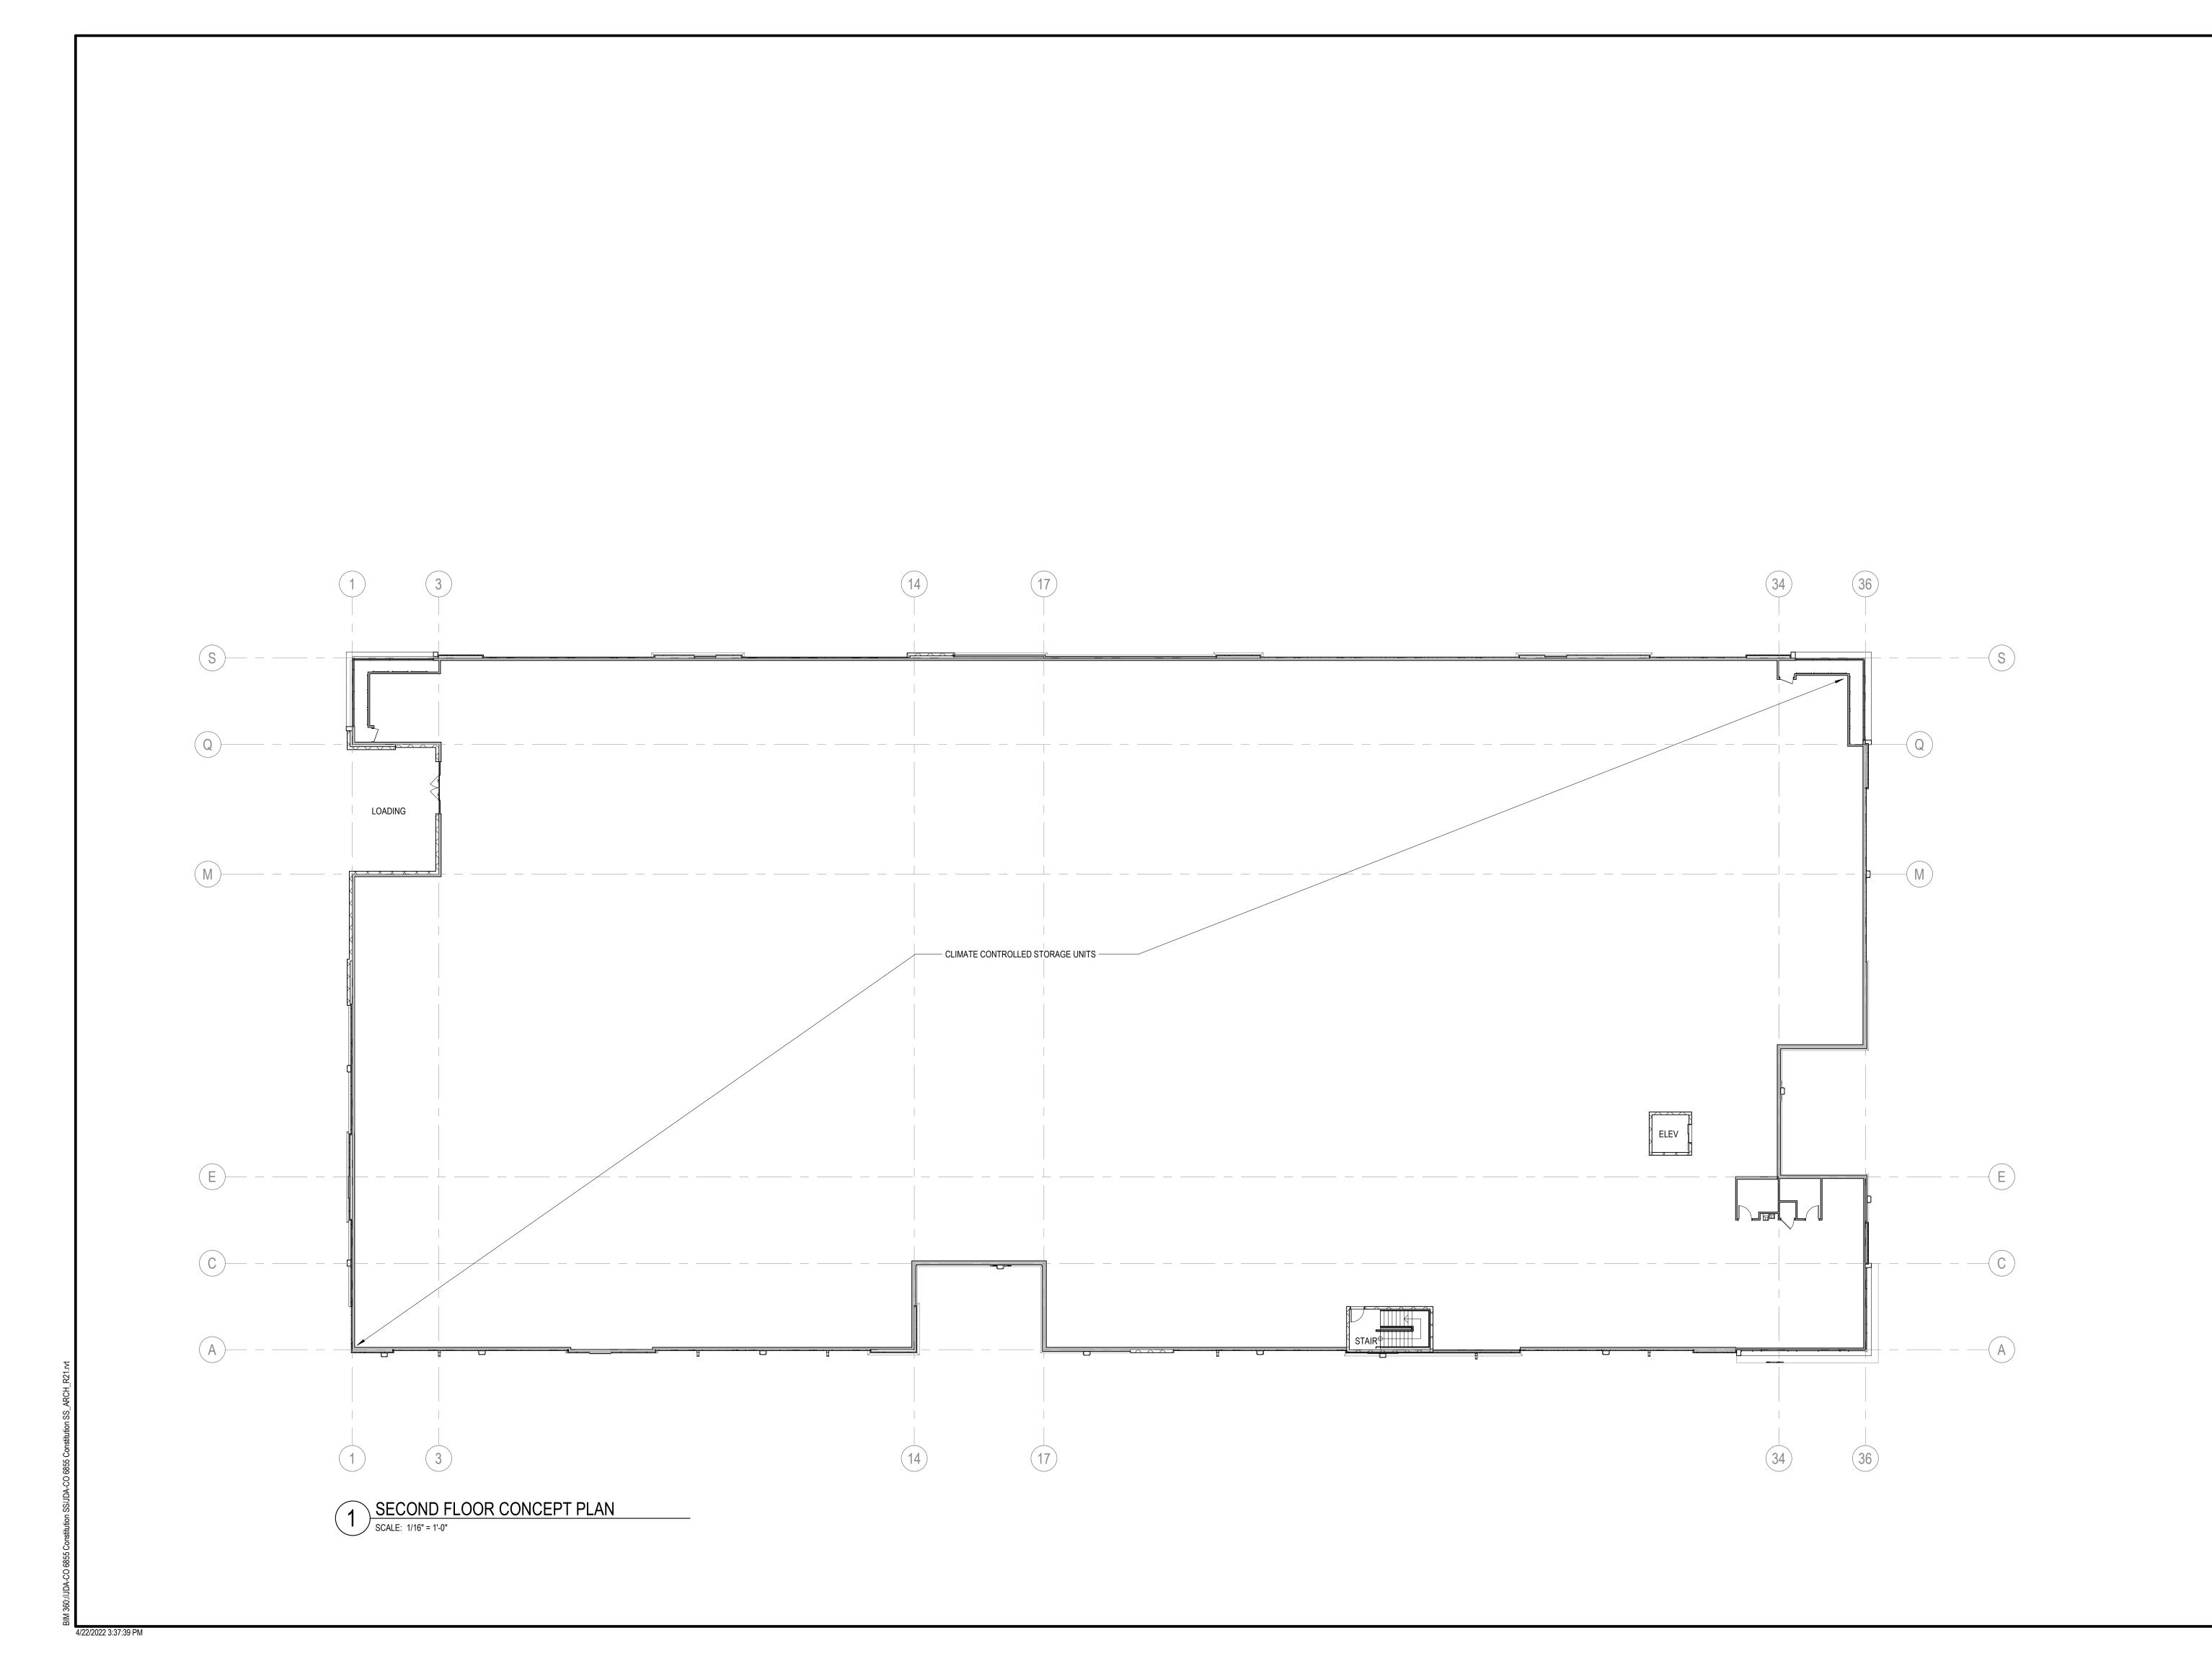


Galloway

6162 S. Willow Drive, Suite 320 Greenwood Village, CO 80111 303.770.8884 GallowayUS.com

PRINTED ROOMS TRUCTION NOT FOR CONSTRUCTION

COPYRIGHT
THESE PLANS ARE AN INSTRUMENT OF SERVICE
AND ARE THE PROPERTY OF GALLOWAY, AND MAY
NOT BE DUPLICATED, DISCLOSED, OR
REPRODUCED WITHOUT THE WRITTEN CONSENT
OF GALLOWAY. COPYRIGHTS AND INFRINGEMENTS
WILL BE ENFORCED AND PROSECUTED.

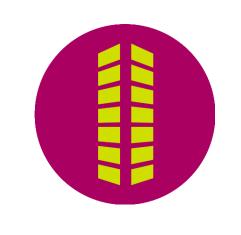

TE DEVELOPMENT PLAN INSTITUTION STORAGE

 Project No:
 JDA000002

 Drawn By:
 SDM

 Checked By:
 SDM

 Date:
 04/22/22

CONCEPT FLOOR PLAN

A1 2