




SOUTH ELEVATION



NORTH ELEVATION



EAST ELEVATION

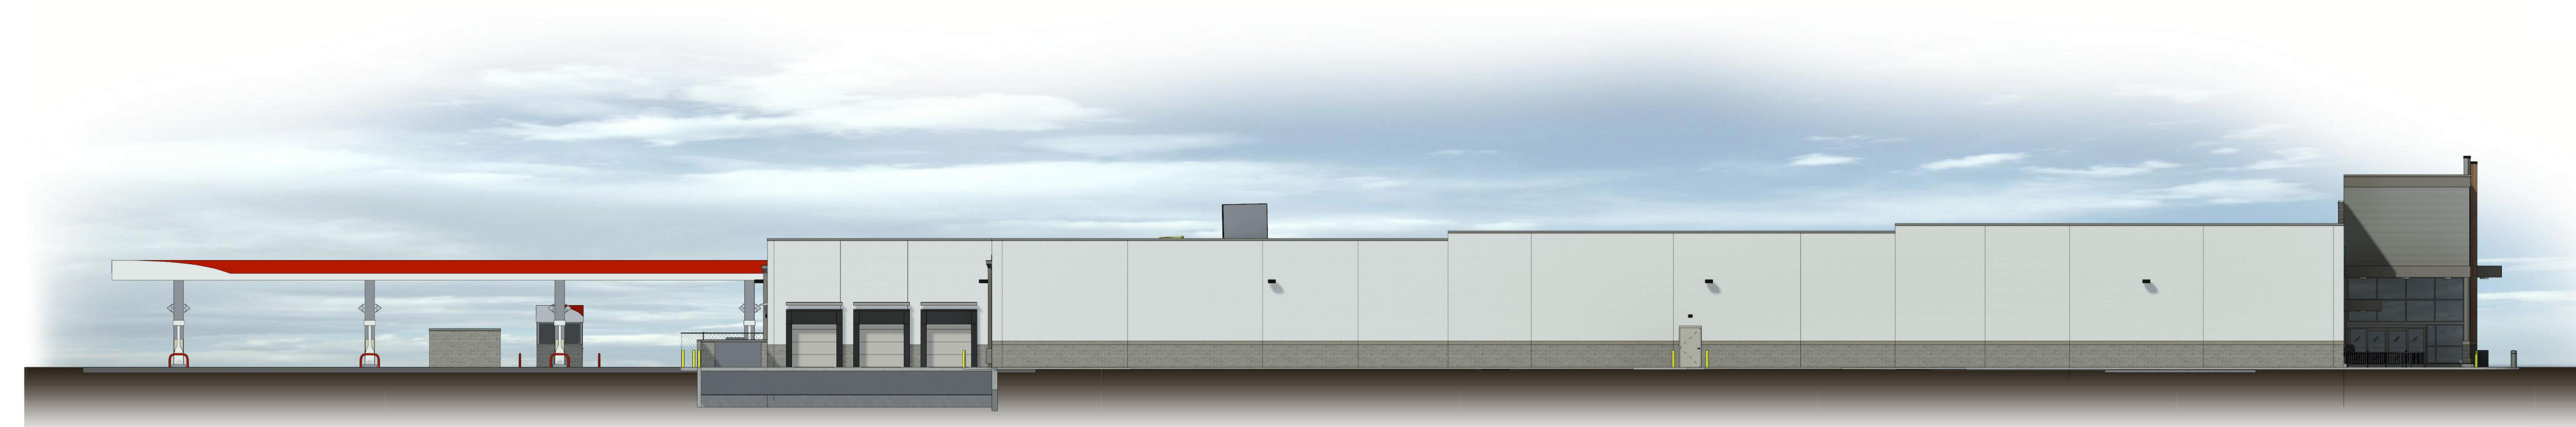

WEST ELEVATION



February 8, 2022

KING SOOPERS KS147


7530 FALCON MARKETPLACE DRIVE  
FALCON, CO  
520302









SOUTH ELEVATION

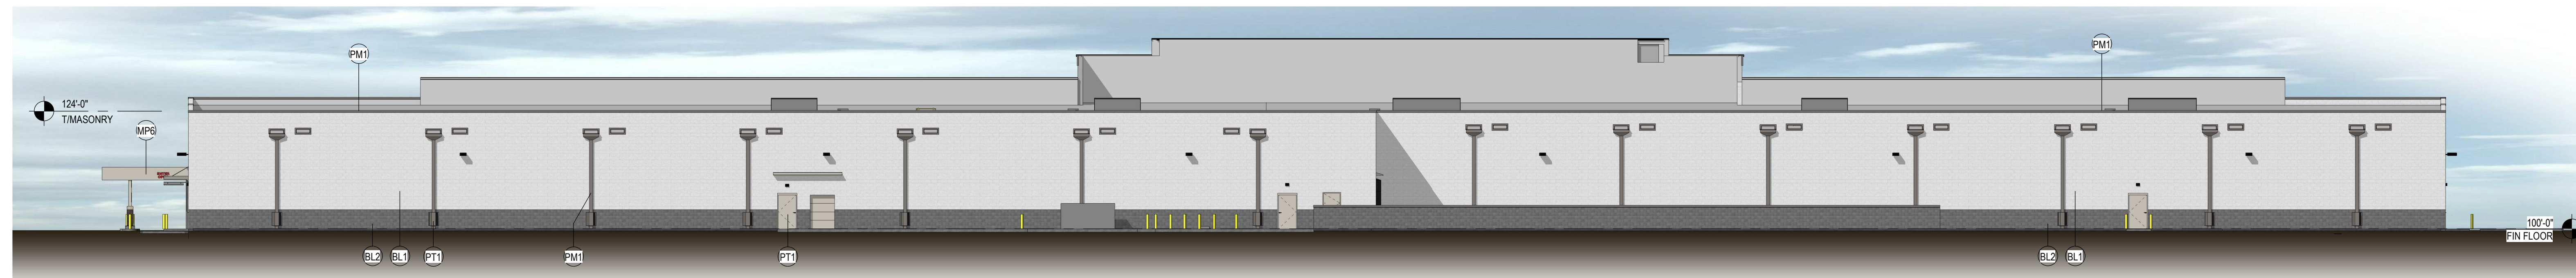

NORTH ELEVATION

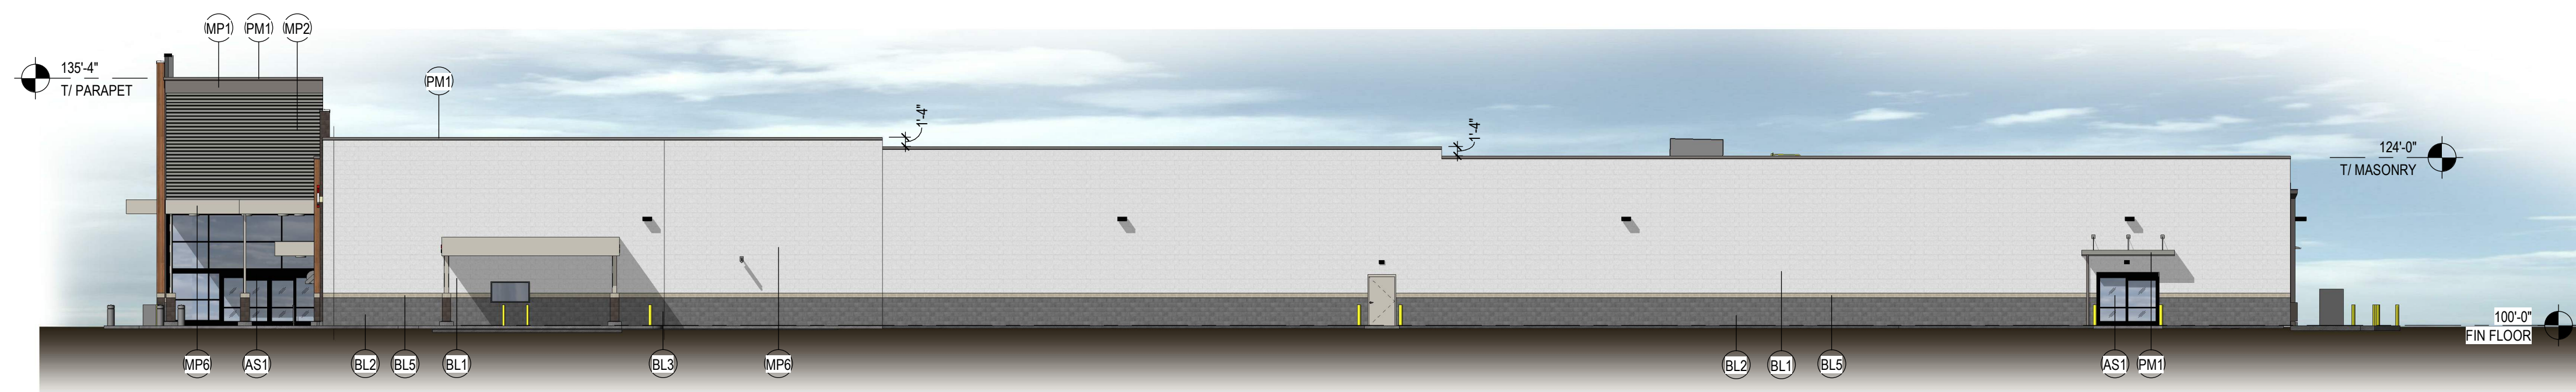

EAST ELEVATION

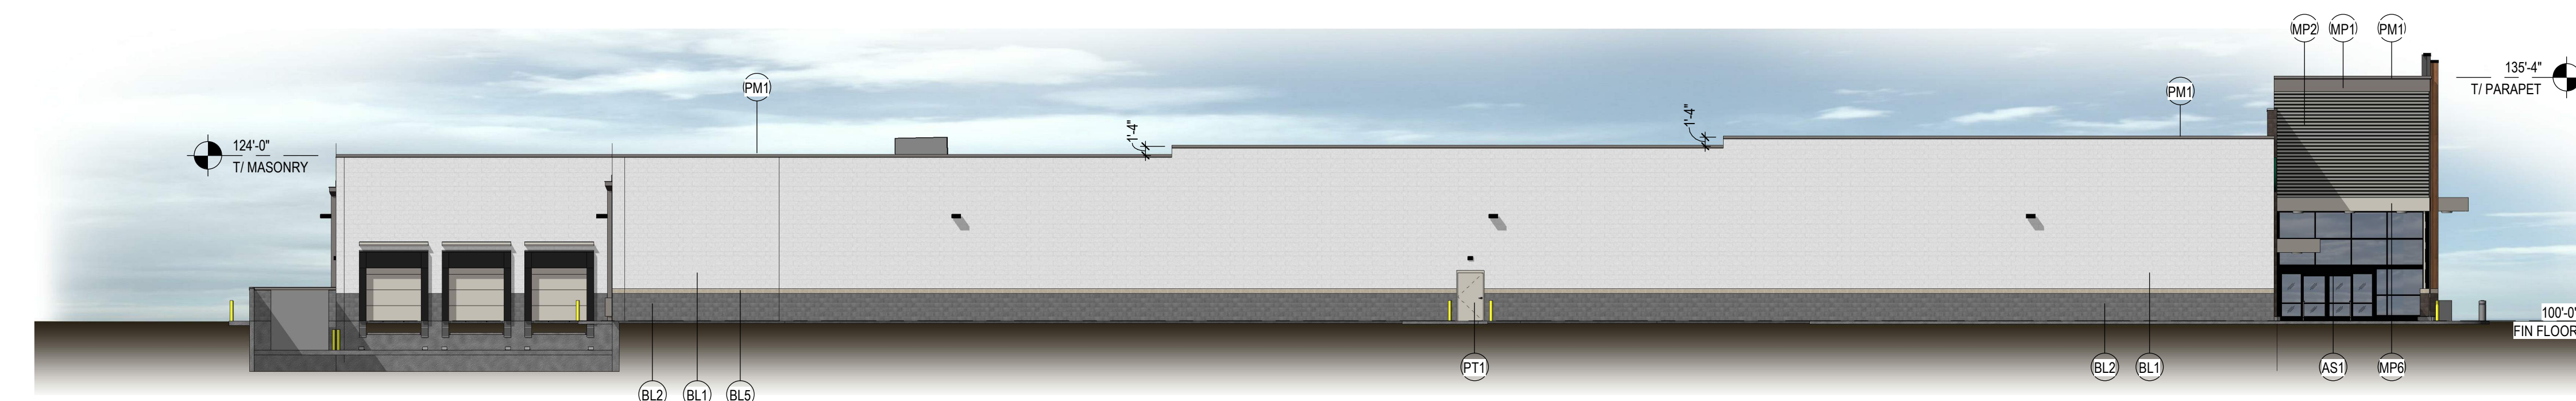

WEST ELEVATION

#### EXTERIOR MATERIAL LEGEND


- (BL1) Decorative, Integrally Colored CMU - Smooth face  
Color: Aspen Cream (Lee Brick & Block)
- (BL2) Decorative, Integrally Colored CMU - Split face  
Color: Winter Sea (Lee Brick & Block)
- (BL3) Decorative, Integrally Colored CMU - Smooth face  
Color: Breckenridge (Lee Brick & Block)
- (BL4) Decorative, Integrally Colored CMU - Ground face  
Color: Black Canyon (Trenwyth)
- (BL5) Decorative, Integrally Colored CMU - Ground face  
Color: Oreo Cream (Trenwyth)
- (MP1) Aluminum Metal Panel - Smooth  
Color: Slate Gray (ATAS)
- (MP2) Aluminum Metal Panel - Corrugated  
Color: Silversmith (ATAS)
- (MP3) Aluminum Metal Panel - Wood Finish  
Color: Light Cherry (Longboard)
- (MP4) NOT USED
- (MP5) Aluminum Metal Panel - Smooth  
Color: Black (ATAS)
- (MP6) Aluminum Metal Panel - Smooth  
Color: Dove Gray (ATAS)
- (PM1) Prefinished Metal  
Color: Slate Gray
- (PM2) Prefinished Metal  
Color: Matte Black
- (AS1) Prefinished Aluminum Storefront  
Color: Black Anodized
- (PT1) Painted Metal  
Color: SW7016 Mindful Gray




October 29, 2019

KING SOOPERS KS147

7530 FALCON MARKETPLACE DRIVE  
FALCON, CO  
520302

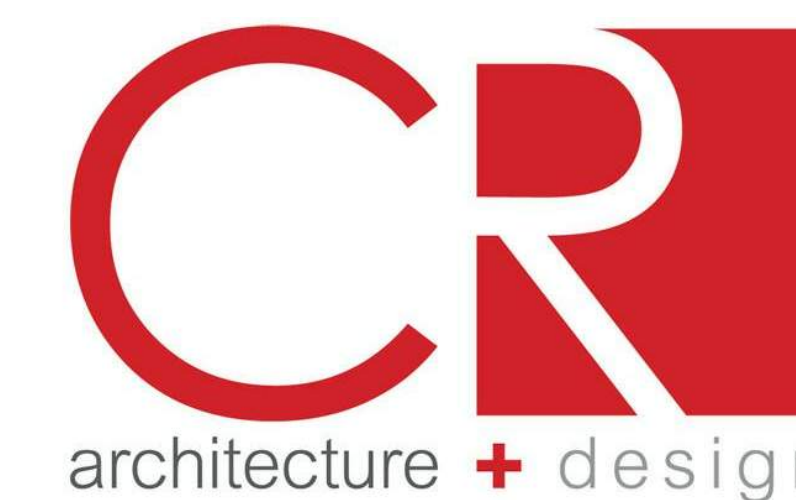



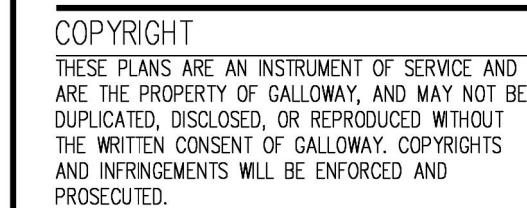

FALCON MARKETPLACE  
LOTS 2 & 3, BLOCK 1  
  
E. WOODMEN ROAD & MERIDIAN ROAD  
FALCON, CO

Project No:	KSS00014
Drawn By:	Alt
Checked By:	MC
Date:	8/22/1

A1.2

