


LANDSCAPE PLAN
 SCALE: 1"=30'-0"

SCALE 1"=20'

NORTH

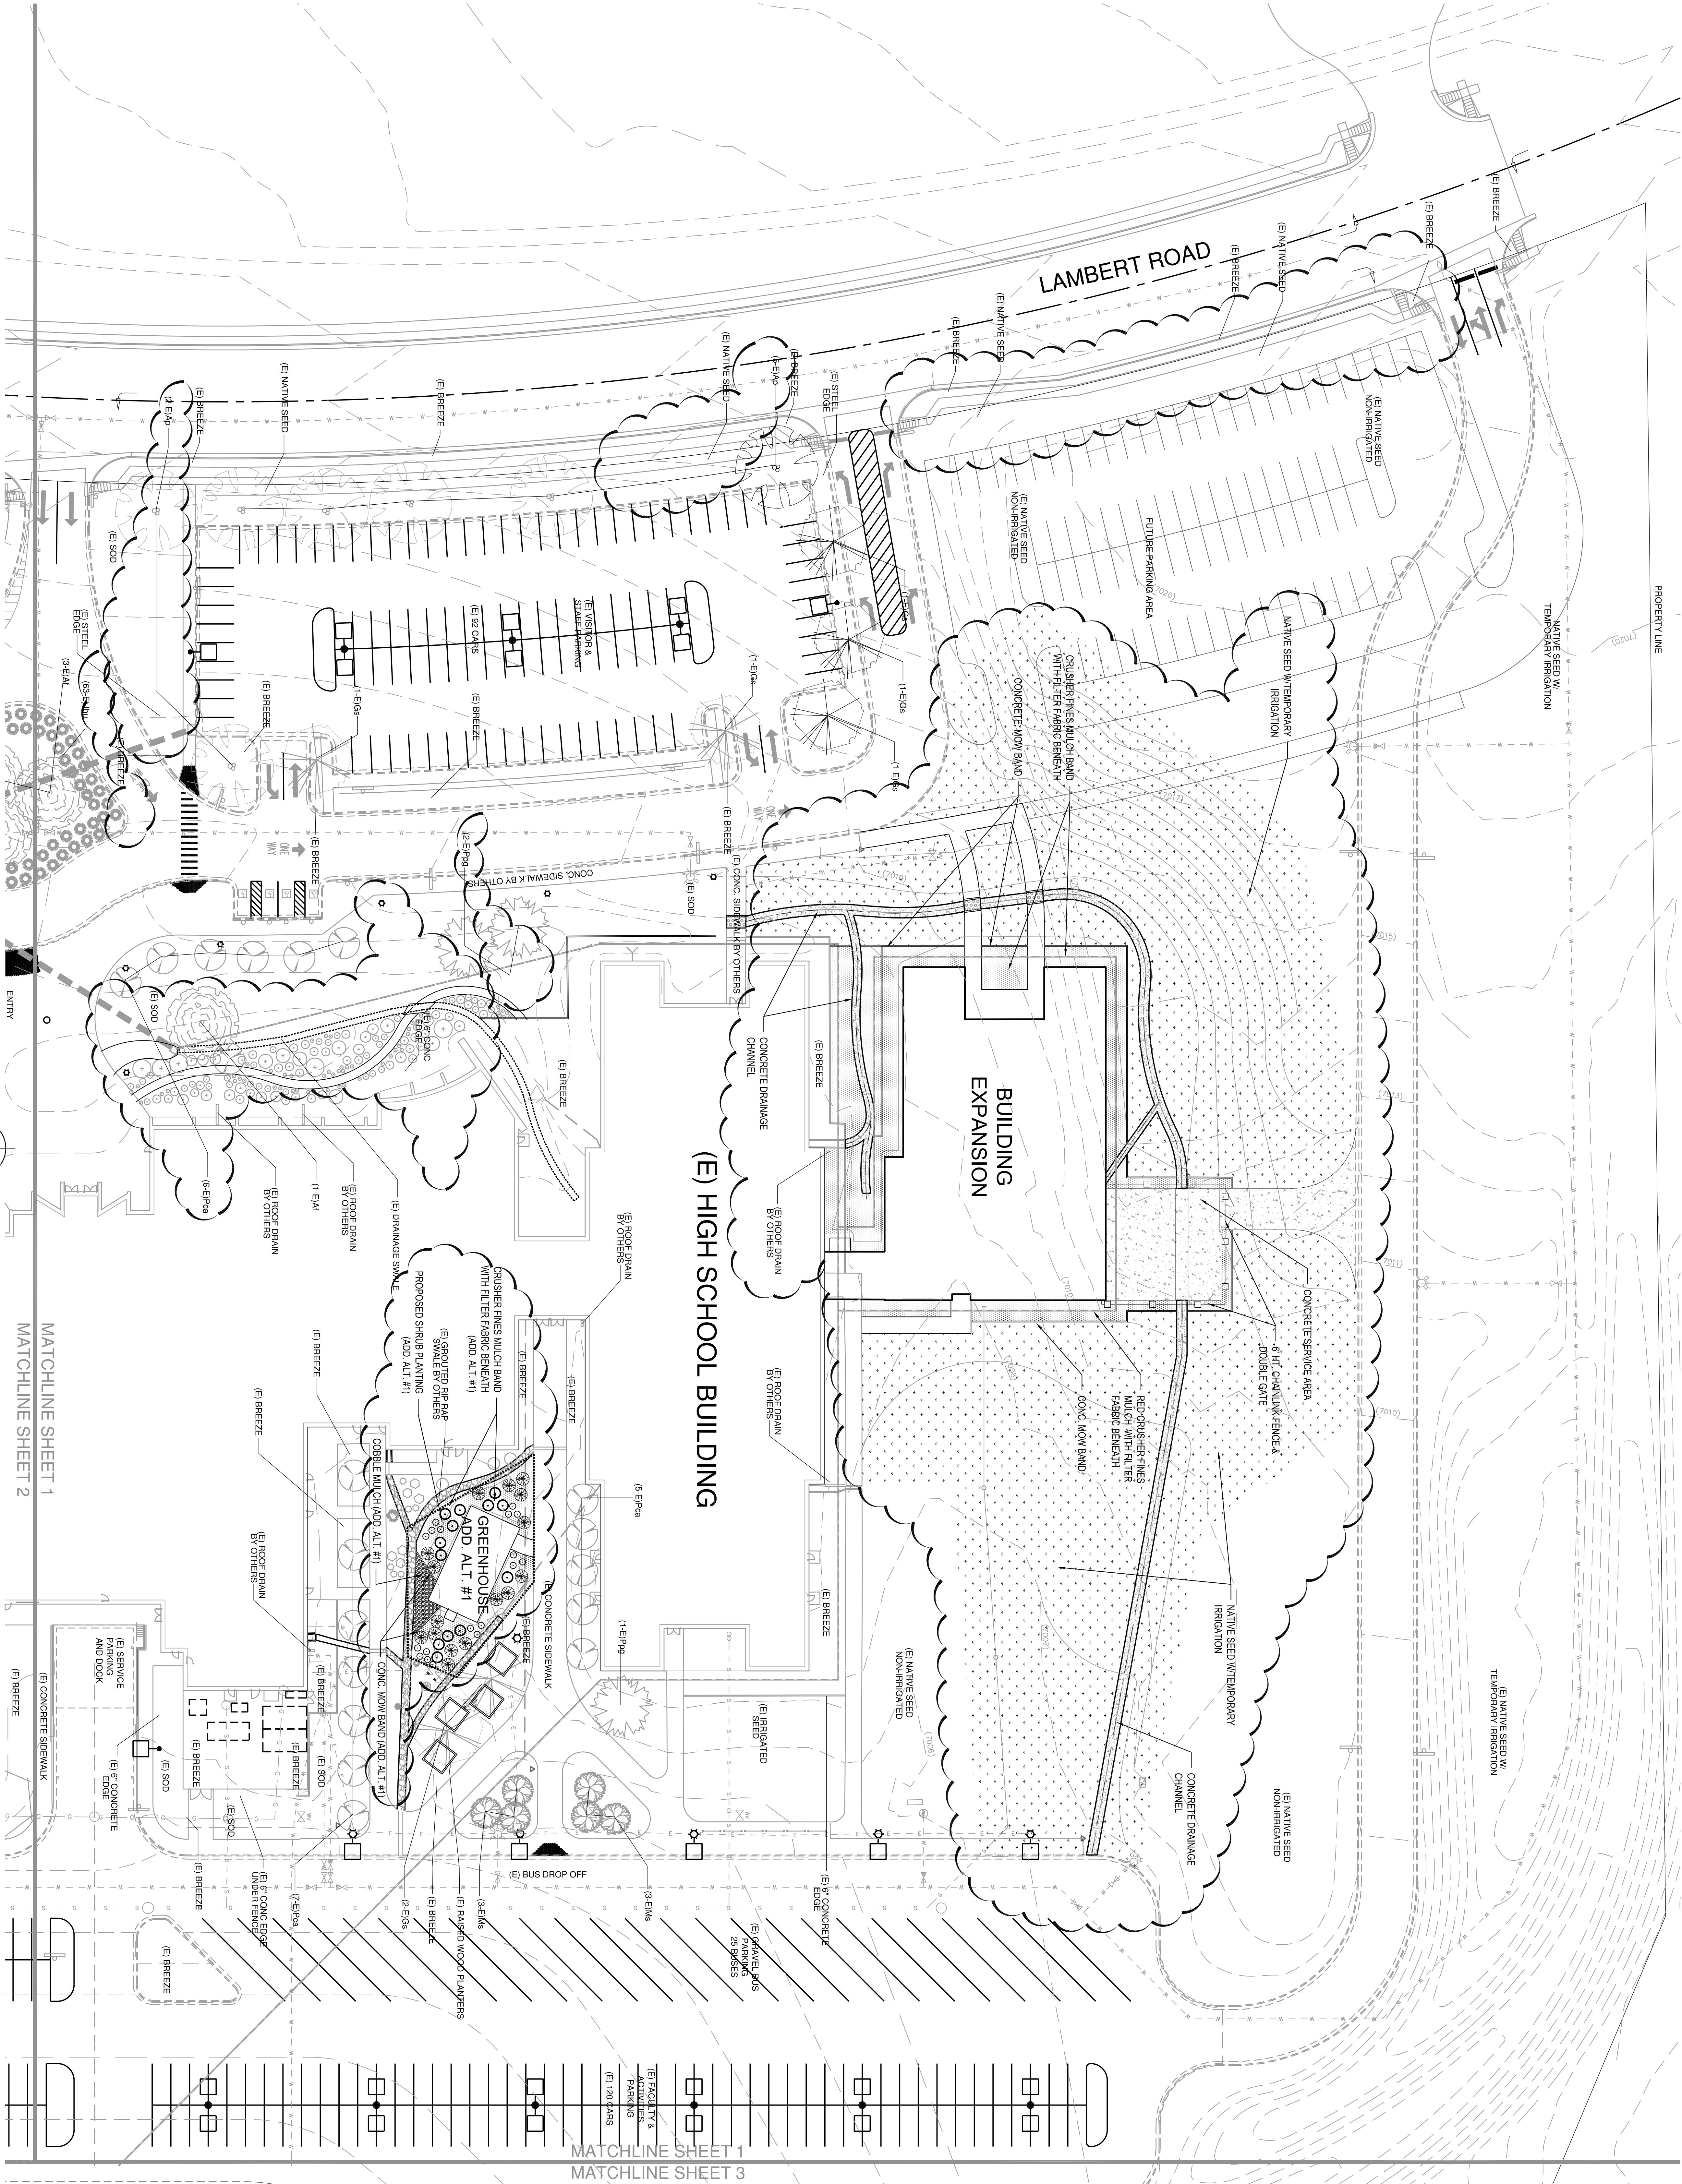

MATCHLINE SHEET 1
 MATCHLINE SHEET 2


(E) EXISTING CONDITIONS AS OF 6/20/17.
 WORK DONE BY OTHERS

COUNTY SITE PLAN SUBMITTAL
 REVISIONS-08/21/17

design
 COLLABORATIVE

LANDSCAPE PLAN
SCALE: 1"=30'-0"

LS:1.1 | 1:10

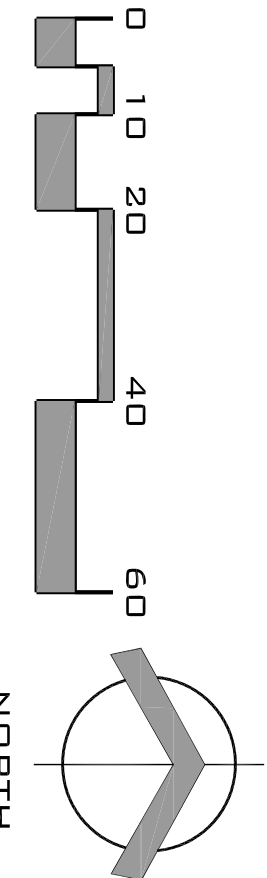


NORTH

(E) EXISTING CONDITIONS AS OF 6/20/17.
WORK DONE BY OTHERS

COUNTY SITE PLAN SUBMITTAL
REVISIONS 08/21/17

design
COLLABORATIVE
landscape architecture, interior design, architecture
10255 LAMBERT ROAD, SUITE 200
PEYTON, CO 80855
719.227.0888

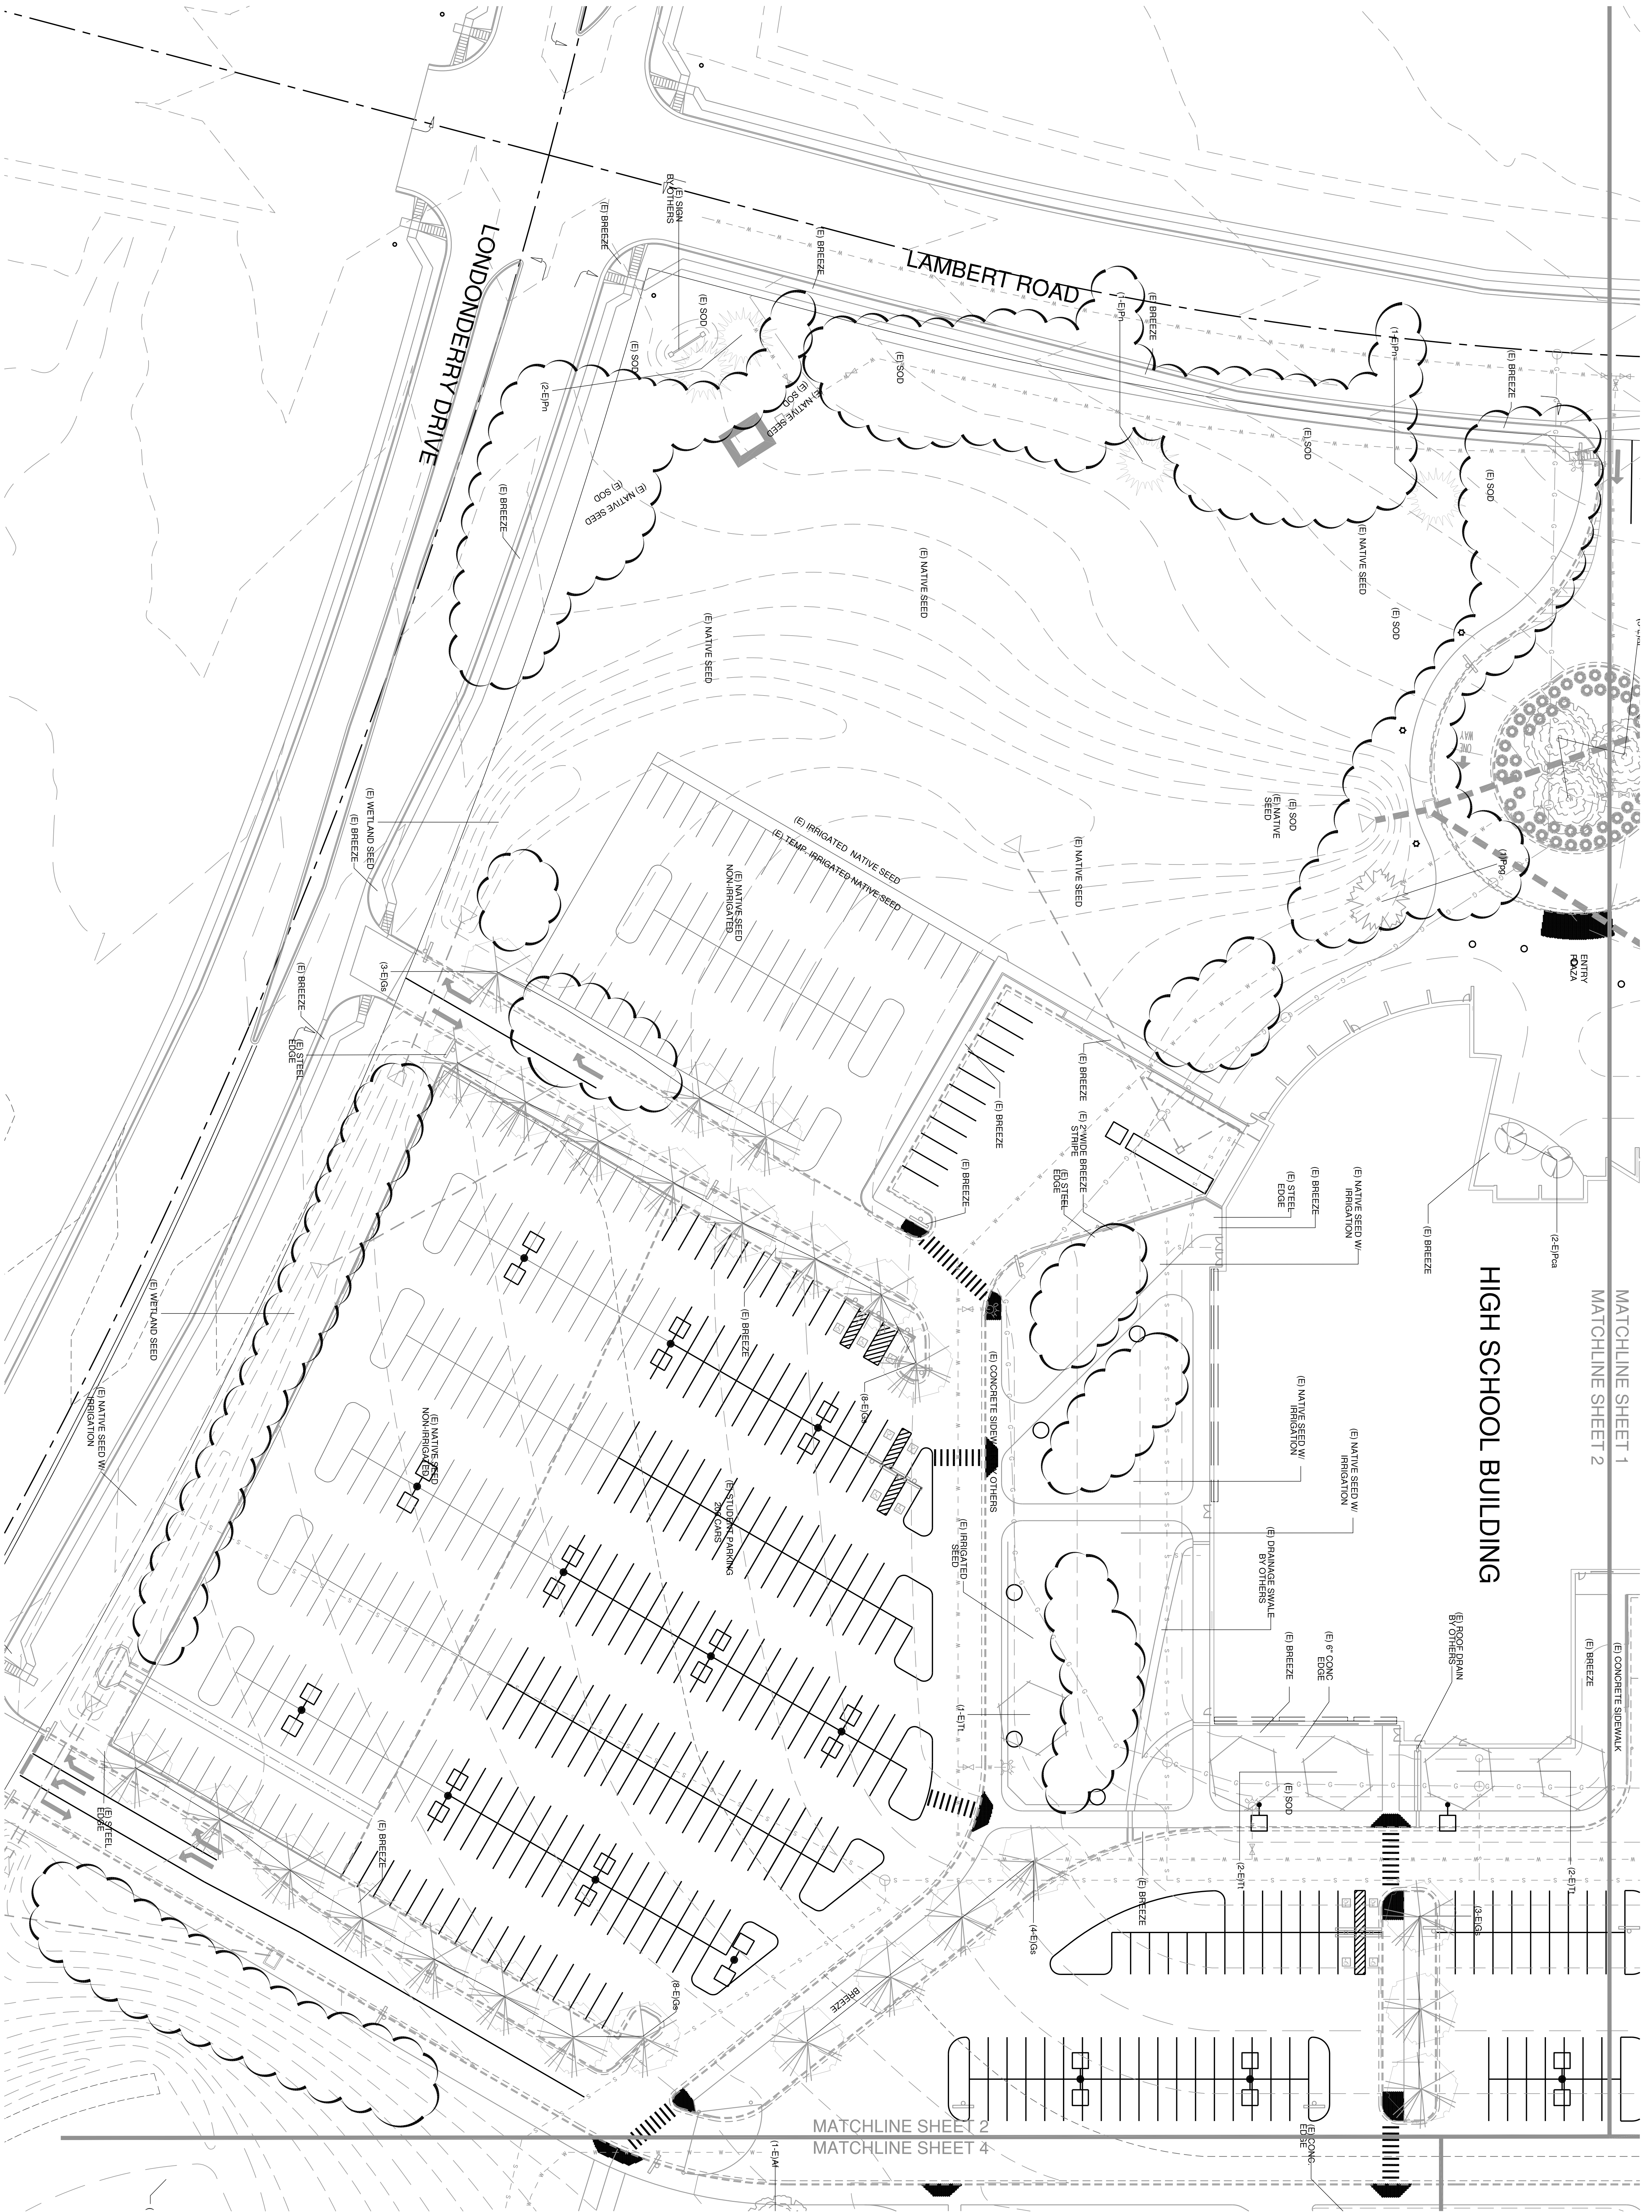

MATCHLINE SHEET 1
MATCHLINE SHEET 3

LANDSCAPE PLAN
SCALE: 1"=30'-0"


SCALE 1"=20'

NORTH

(E) EXISTING CONDITIONS AS OF 6/20/17; WORK DONE BY OTHERS


COUNTY SITE PLAN SUBMITTAL
REVISIONS 08/21/17

design
COLLABORATIVE
landscape architecture, interior design, urban planning
10255 LAMBERT ROAD
PEYTON, CO 80855
719.227.9999

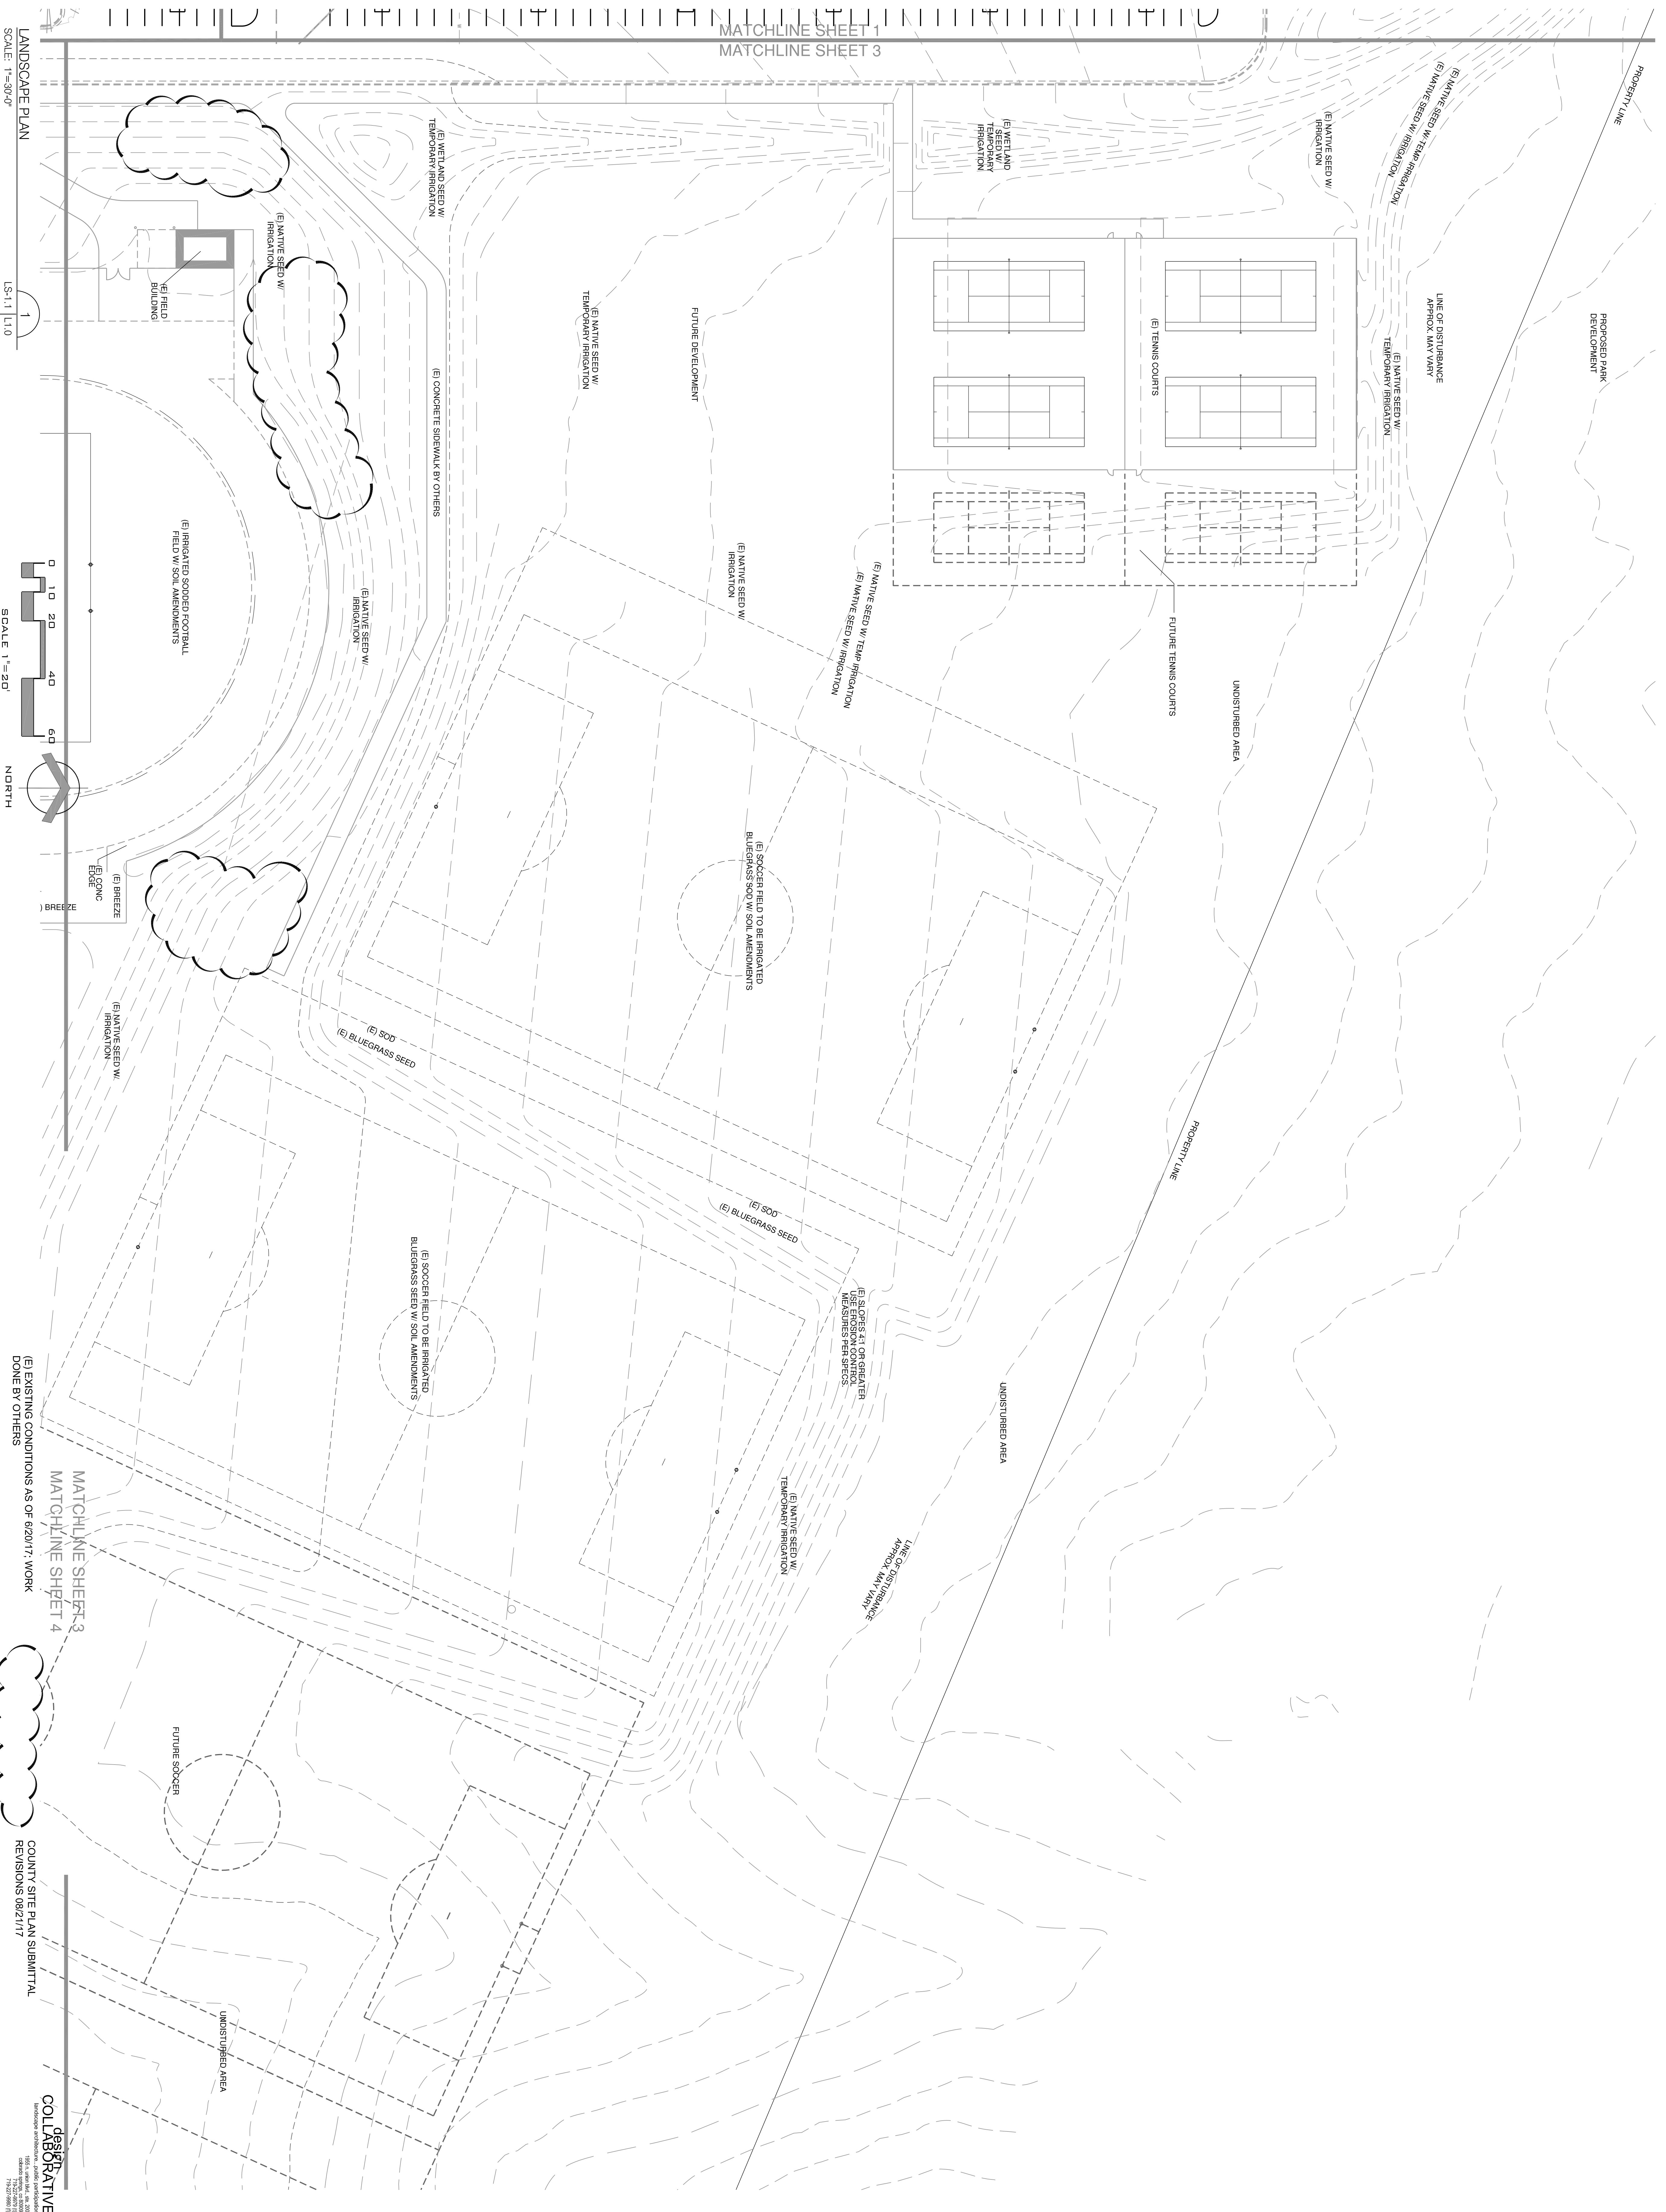


LANDSCAPE PLAN
 SCALE: 1"=30'-0"

LS-1.1 | L1.0

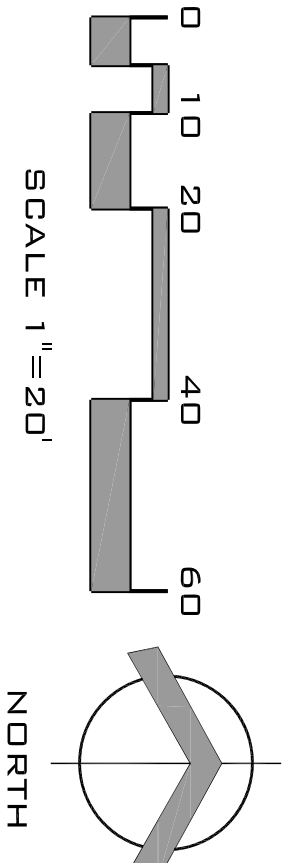


(E) EXISTING CONDITIONS AS OF 6/20/17; WORK
 DONE BY OTHERS

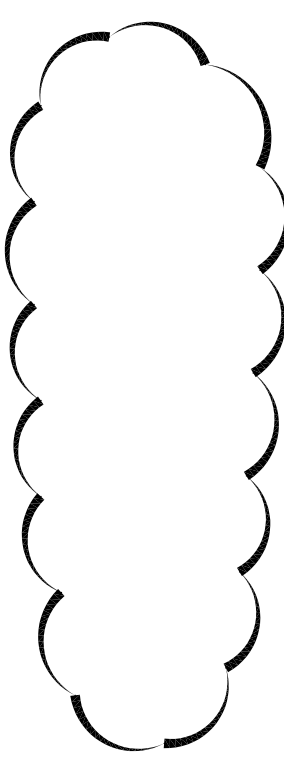

COUNTY SITE PLAN SUBMITTAL
 REVISIONS 06/21/17

design
COLLABORATIVE
 Architecture • Interiors • Landscape Architecture
 10255 LAMBERT ROAD, SUITE 200
 PEYTON, CO 80855
 719.272.9999

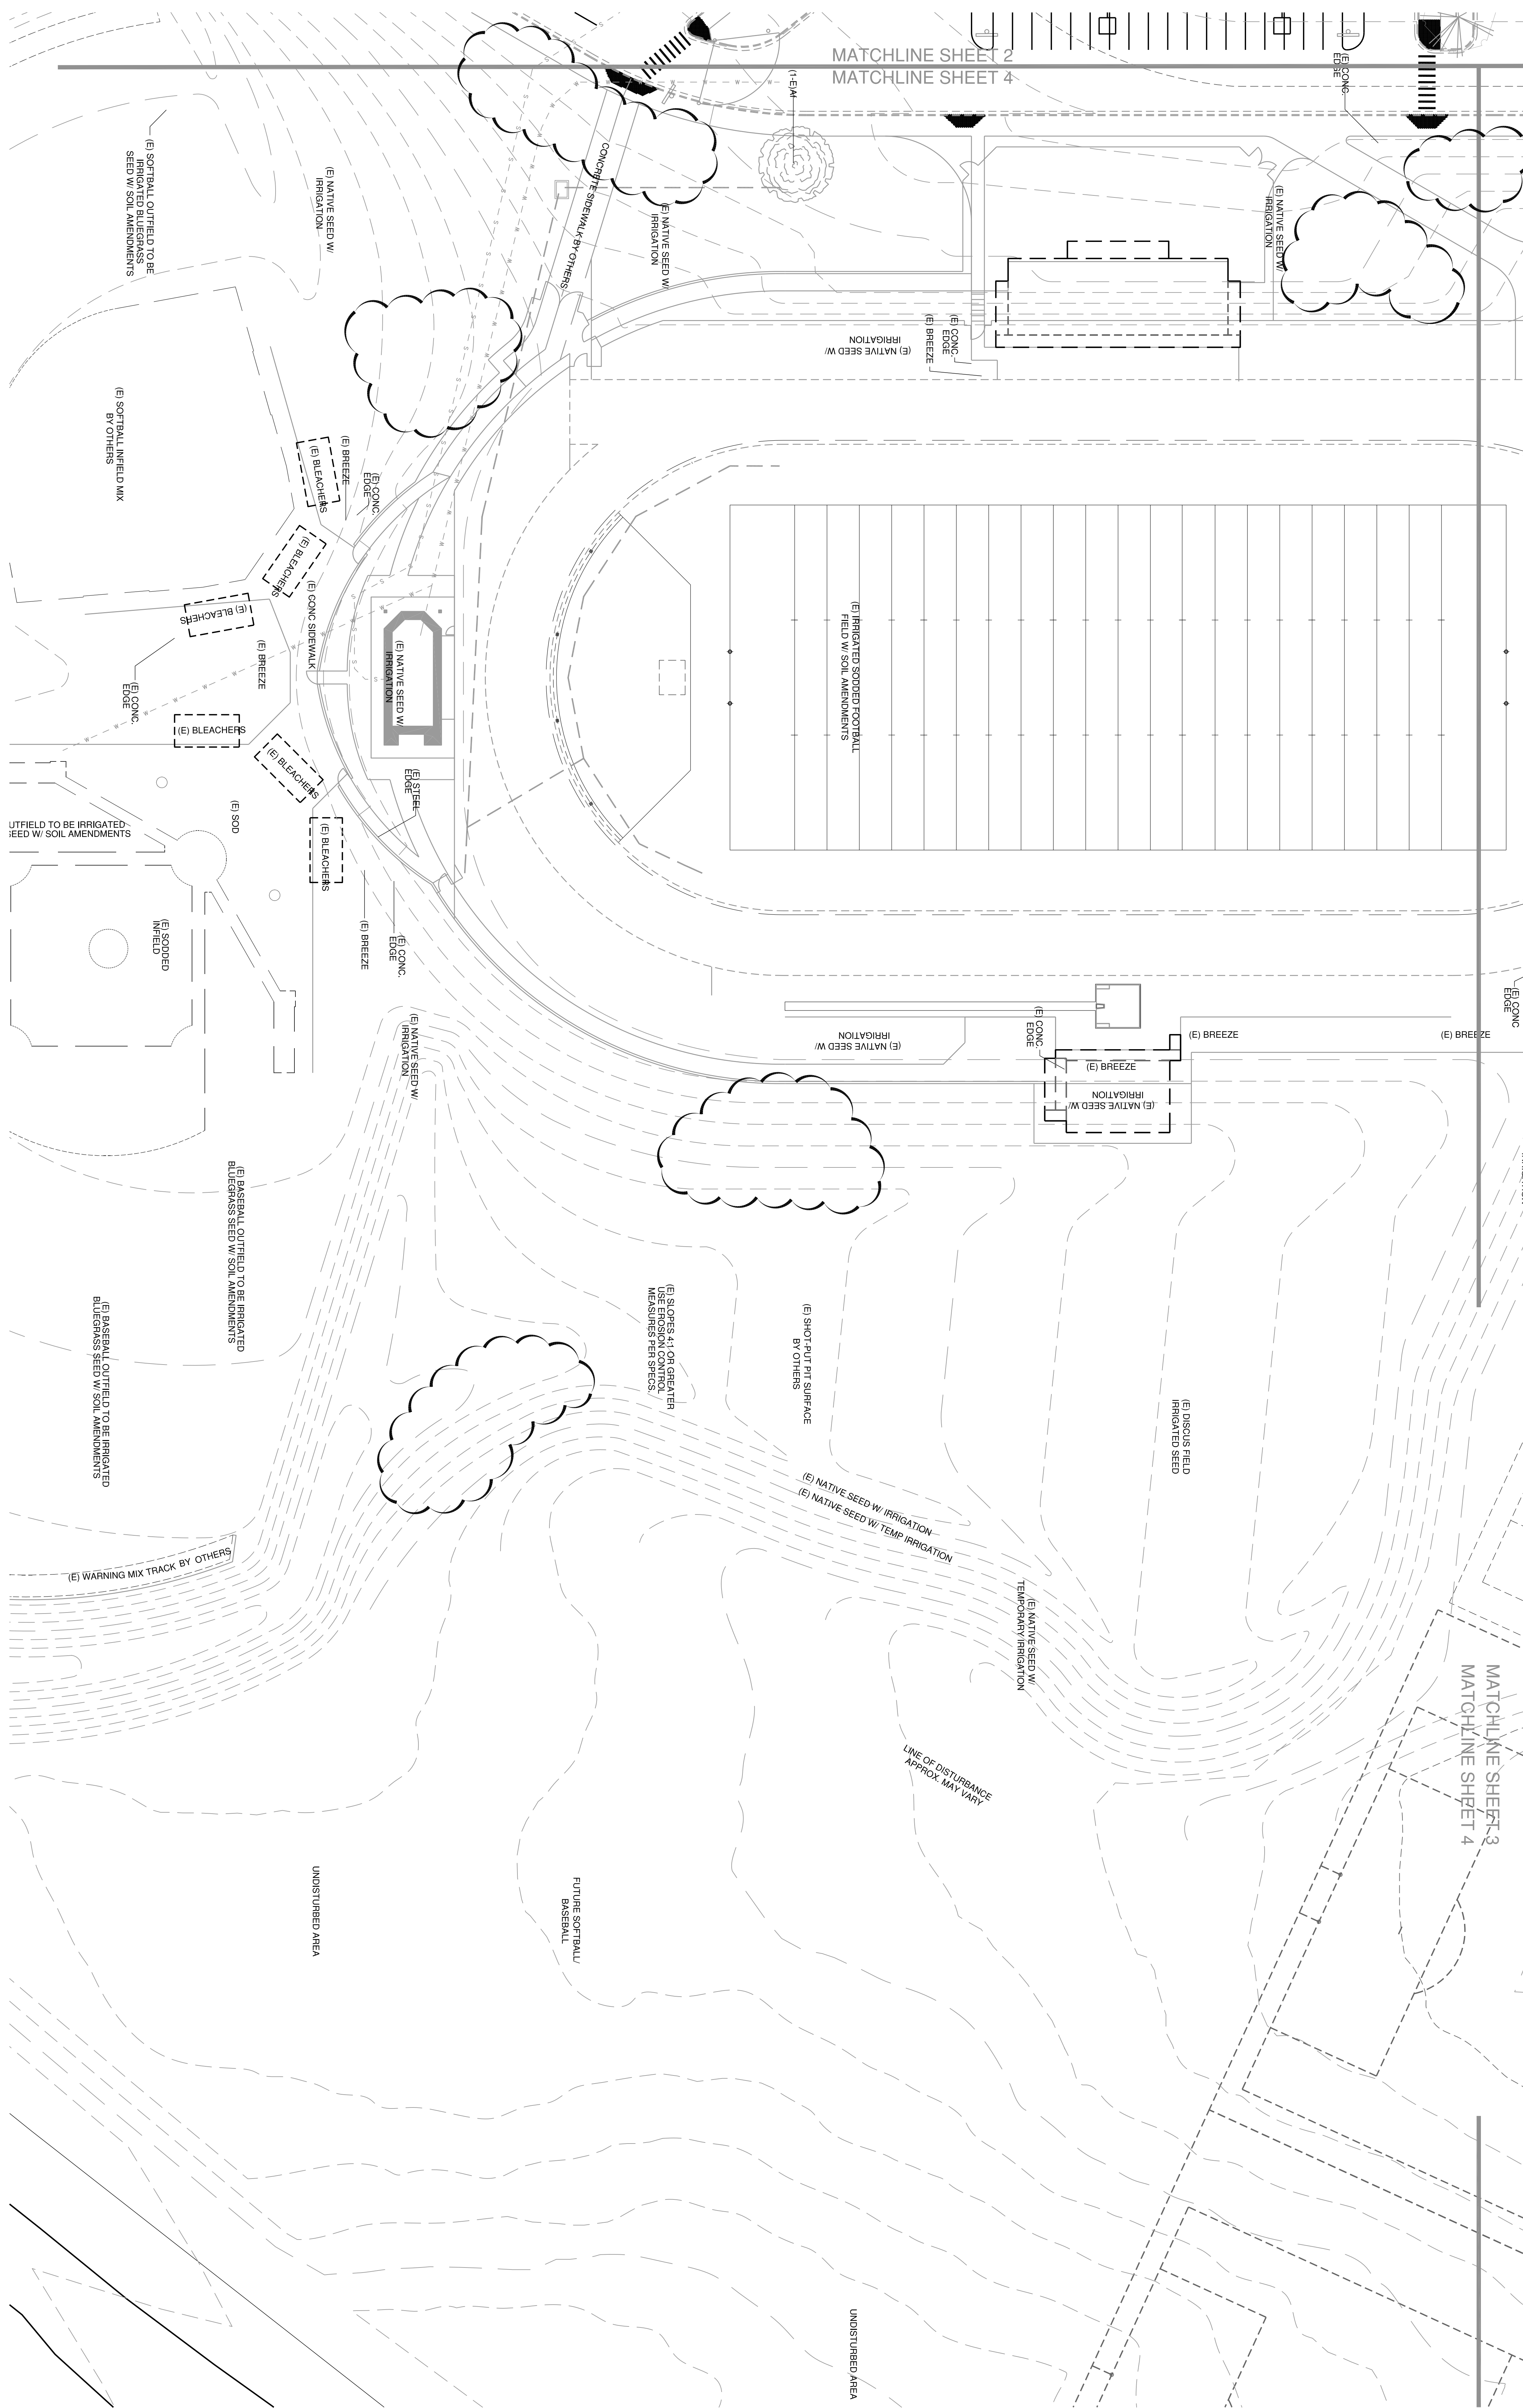






LANDSCAPE SCHEDULE:
Planting Schedule:

SYMBOL	SYMBOL	DESCRIPTION/REMARKS	PER	NOTES
1	12	0	Blue Fescue	1 gal
2	7	0	Manitowish Blue Grass	1 gal
3	42	0	Sporendonata (Blue)	1 gal
4	75	0	Schizanthus (Blue)	1 gal
5	12	0	Blue Fescue	1 gal
6	7	0	Manitowish Blue Grass	1 gal
7	42	0	Sporendonata (Blue)	1 gal
8	75	0	Schizanthus (Blue)	1 gal

SYMBOL	DESCRIPTION/REMARKS	PER	NOTES
1	SHREDED DEBRIS WOOD MULCH	Uniformly placed to a 2" depth around all shrub and tree root balls.	
2	6" CONCRETE EDGE PER SPECIFICATIONS		
3	SE-PRYERSON GALVANIZED STEEL EDGE 4"x18" JAWED AT 2"		
4	IRRIGATED BLUE GRASS SOD AND IRRIGATED BLUEGRASS SEED		
5	DECORATIVE BREEZE MULCH to be 1/2" - 2" in size and uniformly placed to a 3" depth with fabric underneath.		
6	GRAVEL BREEZE MIX 50% 3/4" diameter granite mixed w/ 50% 1/4" crushed bronze colored crushed per installation specifications		
7	NATIVE SEED to be "Low Grow" mix. Erosion Control Measures on slopes greater than 4:1.		
8	NATIVE SEED to be "Toughie" mix. Erosion Control Measures on slopes greater than 4:1.		
9	SWALE MIX to be "Weather" mix and erosion control measures per specs. mix to be used on slopes greater than 4:1		
10	CONCRETE BY OTHERS		

GENERAL NOTES:

1. All work shall be in accordance with the specifications and drawings.
2. All materials shall be of the highest quality and shall conform to the specifications.
3. All work shall be completed in a timely manner and shall not be delayed.
4. Temporary Highway and Non-Temporary Native Seed Areas do not require soil amendments.

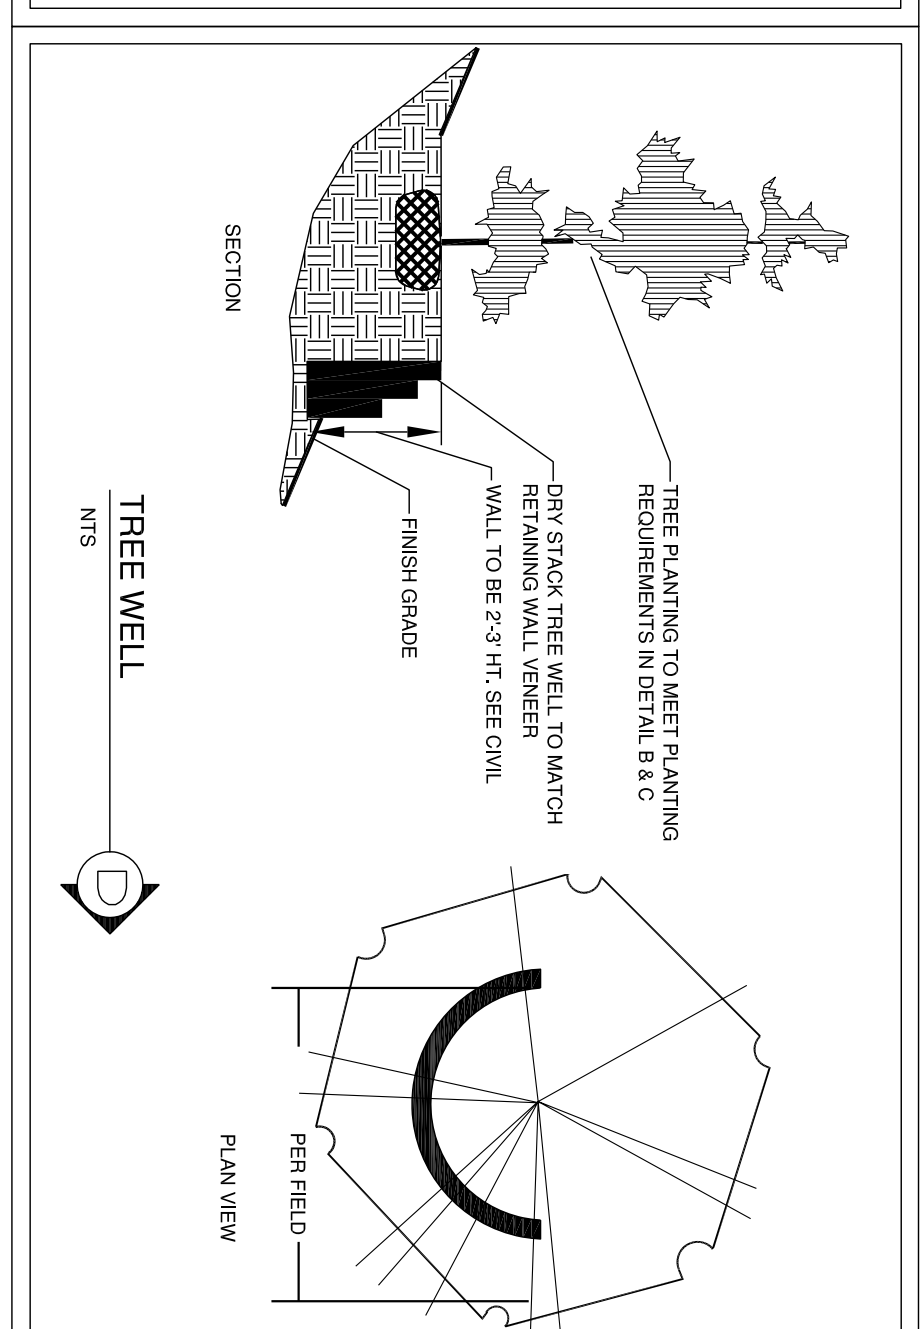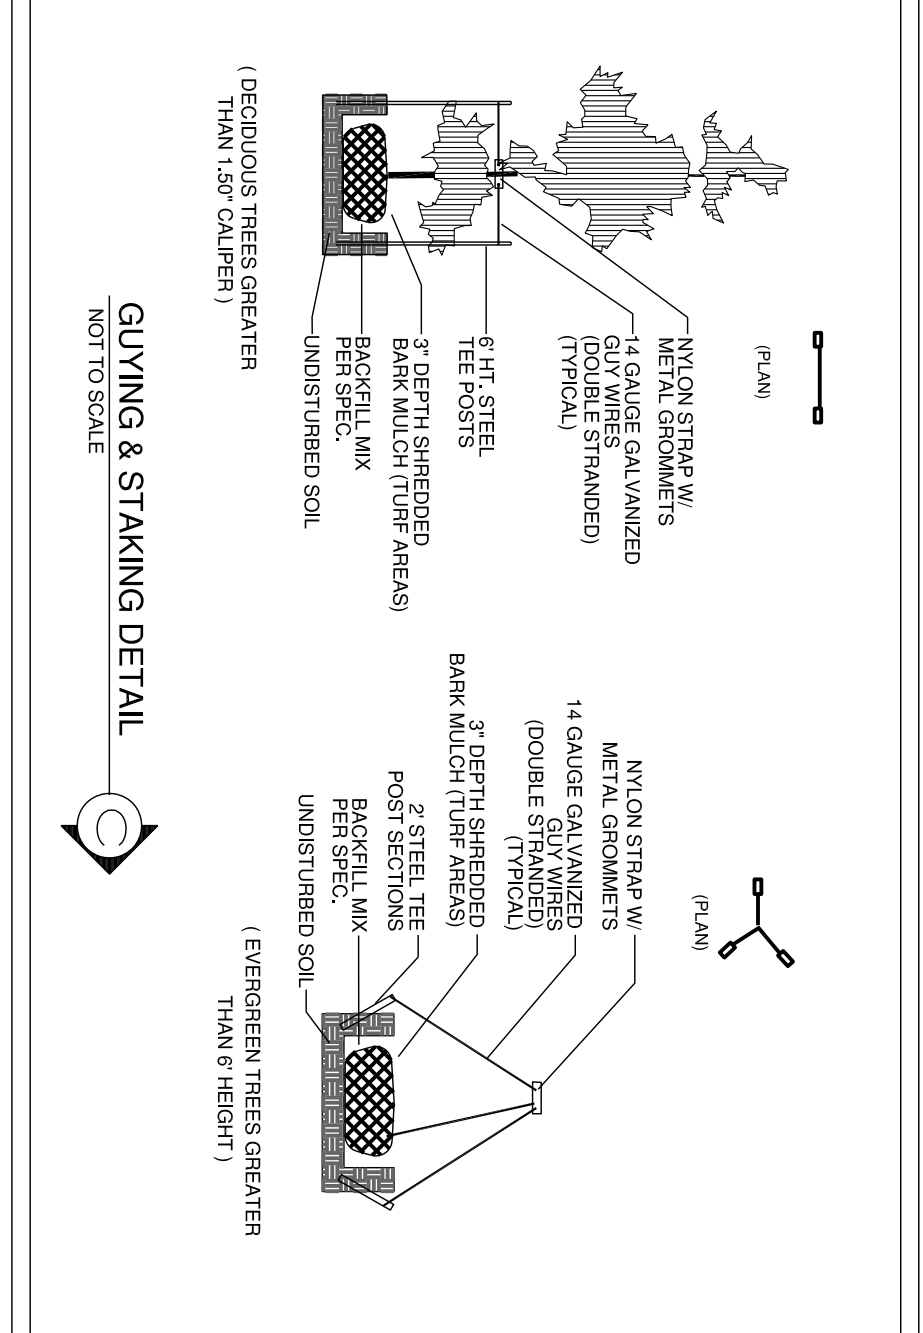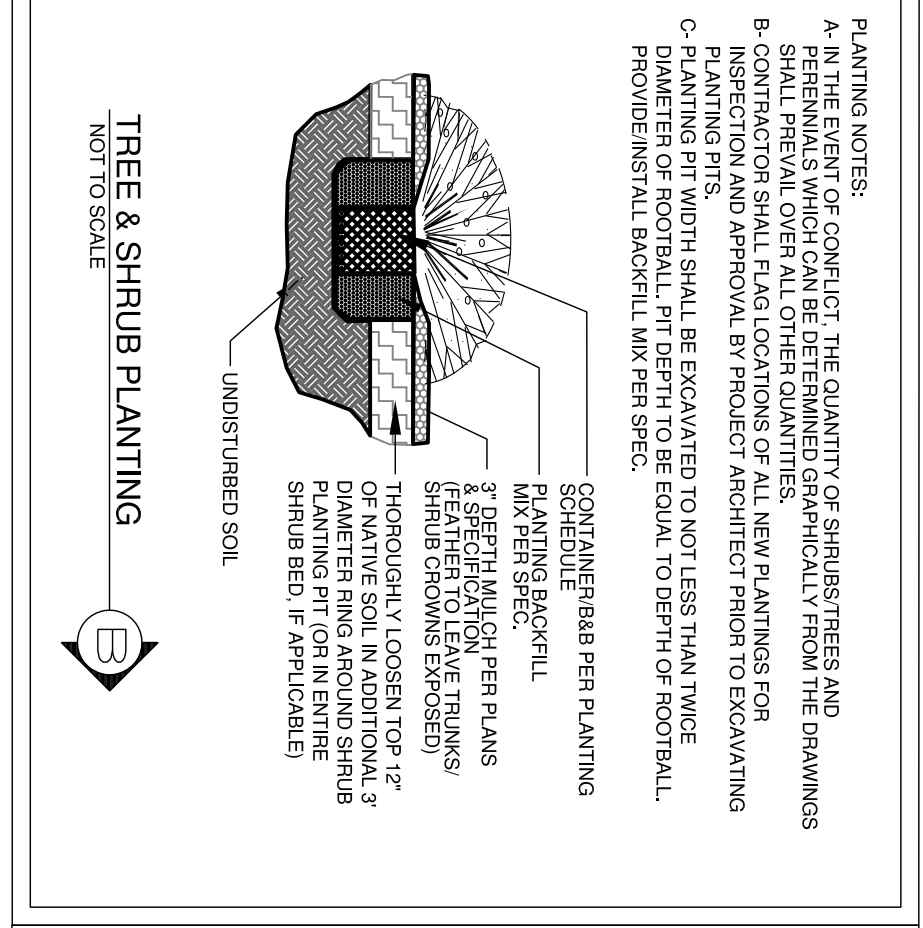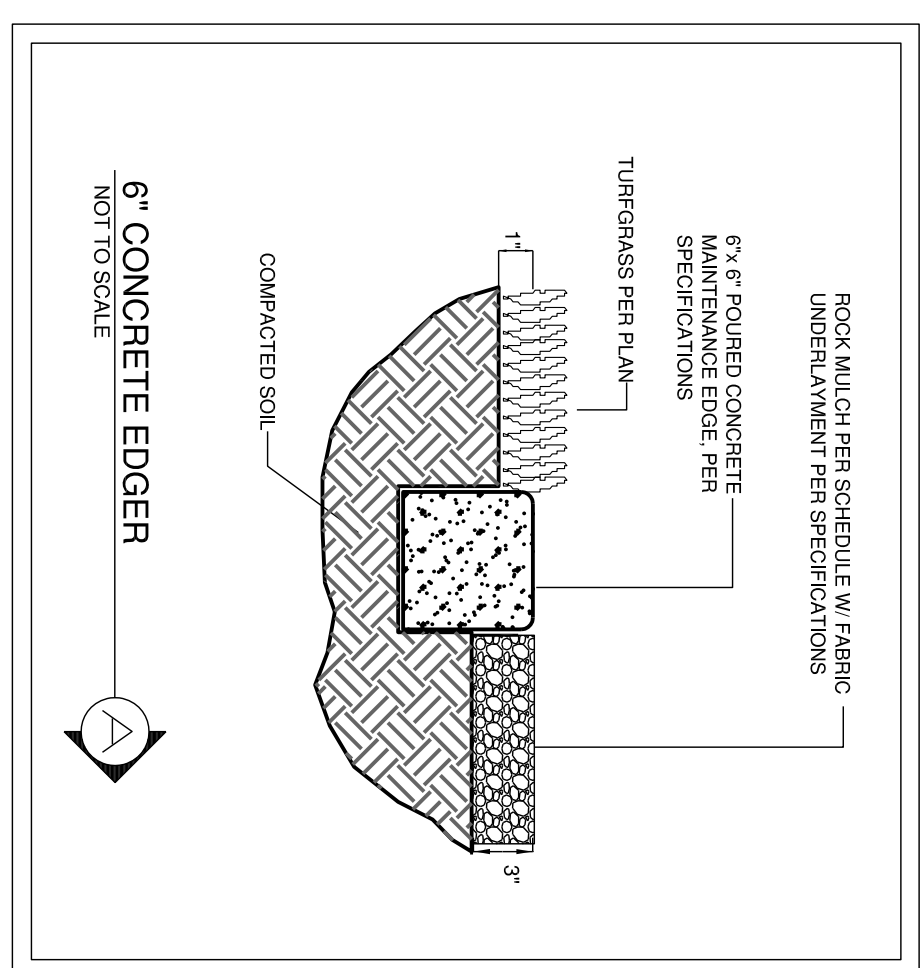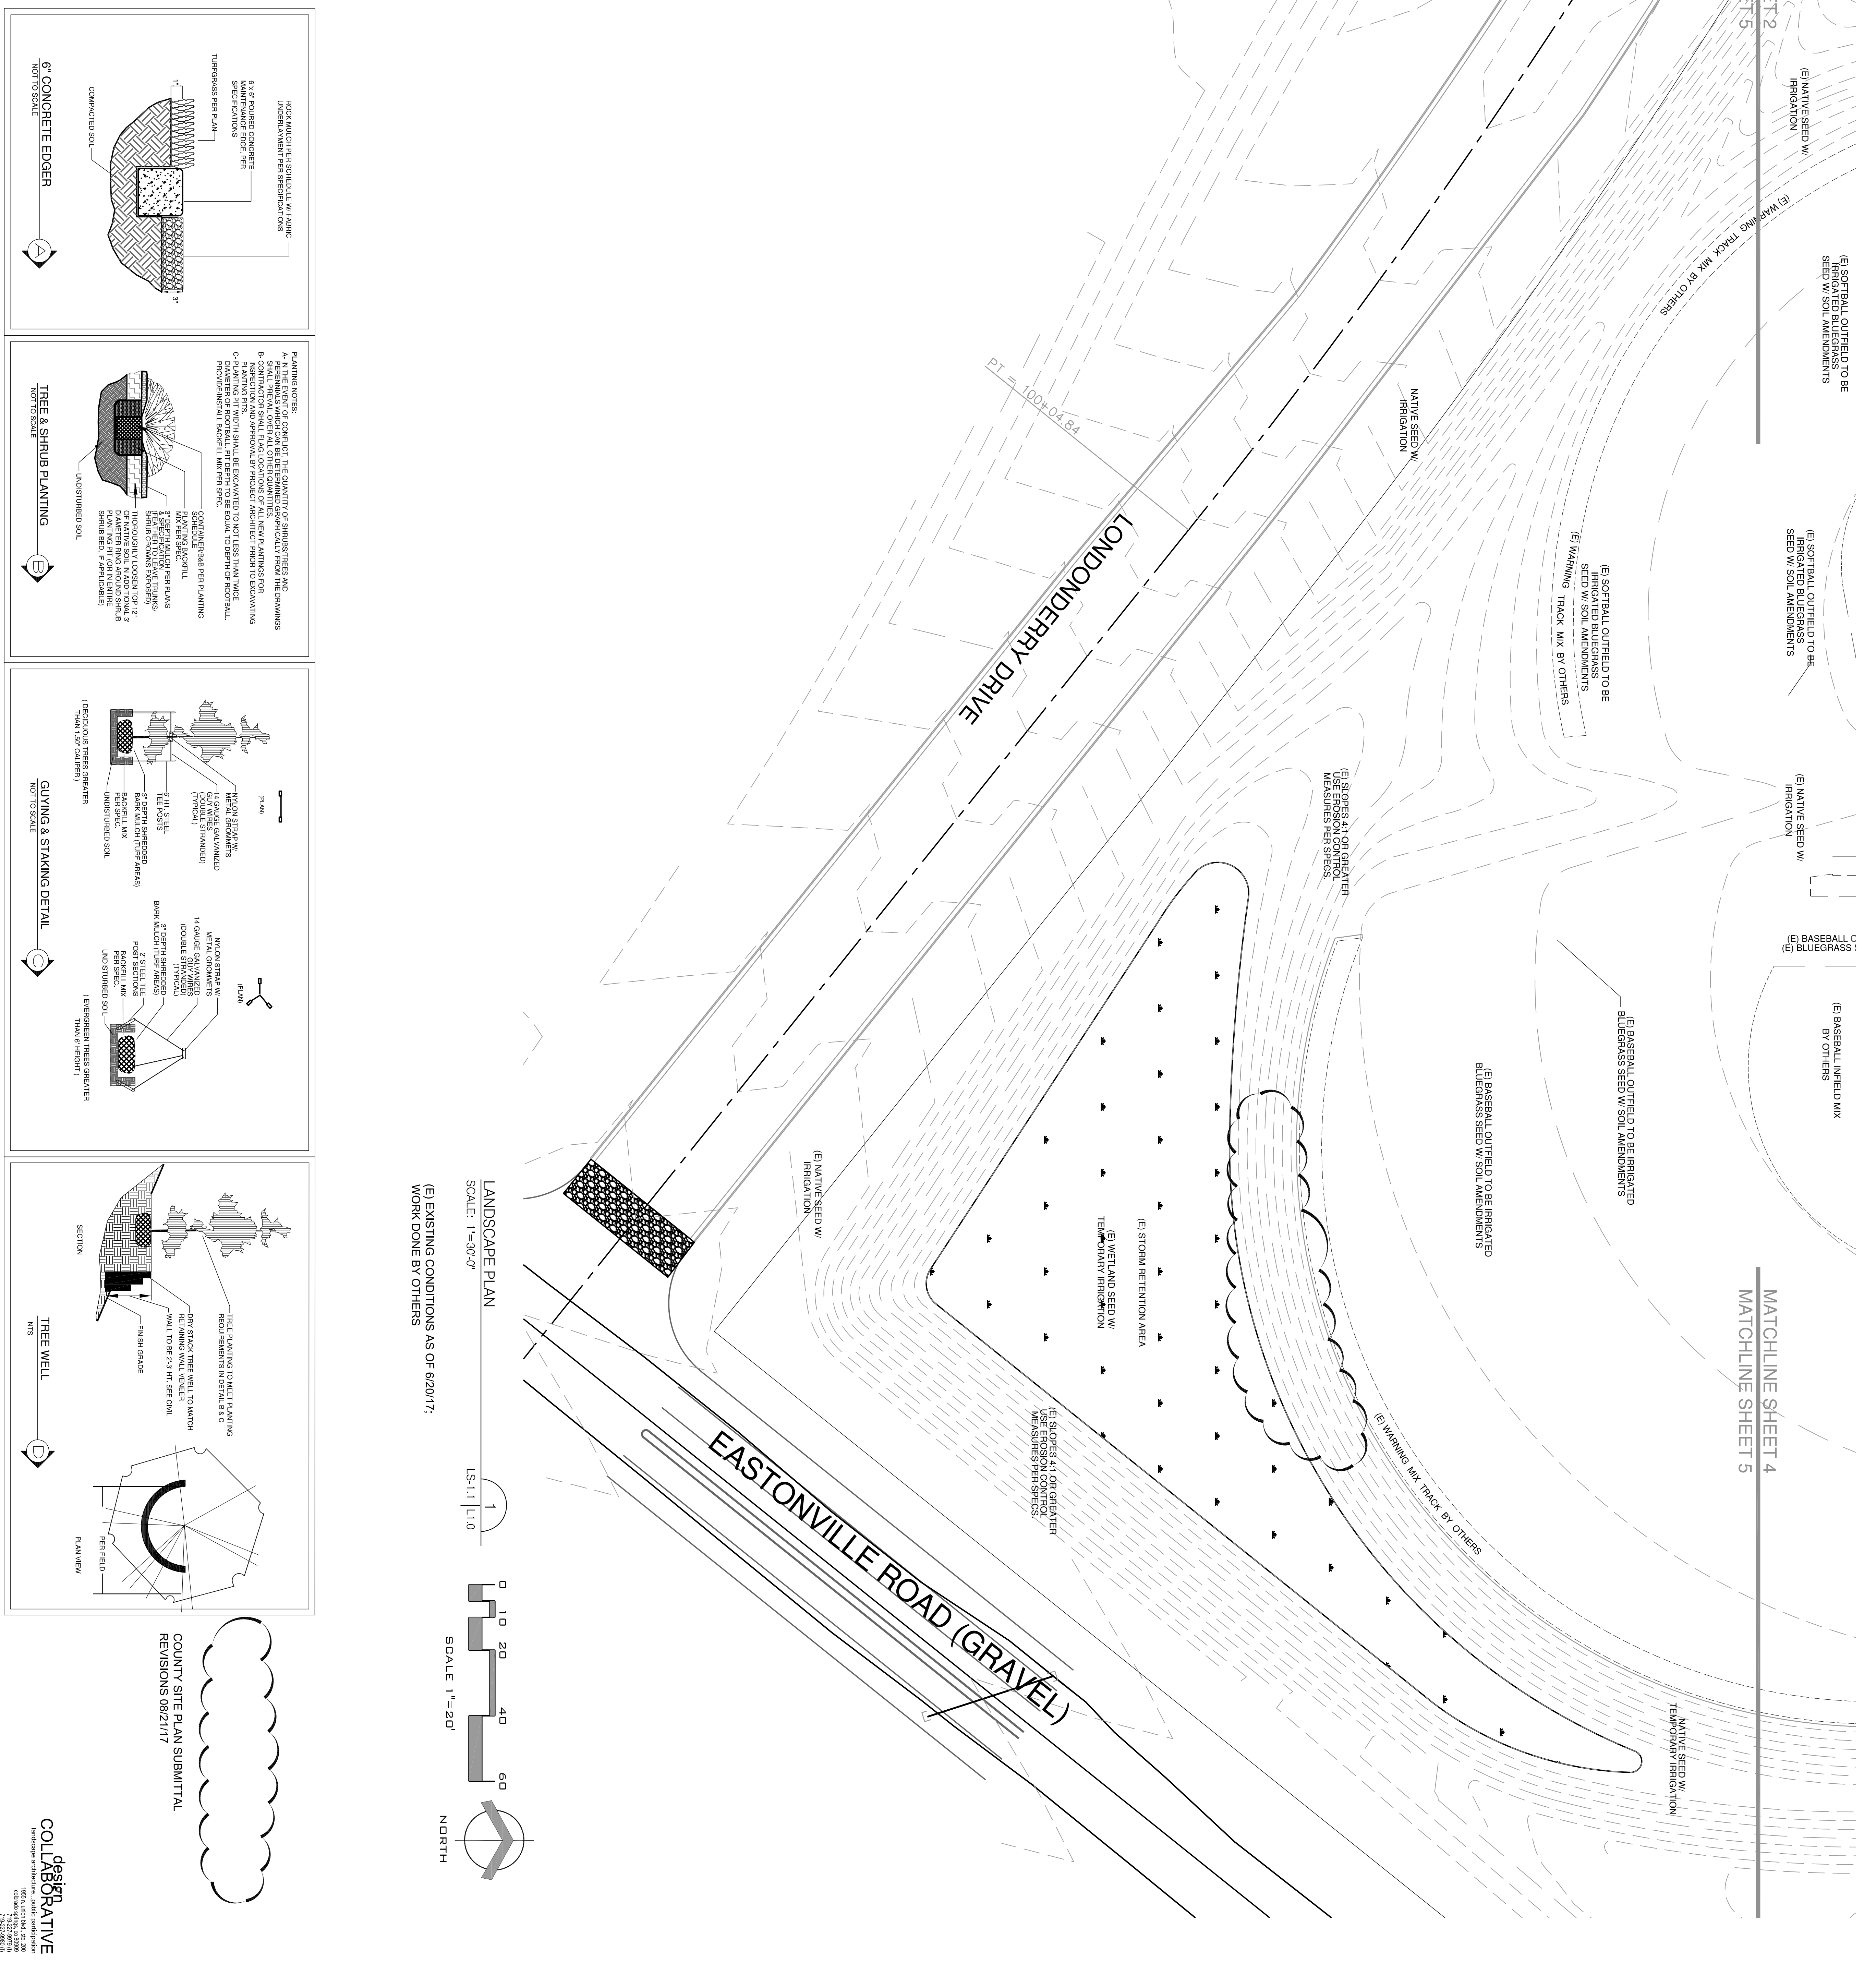

COUNTY SITE PLAN SUBMITTAL
REVISIONS 08/21/17

design
COLLABORATIVE
Architecture Engineering Planning Interiors