



1 EAST ELEVATION
SCALE: 1/4"=1'-0"


- ELEVATION NOTES:
- 1 BUILDING RIGID METAL SIDING: VERTICAL COLOR: TBD
 - 2 ACCENT BAND: RIGID METAL SIDING: HORIZONTAL COLOR: TBD
 - 3 BREAK METAL TRIM: POWDER COAT OR PAINT COLOR: TBD
 - 4 METAL FASCIA AWNING: POWDER COAT OR PAINT COLOR: TBD
 - 5 PAINTED STEEL EXTERIOR STAIR SUPPORT
 - 6 EXPOSED CONCRETE FOUNDATION STEM WALL
 - 7 EXTERIOR SECURITY LIGHTING, TBD
 - 8 EXTERIOR WALL SCONCE, TBD
 - 9 ROOFING: RIGID METAL ROOFING COLOR: TBD
 - 10 PAINTED STEEL RAILING, TBD

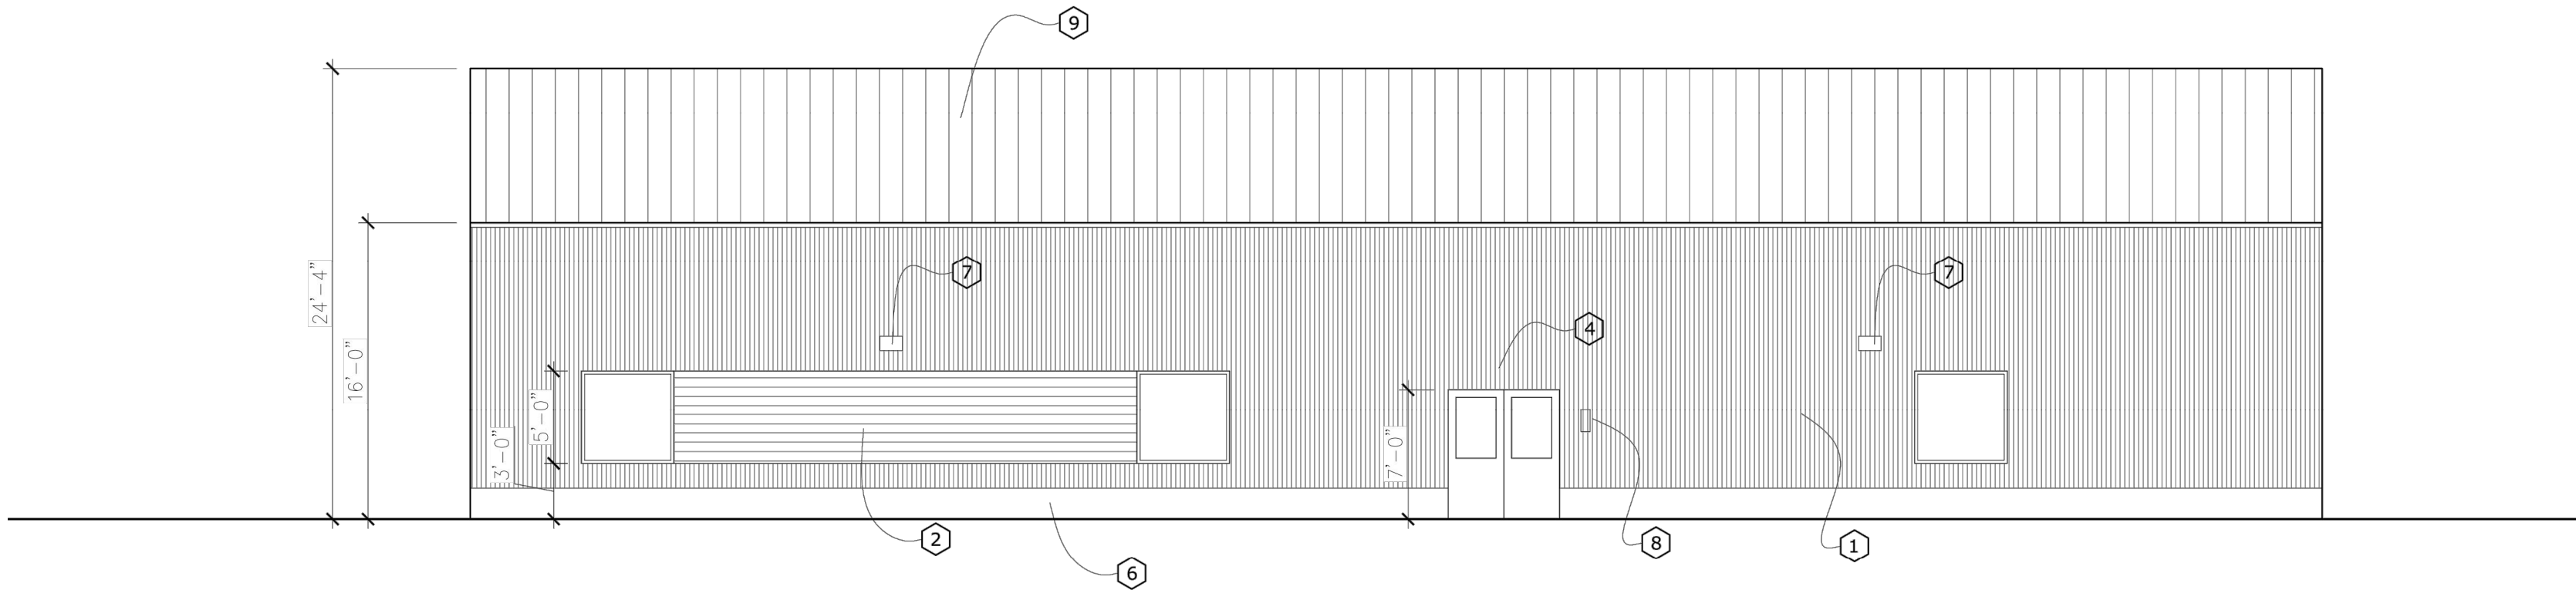


2 NORTH ELEVATION
SCALE: 1/4"=1'-0"

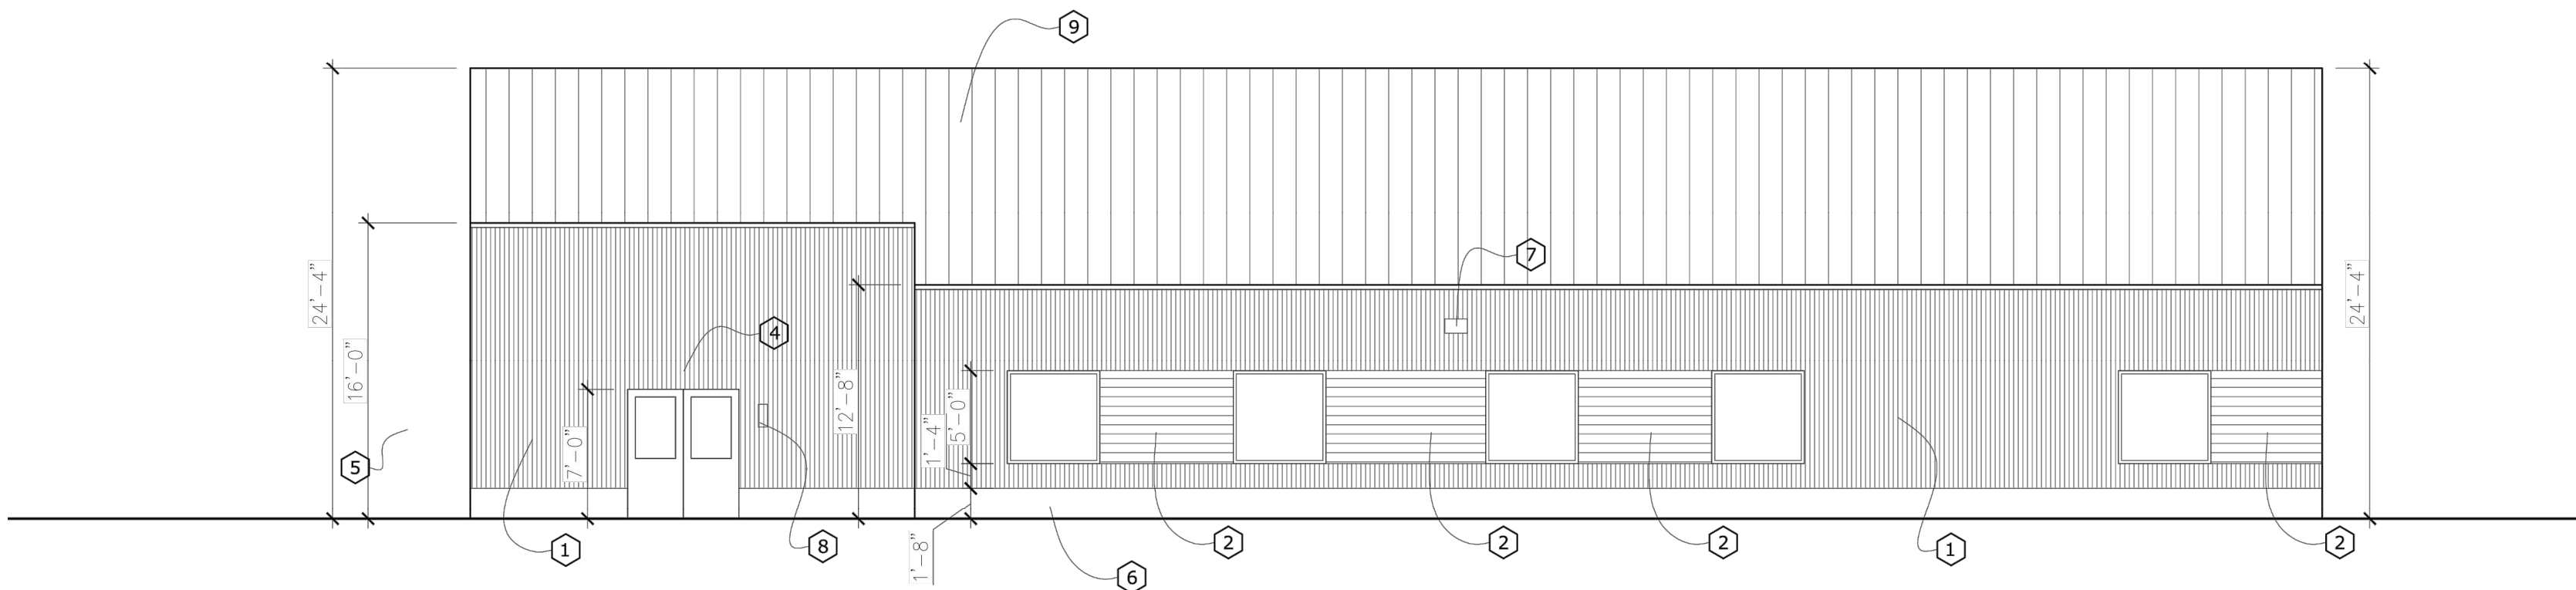

1 SOUTH ELEVATION
SCALE: 1/4"=1'-0"

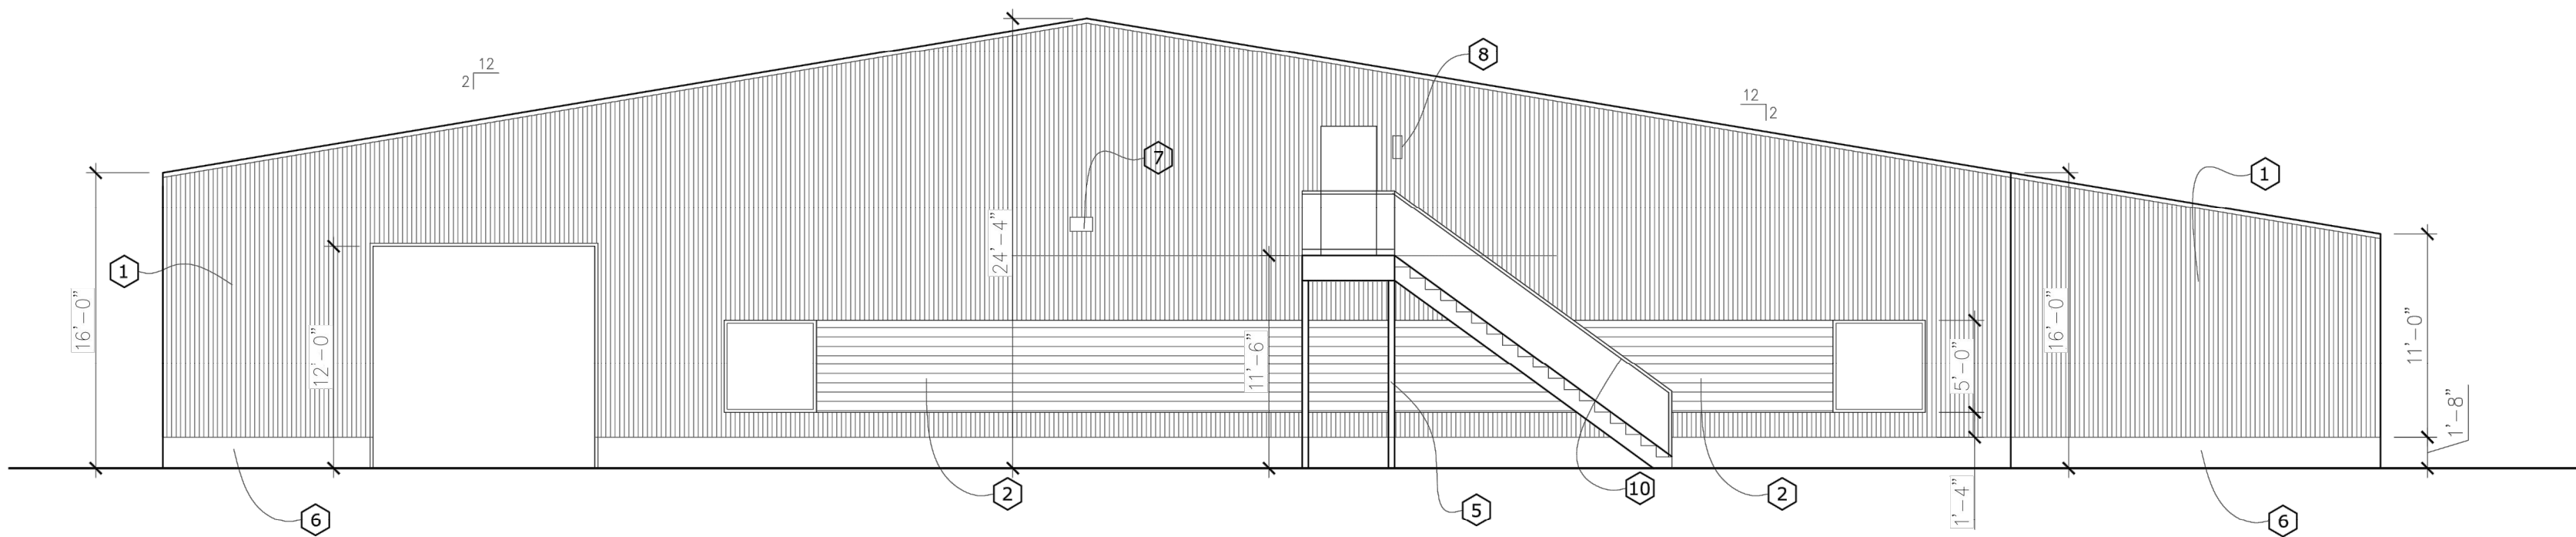

2 WEST ELEVATION
SCALE: 1/4"=1'-0"

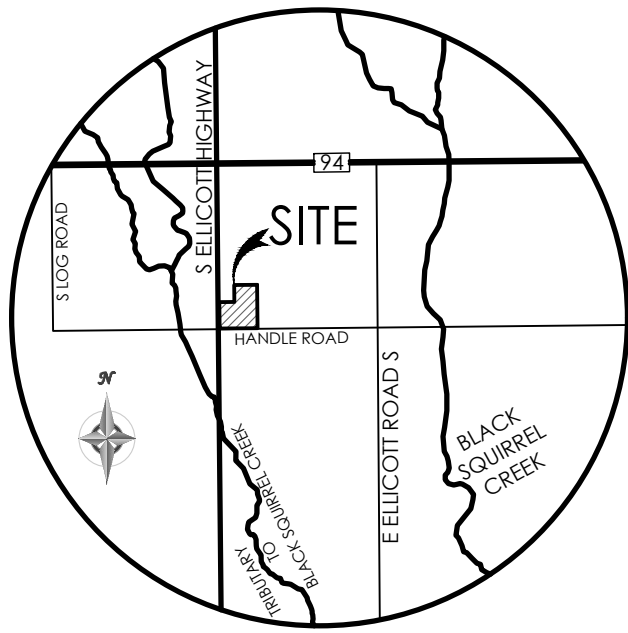

VICINITY MAP
NOT TO SCALE

BENCHMARK



REVISIONS


DESIGNED BY _____
DRAWN BY _____
CHECKED BY _____
AS-BUILT BY _____
CHECKED BY _____

ELLICOTT SCHOOL
ADDITION 2 BLDGS

PHASE I
EXTERIOR ELEVATIONS

A2.1
MVE PROJECT 61183
MVE DRAWING DEV-EL-I

SEPTEMBER 16, 2022
SHEET 1 OF 2

 


SCALE: 1/8"=1'-0"



SCALE: 1/8"=1'-0"

- 1 BUILDING: RIGID METAL SIDING: VERTICAL
COLOR: TBD
- 2 ACCENT BAND: RIGID METAL SIDING: HORIZONTAL
COLOR: TBD
- 3 BREAK METAL TRIM: POWDER COAT OR PAINT
COLOR: TBD
- 4 METAL FASCIA AWNING: POWDER COAT OR PAINT
COLOR: TBD
- 5 PAINTED STEEL METAL BUILDING FRAME
- 6 MASONRY BLOCK VENEER WAINSCOT
- 7 EXTERIOR SECURITY LIGHTING, TBD
- 8 EXTERIOR WALL SCONCE, TBD
- 9 ROOFING: RIGID METAL ROOFING
COLOR: TBD
- 10 PAINTED STEEL ROD CROSS TIES, TBD BY STEEL BUILDING MANUF.

 

SCALE: 1/8"=1'-0"



SCAL F1 1/8"=1'-0"

MVE, INC.
ENGINEERS, SURVEYORS

DESIGNED BY _____
DRAWN BY _____
CHECKED BY _____
AS-BUILT BY _____
CHECKED BY _____

ELLICOTT SCHOOL
ADDITION 2 BLDGS

PHASE II
EXTERIOR ELEVATIONS

A2.2

MVE PROJECT **61183**

MVE DRAWING **DEV-EL-II**

SEPTEMBER 16, 2022
SHEET 2 OF 2

